


Existing exterior lighting

Total parking spaces: 46
Total handicapped spaces: 2

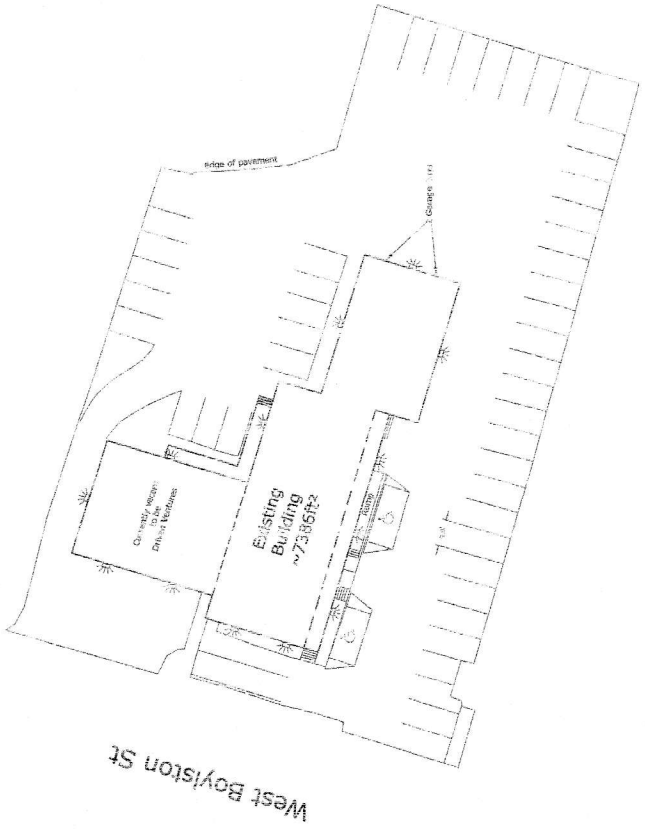

Existing parking schedule

| Category | Qty | Station | Standard space |
|--------------|-----------|-------------|----------------|
| Code | Number | Area | |
| Open Vehicle | 2 | 1000 | 7 |
| Commuter | 2 | 1000 | 6 |
| Bus | 1 | 800 | 3 |
| Truck | 1 | 500 | 2 |
| Open Vehicle | 3 | 1000 | 5 |
| Truck | 3 | 1000 | 5 |
| Open Vehicle | 1 | 600 | 2 |
| Truck | 2 | 600 | 2 |
| Handicapped | 1 | 100 | 2 |
| TOTAL | 17 | 5300 | 34 |

CONCEPTUAL SITE PLAN

Located at
1018 West Boylston St
Worcester, MA

Designed by
Peter Prodrimitis
37 Fennell Dr
Worcester, MA

L&L PAVING, INC.
Civil Engineers & Land Surveyors
Professional Seal
214 Worcester St., Worcester, MA 01538
Tel: 866-44-73
Date: August 2nd, 2014
Sheet No: 1 of 1



Scale: AS SHOWN
1 INCH = 20 FEET

DESIGNED BY: P. PRODRIMITIS
CHECKED BY: P. PRODRIMITIS
DATE: 8/2/14

PROJECT: WEST BOYLSTON ST
SCALE: AS SHOWN