


**SOUTHWEST CUTOFF**

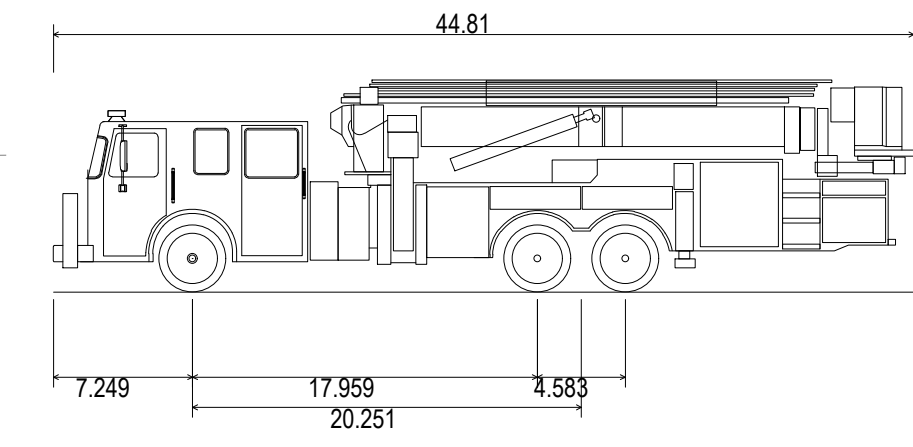

WORCESTER MA PLATFORM FIRE TRUCK  
Overall Length 44.81ft  
Overall Width 8.50ft  
Overall Body Height 11.055ft  
Min Body Ground Clearance 1.269ft  
Track Width 8.00ft  
Lock-to-lock time 6.00s  
Curb to Curb Turning Radius 37.800ft

44.81ft  
8.50ft  
11.055ft  
1.269ft  
8.00ft  
6.00s  
37.800ft

**BOHLER**™

SITE CIVIL AND CONSULTING ENGINEERING  
PROGRAM MANAGEMENT  
LANDSCAPE ARCHITECTURE  
SUSTAINABLE DESIGN  
PERMITTING SERVICES  
TRANSPORTATION SERVICES

THE INFORMATION CONTAINED ON THIS DRAWING IS FOR GENERAL INFORMATION ONLY. IT IS NOT TO BE USED FOR ANY PURPOSE WITHOUT THE WRITTEN APPROVAL OF THE ENGINEER OR ARCHITECT. THE USER SHALL BE RESPONSIBLE FOR OBTAINING ALL NECESSARY PERMITS AND APPROVALS FROM THE APPROPRIATE AGENCIES.

**REVISIONS**

REV	DATE	COMMENT	DRAWN BY	CHECKED BY

**811**  
Know what's below.  
Call before you dig.  
ALWAYS CALL 811  
It's fast. It's free. It's the law.

**PERMIT SET**

THIS DRAWING IS INTENDED FOR MUNICIPAL AND/OR AGENCY REVIEW AND APPROVAL. IT IS NOT INTENDED AS A CONSTRUCTION DOCUMENT UNLESS INDICATED OTHERWISE.

PROJECT No.: MAA230363-00-0B  
DRAWN BY: SBB  
CHECKED BY: CPB/LMD  
DATE: 10/02/2024  
CAD ID: P-CIVL-PROP

PROJECT:

**SITE DEVELOPMENT PLANS**  
FOR

PROPOSED SITE IMPROVEMENTS

MAP: 45 | BLK: 34 | LOT: 13  
315-317 SOUTHWEST CUTOFF  
WORCESTER COUNTY  
WORCESTER, MASSACHUSETTS

**BOHLER** //

352 TURNPIKE ROAD, 3rd FLOOR  
SOUTHBOROUGH, MA 01772  
Phone: (508) 480-9900  
[www.BohlerEngineering.com](http://www.BohlerEngineering.com)

SHEET TITLE:

**FIRE TRUCK TURN EXHIBIT**

SHEET NUMBER:

**EX-01**

ORG. DATE - 10/02/2024

\\BOHLER\ENGIN\SHARES\MAA-PROJECTS\2023\MAA230363-00\CAD\DRAWINGS\PLAN SETS\CIVIL SITE PLANS\CIVL-PROP-MAA230363-00-0B-LAYOUT EX-01 FIRE

**THIS PLAN TO BE UTILIZED FOR SITE LAYOUT PURPOSES ONLY**

SCALE: 1" = 20'