

 
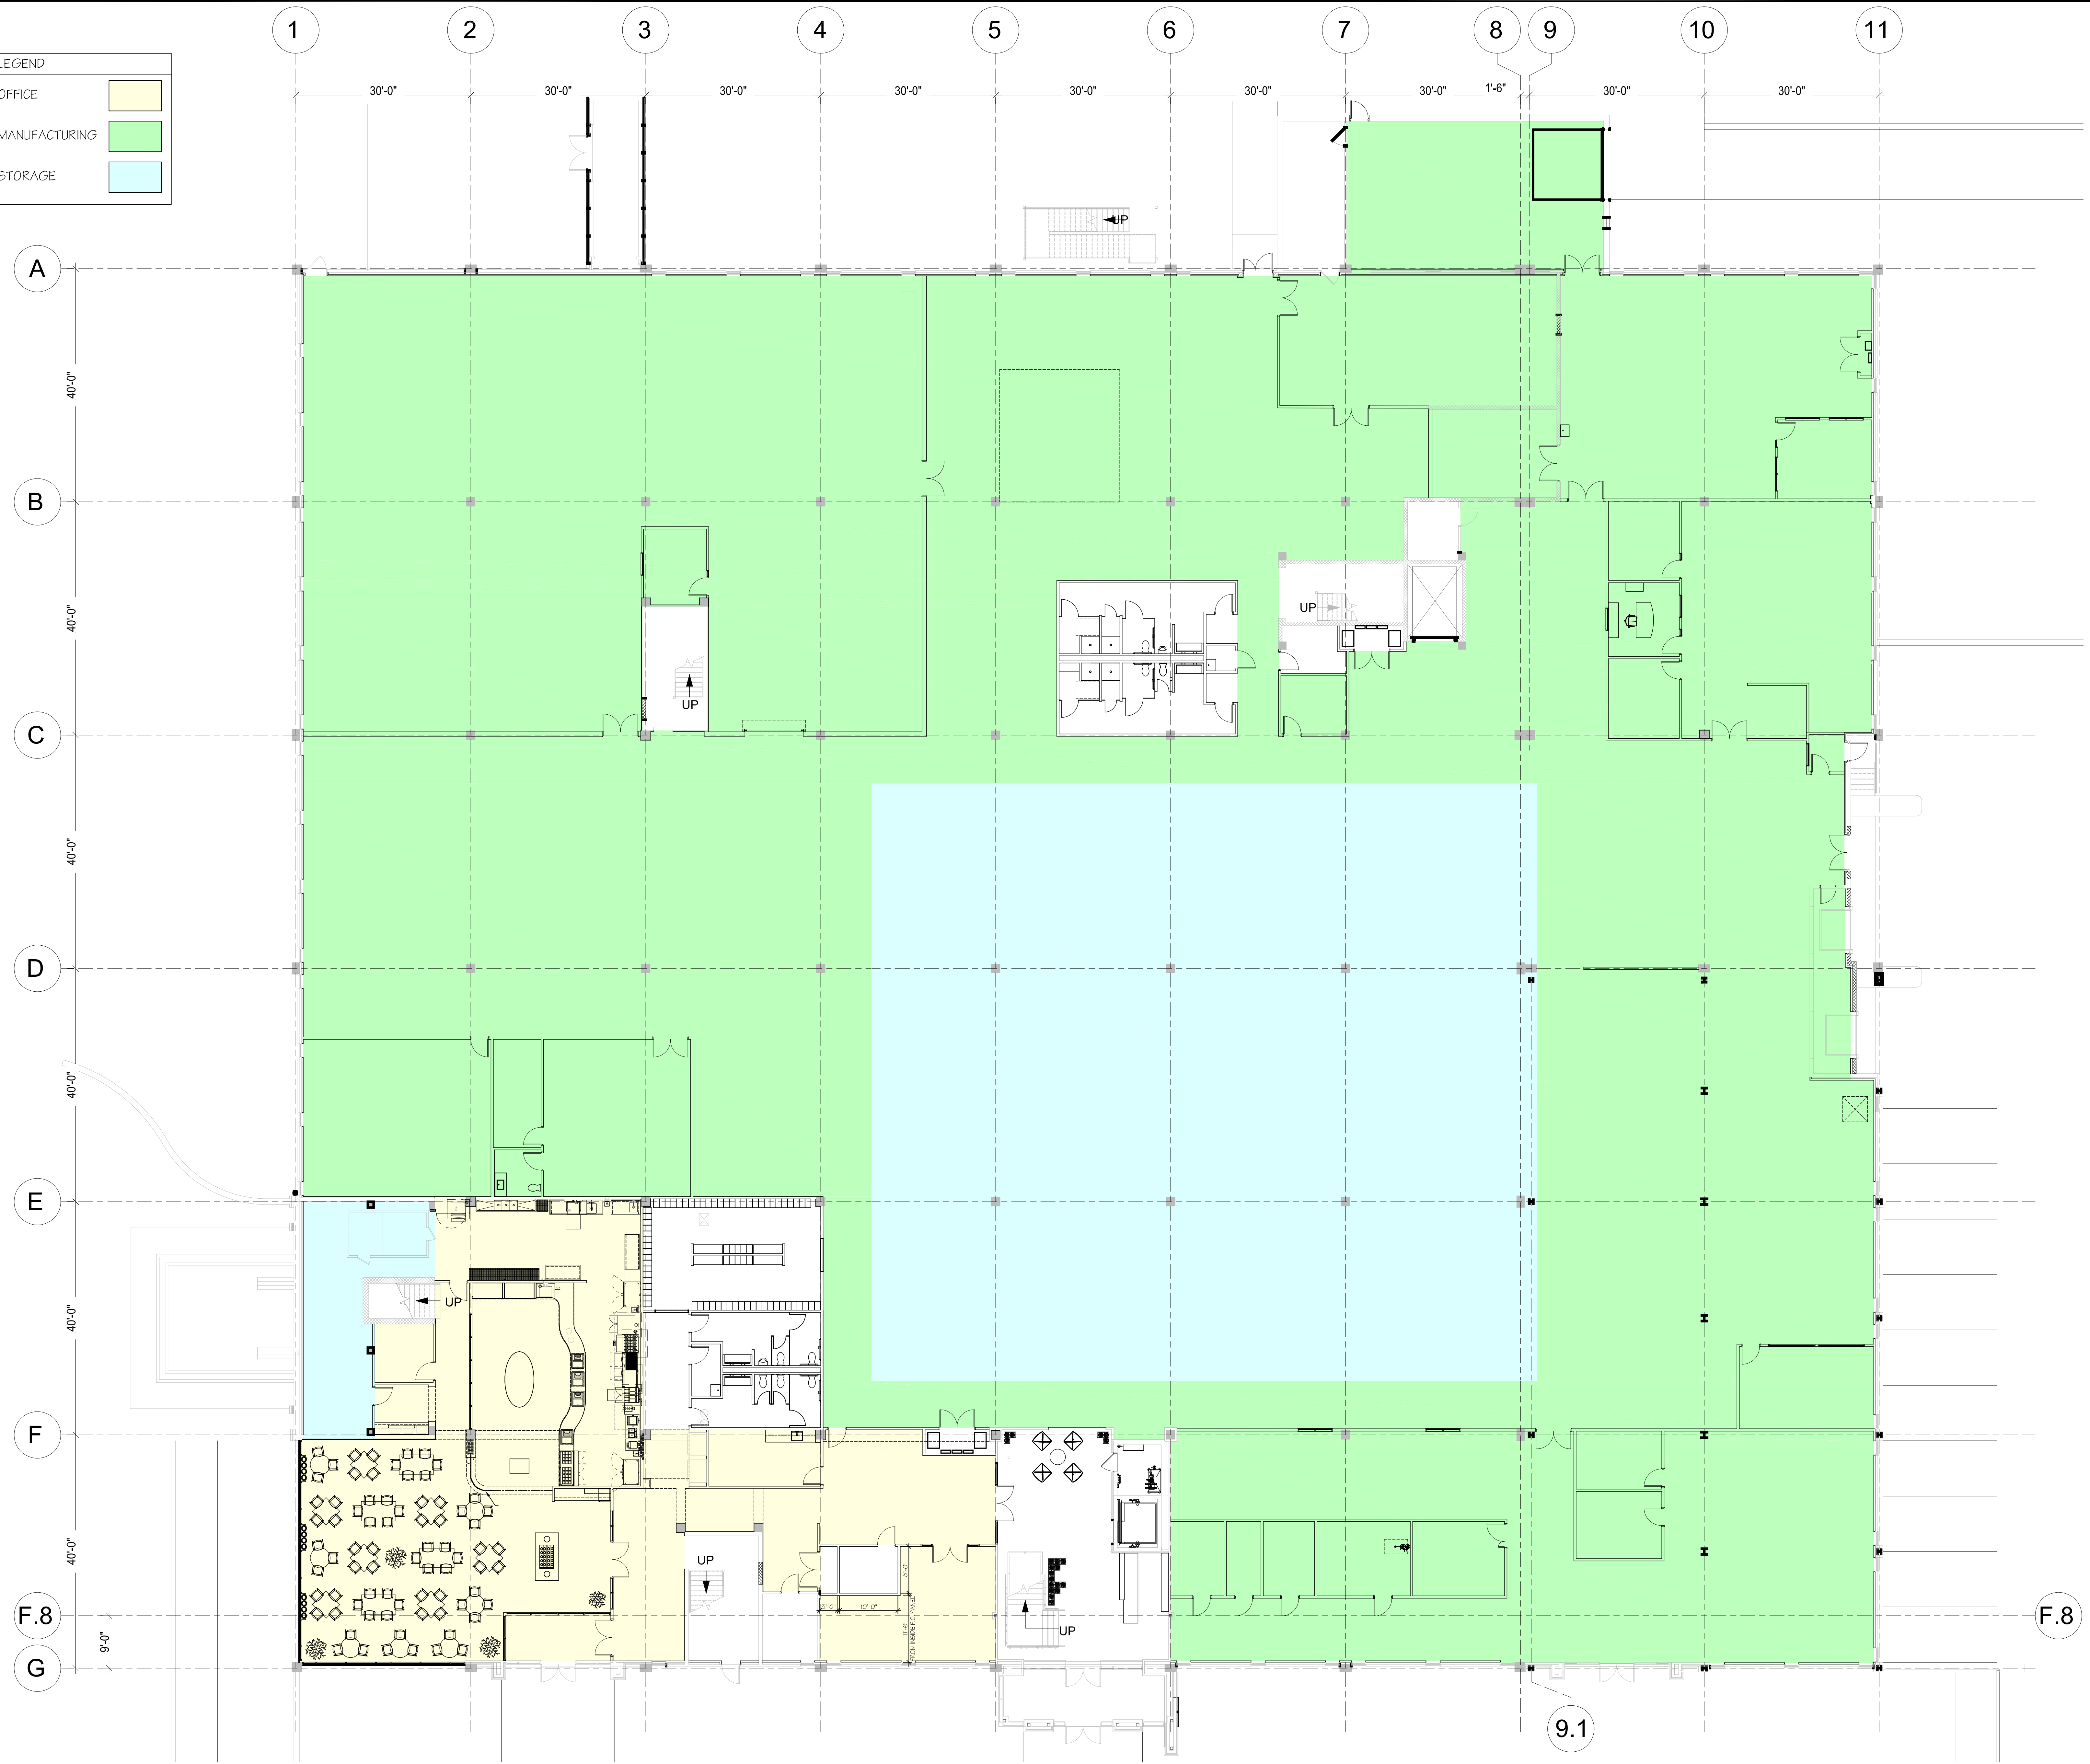


LEGEND	
OFFICE	
MANUFACTURING	
STORAGE	


 


1 OVERALL FIRST FLOOR PLAN  
SCALE: 3/32" = 1'-0"

ACTION	DATE	INTL.	DESCRIPTION



 
DAVID CLARK CO. - 125 NE CUTOFF  
125 NE CUTOFF  
WORCESTER, MASSACHUSETTS  
OVERALL FIRST FLOOR PLAN



**NDA**  
ARCHITECTS  
NEWBURY DESIGN ASSOCIATES  
100 Fokborough Boulevard, Suite 160  
Worcester, Massachusetts 01605  
508.620.9705 www.nda-arch.com

  

A1.1

24103

 LEGEND	
OFFICE	
MANUFACTURING	
STORAGE	

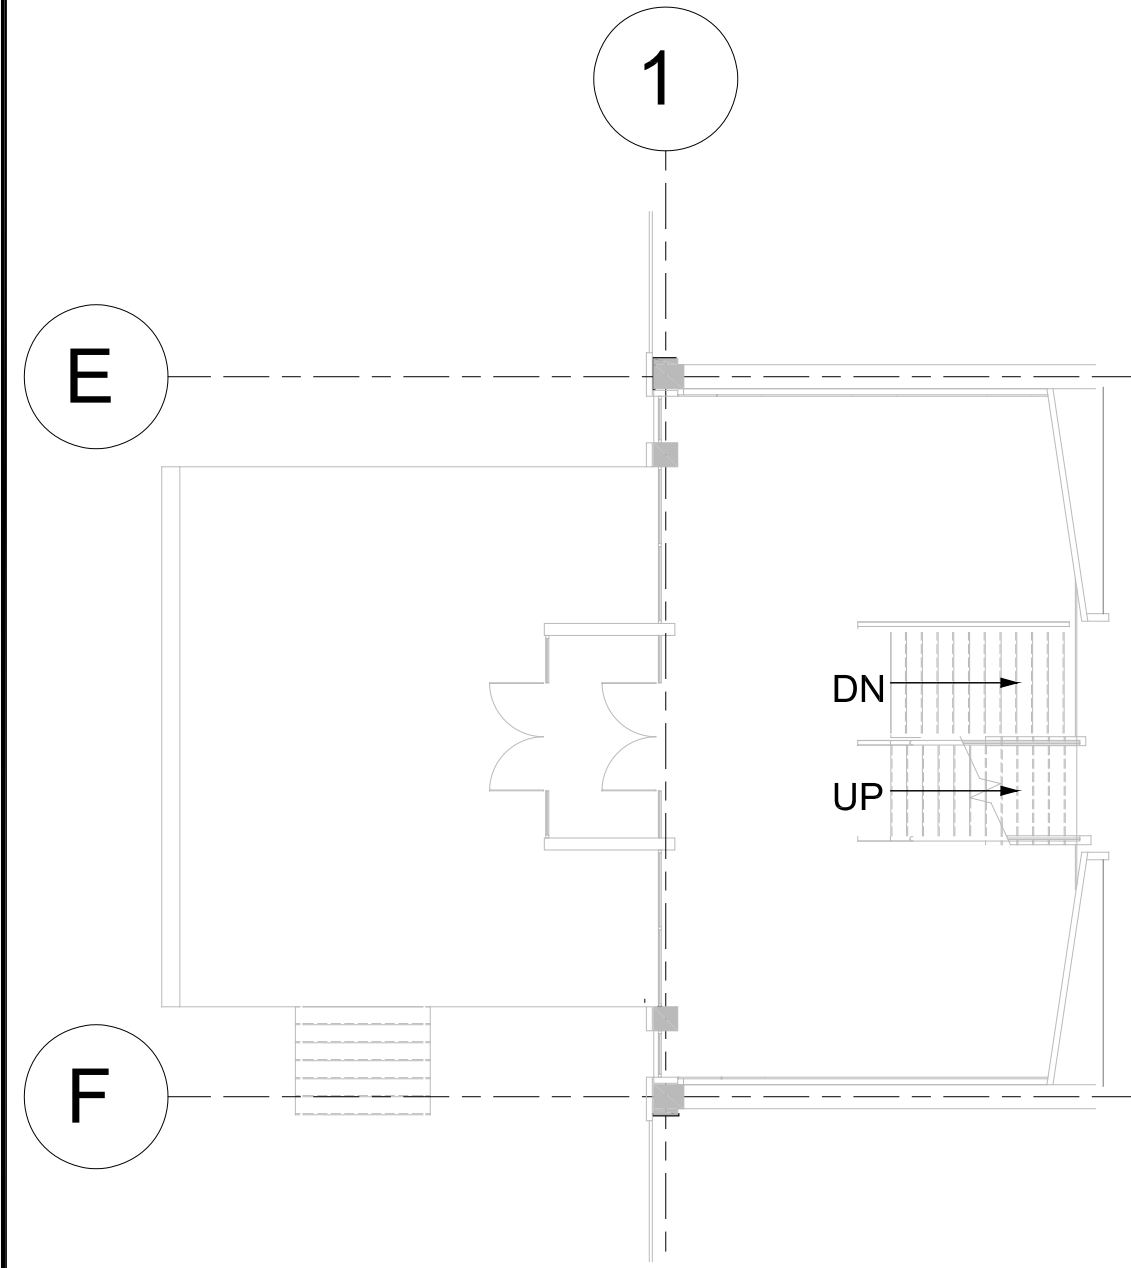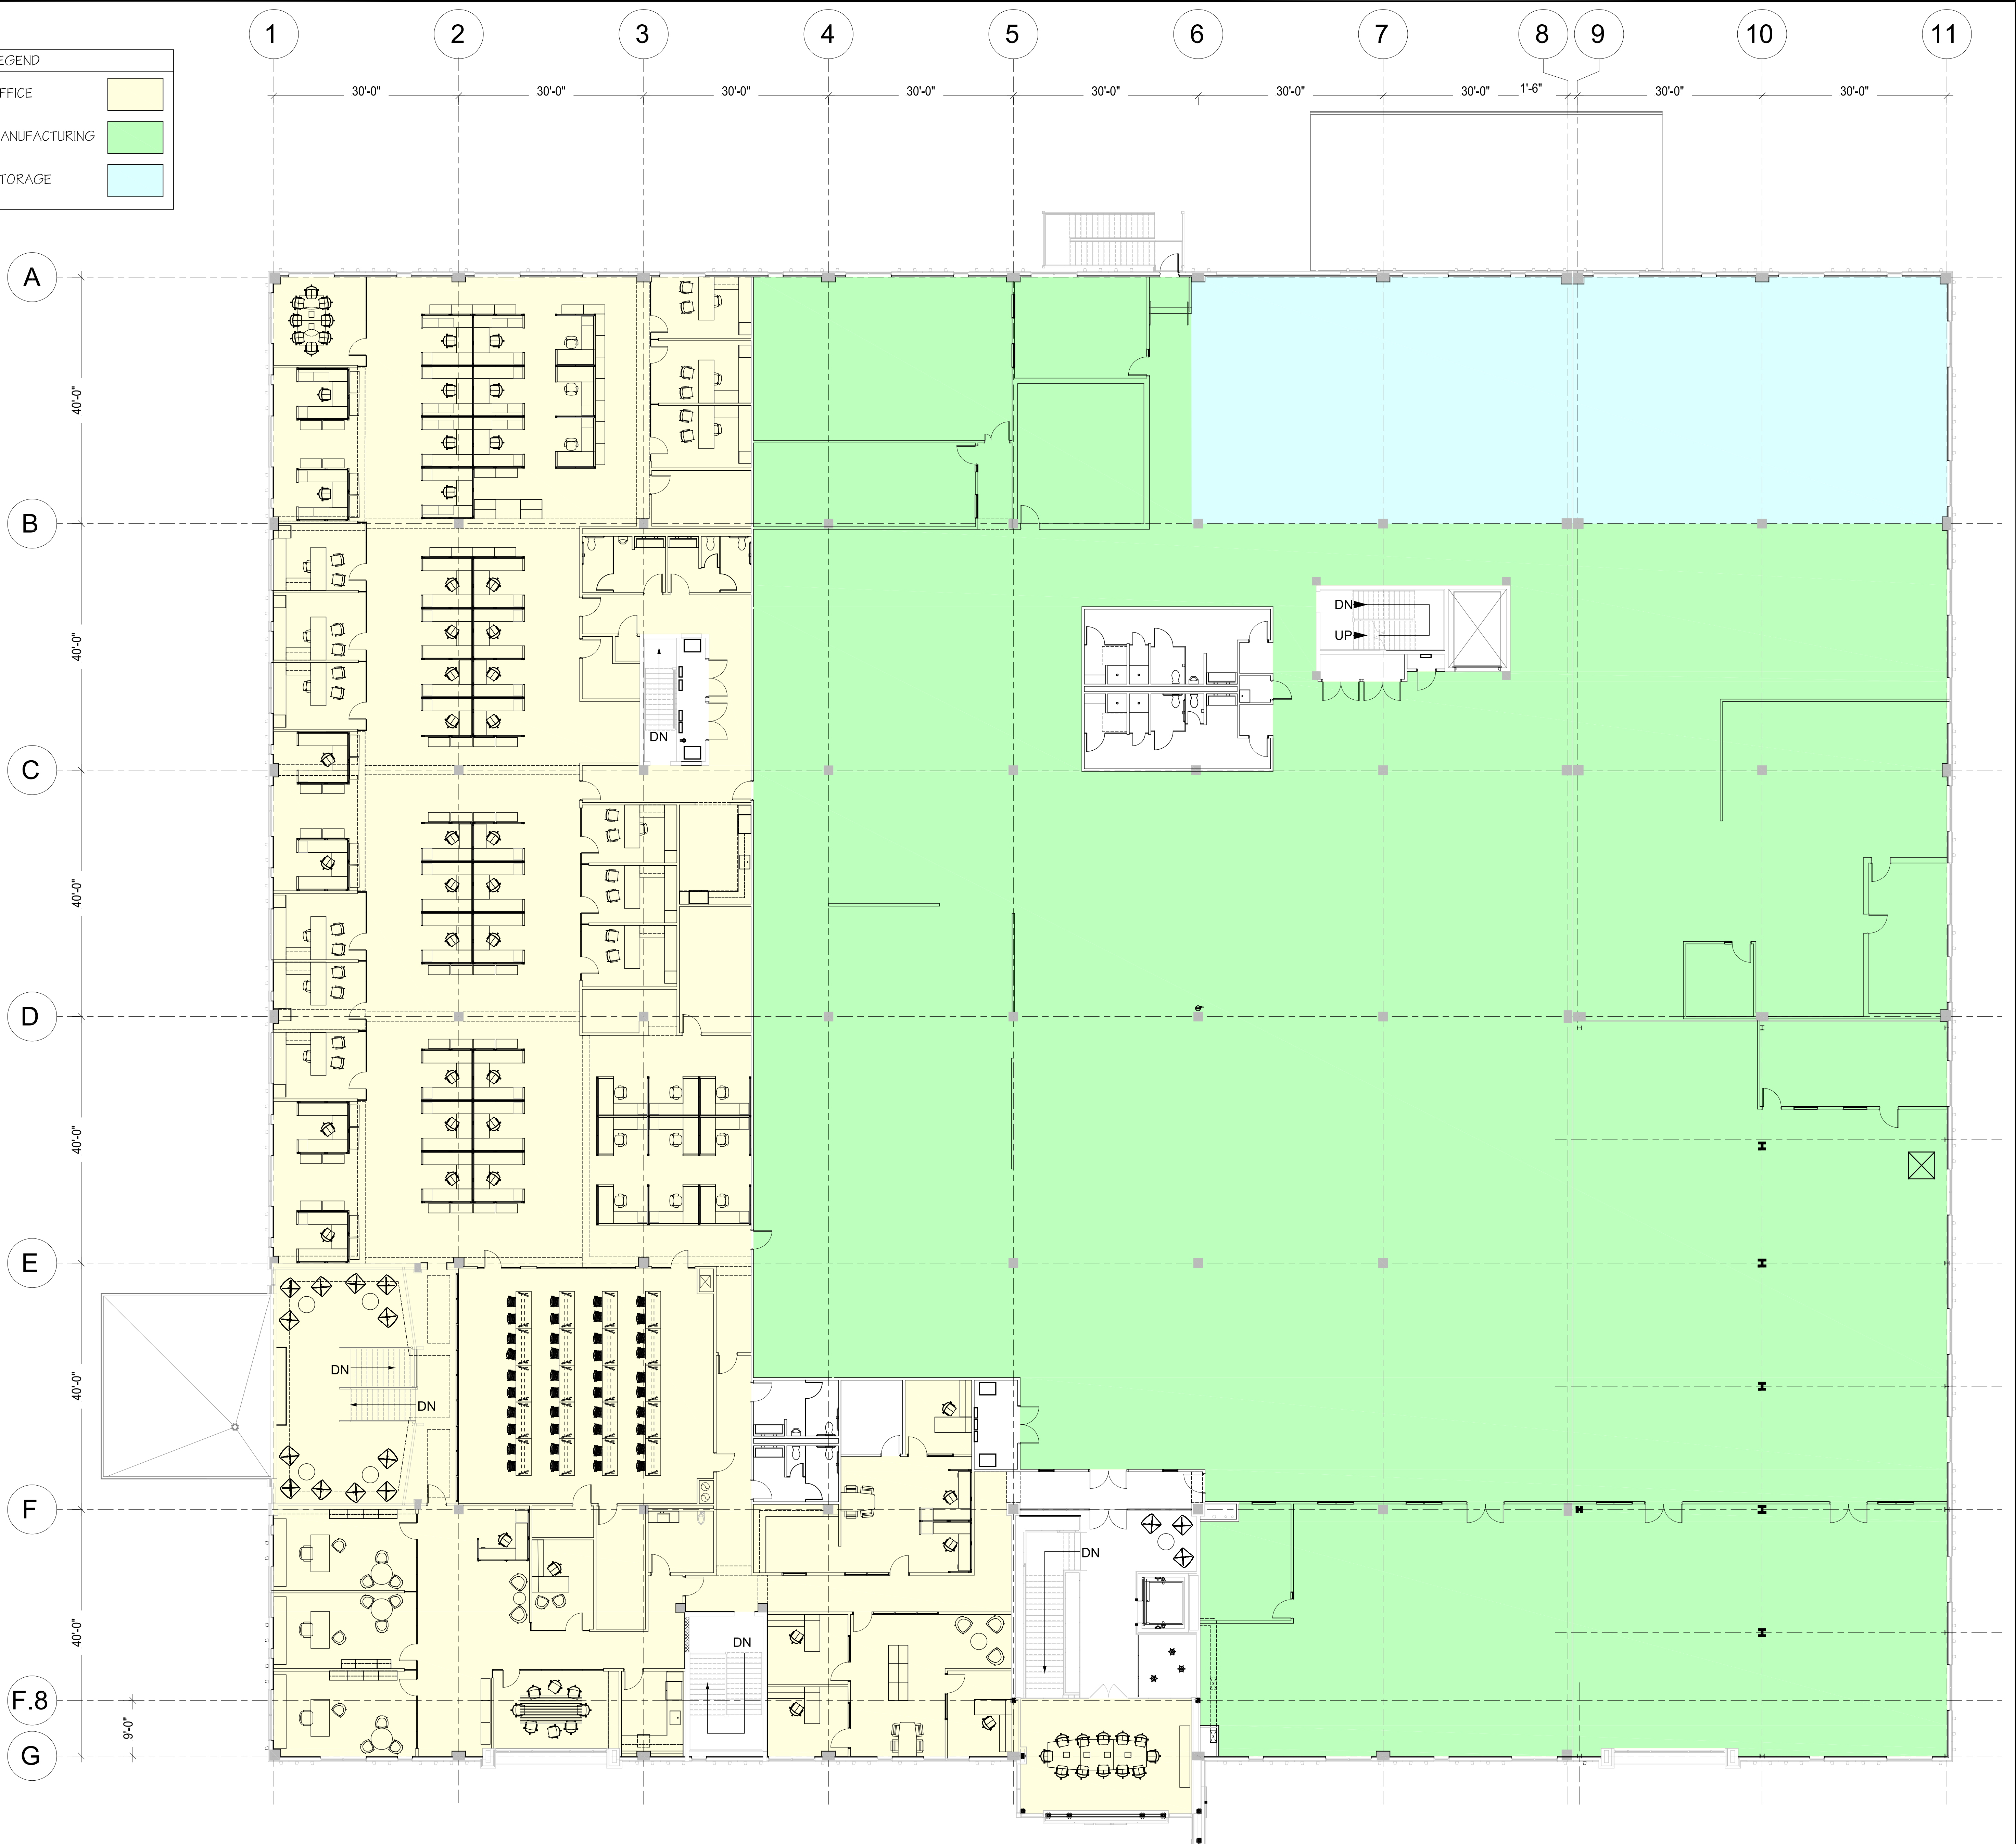


1 OVERALL SECOND FLOOR PLAN  
SCALE: 3/32" = 1'-0"

ACTION	DATE	INTL.	DESCRIPTION

DAVID CLARK CO. - 125 NE CUTOFF  
125 NE CUTOFF  
WORCESTER, MASSACHUSETTS

OVERALL SECOND FLOOR PLAN

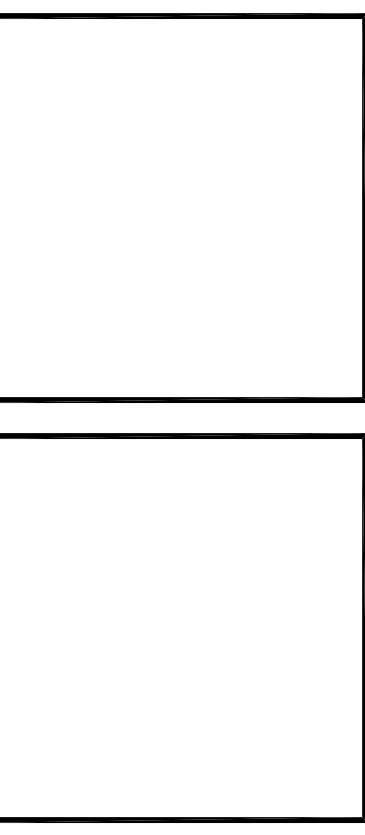


**NDA**  
ARCHITECTS  
NEWBURY DESIGN ASSOCIATES  
100 Fokborough Boulevard, Suite 160  
Fokborough, Massachusetts 01531  
508.620.9705  
www.nda-arch.com




A1.2

24103

 

LEGEND	
OFFICE	
MANUFACTURING	
STORAGE	

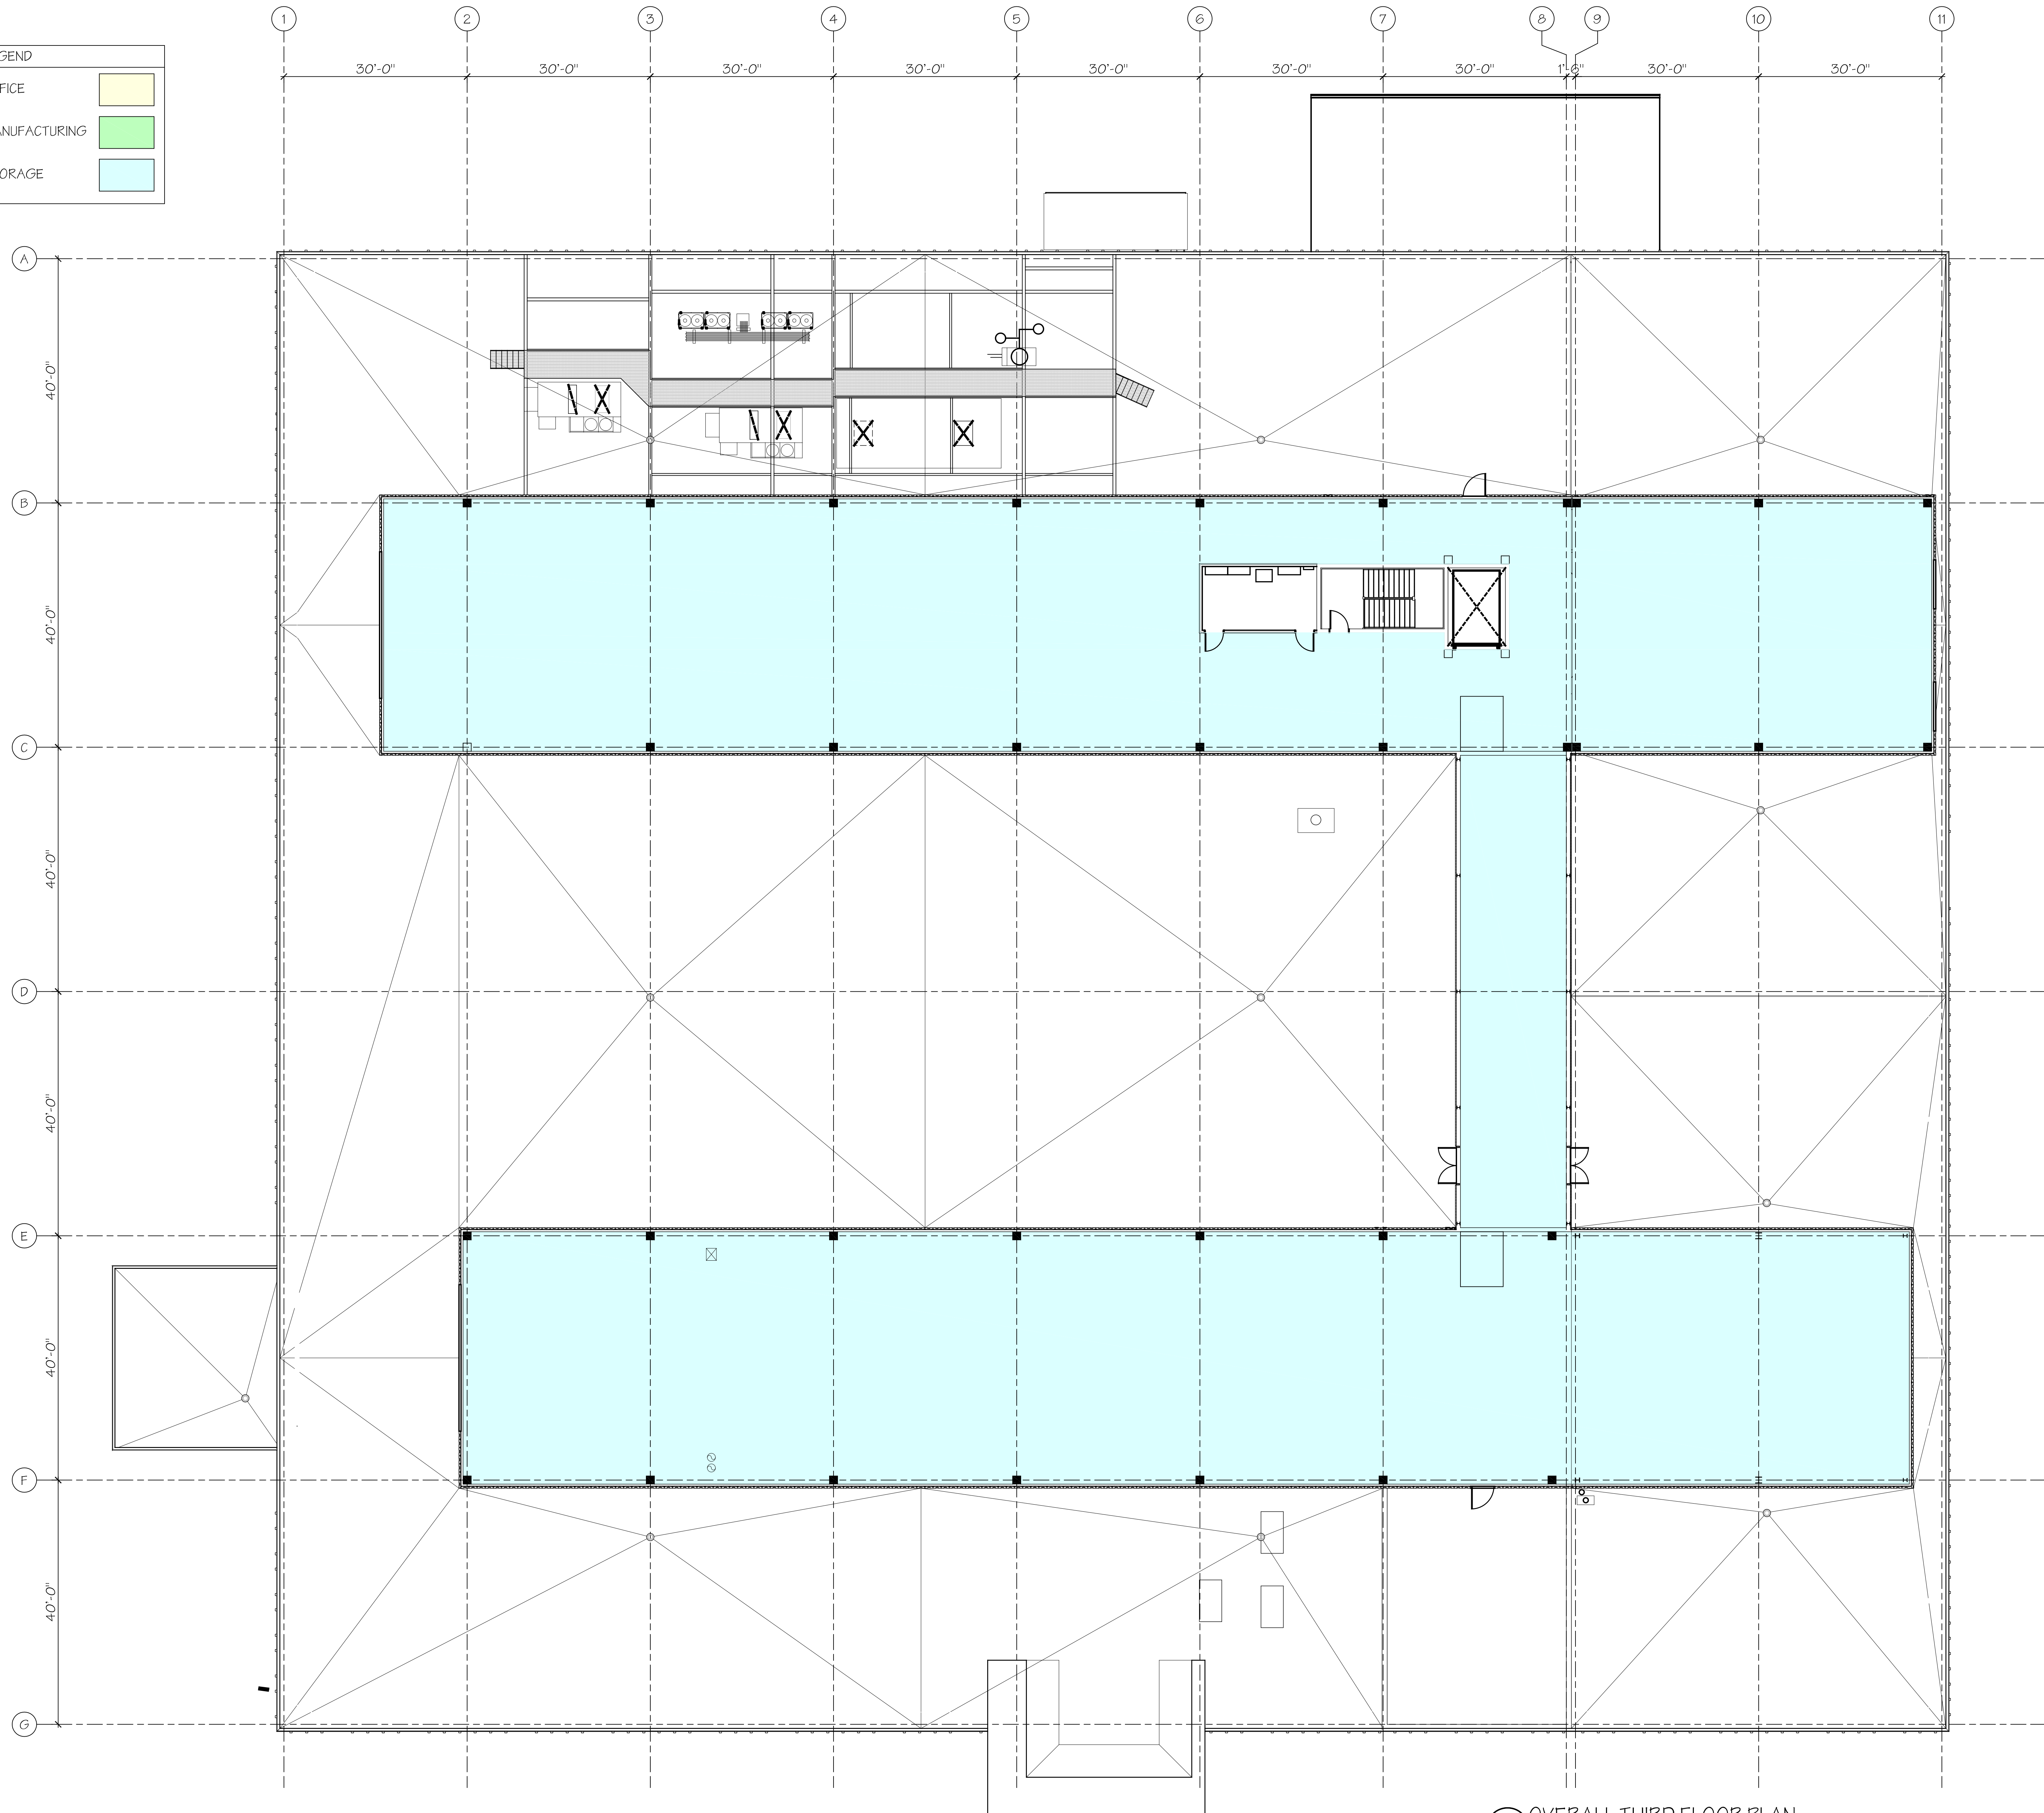



1 OVERALL THIRD FLOOR PLAN  
SCALE: 3/32" = 1'-0"

NO.	DATE	ACTION	DESCRIPTION

DAVID CLARK CO. - 125 NE CUTOFF  
 125 NE CUTOFF  
 WORCESTER, MASSACHUSETTS

OVERALL THIRD FLOOR PLAN

**NDA**  
**ARCHITECTS**  
 NEWBURY DESIGN ASSOCIATES  
 100 Foxborough Boulevard, Suite 160  
 Foxborough, Massachusetts 01935  
 508.620.9705 www.nda-arch.com

  

A1.3

24103

