




260 Arsenal Place #2  
PO Box 9151  
Watertown, MA 02472-4026  
617.924.1770

**TREE PLANT SCHEDULE**

CODE	QTY	BOTANICAL NAME	COMMON NAME	SIZE
<b>DECIDUOUS TREES</b>				
NS	1	<i>Nyssa sylvatica</i> 'Tupelo Tower'	Tupelo Tower Sweetgum	2 1/2 - 3" CAL.
TR	2	<i>Tilia americana</i> 'Redmond'	Redmond American Linden	2 1/2 - 3" CAL.
<b>EVERGREEN TREES</b>				
PP	3	<i>Picea pungens glauca</i>	Blue Spruce	9 - 10' HT.
<b>FLOWERING TREES</b>				
CR	3	<i>Cornus x 'Rutban'</i>	Aurora Flowering Dogwood	2 1/2 - 3" CAL.
PCR	5	<i>Prunus virginiana</i> 'Canada Red'	Canada Red Chokecherry	2 1/2 - 3" CAL.
SP	13	<i>Stewartia pseudocamellia</i>	Japanese Stewartia	2 1/2 - 3" CAL.

Note: See sheet L-2 for shrub and perennial plant schedule.  
See sheet L-3 for plant schedule within the 100' Wetland Buffer Zone.

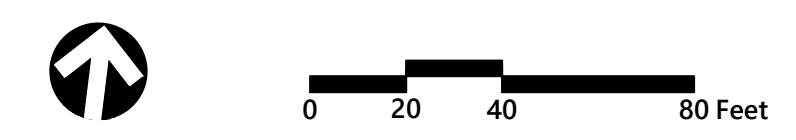

**125 Northeast Cutoff**  
125 Northeast Cutoff  
Worcester, MA

No.	Revision	Date	App'd.

Designed by: \_\_\_\_\_ Checked by: \_\_\_\_\_  
Issued for: \_\_\_\_\_ Date: \_\_\_\_\_  
**Local Approvals** Oct. 30, 2024

Not for Construction  
Drawing Title  
**Tree Planting Plan**  
Drawing Number



**L-1**

Sheet 1 of 4

Project Number  
**16260.02**

**Planting Notes**

- ALL PROPOSED PLANTING LOCATIONS SHALL BE STAKED AS SHOWN ON THE PLANS FOR FIELD REVIEW AND APPROVAL BY THE LANDSCAPE ARCHITECT PRIOR TO INSTALLATION.
- CONTRACTOR SHALL VERIFY LOCATIONS OF ALL BELOW GRADE AND ABOVE GROUND UTILITIES AND NOTIFY OWNERS REPRESENTATIVE OF CONFLICTS.
- NO PLANT MATERIALS SHALL BE INSTALLED UNTIL ALL GRADING AND CONSTRUCTION HAS BEEN COMPLETED IN THE IMMEDIATE AREA. CONTRACTOR SHALL NOTIFY OWNER'S REPRESENTATIVE OF ANY CONFLICT.
- A 3-INCH DEEP MULCH PER SPECIFICATION SHALL BE INSTALLED UNDER ALL TREES AND SHRUBS, AND IN ALL PLANTING BEDS, UNLESS OTHERWISE INDICATED ON THE PLANS, OR AS DIRECTED BY OWNER'S REPRESENTATIVE.
- ALL TREES SHALL BE BALLED AND BURLAPPED, UNLESS OTHERWISE NOTED IN THE DRAWINGS OR SPECIFICATION, OR APPROVED BY THE OWNER'S REPRESENTATIVE.
- FINAL QUANTITY FOR EACH PLANT TYPE SHALL BE AS GRAPHICALLY SHOWN ON THE PLAN. THIS NUMBER SHALL TAKE PRECEDENCE IN CASE OF ANY DISCREPANCY BETWEEN QUANTITIES SHOWN ON THE PLANT LIST AND ON THE PLAN. THE CONTRACTOR SHALL REPORT ANY DISCREPANCIES BETWEEN THE NUMBER OF PLANTS SHOWN ON THE PLANT LIST AND PLANT LABELS PRIOR TO BIDDING.
- ANY PROPOSED PLANT SUBSTITUTIONS MUST BE REVIEWED BY LANDSCAPE ARCHITECT AND APPROVED IN WRITING BY THE OWNER'S REPRESENTATIVE.
- ALL PLANT MATERIALS INSTALLED SHALL MEET THE SPECIFICATIONS OF THE "AMERICAN STANDARDS FOR NURSERY STOCK" BY THE AMERICAN ASSOCIATION OF NURSERYMEN AND CONTRACT DOCUMENTS.
- ALL PLANT MATERIALS SHALL BE GUARANTEED FOR ONE YEAR FOLLOWING DATE OF FINAL ACCEPTANCE.
- AREAS DESIGNATED "LOAM & SEED" SHALL RECEIVE MINIMUM 6" OF LOAM AND SPECIFIED SEED MIX. LAWNS OVER 2:1 SLOPE SHALL BE PROTECTED WITH EROSION CONTROL FABRIC.
- ALL DISTURBED AREAS NOT OTHERWISE NOTED ON CONTRACT DOCUMENTS SHALL BE LOAM AND SEED OR MULCHED AS DIRECTED BY OWNER'S REPRESENTATIVE.
- THIS PLAN IS INTENDED FOR PLANTING PURPOSES. REFER TO SITE / CIVIL DRAWINGS FOR ALL OTHER SITE CONSTRUCTION INFORMATION.
- MOUND PLANTING BEDS AS NOTED. MOUND SOIL 18-24" AT CENTER OF BEDS AND TAPER NATURALLY DOWN TO THE EDGE OF LAWN. REFER TO PLANTING DETAILS.


**Irrigation Notes**

- CONTRACTOR SHALL PROVIDE COMPLETE IRRIGATION SYSTEM DESIGN AND INSTALLATION FOR PLANTINGS AND LAWN AREAS. DESIGN SHALL BE CERTIFIED BY A PROFESSIONAL LANDSCAPE ARCHITECT, ENGINEER OR CERTIFIED IRRIGATION DESIGNER. DESIGN PLANS SHALL BE SUBMITTED TO OWNER'S REPRESENTATIVE FOR APPROVAL.
- CONTRACTOR SHALL PROVIDE ALL MATERIALS, LABOR, AND EQUIPMENT FOR THE COMPLETE INSTALLATION OF THE IRRIGATION SYSTEM.
- CONTRACTOR SHALL PROVIDE DRAWINGS, MATERIAL SPECIFICATIONS, SCHEMATICS, AND OTHER LITERATURE AS MAY BE REQUIRED, FOR ALL CONDUIT, CONTROLS, TIMERS, VALVES, SPRINKLER HEADS, CONNECTORS, WIRING, RAIN GAUGE, ETC. TO THE OWNER'S CONSTRUCTION MANAGER FOR APPROVAL PRIOR TO INSTALLATION.
- CONTRACTOR SHALL COORDINATE HIS WORK WITH THE GENERAL CONTRACTOR AND SUB CONTRACTORS.
- BACKFLOW PREVENTER AND METER IS REQUIRED. IT SHALL BE IN CONFORMANCE WITH STATE AND MUNICIPAL REQUIREMENTS.
- IRRIGATION CONTROL PANEL, BACKFLOW PREVENTER AND METER SHALL BE LOCATED IN THE BUILDING MECHANICAL ROOM. COORDINATE WITH THE GENERAL CONTRACTOR.
- SITE CONTRACTOR SHALL PROVIDE 4" SCHEDULE 40 PVC SLEEVES UNDER PAVEMENT TO PROVIDE ACCESS FOR IRRIGATION LINES TO ALL IRRIGATED AREAS.

**Plant Note**

- ALL TREE AND STUMP REMOVAL SHALL BE IN ACCORDANCE WITH THE ASIAN LONGHORNED BEETLE PROGRAM REQUIREMENTS. ALL NEW TREES AND SHRUB PLANTINGS SHALL BE ASIAN LONGHORNED BEETLE AND EMERALD ASH BORER RESISTANT.




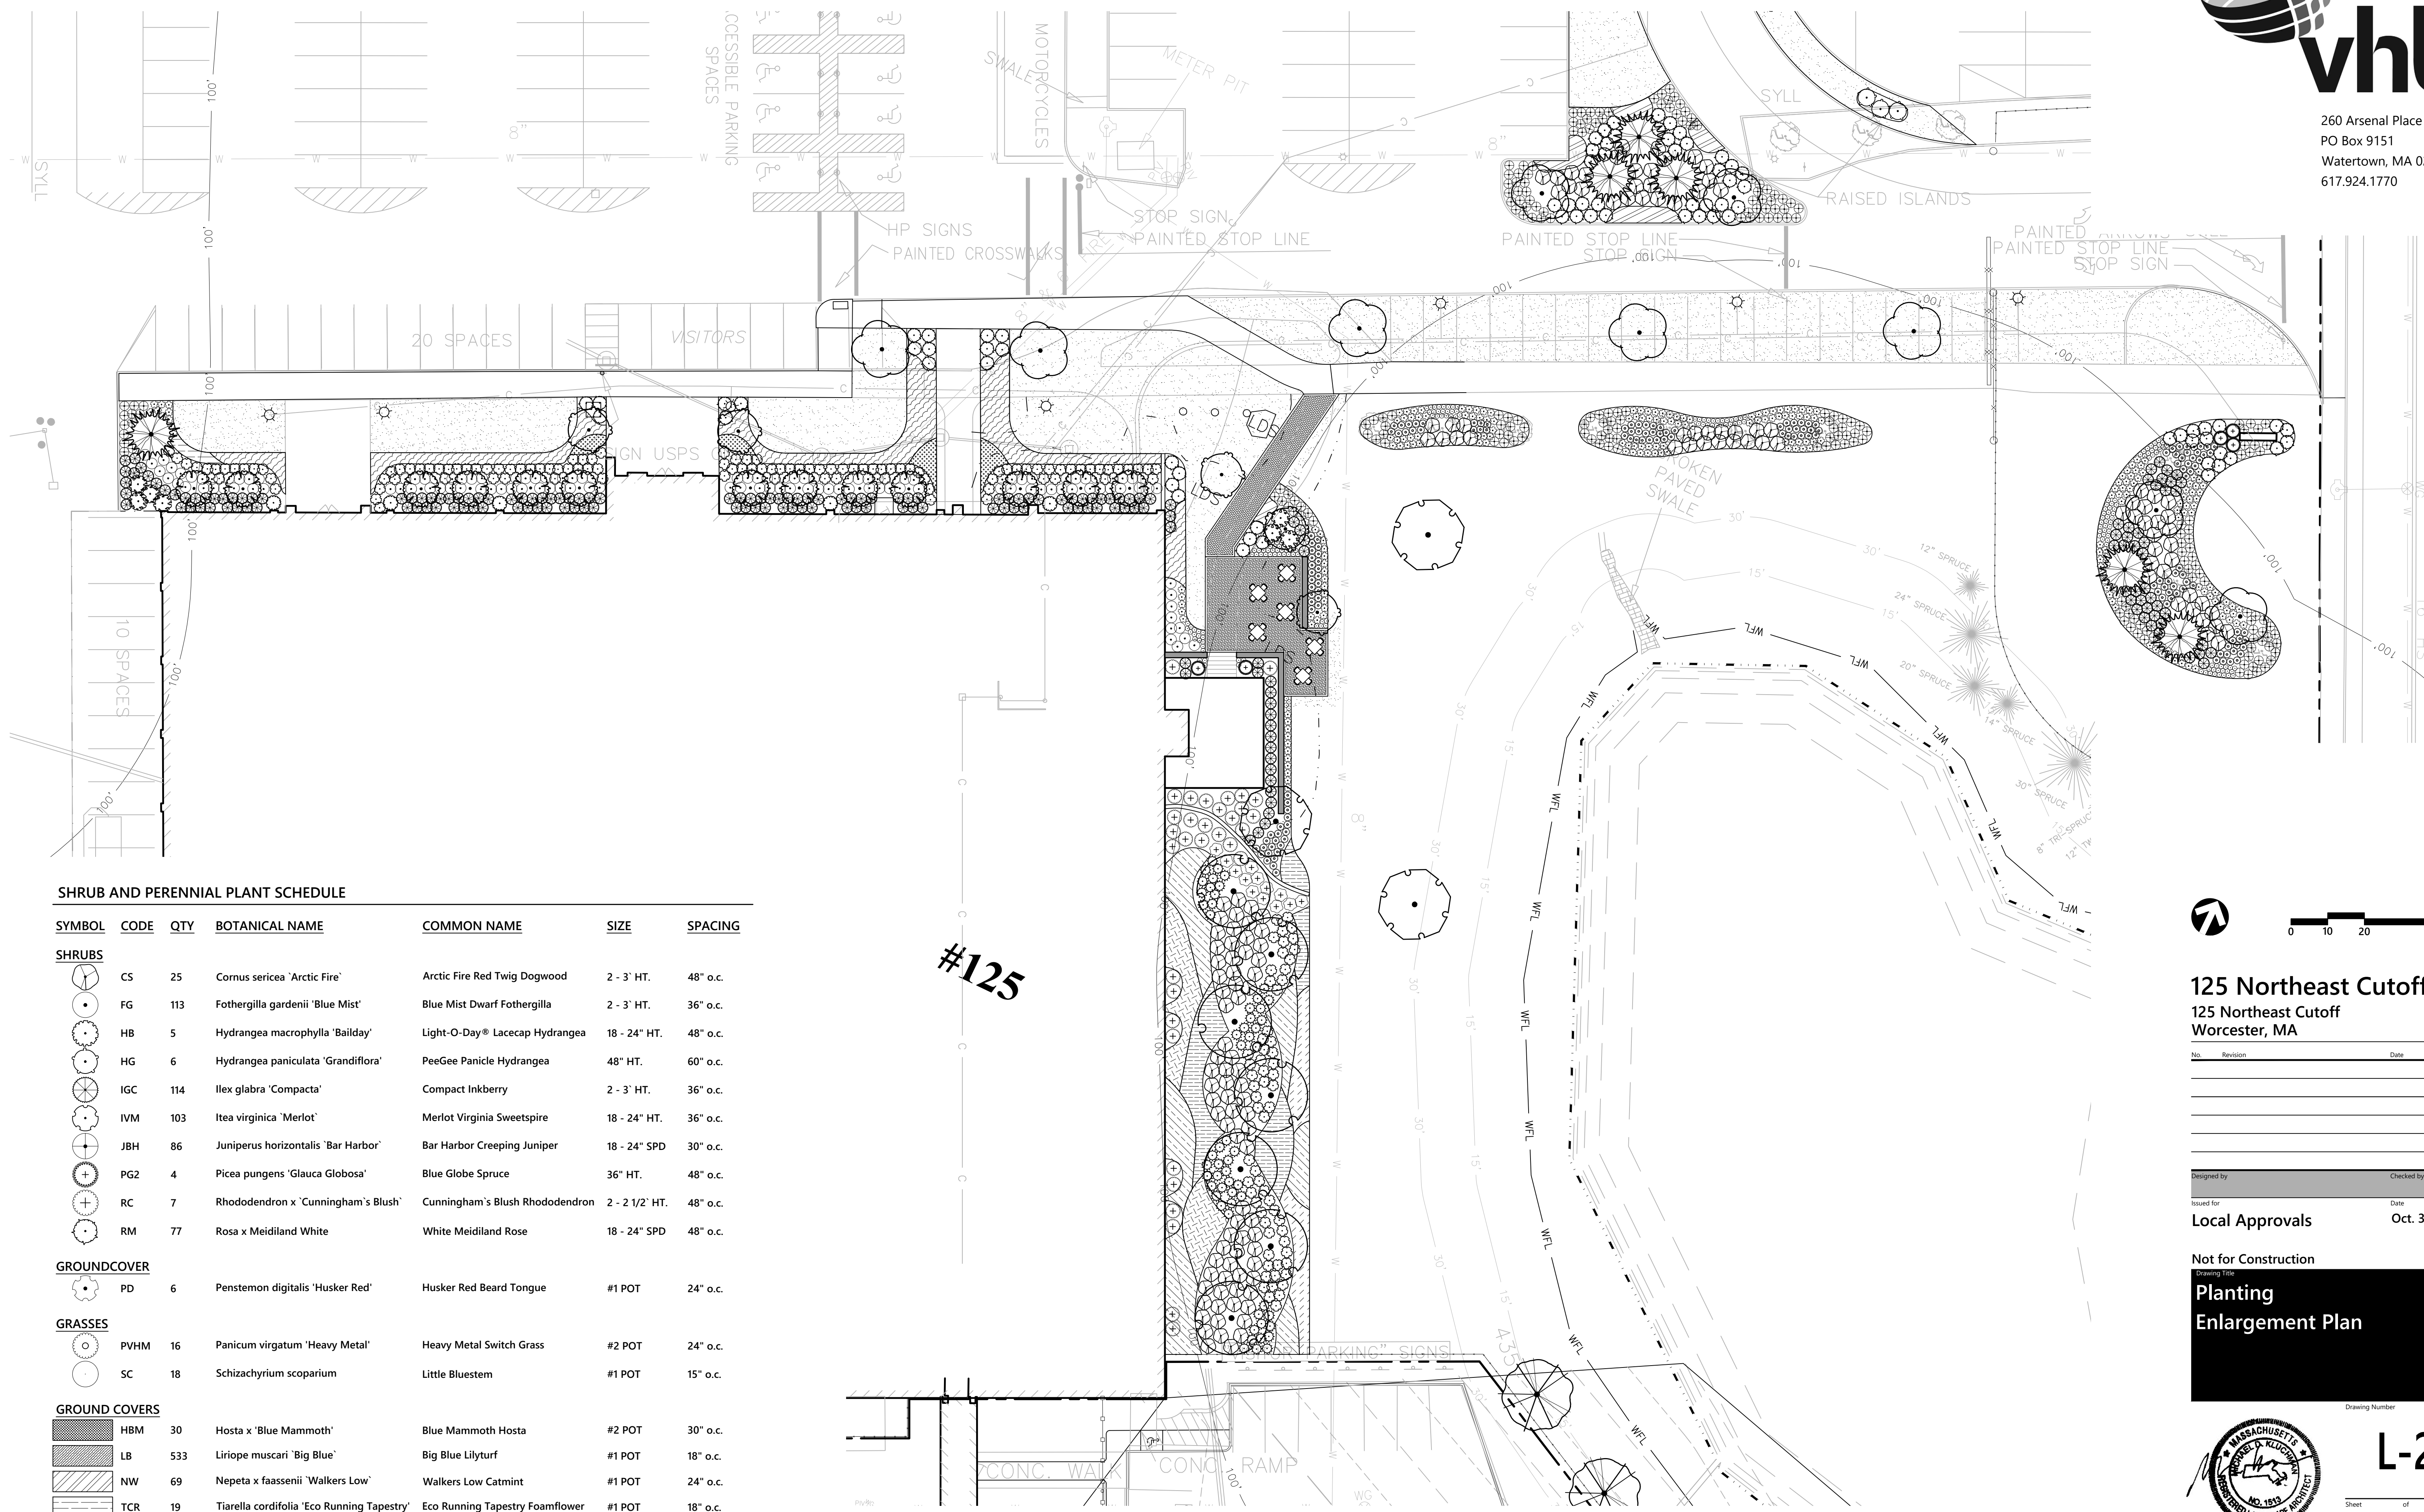

**SHRUB AND PERENNIAL PLANT SCHEDULE**

SYMBOL	CODE	QTY	BOTANICAL NAME	COMMON NAME	SIZE	SPACING
<b>SHRUBS</b>						
	CS	25	<i>Cornus sericea</i> 'Arctic Fire'	Arctic Fire Red Twig Dogwood	2 - 3' HT.	48" o.c.
	FG	113	<i>Fothergilla gardenii</i> 'Blue Mist'	Blue Mist Dwarf Fothergilla	2 - 3' HT.	36" o.c.
	HB	5	<i>Hydrangea macrophylla</i> 'Bailday'	Light-O-Day® Lacecap Hydrangea	18 - 24" HT.	48" o.c.
	HG	6	<i>Hydrangea paniculata</i> 'Grandiflora'	PeeGee Panicle Hydrangea	48" HT.	60" o.c.
	IGC	114	<i>Ilex glabra</i> 'Compacta'	Compact Inkberry	2 - 3' HT.	36" o.c.
	IVM	103	<i>Itea virginica</i> 'Merlot'	Merlot Virginia Sweetspire	18 - 24" HT.	36" o.c.
	JBH	86	<i>Juniperus horizontalis</i> 'Bar Harbor'	Bar Harbor Creeping Juniper	18 - 24" SPD	30" o.c.
	PG2	4	<i>Picea pungens</i> 'Glauca Globosa'	Blue Globe Spruce	36" HT.	48" o.c.
	RC	7	<i>Rhododendron</i> x 'Cunningham's Blush'	Cunningham's Blush Rhododendron	2 - 2 1/2' HT.	48" o.c.
	RM	77	<i>Rosa</i> x Meidiland White	White Meidiland Rose	18 - 24" SPD	48" o.c.
<b>GROUND COVER</b>						
	PD	6	<i>Penstemon digitalis</i> 'Husker Red'	Husker Red Beard Tongue	#1 POT	24" o.c.
<b>GRASSES</b>						
	PVHM	16	<i>Panicum virgatum</i> 'Heavy Metal'	Heavy Metal Switch Grass	#2 POT	24" o.c.
	SC	18	<i>Schizachyrium scoparium</i>	Little Bluestem	#1 POT	15" o.c.
<b>GROUND COVERS</b>						
	HBM	30	<i>Hosta</i> x 'Blue Mammoth'	Blue Mammoth Hosta	#2 POT	30" o.c.
	LB	533	<i>Liriope muscari</i> 'Big Blue'	Big Blue Lilyturf	#1 POT	18" o.c.
	NW	69	<i>Nepeta</i> x faassenii 'Walkers Low'	Walkers Low Catmint	#1 POT	24" o.c.
	TCR	19	<i>Tiarella cordifolia</i> 'Eco Running Tapestry'	Eco Running Tapestry Foamflower	#1 POT	18" o.c.

Note: See sheet L-1 for tree schedule.  
See sheet L-3 for plant schedule within the 100' Wetland Buffer Zone.

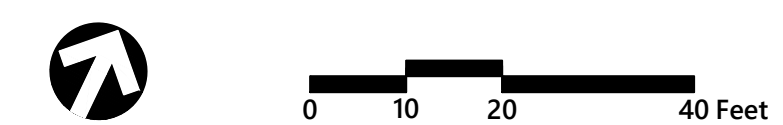


**125 Northeast Cutoff**  
125 Northeast Cutoff  
Worcester, MA

No.	Revision	Date	App'd.

Designed by: \_\_\_\_\_ Checked by: \_\_\_\_\_  
Issued for: \_\_\_\_\_ Date: \_\_\_\_\_

**Local Approvals** Oct. 30, 2024

Not for Construction  
Drawing Title  
**Planting  
Enlargement Plan**  
Drawing Number

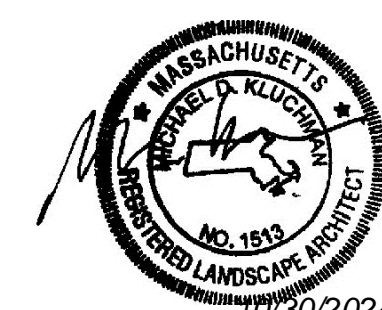







**L-2**

Sheet 2 of 4





Saved Tuesday, October 29, 2024 12:59:23 PM. C:\WILDE\Plotted Tuesday, October 29, 2024 1:06:29 PM. Caroline Wilde

**100' WETLAND BUFFER PLANT SCHEDULE**


SYMBOL	CODE	QTY	BOTANICAL NAME	COMMON NAME	SIZE
<b>DECIDUOUS TREES</b>					
	LS	7	Liquidambar styraciflua	Sweetgum	2 1/2 - 3" CAL.
	NS	1	Nyssa sylvatica "Tupelo Tower"	Tupelo Tower Sweetgum	2 1/2 - 3" CAL.
	QB	4	Quercus bicolor	Swamp White Oak	2 1/2 - 3" CAL.
	TR	3	Tilia americana 'Redmond'	Redmond American Linden	2 1/2 - 3" CAL.
<b>EVERGREEN TREES</b>					
	PP	3	Picea pungens glauca	Blue Spruce	9 - 10' HT.
<b>FLOWERING TREES</b>					
	CR	2	Cornus x 'Rutban'	Aurora Flowering Dogwood	2 1/2 - 3" CAL.
	PCR	4	Prunus virginiana 'Canada Red'	Canada Red Chokecherry	2 1/2 - 3" CAL.

SYMBOL	CODE	QTY	BOTANICAL NAME	COMMON NAME	SIZE	SPACING
<b>SHRUBS</b>						
	CS	127	Cornus sericea 'Arctic Fire'	Arctic Fire Red Twig Dogwood	2 - 3' HT.	48" o.c.
	FG	10	Fothergilla gardenii 'Blue Mist'	Blue Mist Dwarf Fothergilla	2 - 3' HT.	36" o.c.
	HQ	7	Hydrangea quercifolia 'Alice'	Alice Oakleaf Hydrangea	2 - 3' HT.	60" o.c.
	IGC	78	Ilex glabra 'Compacta'	Compact Inkberry	2 - 3' HT.	36" o.c.
	IVR	57	Ilex verticillata 'Red Sprite'	Red Sprite Winterberry	2 - 3' HT.	36" o.c.
	IVM	68	Itea virginica 'Merlot'	Merlot Virginia Sweetpire	18 - 24" HT.	36" o.c.
	JBH	131	Juniperus horizontalis 'Bar Harbor'	Bar Harbor Creeping Juniper	18 - 24" SPD	30" o.c.
	PG2	1	Picea pungens 'Glauca Globosa'	Blue Globe Spruce	36" HT.	48" o.c.
	RC	26	Rhododendron x 'Cunningham's Blush'	Cunningham's Blush Rhododendron	2 - 2 1/2' HT.	48" o.c.
	RP	13	Rhododendron x 'PJM'	PJM Rhododendron	2 - 2 1/2' HT.	42" o.c.
  
<b>GROUND COVER</b>						
	PD	221	Penstemon digitalis 'Husker Red'	Husker Red Beard Tongue	#1 POT	24" o.c.
<b>GRASSES</b>						
	PVHM	137	Panicum virgatum 'Heavy Metal'	Heavy Metal Switch Grass	#2 POT	24" o.c.
	SC	152	Schizachyrium scoparium	Little Bluestem	#1 POT	15" o.c.

<b>GROUND COVERS</b>						
	DP	121	Dennstaedtia punctilobula	Hay-scented Fern	#1 POT	24" o.c.
	HPP	376	Heuchera x 'Plum Pudding'	Plum Pudding Coral Bells	#1 POT	12" o.c.
	PAC	1,063	Polystichum acrostichoides	Christmas Fern	#1 POT	12" o.c.
	TCR	296	Tiarella cordifolia 'Eco Running Tapestry'	Eco Running Tapestry Foamflower	#1 POT	18" o.c.


Note: See sheet L-1 and L-2 for overall plant schedules

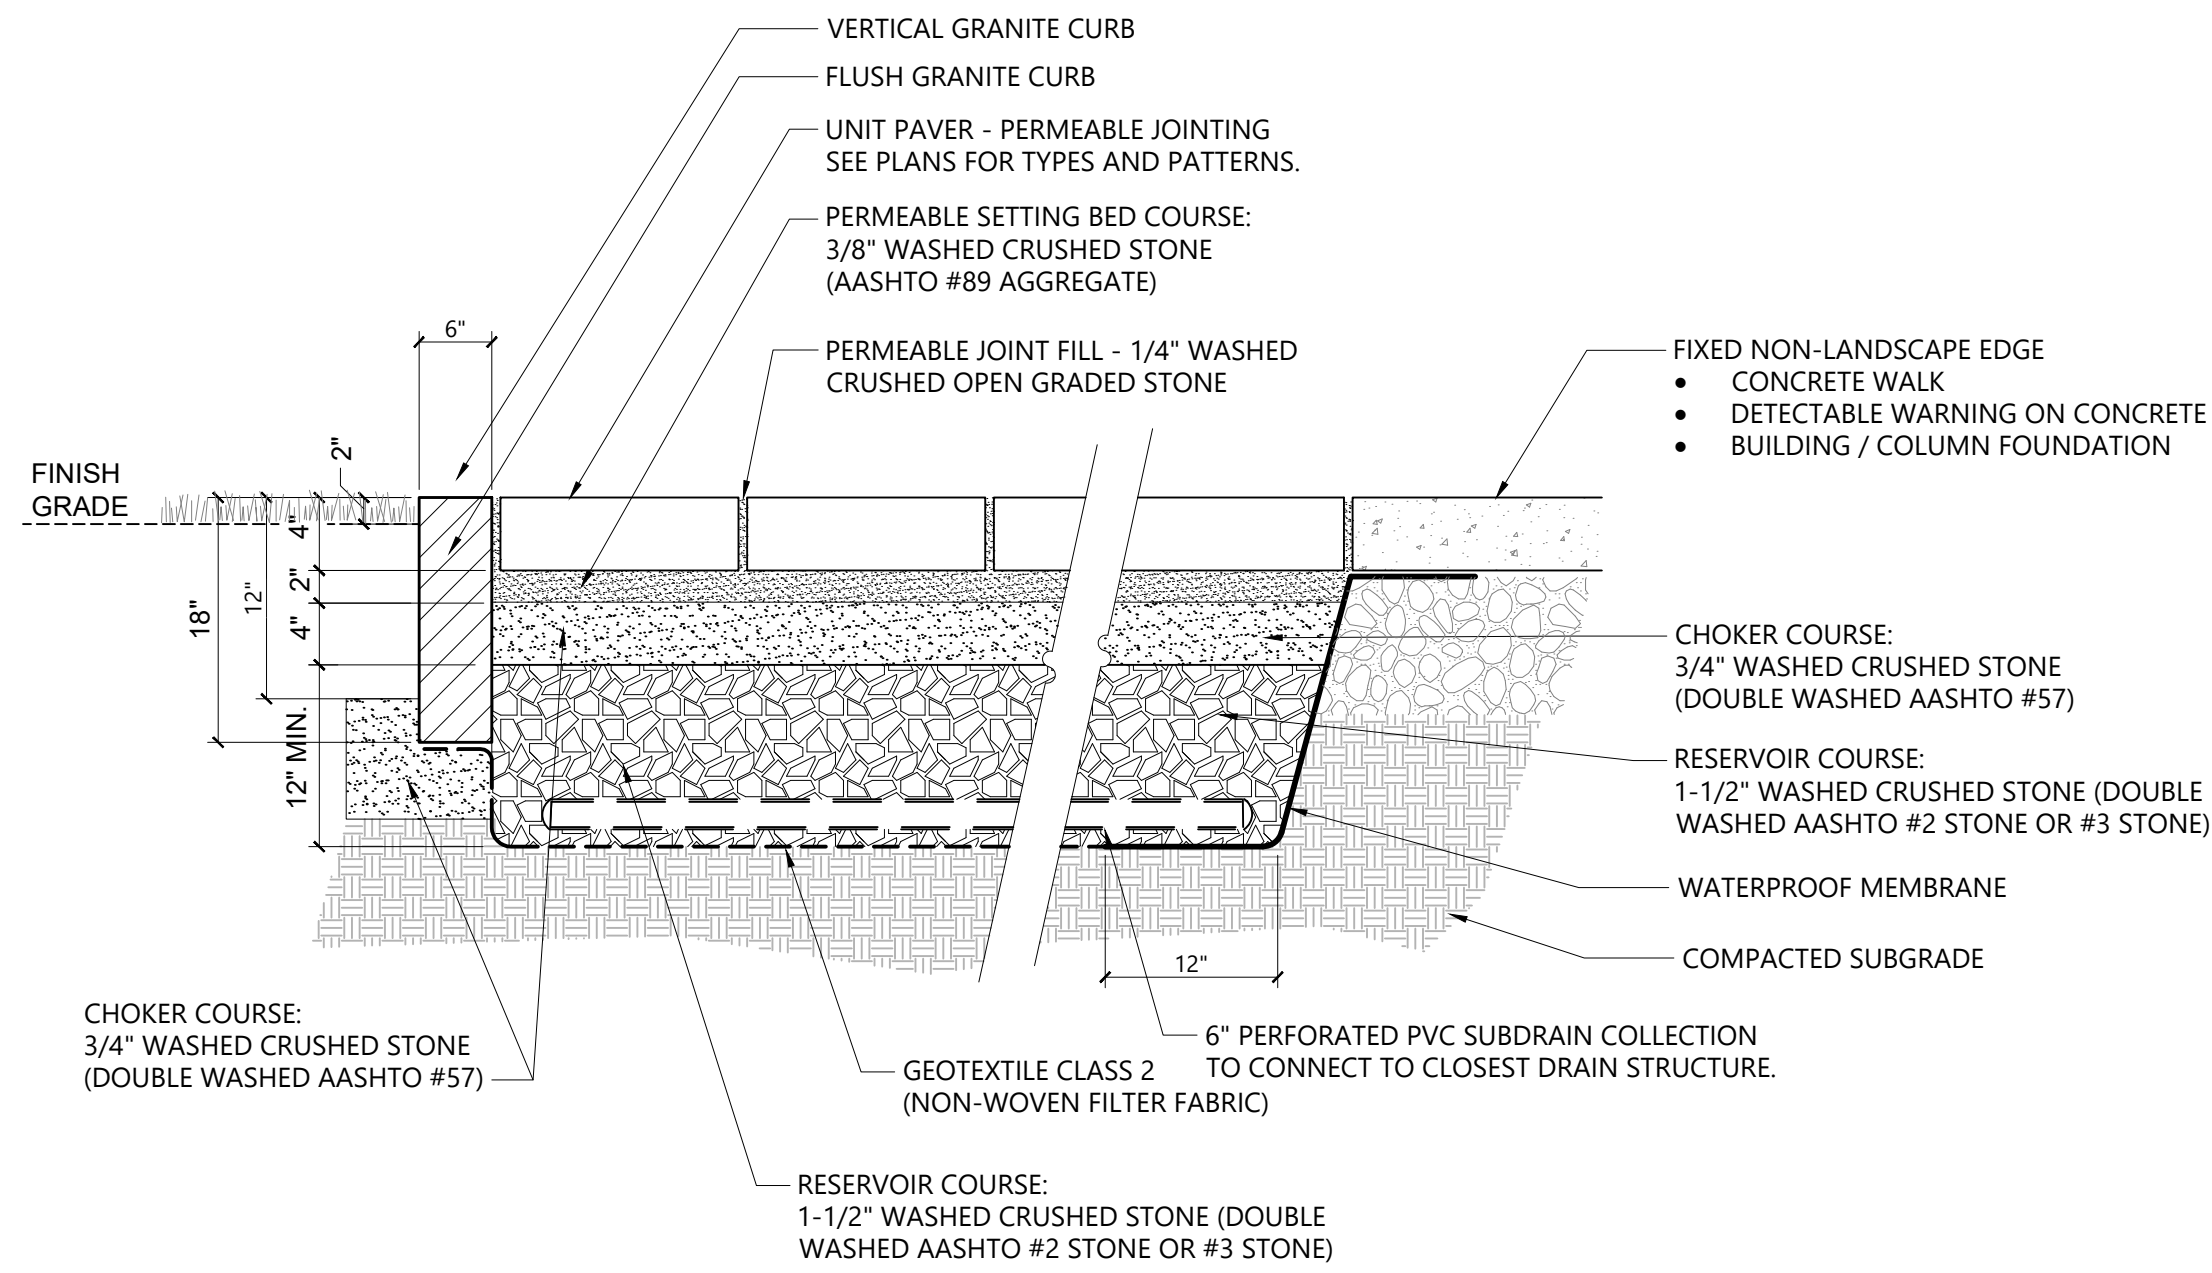

**Unit Pavers and Concrete Sidewalk on Permeable Base**

N.T.S. Source: VHB

STONE SIZE TABLE	
MIN. DIMENSION	6"
MAX. DIMENSION	24"
60% MIN.	- 18"
30% MIN.	- 12"
10% MIN.	- 6"

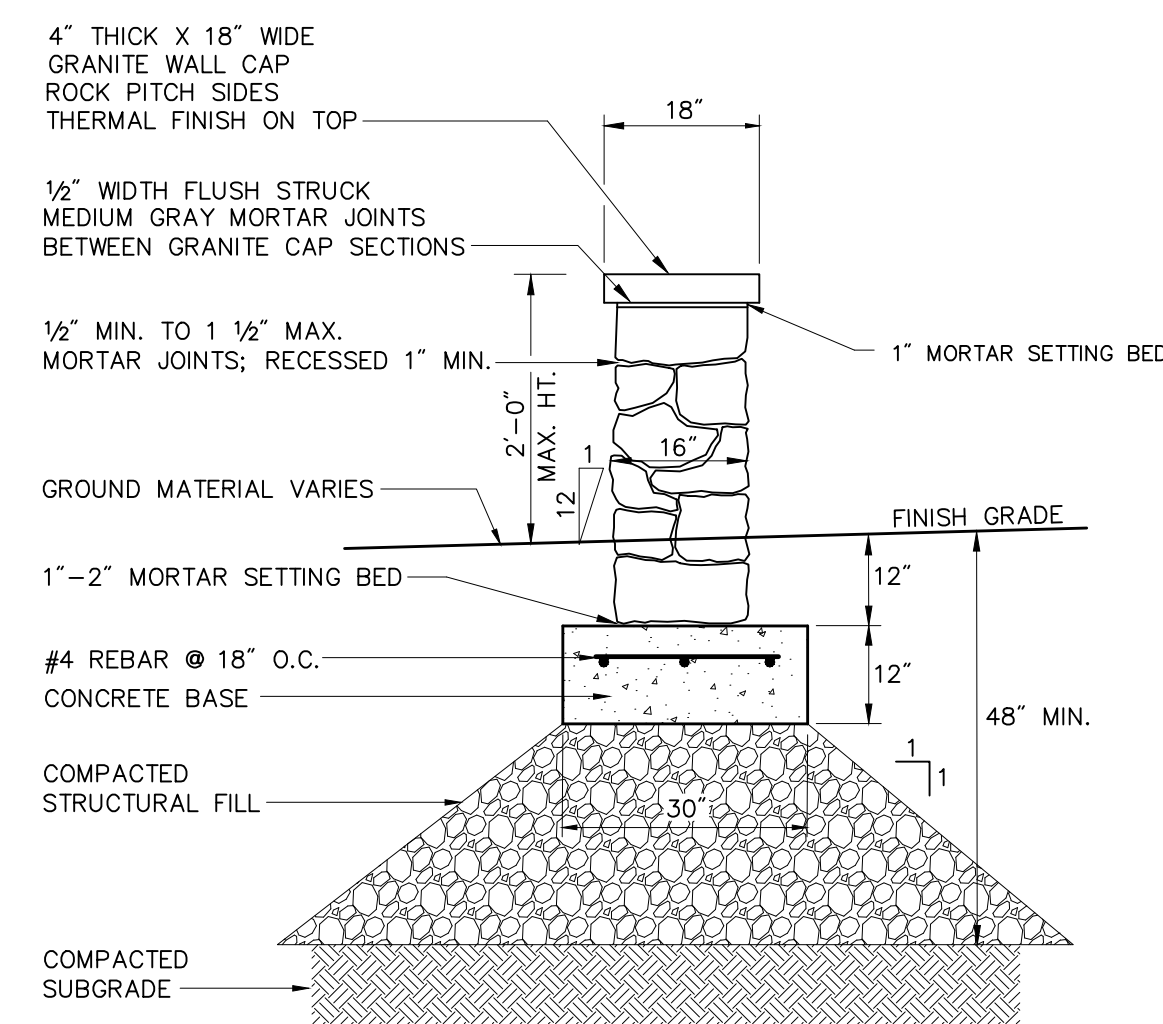

**Free Standing Stone Masonry Wall**

N.T.S. Source: VHB

**125 Northeast Cutoff**  
125 Northeast Cutoff  
Worcester, MA

No.	Revision	Date	App'd.

Designed by \_\_\_\_\_ Checked by \_\_\_\_\_  
Issued for \_\_\_\_\_ Date \_\_\_\_\_

Local Approvals Oct. 30, 2024


Not for Construction  
Drawing Title  
**Site Details**  
Drawing Number



**L-3**


Sheet 3 of 4



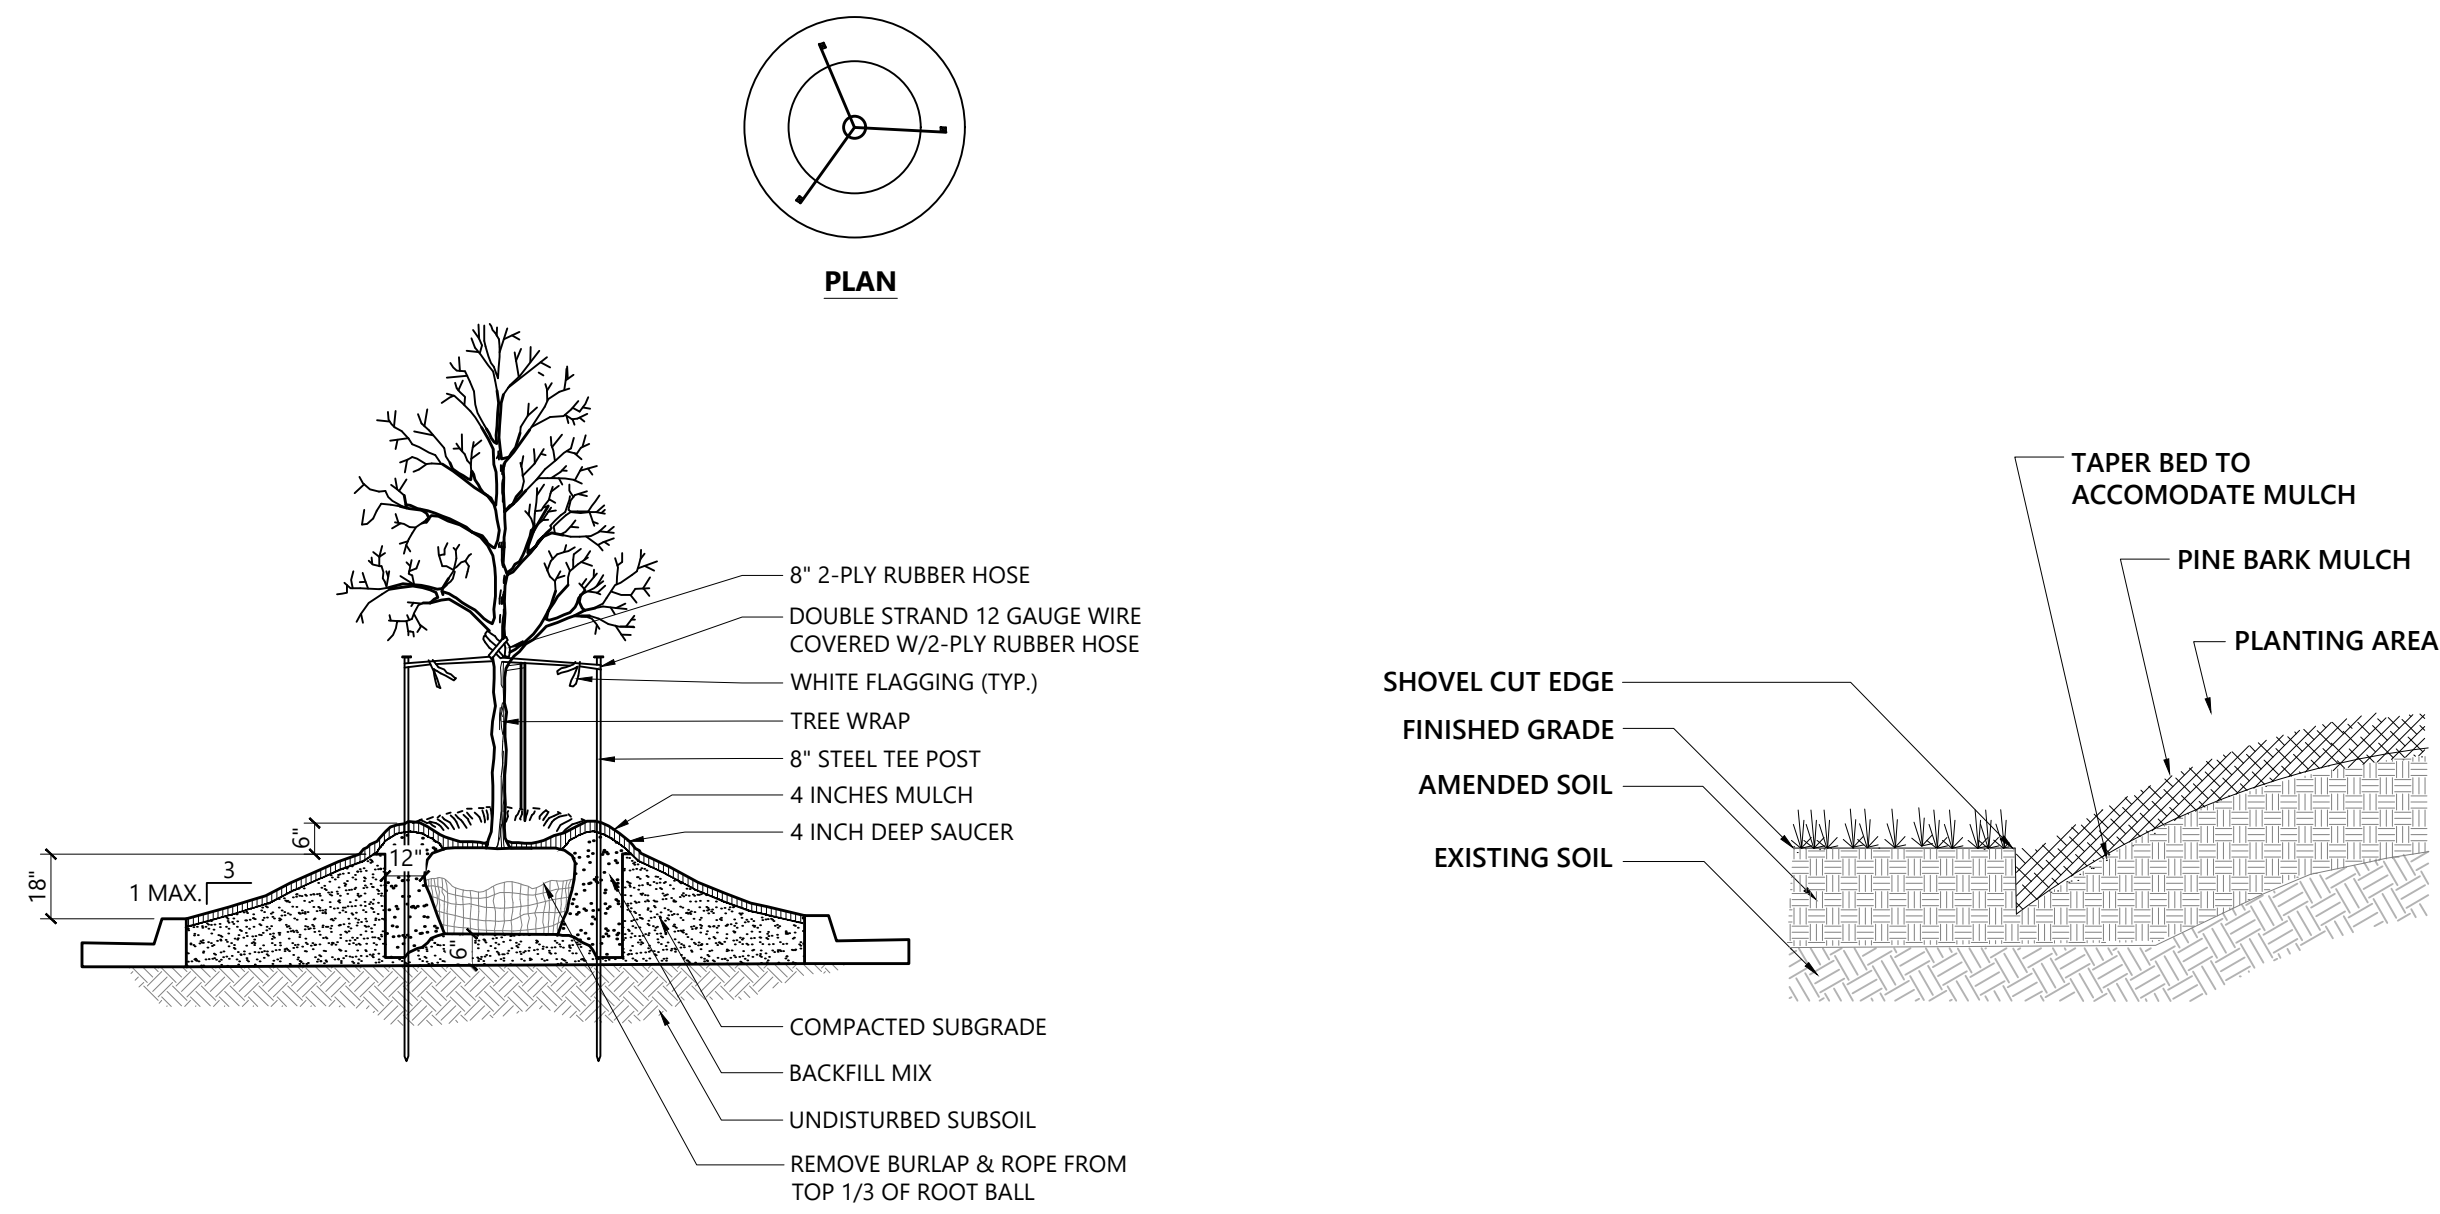


**NOTE**  
1. SEE LANDSCAPE NOTES FOR THE TYPE OF MULCH MATERIAL TO USE.

**Landscape Berm** 10/24  
N.T.S. Source: VHB LD\_

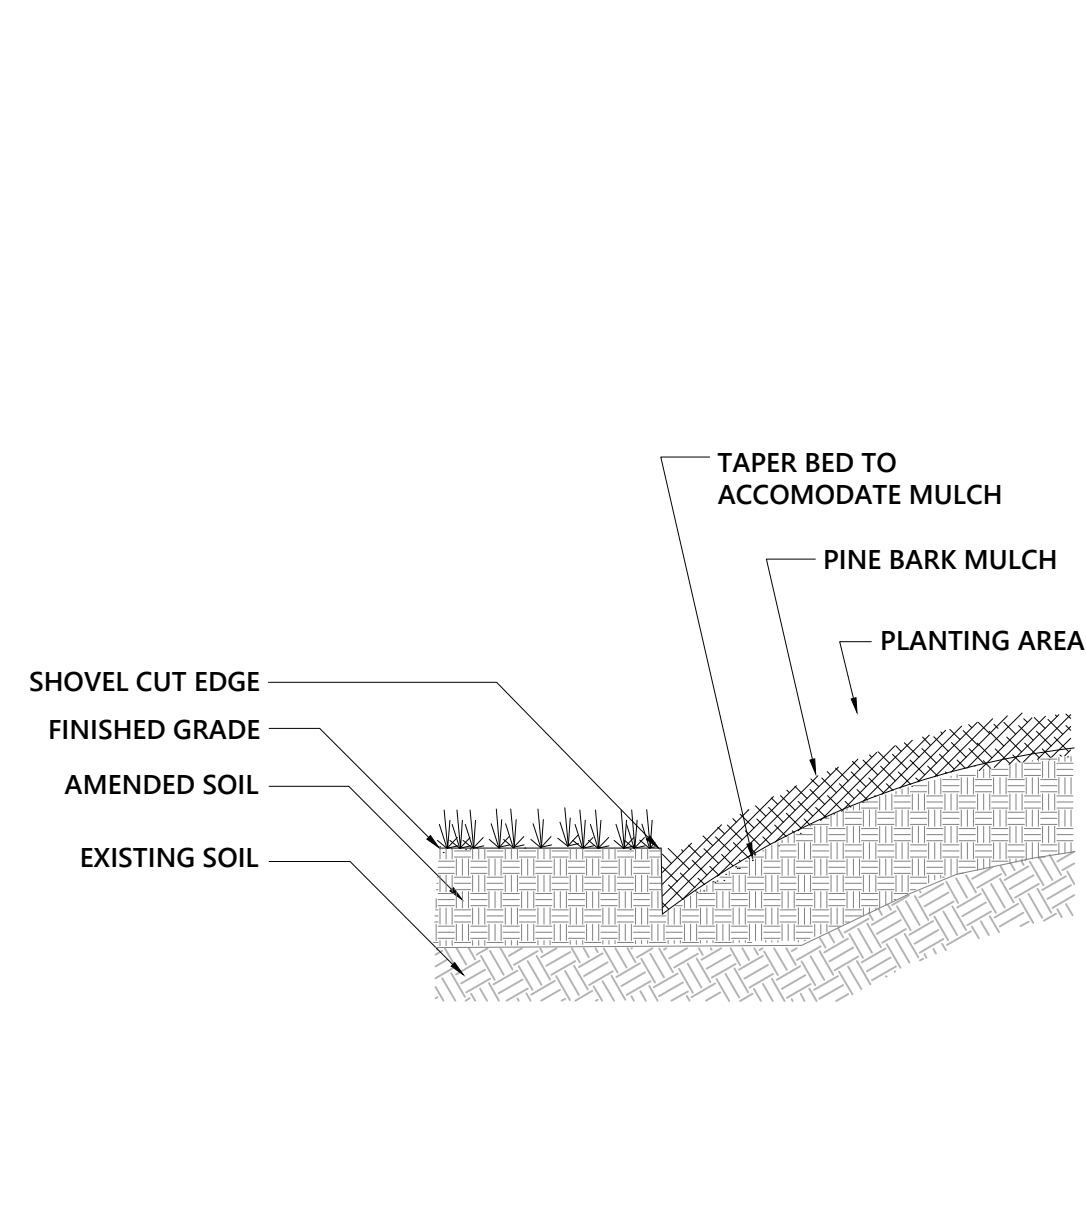


**Shovel Cut Edging** 9/23  
N.T.S. Source: VHB LD\_620

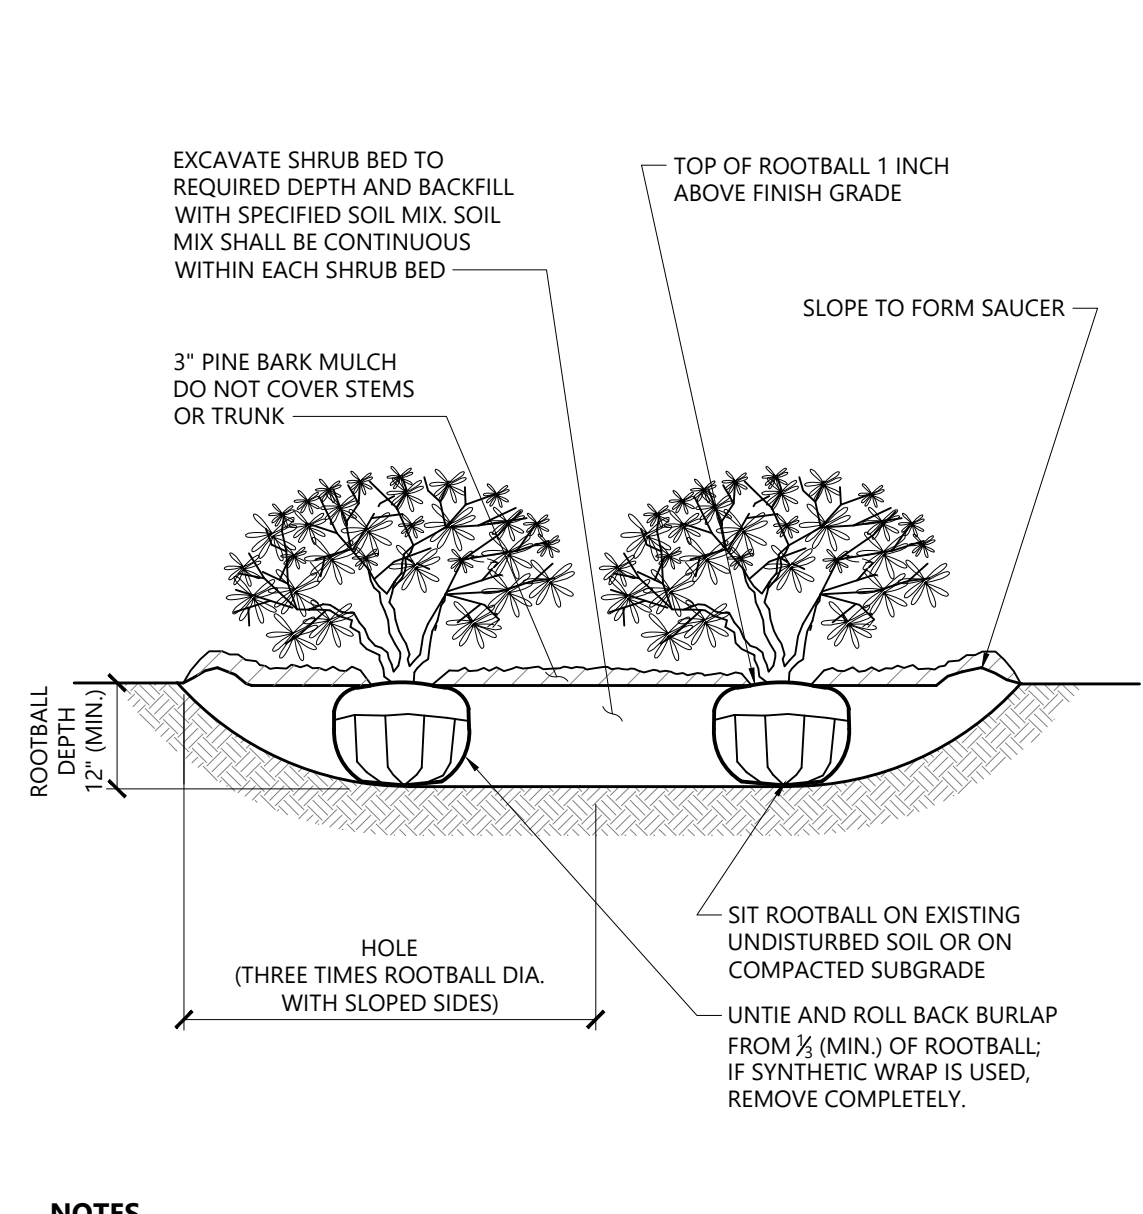


**NOTES**  
1. LOOSEN ROOTS AT THE OUTER EDGE OF ROOTBALL OF CONTAINER GROWN SHRUBS.


**Shrub Bed Planting** 1/16  
N.T.S. Source: VHB LD\_601

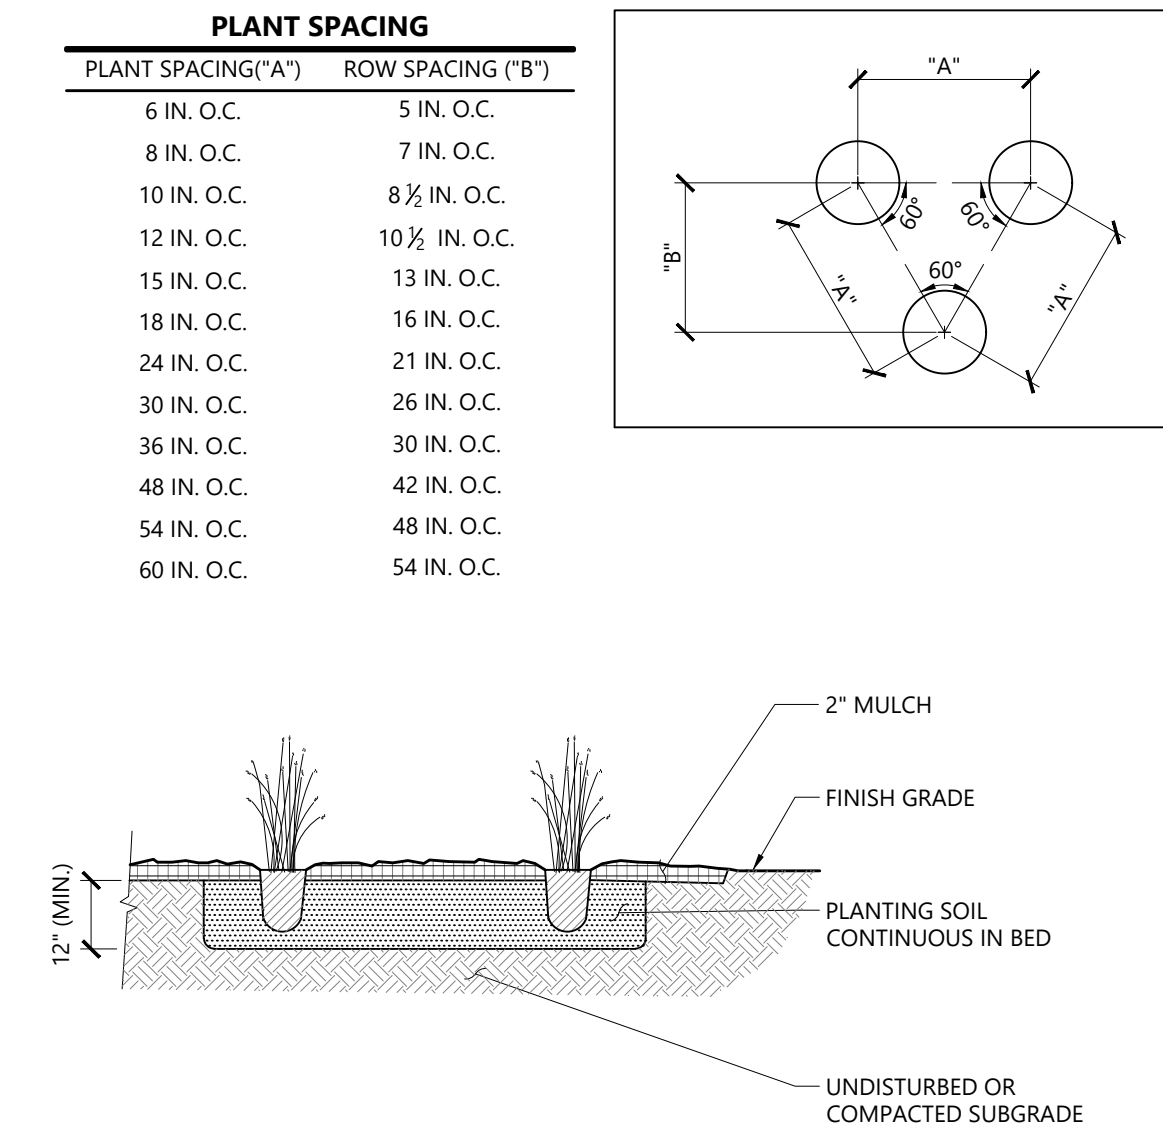


**Perennial and Ornamental Grass Planting** 1/16  
N.T.S. Source: VHB LD\_618

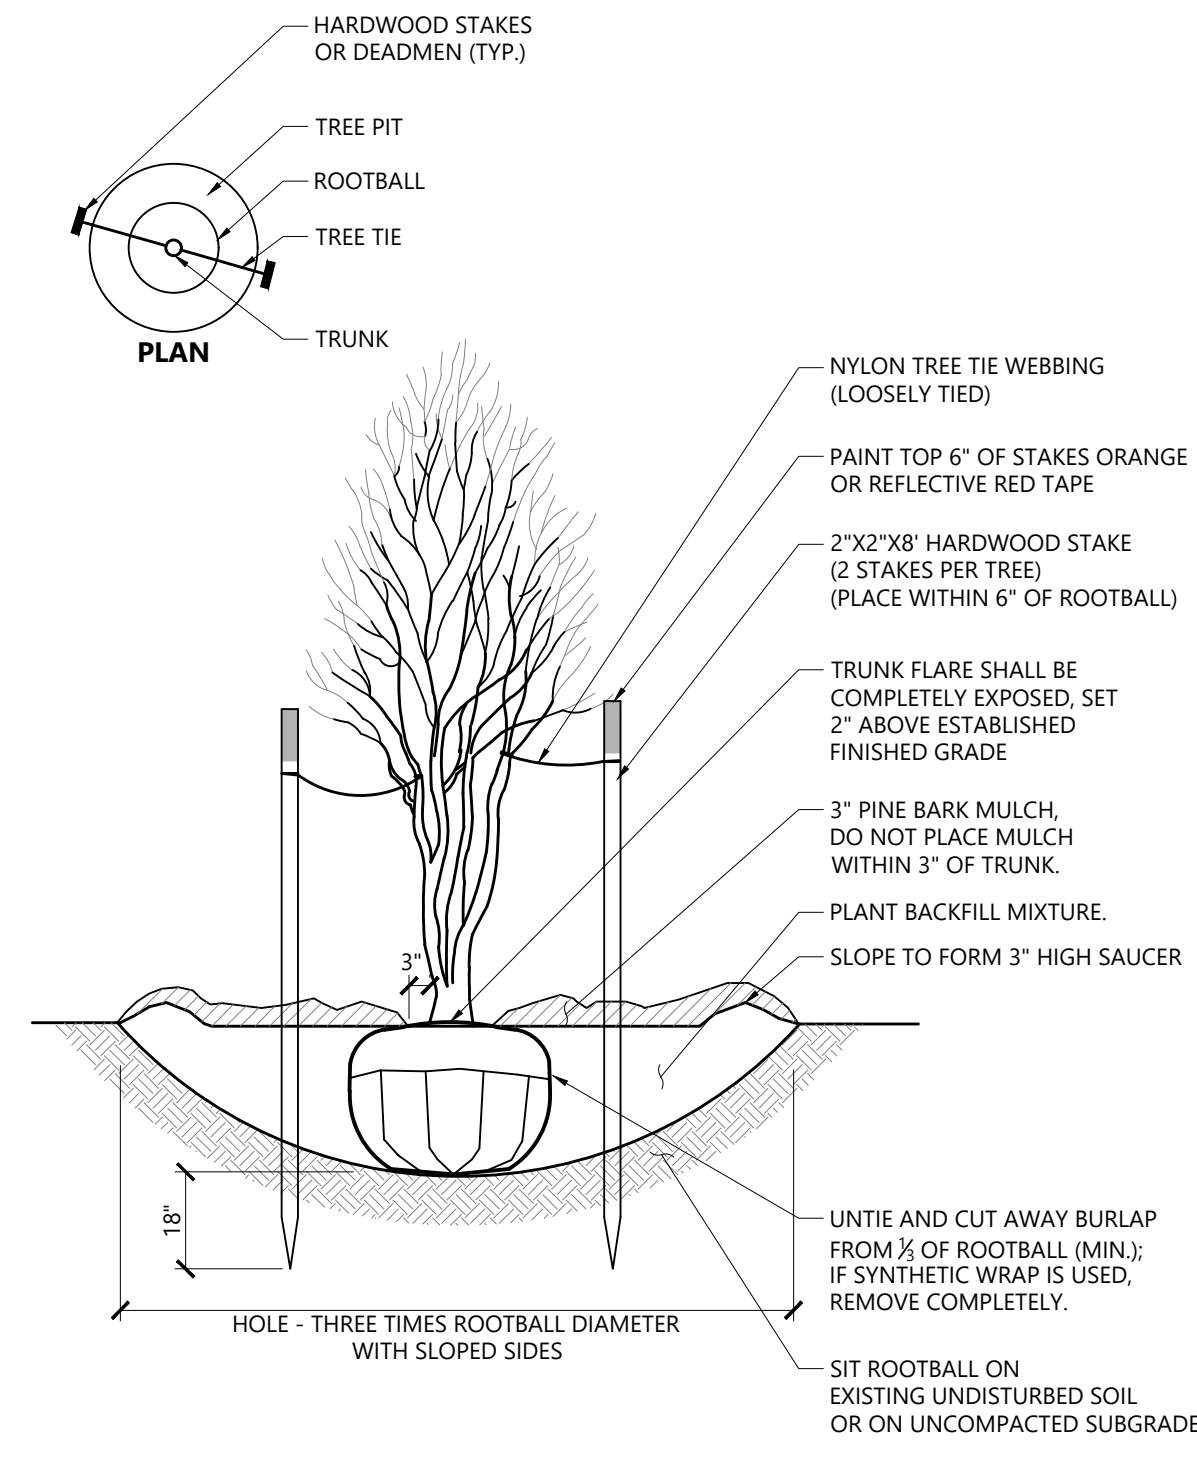

**Multistem Tree Planting** 9/21  
N.T.S. Source: VHB LD\_606

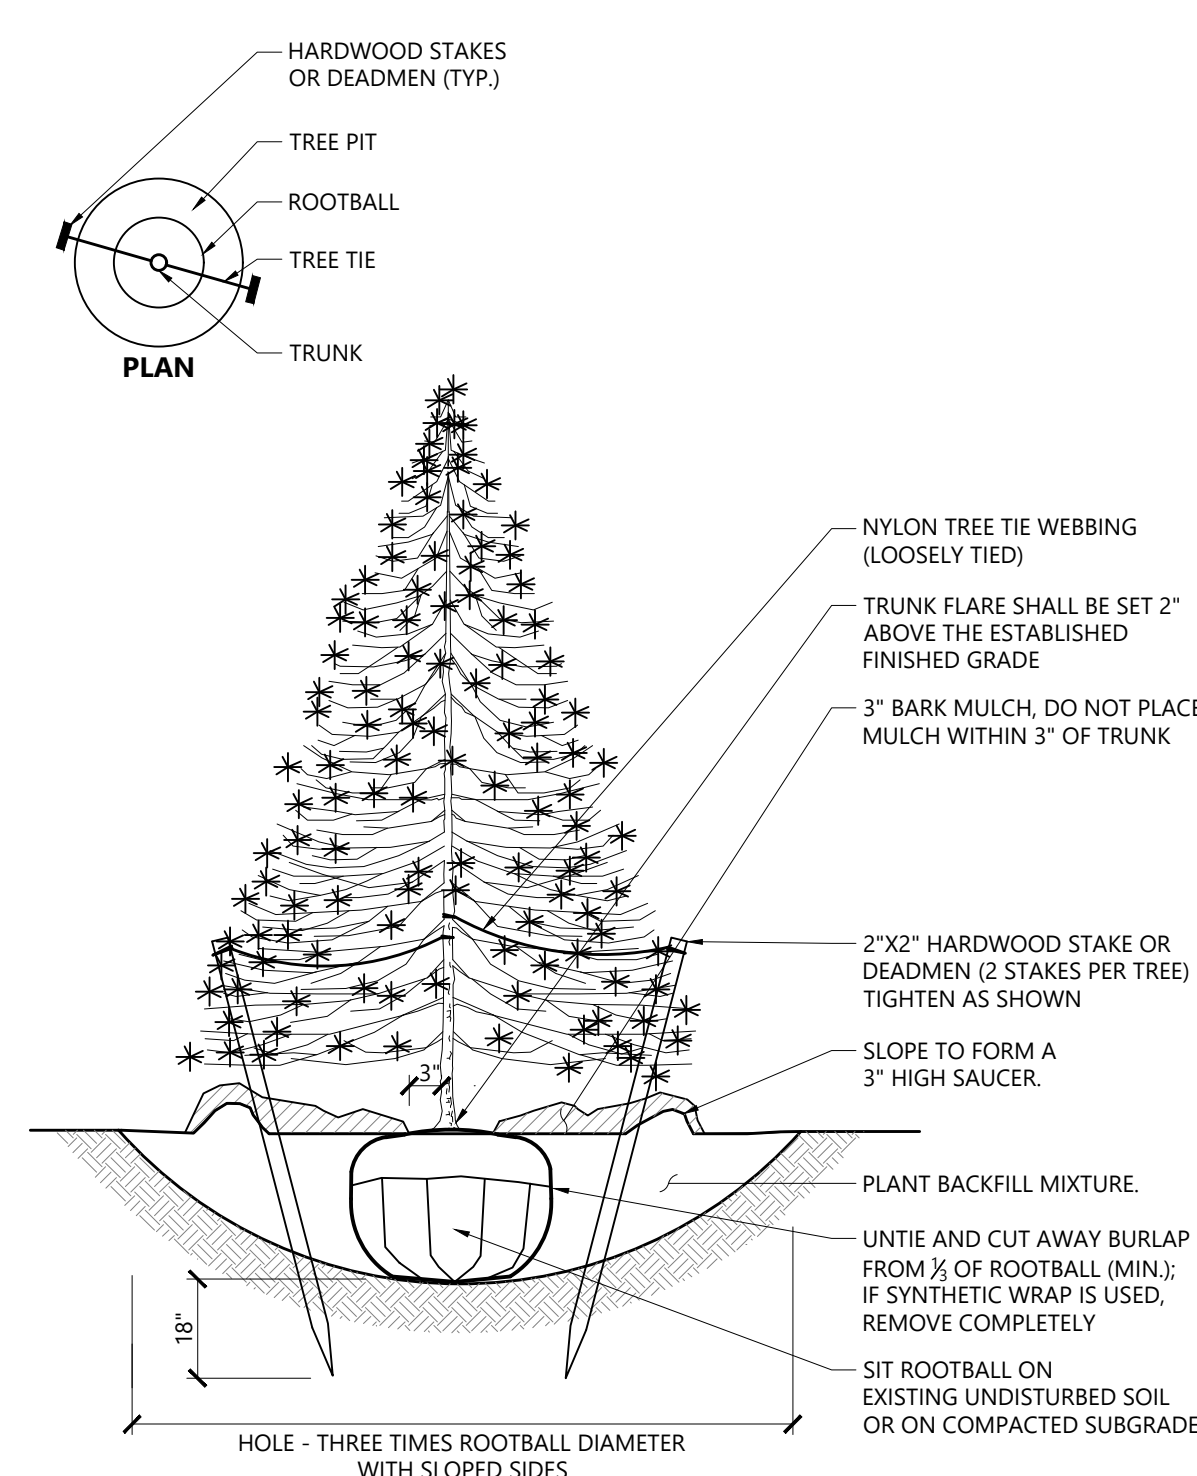

**Evergreen Tree Planting** 9/21  
N.T.S. Source: VHB LD\_604

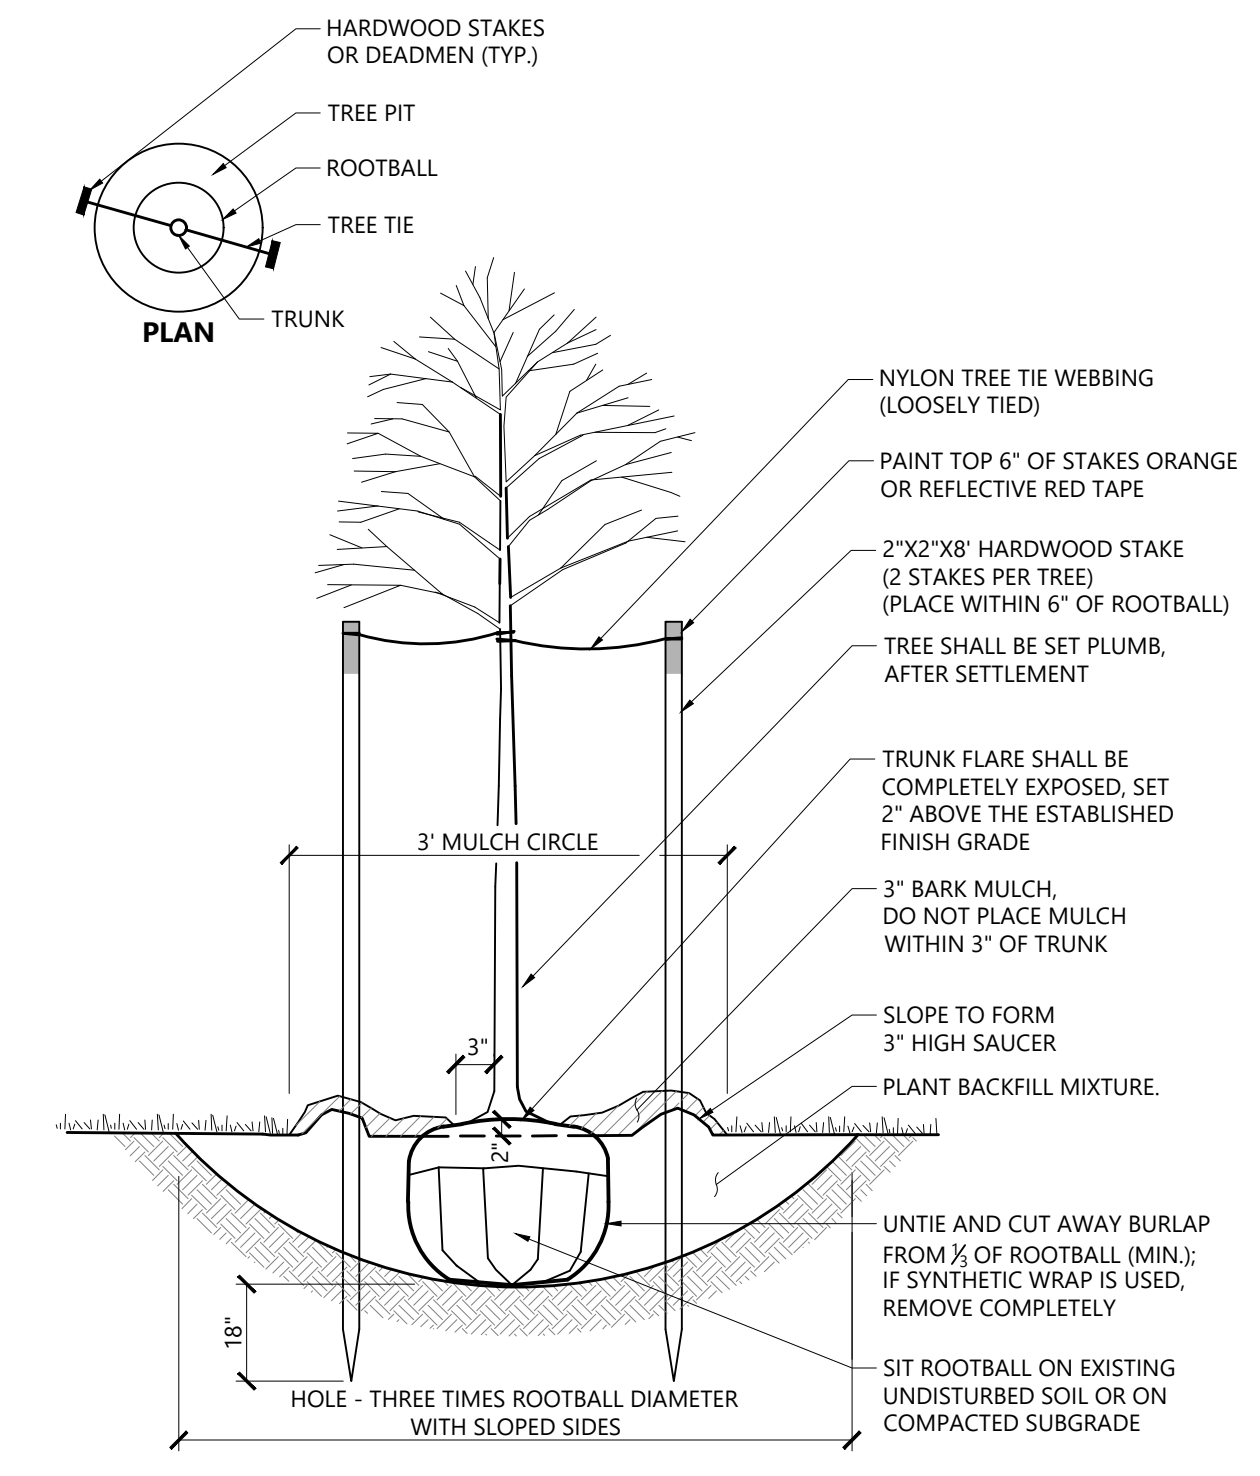

**Tree Planting (For Trees Under 4" Caliper)** 9/21  
N.T.S. Source: VHB LD\_602

**125 Northeast Cutoff**  
125 Northeast Cutoff  
Worcester, MA

No.	Revision	Date	Appr.

Designed by \_\_\_\_\_ Checked by \_\_\_\_\_  
Issued for \_\_\_\_\_ Date \_\_\_\_\_

**Local Approvals** Oct. 30, 2024

Not for Construction  
Drawing Title  
**Planting Details**  
Drawing Number



**L-4**

Sheet 1 of 2