




1
A1 **LOT 3C PROPOSED 1st FLOOR PLAN**
1/8" = 1'-0"

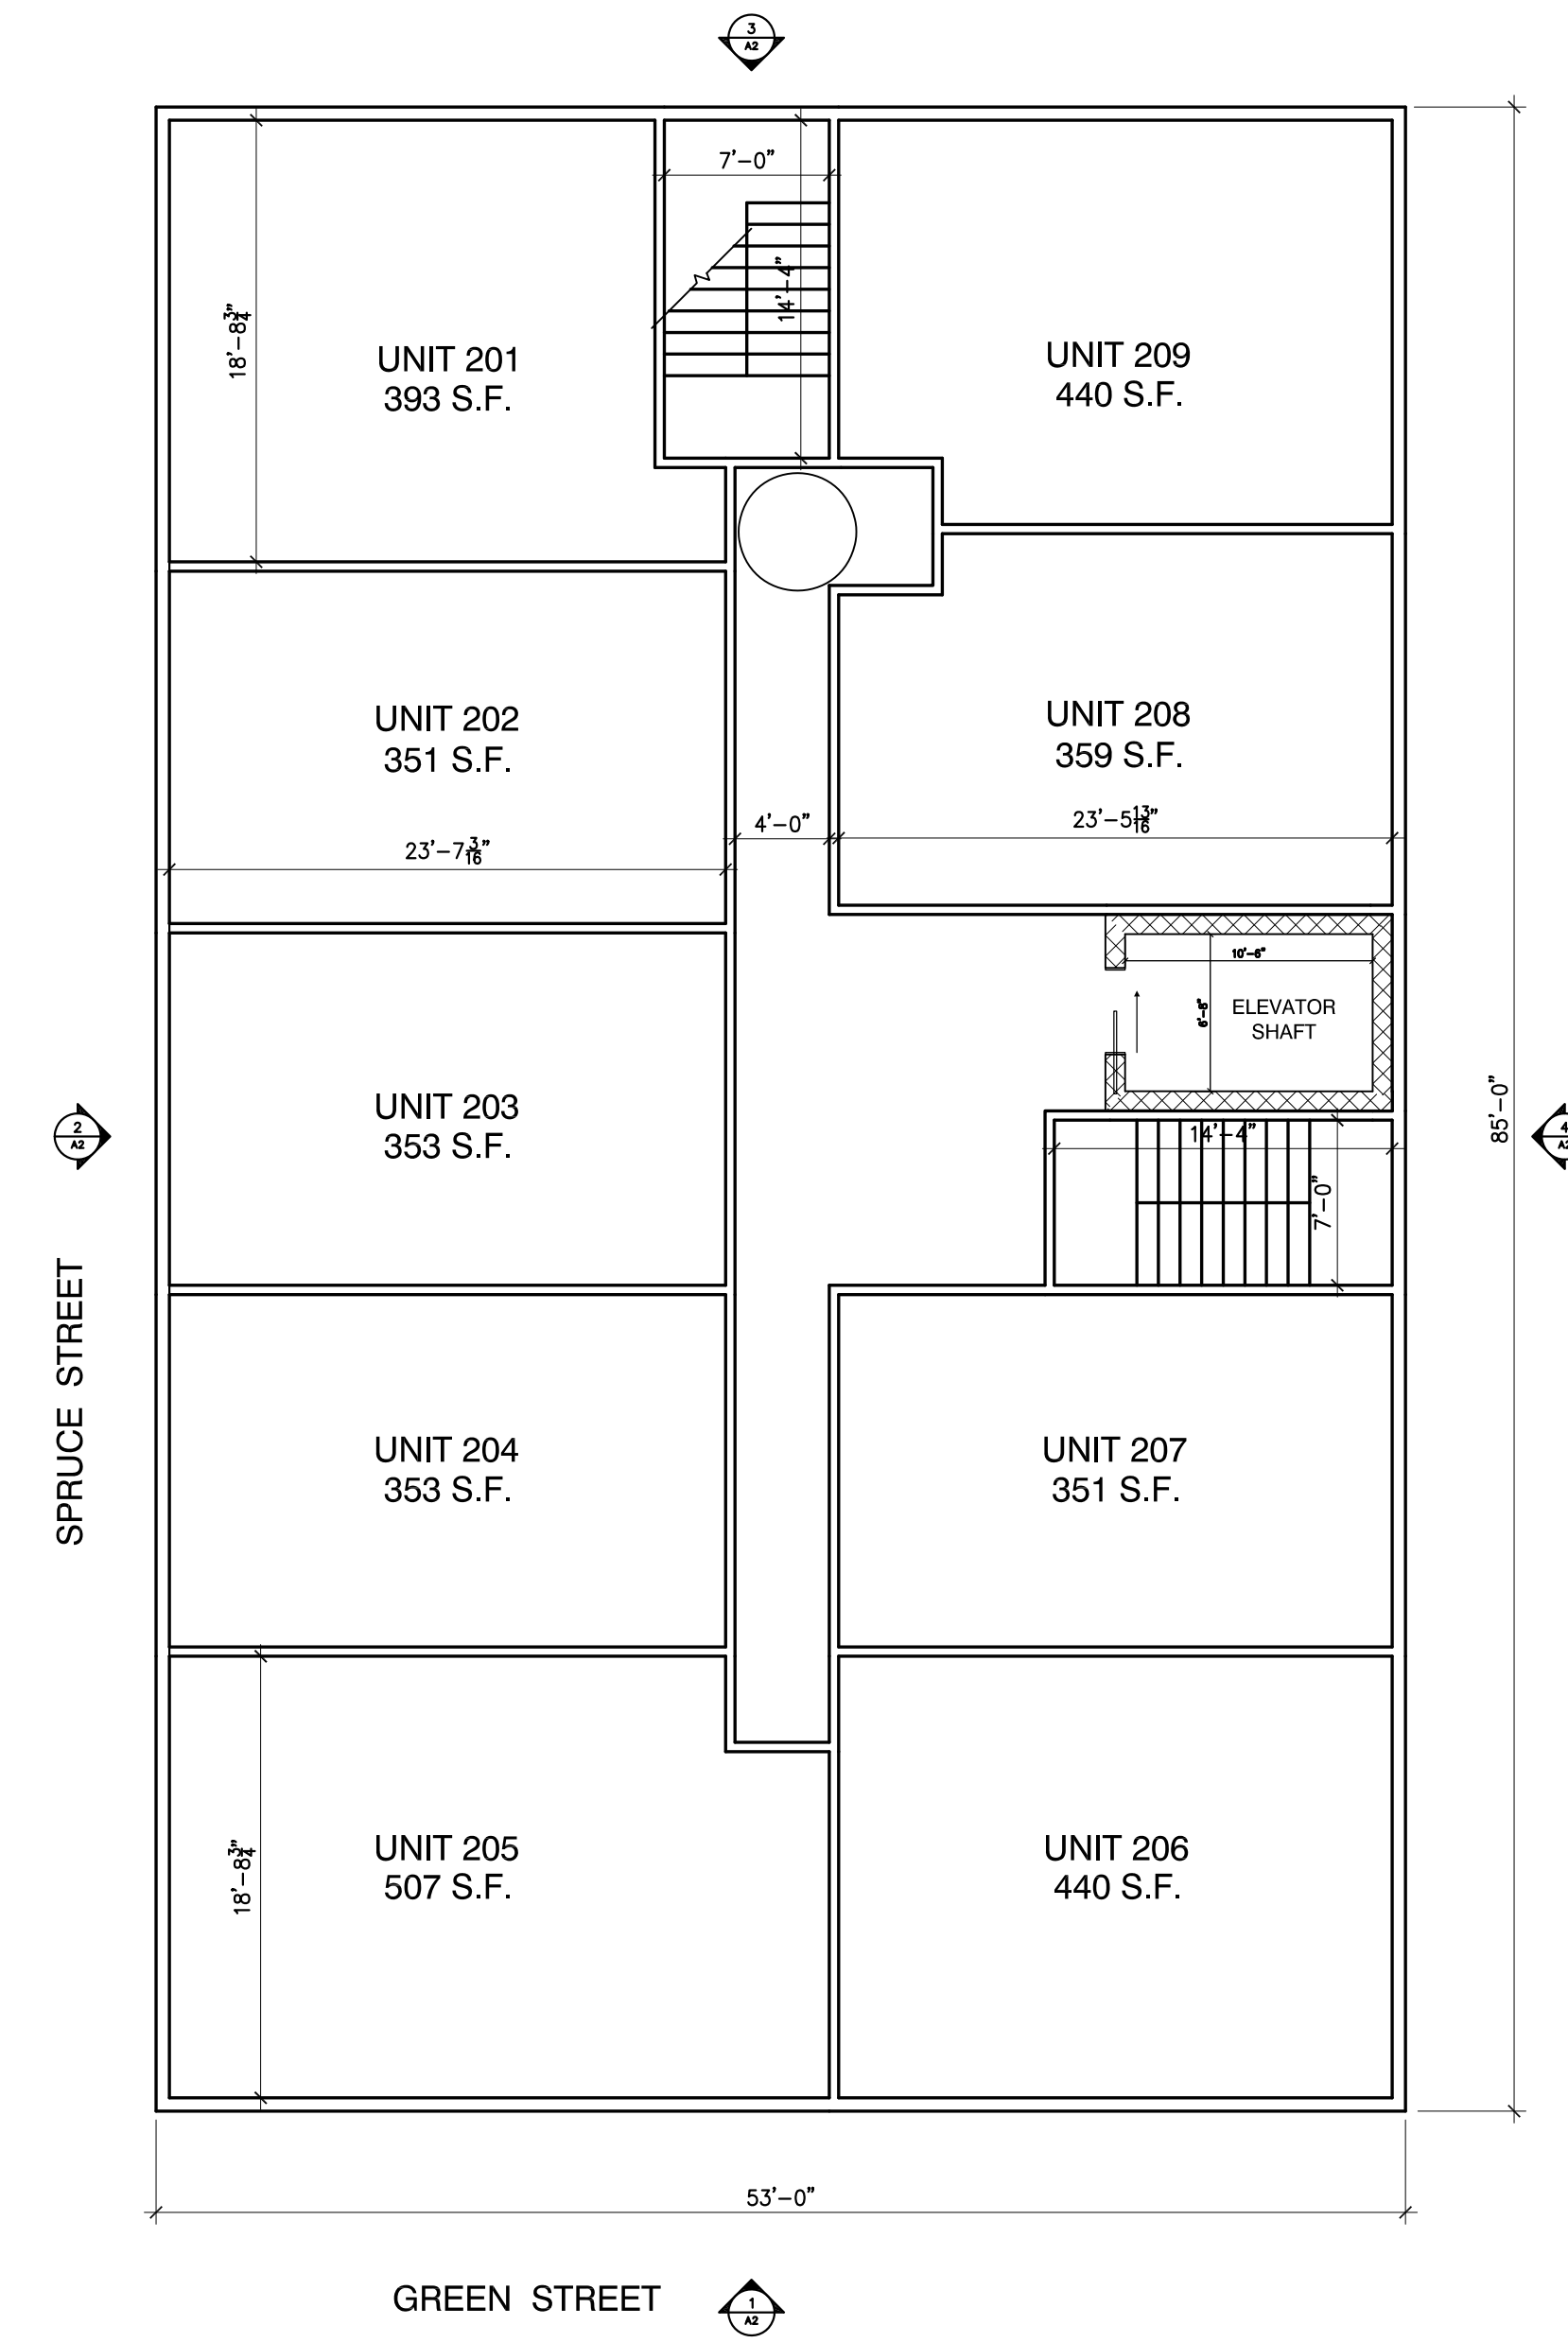

2
A1 **LOT 3C PROPOSED FLOORS 2-5**
1/8" = 1'-0"

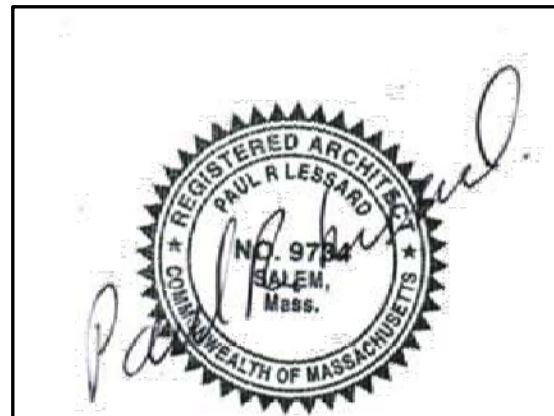

PAUL R. LESSARD
• REGISTERED ARCHITECT •
13 STATION ROAD SALEM, MA 01970
(978) 210-1960 paul@paularchitect.com

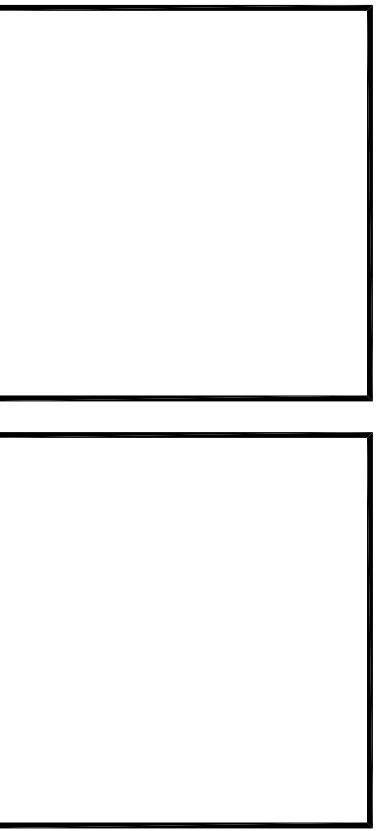


BUILDING LOT 3C
GREEN STREET
WORCESTER, MASSACHUSETTS
BUILDING 1X - PROPOSED EXTERIOR ELEVATIONS


REVISIONS:

PROJECT NUMBER:
DATE: 12/29/24
SCALE: AS NOTED
DRAWN: PRL
CHECK:


DRAWING NUMBER:
A1

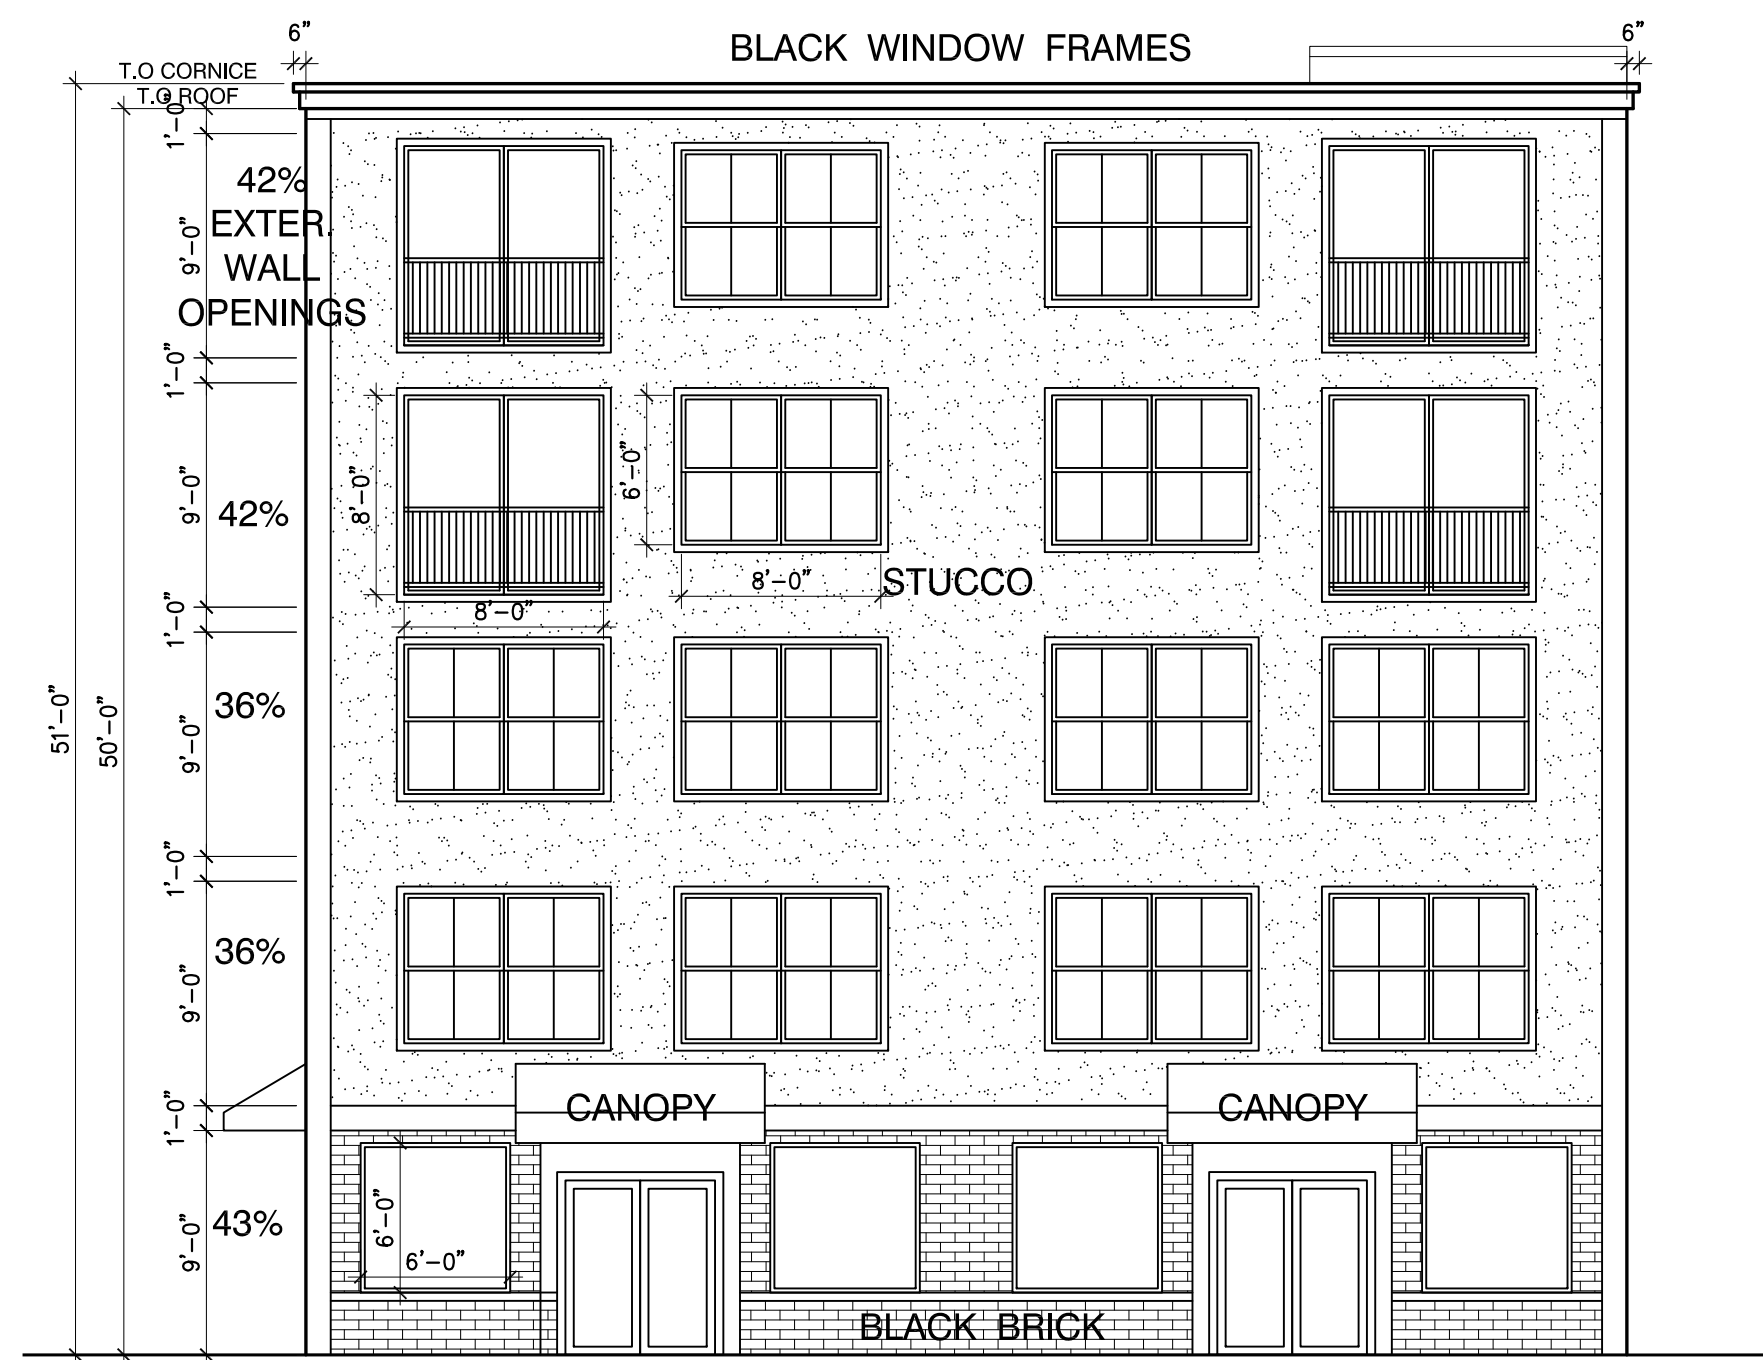

1
A2 LOT 3C PROPOSED EAST ELEVATION
1/8"=1'-0"

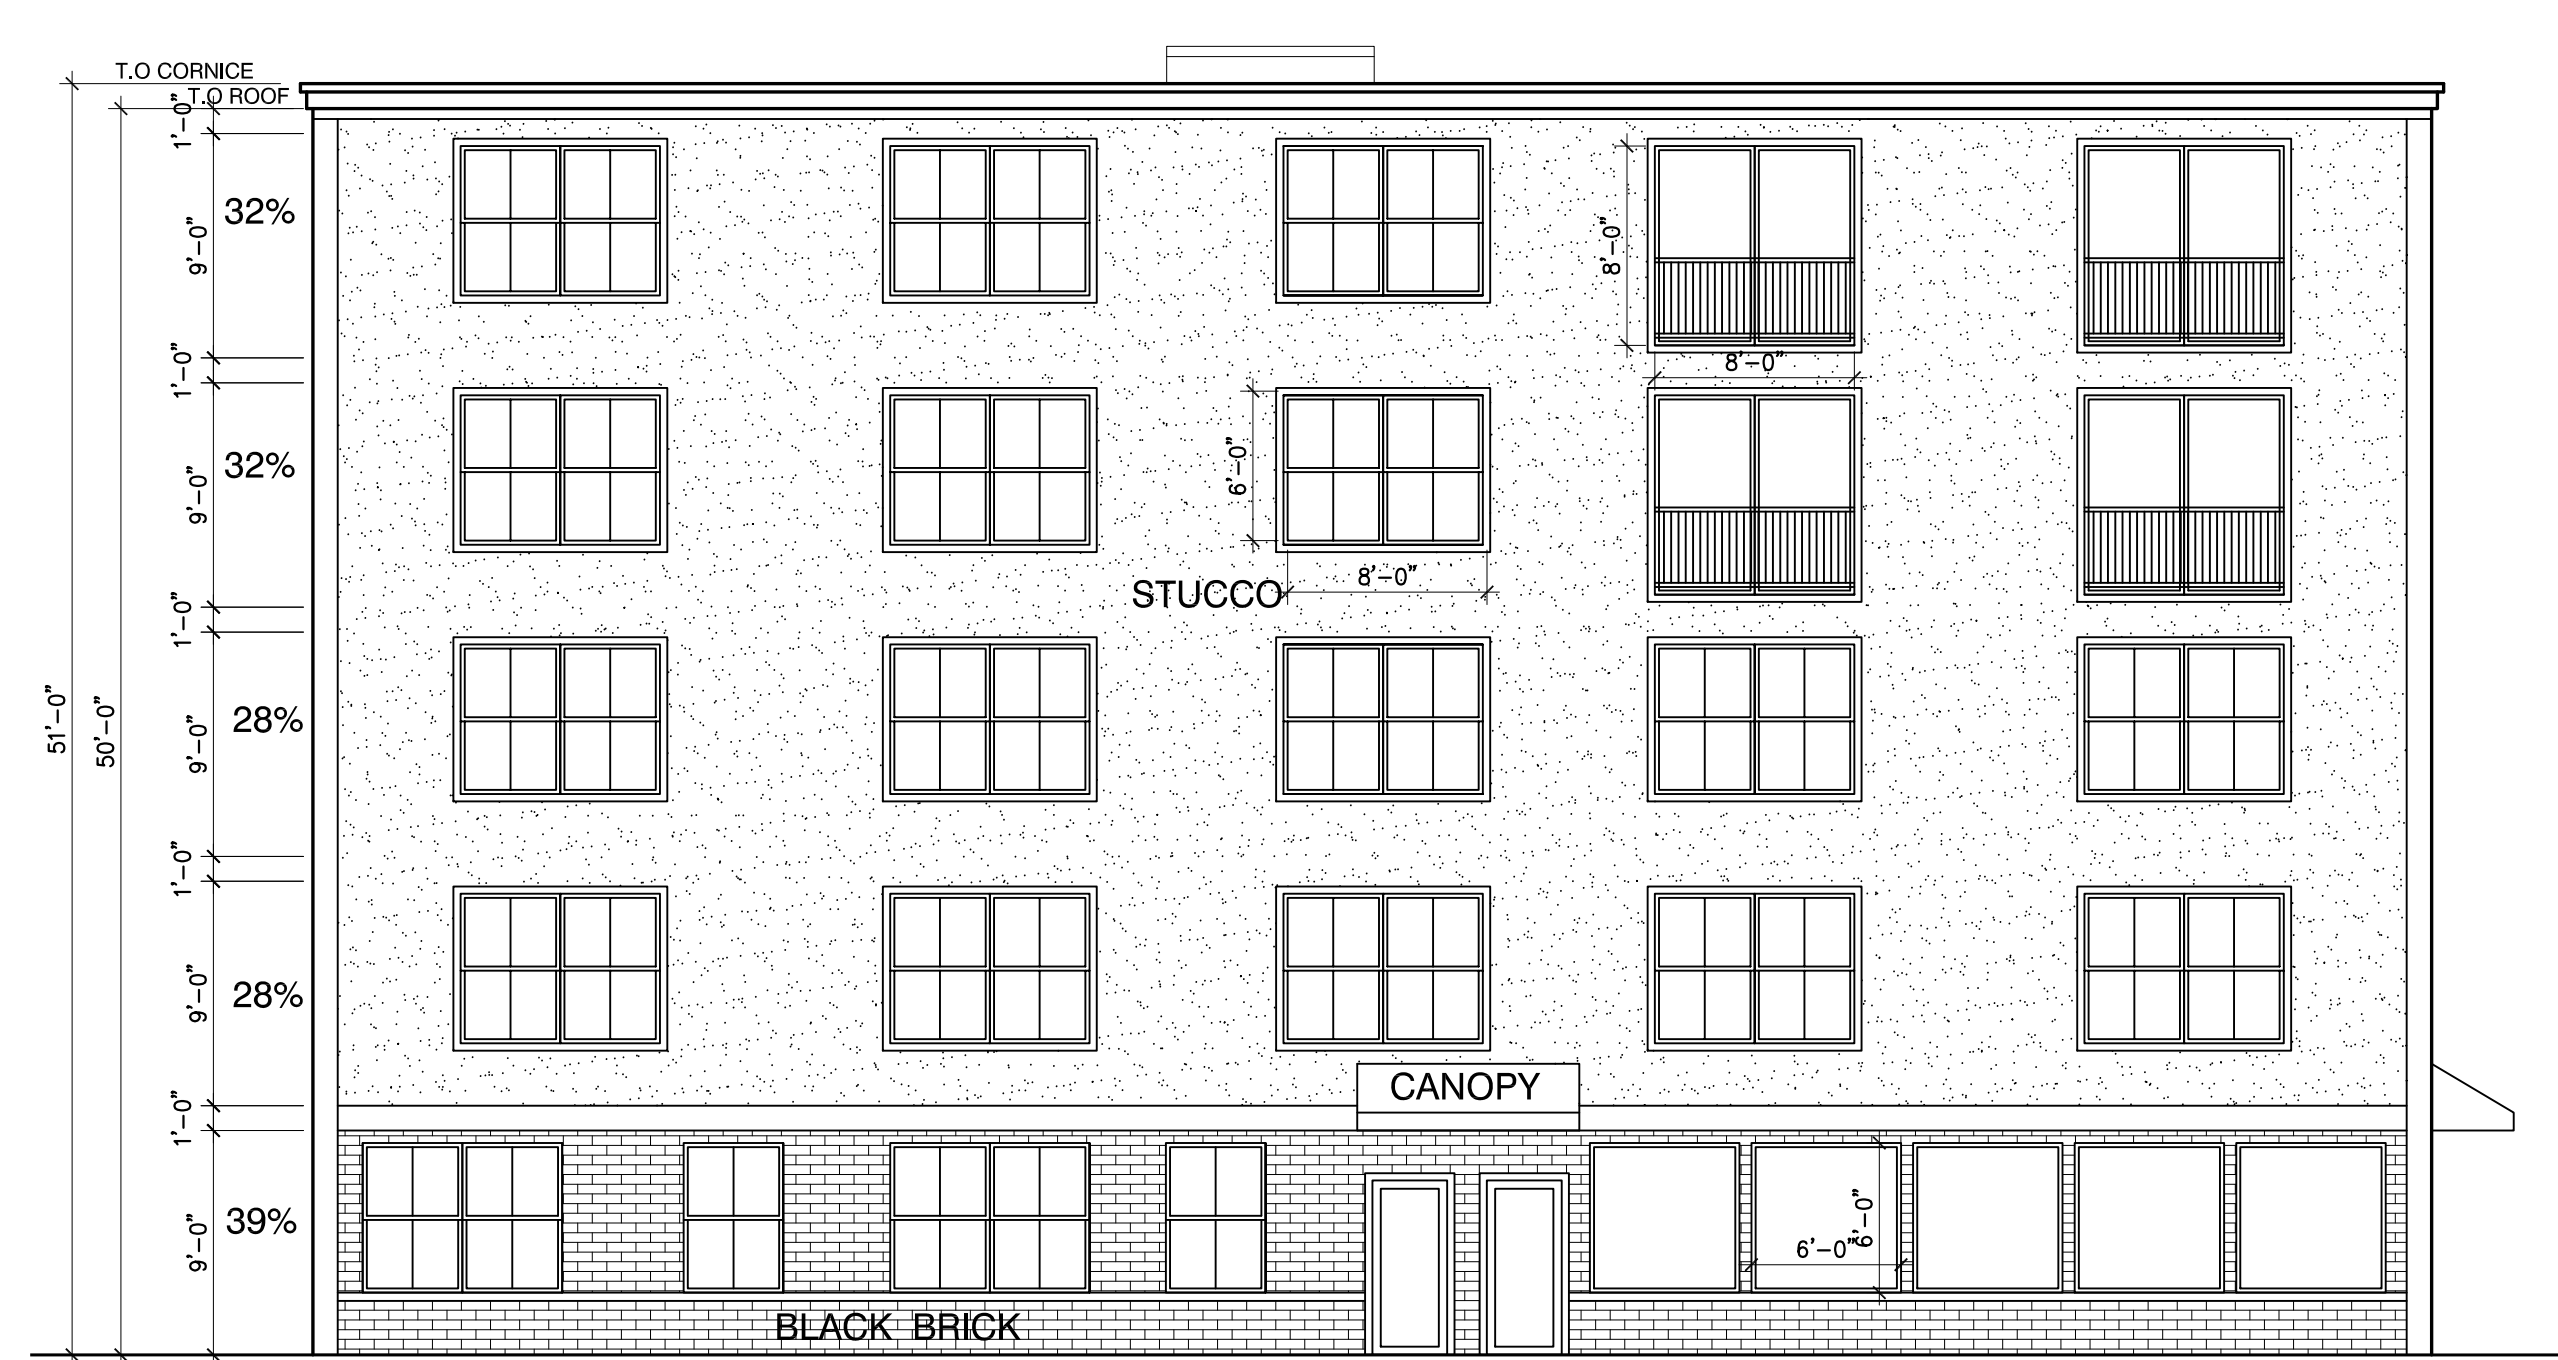

2
A2 LOT 3C PROPOSED SOUTH ELEVATION
1/8"=1'-0"

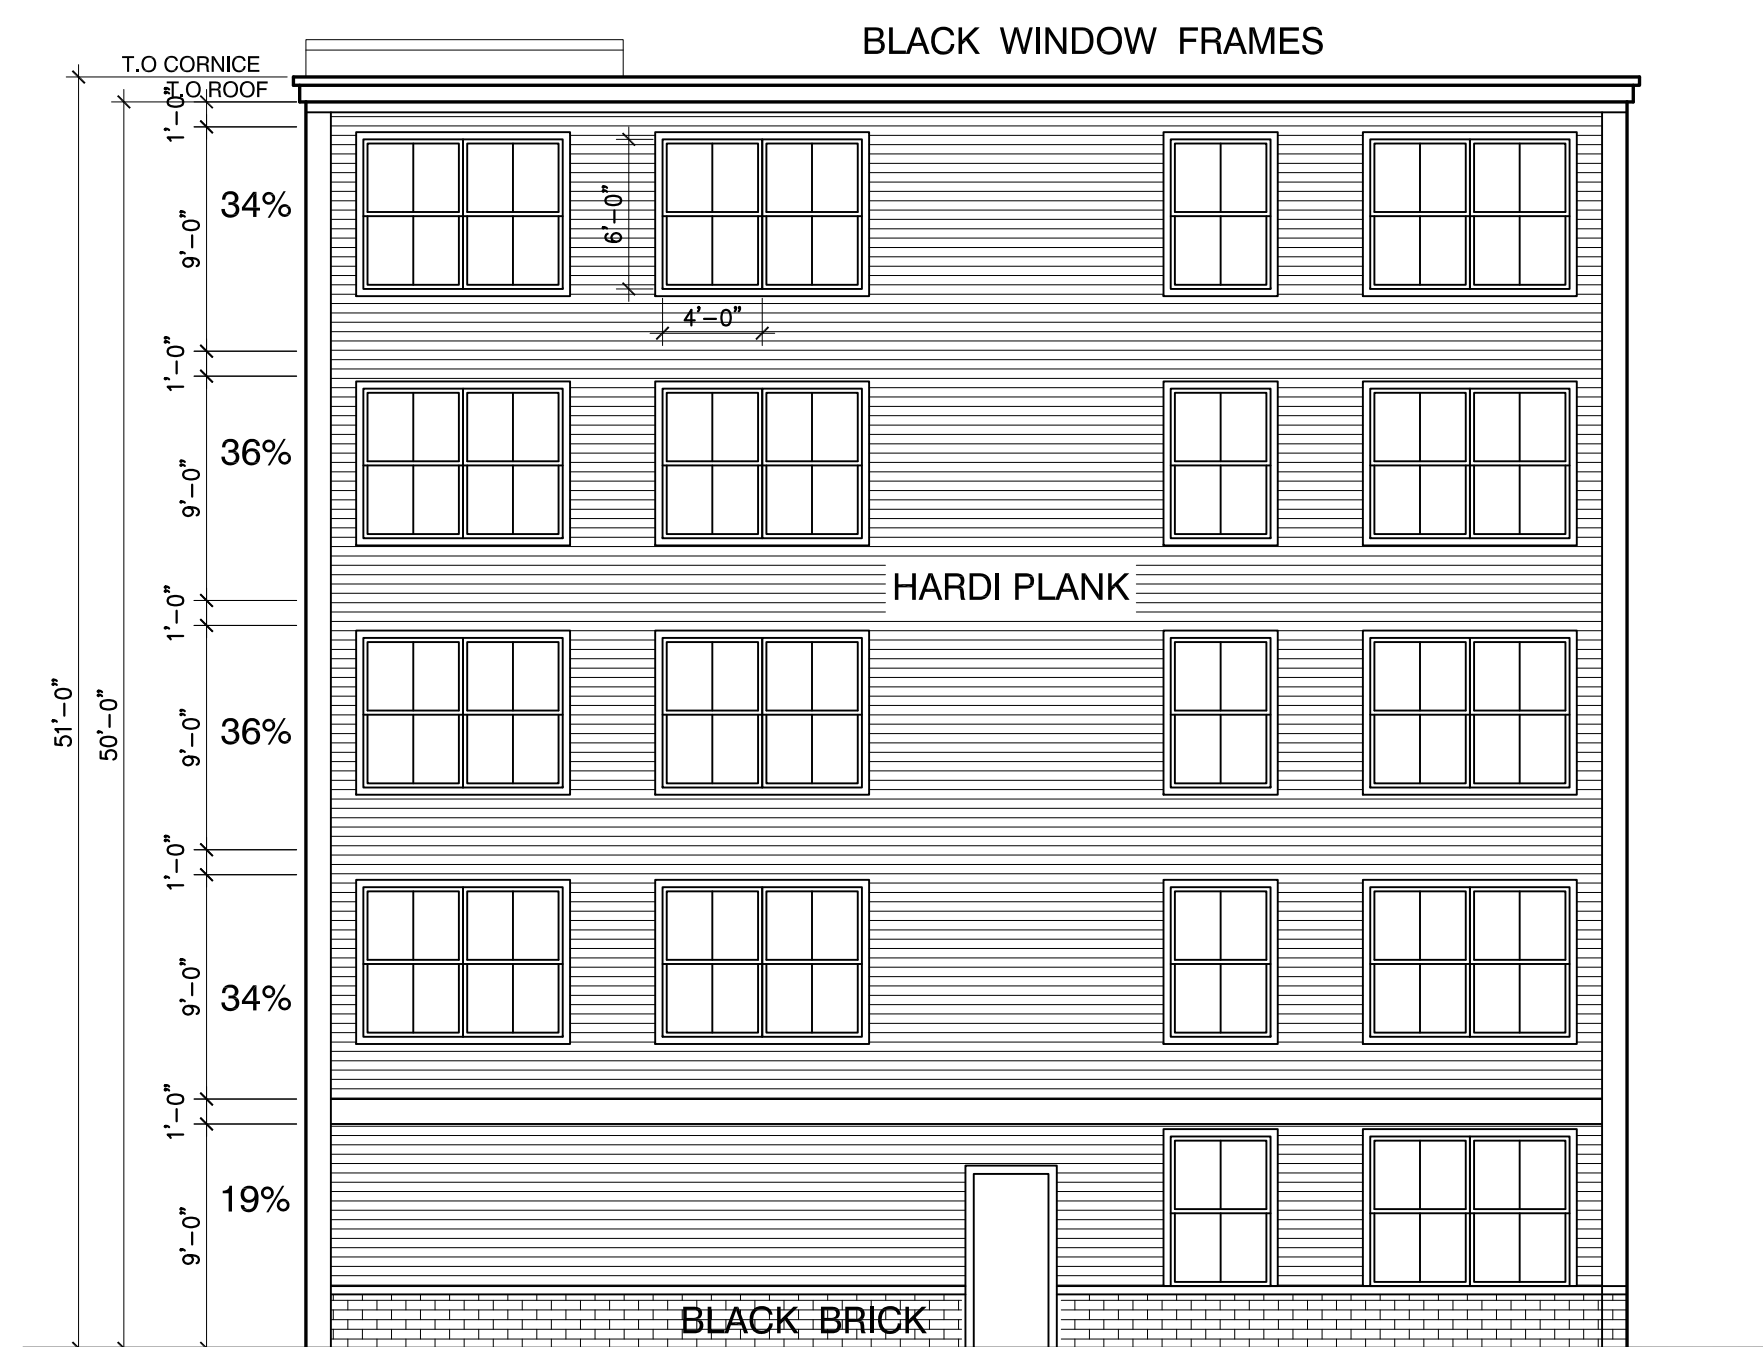

3
A2 LOT 3C PROPOSED WEST ELEVATION
1/8"=1'-0"



4
A2 LOT 3C PROPOSED NORTH ELEVATION
1/8"=1'-0"



REVISIONS:

PROJECT NUMBER:
 DATE: 12/29/24
 SCALE: AS NOTED
 DRAWN: PRL
 CHECK:

DRAWING NUMBER: