



1
A1 LOT 3C PROPOSED 1st FLOOR PLAN
1/8"=1'-0"

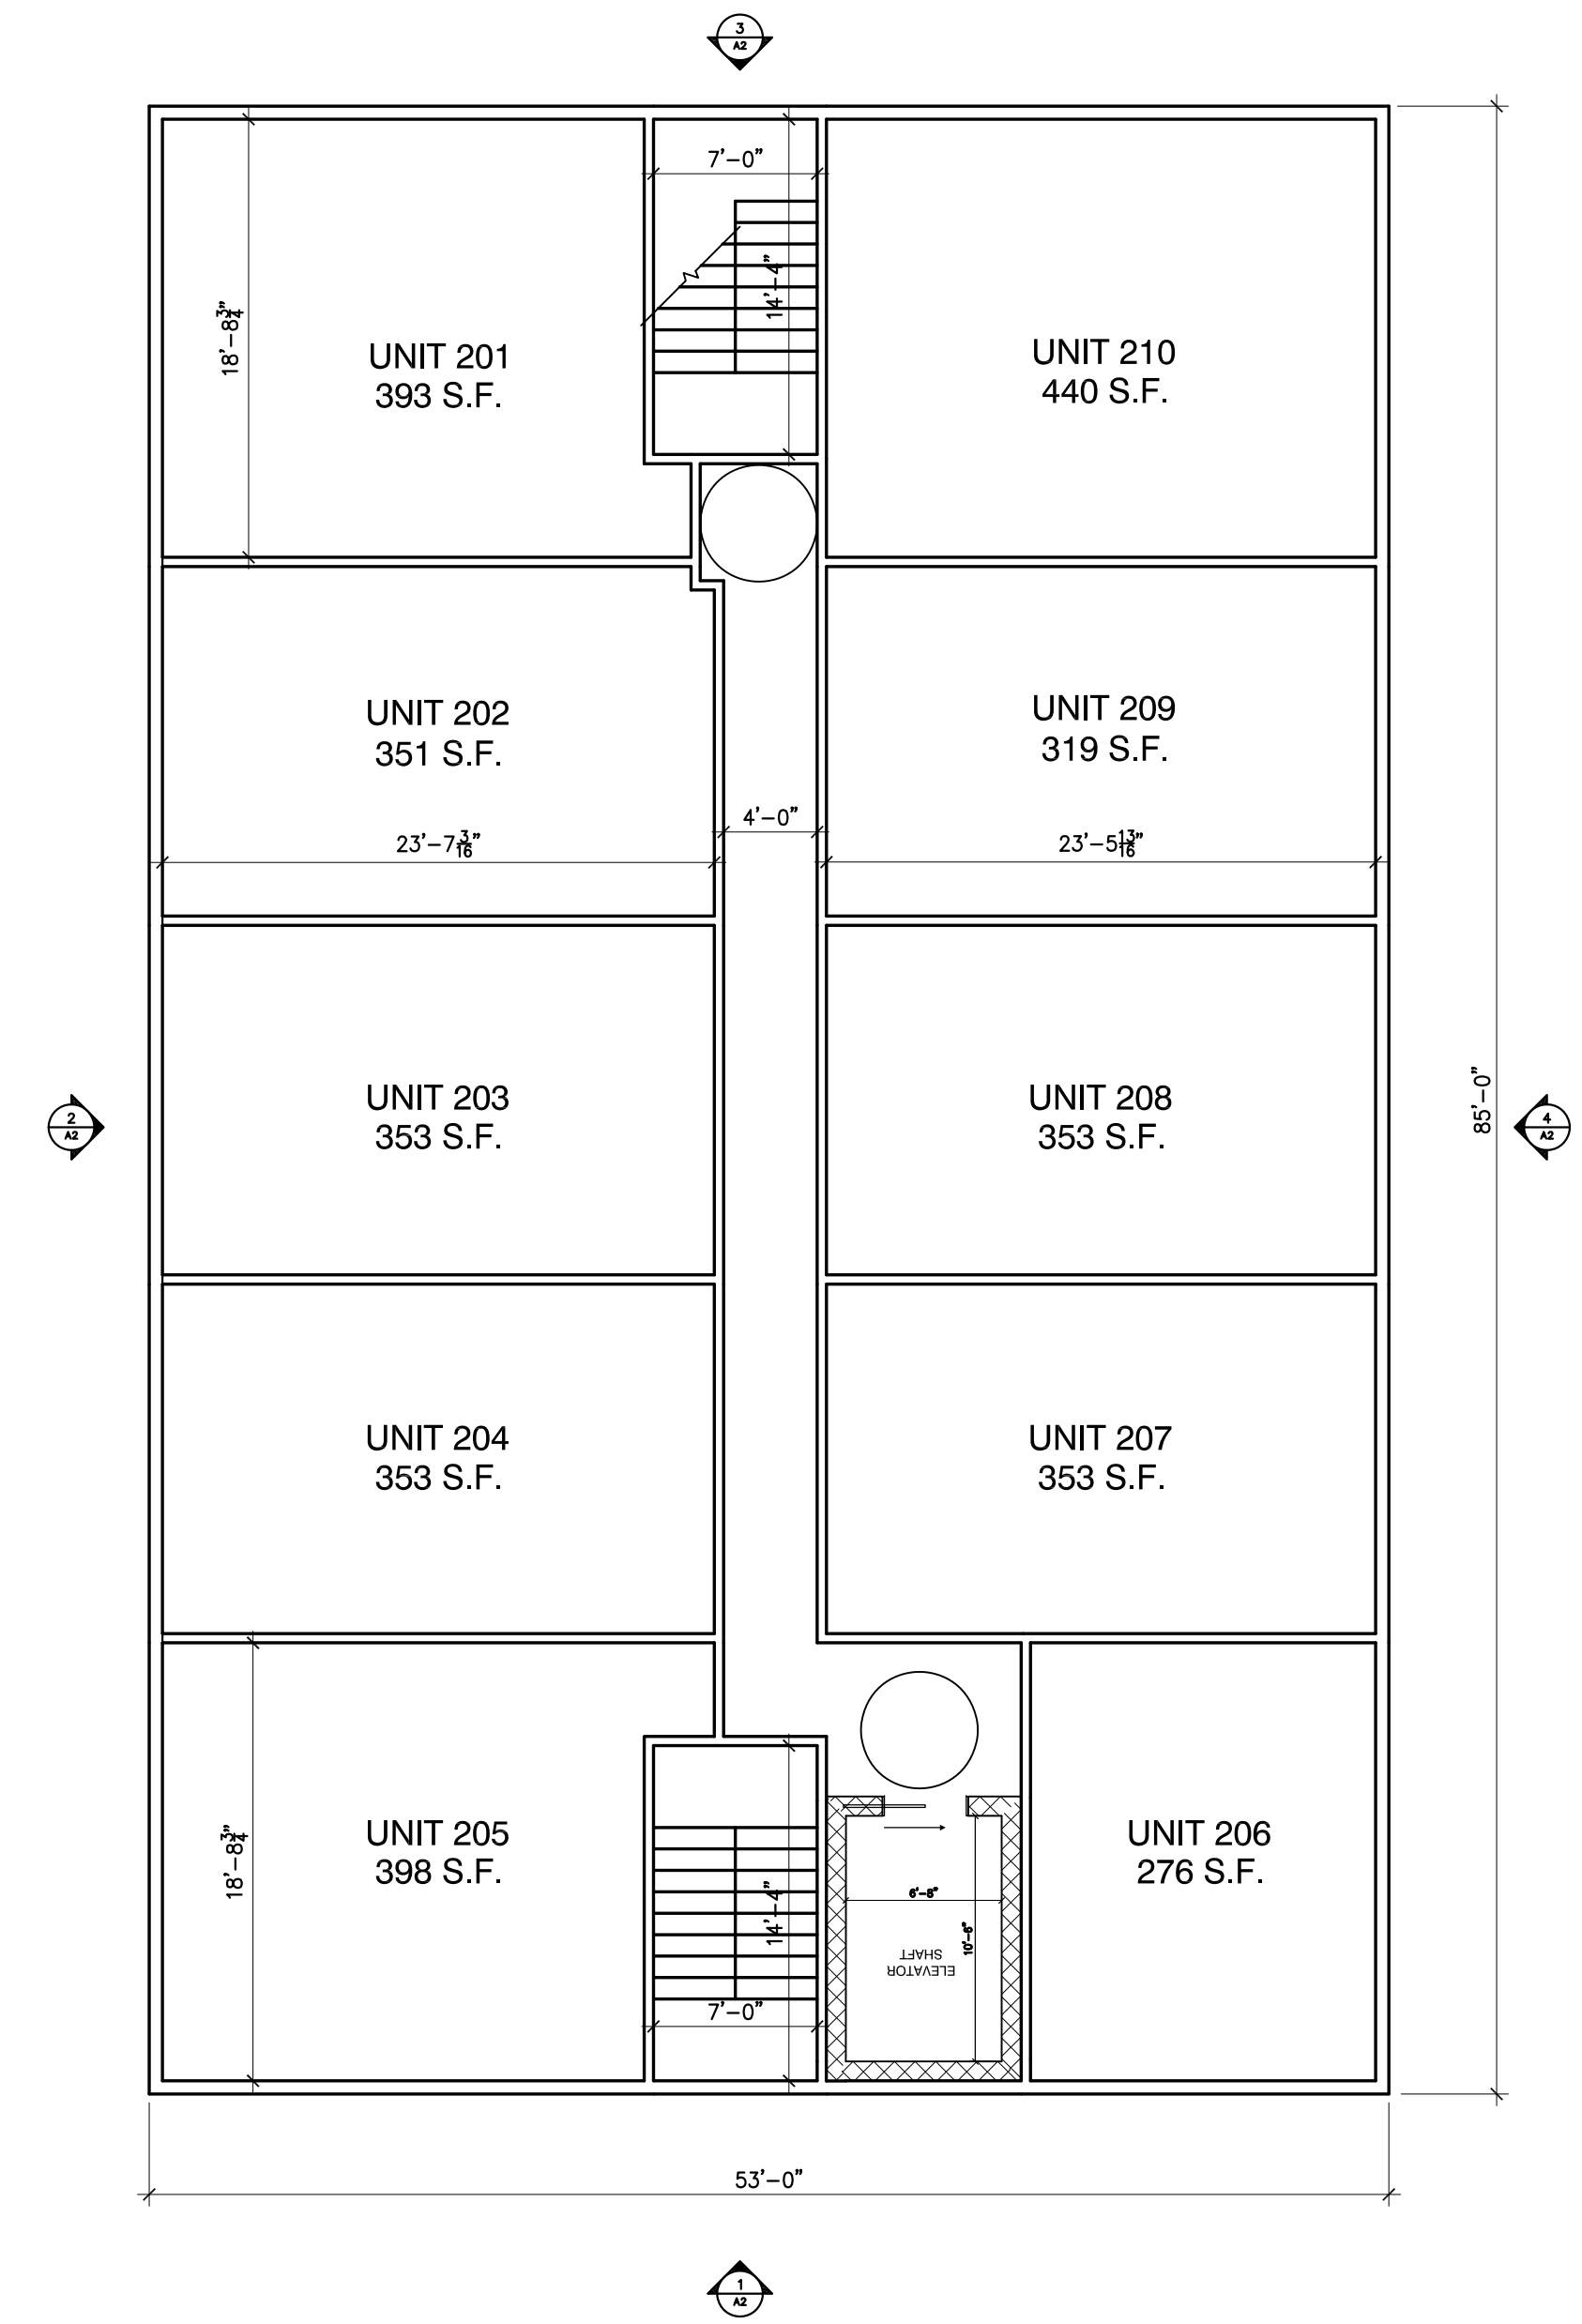

2
A1 LOT 3C PROPOSED 2nd FLOOR PLAN
1/8"=1'-0"

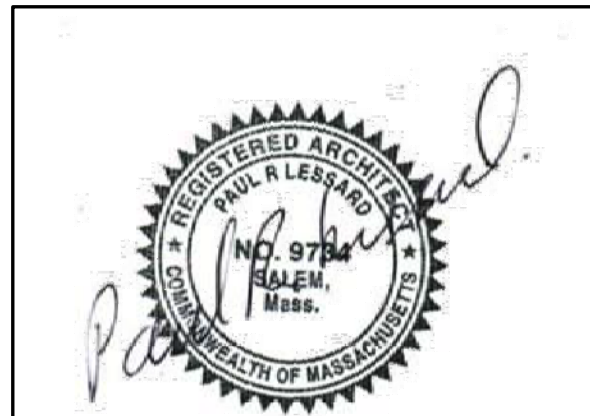

PAUL R. LESSARD
 • REGISTERED ARCHITECT •
 13 STATION ROAD SALEM, MA 01970
 (978) 210-1960 paul@paularchitect.com

BUILDING LOT 3C
 GREEN STREET
 WORCESTER, MASSACHUSETTS
 BUILDING 1X - PROPOSED EXTERIOR ELEVATIONS


REVISIONS:

PROJECT NUMBER:
 DATE: 12/10/24
 SCALE: AS NOTED
 DRAWN: PRL
 CHECK:


DRAWING NUMBER:
A1



1
A2 LOT 3C PROPOSED EAST ELEVATION
1/8"=1'-0"

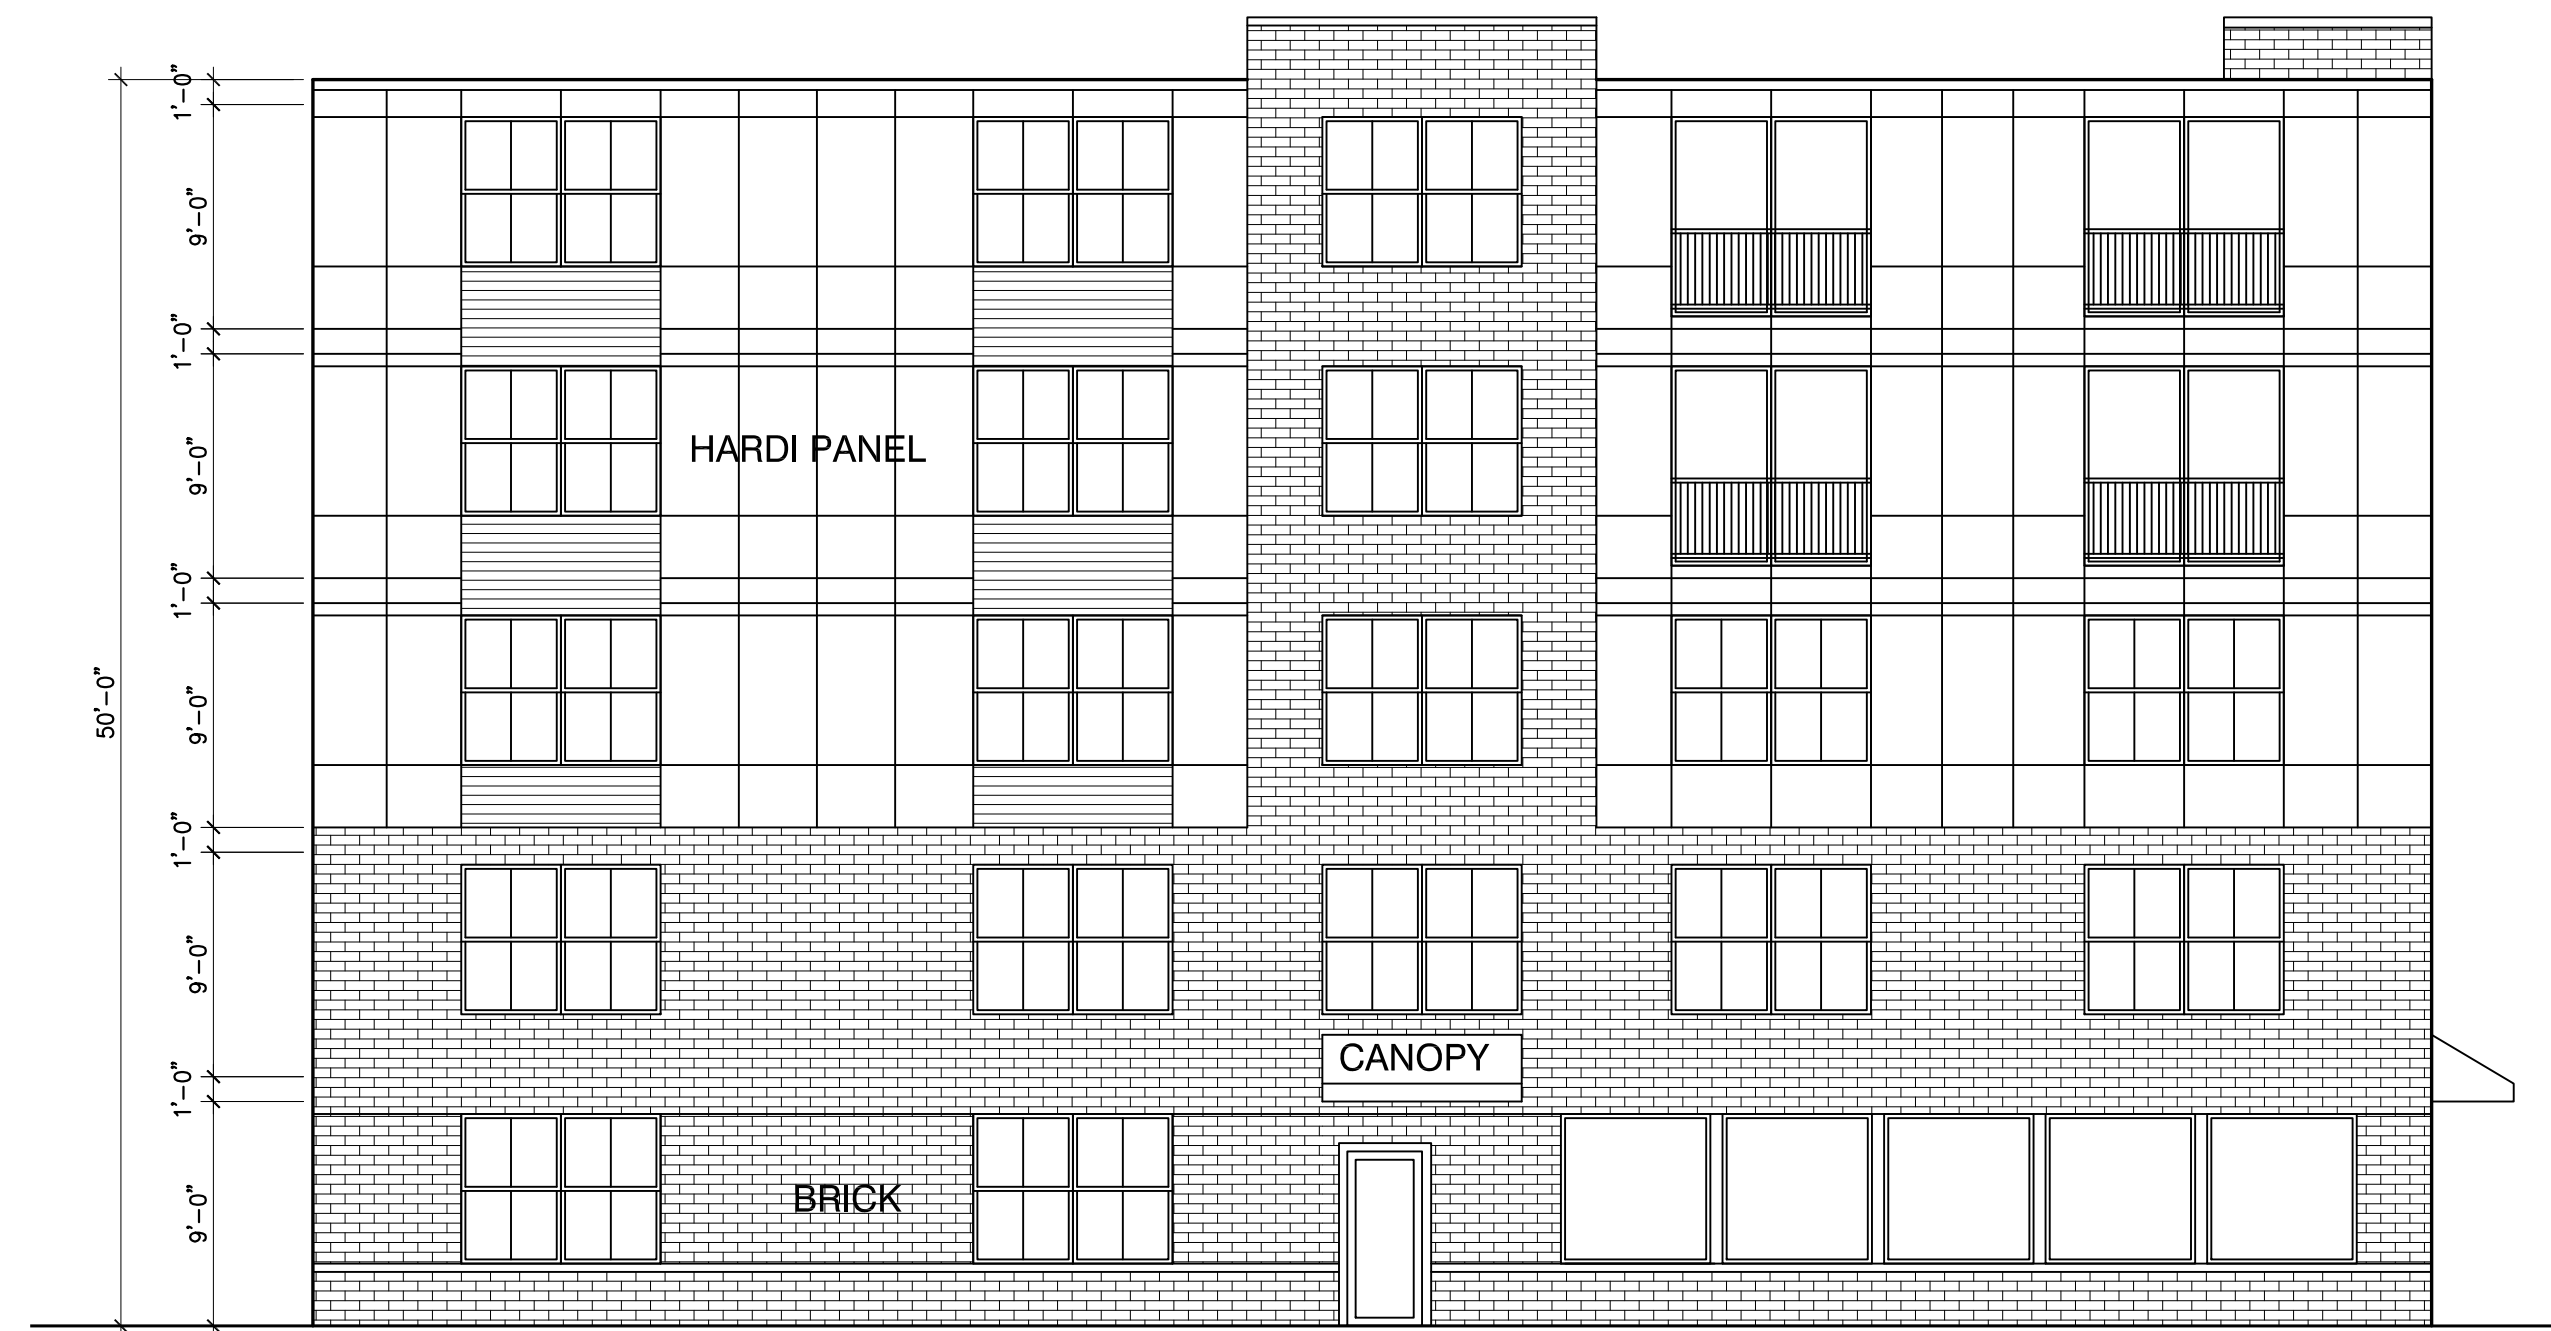


2
A2 LOT 3C PROPOSED SOUTH ELEVATION
1/8"=1'-0"

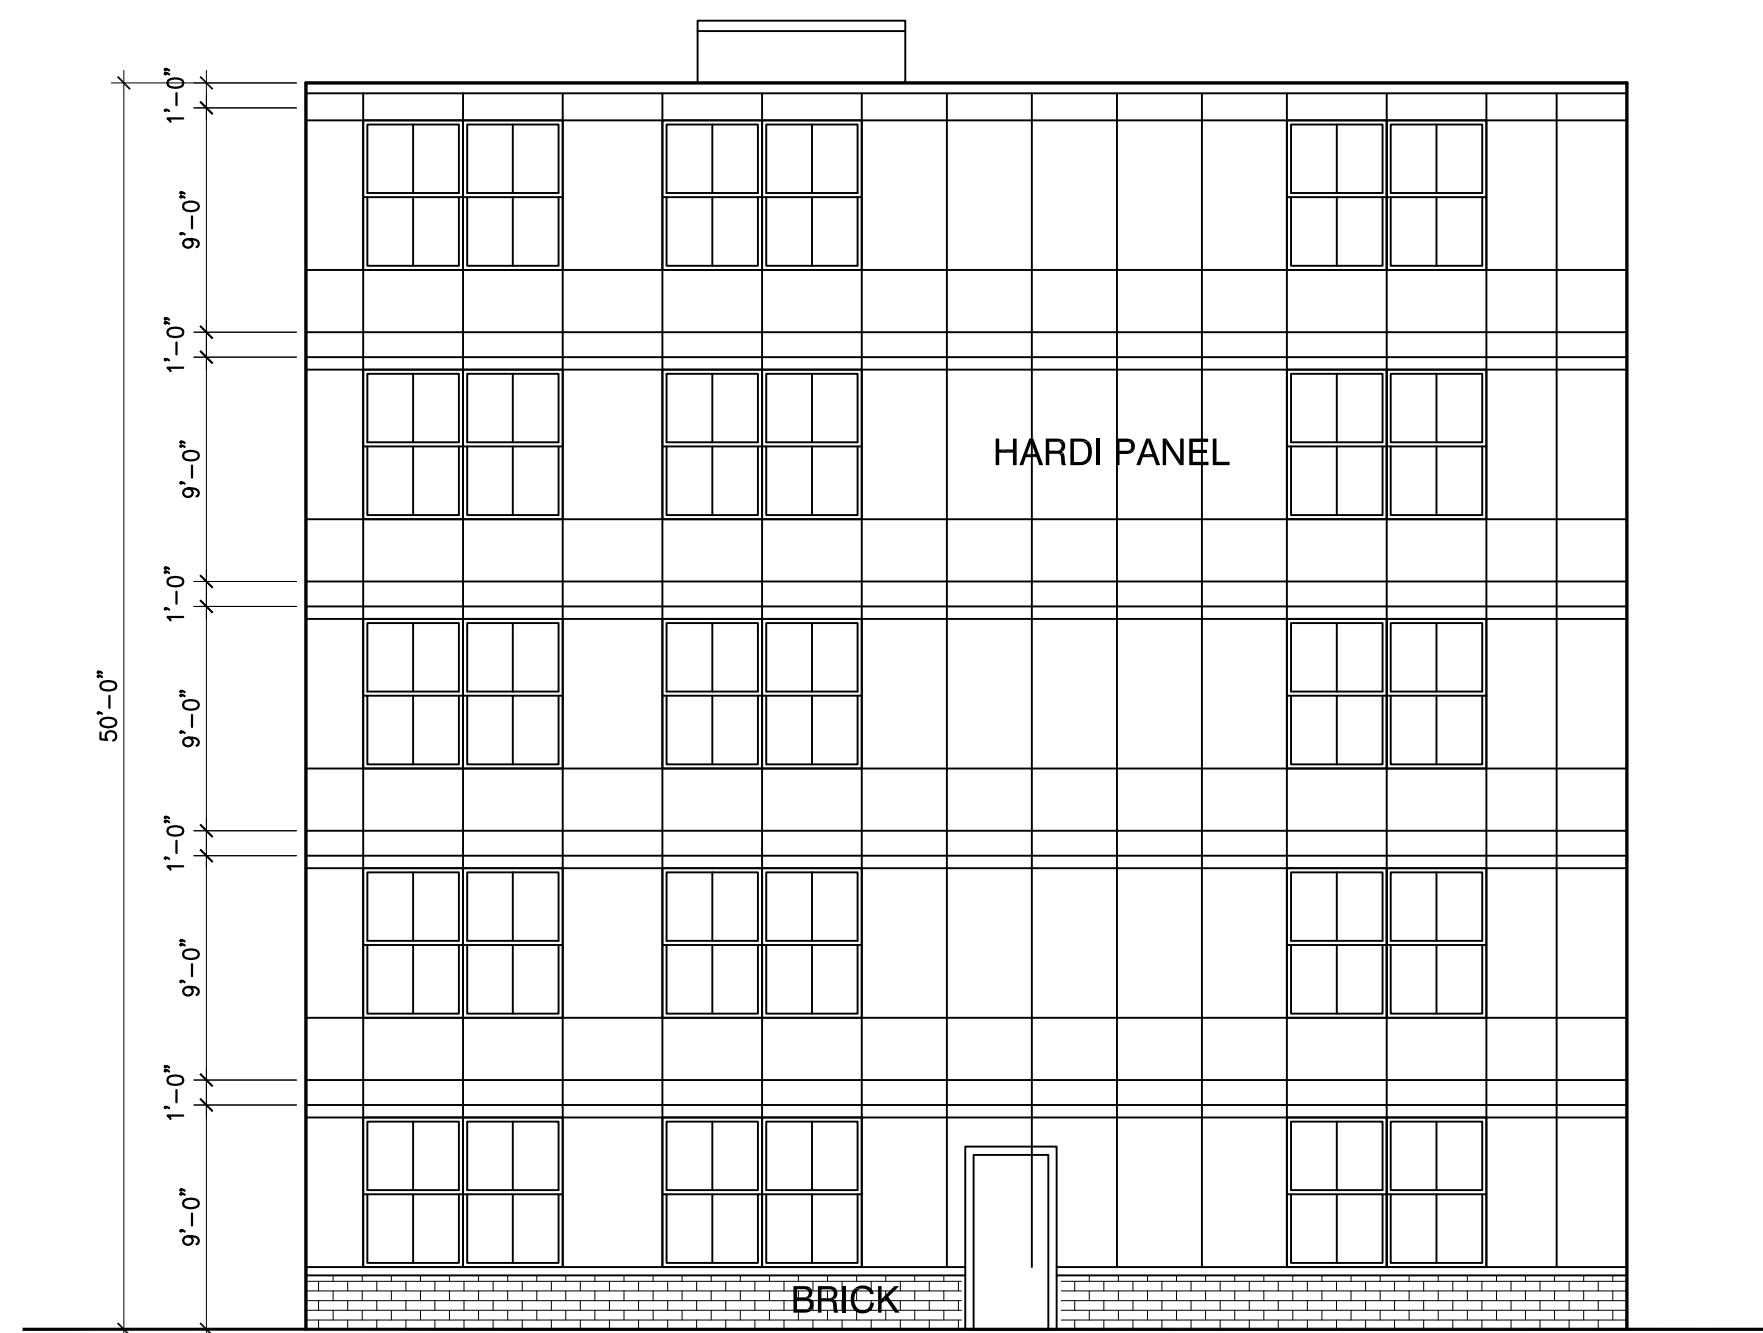

3
A2 LOT 3C PROPOSED WEST ELEVATION
1/8"=1'-0"



4
A2 LOT 3C PROPOSED NORTH ELEVATION
1/8"=1'-0"

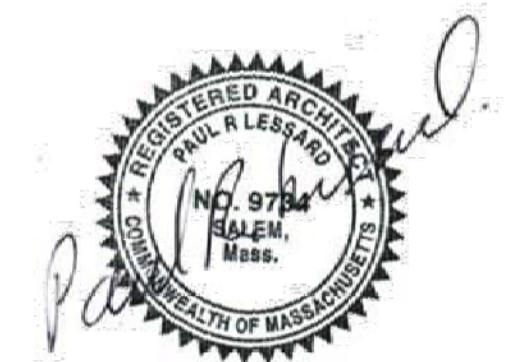

PAUL R. LESSARD
 • REGISTERED ARCHITECT •
 13 STATION ROAD SALEM, MA 01970
 (978) 210-1960 paul@paularchitect.com

BUILDING LOT 3C
 GREEN STREET
 WORCESTER, MASSACHUSETTS
 BUILDING 1X - PROPOSED EXTERIOR ELEVATIONS

REVISIONS:

 PROJECT NUMBER:
 DATE: 12/10/24
 SCALE: AS NOTED
 DRAWN: PRL
 CHECK:

DRAWING NUMBER:

A2

