





1
A1 **LOT 3D 1st FLOOR PLAN**
1/4"=1'-0"

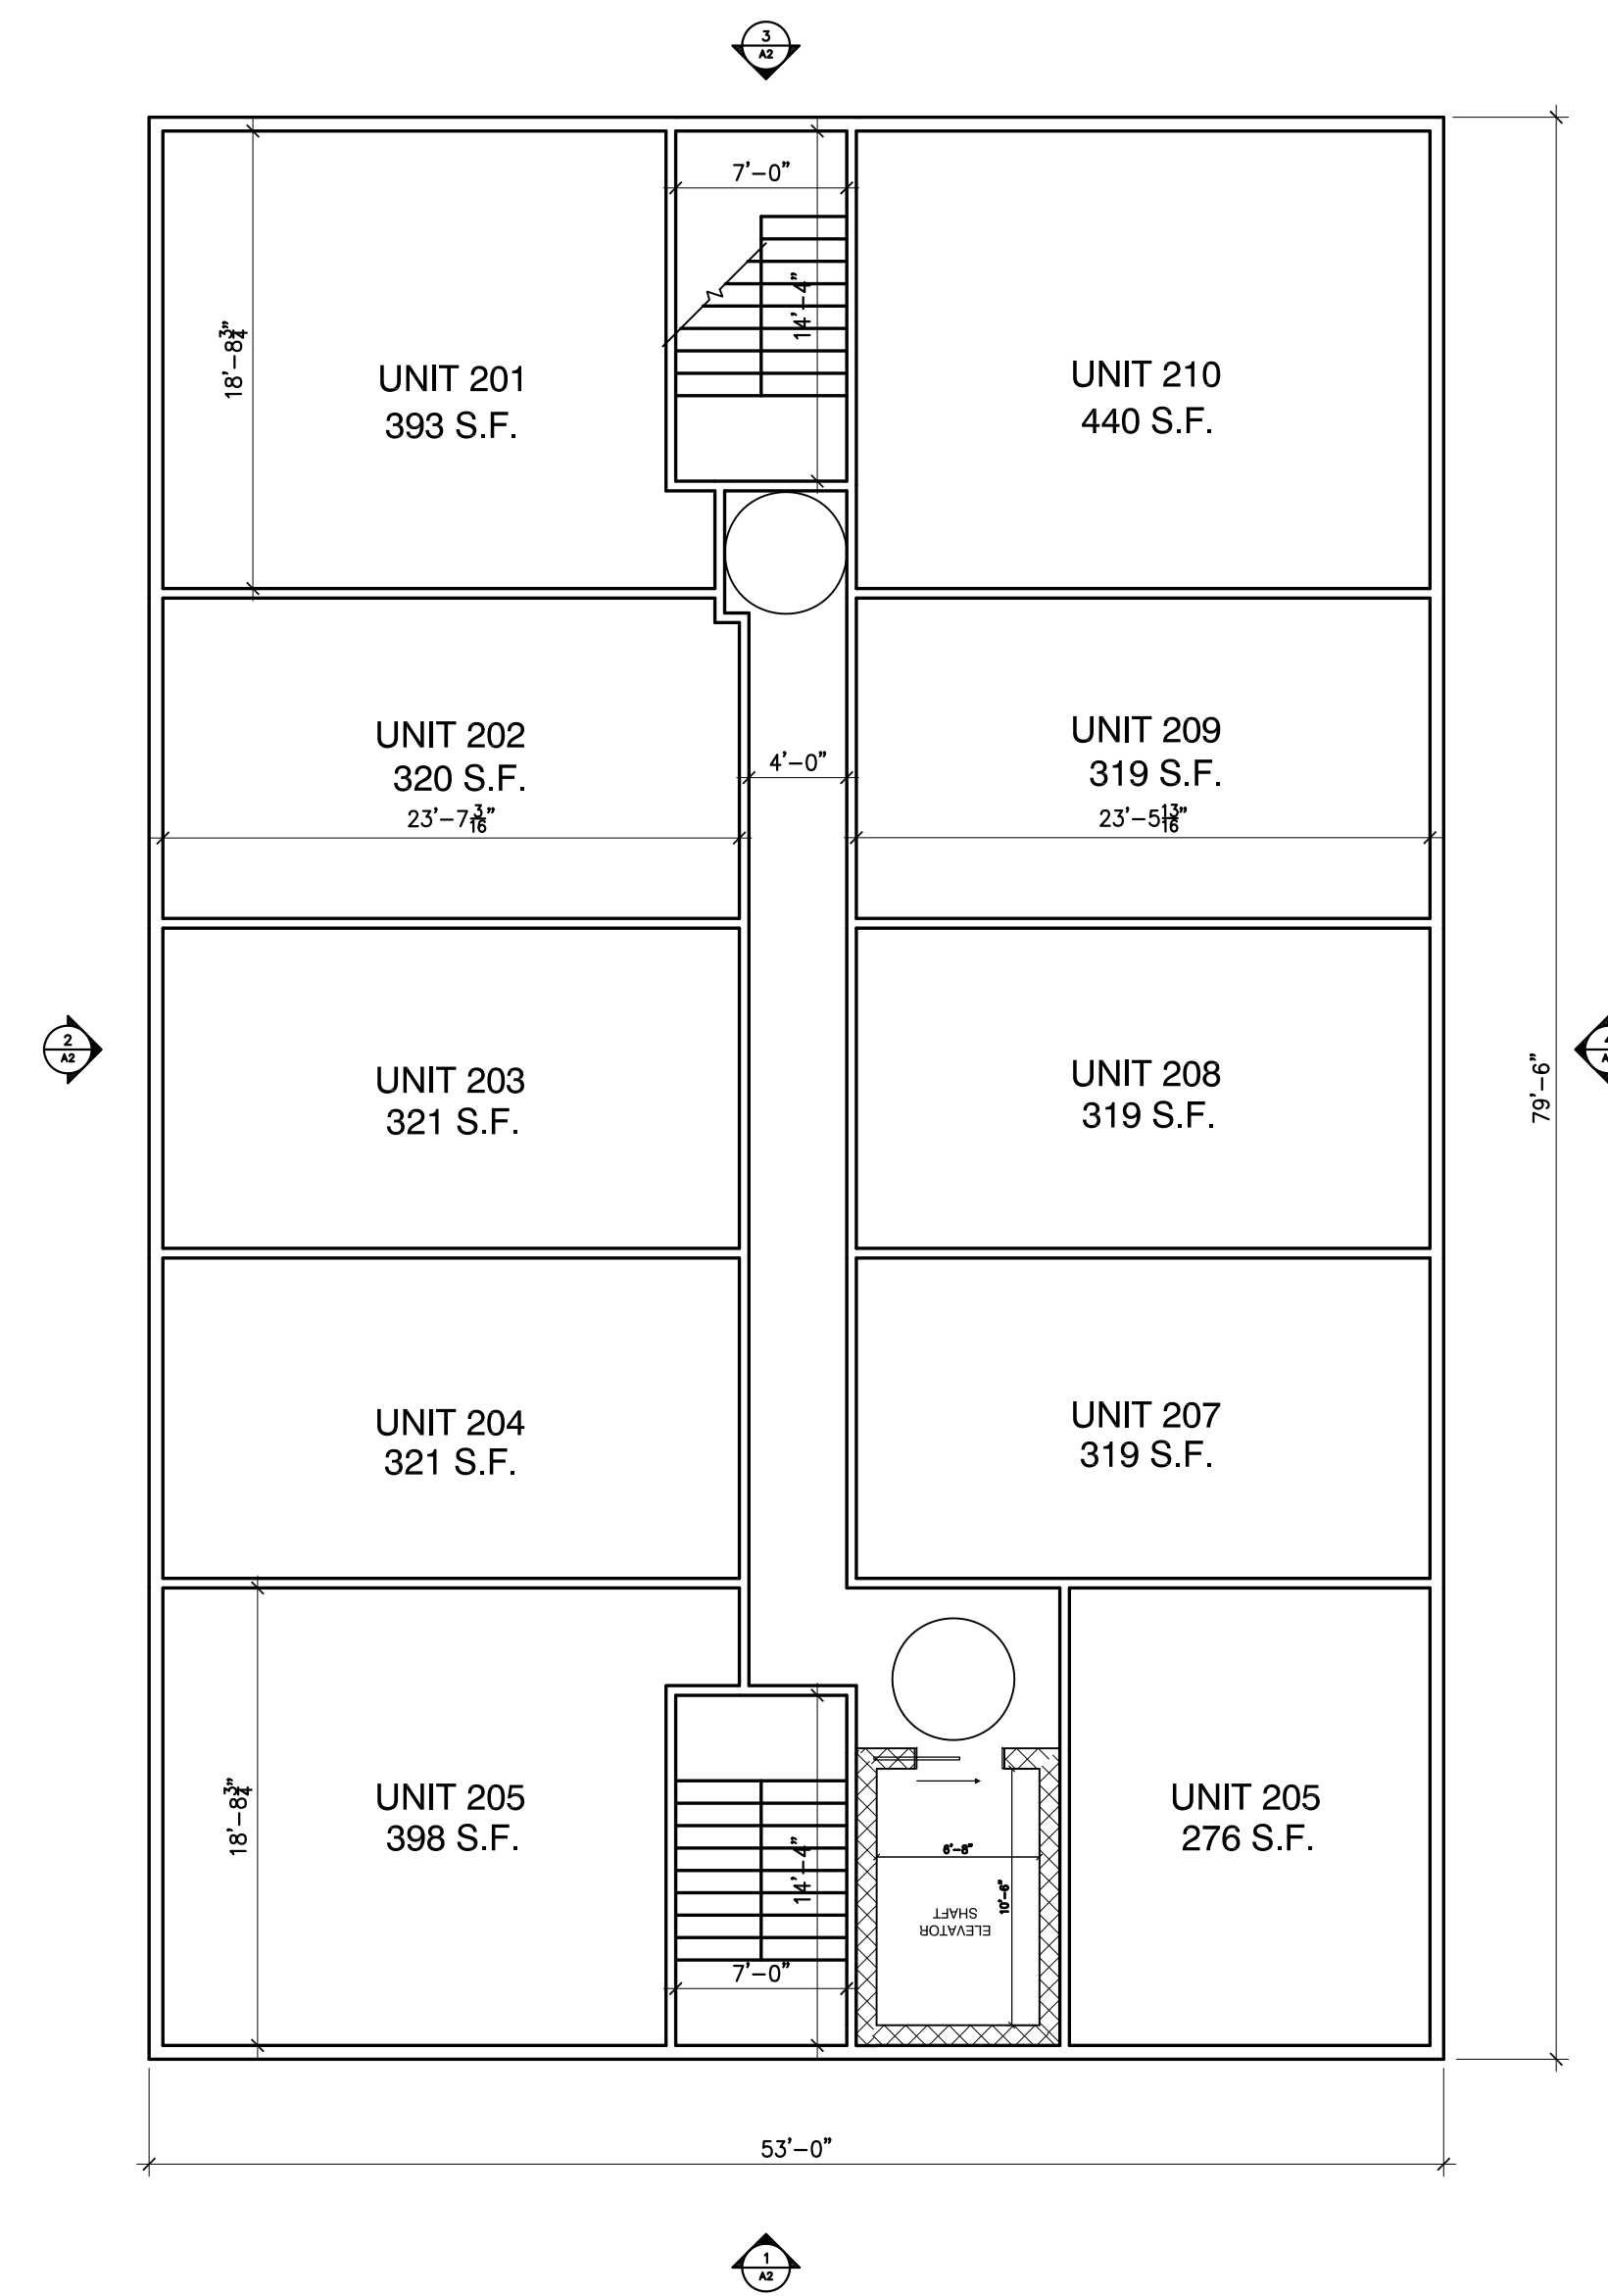

2
A1 **LOT 3D TYPICAL FLOOR PLANS 2-5**
1/4"=1'-0"

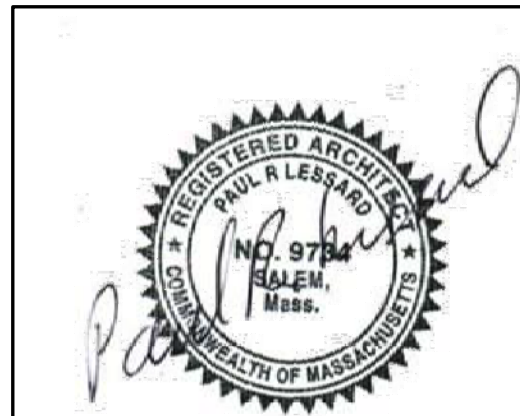

PAUL R. LESSARD
• REGISTERED ARCHITECT •
13 STATION ROAD SALEM, MA 01970
(978) 210-1960 paul@paularchitect.com

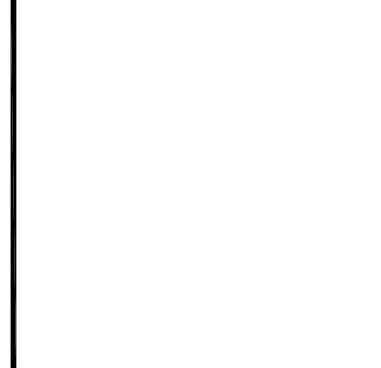 

BUILDING LOT 3D
GREEN STREET
WORCESTER, MASSACHUSETTS
BUILDING 2 - PROPOSED FLOOR PLANS

REVISIONS:

PROJECT NUMBER:
DATE: 12/10/24
SCALE: AS NOTED
DRAWN: PRL
CHECK:

DRAWING NUMBER:
A1



1
A2 LOT 3D PROPOSED EAST ELEVATION
1/8"=1'-0"



2
A2 LOT 3D PROPOSED SOUTH ELEVATION
1/8"=1'-0"



3
A2 LOT 3D PROPOSED WEST ELEVATION
1/8"=1'-0"



4
A2 LOT 3D PROPOSED NORTH ELEVATION
1/8"=1'-0"



PAUL R. LESSARD
• REGISTERED ARCHITECT •
13 STATION ROAD SALEM, MA 01970
(978) 210-1960 paul@paularchitect.com

BUILDING LOT 3D
GREEN STREET
WORCESTER, MASSACHUSETTS
BUILDING 2 - PROPOSED EXTERIOR ELEVATIONS

REVISIONS:

PROJECT NUMBER:
DATE: 12/10/24
SCALE: AS NOTED
DRAWN: PRL
CHECK:

DRAWING NUMBER:

A2

