

**116 Rodney Street**

116 Rodney Street, Worcester  
 Massachusetts 01606


MARK	DATE	DESCRIPTION

MARK: DATE: DESCRIPTION:  
 ISSUE LOG  
 △ = CLOUDED CHANGE


SCALE	3/16" = 1'-0"
DRAWN BY	Author
CHECK BY	Checker
PROJ.ARCH.ENGR.	
PROJ.MRG.	
JOB NO.	Project Number
Dias Design & Construction, Inc.	

**Basement Plan**



**A100**

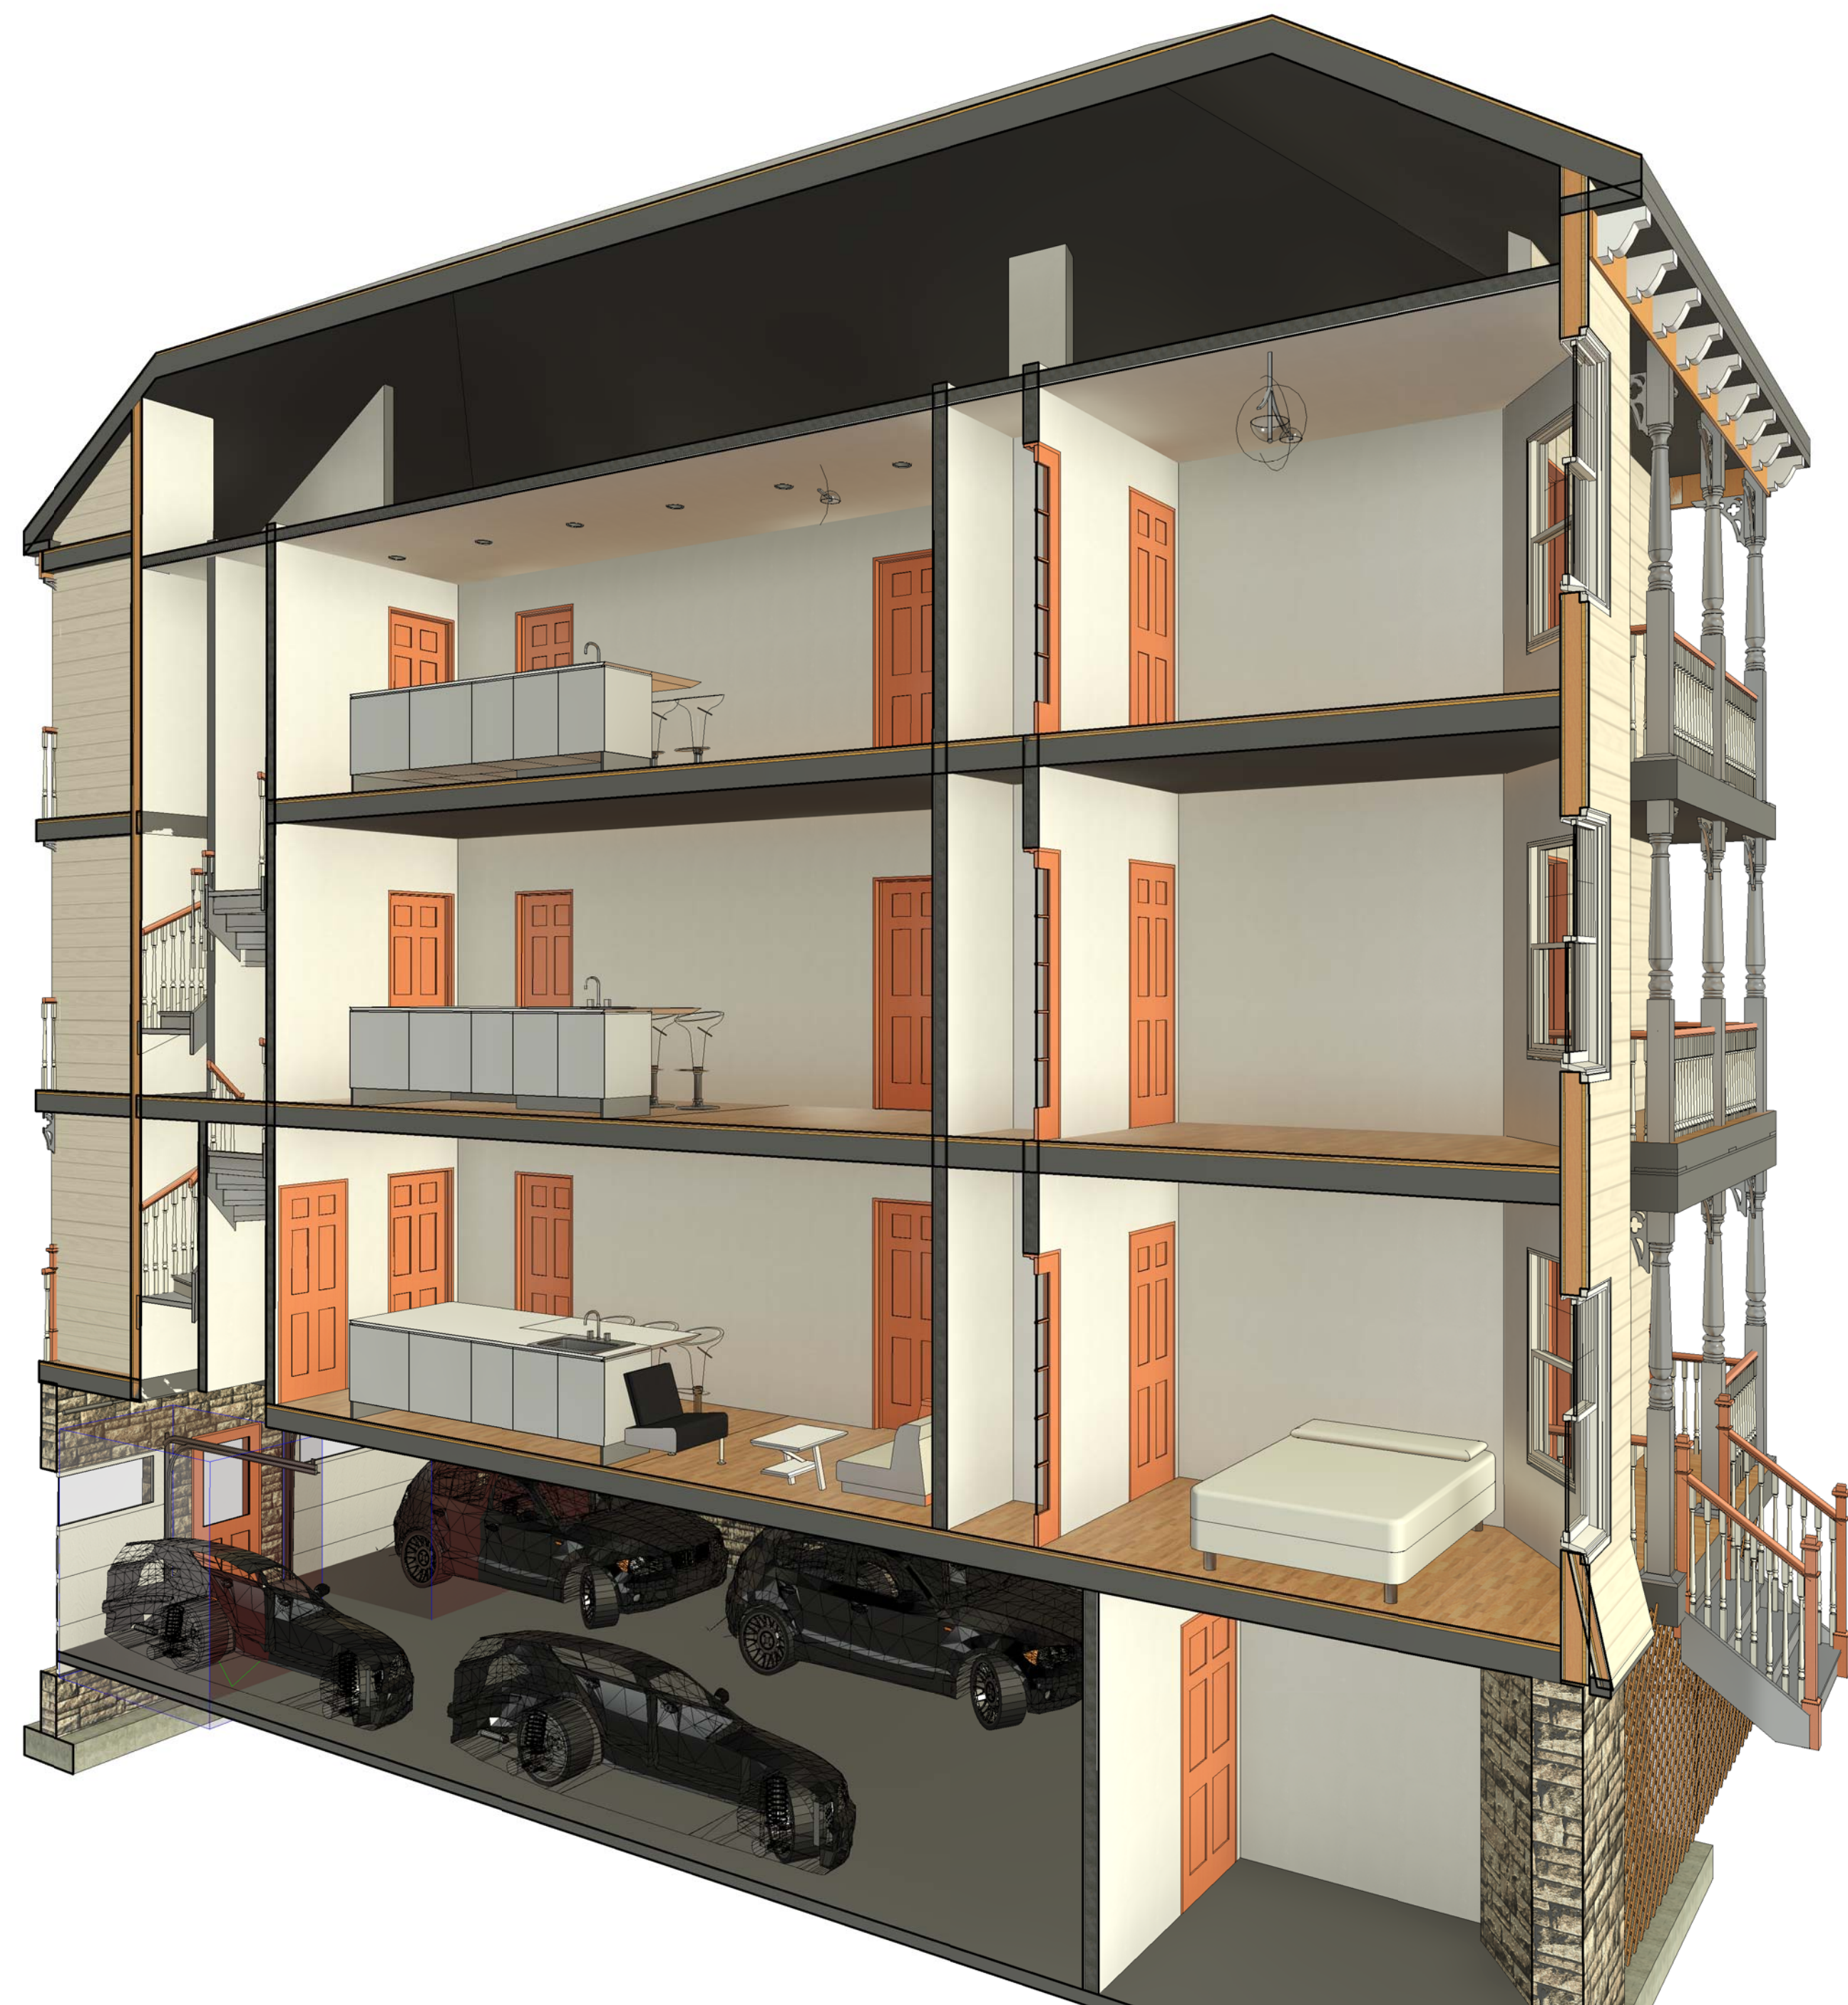


② 3D SECTION

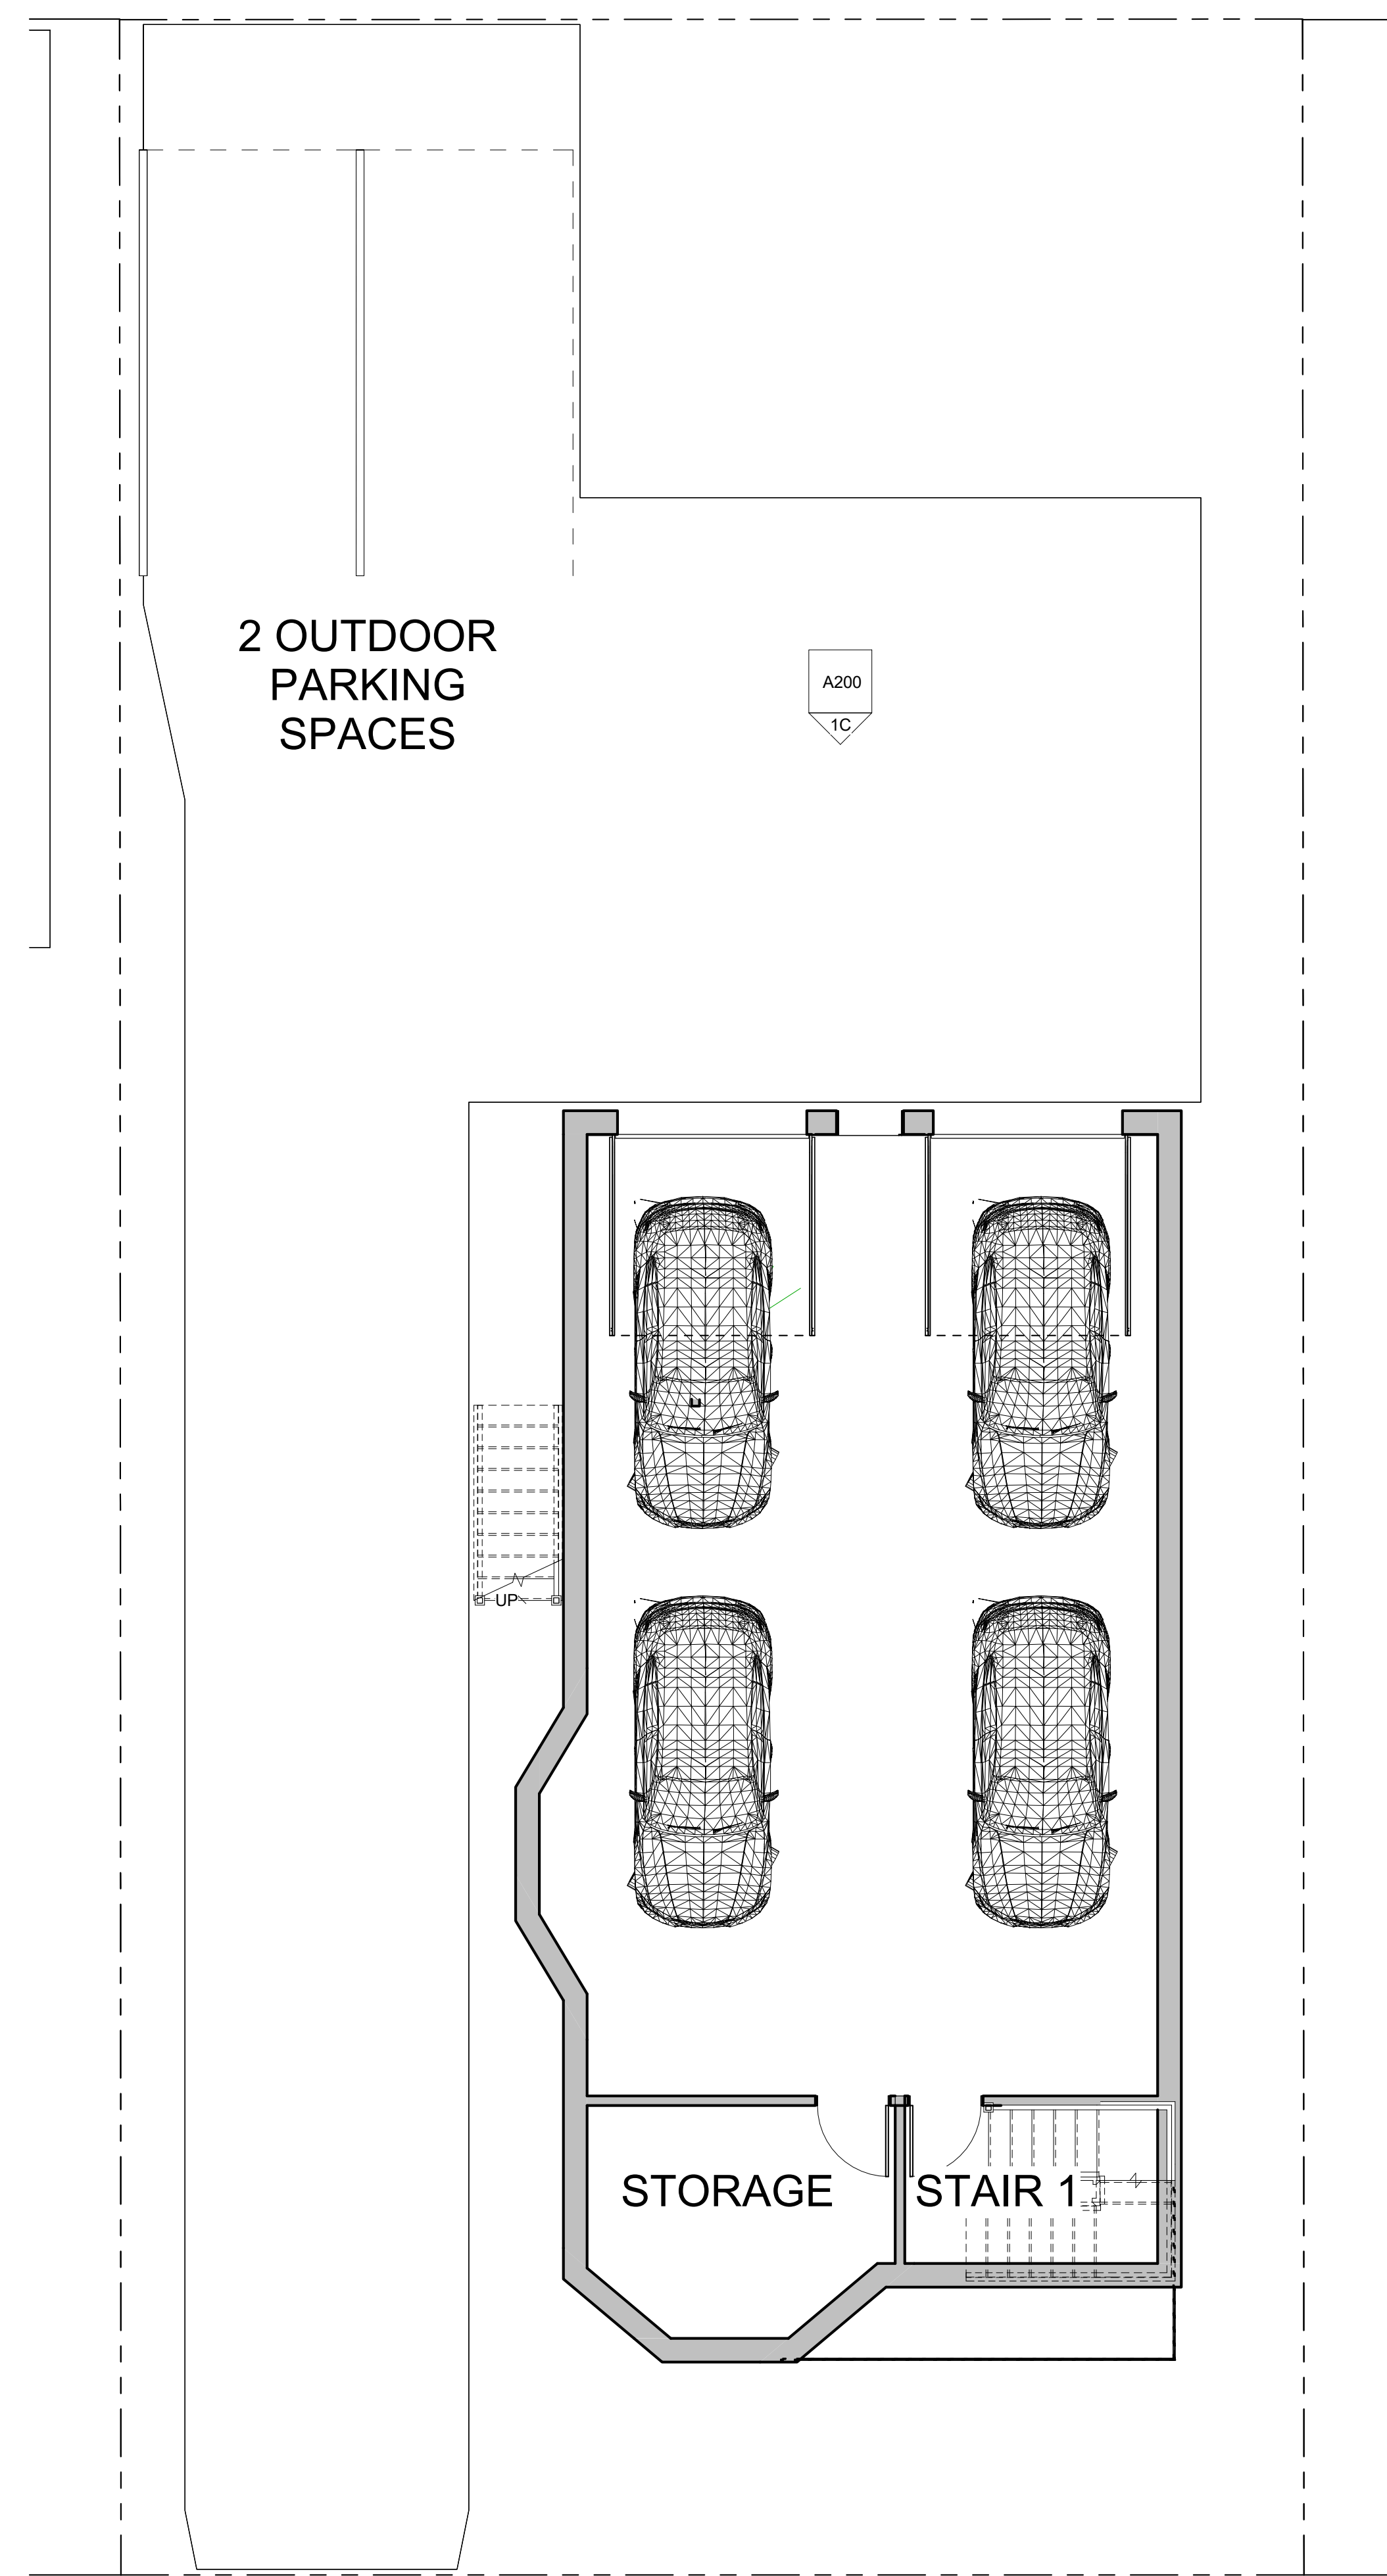

① Basement  
 3/16" = 1'-0"

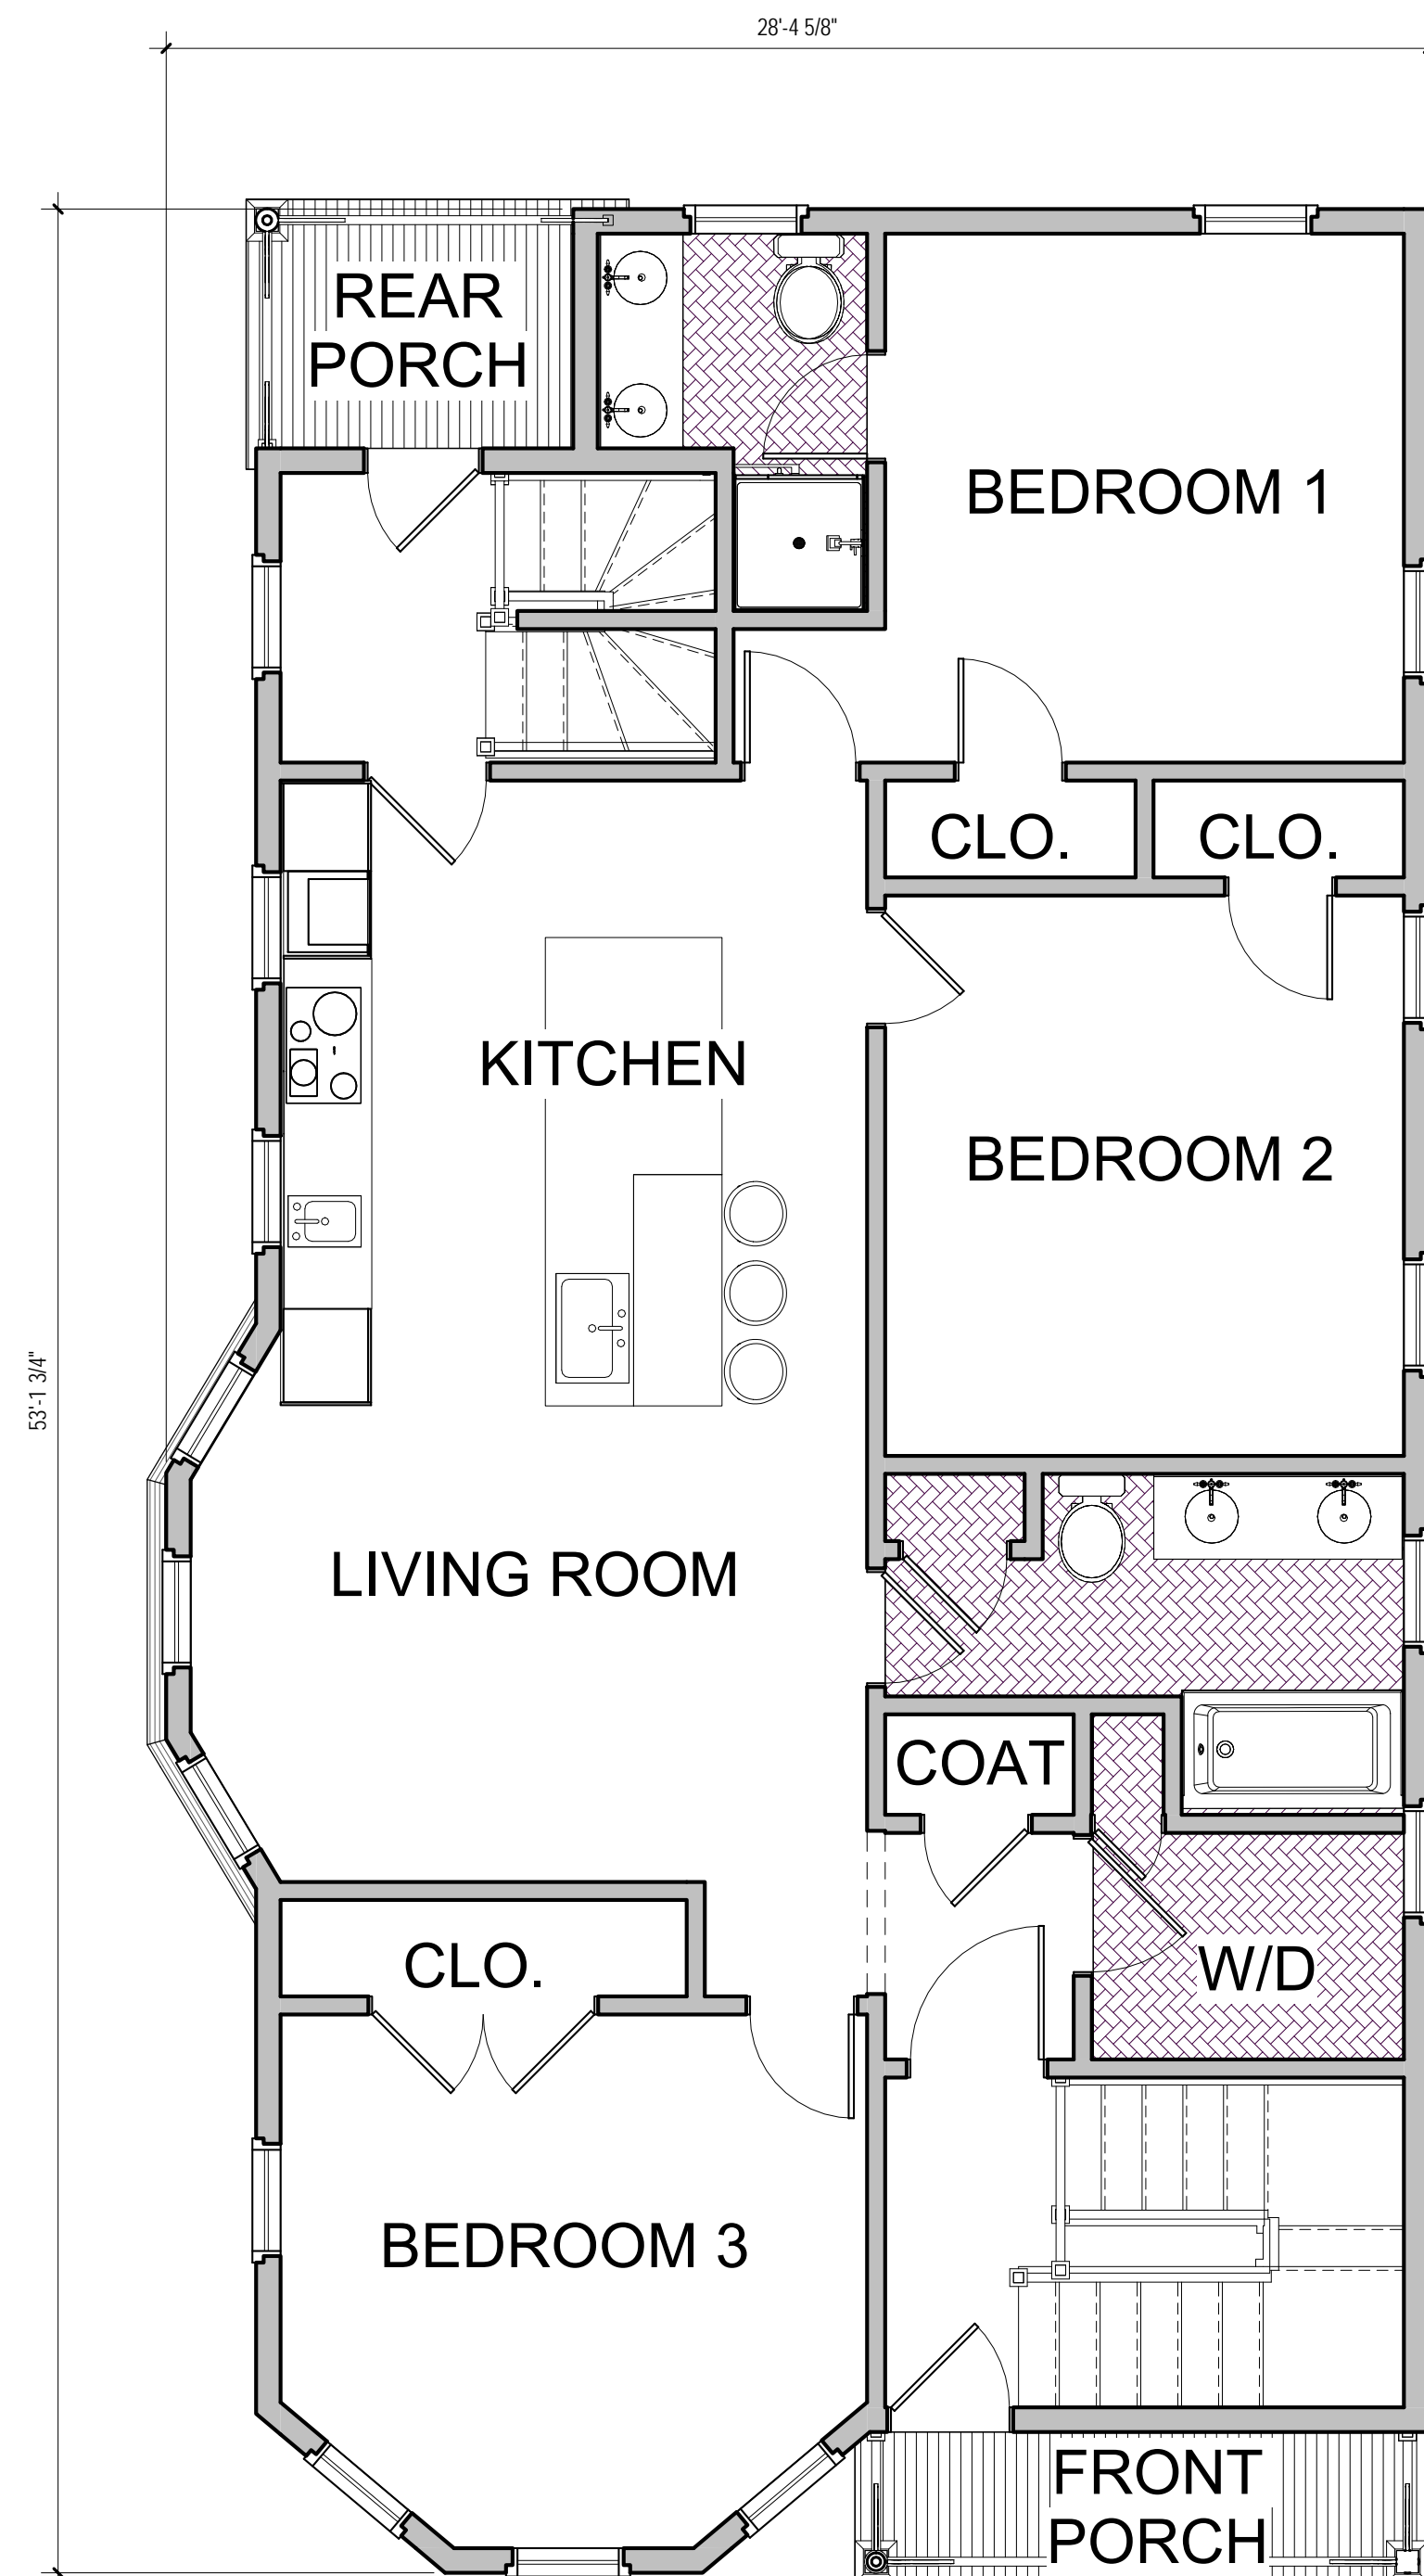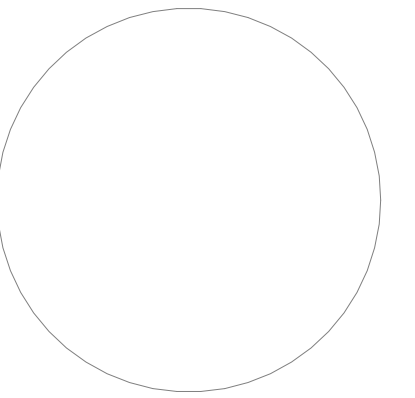

③ New Third Floor  
 1/4" = 1'-0"

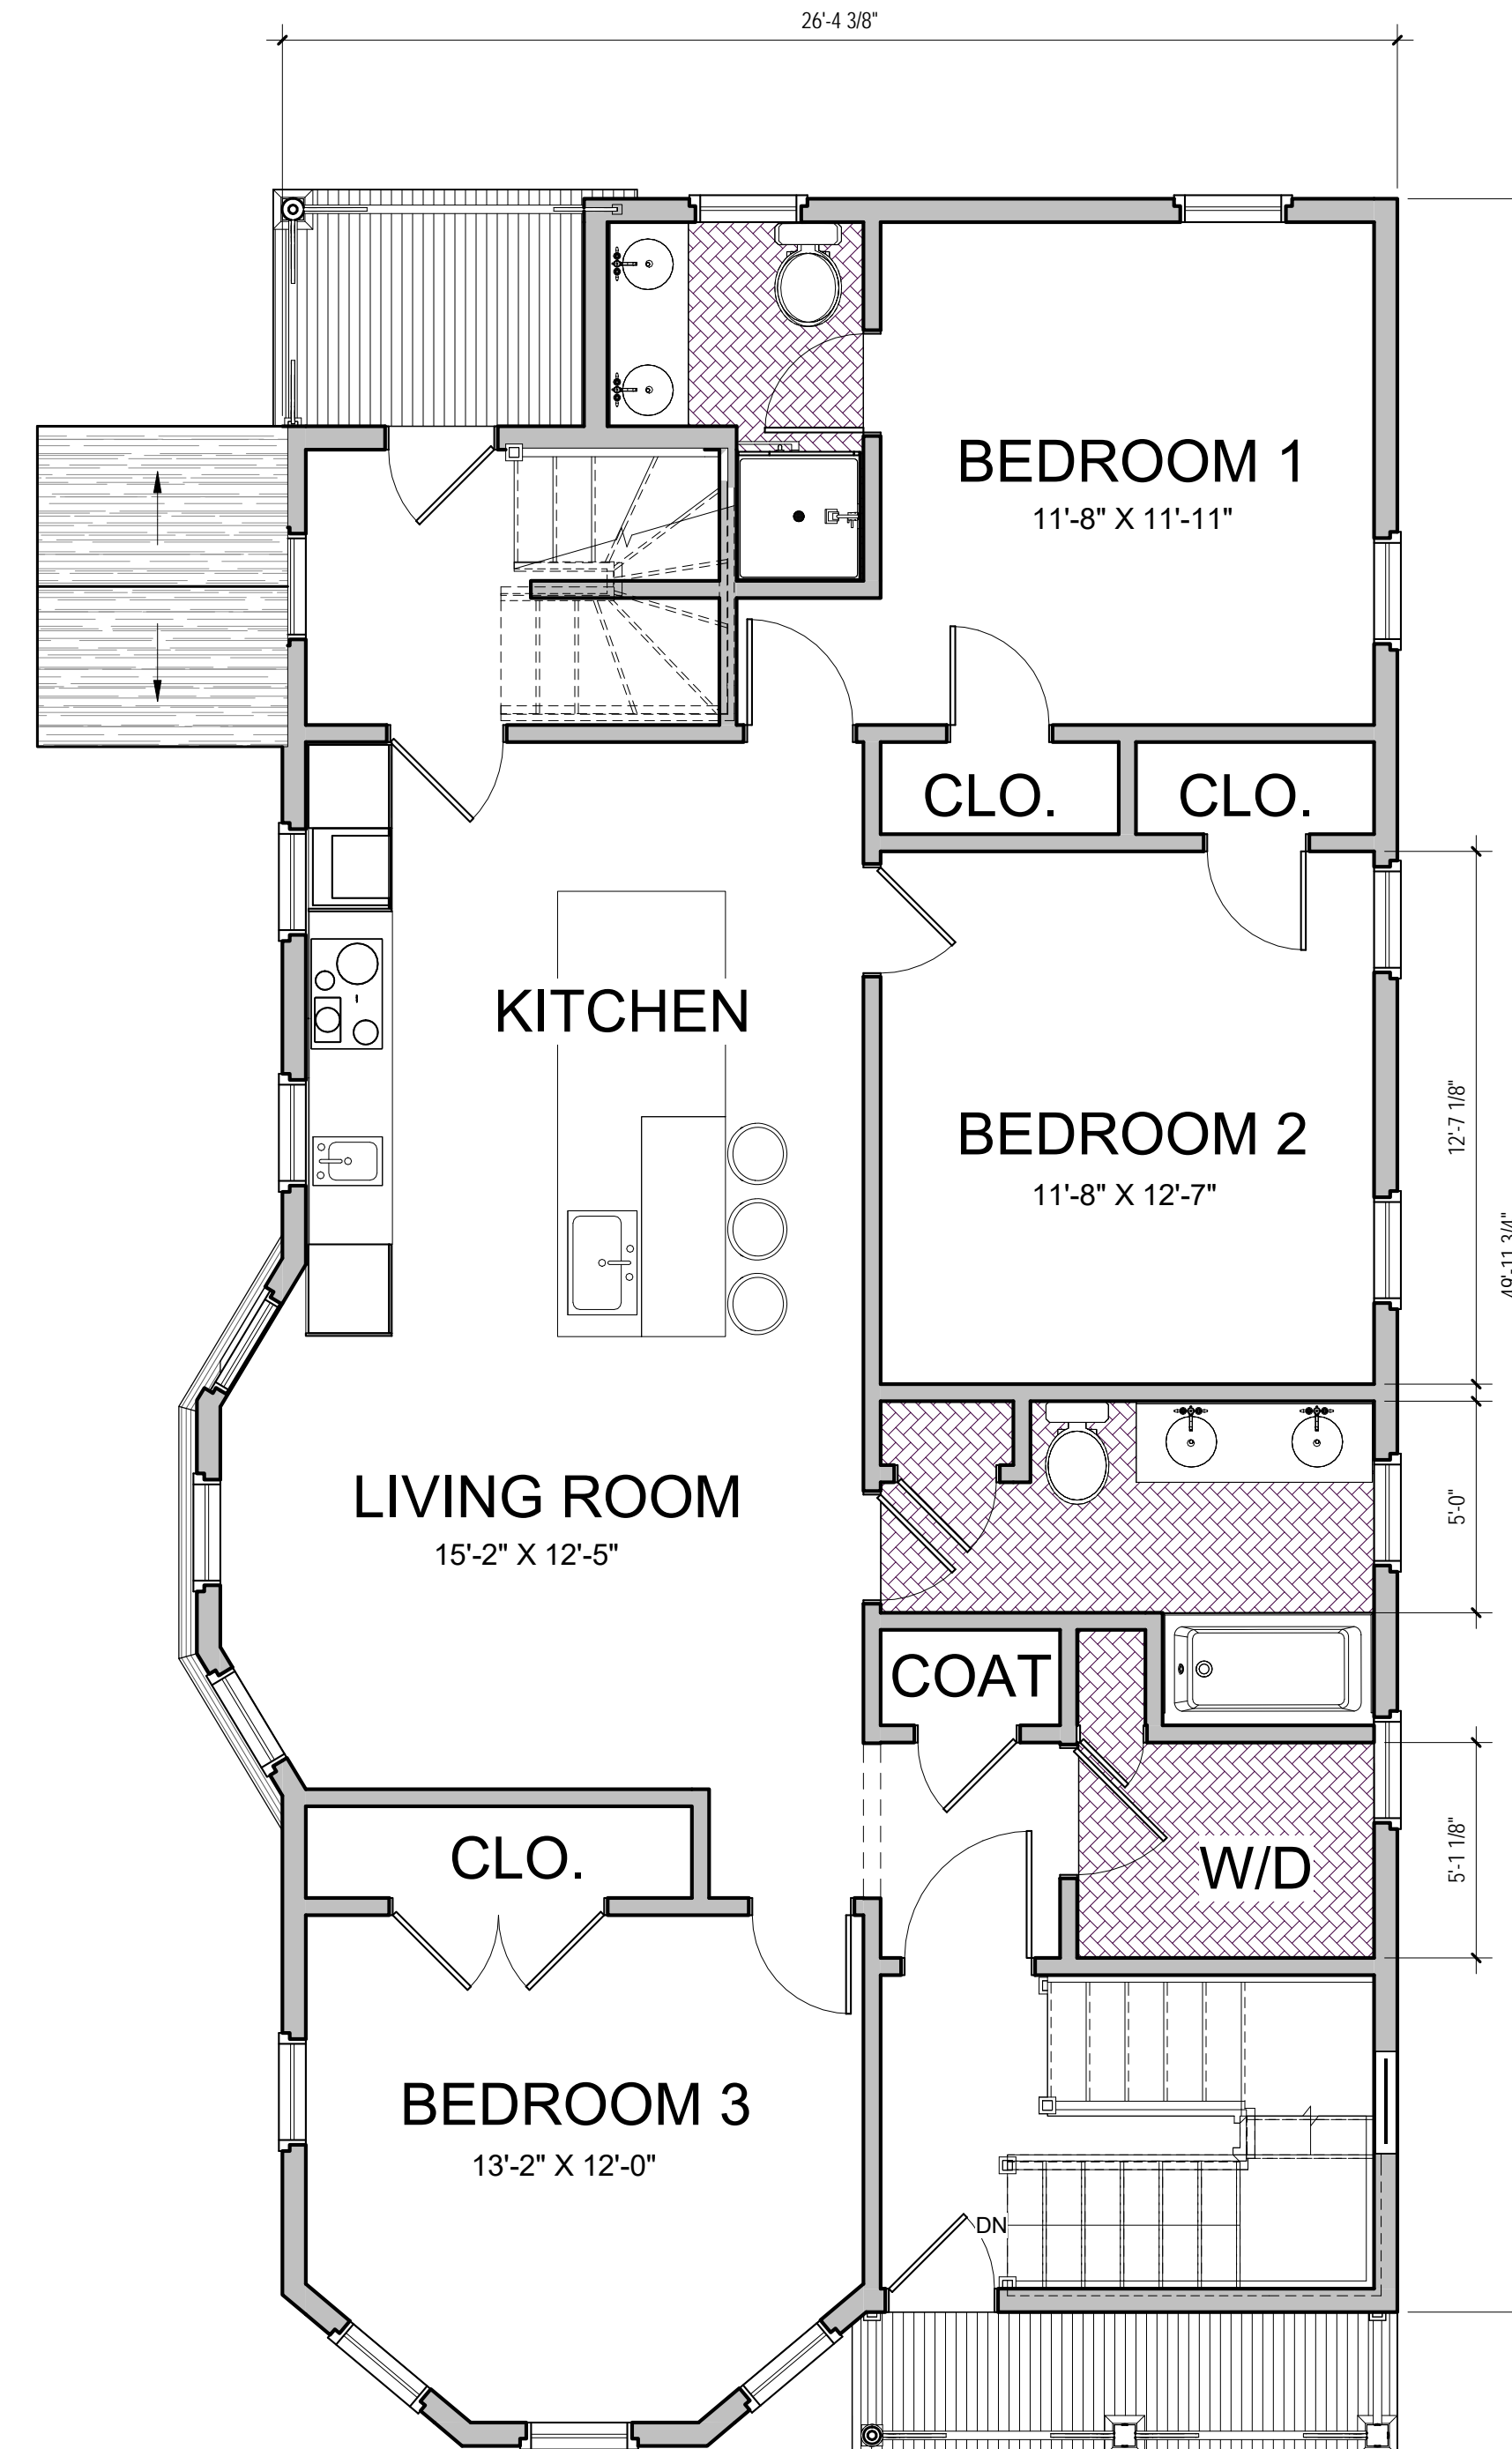

② New Second Floor  
 1/4" = 1'-0"




① New First Floor  
 1/4" = 1'-0"

**116 Rodney Street**  
 116 Rodney Street, Worcester  
 Massachusetts 01606

MARK:	DATE:	DESCRIPTION:
ISSUE LOG		
△		= CLOUDED CHANGE

SCALE	1/4" = 1'-0"
DRAWN BY	Author
CHECK BY	Checker
PROJ.ARCH.ENGR.	
PROJ.MRG.	
JOB NO.	Project Number
Dias Design & Construction, Inc.	

**Floor Plans**

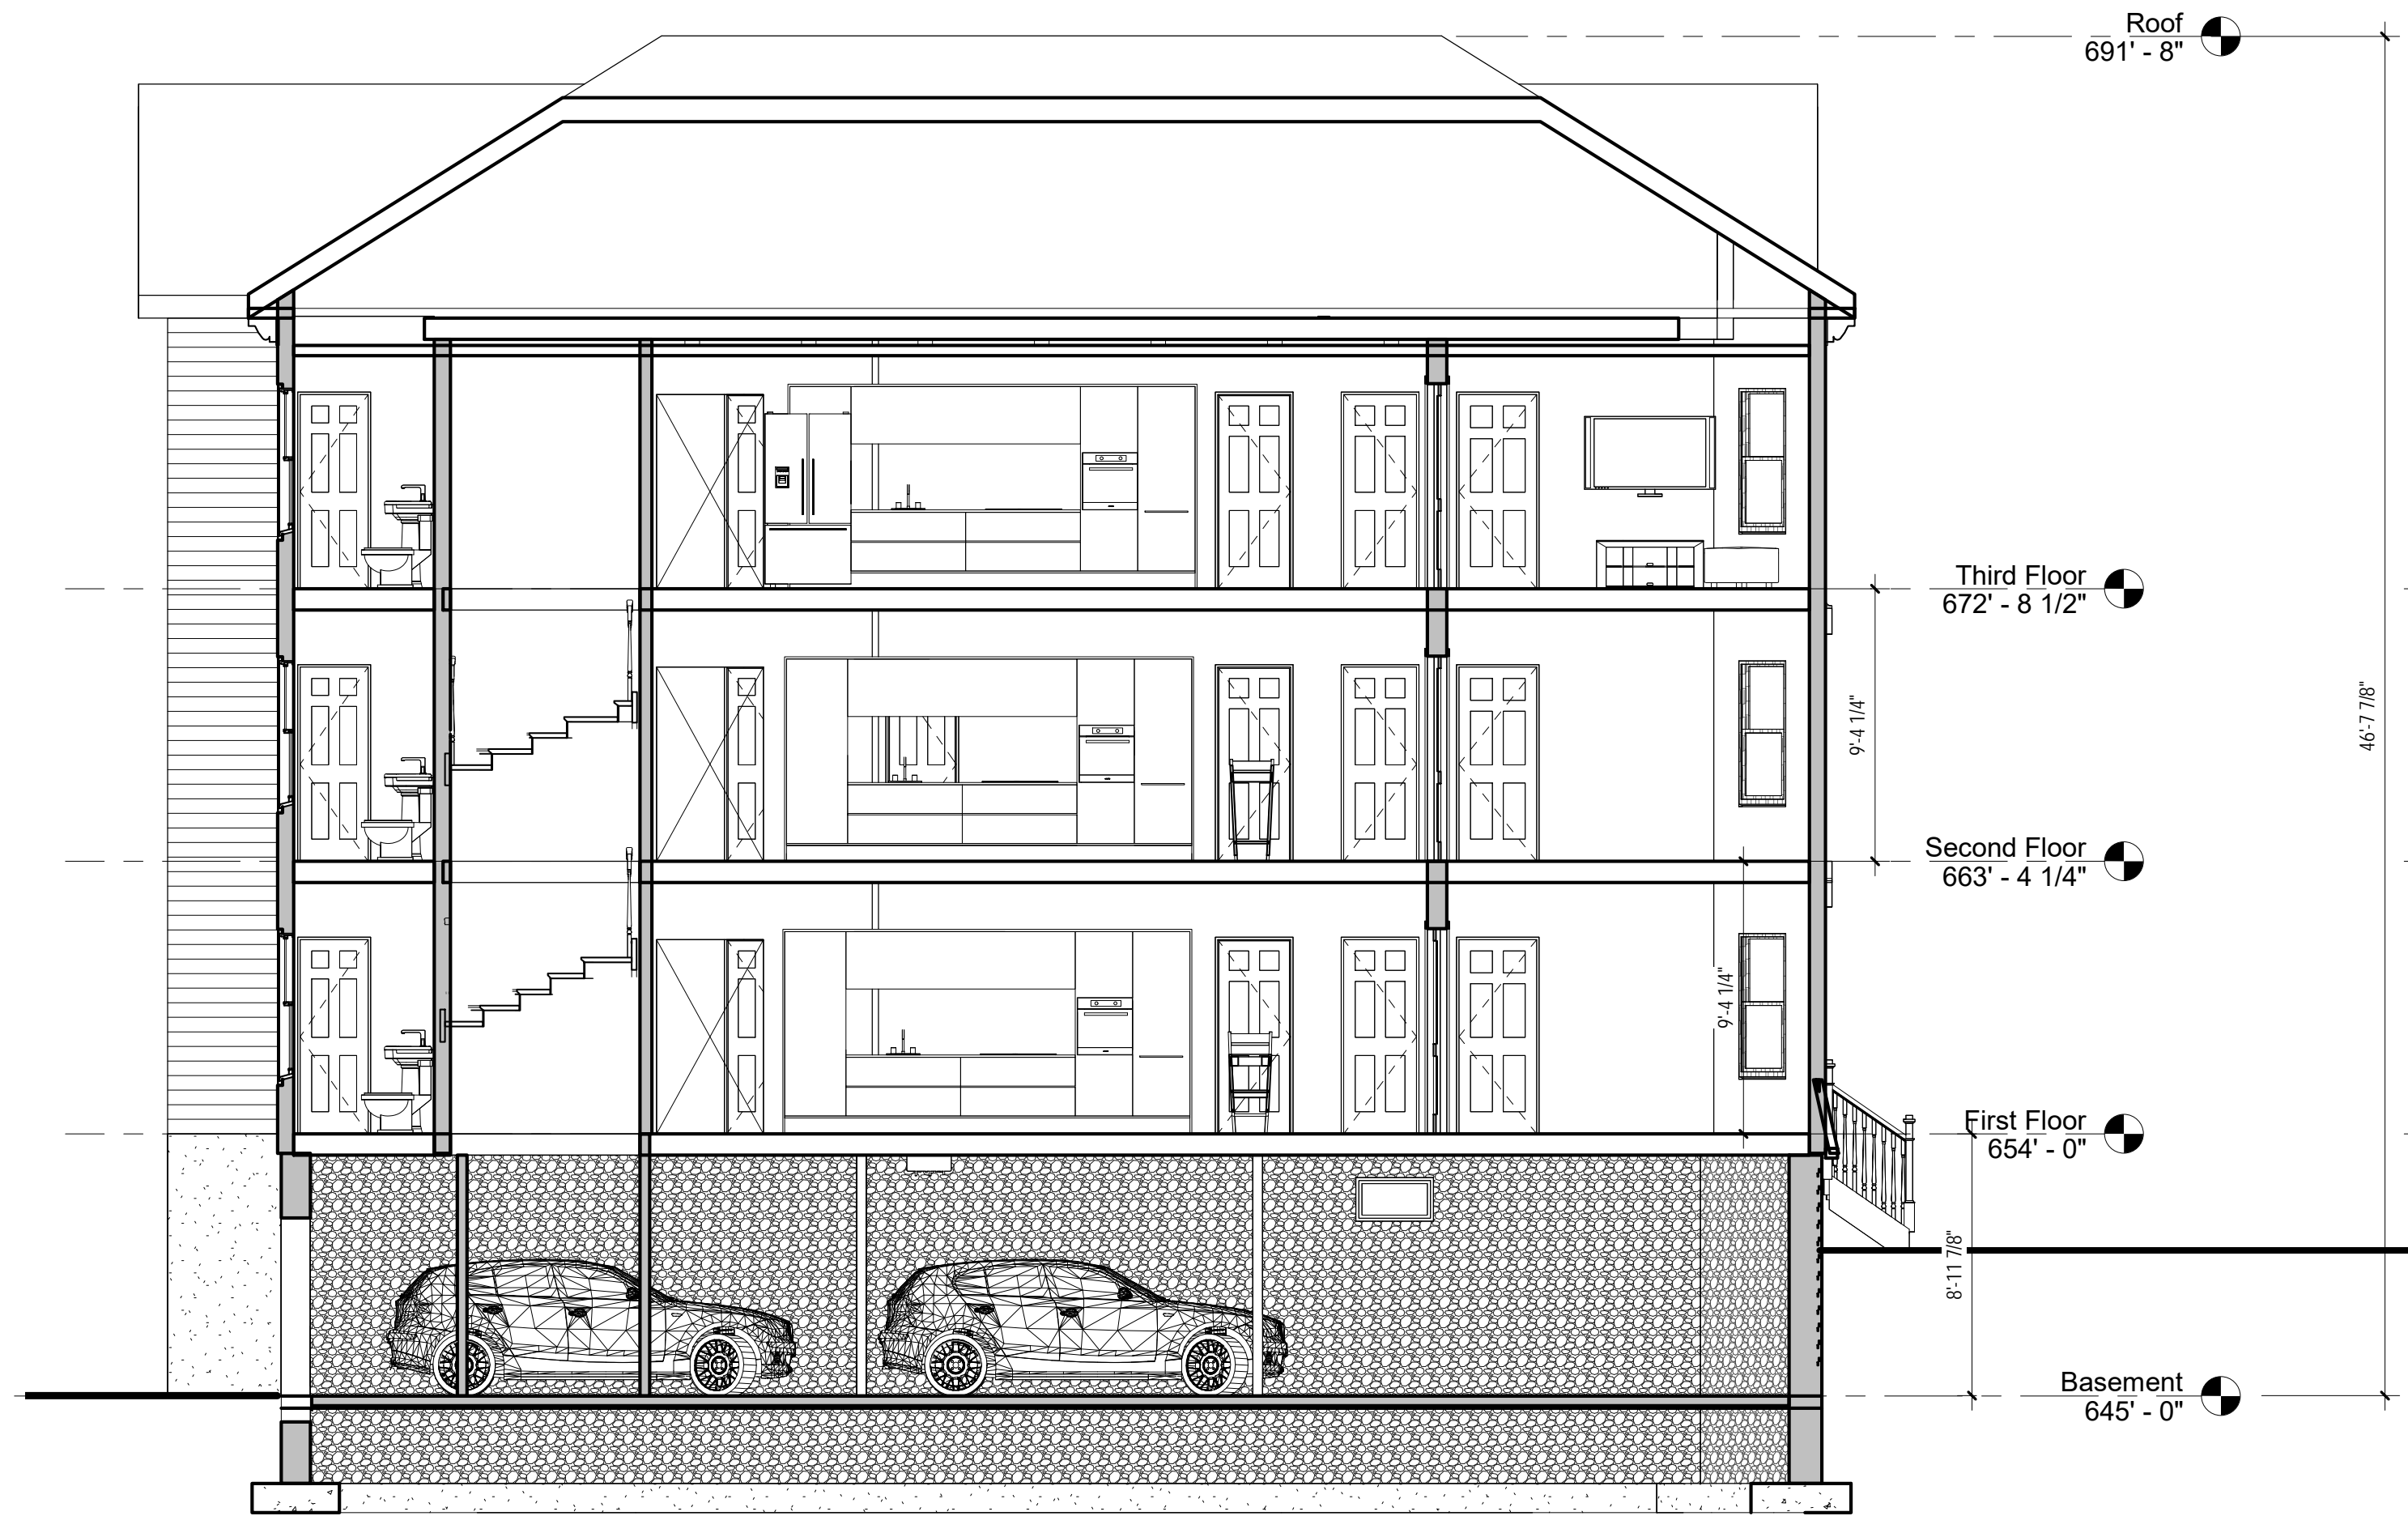

3A Section 1  
 3/16" = 1'-0"



3C South  
 3/16" = 1'-0"




1A West  
 3/16" = 1'-0"



1B North  
 3/16" = 1'-0"



1C East  
 3/16" = 1'-0"

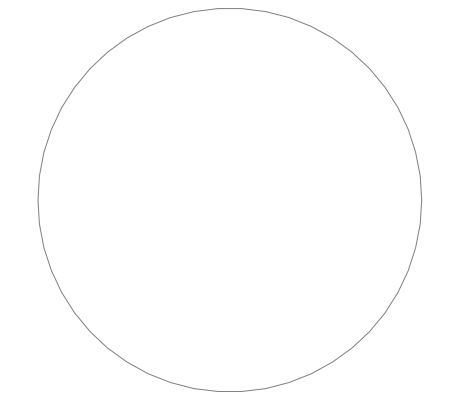


**116 Rodney Street**

116 Rodney Street, Worcester  
 Massachusetts 01606

MARK: DATE: DESCRIPTION:  
 ISSUE LOG  
 △ = CLOUDED CHANGE

SCALE 3/16" = 1'-0"  
 DRAWN BY \_\_\_\_\_ Author  
 CHECK BY \_\_\_\_\_ Checker  
 PROJ. ARCH. ENGR. \_\_\_\_\_  
 PROJ. MRG. \_\_\_\_\_  
 JOB NO. \_\_\_\_\_ Project Number  
 Dias Design & Construction, Inc.

**Elevations**

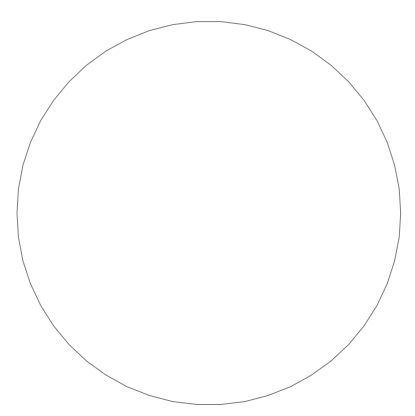


**116 Rodney Street**


116 Rodney Street, Worcester  
 Massachusetts 01606

MARK: DATE: DESCRIPTION:  
 ISSUE LOG  
 △ = CLOUDED CHANGE

SCALE 3/16" = 1'-0"  
 DRAWN BY \_\_\_\_\_ Author  
 CHECK BY \_\_\_\_\_ Checker  
 PROJ.ARCH.ENGR. \_\_\_\_\_  
 PROJ.MRG. \_\_\_\_\_  
 JOB NO. \_\_\_\_\_ Project Number  
 Dias Design & Construction, Inc.

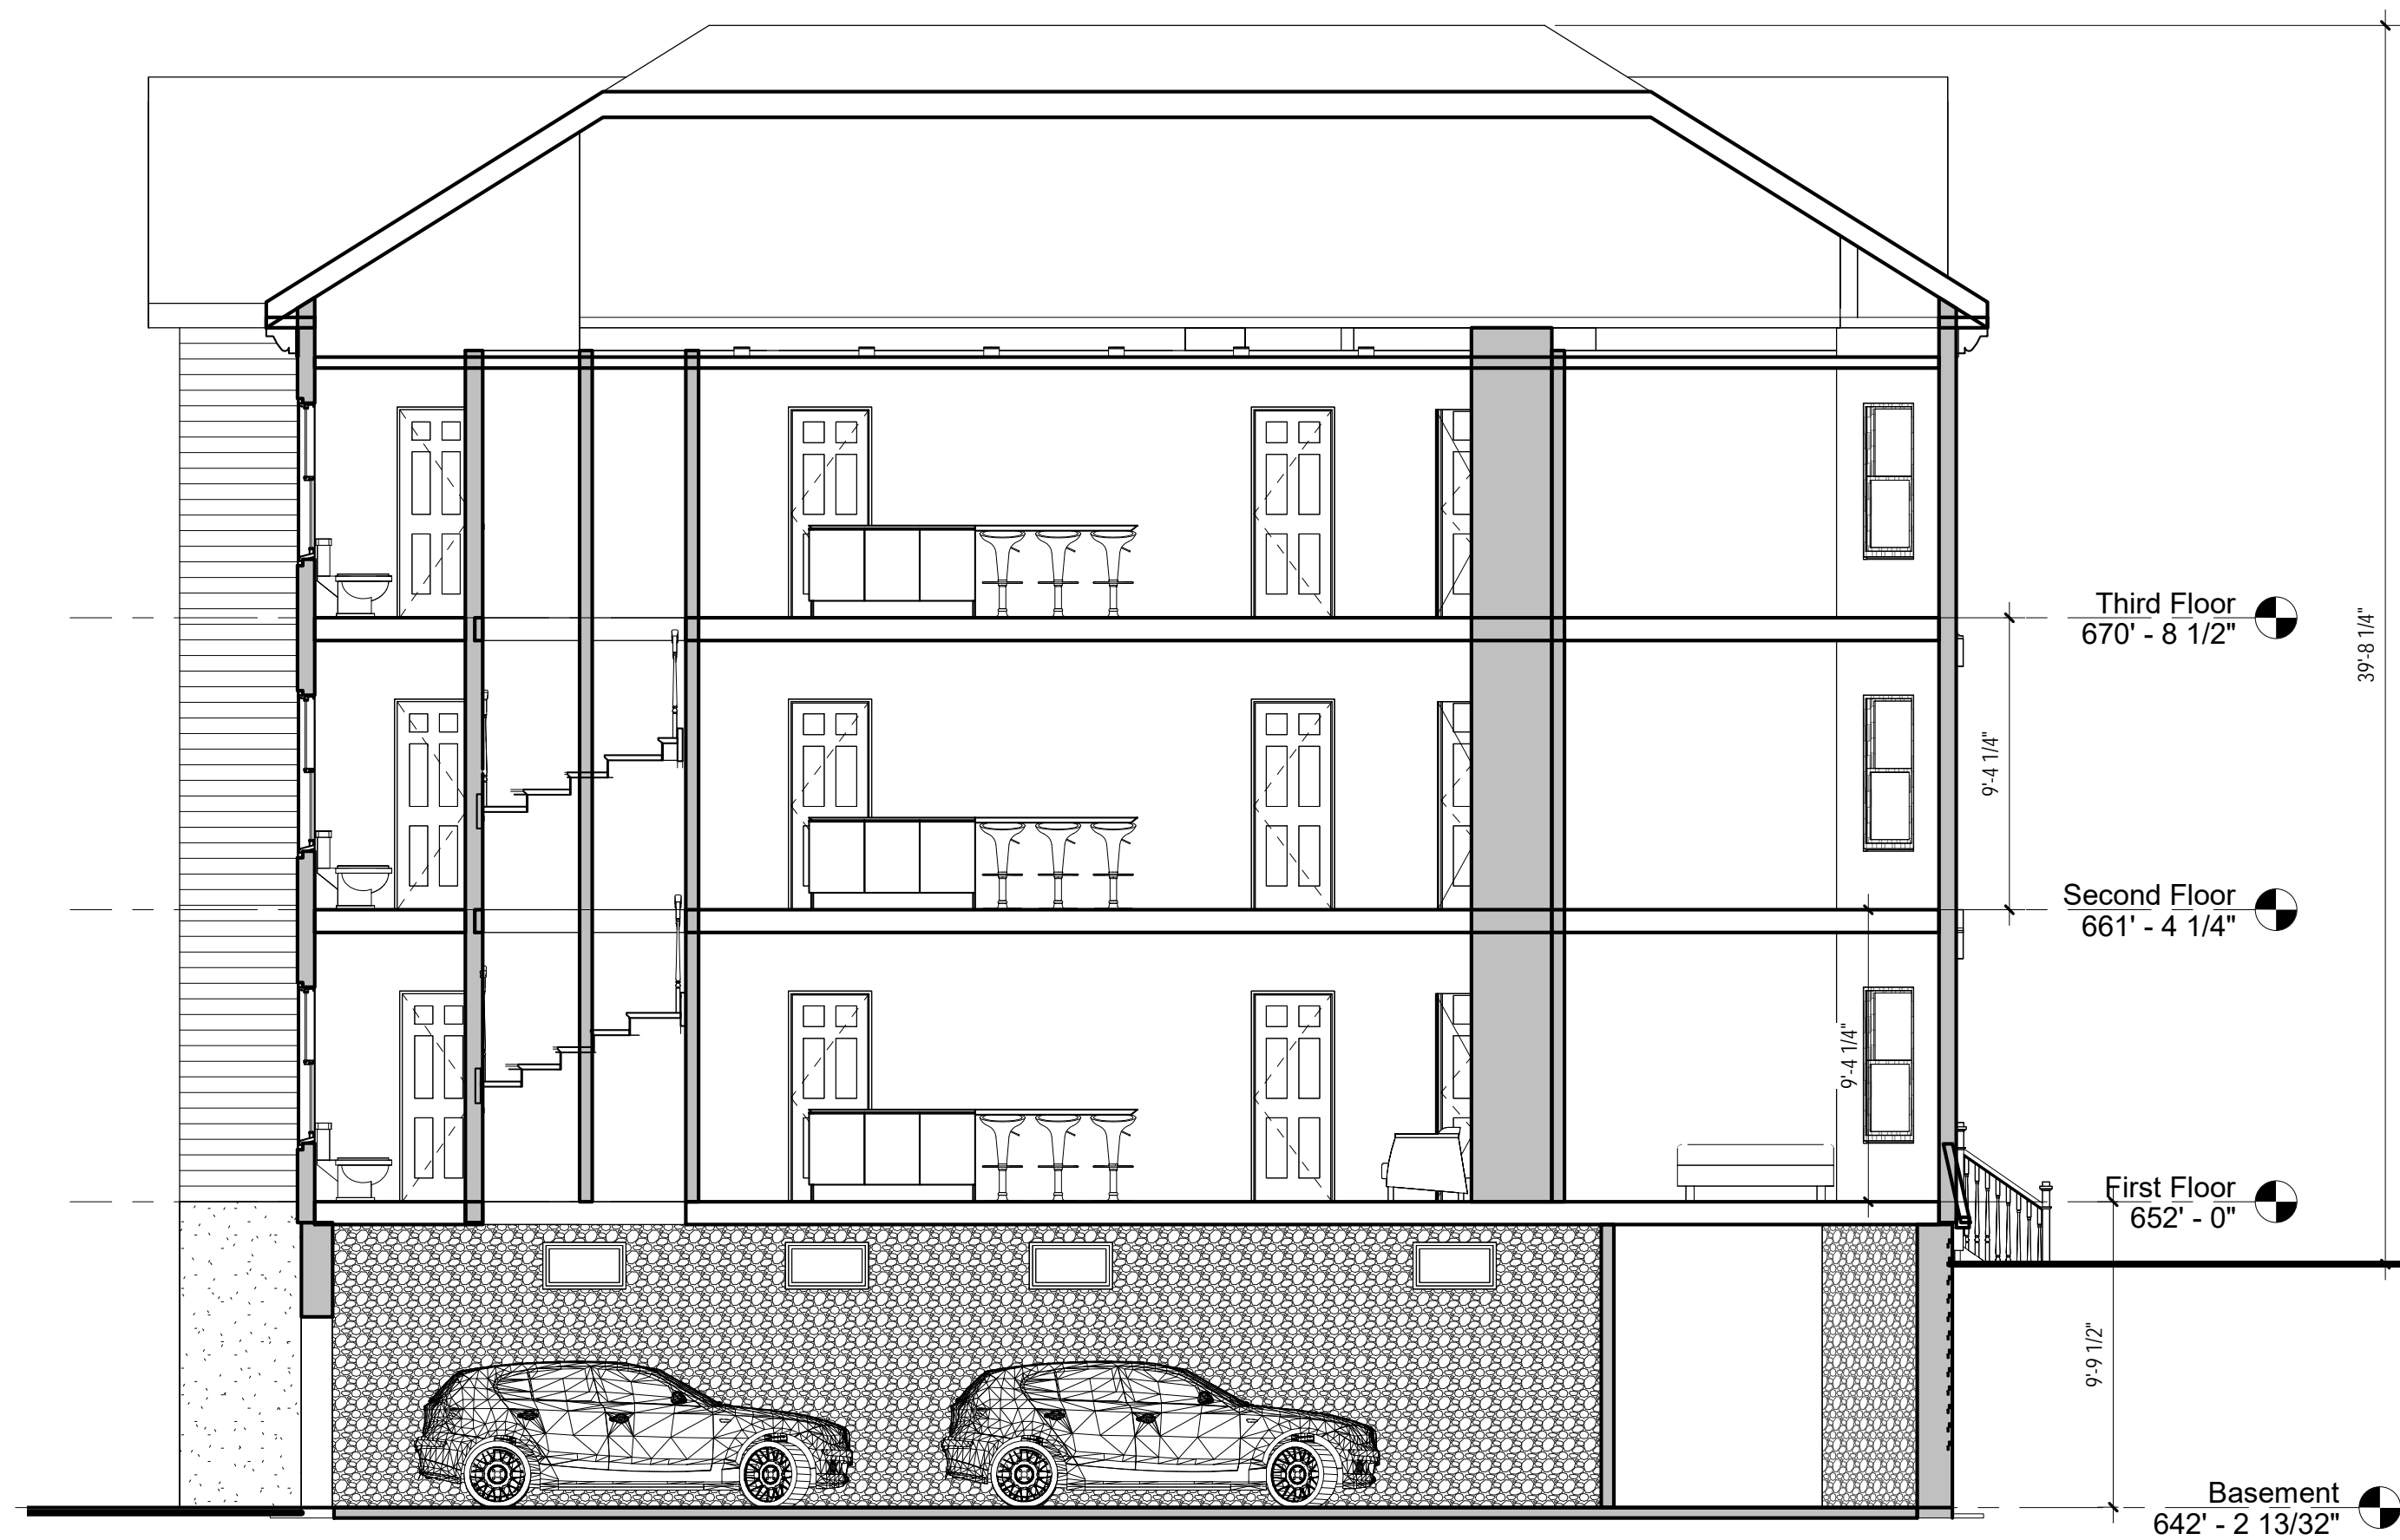

3A Section 1  
 3/16" = 1'-0"

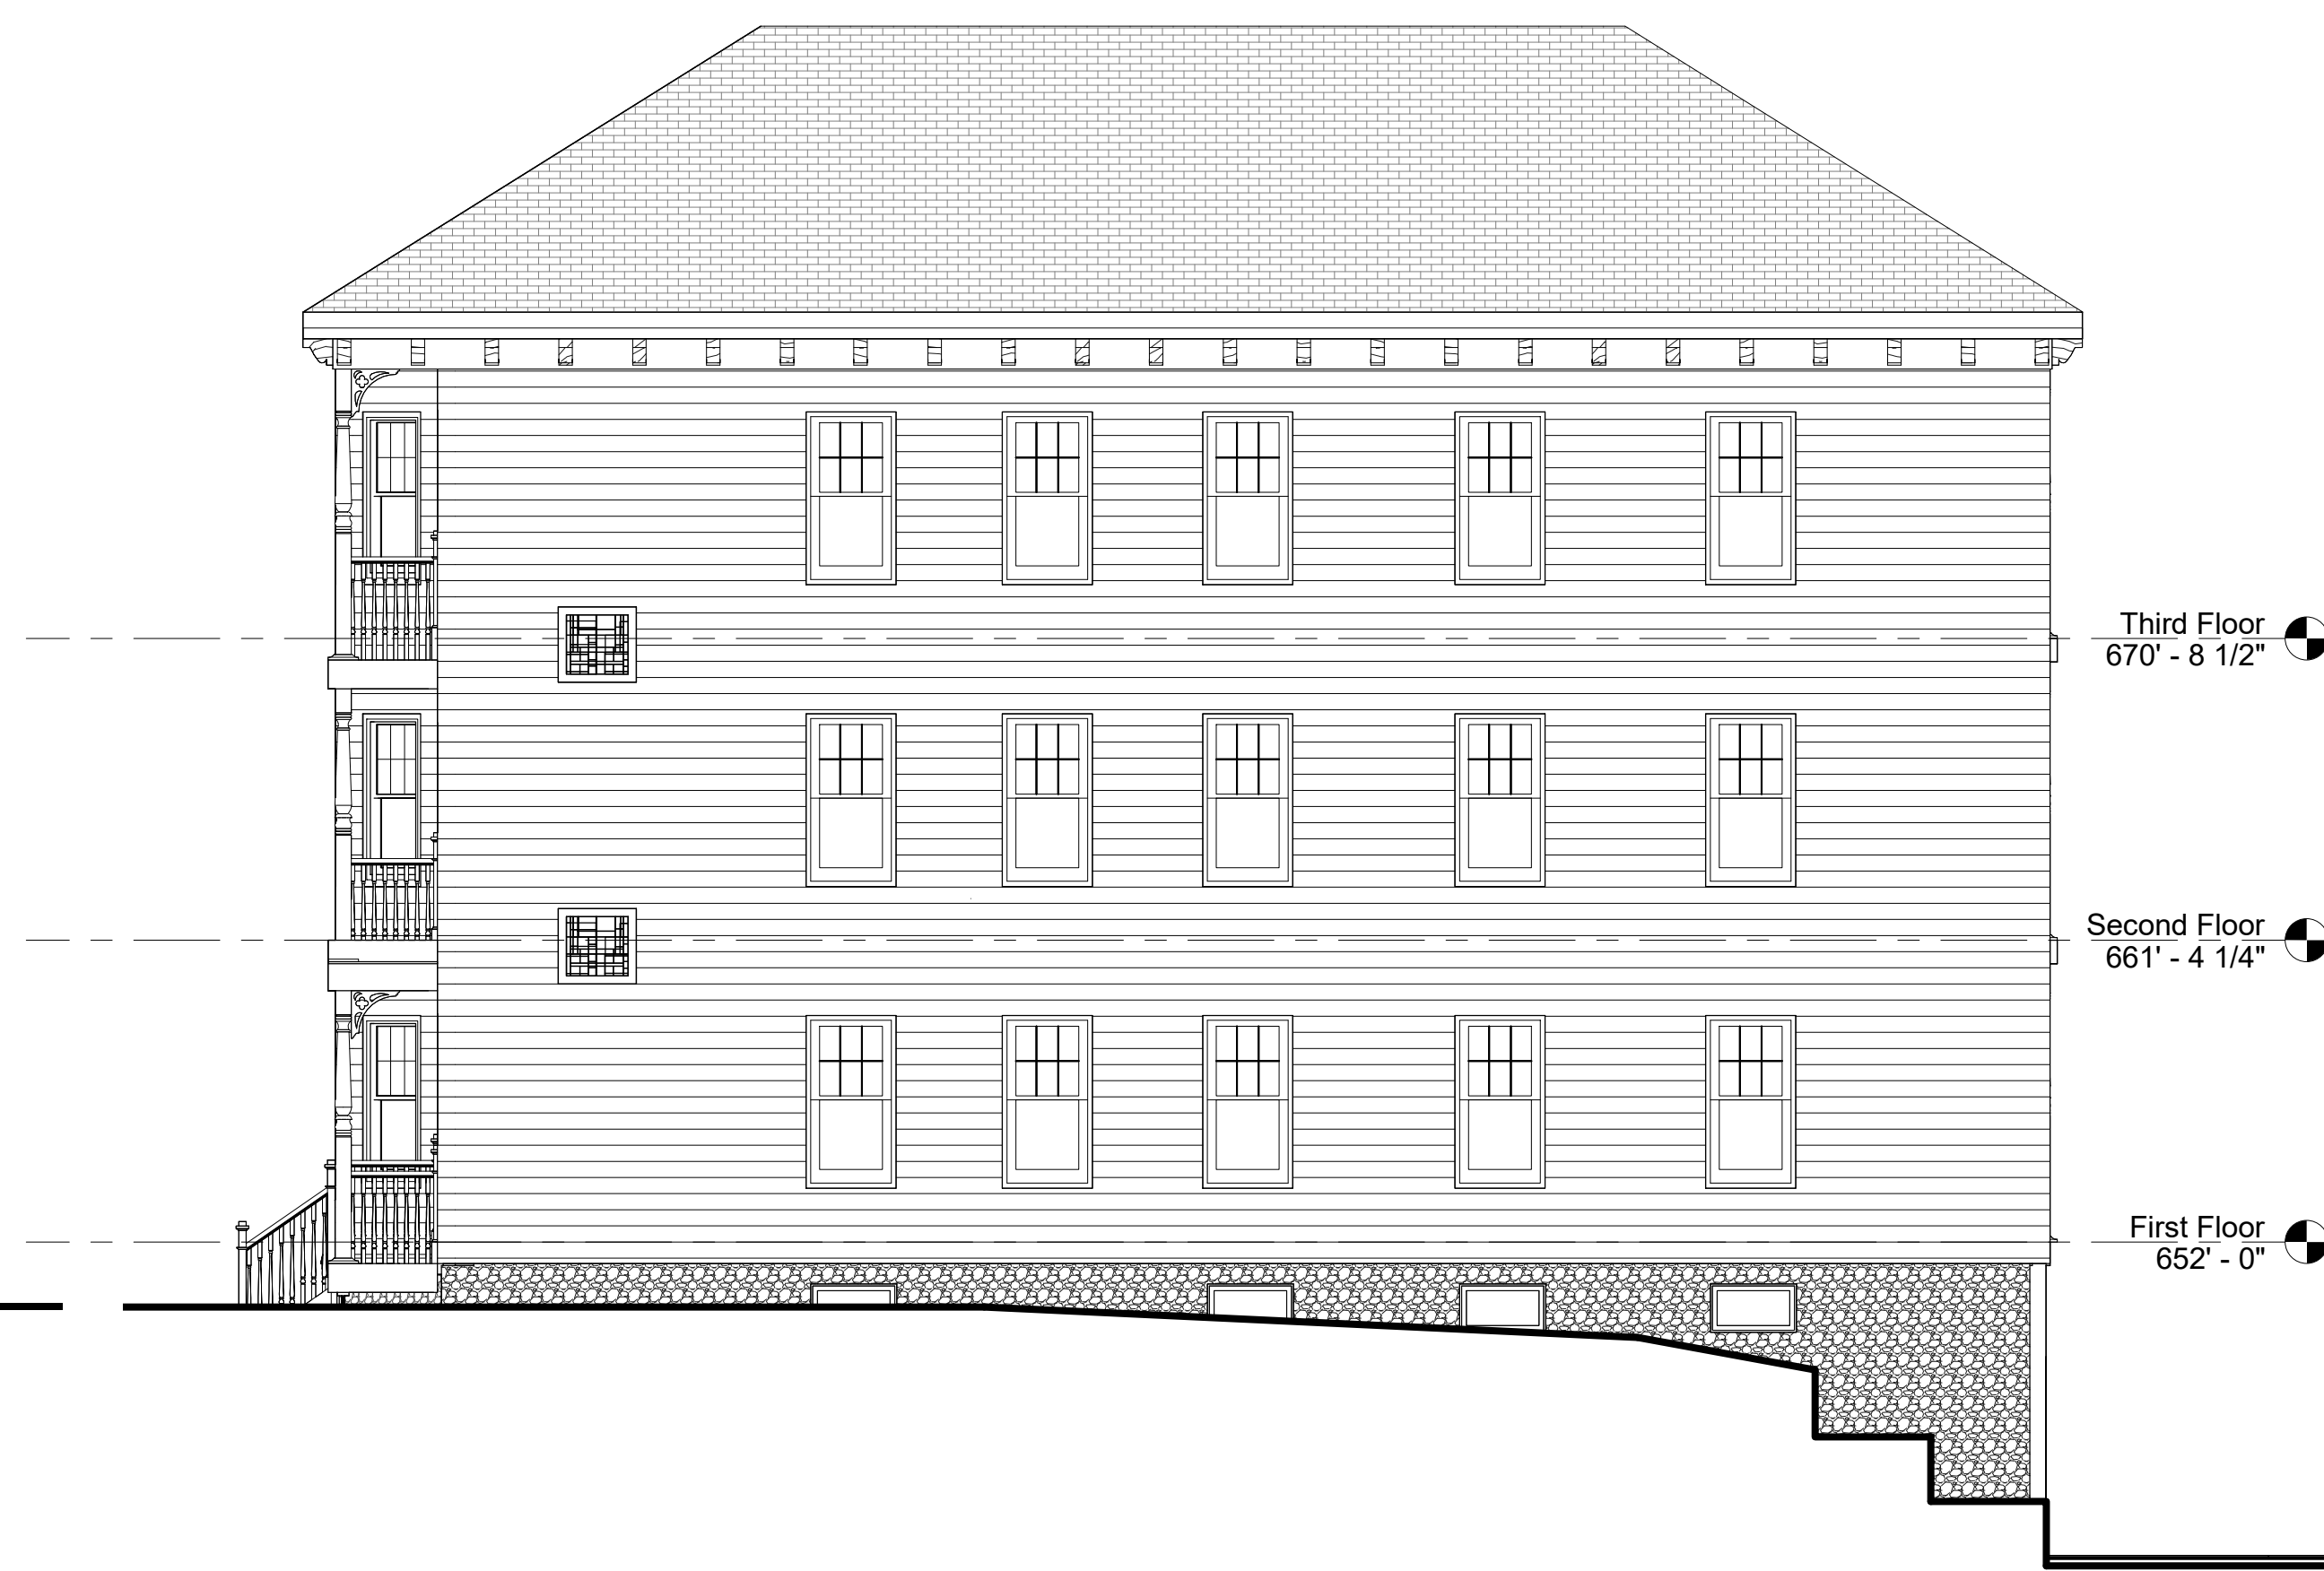

3C South  
 3/16" = 1'-0"



1A West  
 3/16" = 1'-0"



1B North  
 3/16" = 1'-0"



1C East  
 3/16" = 1'-0"

**Elevations**

**A200**