

① MAIN LEVEL FLOOR PLAN  
SCALE: 1/8" = 1'-0"

**Franchi Bros.**  
Plaster Drywall

8 Nebraska Street  
Worcester, MA 01604

**New Construction /  
Renovation**

**JFA**

**J FERRERA ASSOCIATES INC.**  
Architecture • Design • Planning  
2 Fern Lane - Sterling, MA 01564  
Tel: (978) 407-8848  
email: jferrera@comcast.net

**McCARTY**  
companies  
Total Project Solutions  
From Concept to Completion

42 Tucker Drive - Leominster, MA 01453  
Tel: 978.534.8727

**PROGRESS PRINT**


FOR PROGRESS REVIEW AND  
ESTIMATING PURPOSES ONLY

NO.	DATE	DESCRIPTION

SHEET TITLE:  
**EXISTING  
CONDITIONS  
FLOOR PLAN**

Job No.:	24051
FILE:	
DRAWN:	
SCALE:	AS NOTED
DATE:	05/06/2024

SHEET IDENTIFICATION:  
**A-101**

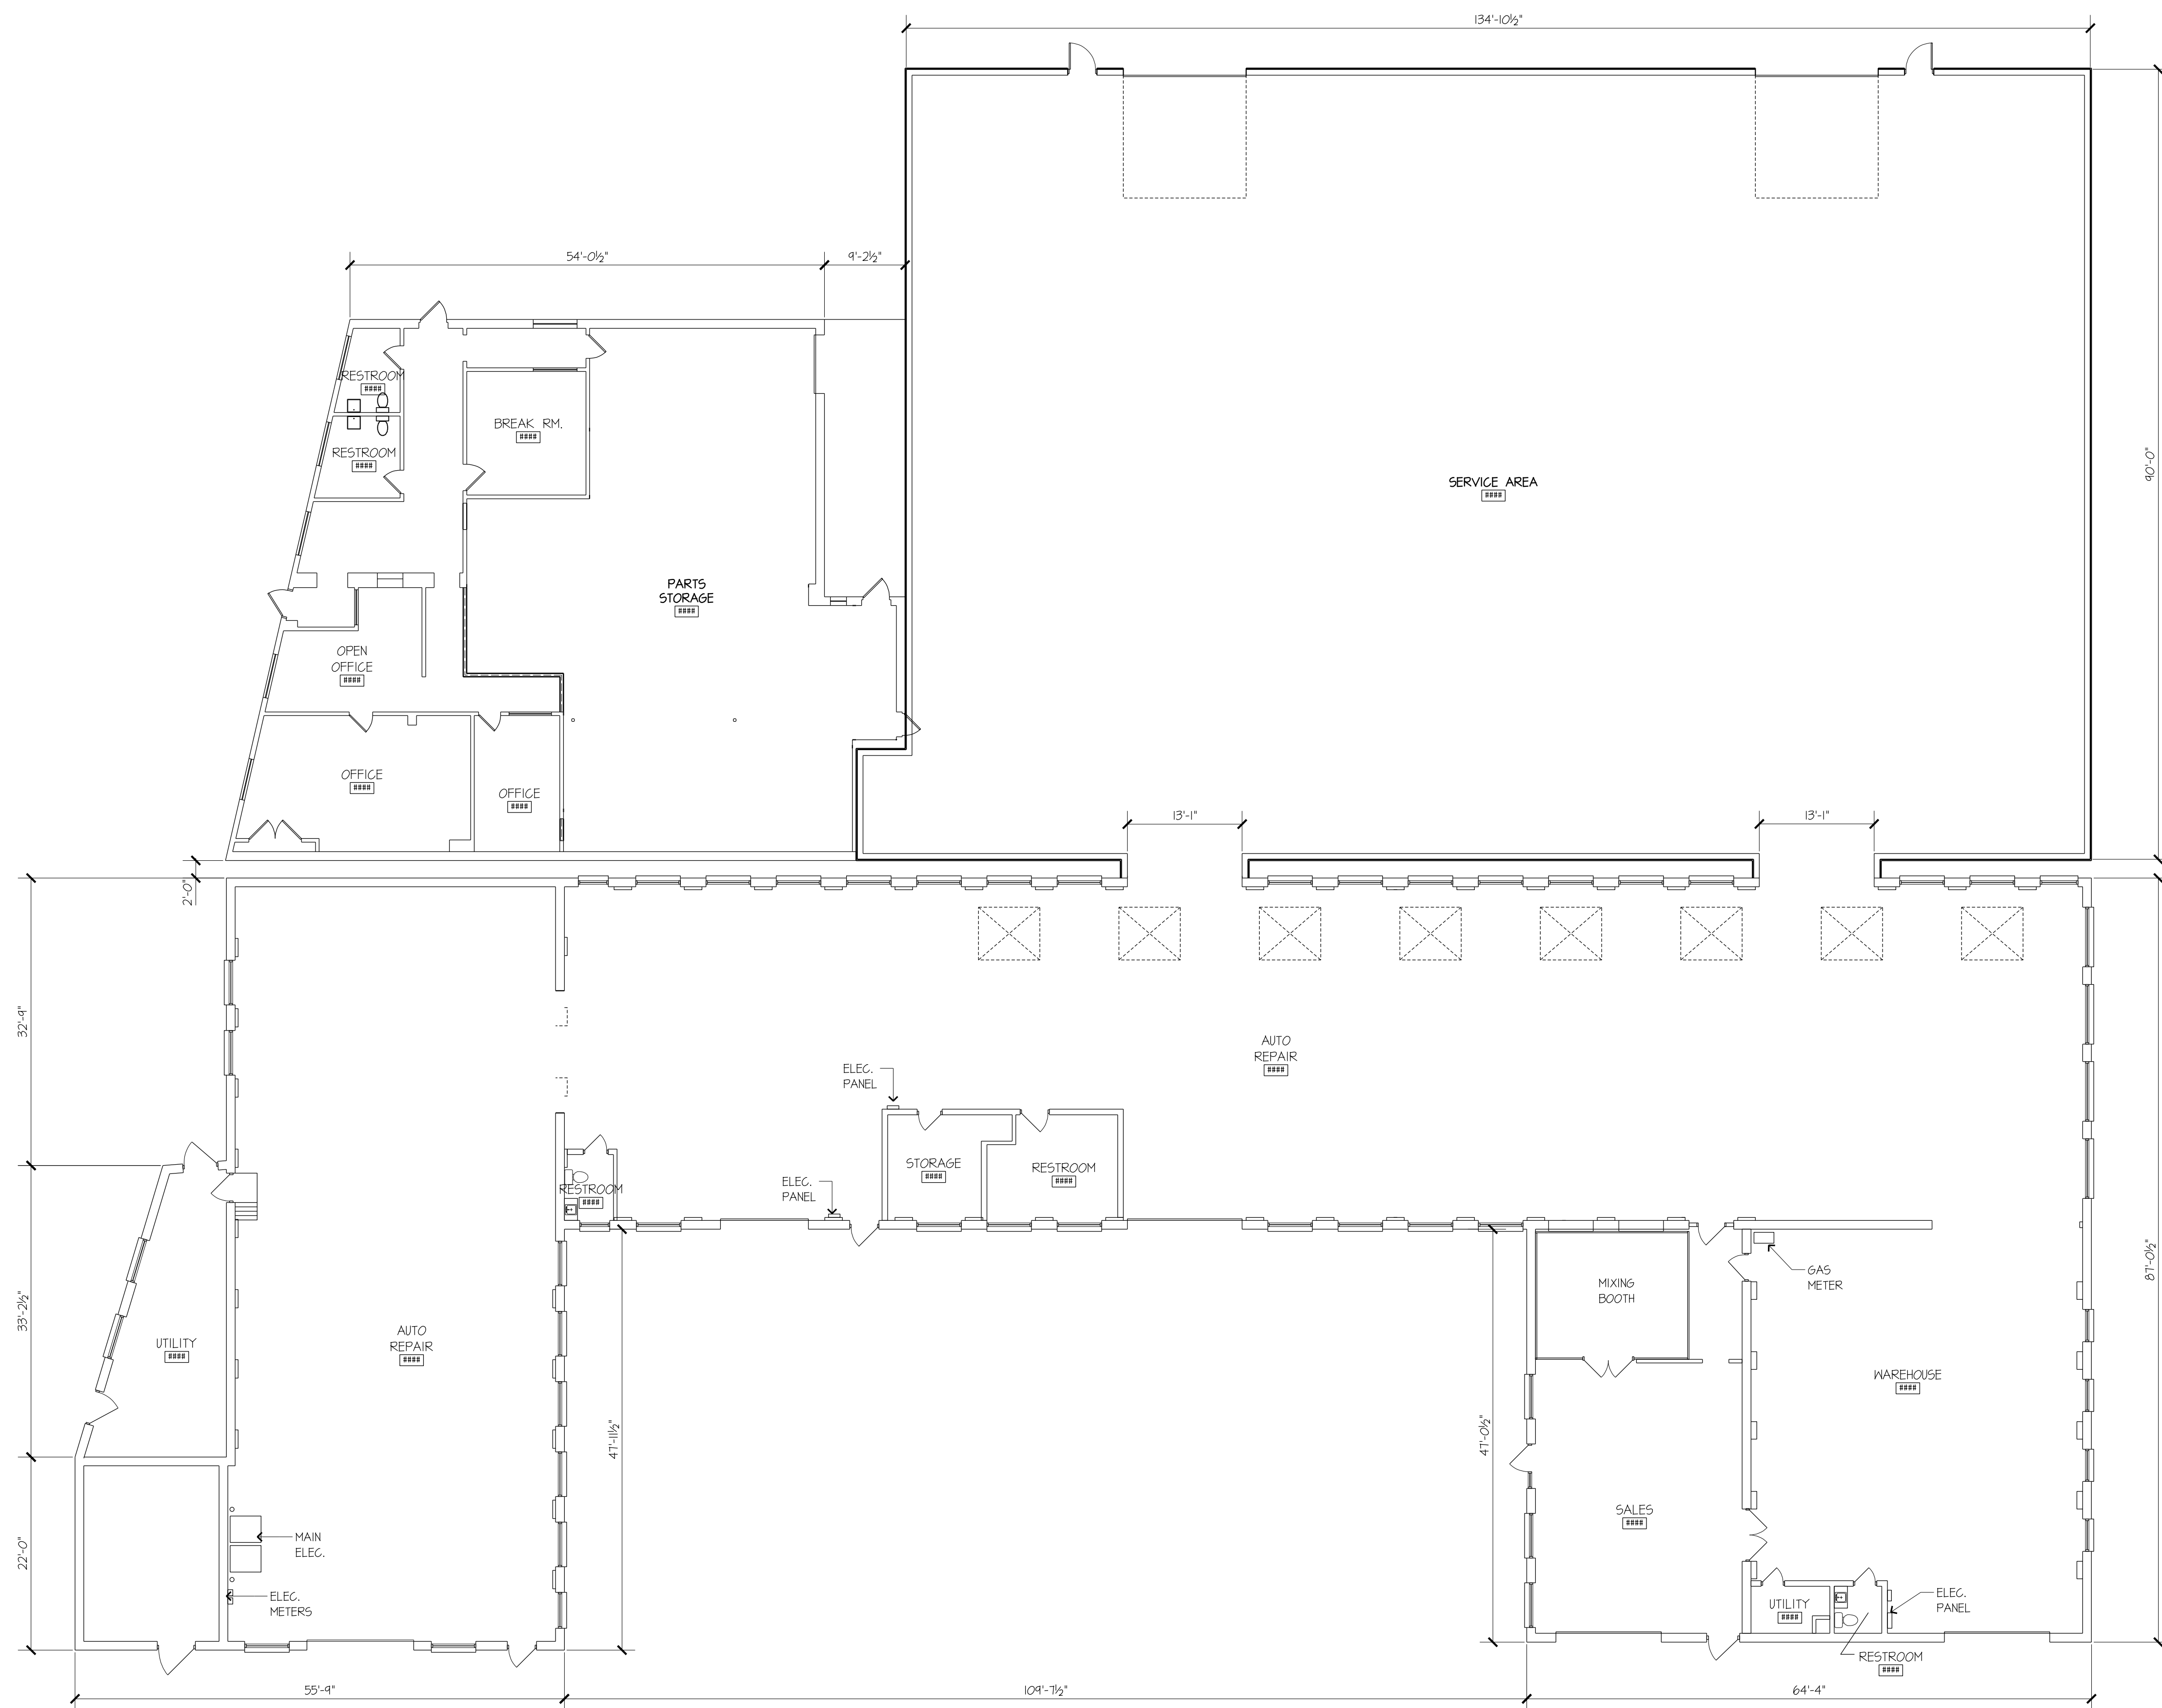

1 PROPOSED FLOOR PLAN  
SCALE: 3/32" = 1'-0"

**PROGRESS PRINT**

FOR PROGRESS REVIEW AND  
ESTIMATING PURPOSES ONLY

NO.	DATE	DESCRIPTION
1	06-12-24	GENERAL REVISIONS

SHEET TITLE:

**PROPOSED  
CONDITIONS  
FLOOR PLAN**

Job No.:	24051
FILE:	
DRAWN:	
SCALE:	AS NOTED
DATE:	05/06/2024

SHEET IDENTIFICATION:

**A-201**