
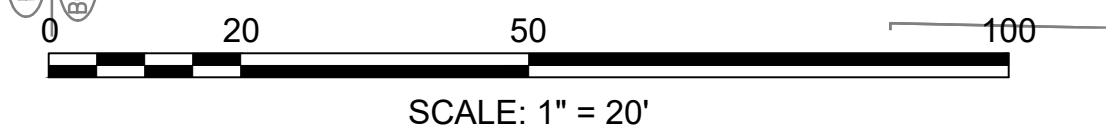


SEVER STREET



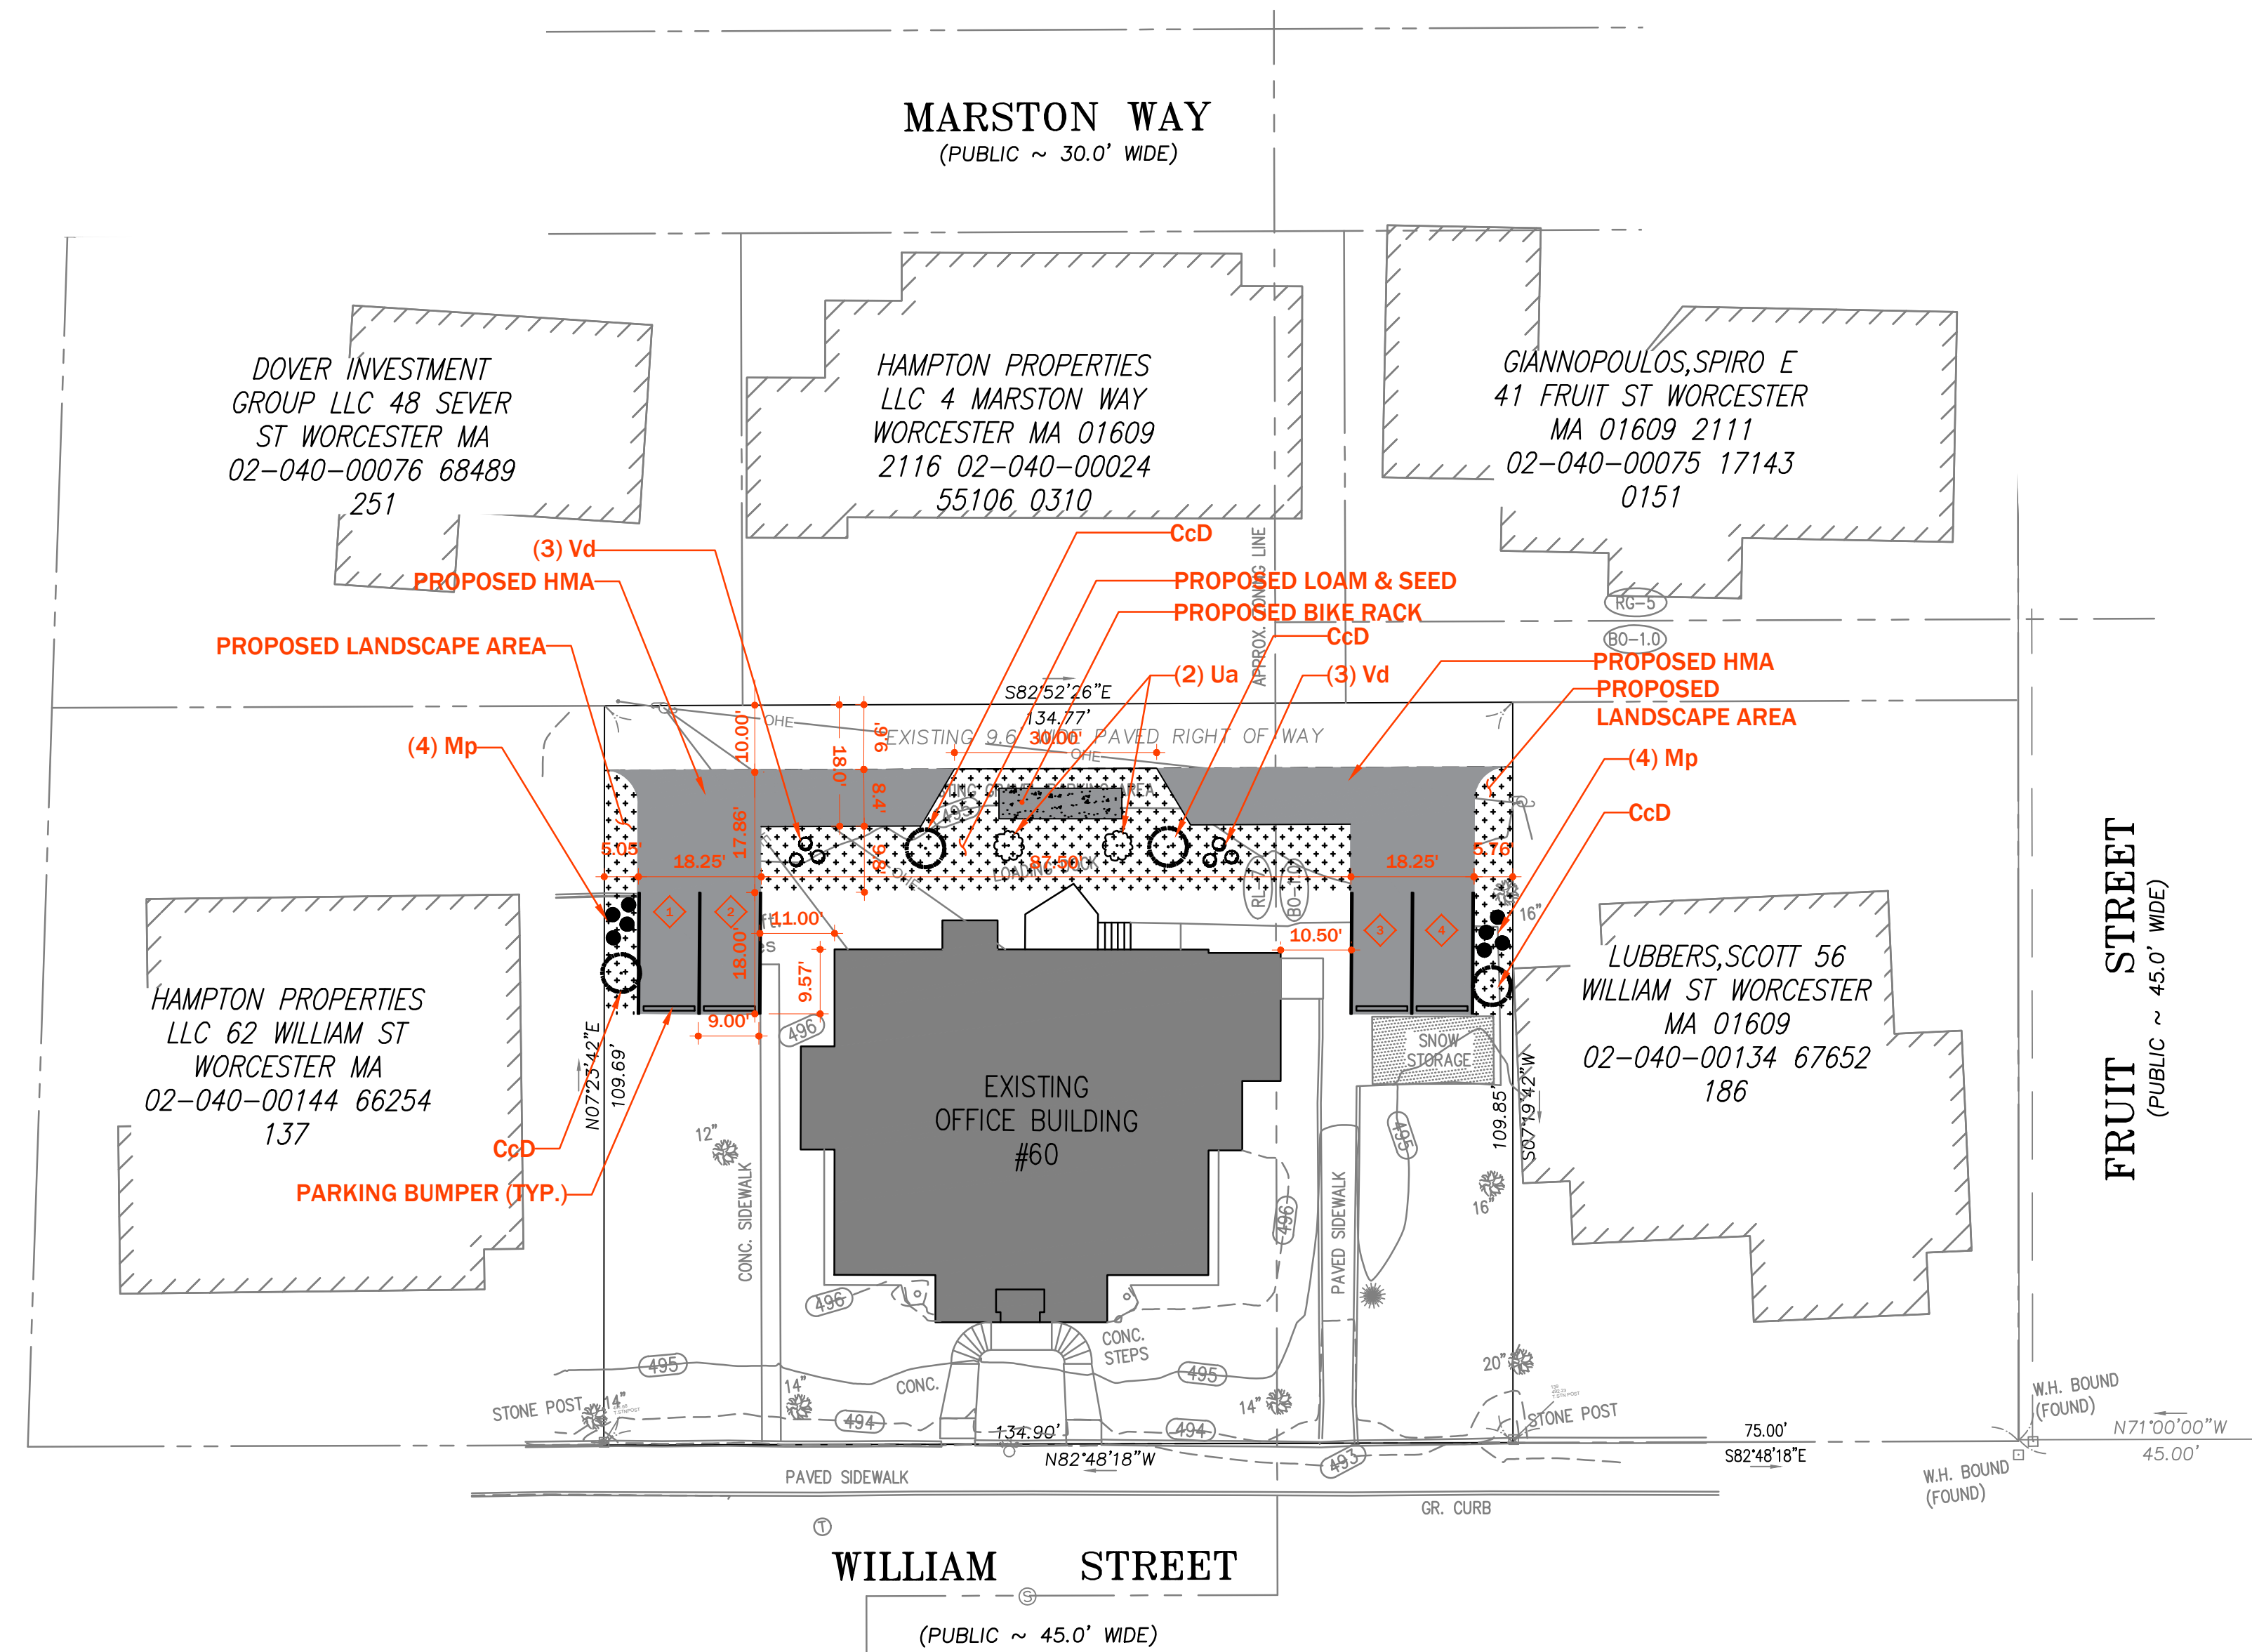


Plant Schedule

Key	Qty	Botanical Name	Common Name	Cultivar	Size
Shrubs					
Vd	6	<i>Viburnum dentatum</i>	Arrowwood	'Morton'	18-36" height
Mp	8	<i>Myrica pensylvanica</i>	Northern Bayberry		18-36" height
Trees					
CcD	4	<i>Cornus mas</i>	Cherry Dogwood		3.5" caliper
Ua	2	<i>Ulmus americana</i>	Valley Forge Elm		3.5" caliper

PROPOSED PAVED AREAS + PROPOSED PARKING AREA = 1,021 SF

LAYOUT NOTES +
1. ALL CONSTRUCTION INCLUDING DRIVEWAY OPENINGS TO BE BUILT TO CITY OF WORCESTER STANDARDS.

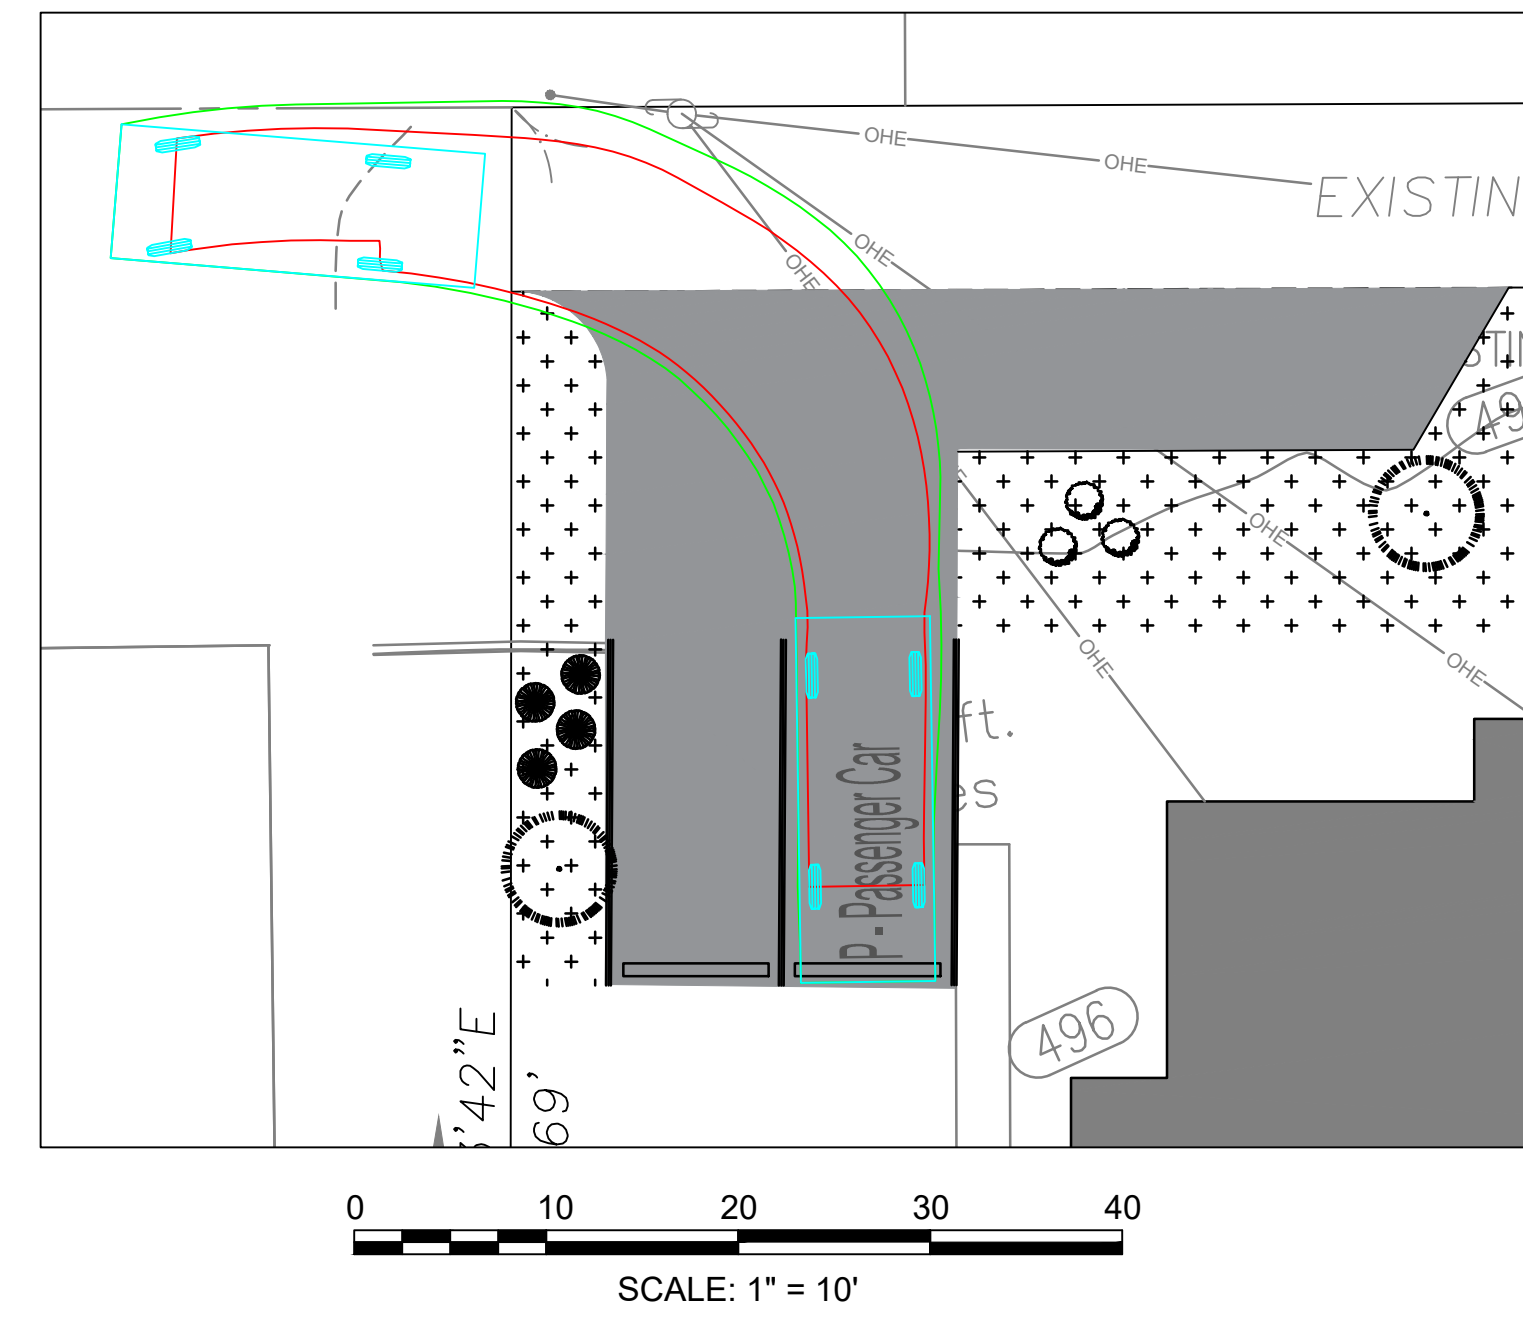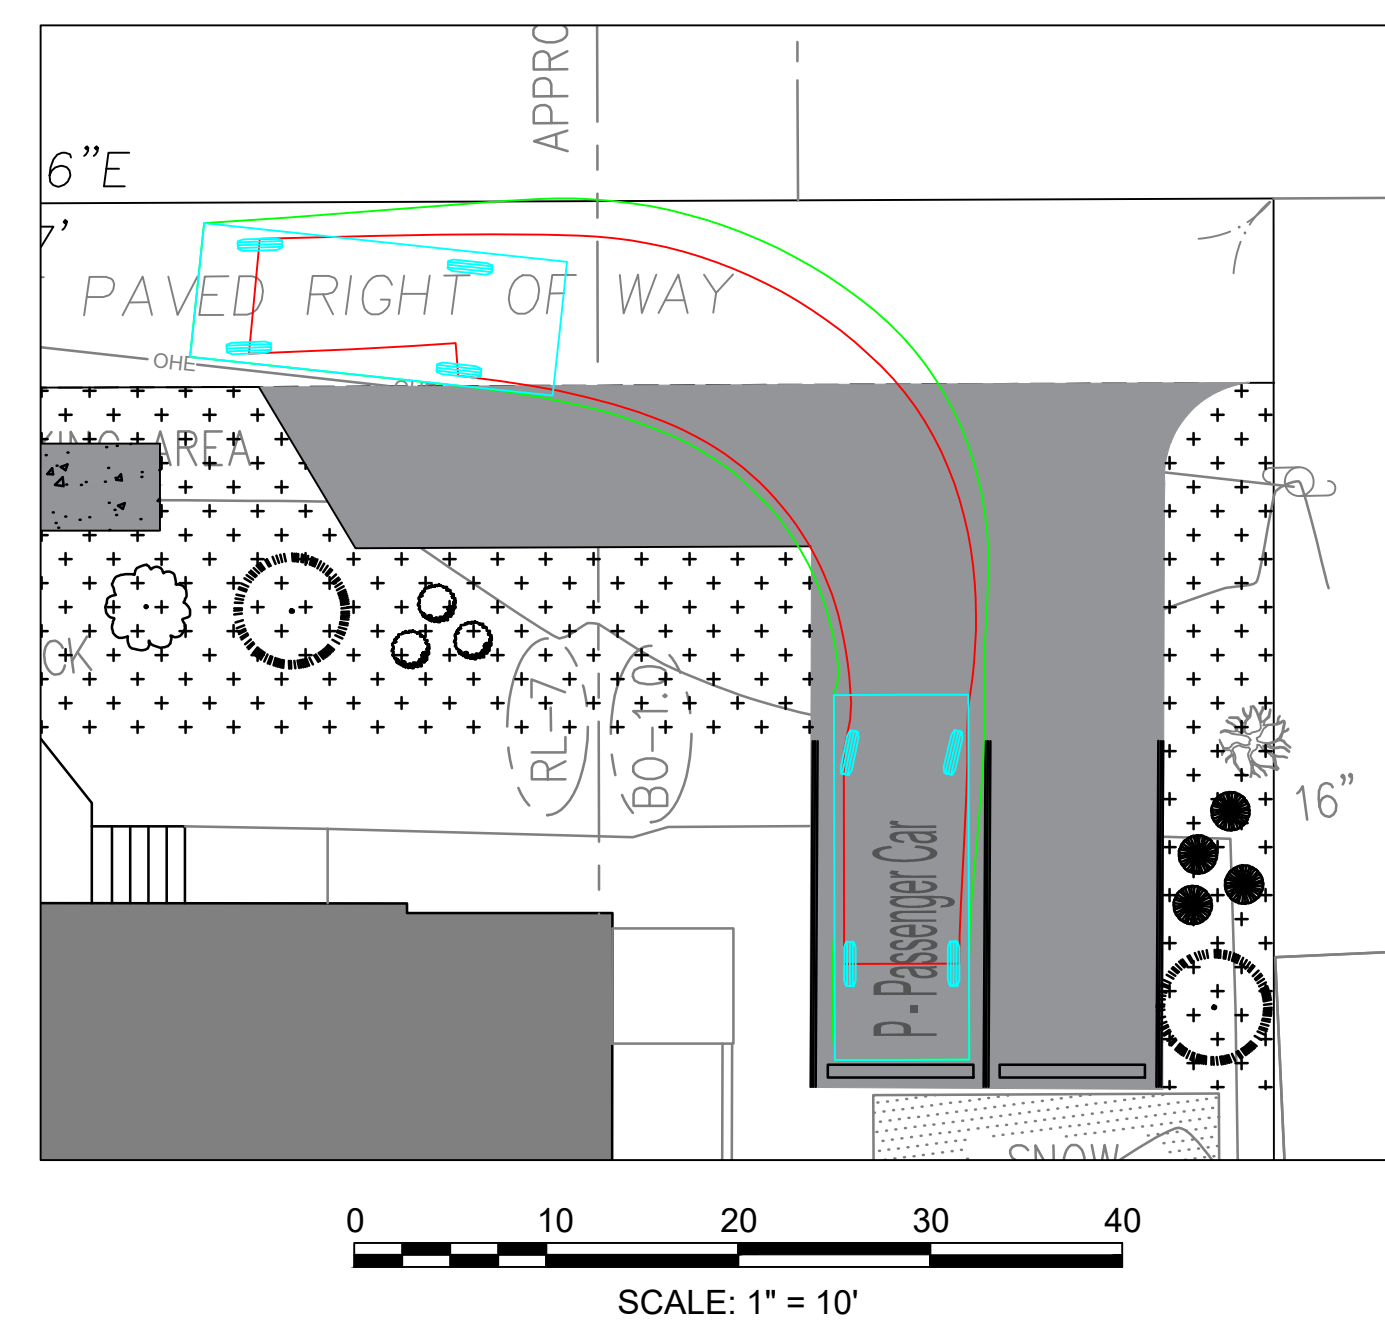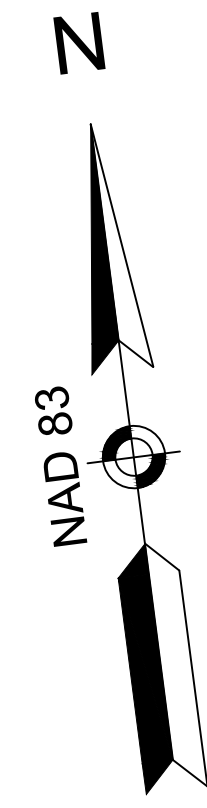

SYN	DESCRIPTION	DATE	APPR
1	BOARD REVIEW	12/13/24	
0	BOARD REVIEW	10/31/24	

DESIGNED BY
DRAWN BY
CHECKED BY

YING RIZIKA AND XIULAN CHANG

PROJECT NO.: 24018

60 WILLIAM ST PARKING PLAN

DRAWING NO: 24018 - SITE PLAN
SCALE: AS NOTED

C1.0

SHEET 1 OF 1