
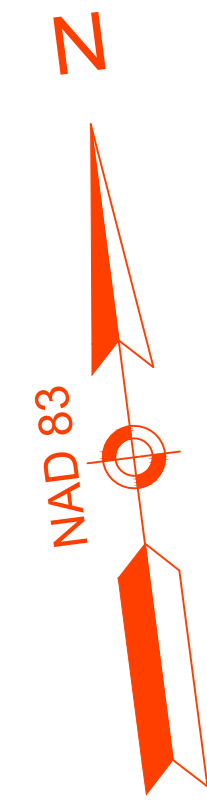


SEVER STREET

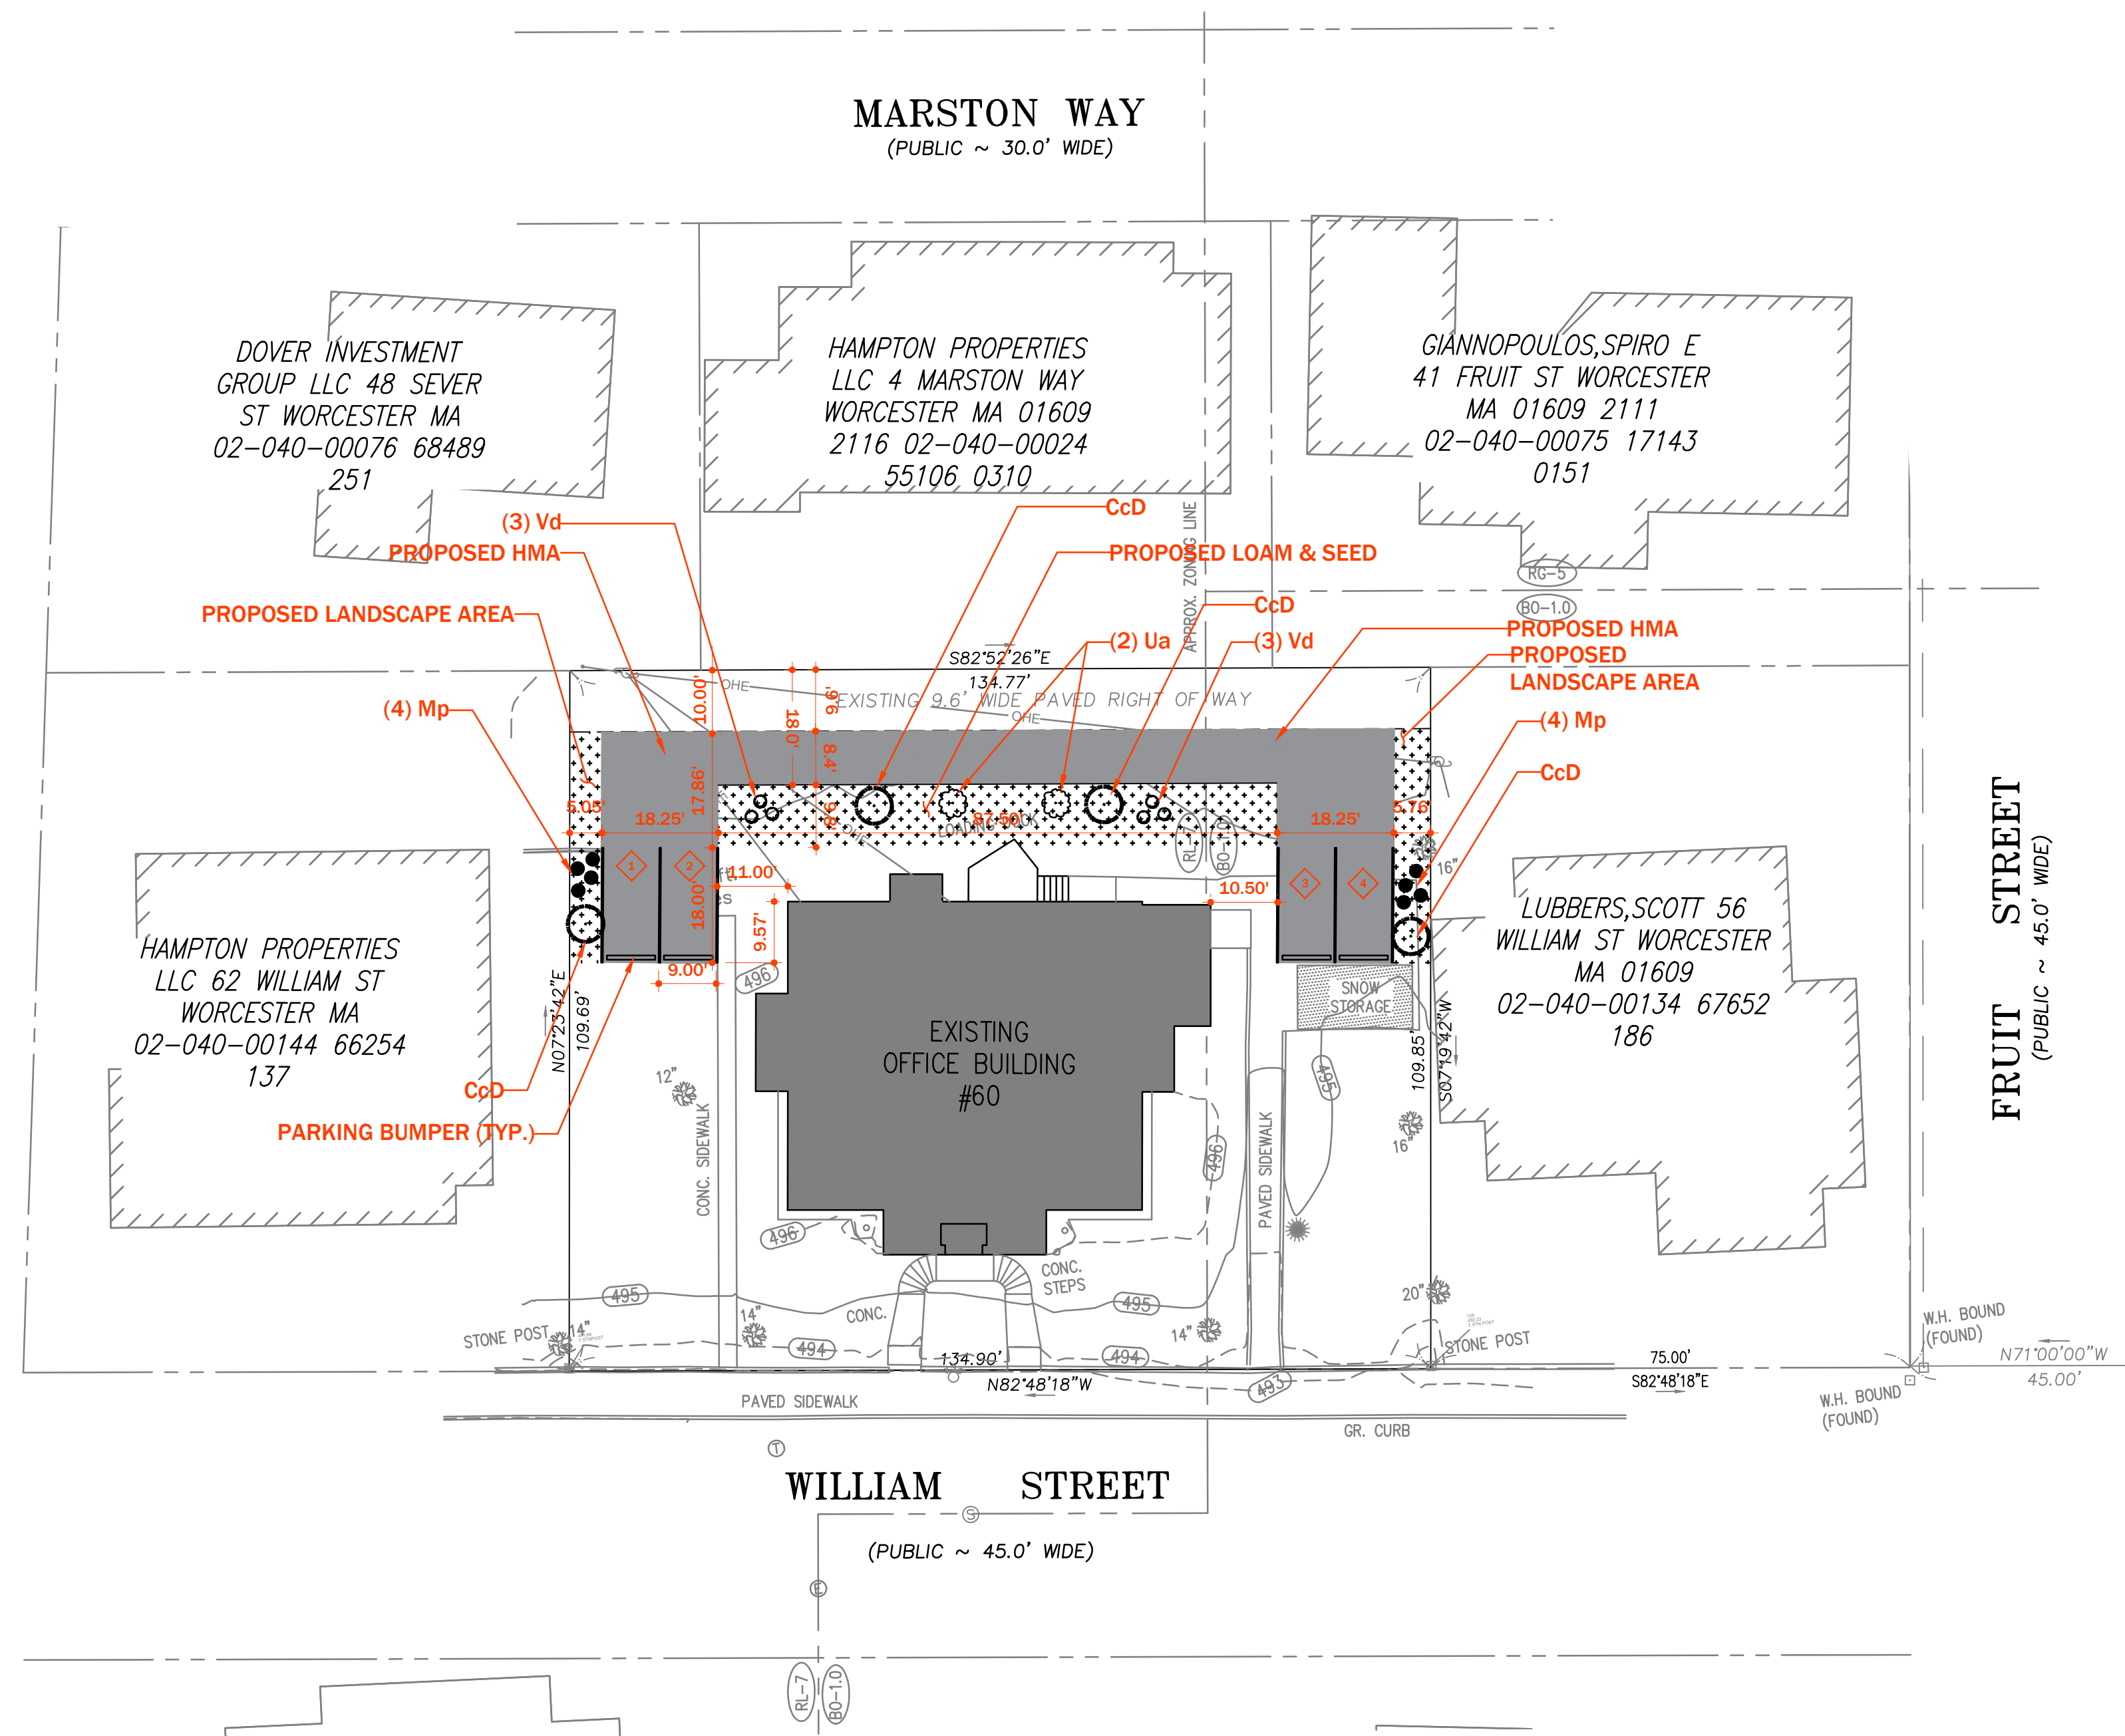

#	SYN	DESCRIPTION	DATE	APPR
		BOARD REVIEW	10/31/24	

YING RIZIKA AND XIULAN CHANG

DESIGNED BY
DRAWN BY
CHECKED BY

**60 WILLIAM ST
PARKING PLAN**

DRAWING NO: 24018 - SITE PLAN
SCALE: AS NOTED
PROJECT NO.: 24018

C1.0

SHEET 1 OF 1

PROPOSED PAVED AREAS +
• PROPOSED PARKING AREA = 1,021 SF

LAYOUT NOTES +
1. ALL CONSTRUCTION INCLUDING DRIVEWAY OPENINGS TO BE BUILT TO CITY OF WORCESTER STANDARDS.

Plant Schedule					
Shrubs					
Key	Qty	Botanical Name	Common Name	Cultivar	Size
Vd	6	<i>Viburnum dentatum</i>	Arrowwood	'Morton'	18-36" height
Mp	8	<i>Myrica pensylvanica</i>	Northern Bayberry		18-36" height
Trees					
Key	Qty	Botanical Name	Common Name	Size	
CcD	4	<i>Cornus mas</i>	Cherry Dogwood	3.5" caliper	
Ua	2	<i>Ulmus americana</i>	Valley Forge Elm	3.5" caliper	

