

**Chick-fil-A**  
5200 Buffington Road  
Atlanta, Georgia  
30349-2998



PROTOTYPICAL SET

NOT FOR  
REGULATORY  
APPROVAL,  
BIDDING, OR  
CONSTRUCTION

**CHICK-FIL-A**  
PROJECT NAME

STREET ADDRESS  
CITY, ST 0000

**FSR#00000**

BUILDING TYPE / SIZE: P14 LS BN  
RELEASE: 24.05

PRINTED FOR

(put project status here)

REVISION SCHEDULE

NO.	DATE	DESCRIPTION

CONSULTANT PROJECT # XXXXXX

DATE MM/DD/YYYY


DRAWN BY Author

Information contained on this drawing and in all digital files produced for above named project may not be reproduced in any manner without express written or verbal consent from authorized project representatives.

SHEET OVERALL EQUIPMENT FLOOR PLAN

SHEET NUMBER

**K-201BNM**

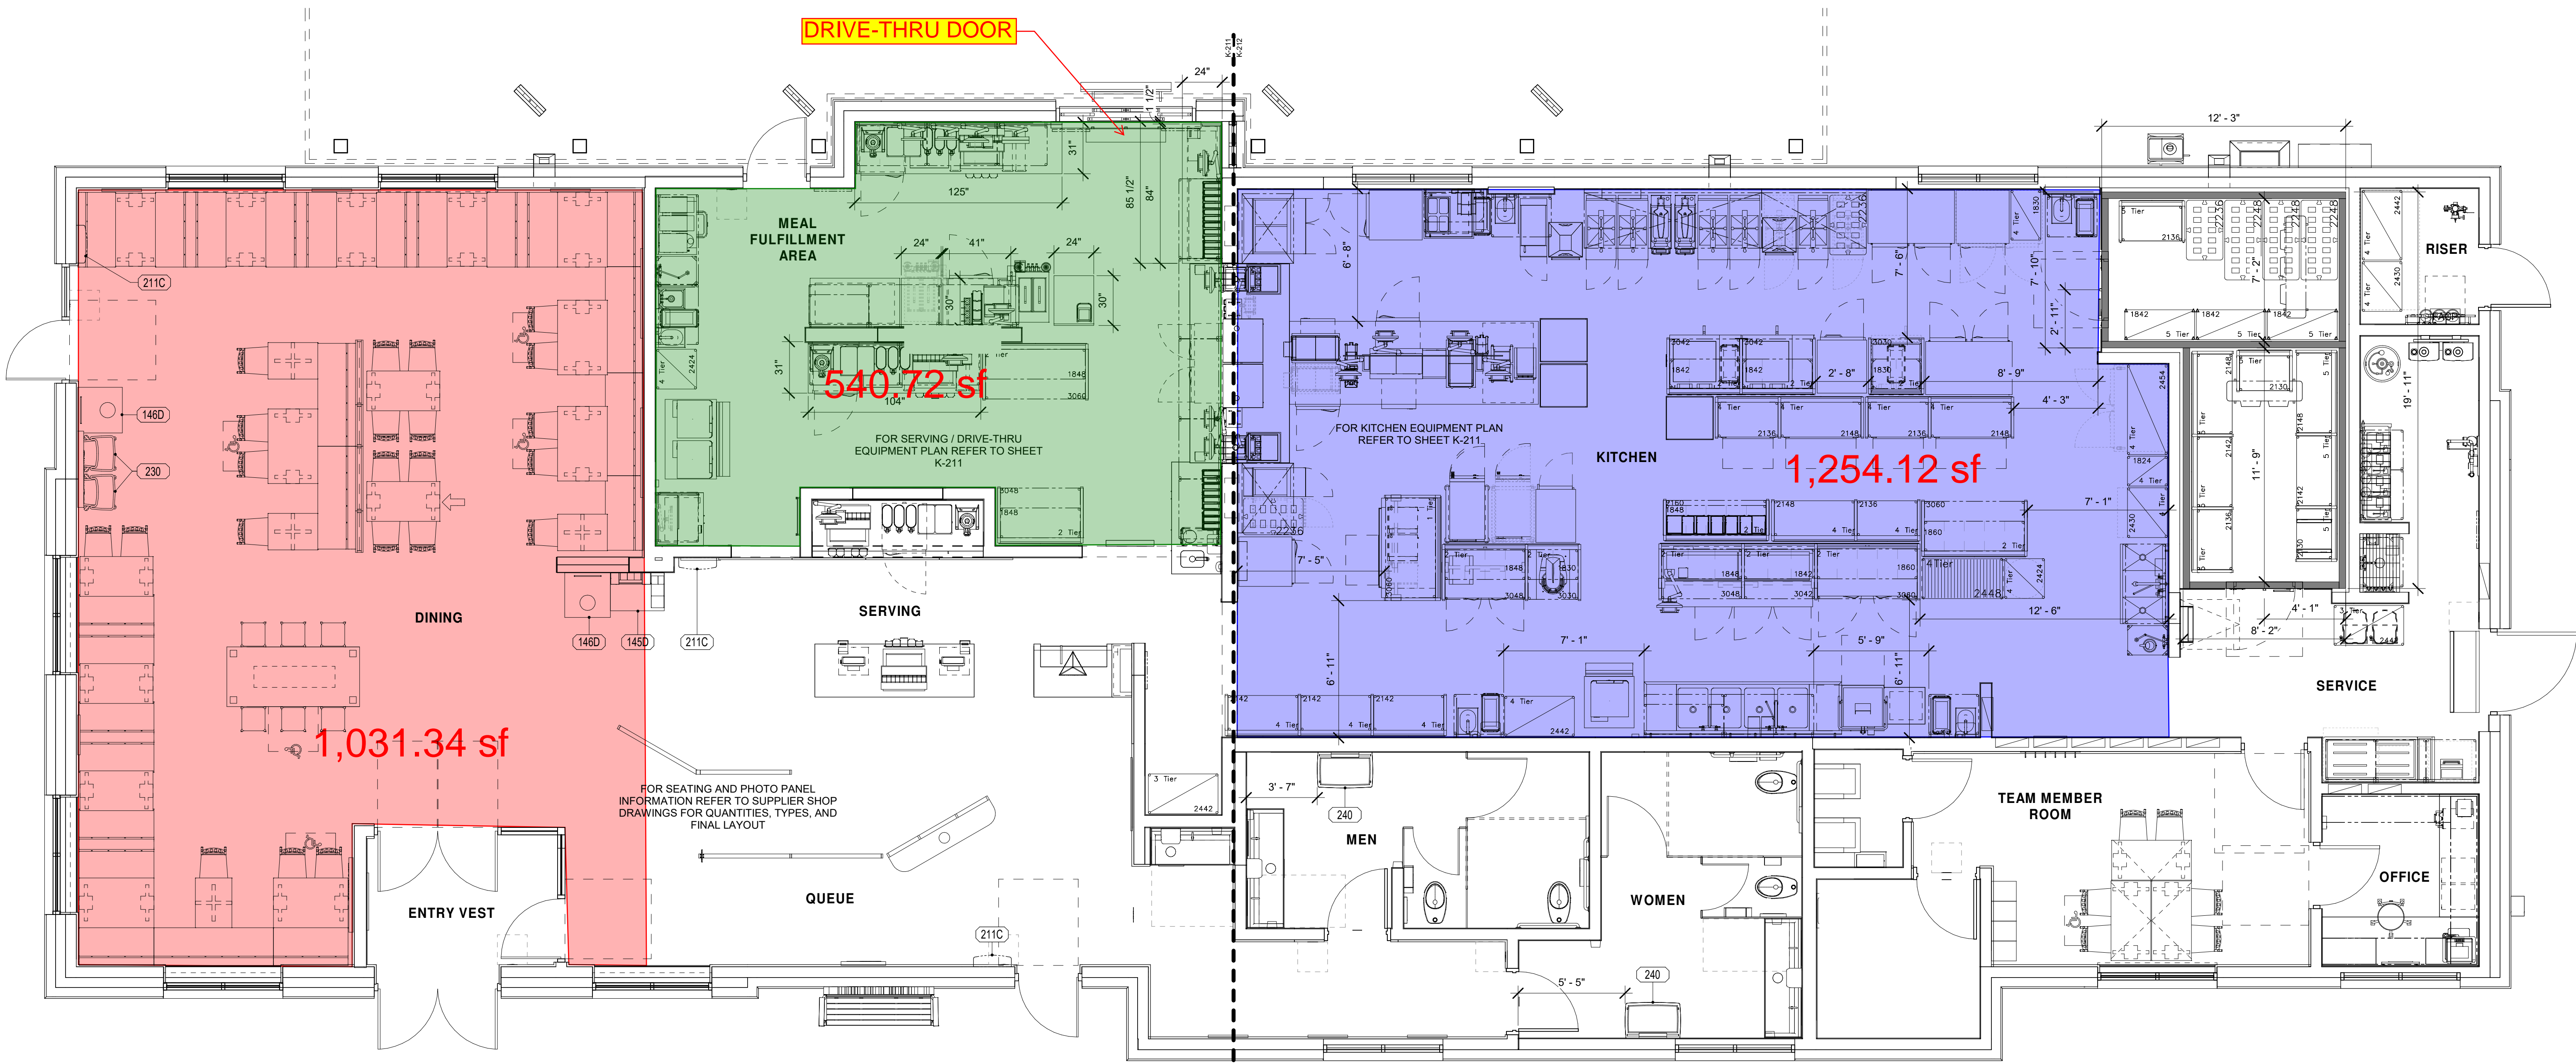

1 PARTIAL EQUIPMENT PLAN - DINING  
1/4" = 1'-0"

5/10/2024 11:47:21 AM Autodesk Docs/00\_CFA\_FSR\_Templates/00000\_NewStore\_LS\_EQK.rvt 60-LS-00000-K-201BNM-OVERALL EQUIPMENT FLOOR PLAN