



274 Franklin St /

Renders

/ 01/06/2023




274 Franklin St /

Renders


/ 01/06/2023




NORTH ELEVATION 4
SCALE: 1/16" = 1'-0"

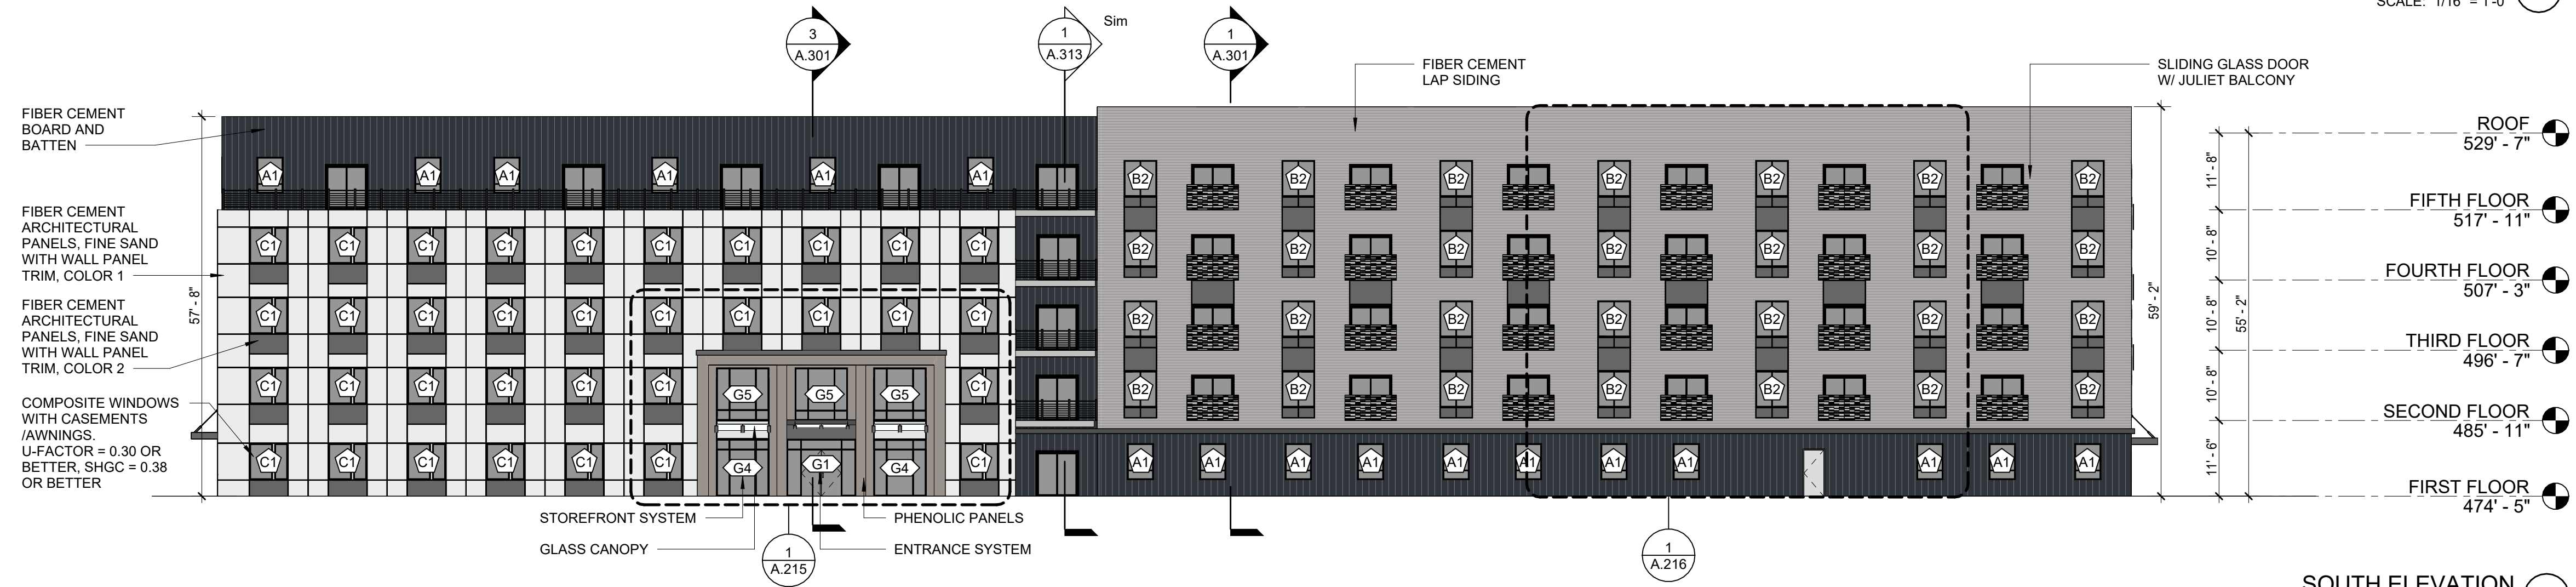

SOUTH ELEVATION 2
SCALE: 1/16" = 1'-0"

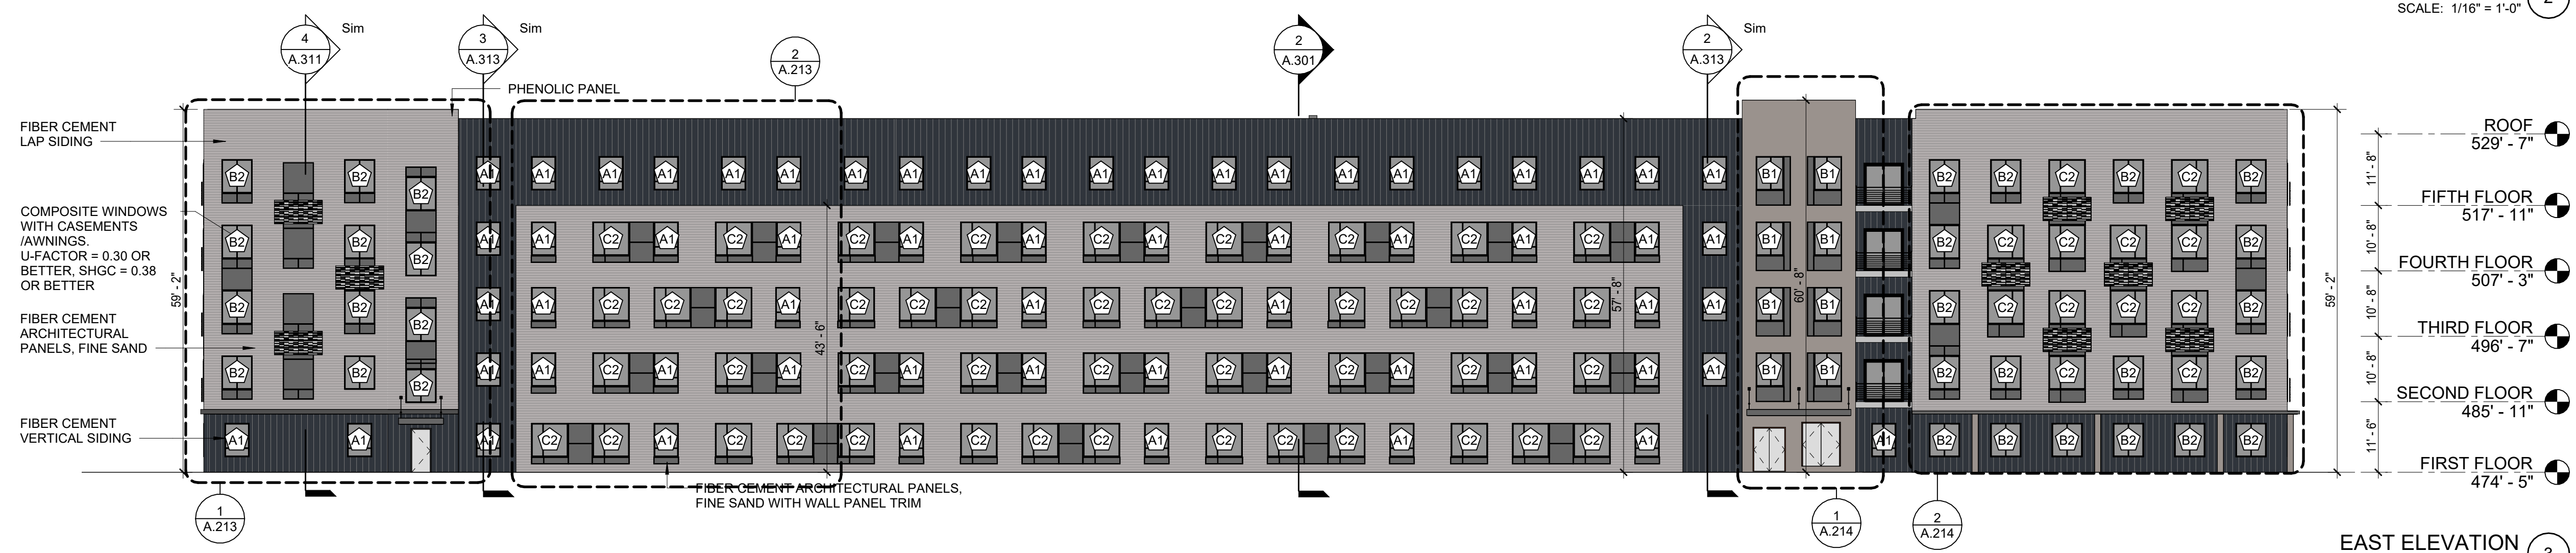

EAST ELEVATION 3
SCALE: 1/16" = 1'-0"

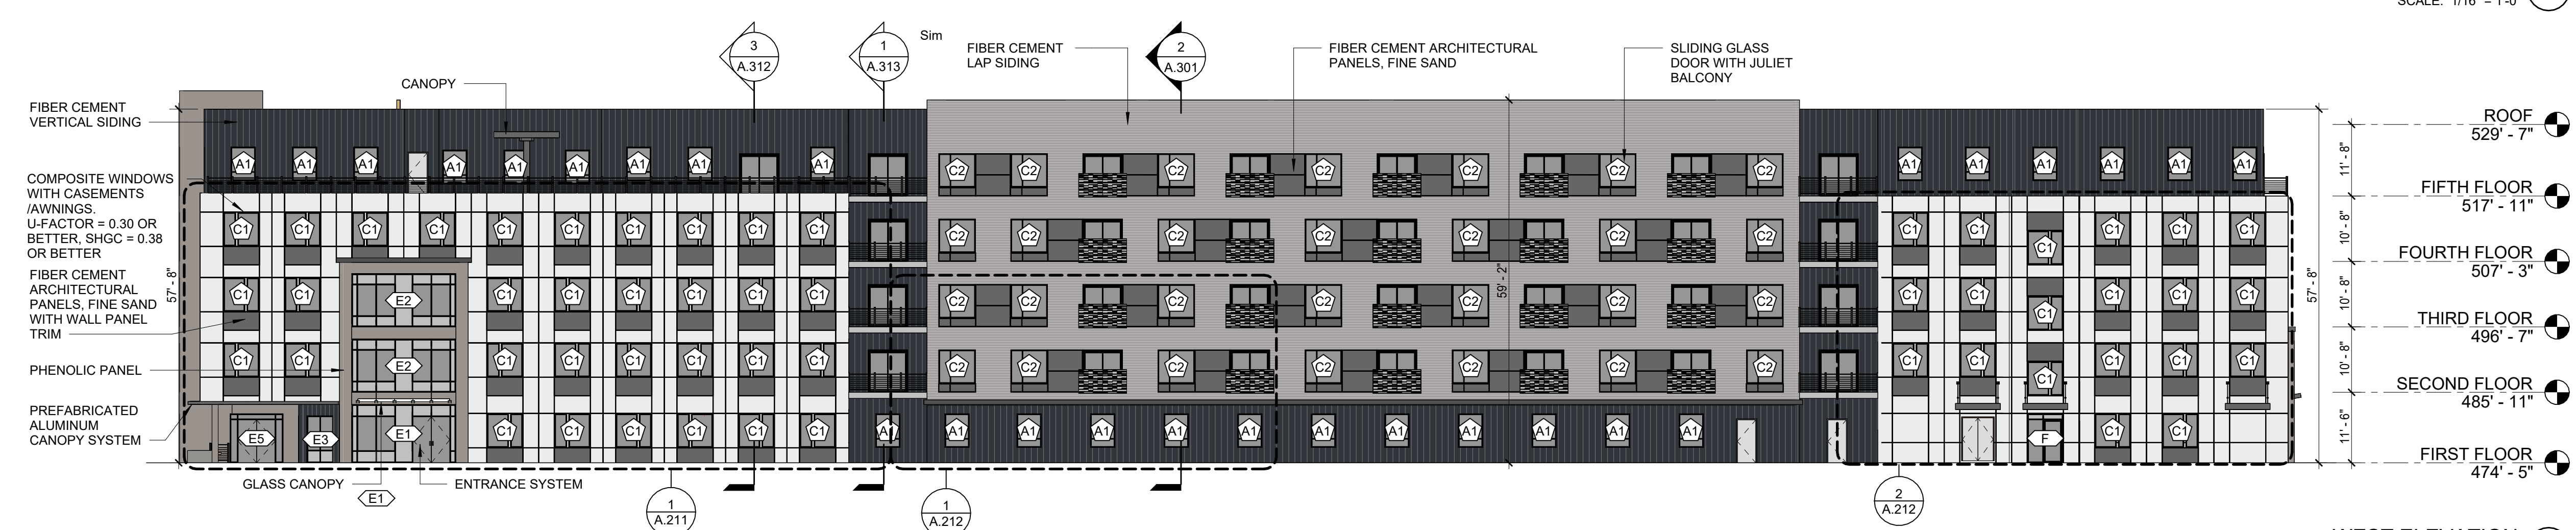

WEST ELEVATION 1
SCALE: 1/16" = 1'-0"

Notes:

EXTERIOR WINDOW FRAMING & GLAZING

GENERAL WINDOW NOTES:

- ALL DIMENSIONS SHOWN ON ARCHITECTURAL DRAWINGS ARE ROUGH OPENINGS. SHOP DRAWINGS SHOULD REFLECT APPROPRIATE FRAME SIZES INCLUDING JOINT SIZES PER MANUFACTURERS SPECIFICATIONS
- G.C./SUB-CONTRACTOR TO FIELD VERIFY ALL OPENINGS PRIOR TO FABRICATION OF WINDOWS

STOREFRONT SYSTEM:

- KAWNEER 1600 SYSTEM - FRONT GLAZED
- EXTERIOR FRAME COLOR - BLACK
- INTERIOR FRAME COLOR - CLEAR ANODIZED ALUMINUM

GLAZING:

- ALL GLAZING TO E LOW E-II
- PROVIDE TEMPERED GLAZING IN ALL AREAS REQUIRED BY CODE

Architect's Stamp:

Project:
274 Franklin Street
Worcester, MA 01604

Client:
GoVenture Capital Group
The Michaels Organization
10 E Worcester St, Suite 3A Worcester, MA 01604

Project #: 21148
Scale: As indicated
Issue: SITE PLAN AMENDMENT
Date: 01/09/2023


Revisions:	Date:

Drawing Title:
ELEVATIONS


Sheet Number:
A.201

MAUGEL DESTEFANO ARCHITECTS
200 AVER ROAD | SUITE 200
HARVARD, MA 01453
978.456.2800
MAUGEL.COM


THESE DOCUMENTS AND ALL IDEAS, ARRANGEMENTS, DESIGN AND PLANS INDICATED THEREON OR REPRESENTED THEREBY ARE OWNED BY AND REMAIN THE PROPERTY OF MAUGEL DESTEFANO ARCHITECTS, INC. AND NO PART THEREOF SHALL BE REPRODUCED BY ANY PERSON, WITHOUT THE WRITTEN PERMISSION OF MAUGEL DESTEFANO ARCHITECTS, INC.

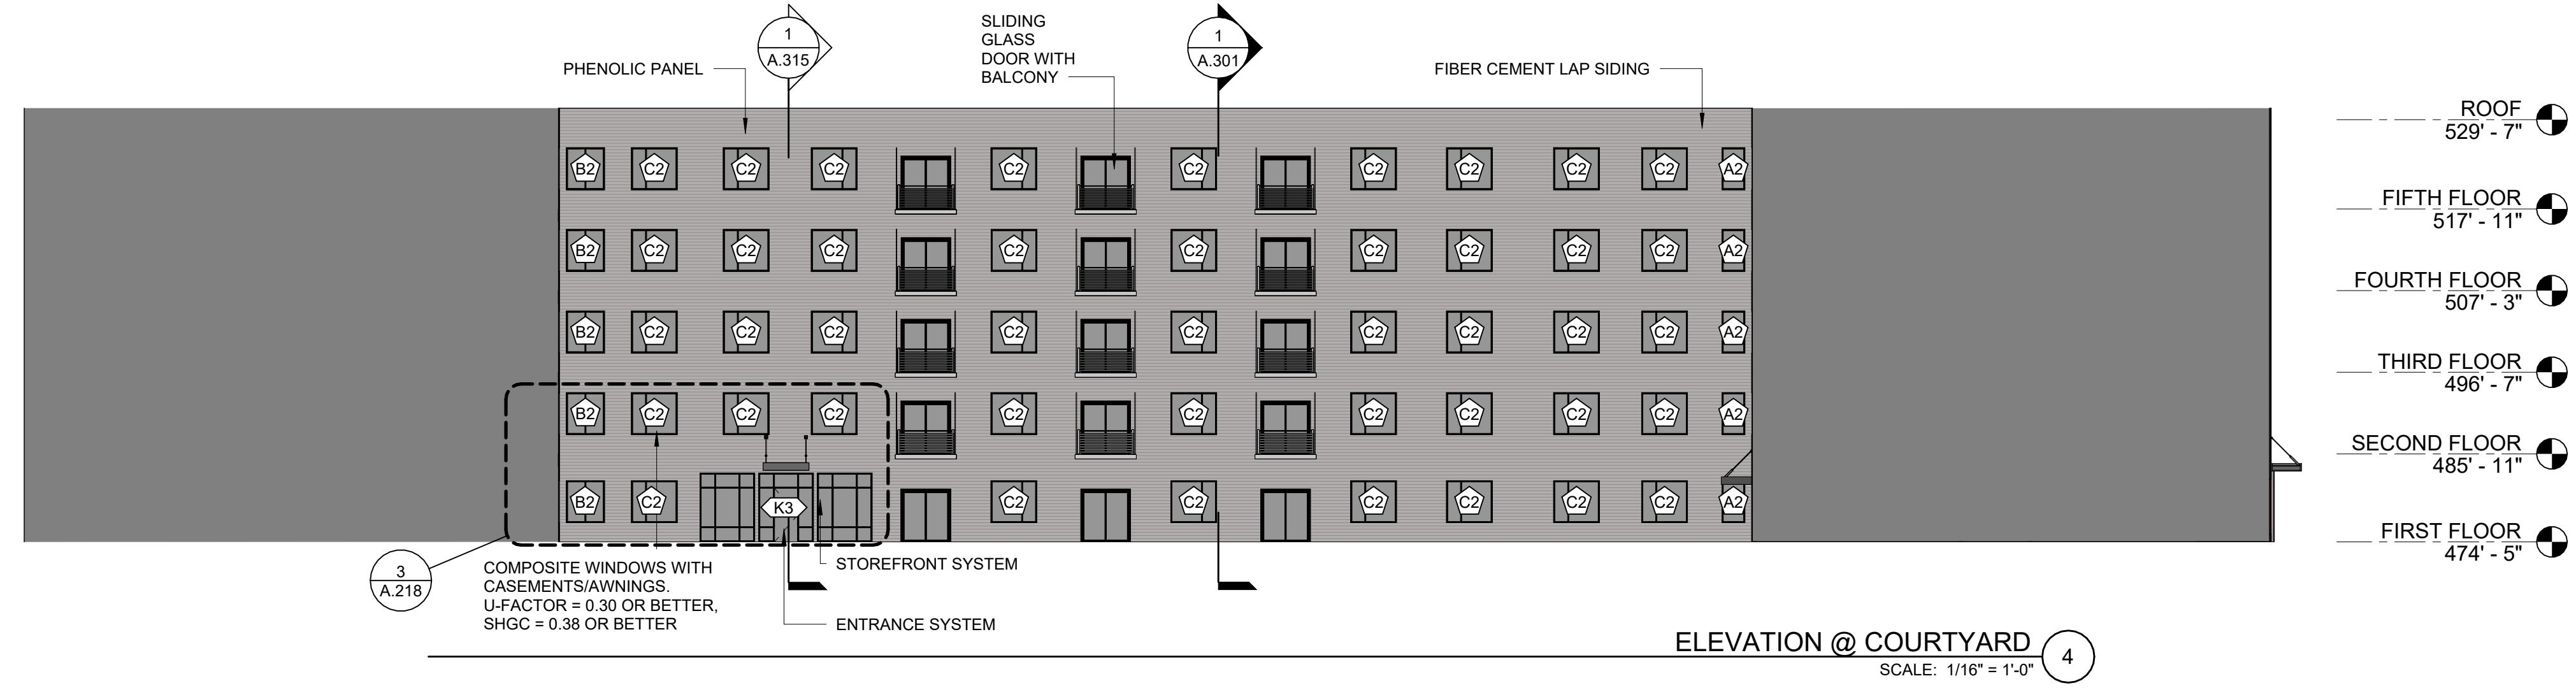


ELEVATION @ COURTYARD 4
SCALE: 1/16" = 1'-0"

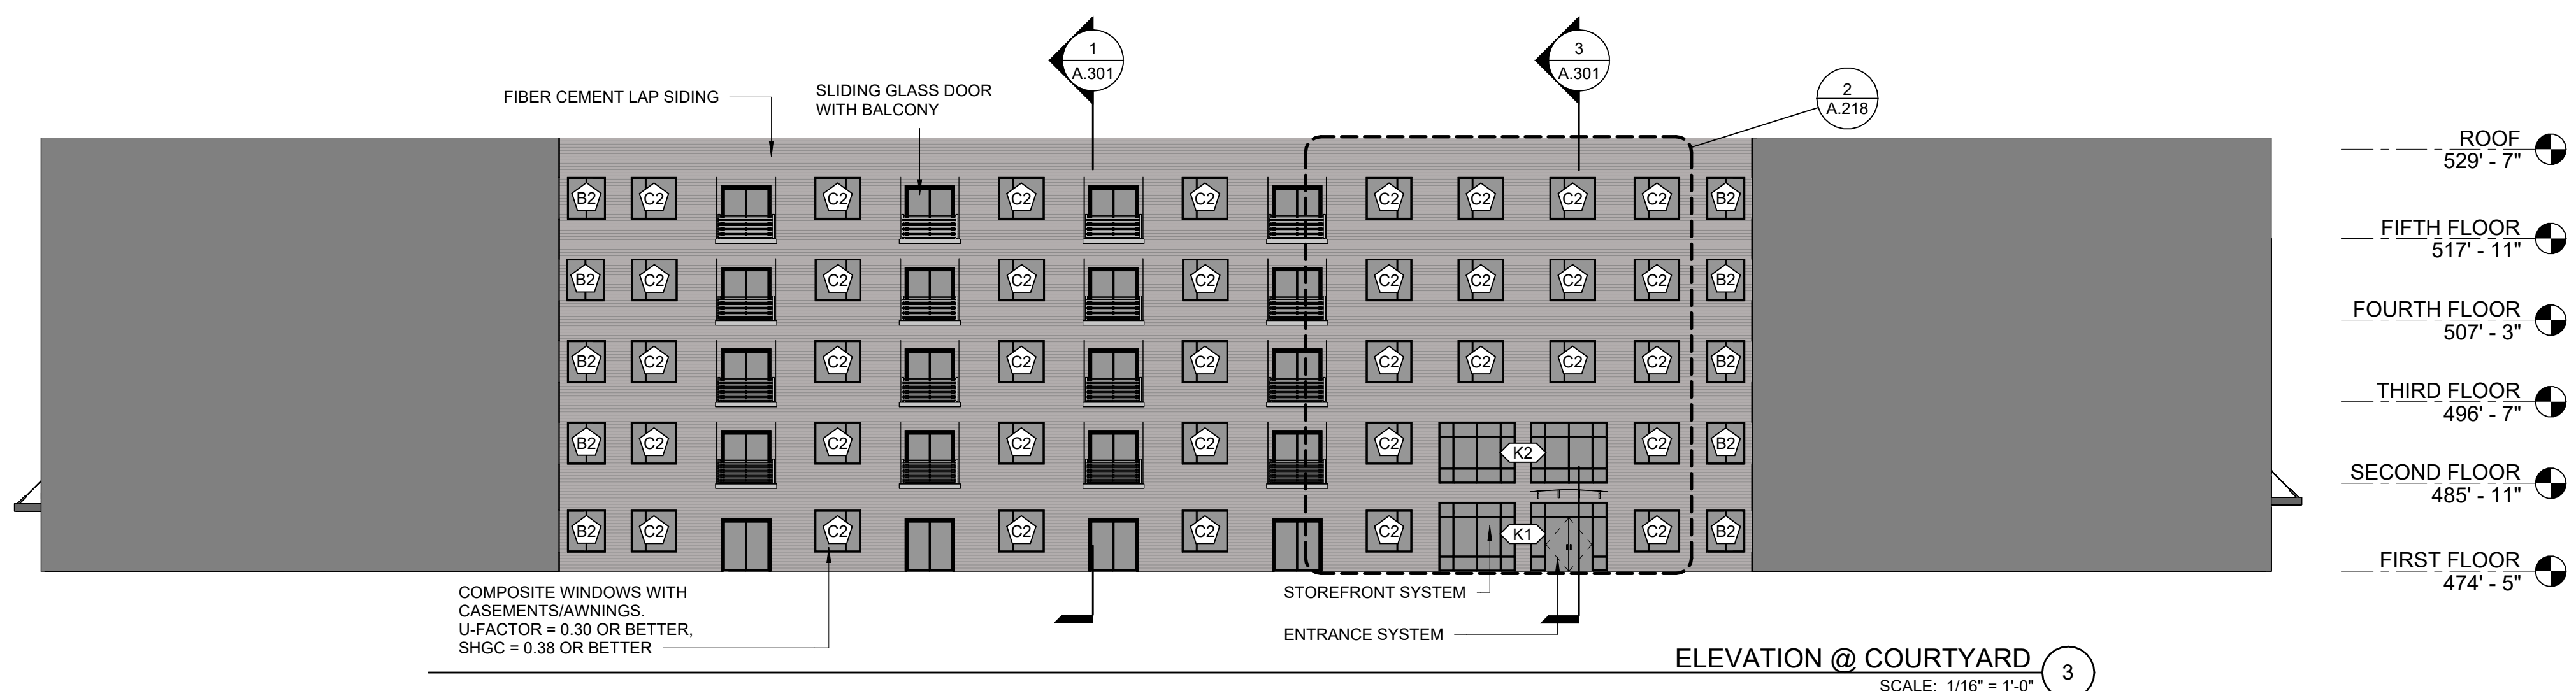

ELEVATION @ COURTYARD 3
SCALE: 1/16" = 1'-0"

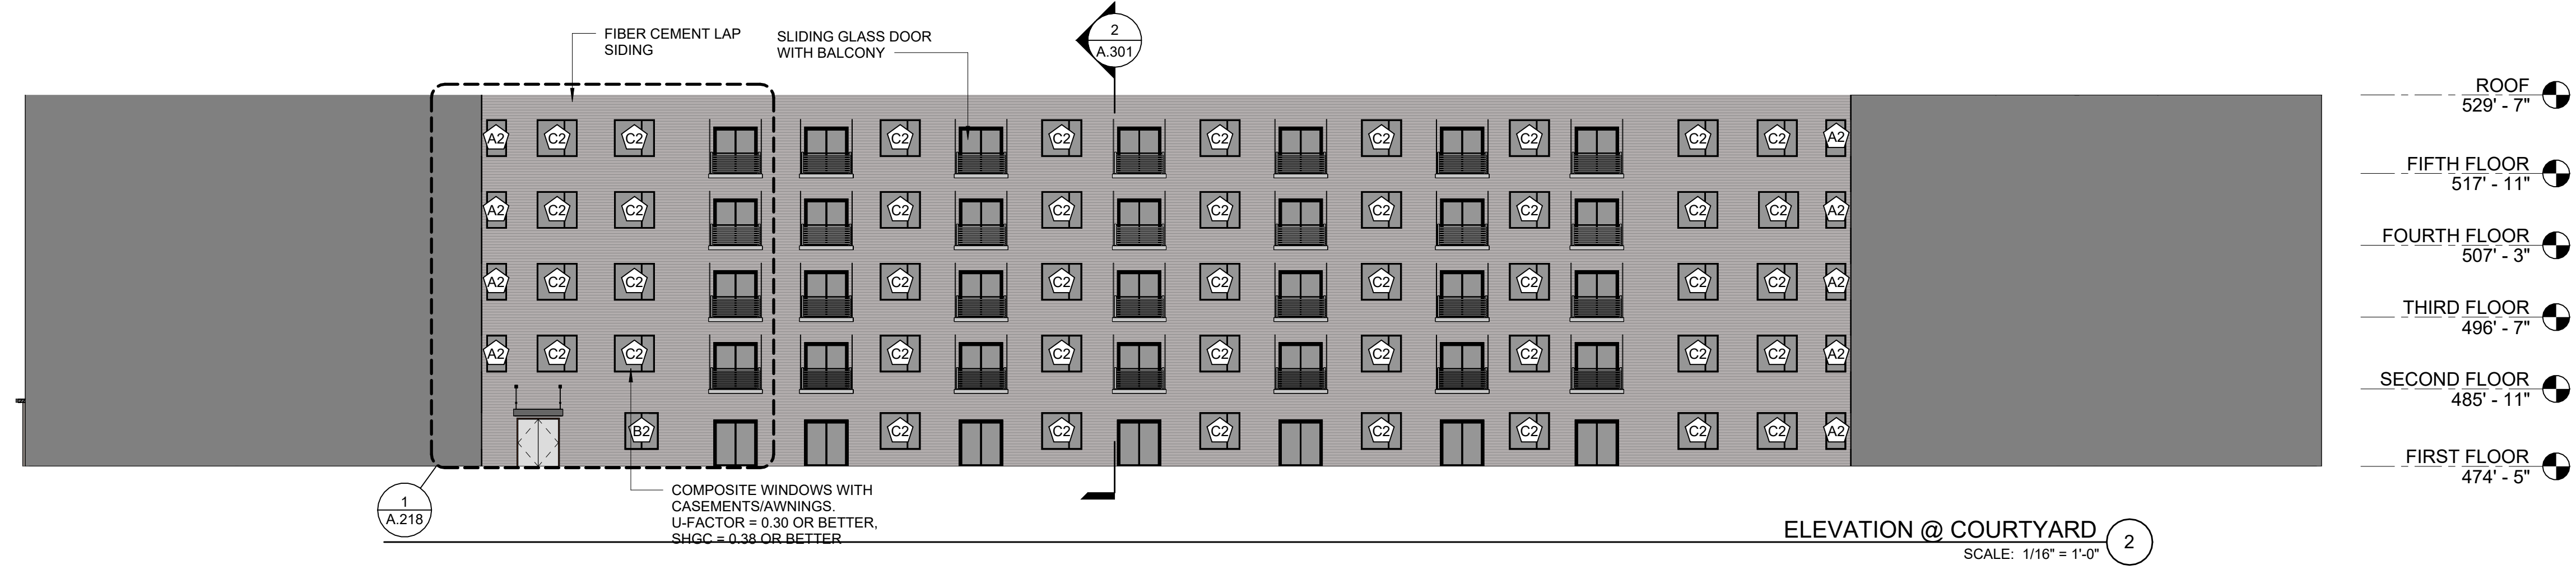

ELEVATION @ COURTYARD 2
SCALE: 1/16" = 1'-0"

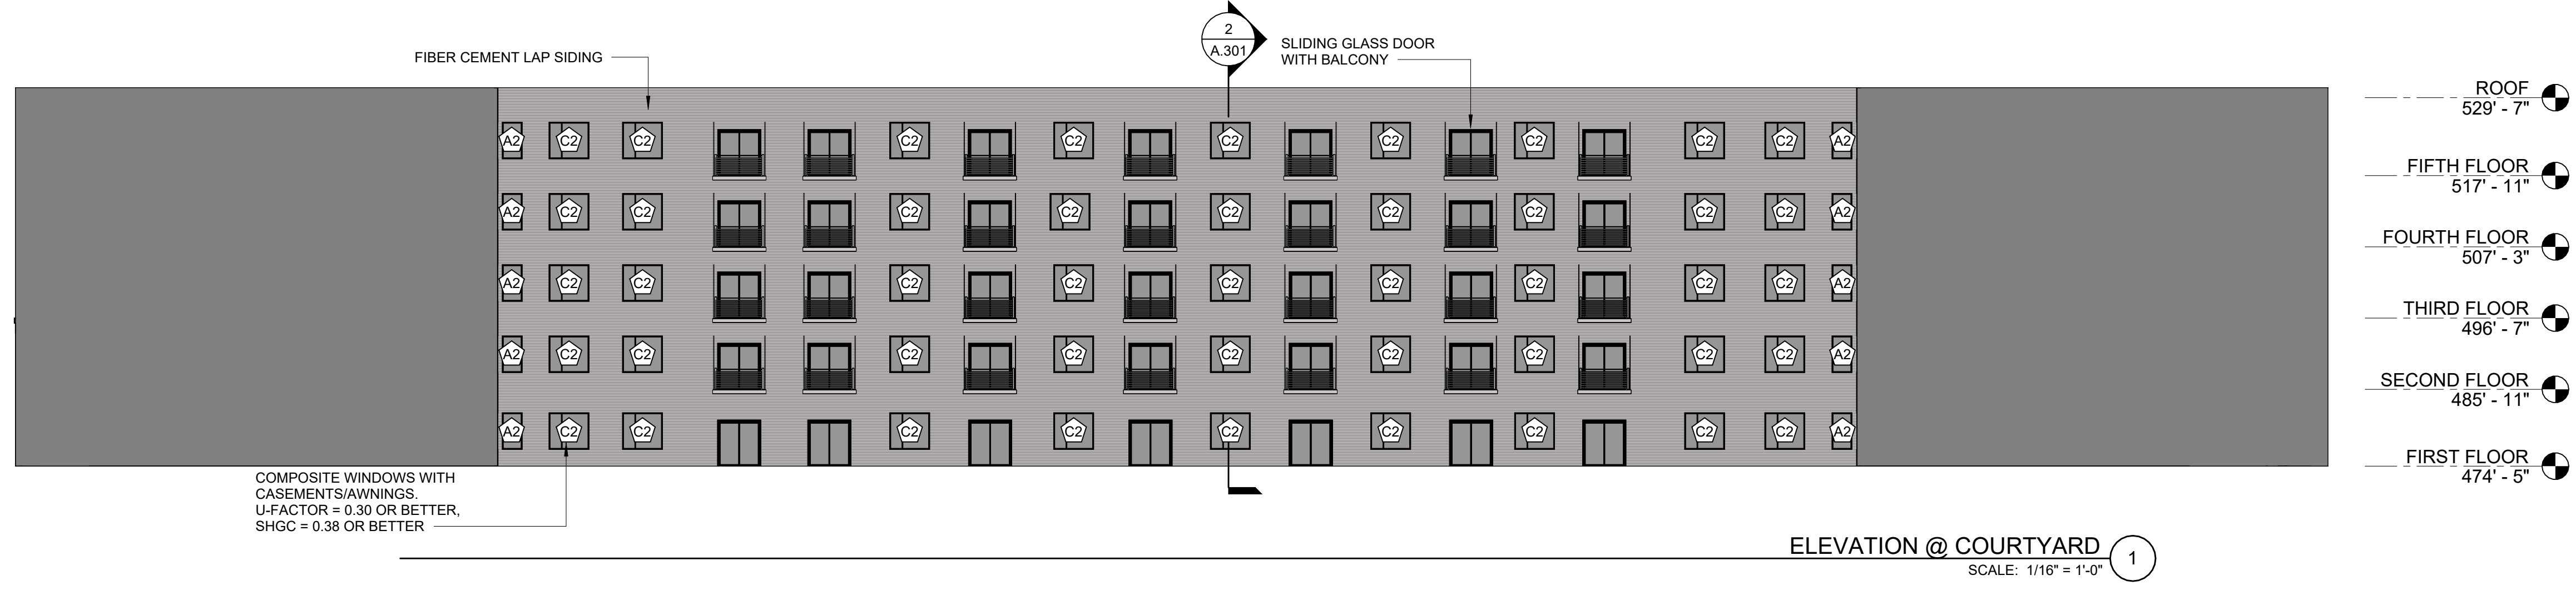

ELEVATION @ COURTYARD 1
SCALE: 1/16" = 1'-0"

Notes:

EXTERIOR WINDOW FRAMING & GLAZING

GENERAL WINDOW NOTES:

- ALL DIMENSIONS SHOWN ON ARCHITECTURAL DRAWINGS ARE ROUGH OPENINGS. SHOP DRAWINGS SHOULD REFLECT APPROPRIATE FRAME SIZES INCLUDING JOINT SIZES PER MANUFACTURERS SPECIFICATIONS
- G.C./SUB-CONTRACTOR TO FIELD VERIFY ALL OPENINGS PRIOR TO FABRICATION OF WINDOWS

STOREFRONT SYSTEM:

- KAWNEER 1600 SYSTEM - FRONT GLAZED
- EXTERIOR FRAME COLOR - BLACK
- INTERIOR FRAME COLOR - CLEAR ANODIZED ALUMINUM

GLAZING:

- ALL GLAZING TO E LOW E-II
- PROVIDE TEMPERED GLAZING IN ALL AREAS REQUIRED BY CODE

Architect's Stamp:

Project:
274 Franklin Street
Worcester, MA 01604

Client:
GoVenture Capital Group
The Michaels Organization
10 E Worcester St, Suite 3A Worcester, MA 01604

Project #: 21148

Scale: As indicated

Issue: SITE PLAN AMENDMENT
Date: 01/09/2023

Revisions:	Date:

Drawing Title:
ELEVATIONS

Sheet Number:
A.202

MAUGEL DESTEFANO ARCHITECTS
200 AVER ROAD | SUITE 200
HARVARD, MA 01453
978-456-2800
MAUGEL.COM

THESE DOCUMENTS AND ALL IDEAS, ARRANGEMENTS, DESIGN AND PLANS INDICATED THEREON OR REPRESENTED THEREBY ARE OWNED BY AND REMAIN THE PROPERTY OF MAUGEL ARCHITECTS, INC. AND NO PART THEREOF SHALL BE REPRODUCED OR TRANSMITTED IN ANY FORM OR BY ANY MEANS, ELECTRONIC OR MECHANICAL, INCLUDING PHOTOCOPYING, RECORDING, OR BY ANY INFORMATION STORAGE AND RETRIEVAL SYSTEM, WITHOUT THE WRITTEN PERMISSION OF MAUGEL ARCHITECTS, INC.