



LEFT ELEVATION
SCALE: 1/4" = 1'-0"

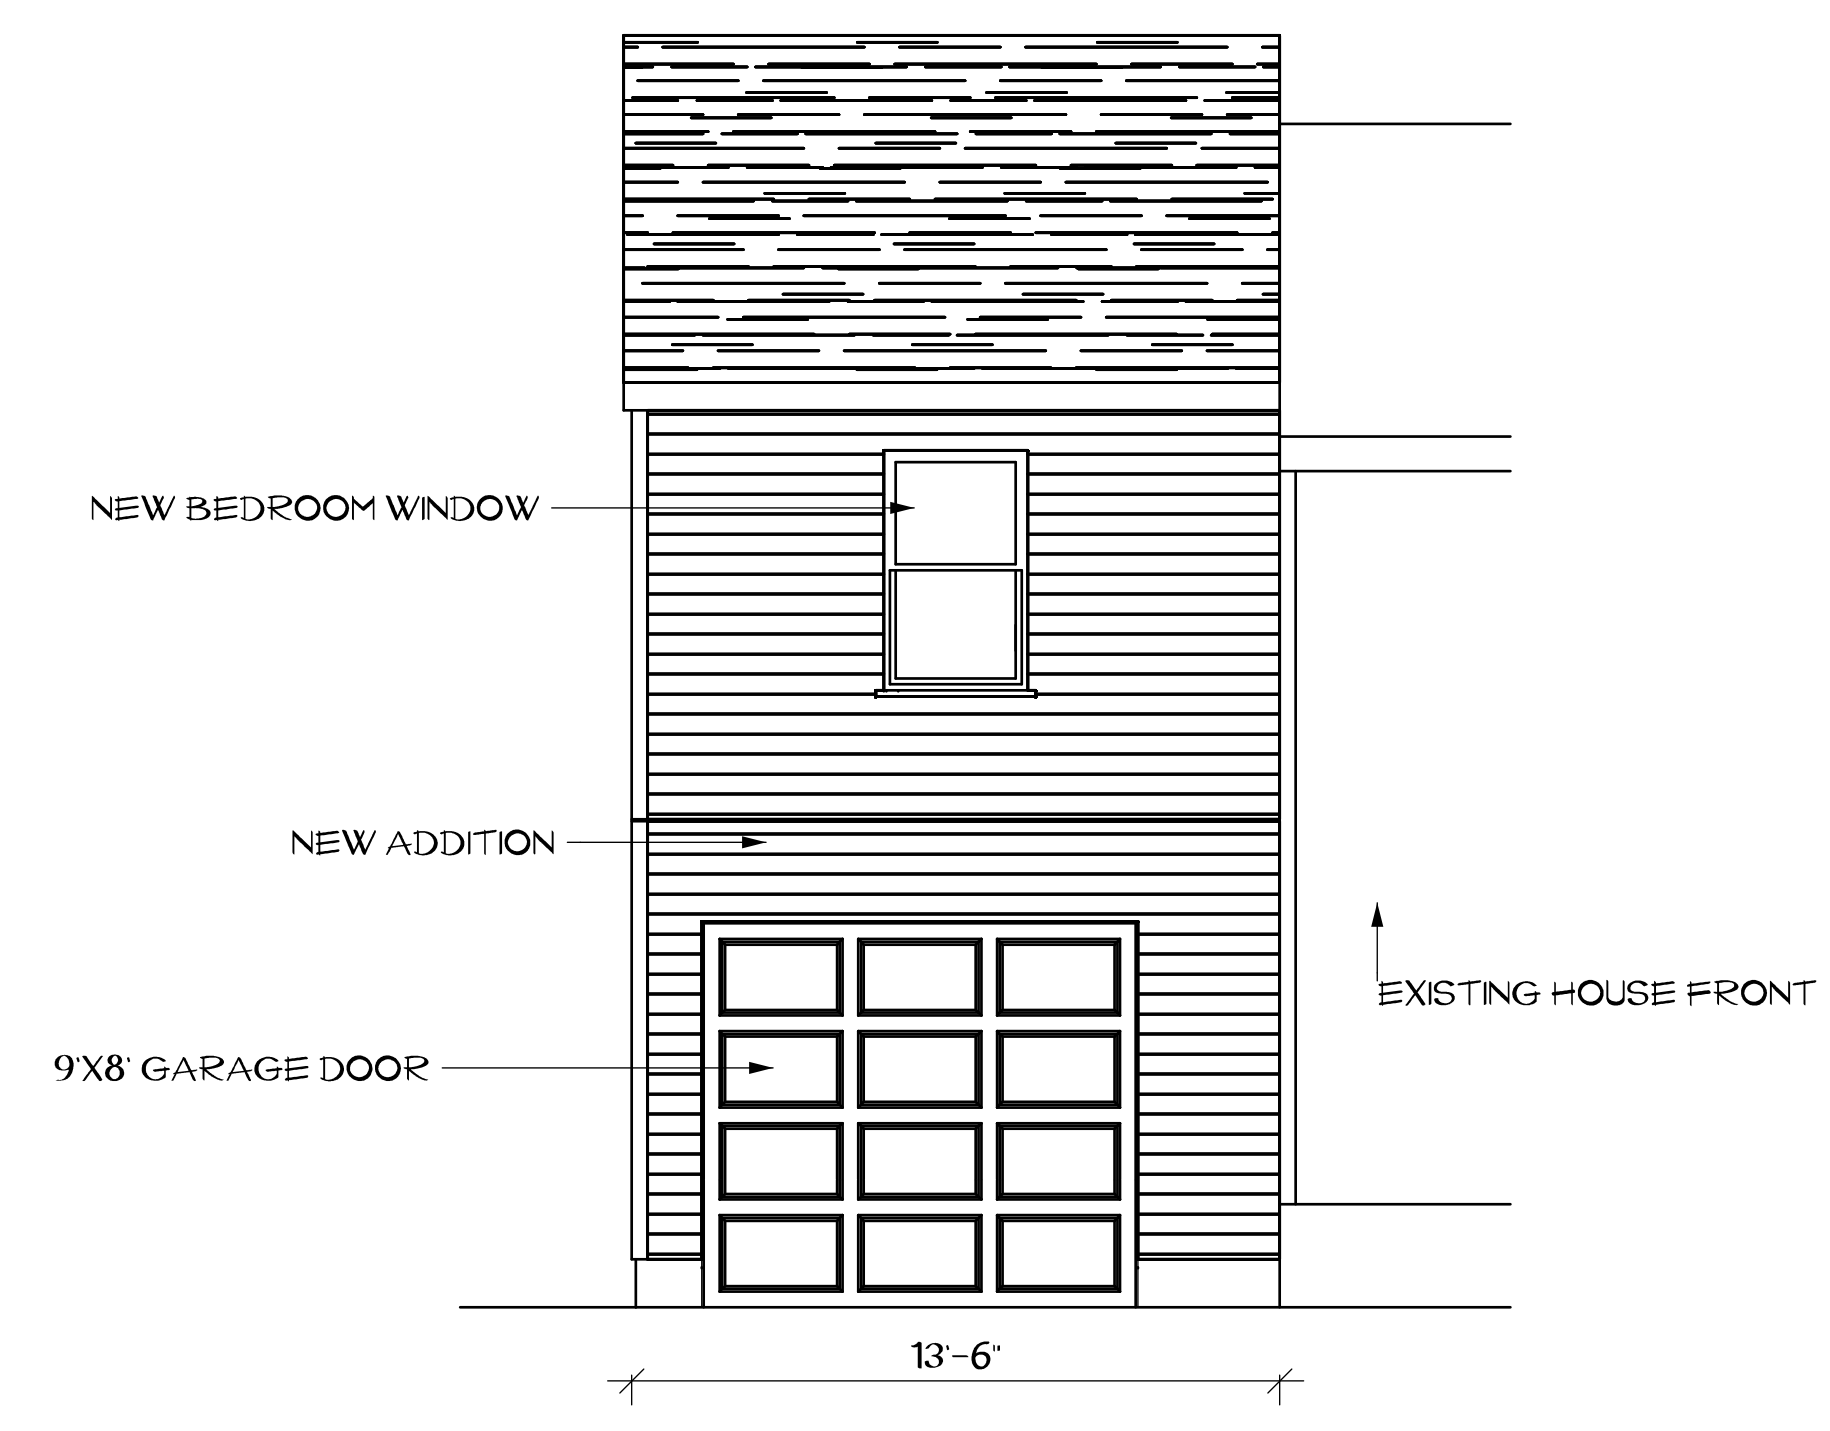

FRONT ELEVATION
SCALE: 1/4" = 1'-0"

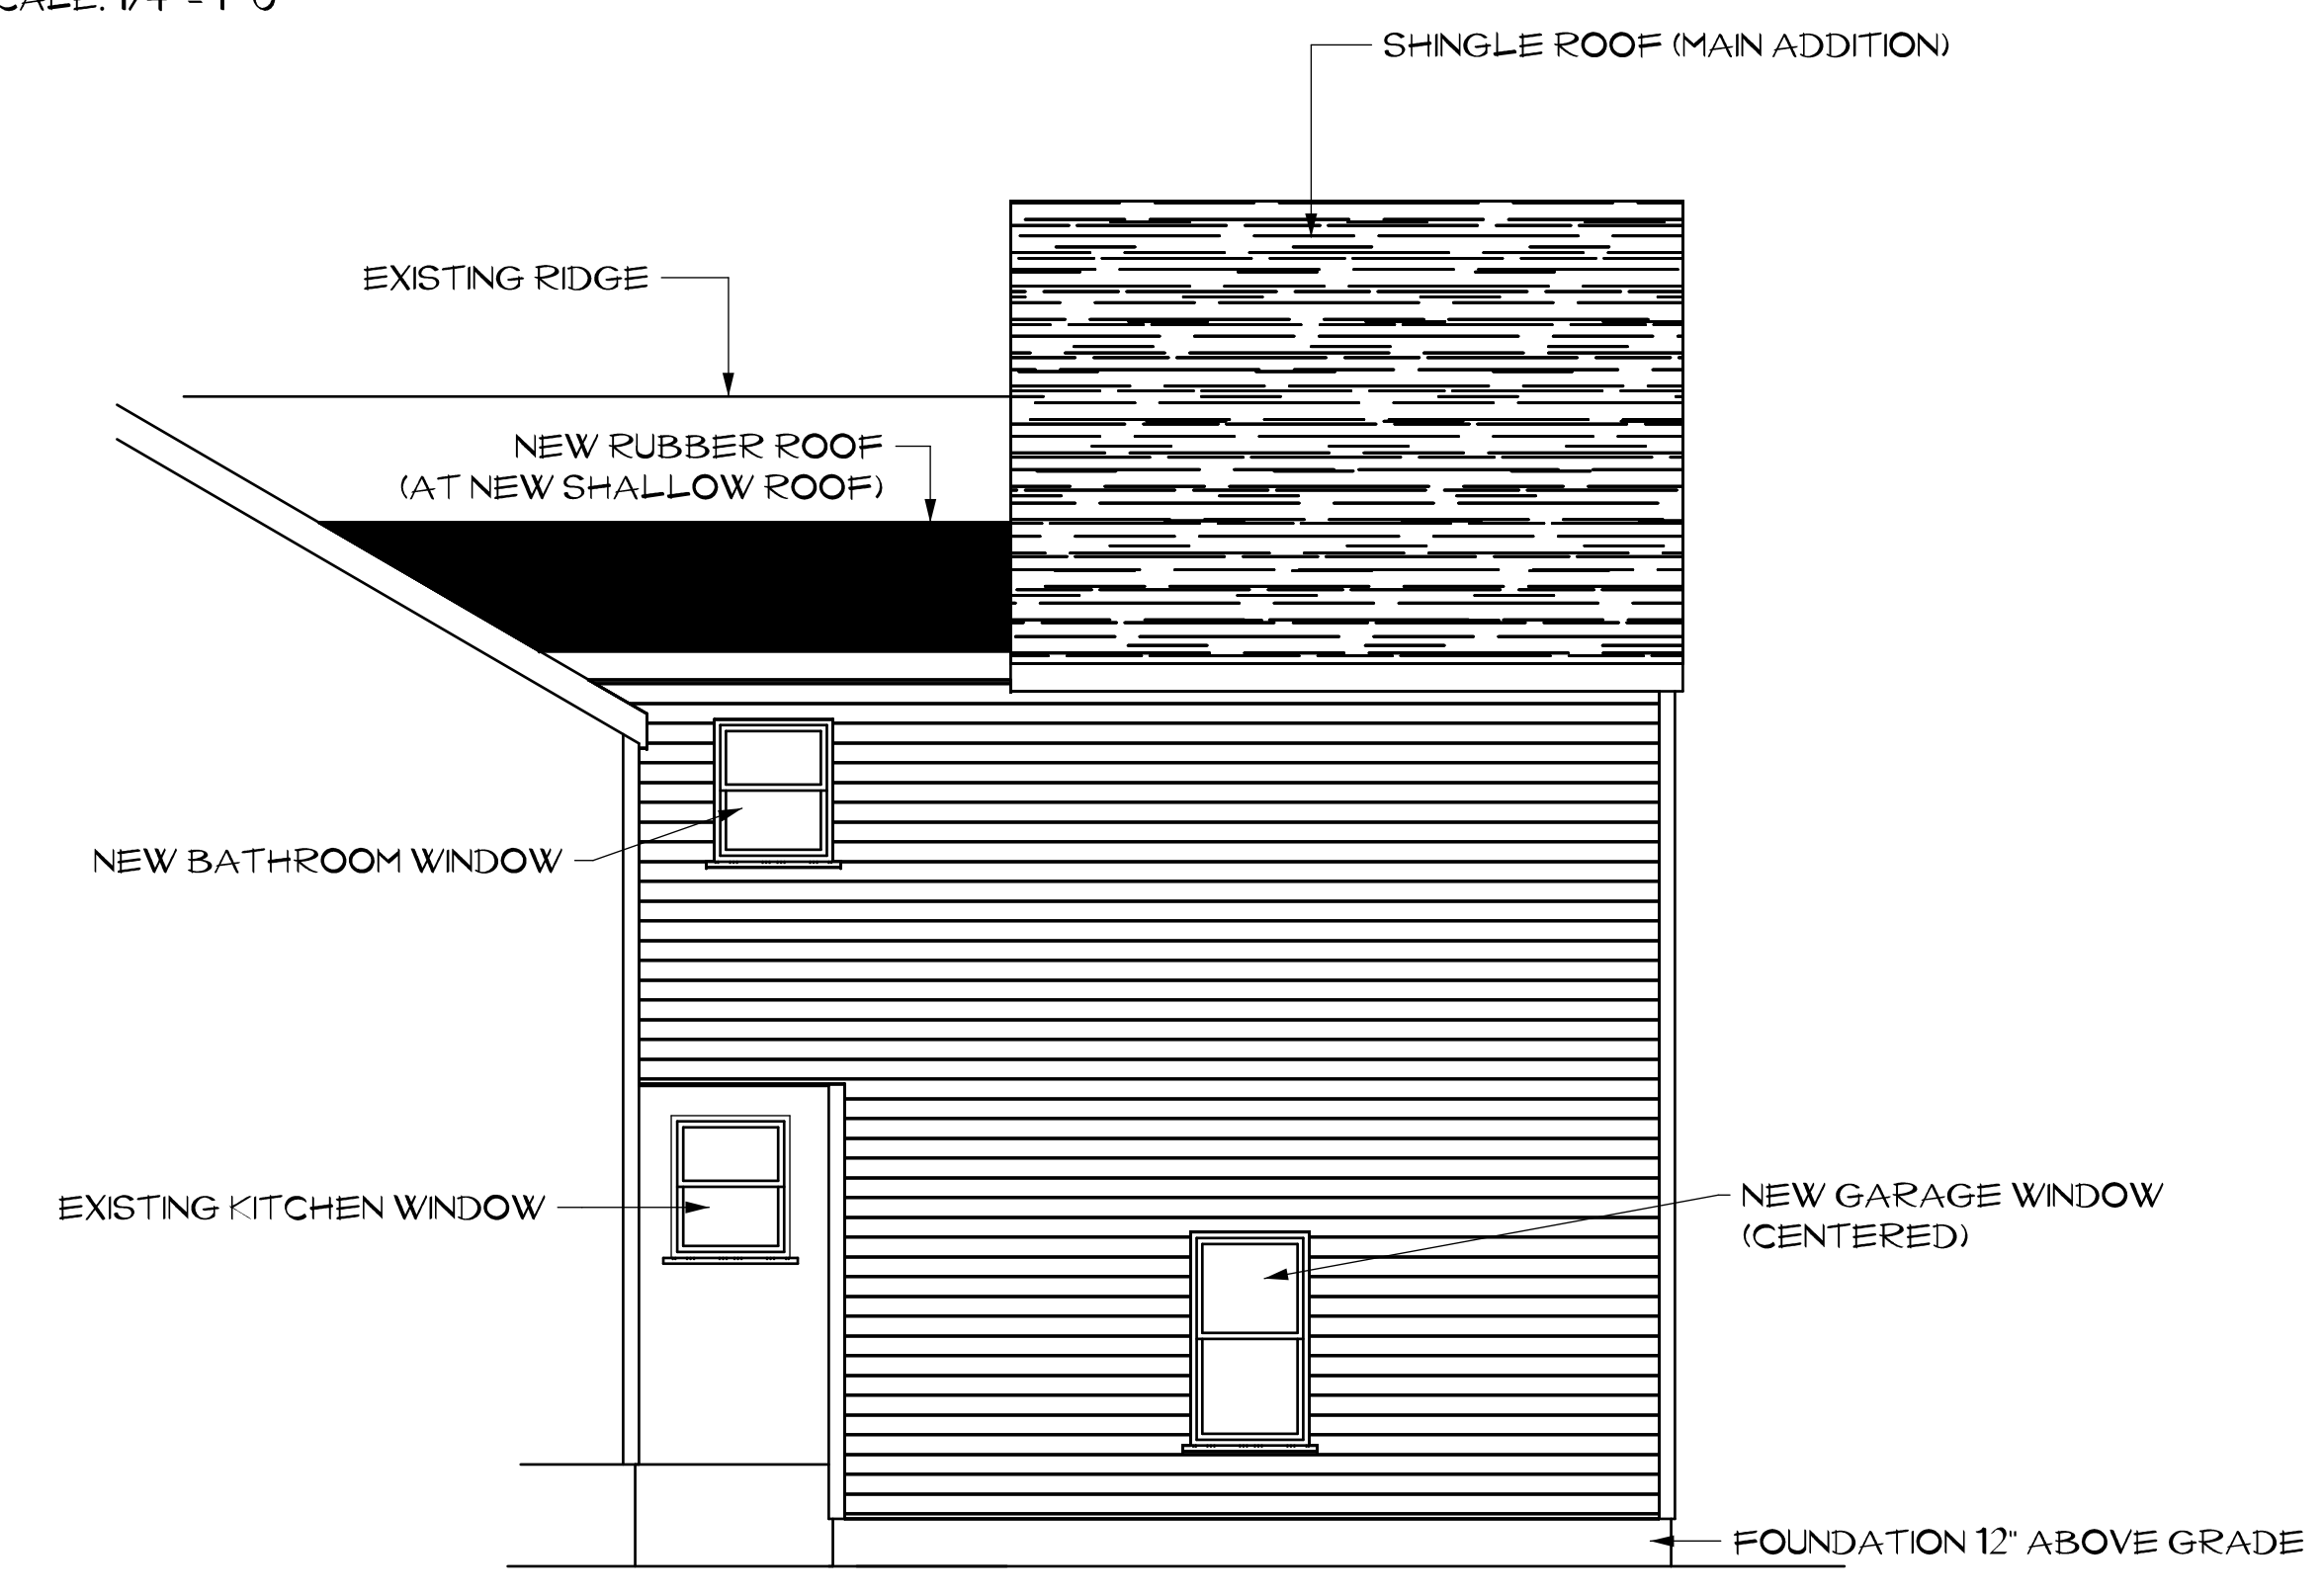

REAR ELEVATION
SCALE: 1/4" = 1'-0"

GENERAL NOTES

No.	REVISION/ISSUE	DATE

ORIENTATION	STAMP


CONTRACTOR TO CHECK AND VERIFY ALL DIMENSIONS BEFORE COMMENCING WORK AND TO REPORT ANY DISCREPANCIES TO THE DESIGNER

CLIENT:
LAURANCE AULO
8 STANDISH ST.
WORCESTER, MA. 01604


PROJECT NAME:
GARAGE/BEDROOM ADDITION

SCALE: 1/4" = 1'-0" DATE: 10.4.24


DRAWN BY: WEB	SHEET: 1/2
CHECKED BY:	
APPROVED BY:	

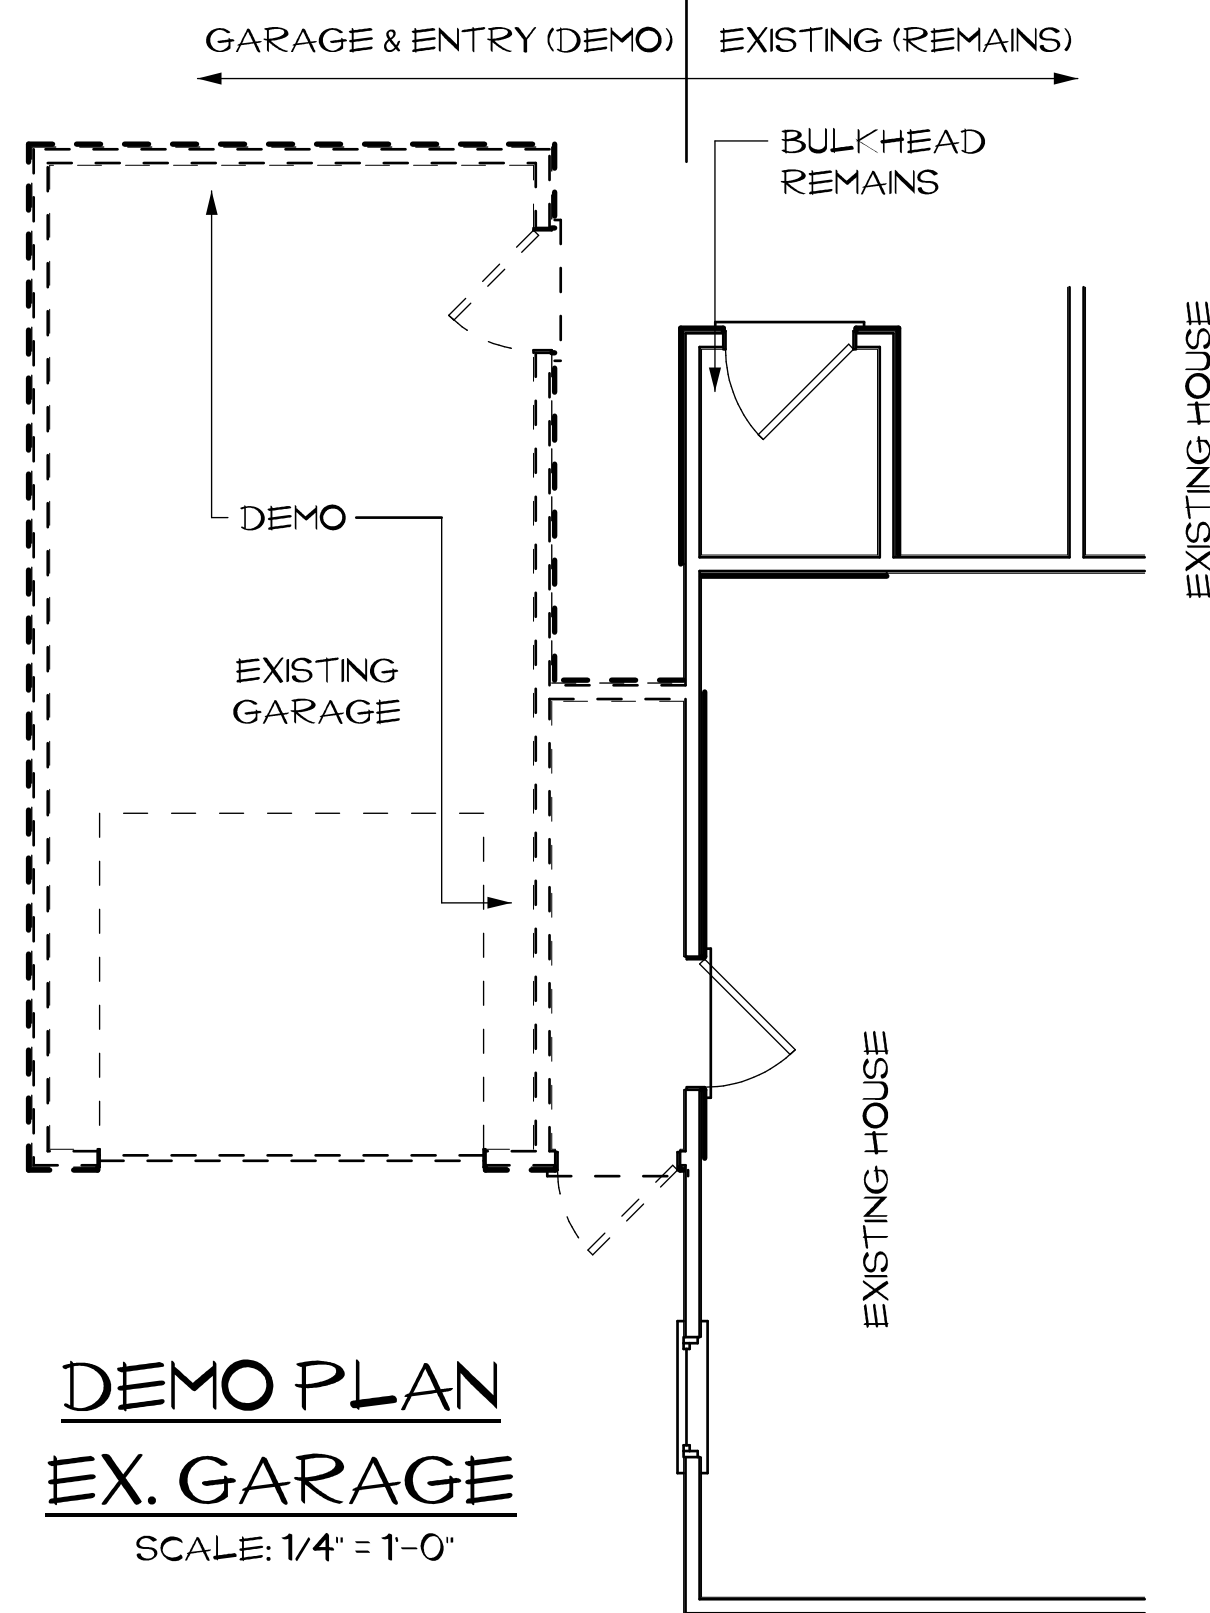


**DEMO PLAN
EX. GARAGE**
SCALE: 1/4" = 1'-0"

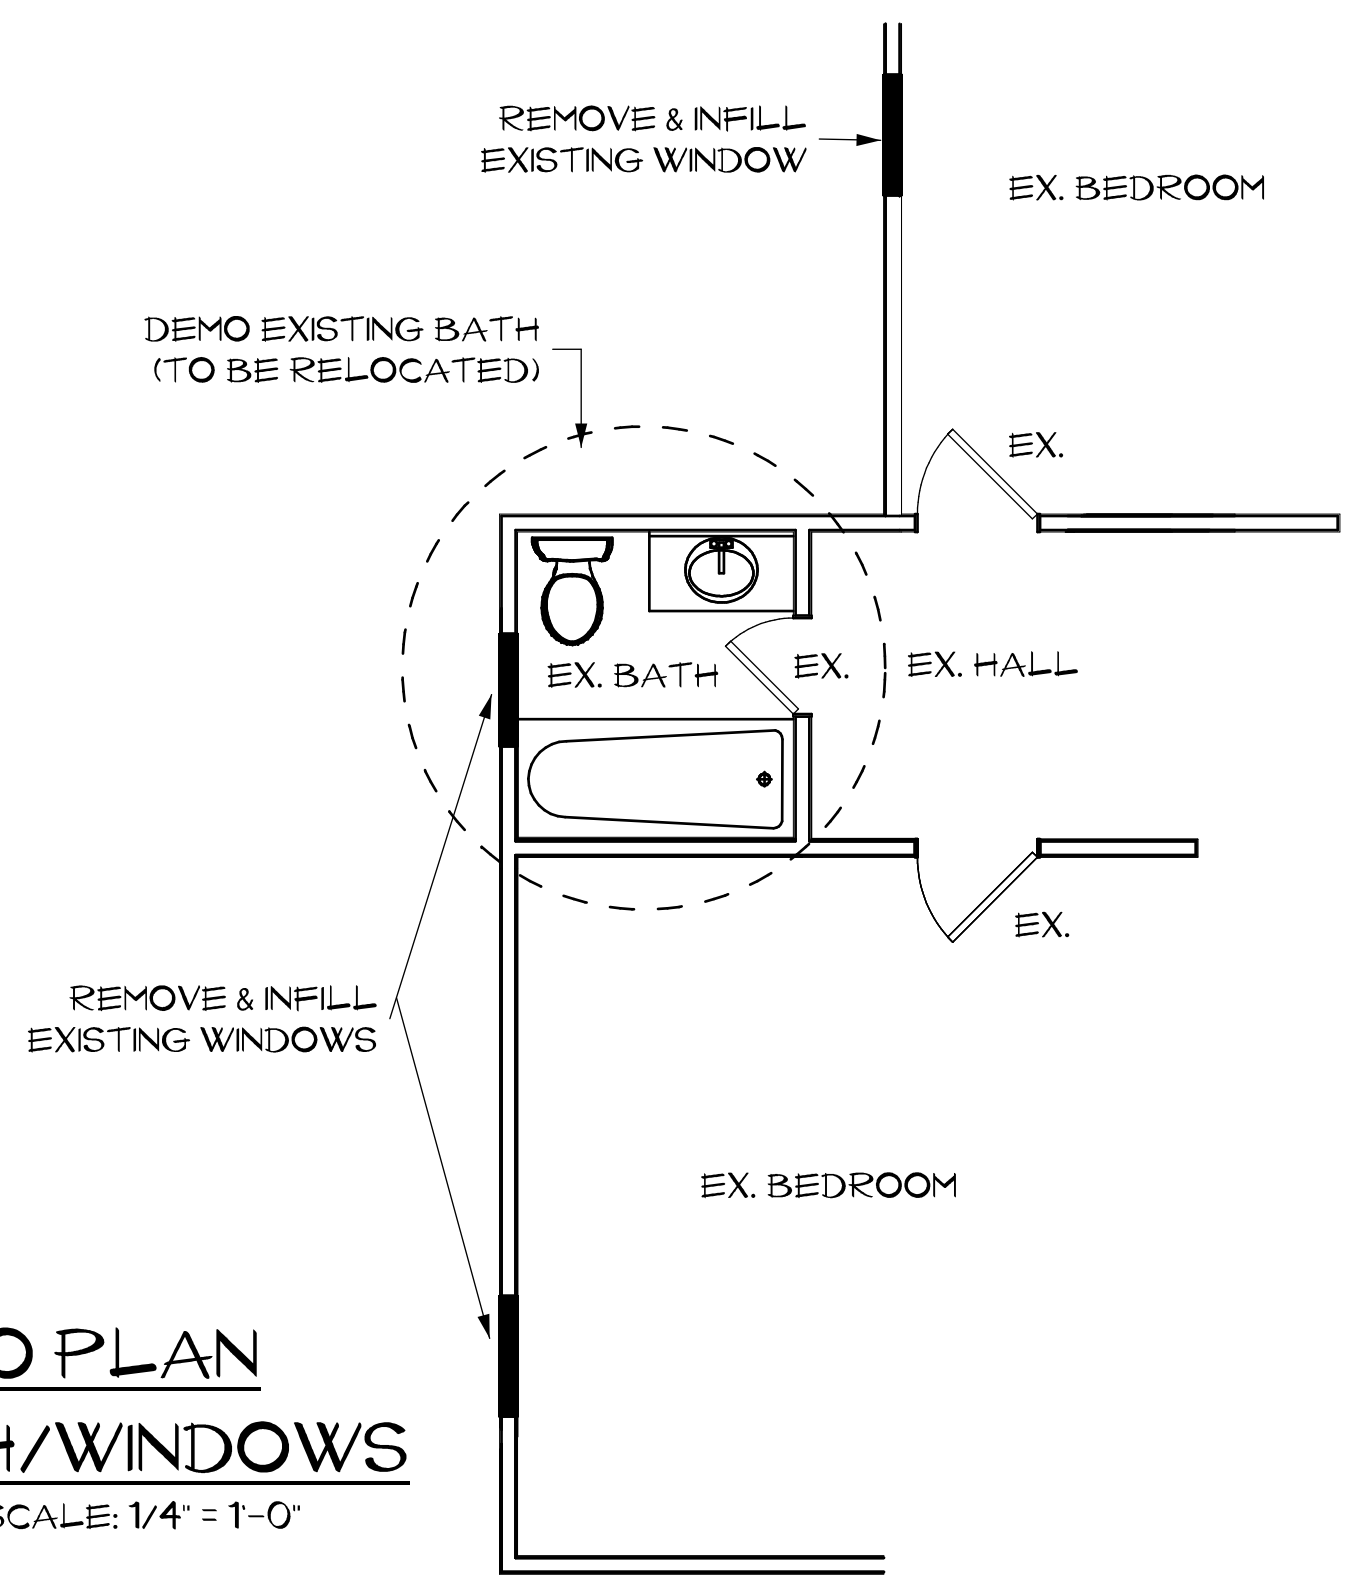


**DEMO PLAN
EX. BATH/WINDOWS**
SCALE: 1/4" = 1'-0"

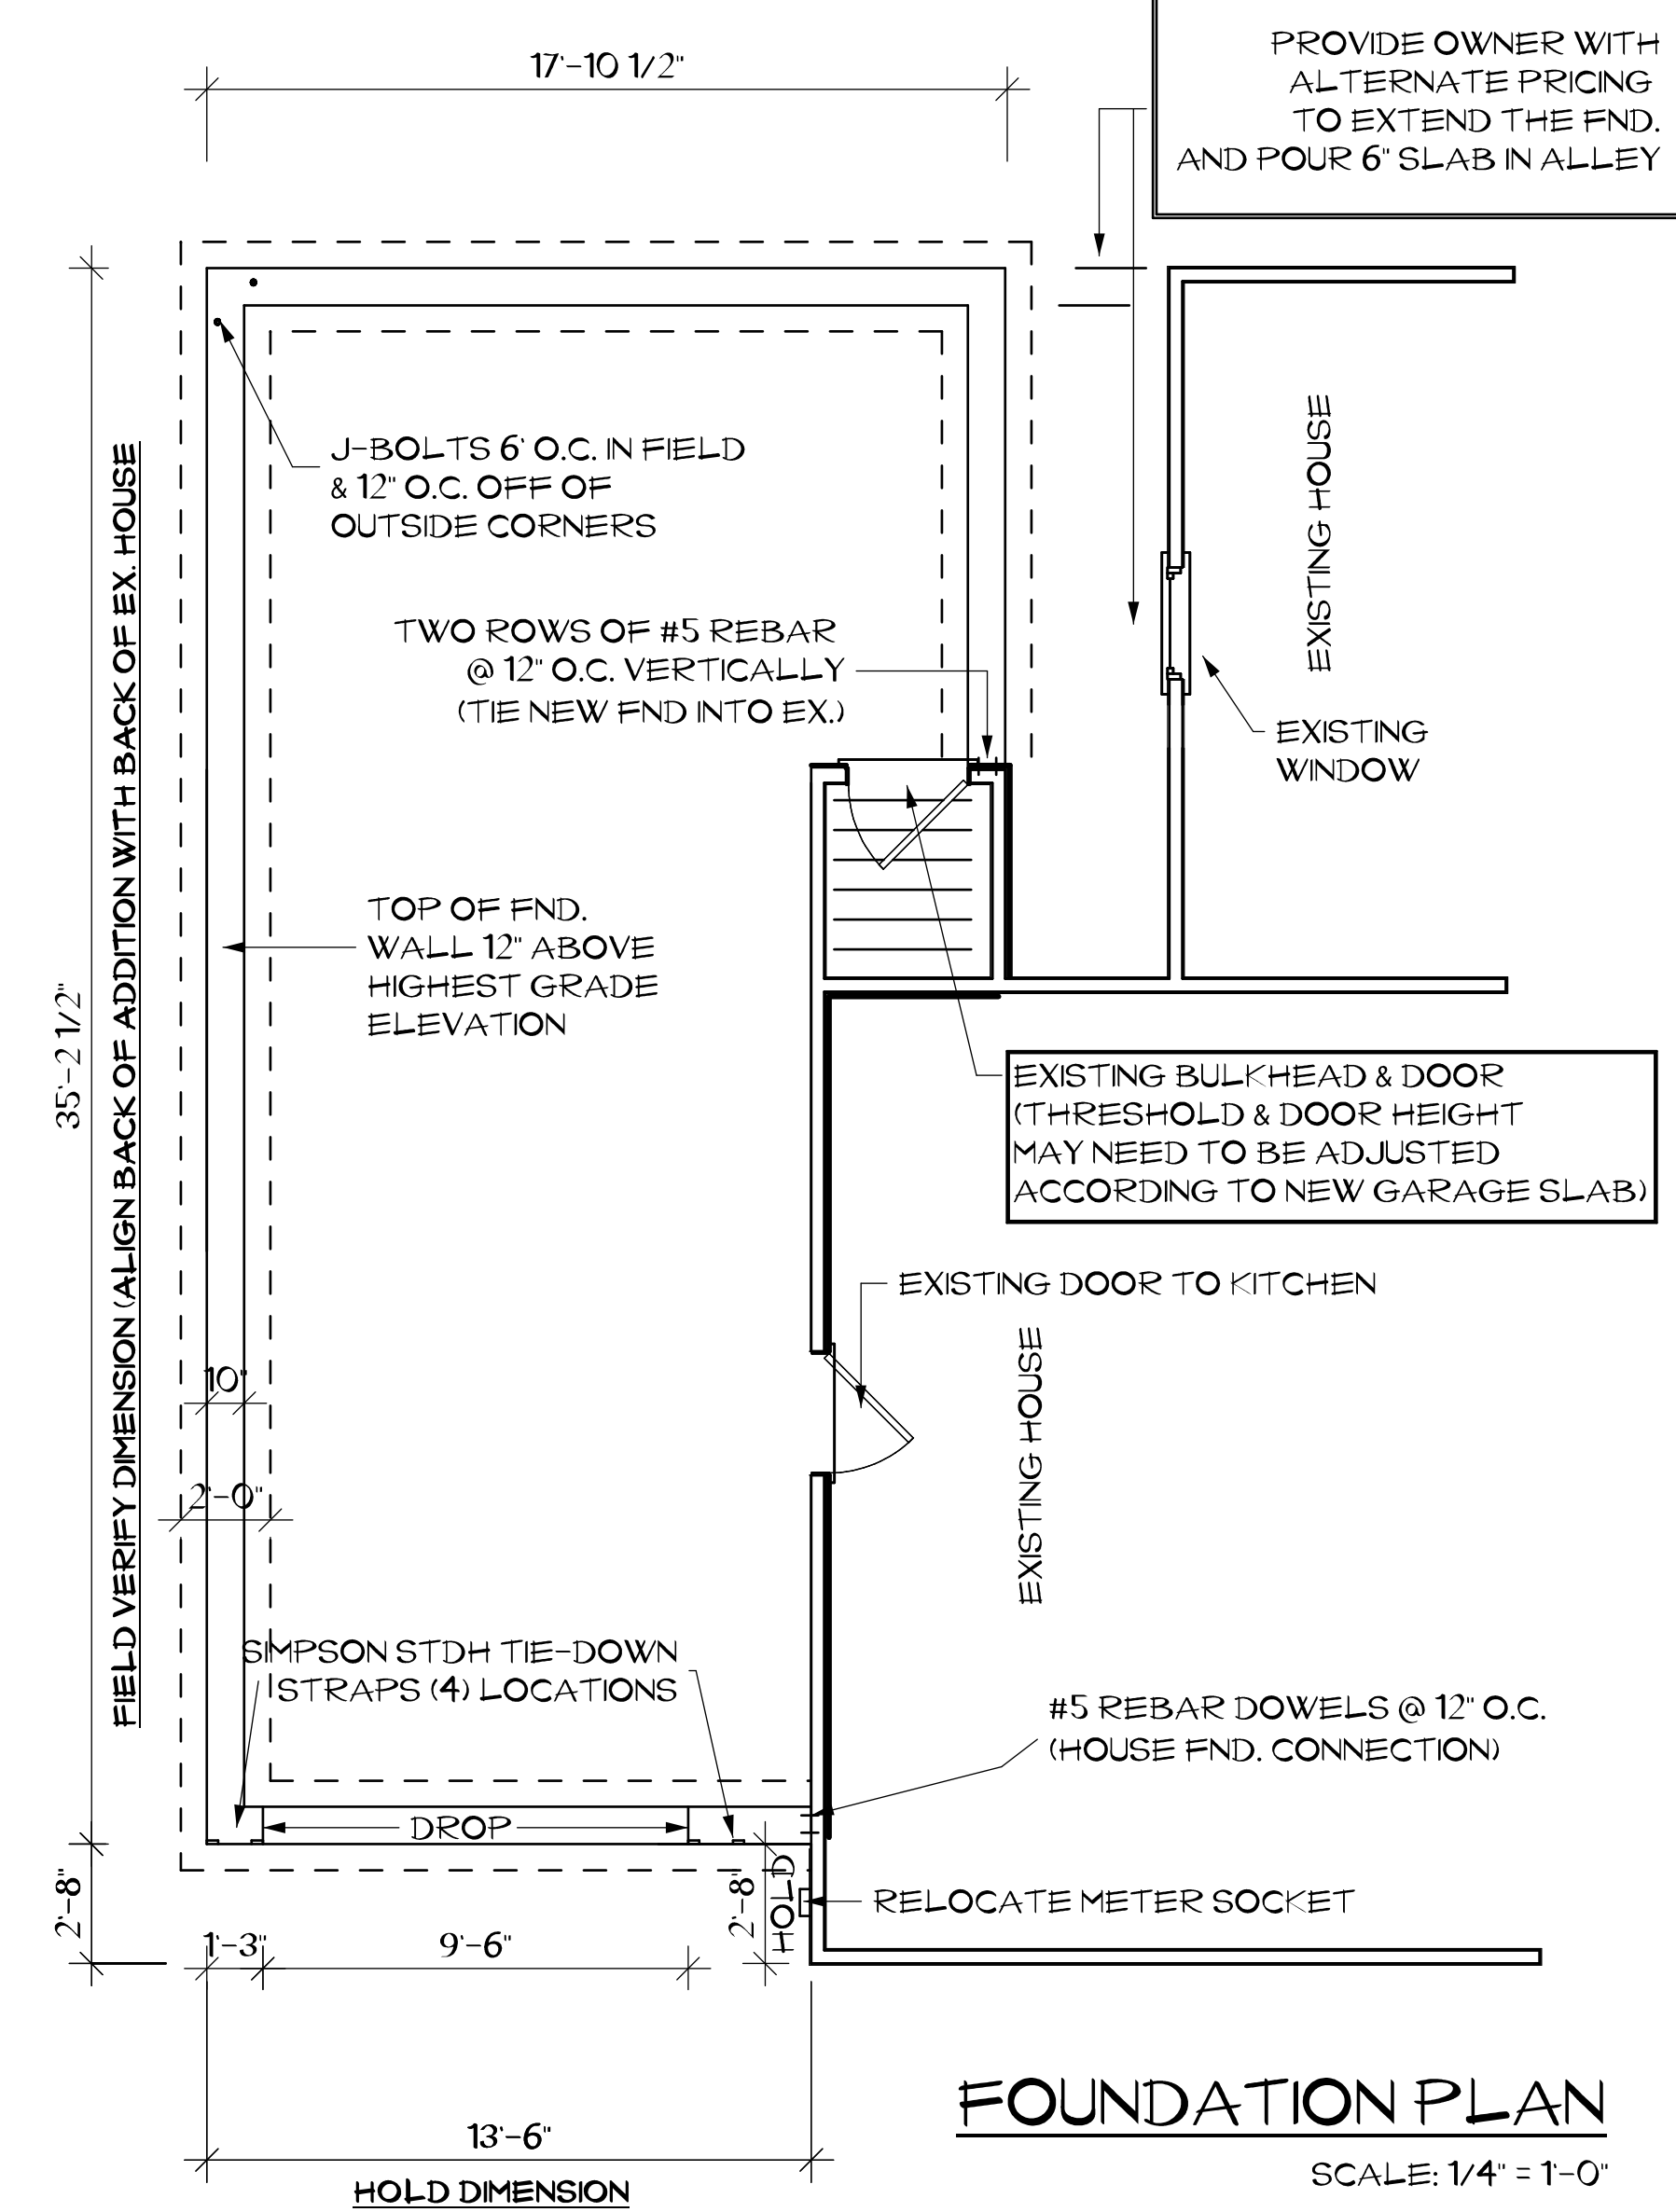

FOUNDATION PLAN
SCALE: 1/4" = 1'-0"

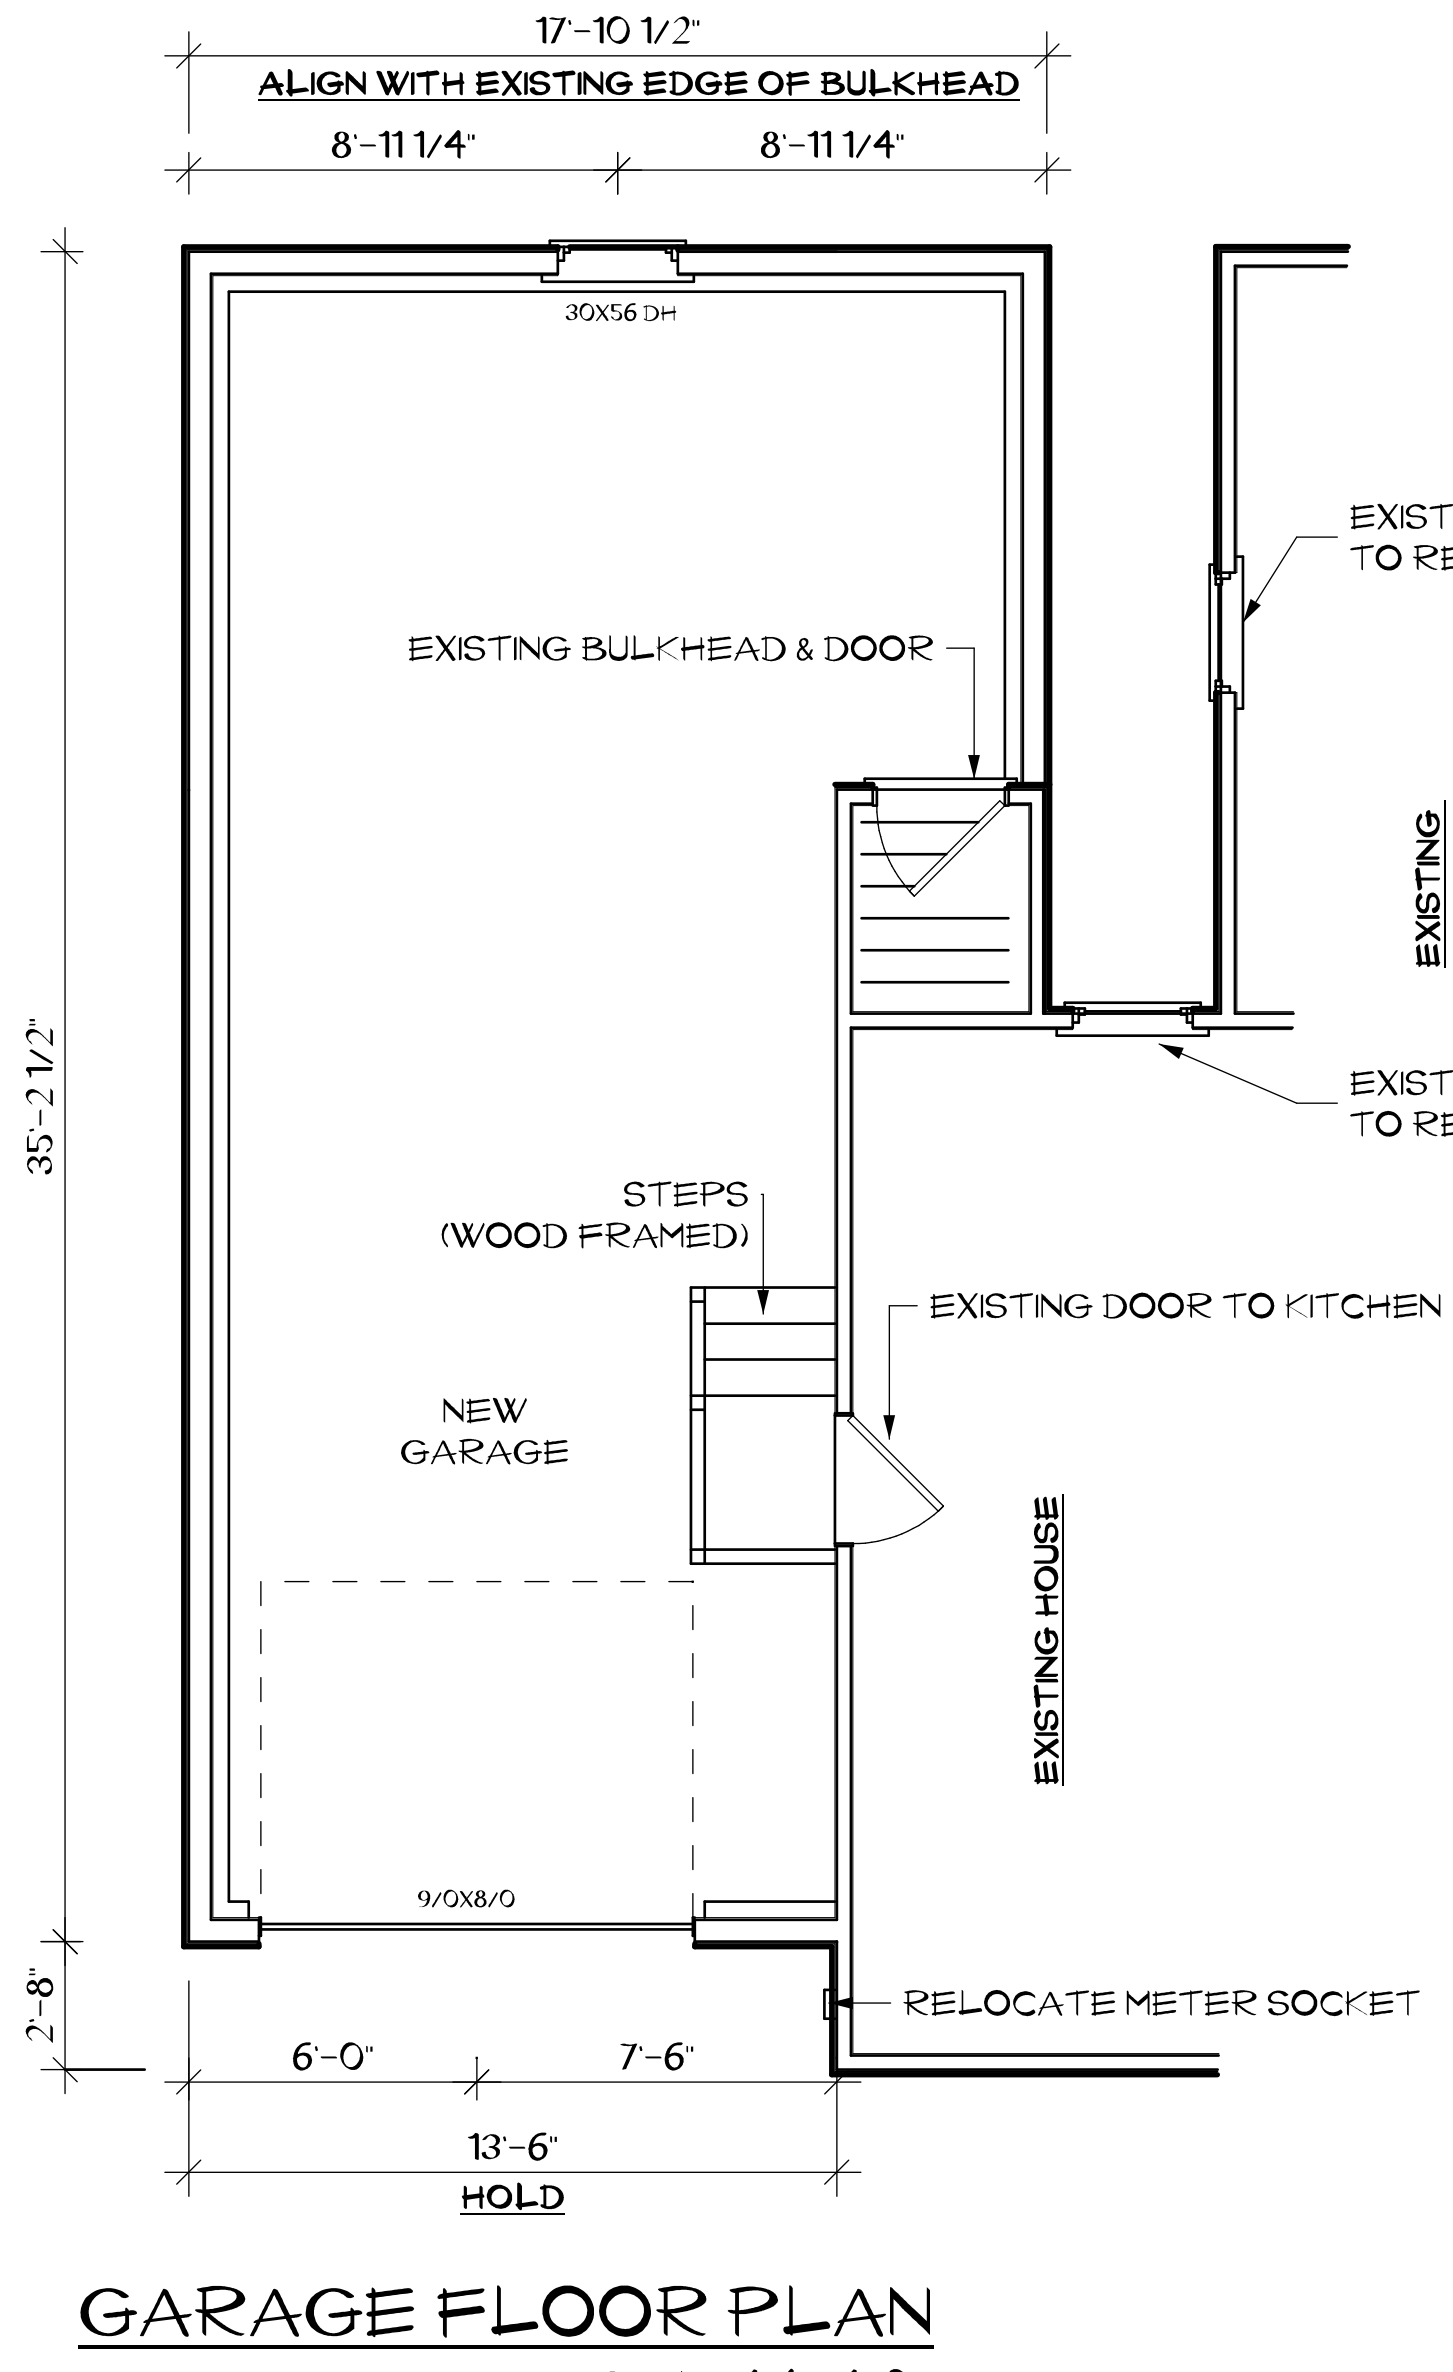

GARAGE FLOOR PLAN
SCALE: 1/4" = 1'-0"

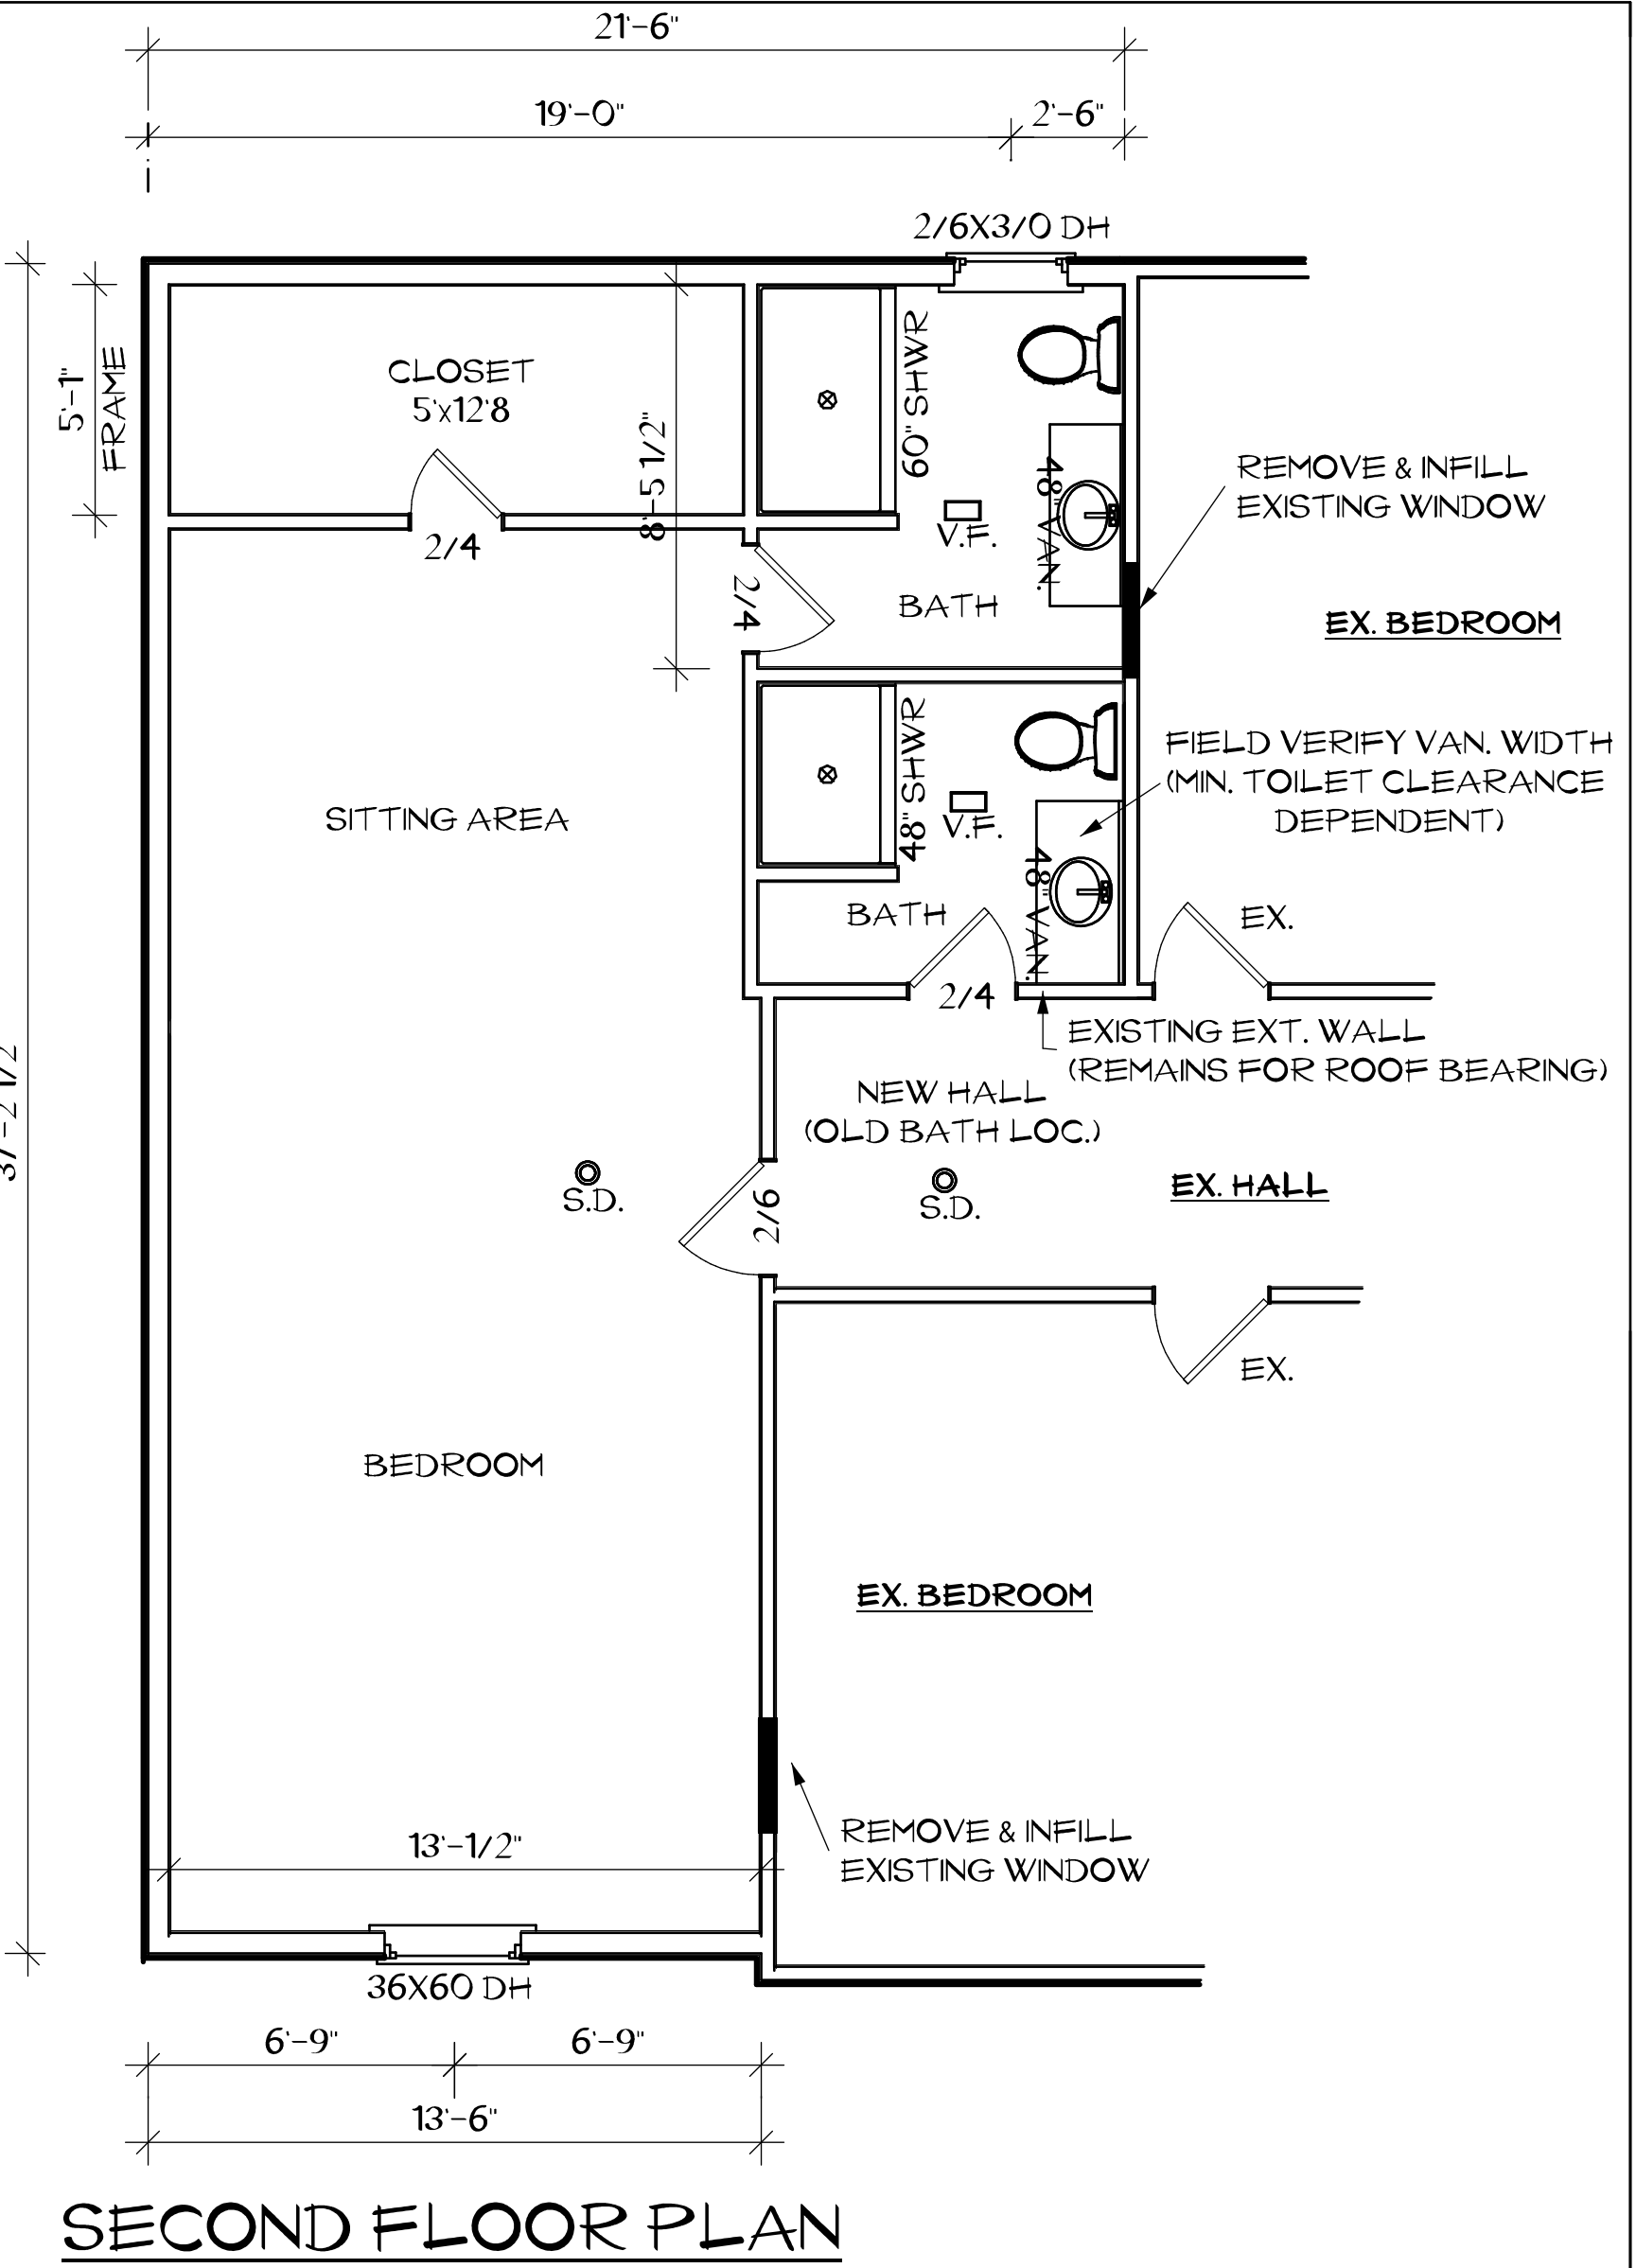

SECOND FLOOR PLAN
SCALE: 1/4" = 1'-0"

GENERAL NOTES

No.	REVISION/ISSUE	DATE

ORIENTATION	STAMP

CONTRACTOR TO CHECK AND VERIFY ALL DIMENSIONS BEFORE COMMENCING WORK AND TO REPORT ANY DISCREPANCIES TO THE DESIGNER

CLIENT:
LAURANCE AULO
8 STANDISH ST.
WORCESTER, MA. 01604

PROJECT NAME:
GARAGE/BEDROOM ADDITION

SCALE: 1/4" = 1'-0" DATE: 10.4.24

DRAWN BY: WEB	SHEET: 2/2
CHECKED BY:	
APPROVED BY:	