
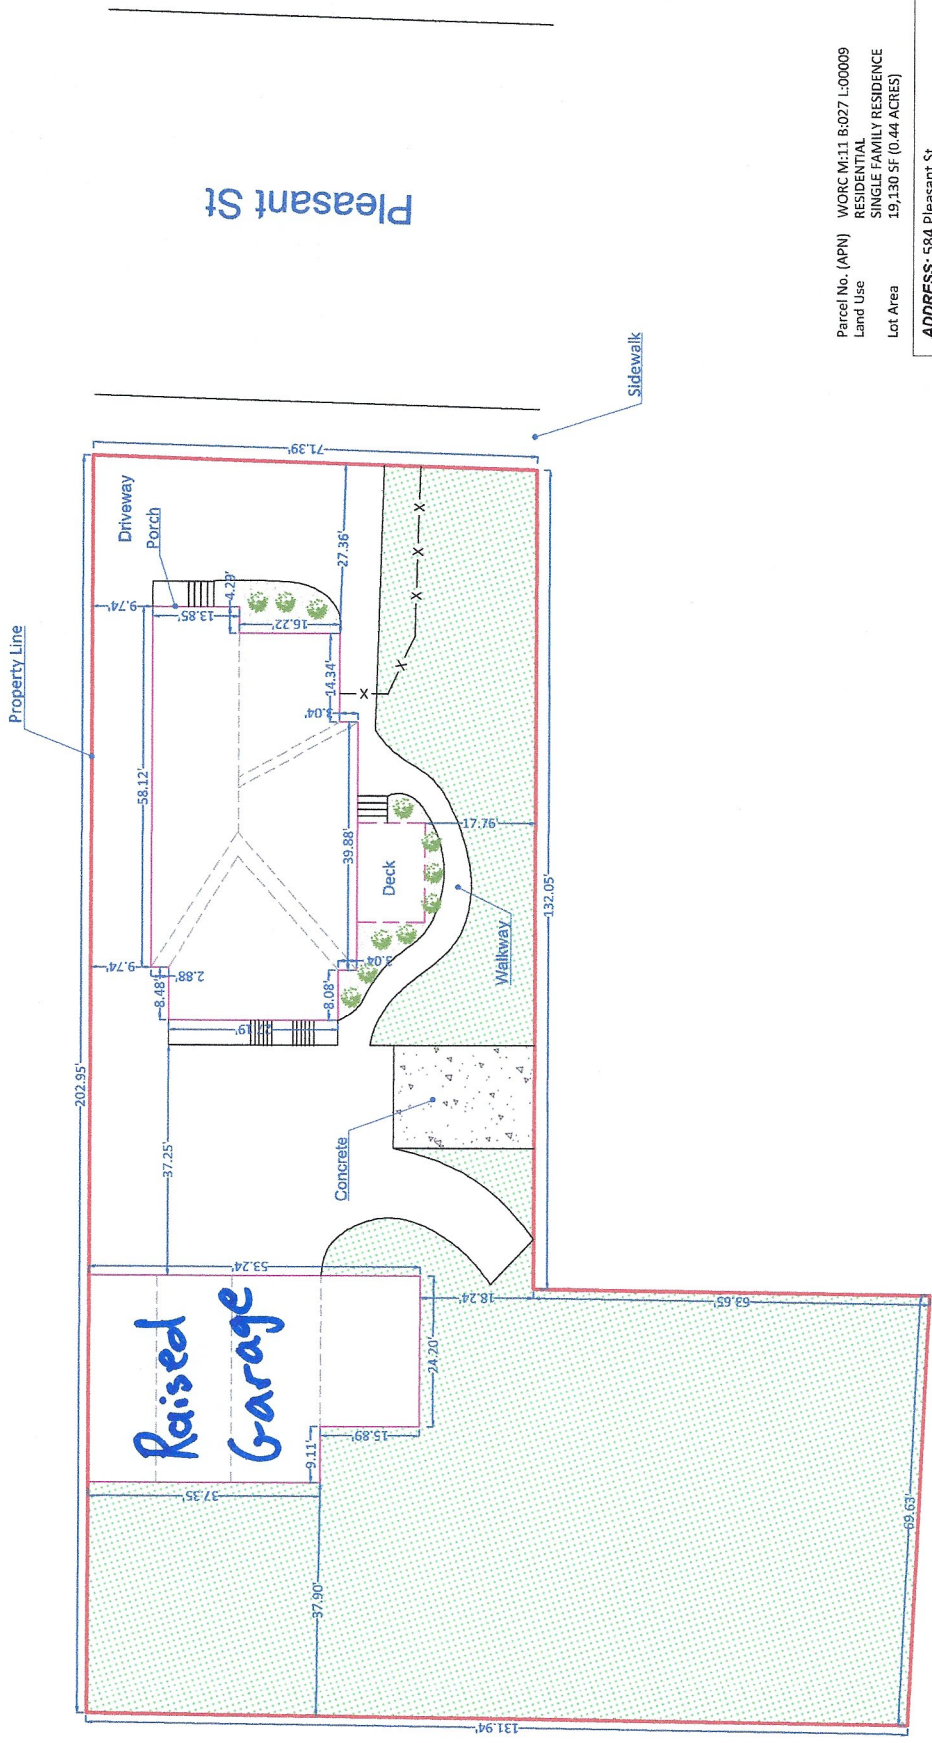
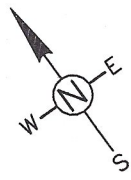


SITE PLAN

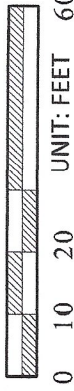

Parcel No. (APN) WORC M:11 B:027 L:00009
 Land Use RESIDENTIAL
 Single Family Residence
 Lot Area 19,130 SF (0.44 ACRES)

ADDRESS: 584 Pleasant St
 Worcester, MA 01602
 Scale: 1"=20'

THIS IS NOT A LEGAL SURVEY, NOR IS IT INTENDED TO BE OR REPLACE ONE
 This work product represents only generalized locations of features, objects or boundaries and should not be relied upon as being legally authoritative for the precise location of any feature, object or boundary.