



① RIGHT ELEVATION
1/4" = 1'-0"

② LEFT ELEVATION
1/4" = 1'-0"

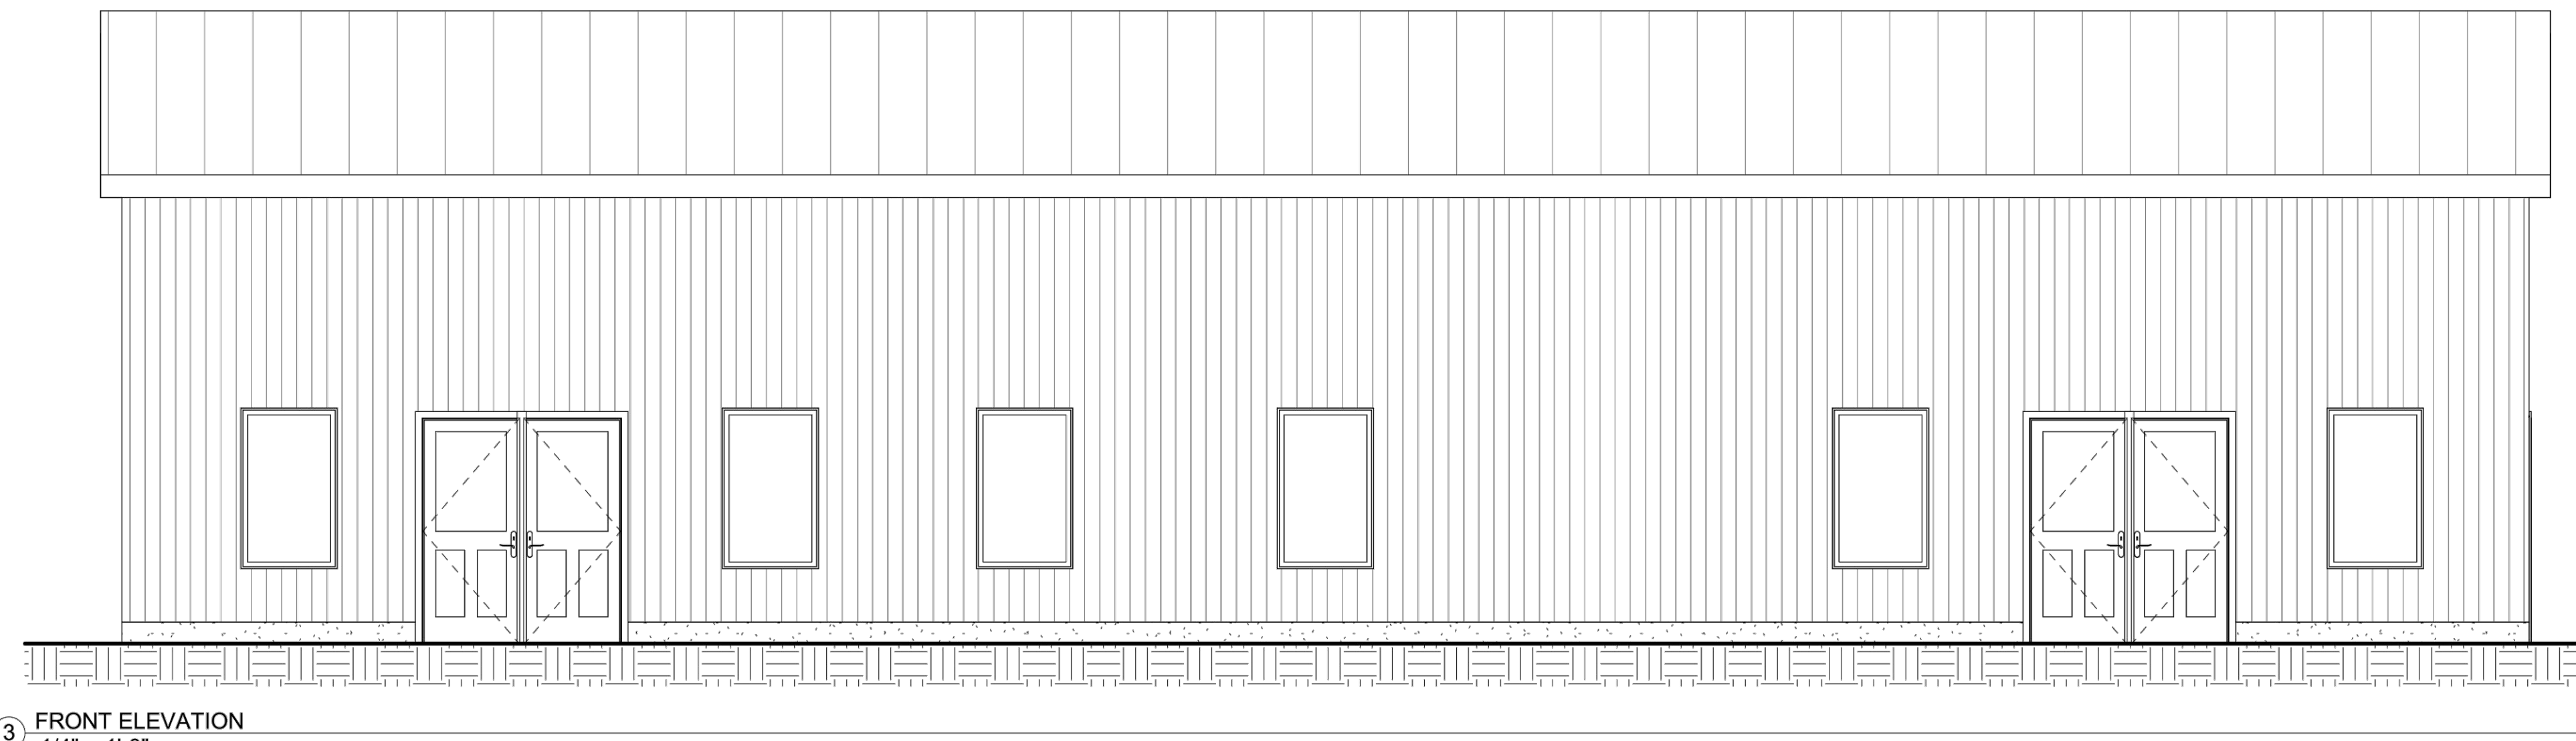

③ FRONT ELEVATION
1/4" = 1'-0"

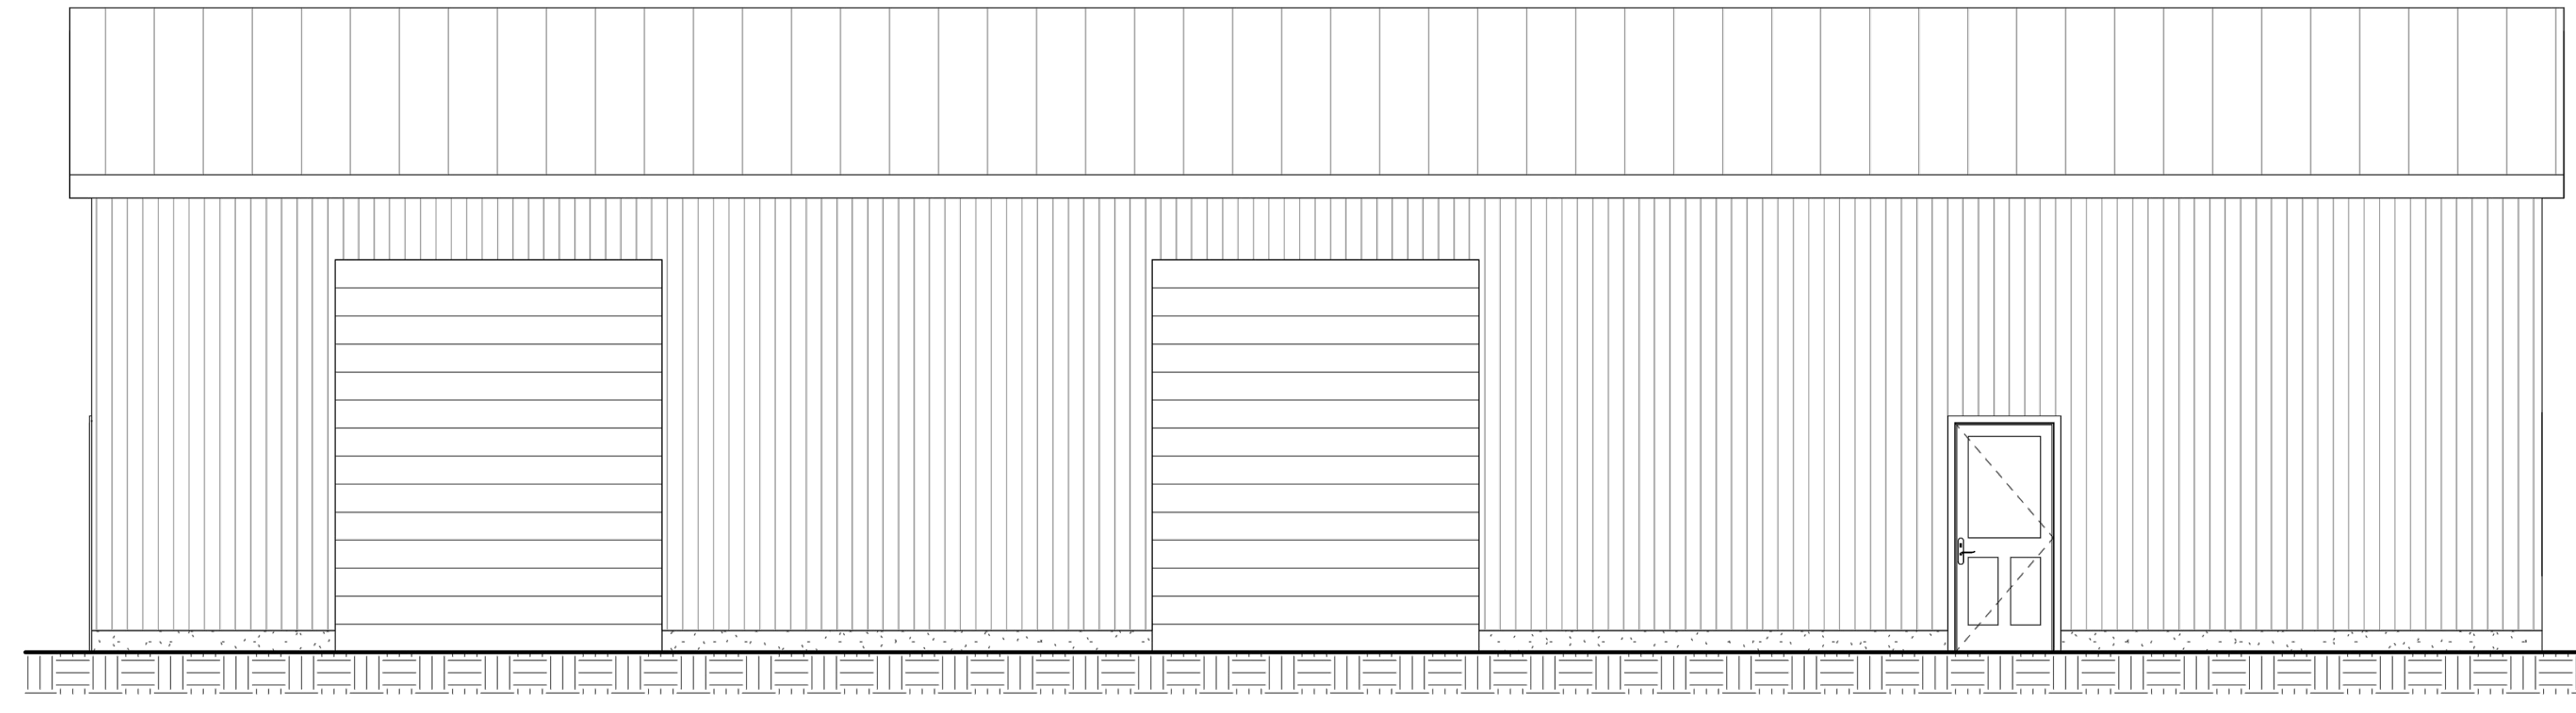

④ BACK ELEVATION
1/4" = 1'-0"

DRAWN BY: SK
CHECKED: SK
APRIL 18, 2024

CONTRACTOR


PROJECT TYPE
WAREHOUSE

PROJECT LOCATION
11 CLIFF STREET
WORCESTER, MA 01607

ISSUED FOR
ZONING REVIEW

PLANS PREPARED BY
DESIGN BY SAMI LLC.
81 OCEANSIDE DRIVE
SCITUATE, MA 02066
617-460-1041 - Sami@designbysami.com



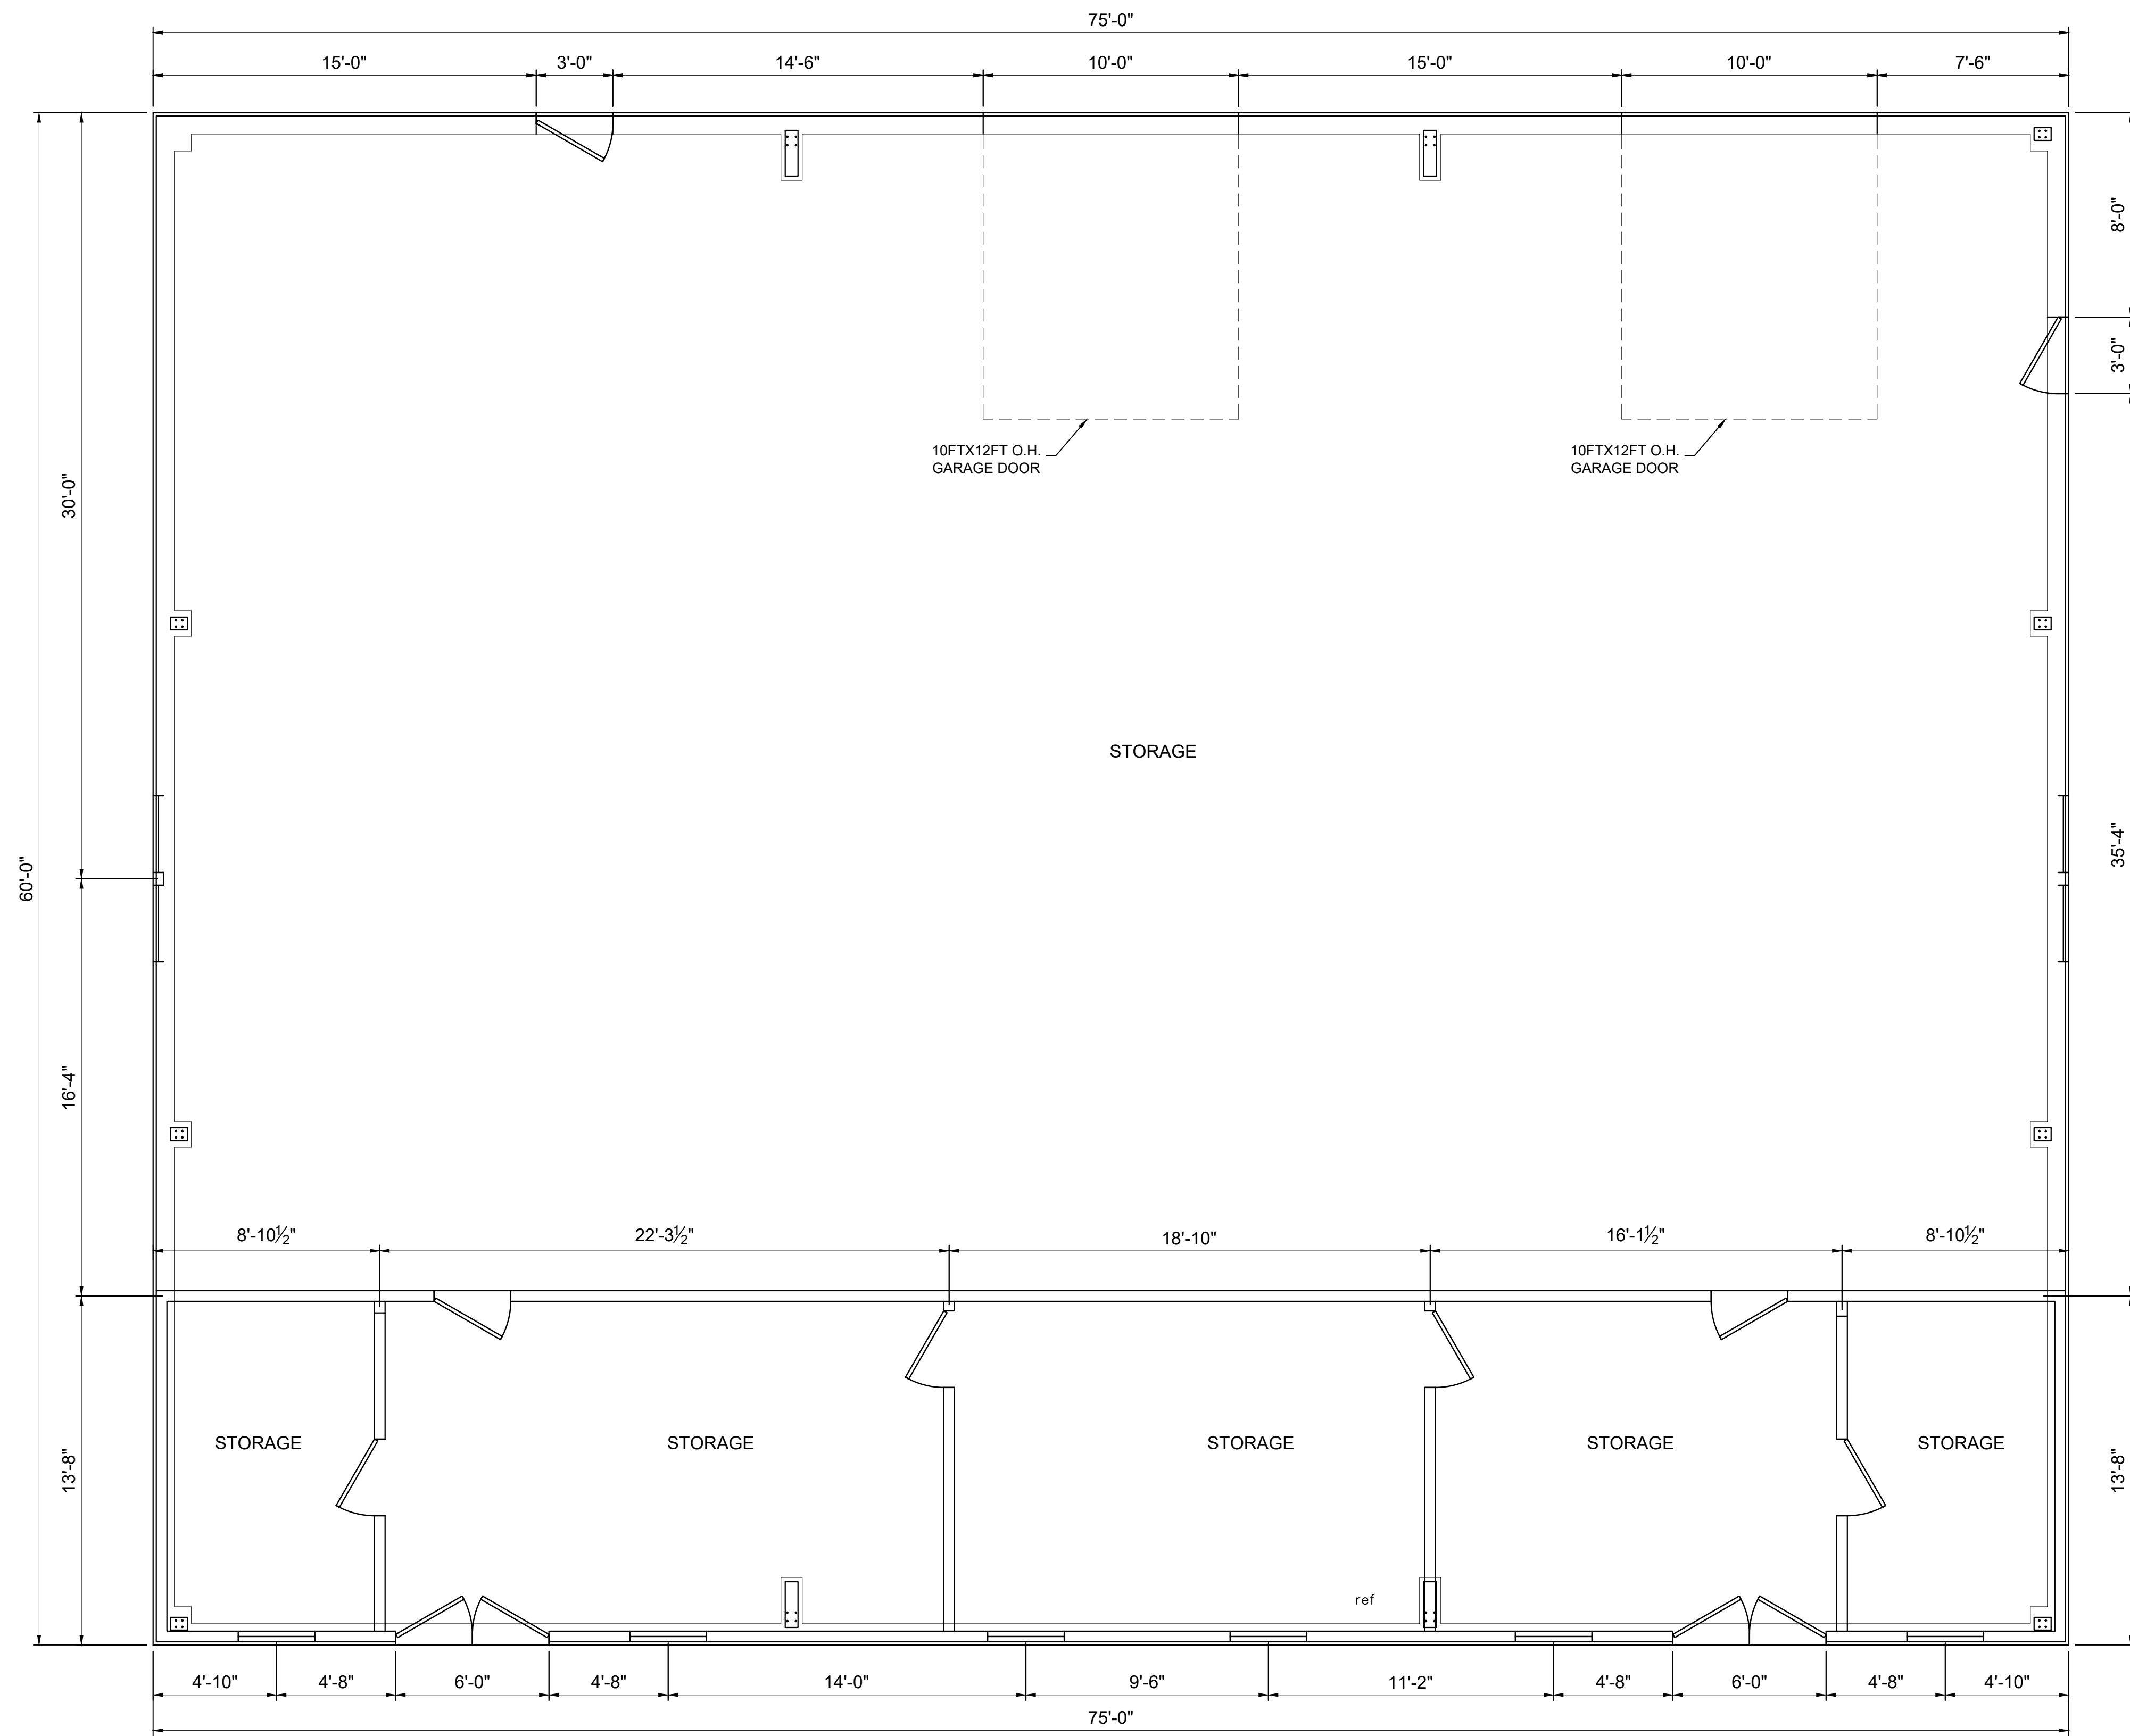

FLOOR PLAN
SCALE: 1/4" = 1'-0"

PLANS PREPARED BY
DESIGN BY SAMI LLC.
81 OCEANSIDE DRIVE
SCITUATE, MA 02066
617-460-1041 - Sami@designbysami.com


ISSUED FOR
ZONING REVIEW

PROJECT LOCATION
11 CLIFF STREET
WORCESTER, MA 01607

PROJECT TYPE
WAREHOUSE

CONTRACTOR

DRAWN BY: SK
CHECKED BY: SK
JUNE 2023

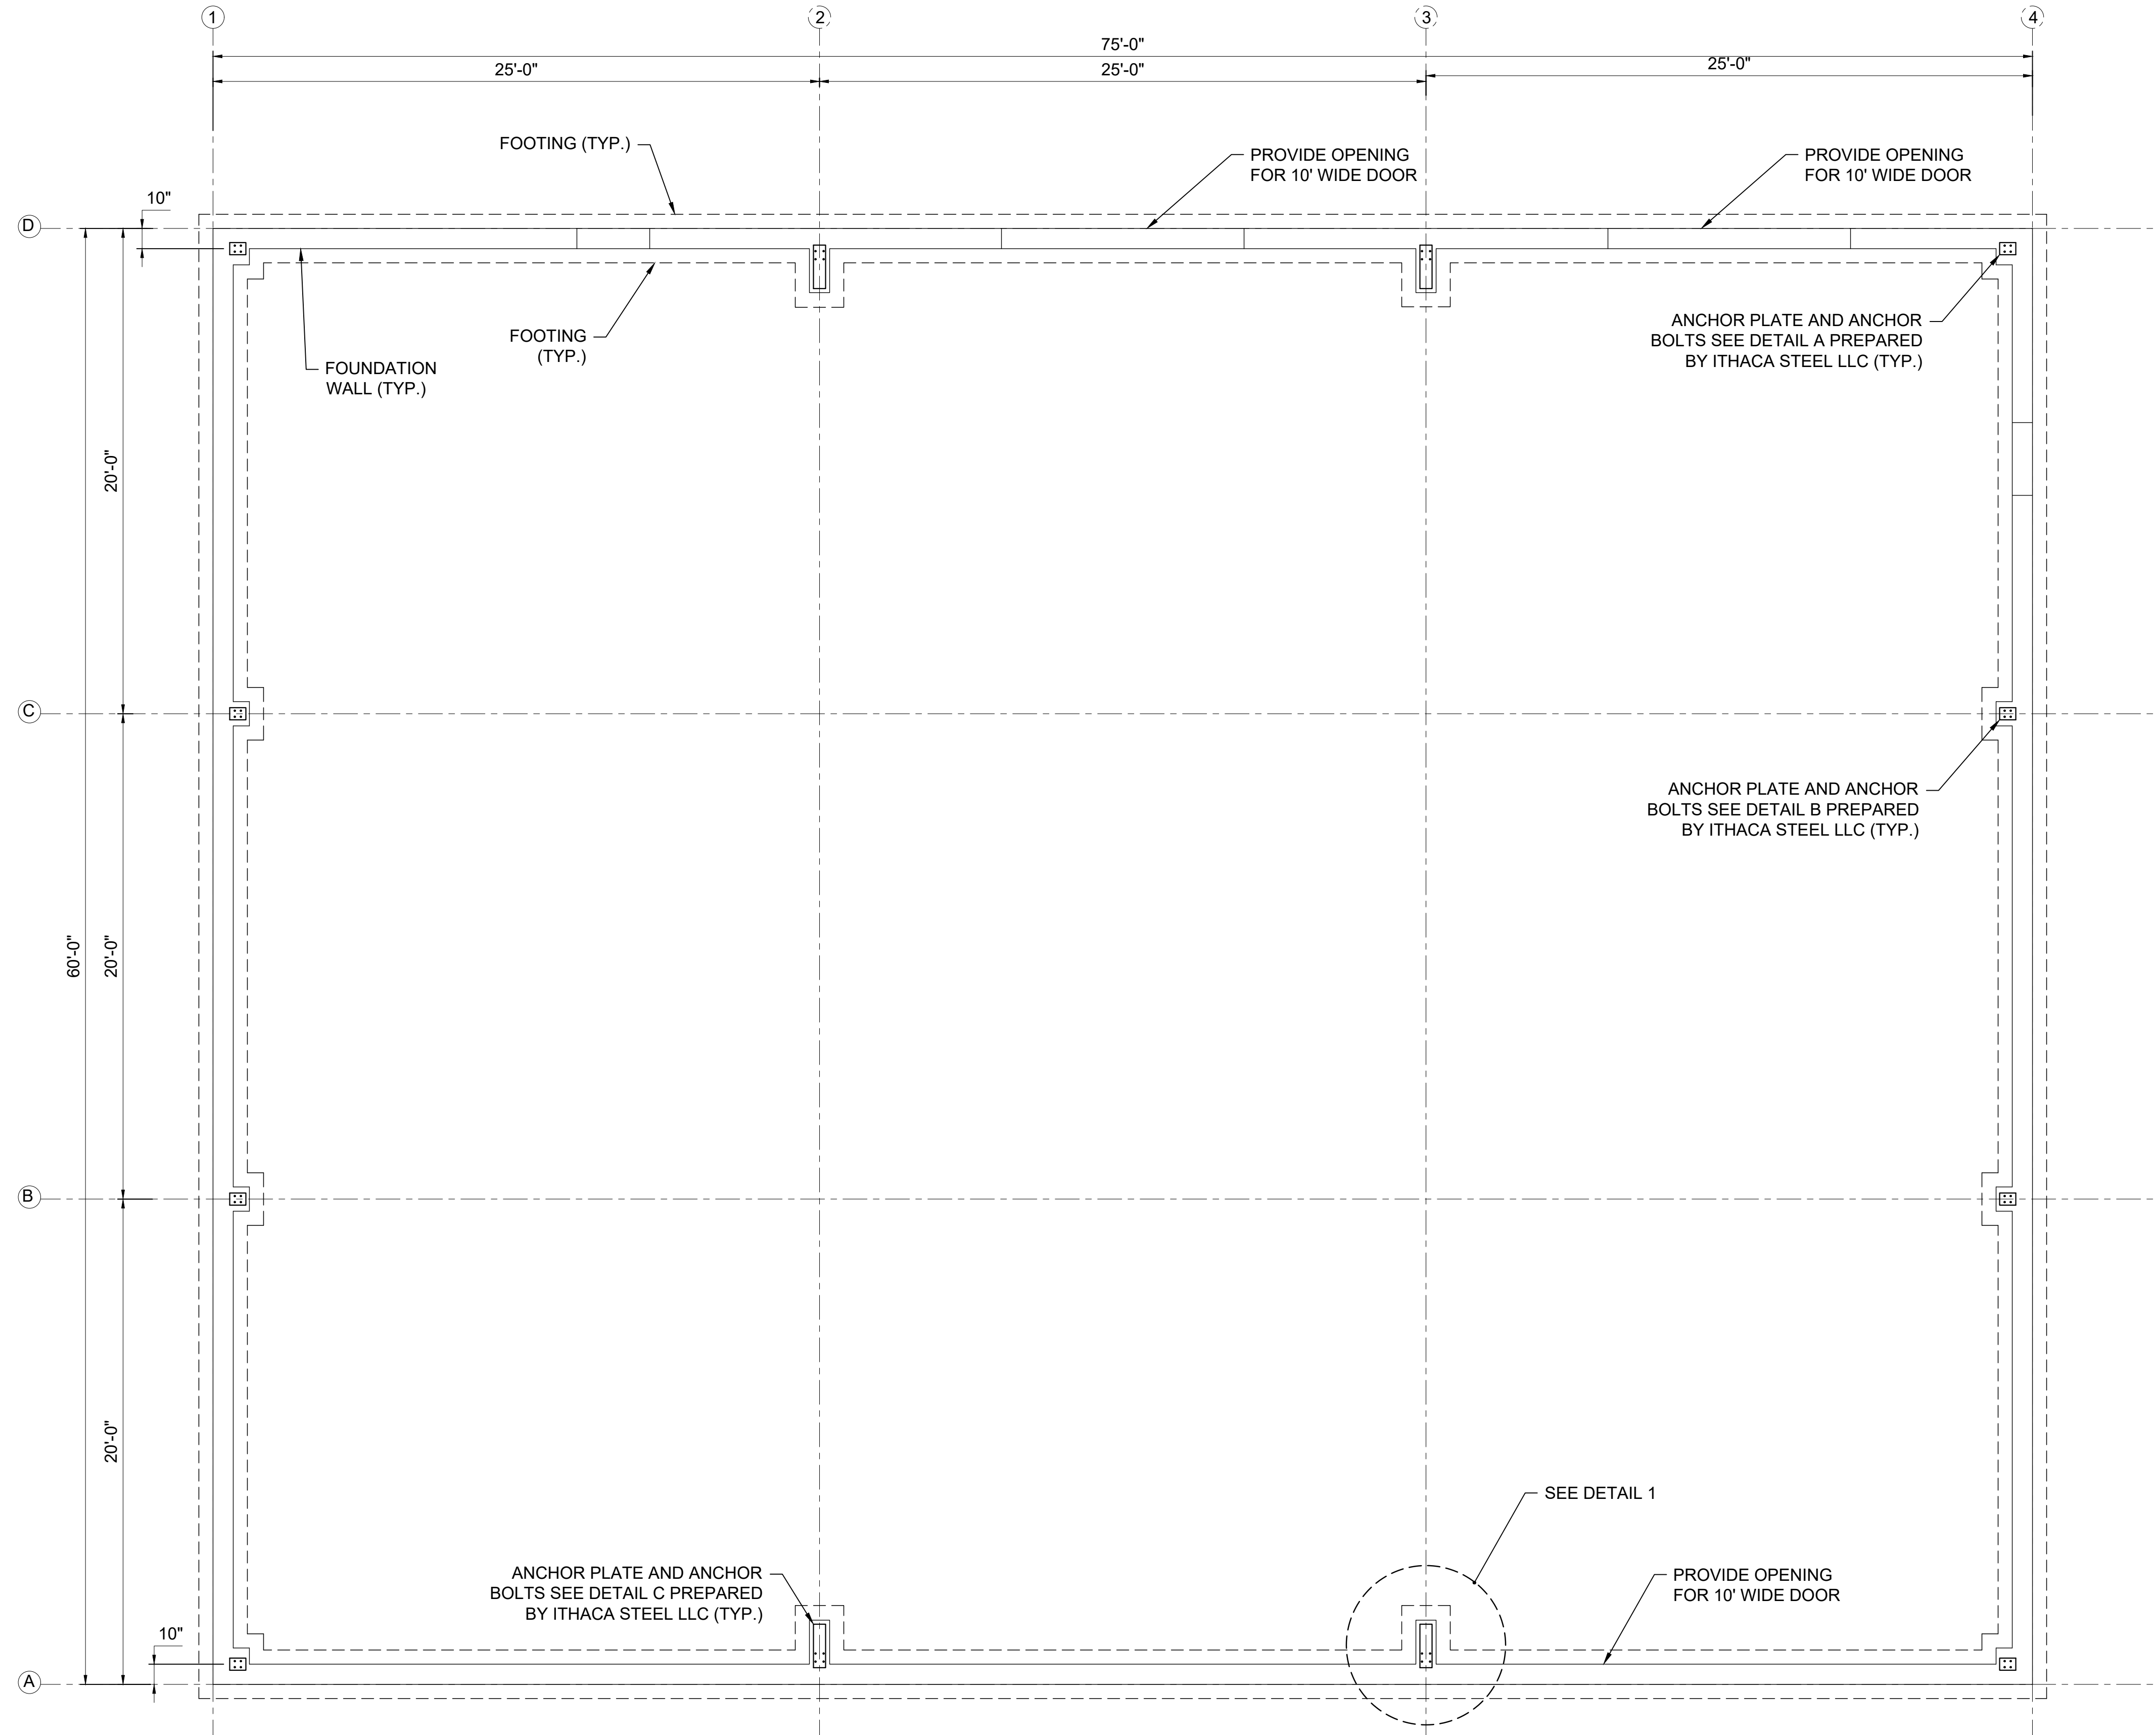

FOUNDATION PLAN
SCALE: $\frac{1}{4}$ " = 1'-0"

PLANS PREPARED BY
DESIGN BY SAMI LLC.
81 OCEANSIDE DRIVE
SCITUATE, MA 02066
617-460-1041 - Sami@designbysami.com


ISSUED FOR
ZONING REVIEW

PROJECT LOCATION
11 CLIFF STREET
WORCESTER, MA 01607


PROJECT TYPE
WAREHOUSE

CONTRACTOR

DRAWN BY: SK
CHECKED: SK
JUNE 2023

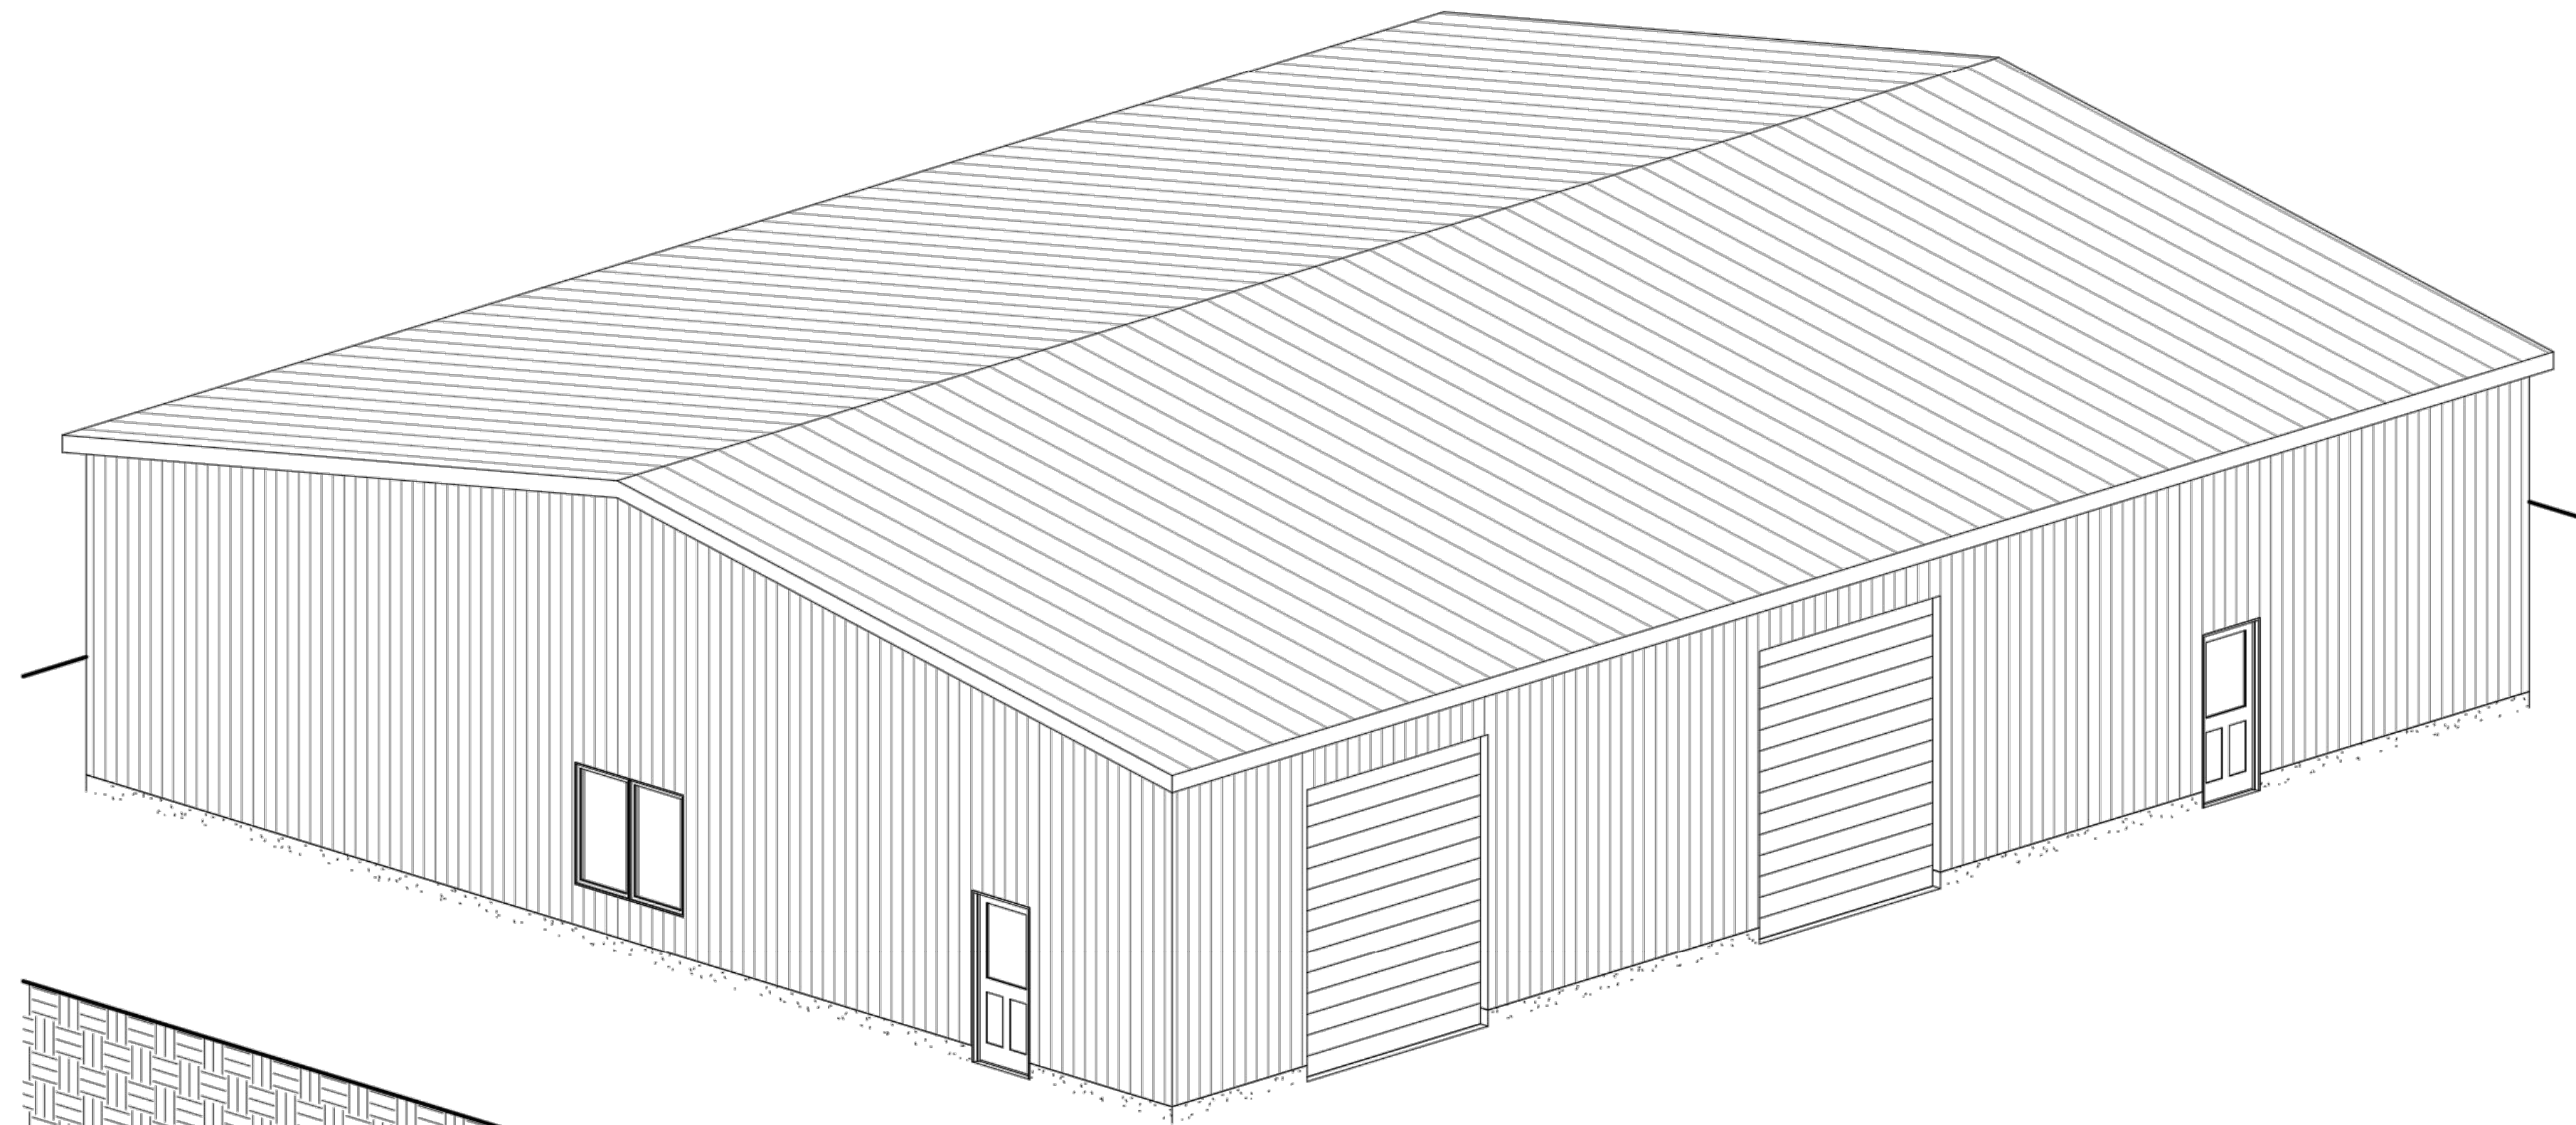

① BACK RIGHT

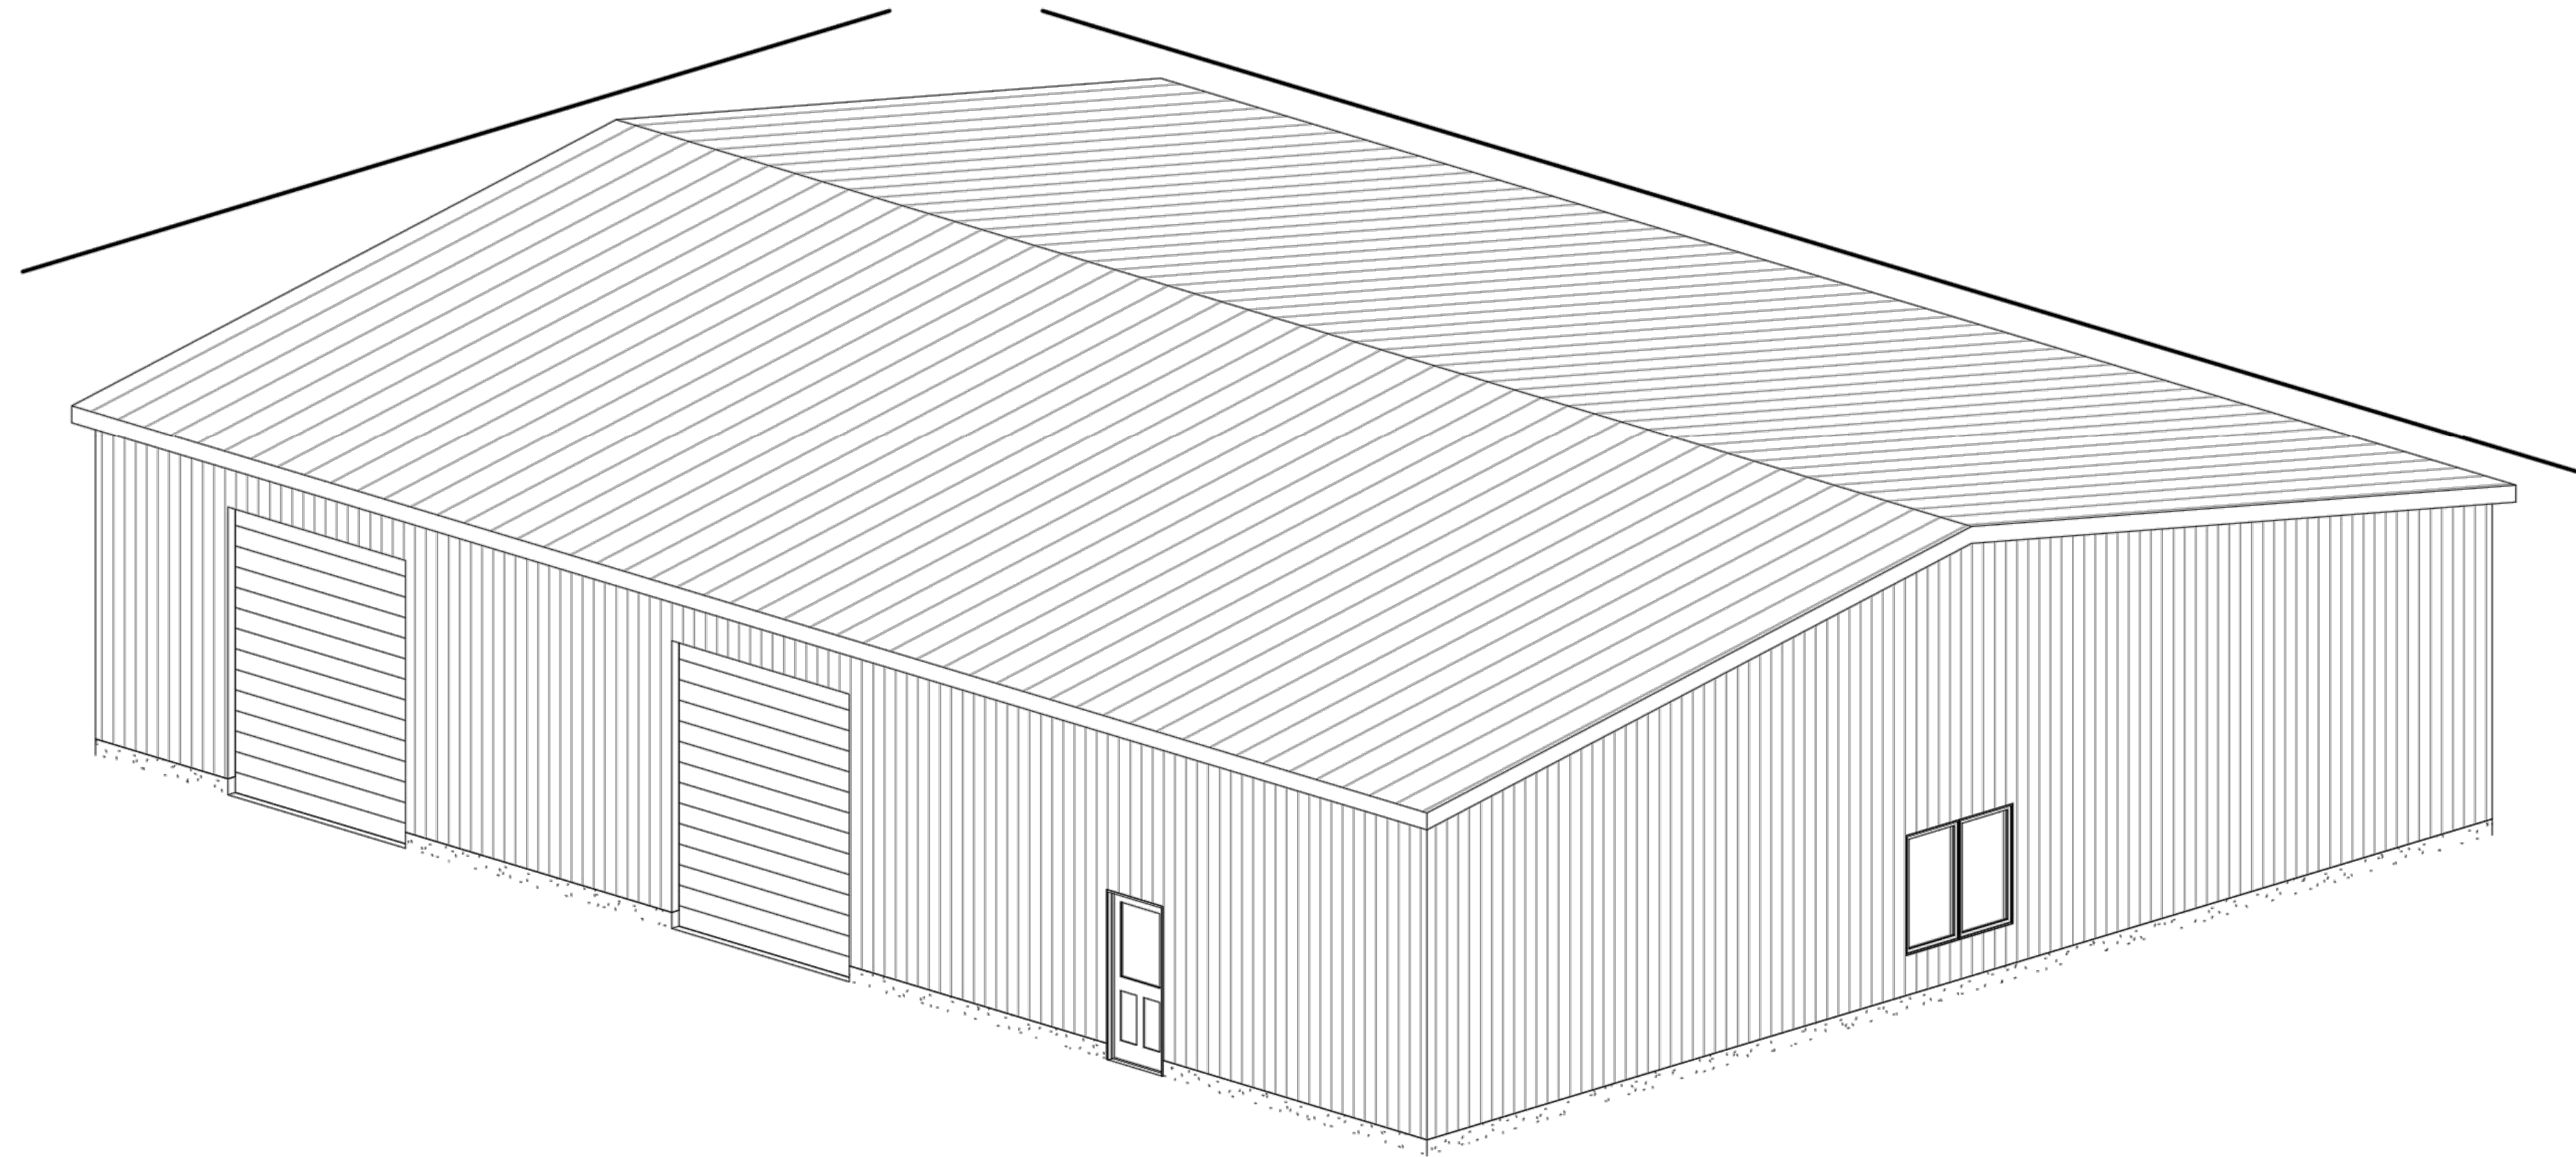

② BACK LEFT

PLANS PREPARED BY
 DESIGN BY SAMI LLC.
 81 OCEANSIDE DRIVE
 SCITUATE, MA 02066
 617-460-1041 - Sami@designbysami.com




ISSUED FOR
 ZONING REVIEW

PROJECT LOCATION
 11 CLIFF STREET
 WORCESTER, MA 01607


PROJECT TYPE
 WAREHOUSE

CONTRACTOR

DRAWN BY: SK
 CHECKED: SK
 APRIL 18, 2024

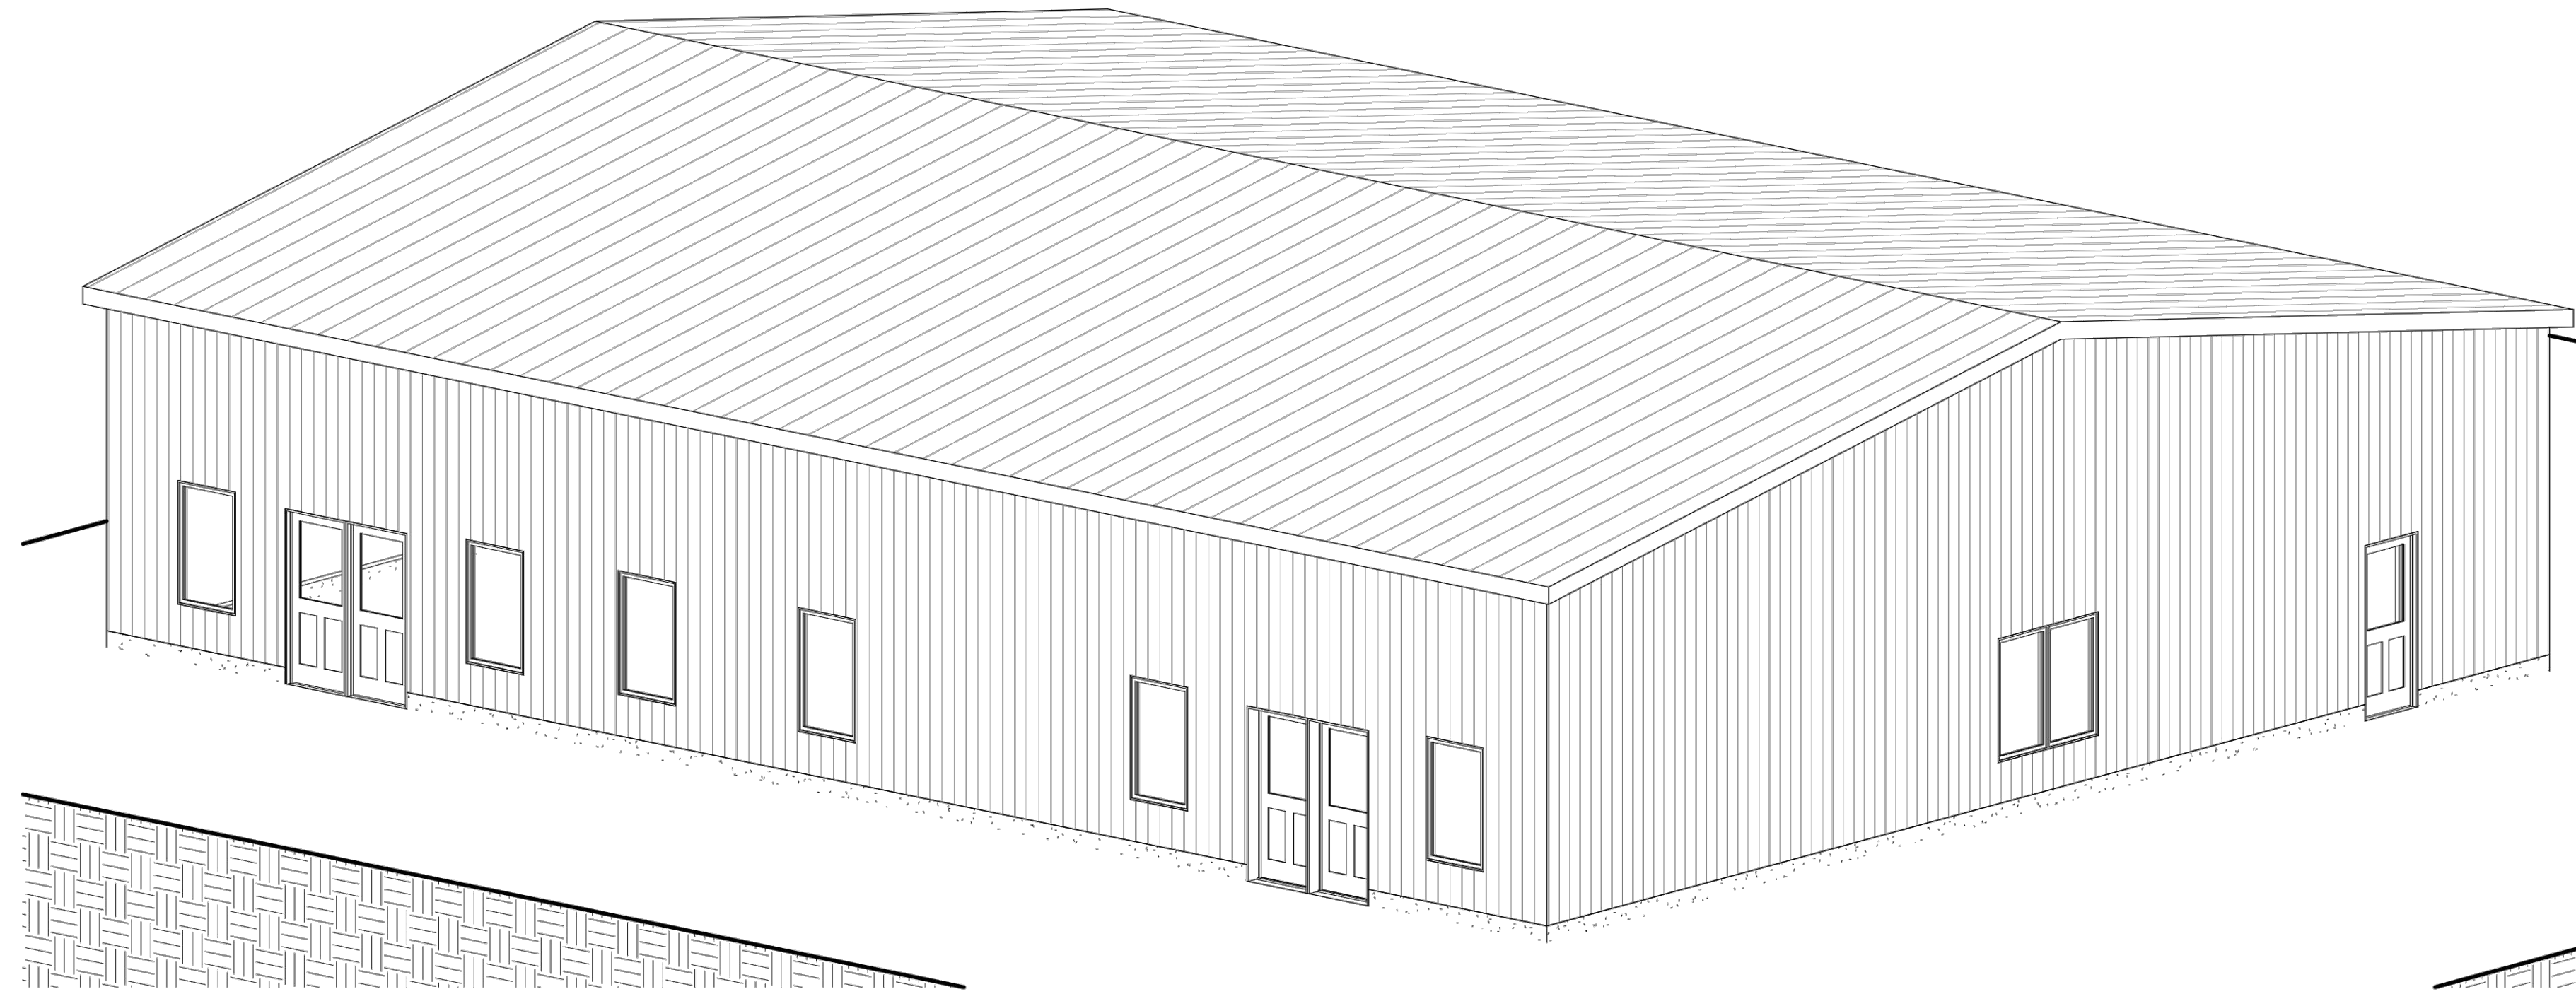

① FRONT RIGHT

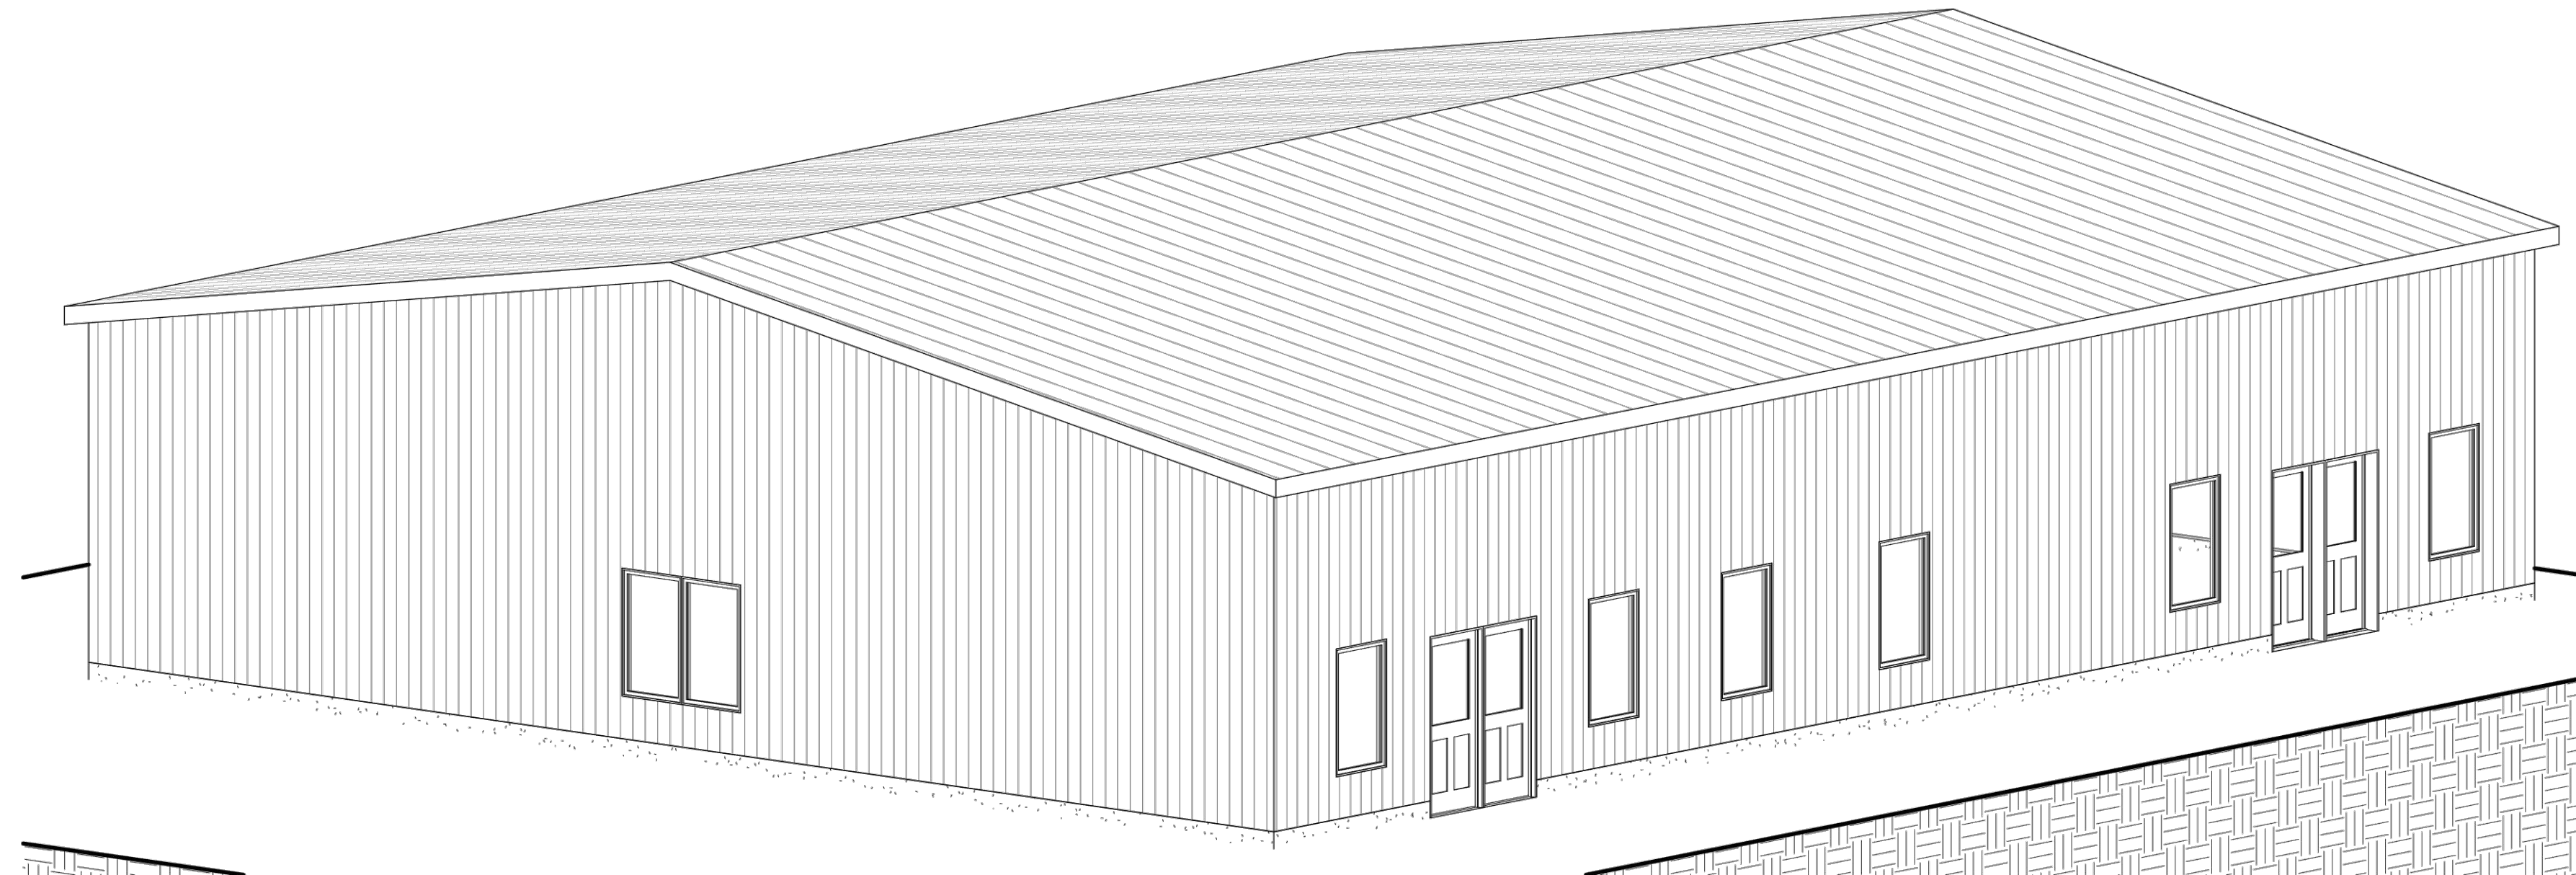

② FRONT LEFT

PLANS PREPARED BY
 DESIGN BY SAMI LLC.
 81 OCEANSIDE DRIVE
 SCITUATE, MA 02066
 617-460-1041 - Sami@designbysami.com




ISSUED FOR
 ZONING REVIEW

PROJECT LOCATION
 11 CLIFF STREET
 WORCESTER, MA 01607

PROJECT TYPE
 WAREHOUSE


CONTRACTOR

DRAWN BY: SK
 CHECKED: SK
 APRIL 18, 2024

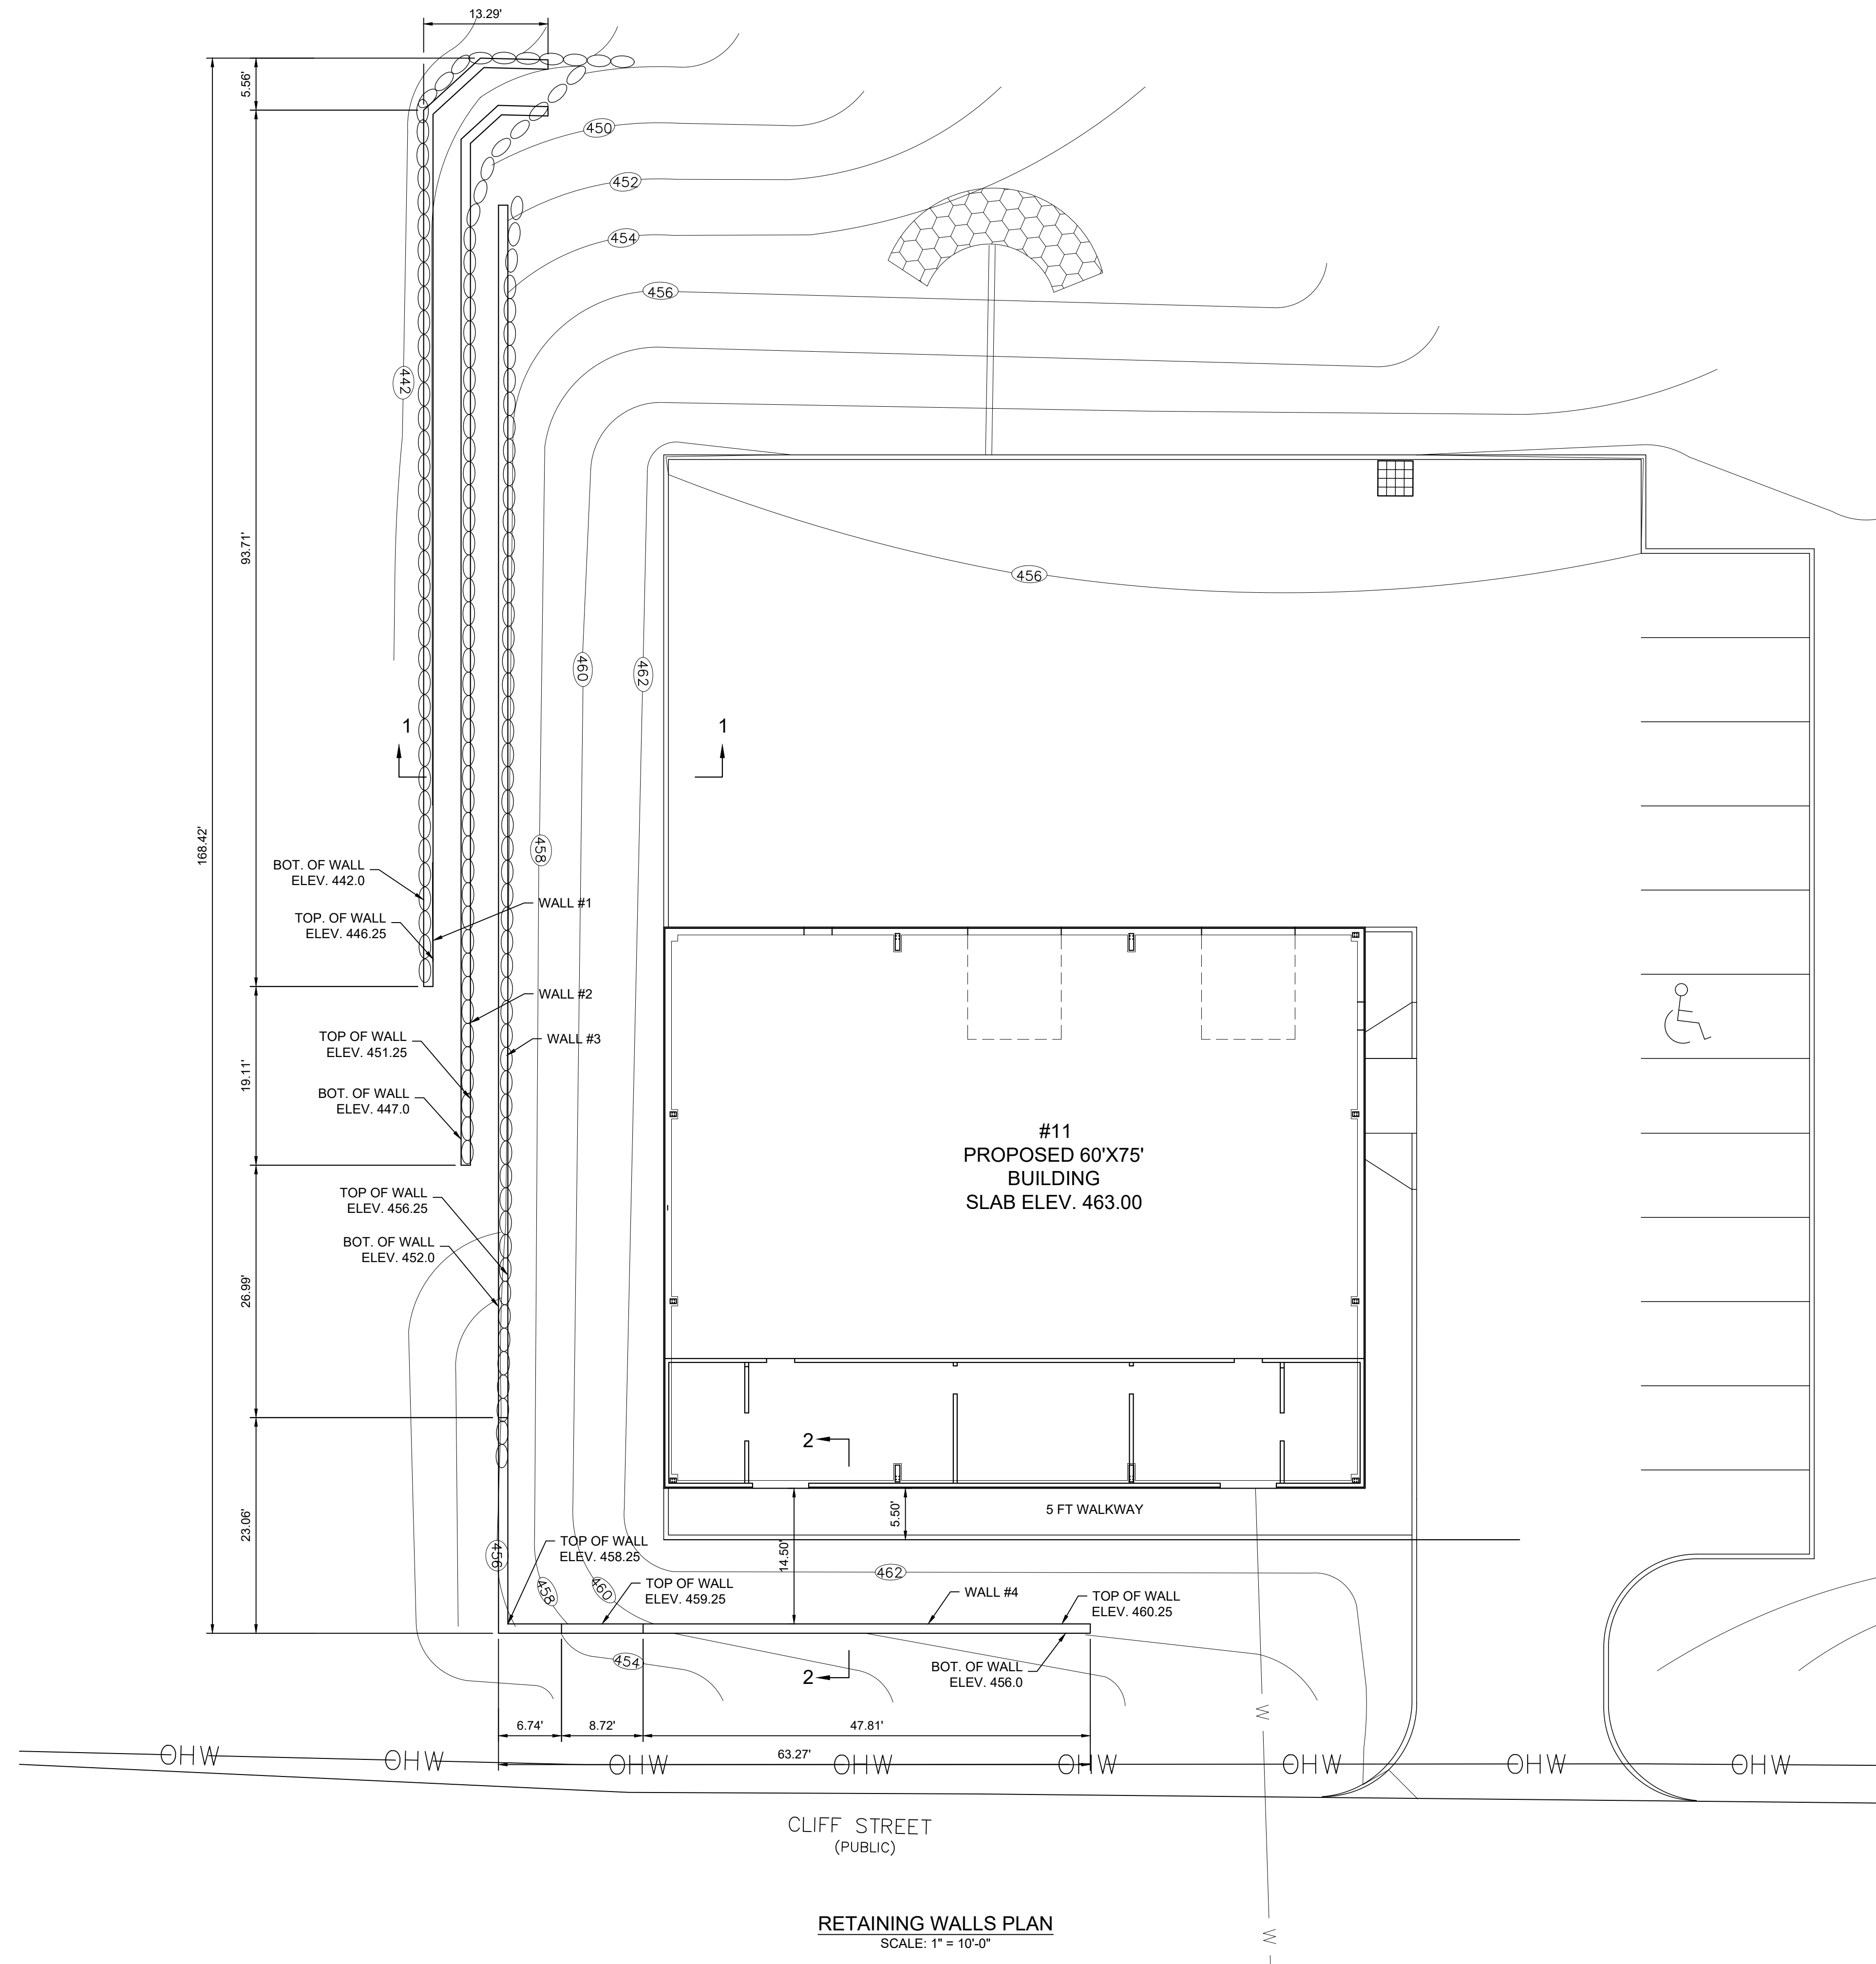


RETAINING WALLS PLAN
SCALE: 1" = 10'-0"


PLANS PREPARED BY
DESIGN BY SAMI LLC.
81 OCEANSIDE DRIVE
SCITUATE, MA 02066
617-460-1041 - Sami@designbysami.com

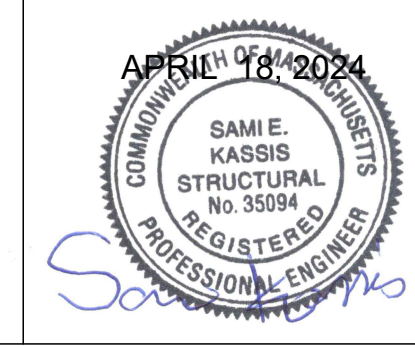

ISSUED FOR	PROJECT LOCATION	PROJECT TYPE	DRAWN BY: SK
ZONING REVIEW	11 CLIFF STREET WORCESTER, MA 01607	WAREHOUSE	CHECKED: SK
			APRIL 18, 2024

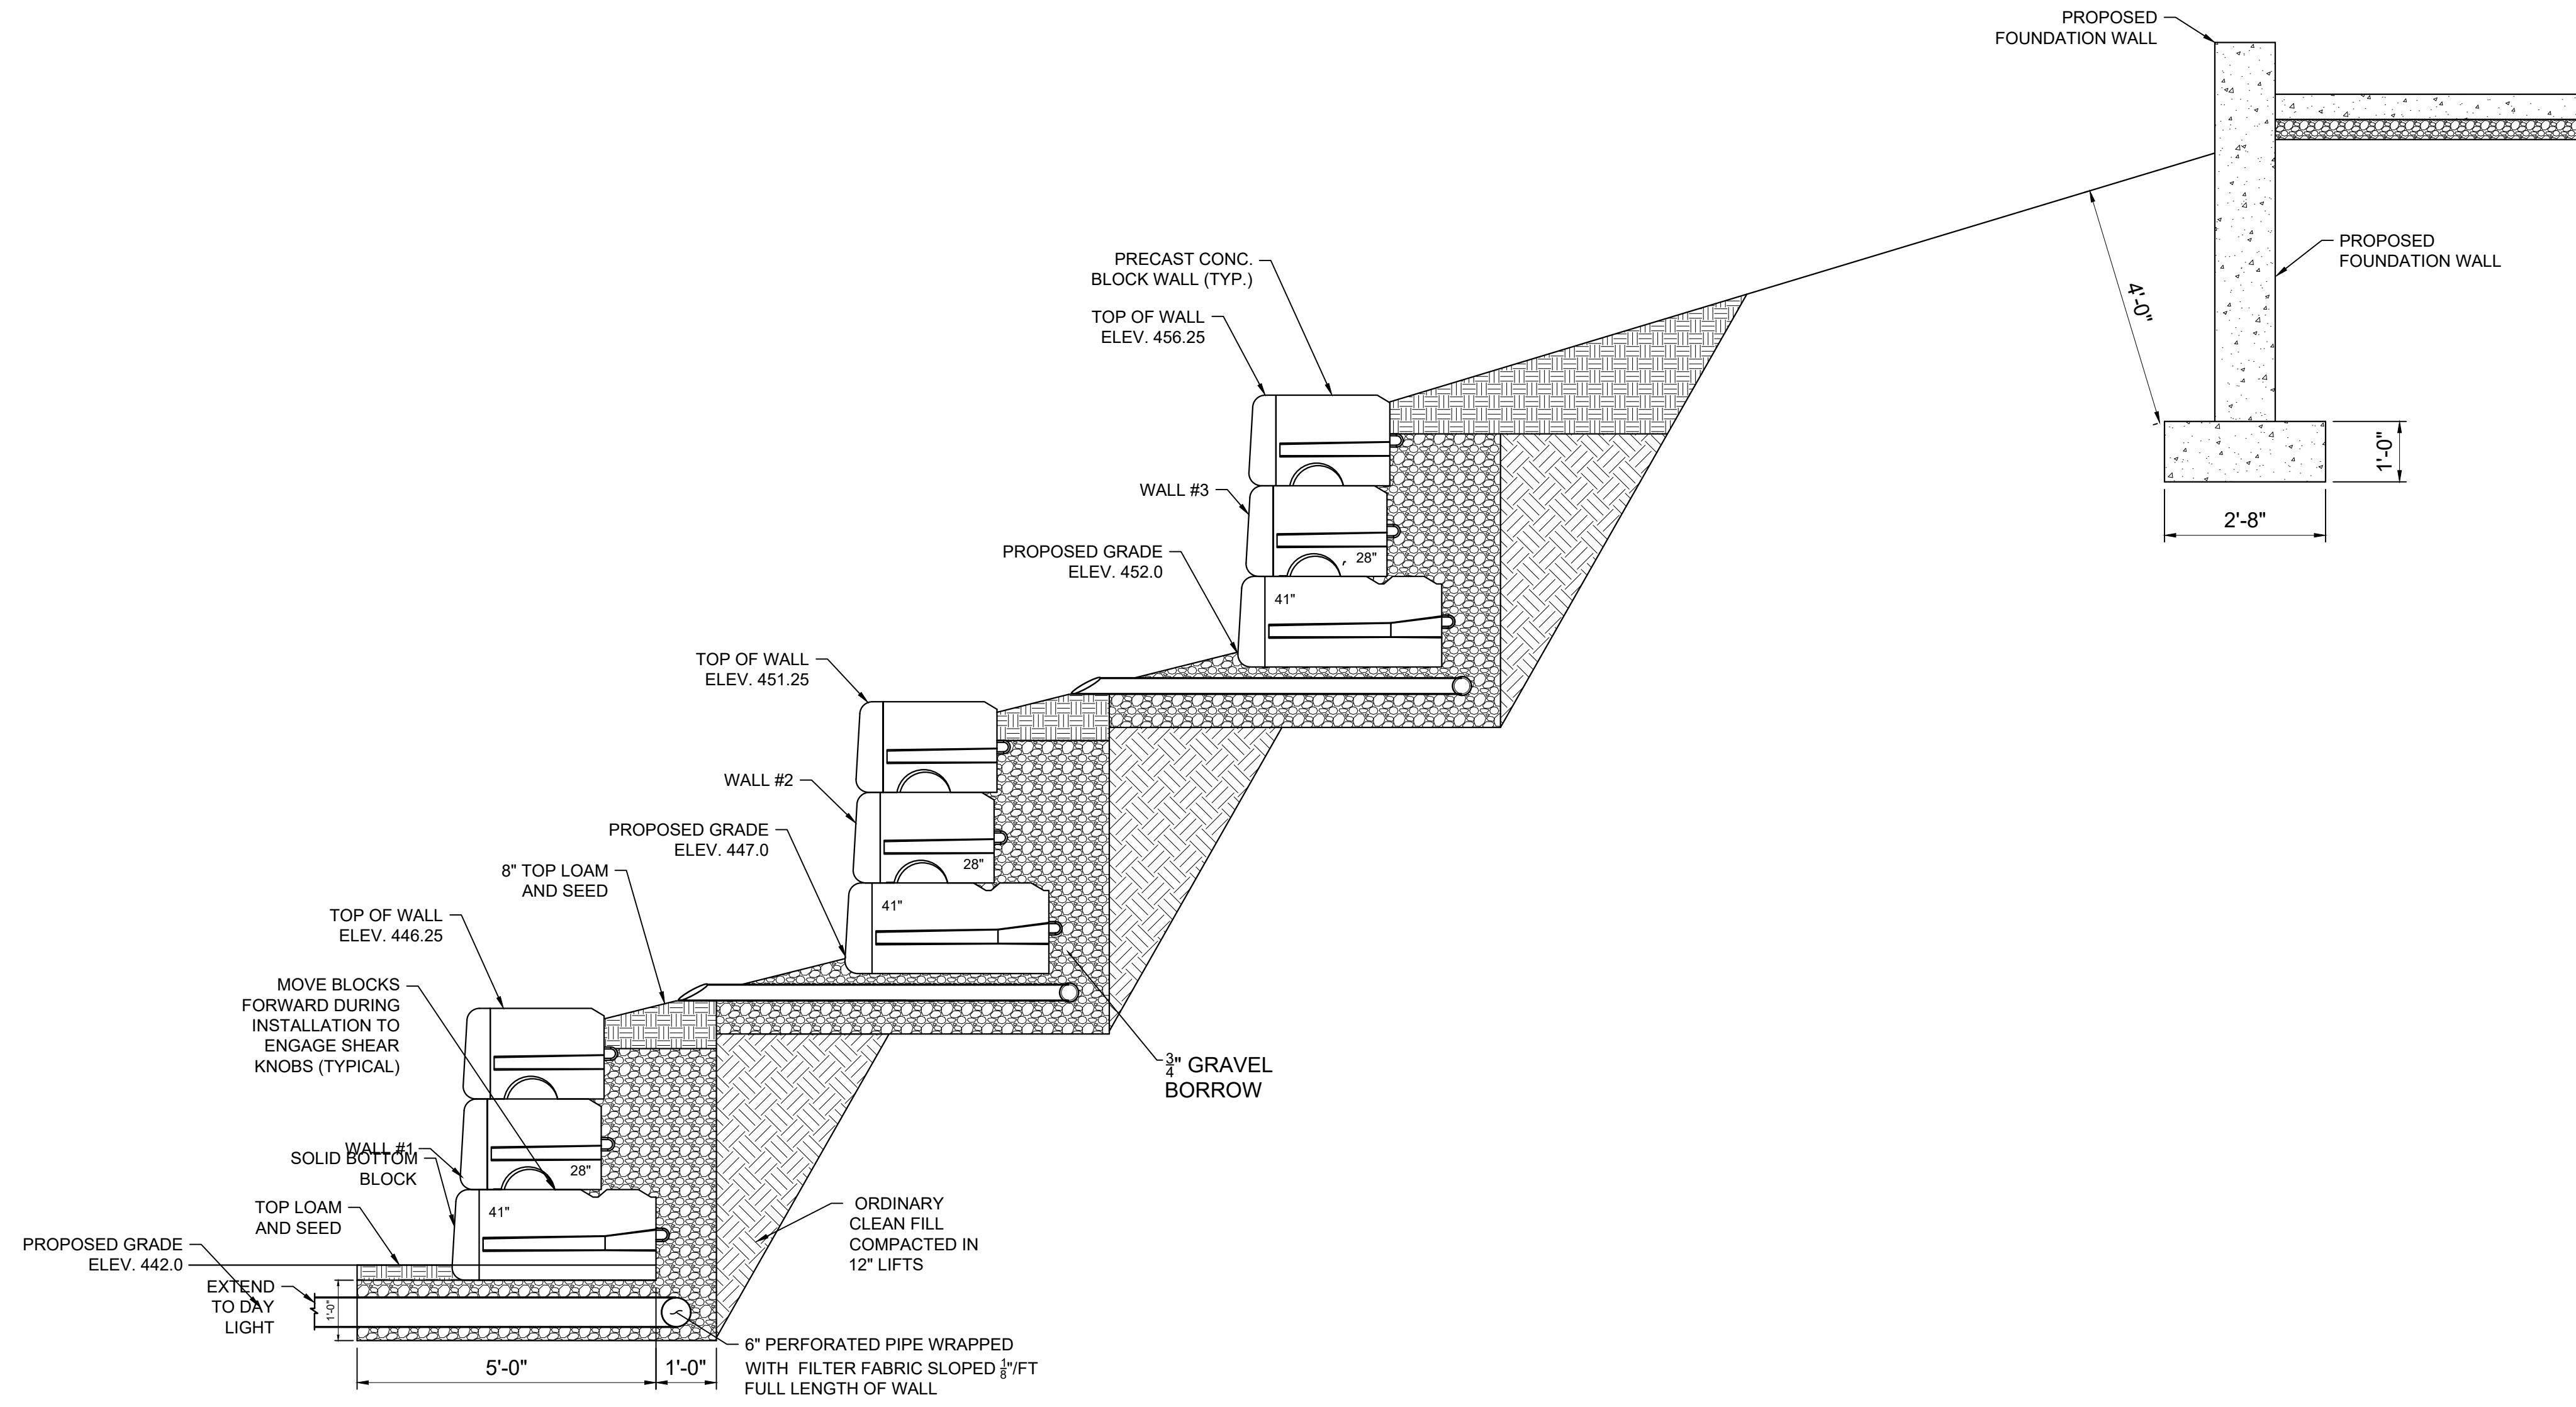

RETAINING WALLS SECTION 1-1

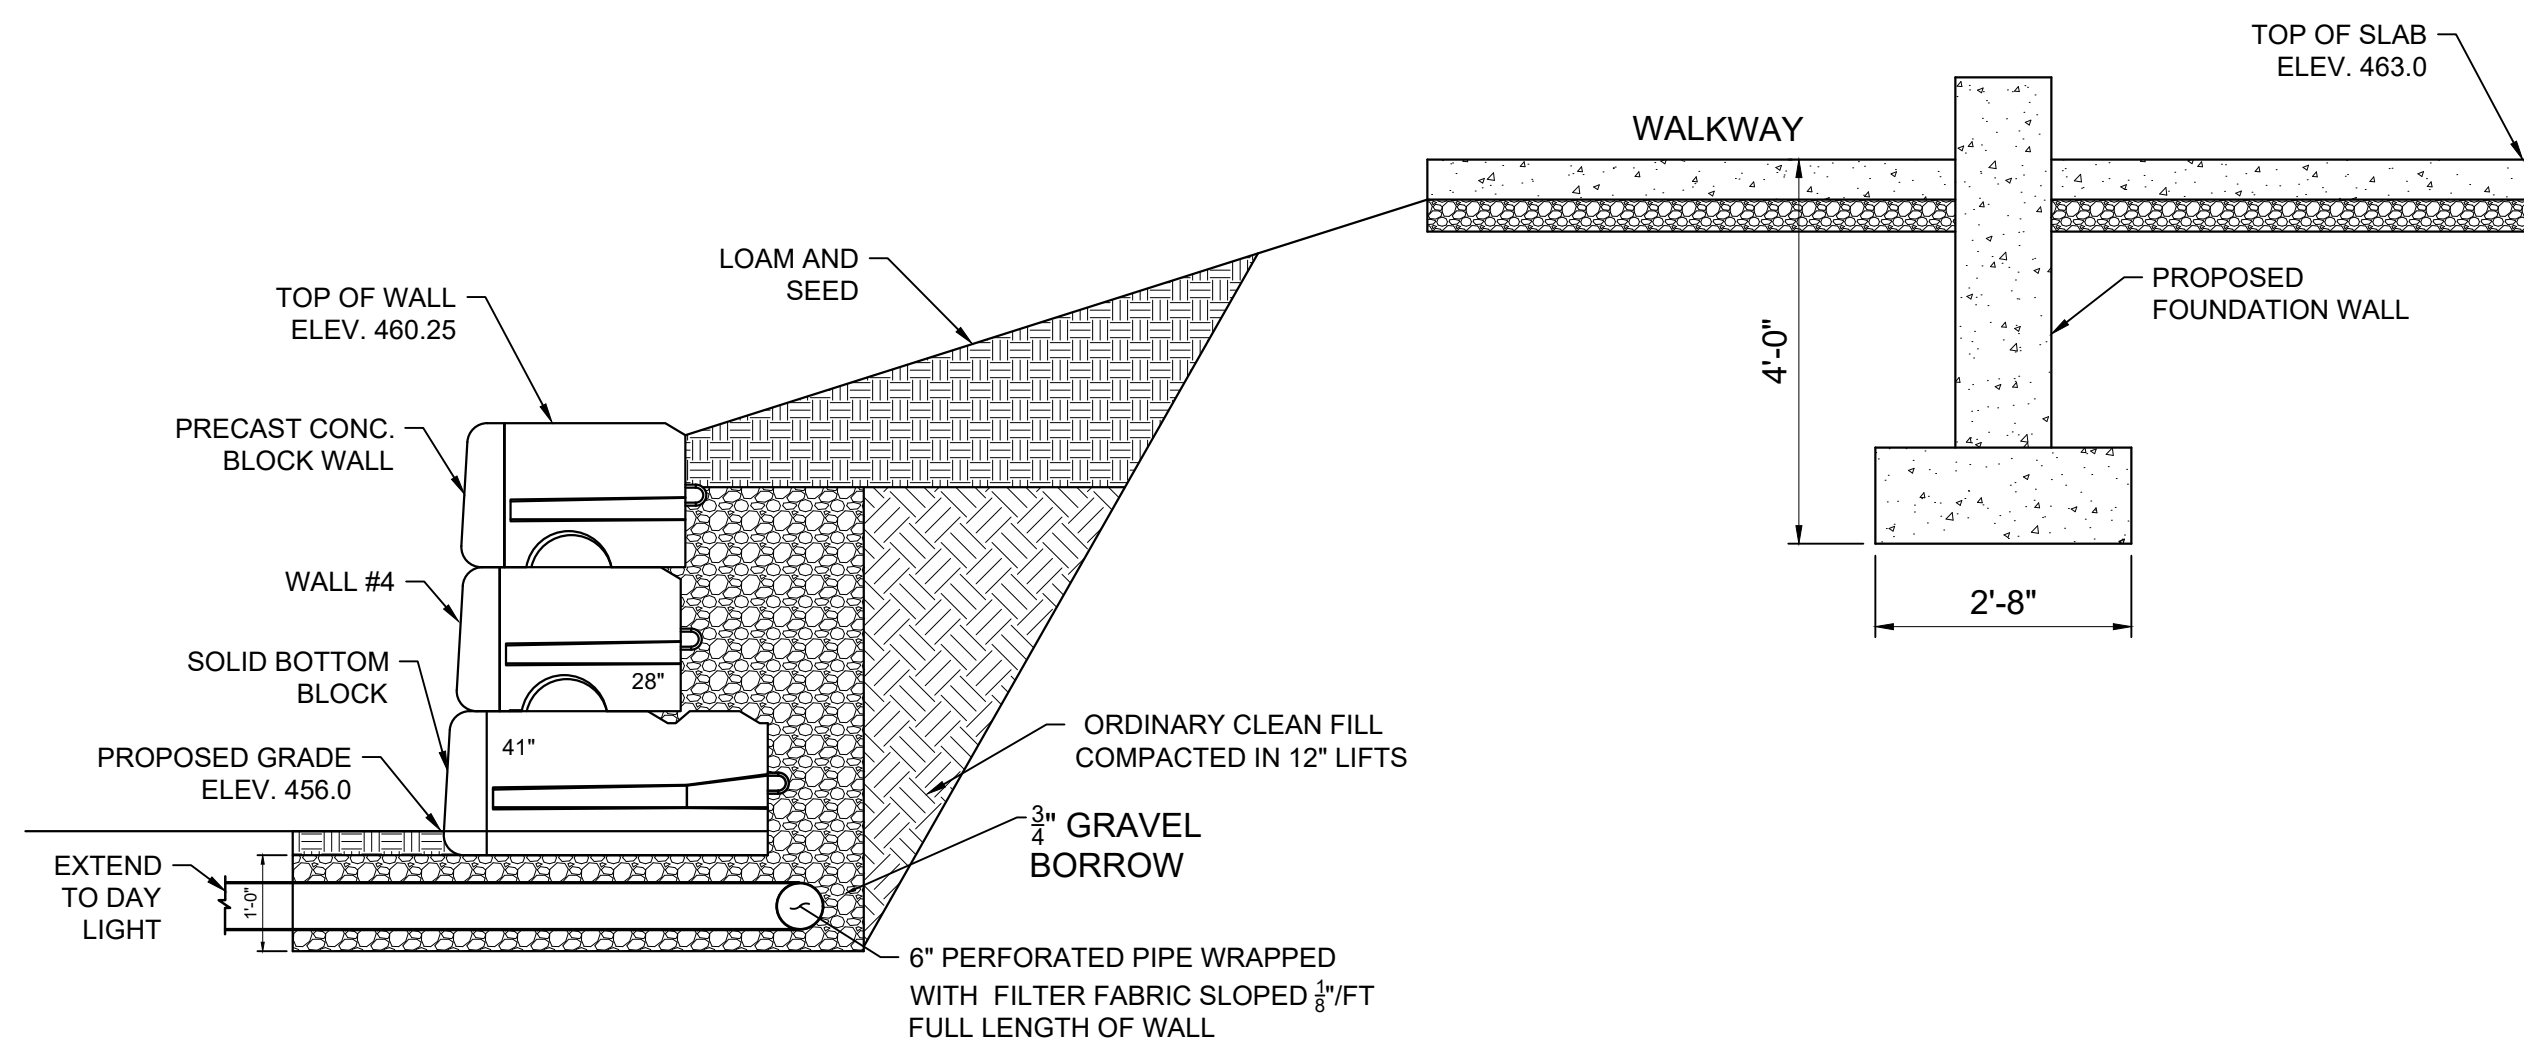

RETAINING WALLS SECTION 2-2

DRAWN BY: SK
 CHECKED: SK
 APRIL 18, 2024

CONTRACTOR

PROJECT TYPE
 WAREHOUSE

PROJECT LOCATION
 11 CLIFF STREET
 WORCESTER, MA 01607

ISSUED FOR
 ZONING REVIEW

PLANS PREPARED BY
 DESIGN BY SAMI LLC.
 81 OCEANSIDE DRIVE
 SCITUATE, MA 02066
 617-460-1041 - Sami@designbysami.com

