
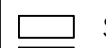
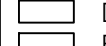


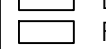


ARCHITECTS STAMP:

ENGINEER:

ENGINEER'S STAMP:

GENERAL INFORMATION:

-  SCHEMATIC
-  DESIGN DEVELOPMENT
-  BID
-  PERMIT
-  CONSTRUCTION
-  EXISTING CONDITIONS 11.29.2022

4	
3	
2	
1	
	REVISION DATE

DATE: 11.29.2022  
 SCALE: AS NOTED  
 PROJECT: - -  
 DRAWN: JGH  
 CHECKED: JGH


PROJECT TITLE:  
 EXISTING CONDITIONS  
 43 HARVARD STREET  
 WORCESTER, MA 01609

SHEET TITLE:  
 EXISTING LOWER LEVEL PLAN

SHEET NUMBER:

**EX-1.0**

**EXISTING LOWER LEVEL PLAN** 1  
 SCALE: 1/8" = 1'-0" EX-1.0

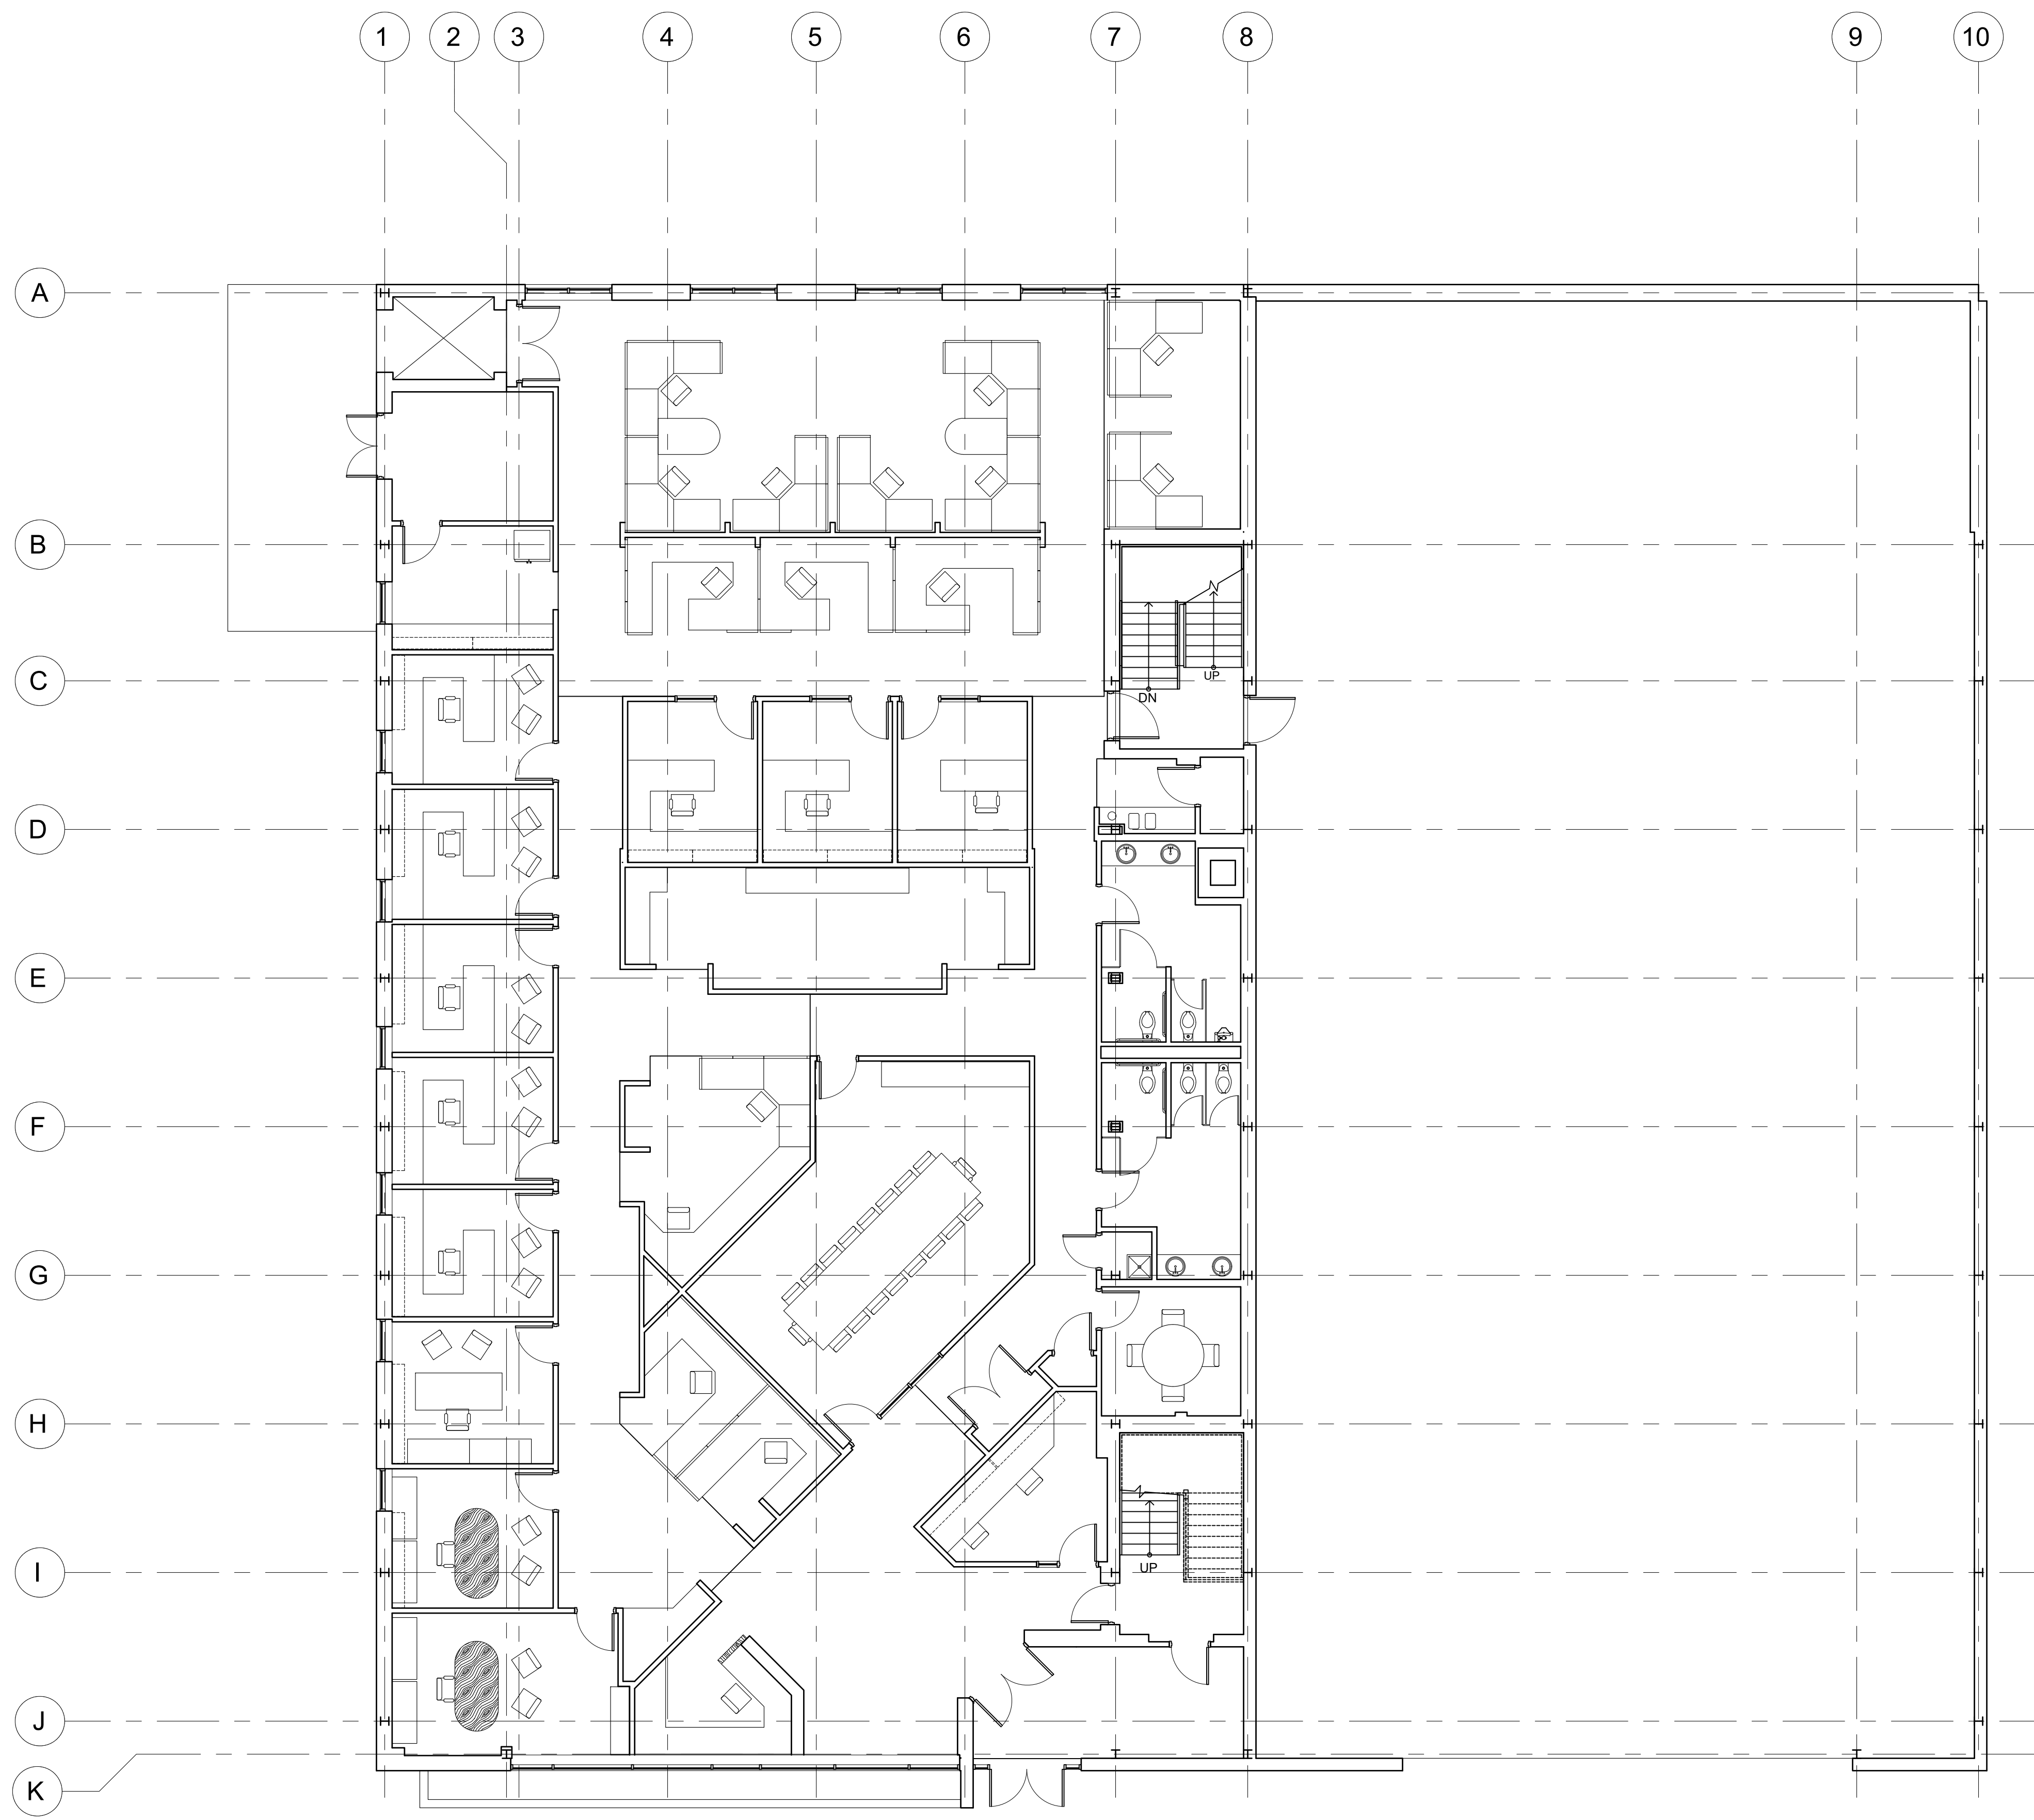

ARCHITECTS STAMP:

ENGINEER:

ENGINEER'S STAMP:

GENERAL INFORMATION:

- SCHEMATIC
- DESIGN DEVELOPMENT
- BID
- PERMIT
- CONSTRUCTION
- EXISTING CONDITIONS 11.29.2022

4	
3	
2	
1	
	REVISION DATE

DATE: 11.29.2022  
 SCALE: AS NOTED  
 PROJECT: - -  
 DRAWN: JGH  
 CHECKED: JGH


PROJECT TITLE:  
 EXISTING CONDITIONS  
 43 HARVARD STREET  
 WORCESTER, MA 01609

SHEET TITLE:  
 EXISTING FIRST FLOOR PLAN

SHEET NUMBER:  
**EX-1.1**

**EXISTING FIRST FLOOR PLAN** 1  
 SCALE: 1/8" = 1'-0" EX-1.1



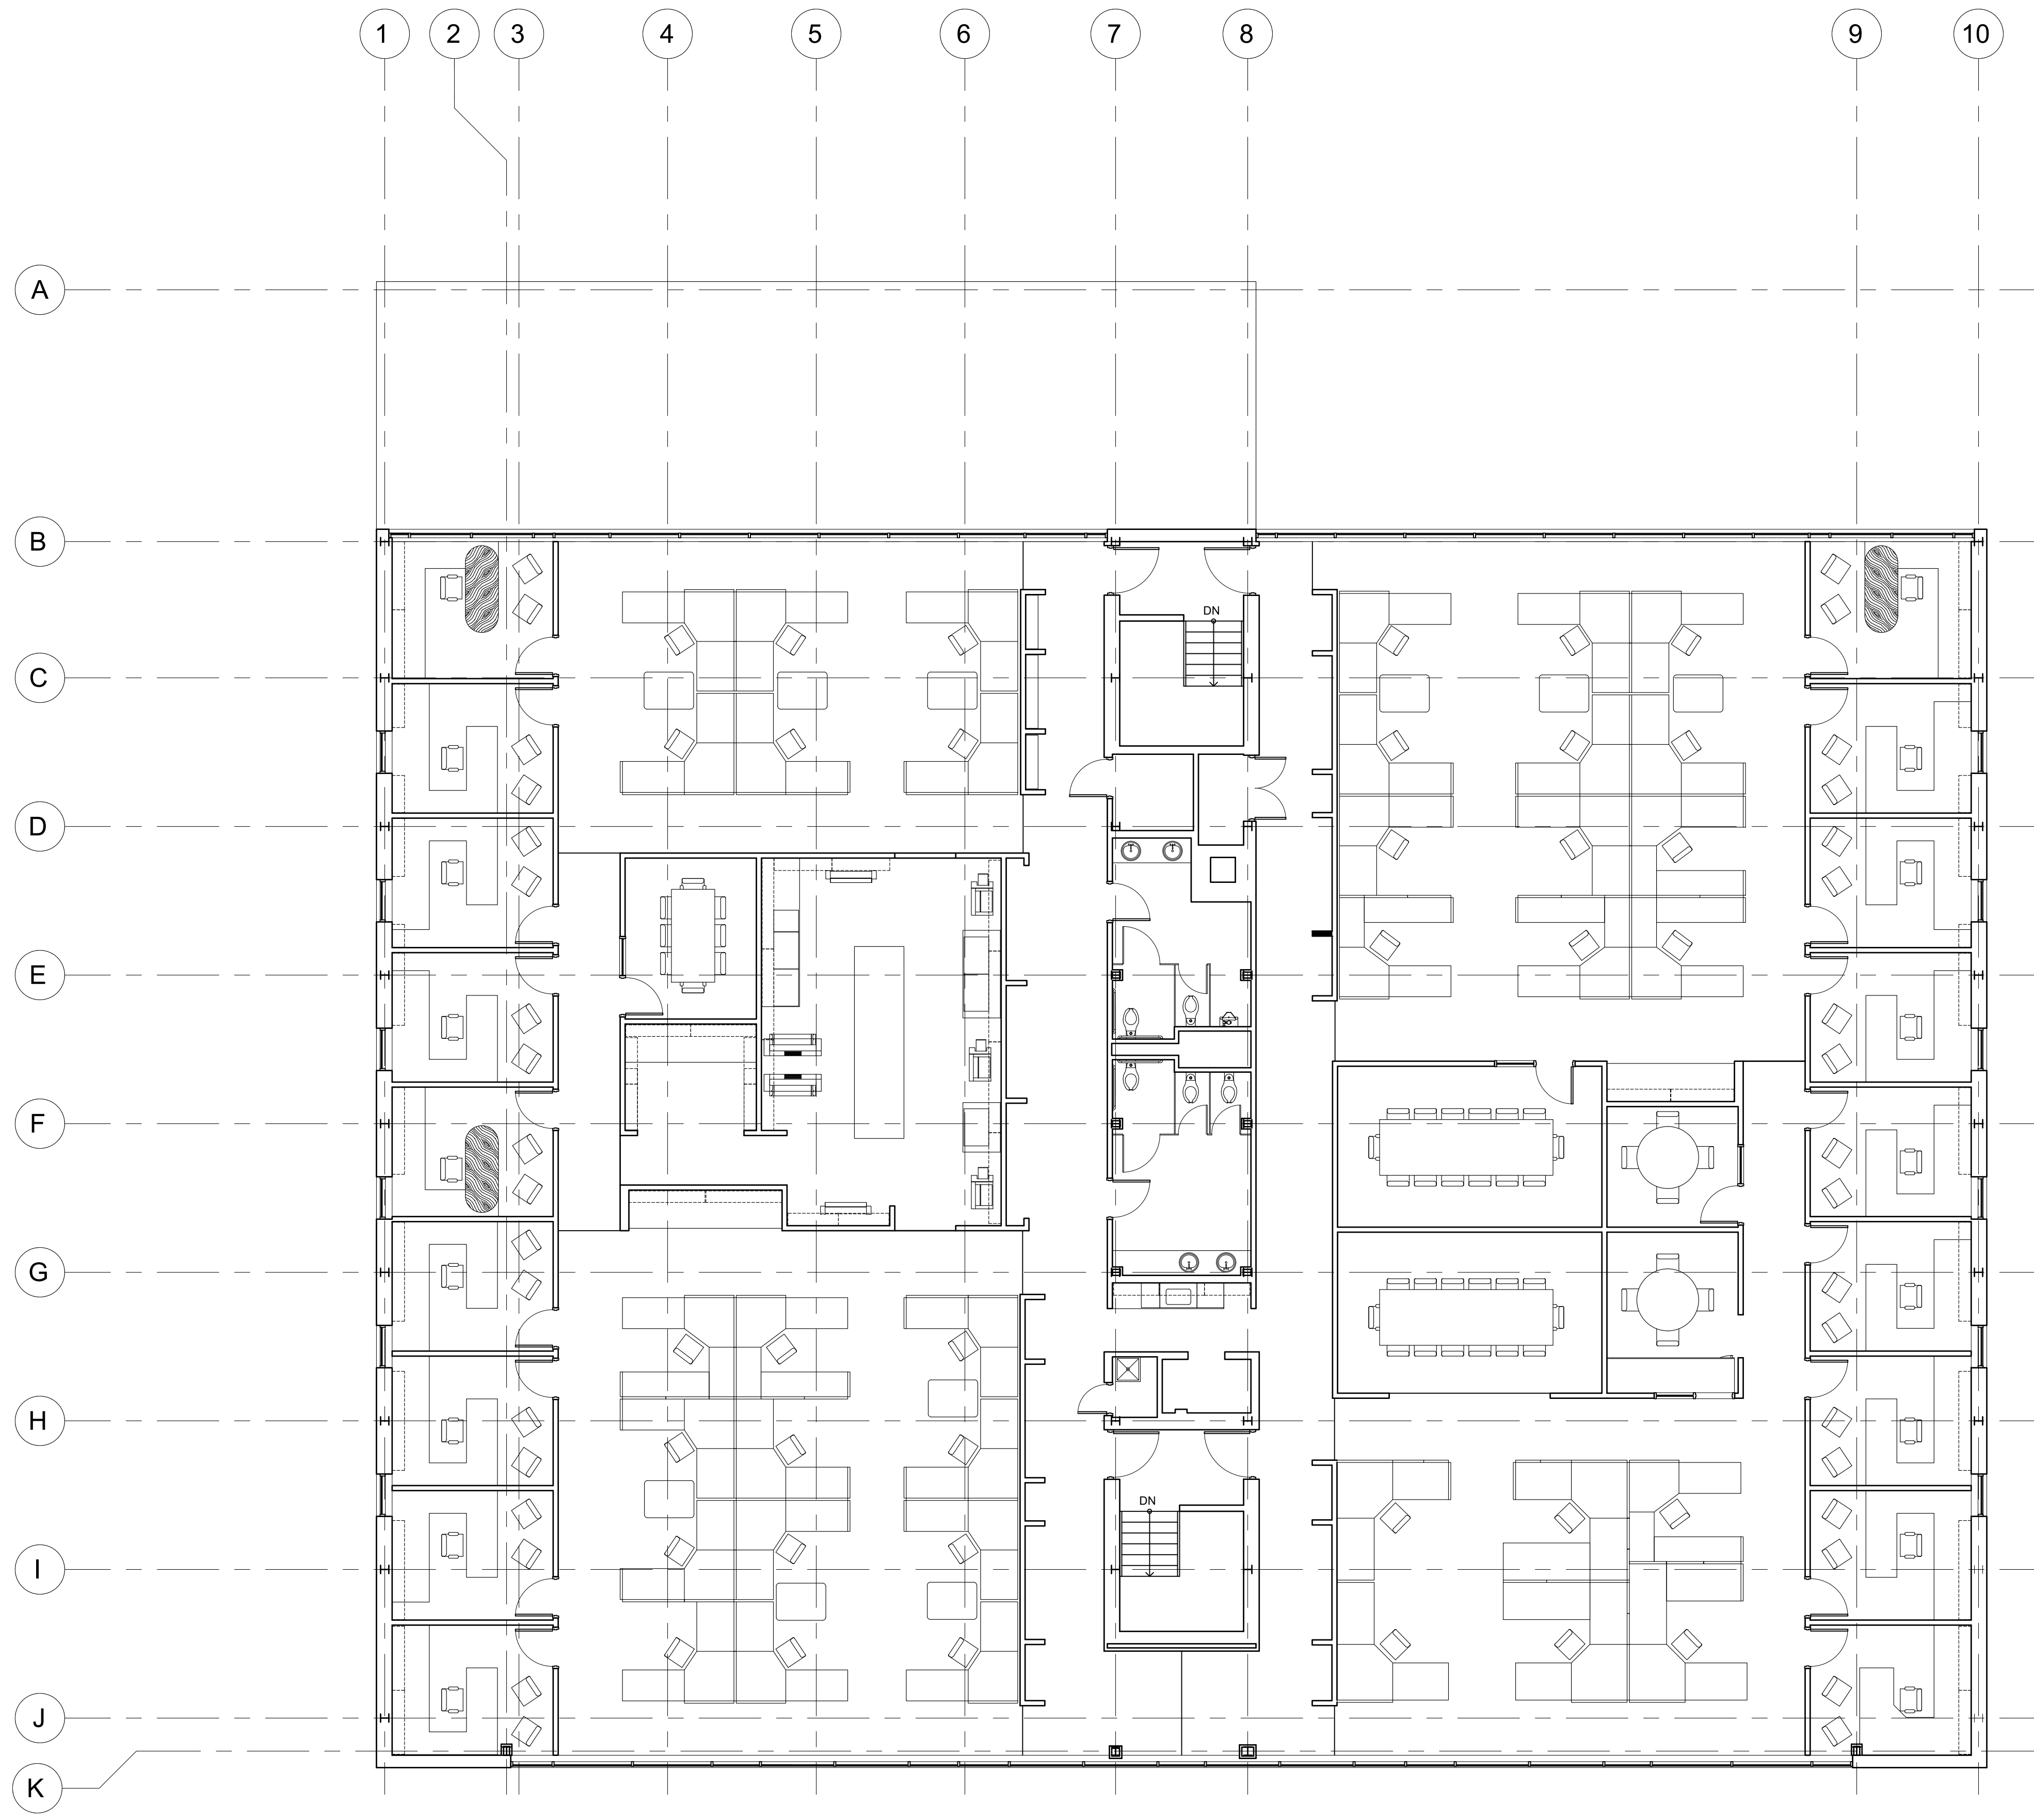

ARCHITECT:  
  
**DIXON SALO ARCHITECTS**  
 INCORPORATED  
FIRST FLOOR  
 300 MAIN STREET  
 WORCESTER, MA 01609  
 (508) 755-0333 (F) 508-752-5368  
 ADMIN@DIXONSALOARCHITECTS.COM

ARCHITECTS STAMP:

ENGINEER:

ENGINEER'S STAMP:

GENERAL INFORMATION:

- SCHEMATIC
- DESIGN DEVELOPMENT
- BID
- PERMIT
- CONSTRUCTION
- EXISTING CONDITIONS 11.29.2022

4	
3	
2	
1	
	REVISION DATE

DATE: 11.29.2022  
 SCALE: AS NOTED  
 PROJECT: - -  
 DRAWN: JGH  
 CHECKED: JGH

PROJECT TITLE:  
 EXISTING CONDITIONS  
 43 HARVARD STREET  
 WORCESTER, MA 01609

SHEET TITLE:  
 EXISTING SECOND FLOOR PLAN

SHEET NUMBER:  
**EX-1.2**

EXISTING SECOND FLOOR PLAN 1  
 SCALE: 1/8" = 1'-0" EX-1.2