




1  
1/8" = 1'-0"  
EXISTING NORTH (FRONT) ELEVATION

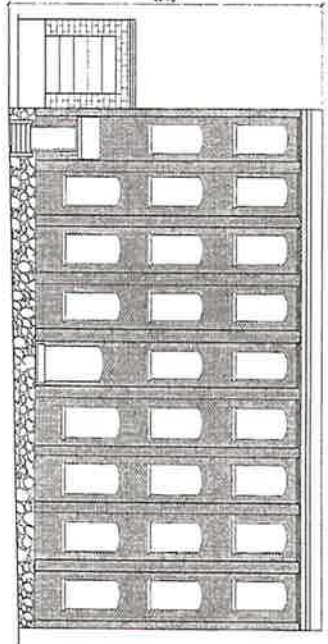

2  
1/8" = 1'-0"  
EXISTING EAST ELEVATION

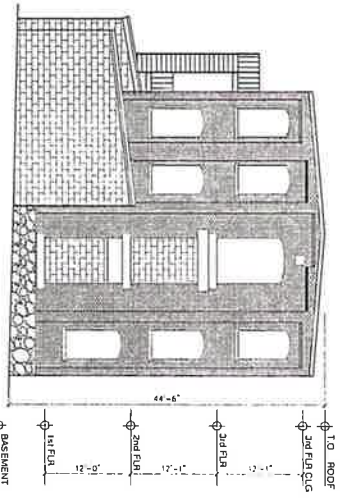


3  
1/8" = 1'-0"  
EXISTING SOUTH ELEVATION

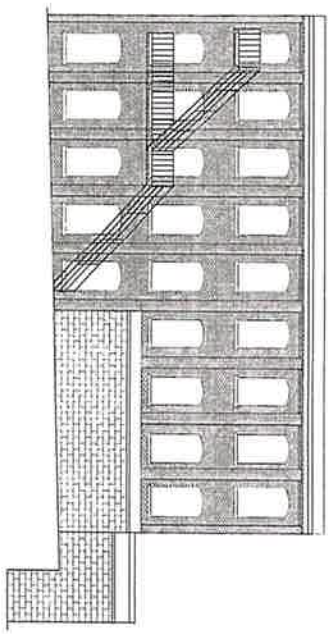


4  
1/8" = 1'-0"  
EXISTING WEST ELEVATION




A1	DRAWING NUMBER	PROJECT NUMBER: 10/10/73	<b>APARTMENT BUILDING</b> 47 HERMON STREET WORCESTER, MASSACHUSETTS	<b>PAUL R. LESSARD</b> • REGISTERED ARCHITECT • 13 STATION ROAD SALEM, MA 01970 <small>(978) 210-1960 paul@paularchitect.com</small>
		DATE: 10/10/73		
		DESIGNED BY: [Name]	EXISTING EXTERIOR ELEVATIONS	

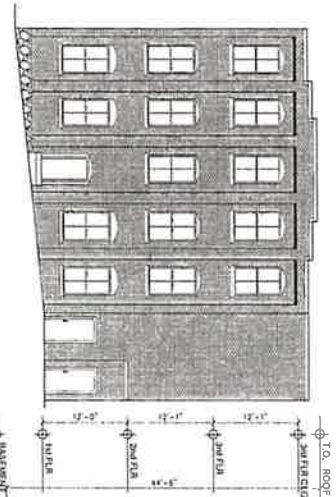


1  
1/8" = 1'-0"  
PROPOSED NORTH (FRONT) ELEVATION

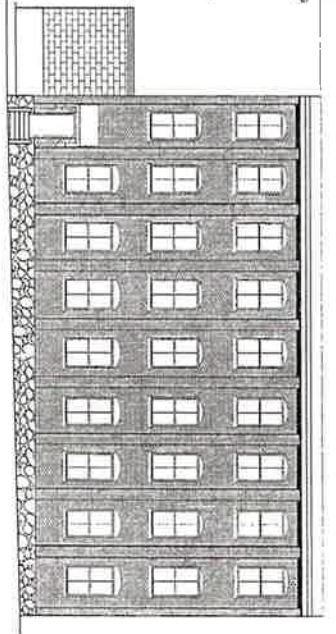

2  
1/8" = 1'-0"  
PROPOSED EAST ELEVATION

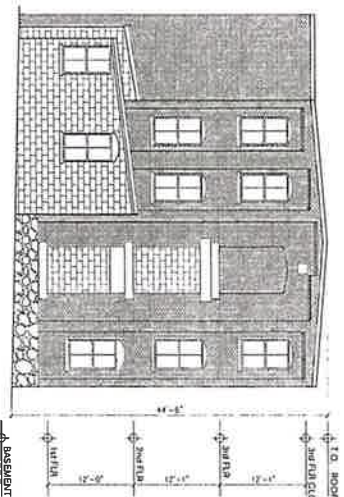

3  
1/8" = 1'-0"  
PROPOSED SOUTH ELEVATION

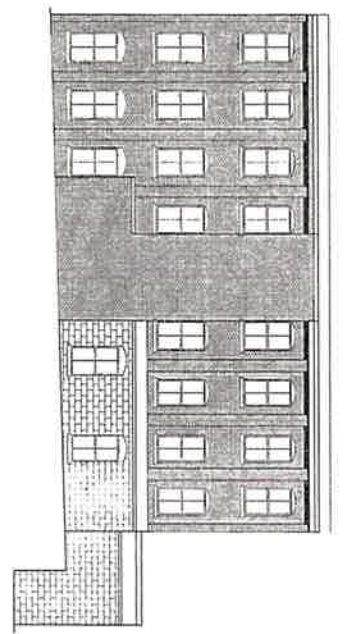

4  
1/8" = 1'-0"  
PROPOSED WEST ELEVATION




DRAWING NUMBER:  
**A2**

PROJECT NUMBER:  
DATE: 10/10/23  
SCALE: AS NOTED  
DRAWN: PH  
CHECK:

APARTMENT BUILDING  
47 HERMON STREET  
WORCESTER, MASSACHUSETTS  
PROPOSED EXTERIOR ELEVATIONS

REVISIONS:

**PAUL R. LESSARD**  
• REGISTERED ARCHITECT •  
13 STATION ROAD SALEM, MA 01970  
(978) 210-1960 paul@paularchitect.com

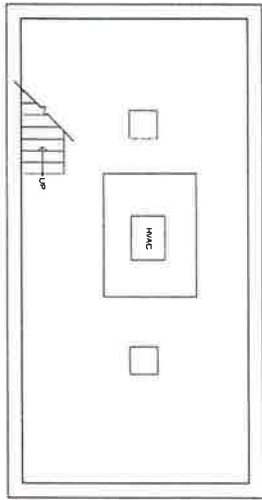

⊙  
14-19  
EXISTING BASEMENT PLAN




DRAWING NUMBER  
**A3**

PROJECT NUMBER  
DATE: 10/19/73  
SCALE: AS NOTED  
DRAWN: PH  
CHECK:

REVISIONS:  
APARTMENT BUILDING  
47 HERMON STREET  
WORCESTER, MASSACHUSETTS  
EXISTING BASEMENT FLOOR PLAN

**PAUL R. LESSARD**  
• REGISTERED ARCHITECT •  
13 STATION ROAD SALEM, MA 01970  
(978) 210-1460 paul@paularchitect.com

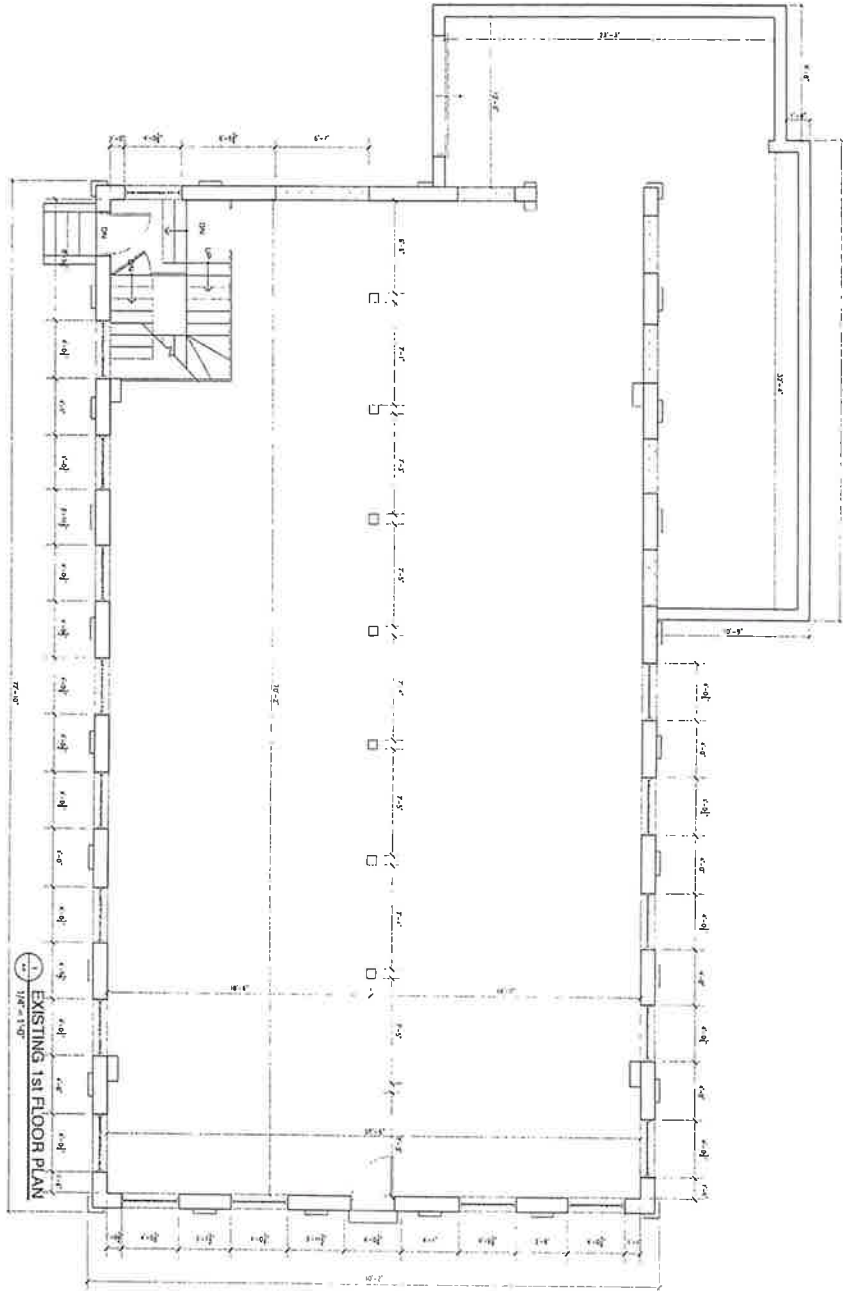

1  
1/16" = 1'-0"  
EXISTING 1st FLOOR PLAN



A4

DRAWING NUMBER


PROJECT NUMBER:  
DATE: 10/19/73  
SCALE: AS NOTED  
DRAWN BY: PRL  
CHECKED BY:

REVISIONS

APARTMENT BUILDING  
47 HERMON STREET  
WORCESTER, MASSACHUSETTS

EXISTING 1st FLOOR PLAN

**PAUL R. LESSARD**  
• REGISTERED ARCHITECT •  
13 STATION ROAD SALEM, MA 01970  
(978) 210-1960 paul@paularchitect.com

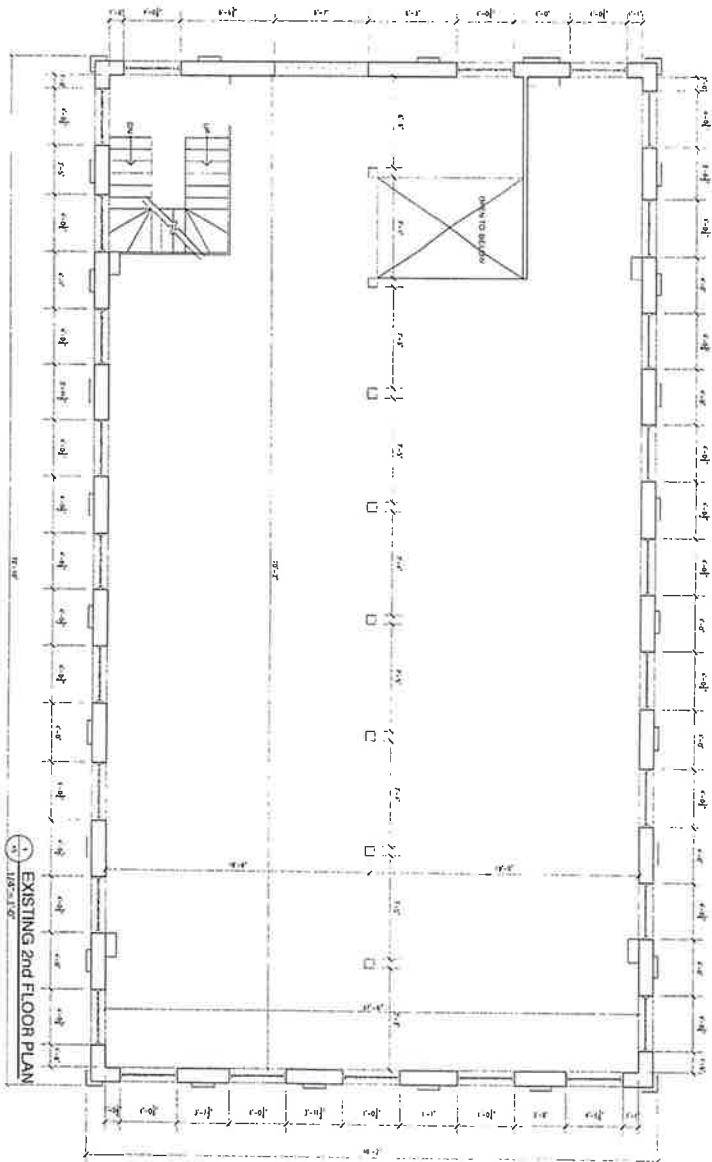


**A5**  
DRAWING NUMBER

PROJECT NUMBER:  
DATE: 10/10/73  
SCALE: AS NOTED  
DRAWN BY:  
CHECK:

REVISIONS

APARTMENT BUILDING  
47 HERMON STREET  
WORCESTER, MASSACHUSETTS  
EXISTING 2nd FLOOR PLAN

**PAUL R. LESSARD**  
• REGISTERED ARCHITECT •  
13 STATION ROAD SALEM, MA 01970  
(978) 210-1960 paul@paularchitect.com

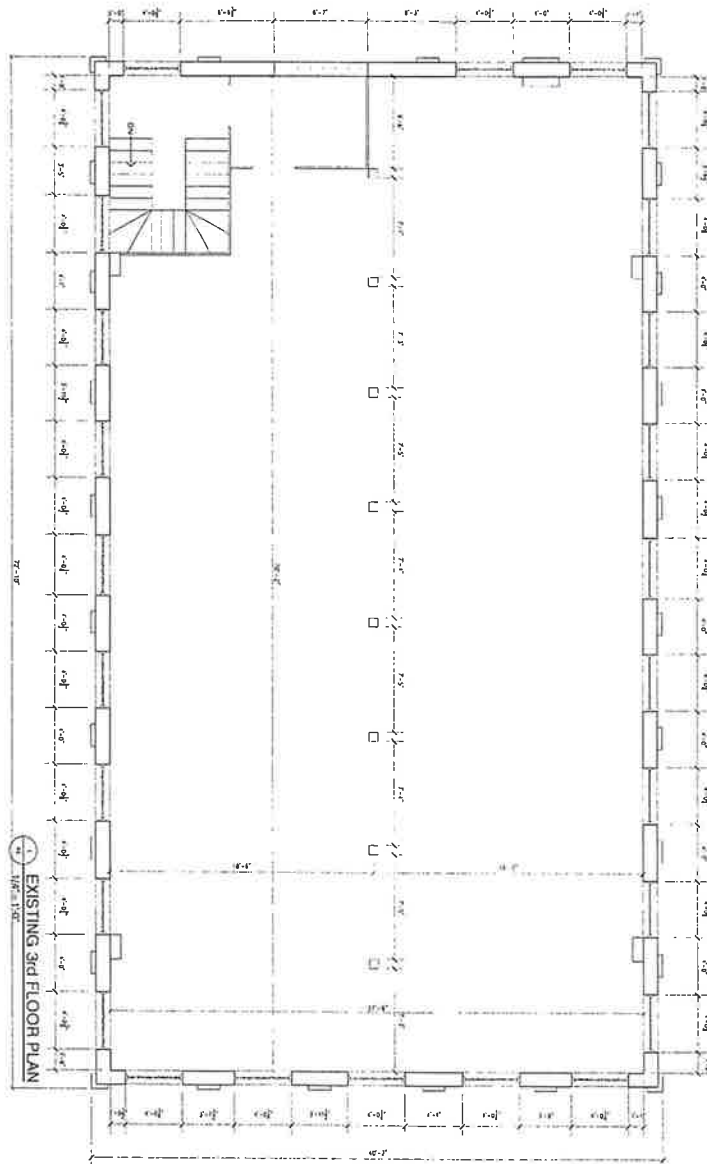

A6

DRAWING NUMBER


PROJECT  
 DATE: 01/10/23  
 SCALE: AS NOTED  
 DRAWN BY: PH  
 CHECK:

APARTMENT BUILDING  
 47 HERMON STREET  
 WORCESTER, MASSACHUSETTS

EXISTING 3rd FLOOR PLAN

REVISIONS:

**PAUL R. LESSARD**  
 • REGISTERED ARCHITECT •  
 13 STATION ROAD SALEM, MA 01970  
 (978) 210-1960 paul@paularchitect.com

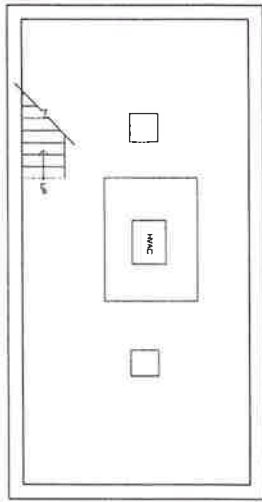

PROPOSED BASEMENT FLOOR PLAN  
1/4" = 1'-0"



DRAWING NUMBER  
**A7**

PROJECT: \_\_\_\_\_  
 DATE: 10/10/73  
 SCALE: AS NOTED  
 DRAWN: PRL  
 CHECK: \_\_\_\_\_


APARTMENT BUILDING  
 47 HERMON STREET  
 WORCESTER, MASSACHUSETTS

PROPOSED BASEMENT FLOOR PLAN

REVISIONS:

REVISIONS:

**PAUL R. LESSARD**  
 • REGISTERED ARCHITECT •  
 13 STATION ROAD SALEM, MA 01970  
 (978) 210-1950 paul@paularchitect.com

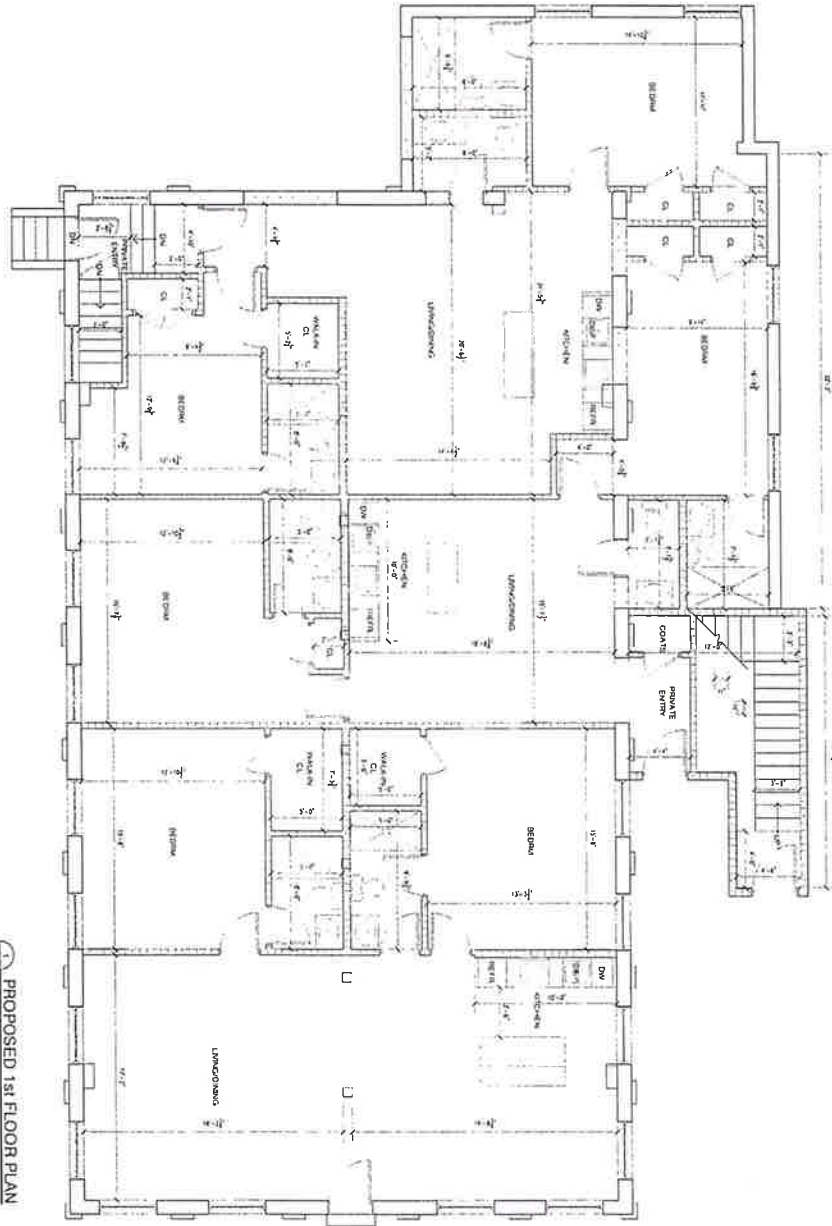

1 PROPOSED 1st FLOOR PLAN  
 1/8" = 1'-0"



DRAWING NUMBER  
**A8**

REVISIONS:  
 \_\_\_\_\_  
 \_\_\_\_\_  
 \_\_\_\_\_  
 \_\_\_\_\_  
 \_\_\_\_\_

PROJECT  
 NUMBER  
 DATE 10/10/13  
 SCALE AS NOTED  
 DRAWN: PH  
 CHECKED: PH

APARTMENT BUILDING  
 47 HERMON STREET  
 WORCESTER, MASSACHUSETTS


PROPOSED 1st FLOOR PLAN

\_\_\_\_\_

\_\_\_\_\_

**PAUL R. LESSARD**  
 • REGISTERED ARCHITECT •  
 13 STATION ROAD SALEM, MA 01970  
 (978) 210-1960 paul@paularchitect.com



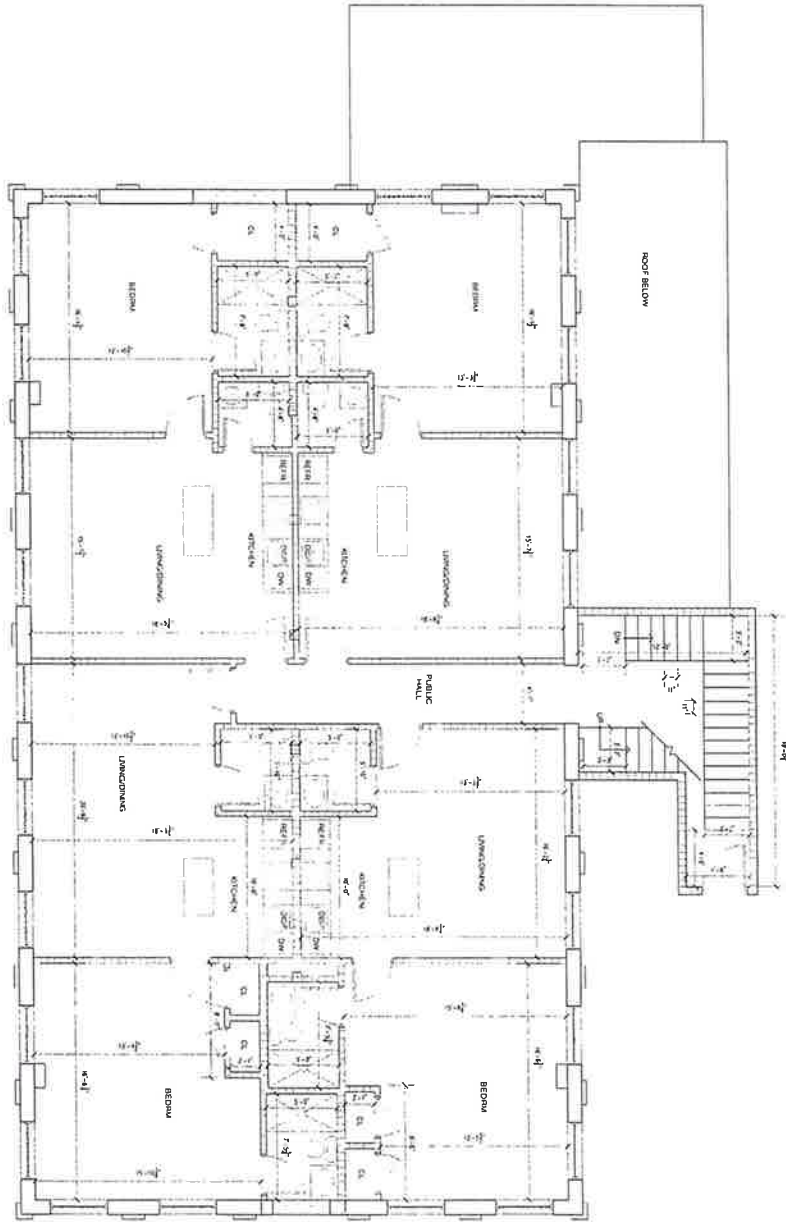

PROPOSED 2nd FLOOR PLAN  
1/4" = 1'-0"




DRAWING NUMBER  
**A9**

PROJECT NUMBER  
DATE: 10/10/73  
SCALE: AS NOTED  
DRAWN BY:  
CHECKED BY:

REVISIONS:  
APARTMENT BUILDING  
47 HERMON STREET  
WORCESTER, MASSACHUSETTS  
PROPOSED 2nd FLOOR PLAN

Blank space for notes or additional information.

**PAUL R. LESSARD**  
• REGISTERED ARCHITECT •  
13 STATION ROAD SALEM, MA 01970  
(978) 210-1960 paul@paularchitect.com

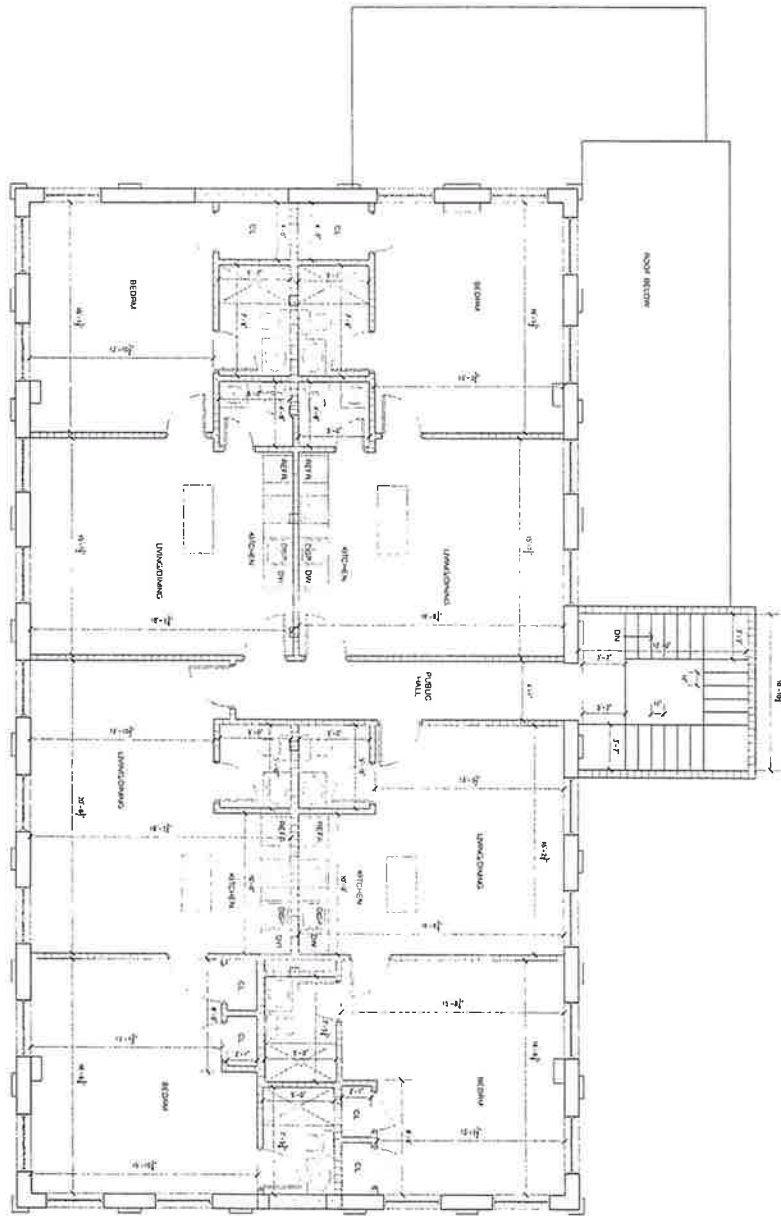

PROPOSED 3rd FLOOR PLAN



A10

DRAWING NUMBER

PROJECT: APARTMENT BUILDING  
 DATE: 10/10/23  
 SCALE: AS NOTED  
 DRAWN: PRL  
 CHECK: PRL

REVISIONS

APARTMENT BUILDING  
 47 HERMON STREET  
 WORCESTER, MASSACHUSETTS  
 PROPOSED 3rd FLOOR PLAN

--	--

**PAUL R. LESSARD**  
 • REGISTERED ARCHITECT •  
 13 STATION ROAD SALEM, MA 01970  
 1978| 210-1960 paul@paularchitect.com