



TOTAL 90 APARTMENT UNITS

2
A1
TYPICAL FLOOR PLAN
1/8" = 1'-0"

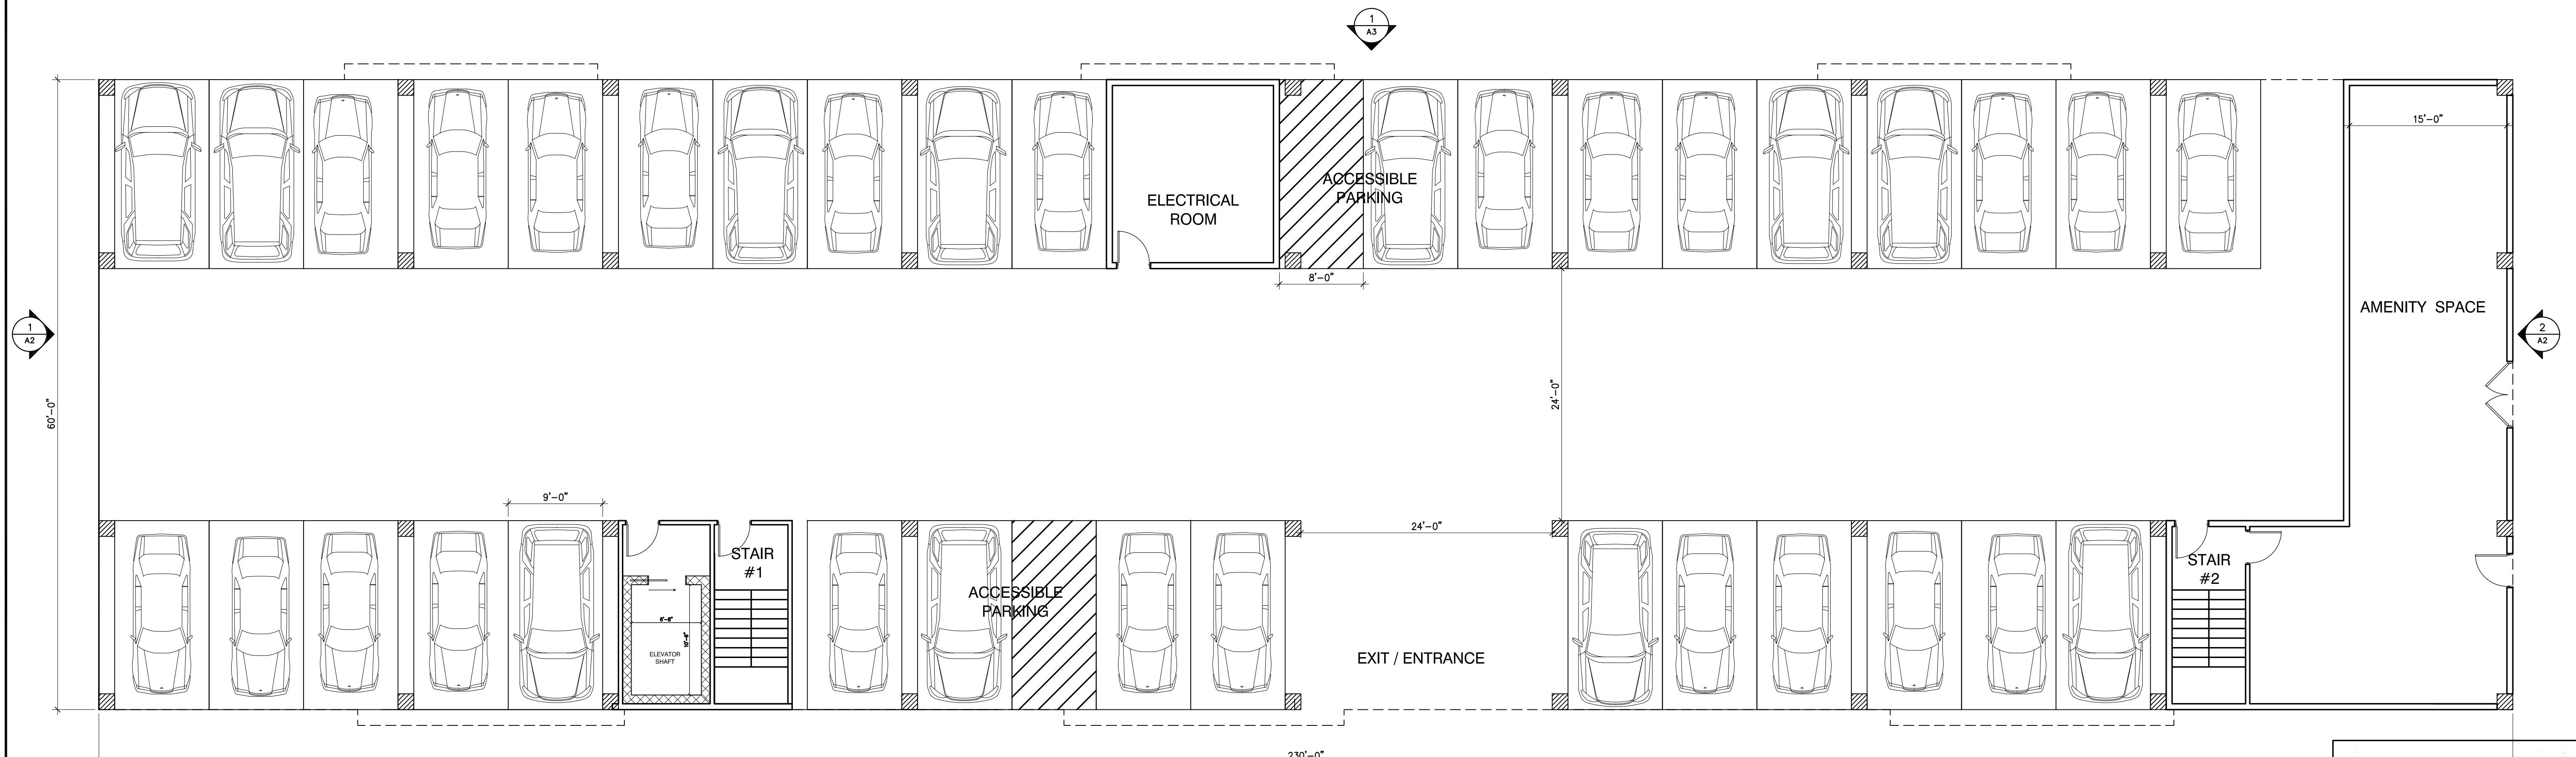

1
A1
1st FLOOR PARKING
1/8" = 1'-0"

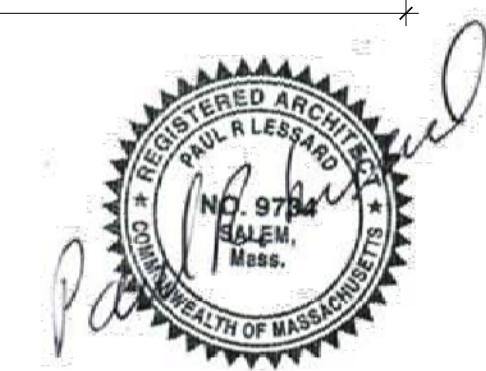

PAUL R. LESSARD
 • REGISTERED ARCHITECT •
 13 STATION ROAD SALEM, MA 01970
 (978) 210-1960 paul@paularchitect.com


APARTMENT BUILDING
 MADISON STREET-PARCEL 3B
 WORCESTER, MASSACHUSETTS
 1st FLOOR PARKING & TYPICAL FLOOR PLAN

REVISIONS:


PROJECT NUMBER:
 DATE: 12/10/24
 SCALE: AS NOTED
 DRAWN: PRL
 CHECK:

DRAWING NUMBER:


A1

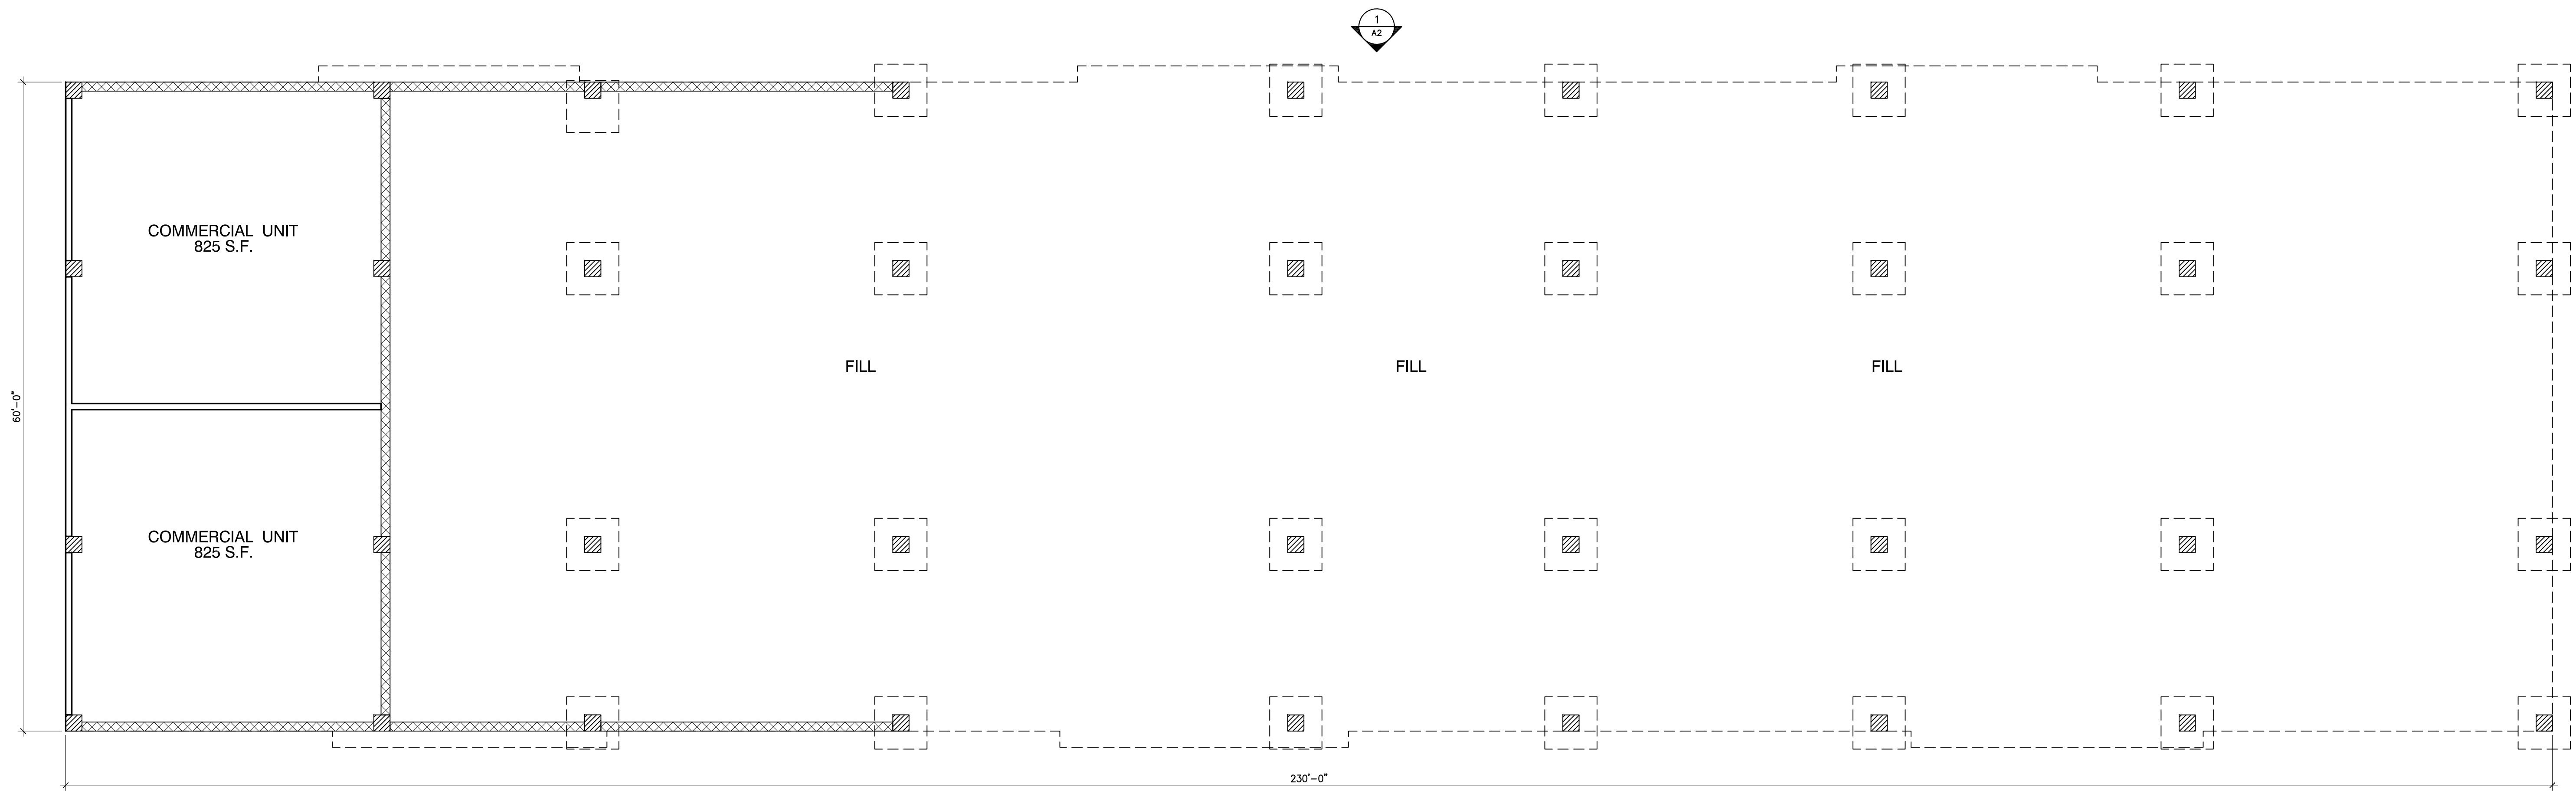


3
A2
PROPOSED LOWER LEVEL PARKING
1/8"=1'-0"

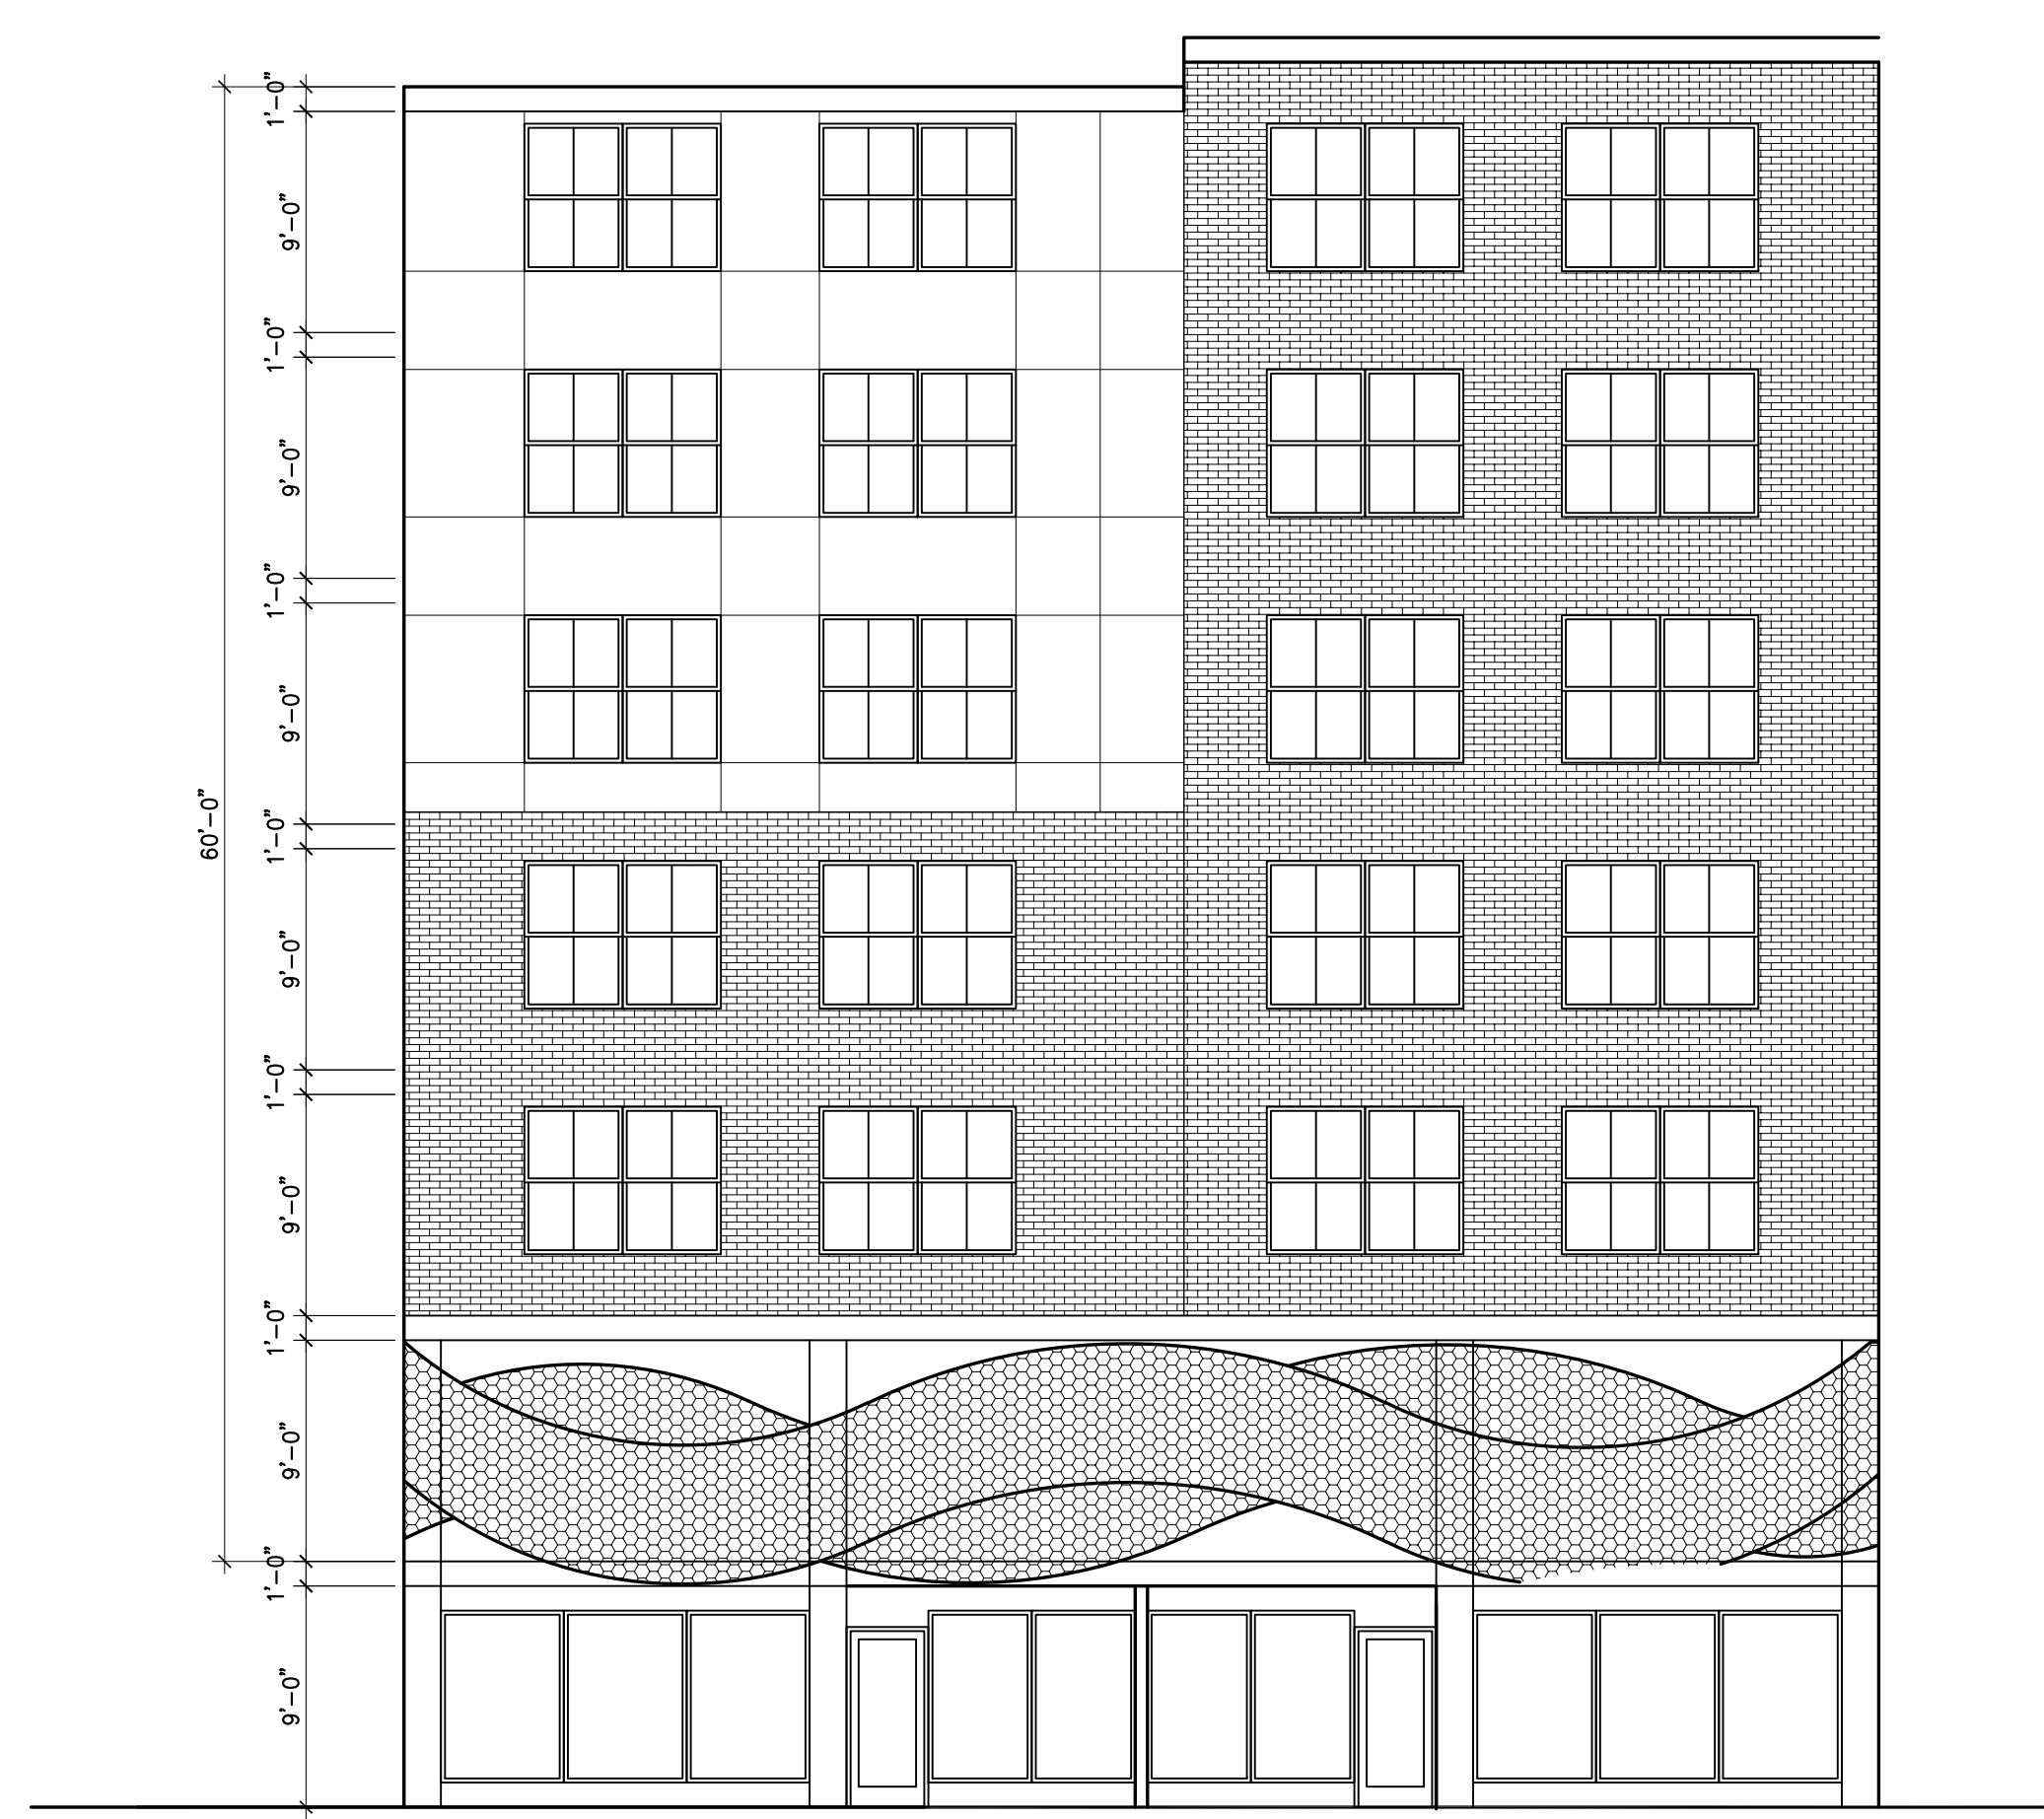

1
A2
PROPOSED SOUTH ELEVATION
1/8"=1'-0"

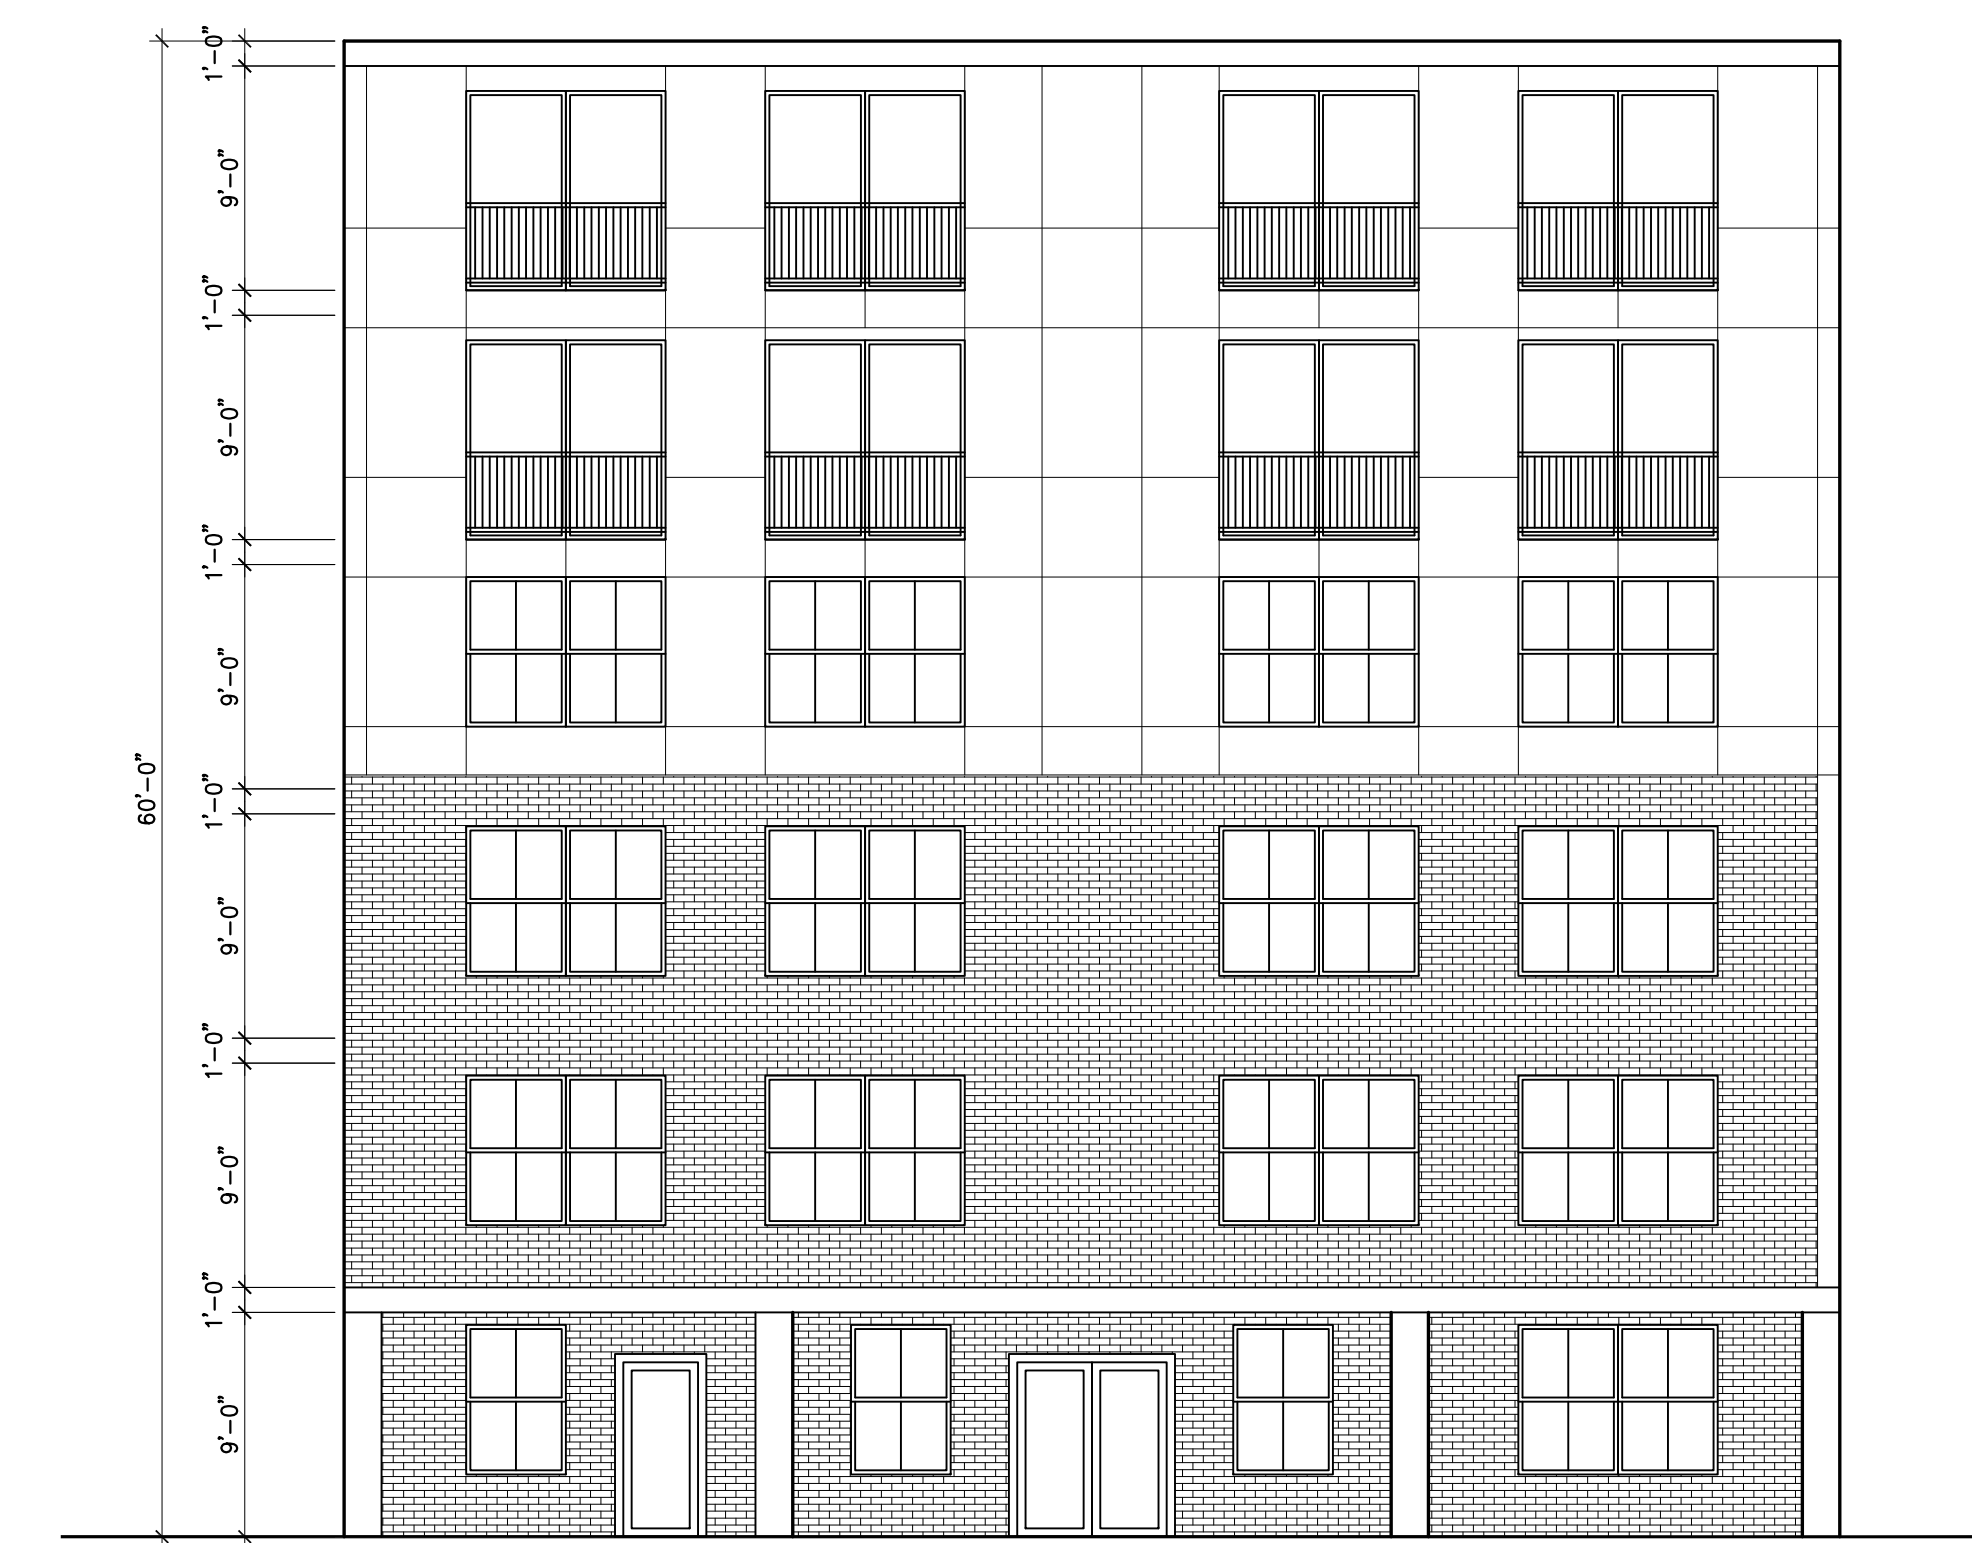

2
A2
PROPOSED NORTH ELEVATION
1/8"=1'-0"

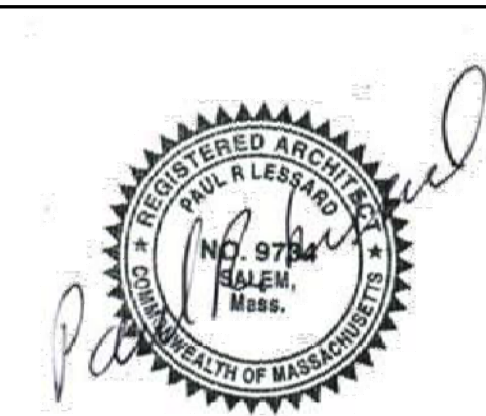

PAUL R. LESSARD
• REGISTERED ARCHITECT •
13 STATION ROAD SALEM, MA 01970
(978) 210-1960 paul@paularchitect.com

APARTMENT BUILDING
MADISON STREET-PARCEL 3B
WORCESTER, MASSACHUSETTS
PROPOSED NORTH & SOUTH ELEVATIONS
PROPOSED LOWER LEVEL PARKING

REVISIONS:

PROJECT NUMBER:
DATE: 12/10/24
SCALE: AS NOTED
DRAWN: PRL
CHECK:

DRAWING NUMBER:


A2



1
A3
PROPOSED EAST ELEVATION
1/8"=1'-0"



2
A3
PROPOSED WEST ELEVATION
1/8"=1'-0"

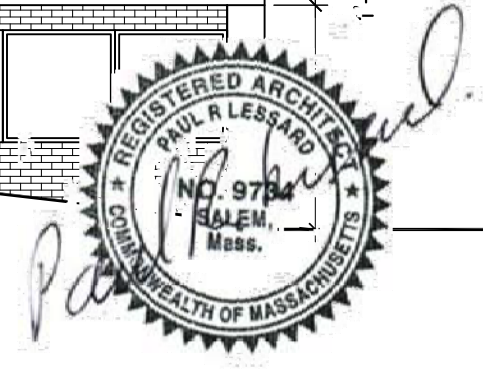

PAUL R. LESSARD
• REGISTERED ARCHITECT •
13 STATION ROAD SALEM, MA 01970
(978) 210-1960 paul@paularchitect.com


APARTMENT BUILDING
MADISON STREET-PARCEL 3B
WORCESTER, MASSACHUSETTS
PROPOSED EAST & WEST ELEVATIONS

REVISIONS:

PROJECT NUMBER:
DATE: 12/10/24
SCALE: AS NOTED
DRAWN: PRL
CHECK:

DRAWING NUMBER:

A3

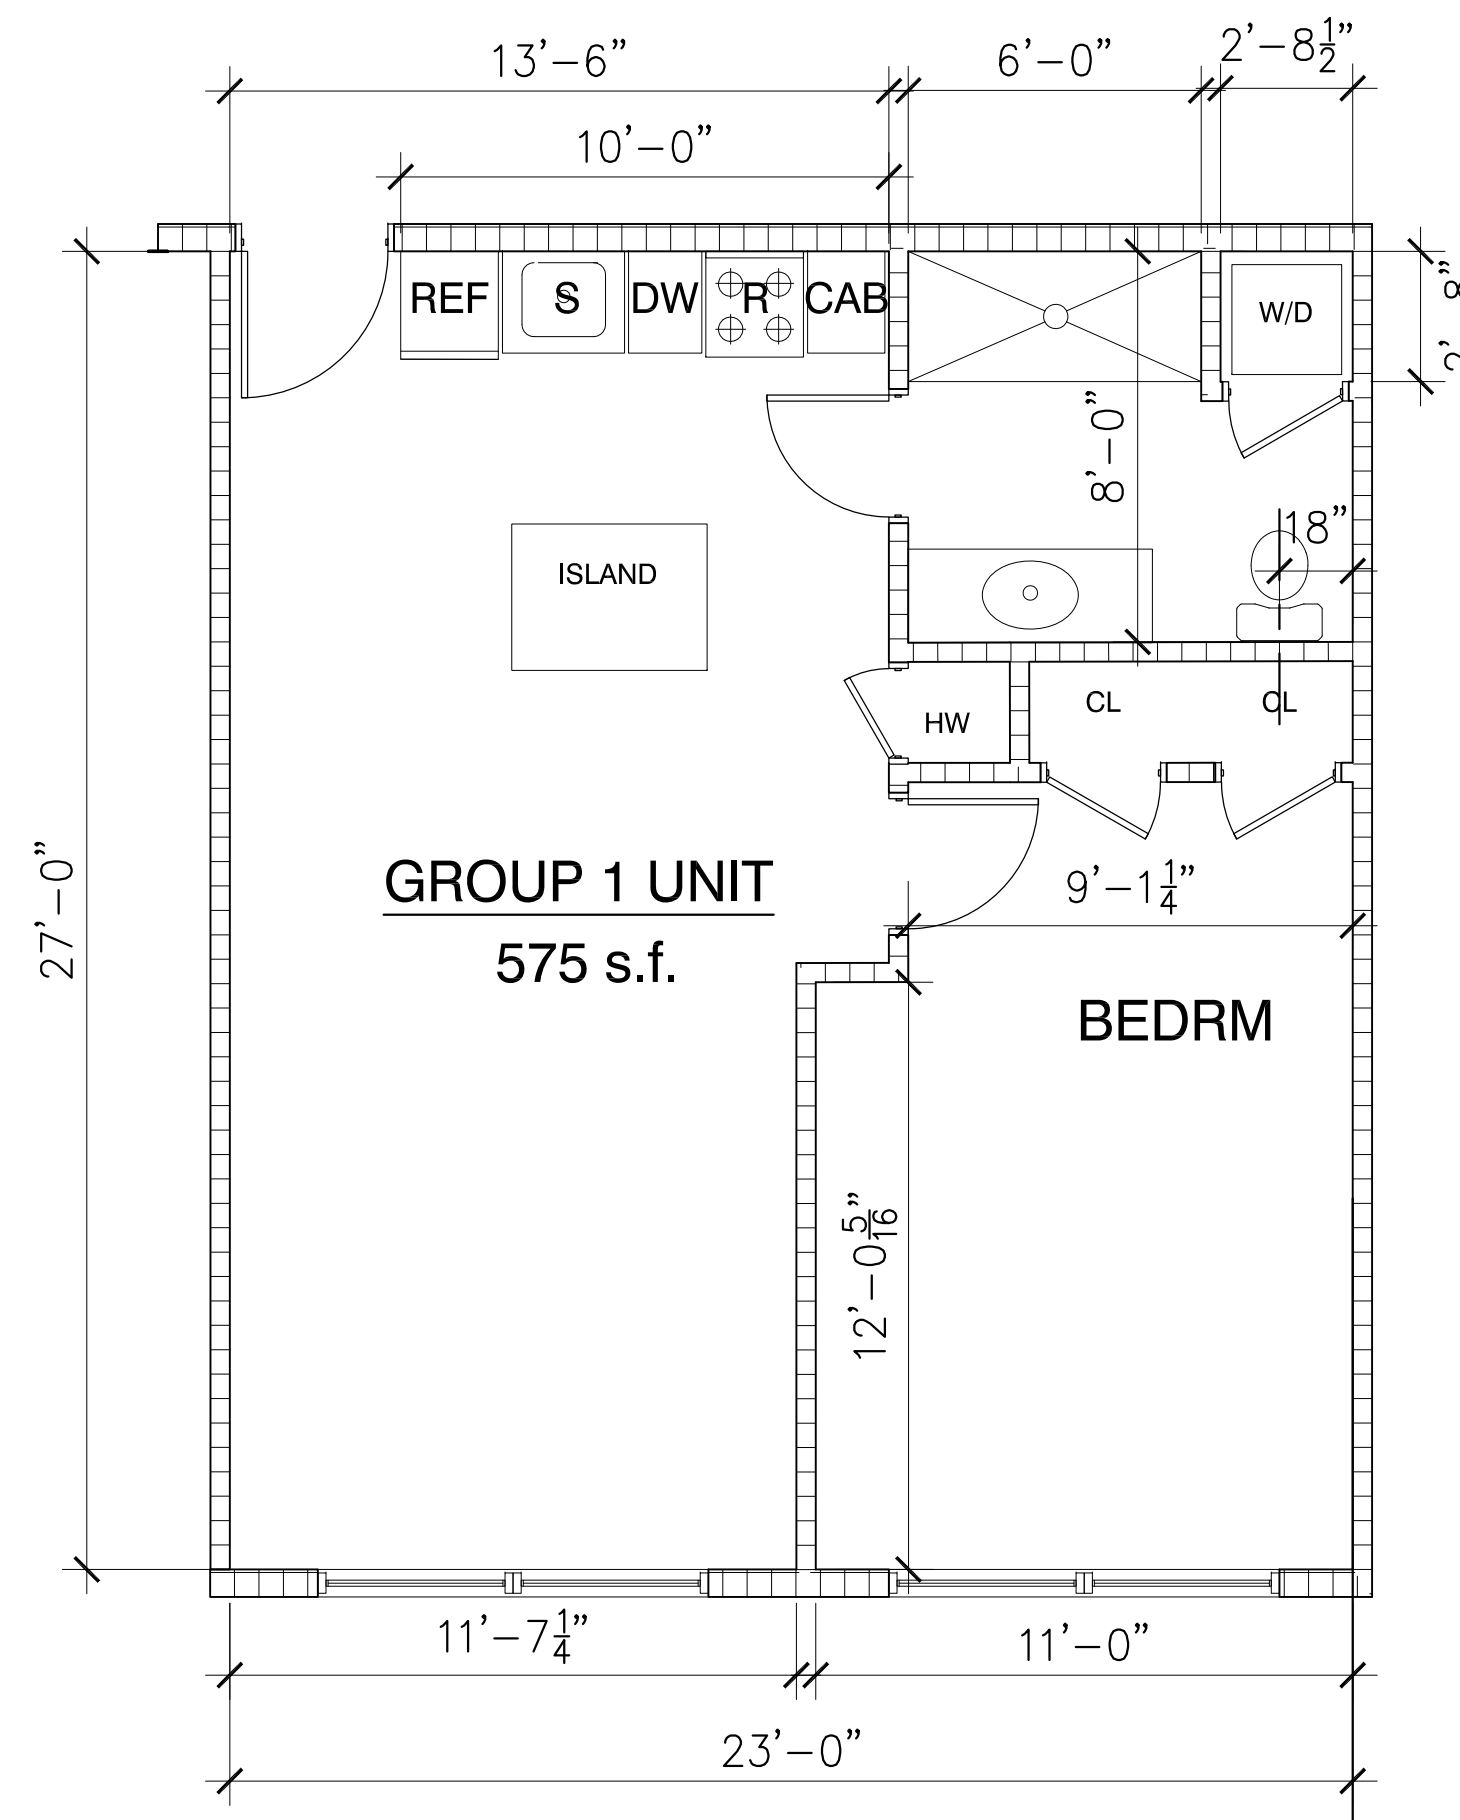

1
A4
TYPICAL GROUP 1 UNIT FLOOR PLAN
1/4"=1'-0"

PAUL R. LESSARD
 • REGISTERED ARCHITECT •
 13 STATION ROAD SALEM, MA 01970
 (978) 210-1960 paul@paularchitect.com

APARTMENT BUILDING
 MADISON STREET-PARCEL 3B
 WORCESTER, MASSACHUSETTS
 PROPOSED TYPICAL GROUP 1 UNIT FLOOR PLAN

REVISIONS:

PROJECT NUMBER:
 DATE: 12/10/24
 SCALE: AS NOTED
 DRAWN: PRL
 CHECK:

DRAWING NUMBER:

A4

