

DATE	DESCRIPTION OF REVISION
12/17/23	ADD BOLLARDS
11/27/23	ADD WALKWAY AND FENCE DETAIL
12/27/21	REVISED PER DECISION DATED NOVEMBER 13, 2021
12/17/21	ADD WALKWAY AND FENCE DETAIL

Engineering Alliance, Inc.
 1000 Elm Street, Suite 200
 Worcester, MA 01609
 Tel: (508) 815-1100
 Fax: (508) 815-1100
 www.ea-engineering.com

Site Plan
 26, 33, 39 Hermon St. & 8 Harris Ct.
 (Tax Map 3 Block 3 & Lot 208, 7-14, & 8 Block 8 Lot 9)
 Worcester, Massachusetts

PROJECT # 21-01418
 DATE: September 7, 2021
 DWG FILE NAME: 21-01418.dwg
 SCALE AS NOTED
 DESIGNED BY: Richard A. Silva, P.E.
 CHECKED BY: Glenn Bando



Anthony Rossi
 325 Health Street
 Brookline, Massachusetts



DRAWING TITLE:
C-1 Site Plan

DWG. NO.
C-1



Plant Schedule

Qty	Key	Botanical Name	Common Name	Size
TREES:				
1	GA	Quercus laevis	Yellowwood	3-3.5 cal
1	DA	Quercus laevis	White Dogwood	3-3.5 cal
1	LM	Ulmus americana	Princeton Elm	3-3.5 cal
1	DF	Quercus laevis	Princeton Elm	3-3.5 cal
1	DM	Gleditsia triacanthos	Shadblow Honeylocust	3-3.5 cal
1	TL	Tilia americana	Redmond American Linden	3-3.5 cal
SHRUBS:				
1	BA	Myrica pensylvanicum	Northern Bayberry	#3pot
1	BP	Juncus chinensis	Blue Point Juniper	2.5'
1	CA	Quercus laevis	Sweet Pepper	#3pot
1	LA	Kalmia latifolia	OP Mountain Laurel	#3pot
1	LU	Euonymus fortunei	Emerald Gally Euonymus	#3pot
1	FO	Forsythia gardenii	Chief Forsythia	#3pot
1	GA	Thuja x glabra	Green Giant Arborvitae	6.5'
1	GL	Rhus aromatica	Grey-Low Sumac	#3pot
1	HO	Besseyana blue	Blue Pines Holly	3-3.5
1	LE	Leucothoe axillaris	Coast Leucothoe	#3pot
1	ME	Moronea densata	Siberian Carpet Cypress	#3pot
1	PA	Thuja occidentalis	Pyramidal Arborvitae	2.5'
1	VA	Wurum dentatum	Amorwood	1.4
1	WO	Cotinus coccinea	Witchhazel	#3pot
GRASSES/PERENNIALS:				
1	AD	Asclepias	Plum Flower	#1pot
1	AL	Albizia	Plum Flower	#1pot
1	GR	Horsetail	Horsetail	#1pot
1	IS	Isopoda	Isopoda	#1pot
1	ST	Stellaria	Stellaria	#1pot

HARRIS COURT

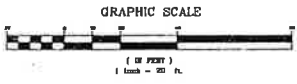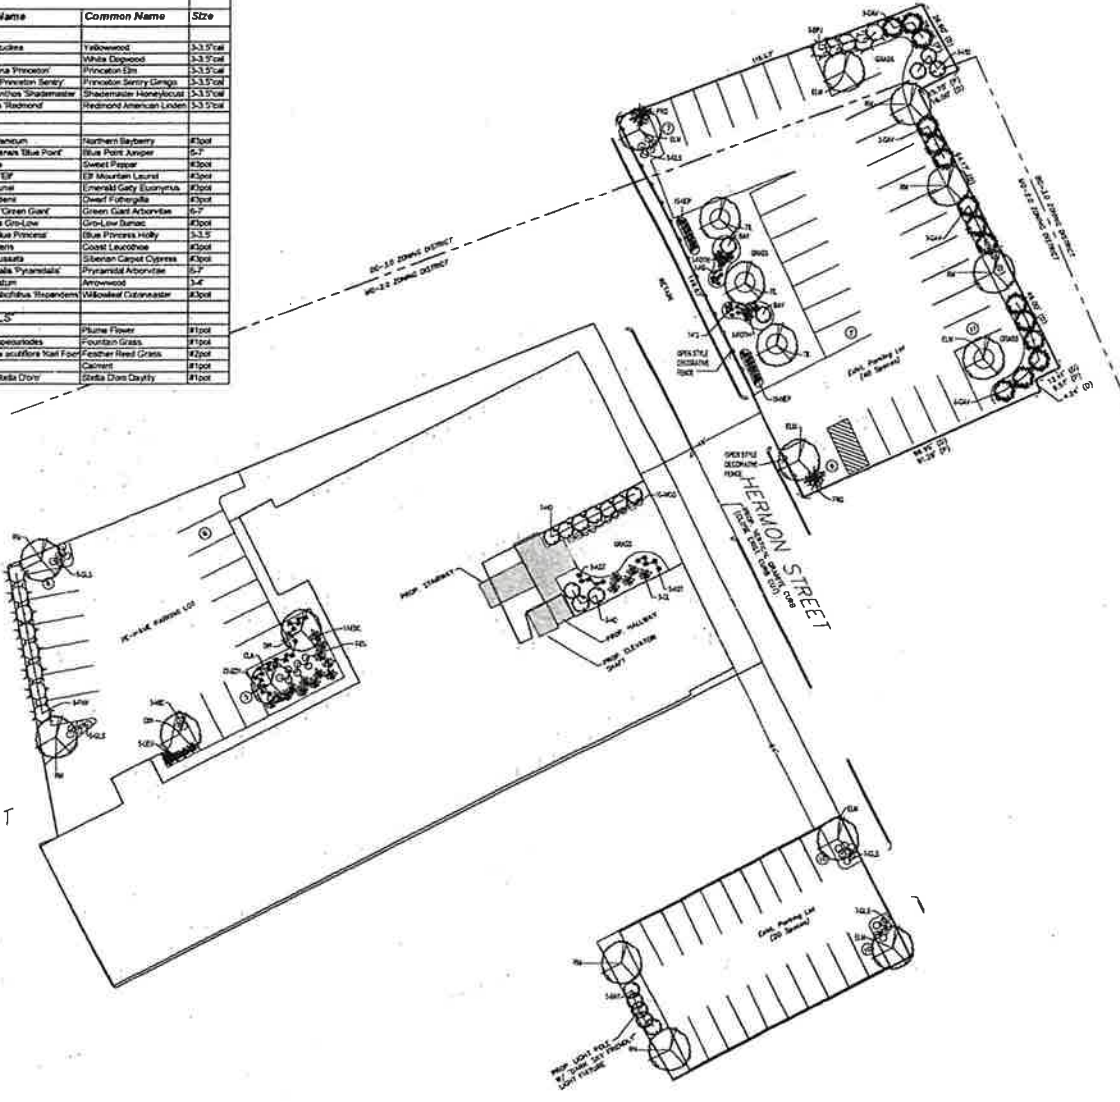

LANDSCAPE PLAN
SCALE: 1" = 20'

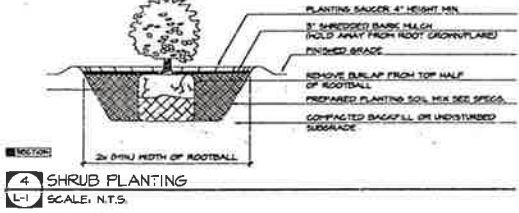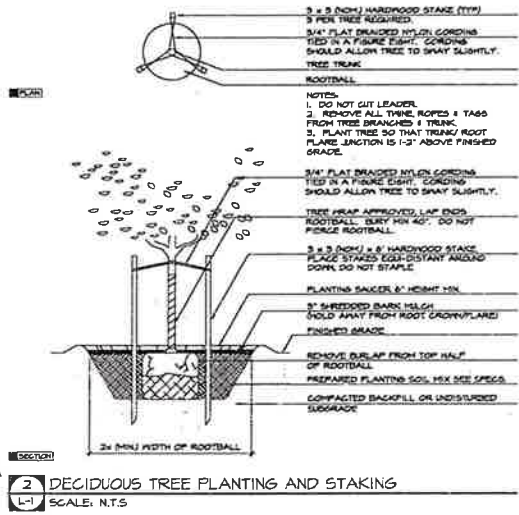

Anthony Rossi
325 Heath Street
Brookline, MA 02467

Landscape Plan
26.33.39 Hermon St. &
R Harris Ct.
Worcester, MA

Landscape Plan

James S. International Associates
INCORPORATED

1200 Main St.
Worcester, MA 01608
Tel: (508) 853-1817

DATE: 11-20-20
SCALE: AS SHOWN
DRAWN BY: JLR
DATE: October 18, 2021

SCALE: AS SHOWN

L-1