

93 Alvarado Avenue

Worcester, Massachusetts

Owner: Ryan Corcoran - Issued for Design Package: 07/02/2024



93 Alvarado Ave.

Ryan Corcoran

context

a collaborative design workshop


Worcester,
Massachusetts
01604

No.	Description	Date
01	Issued for Permit	7/2/2024


Drawing Title: Cover Sheet

Project No.: 0xxx Checked by: EZ

A-01

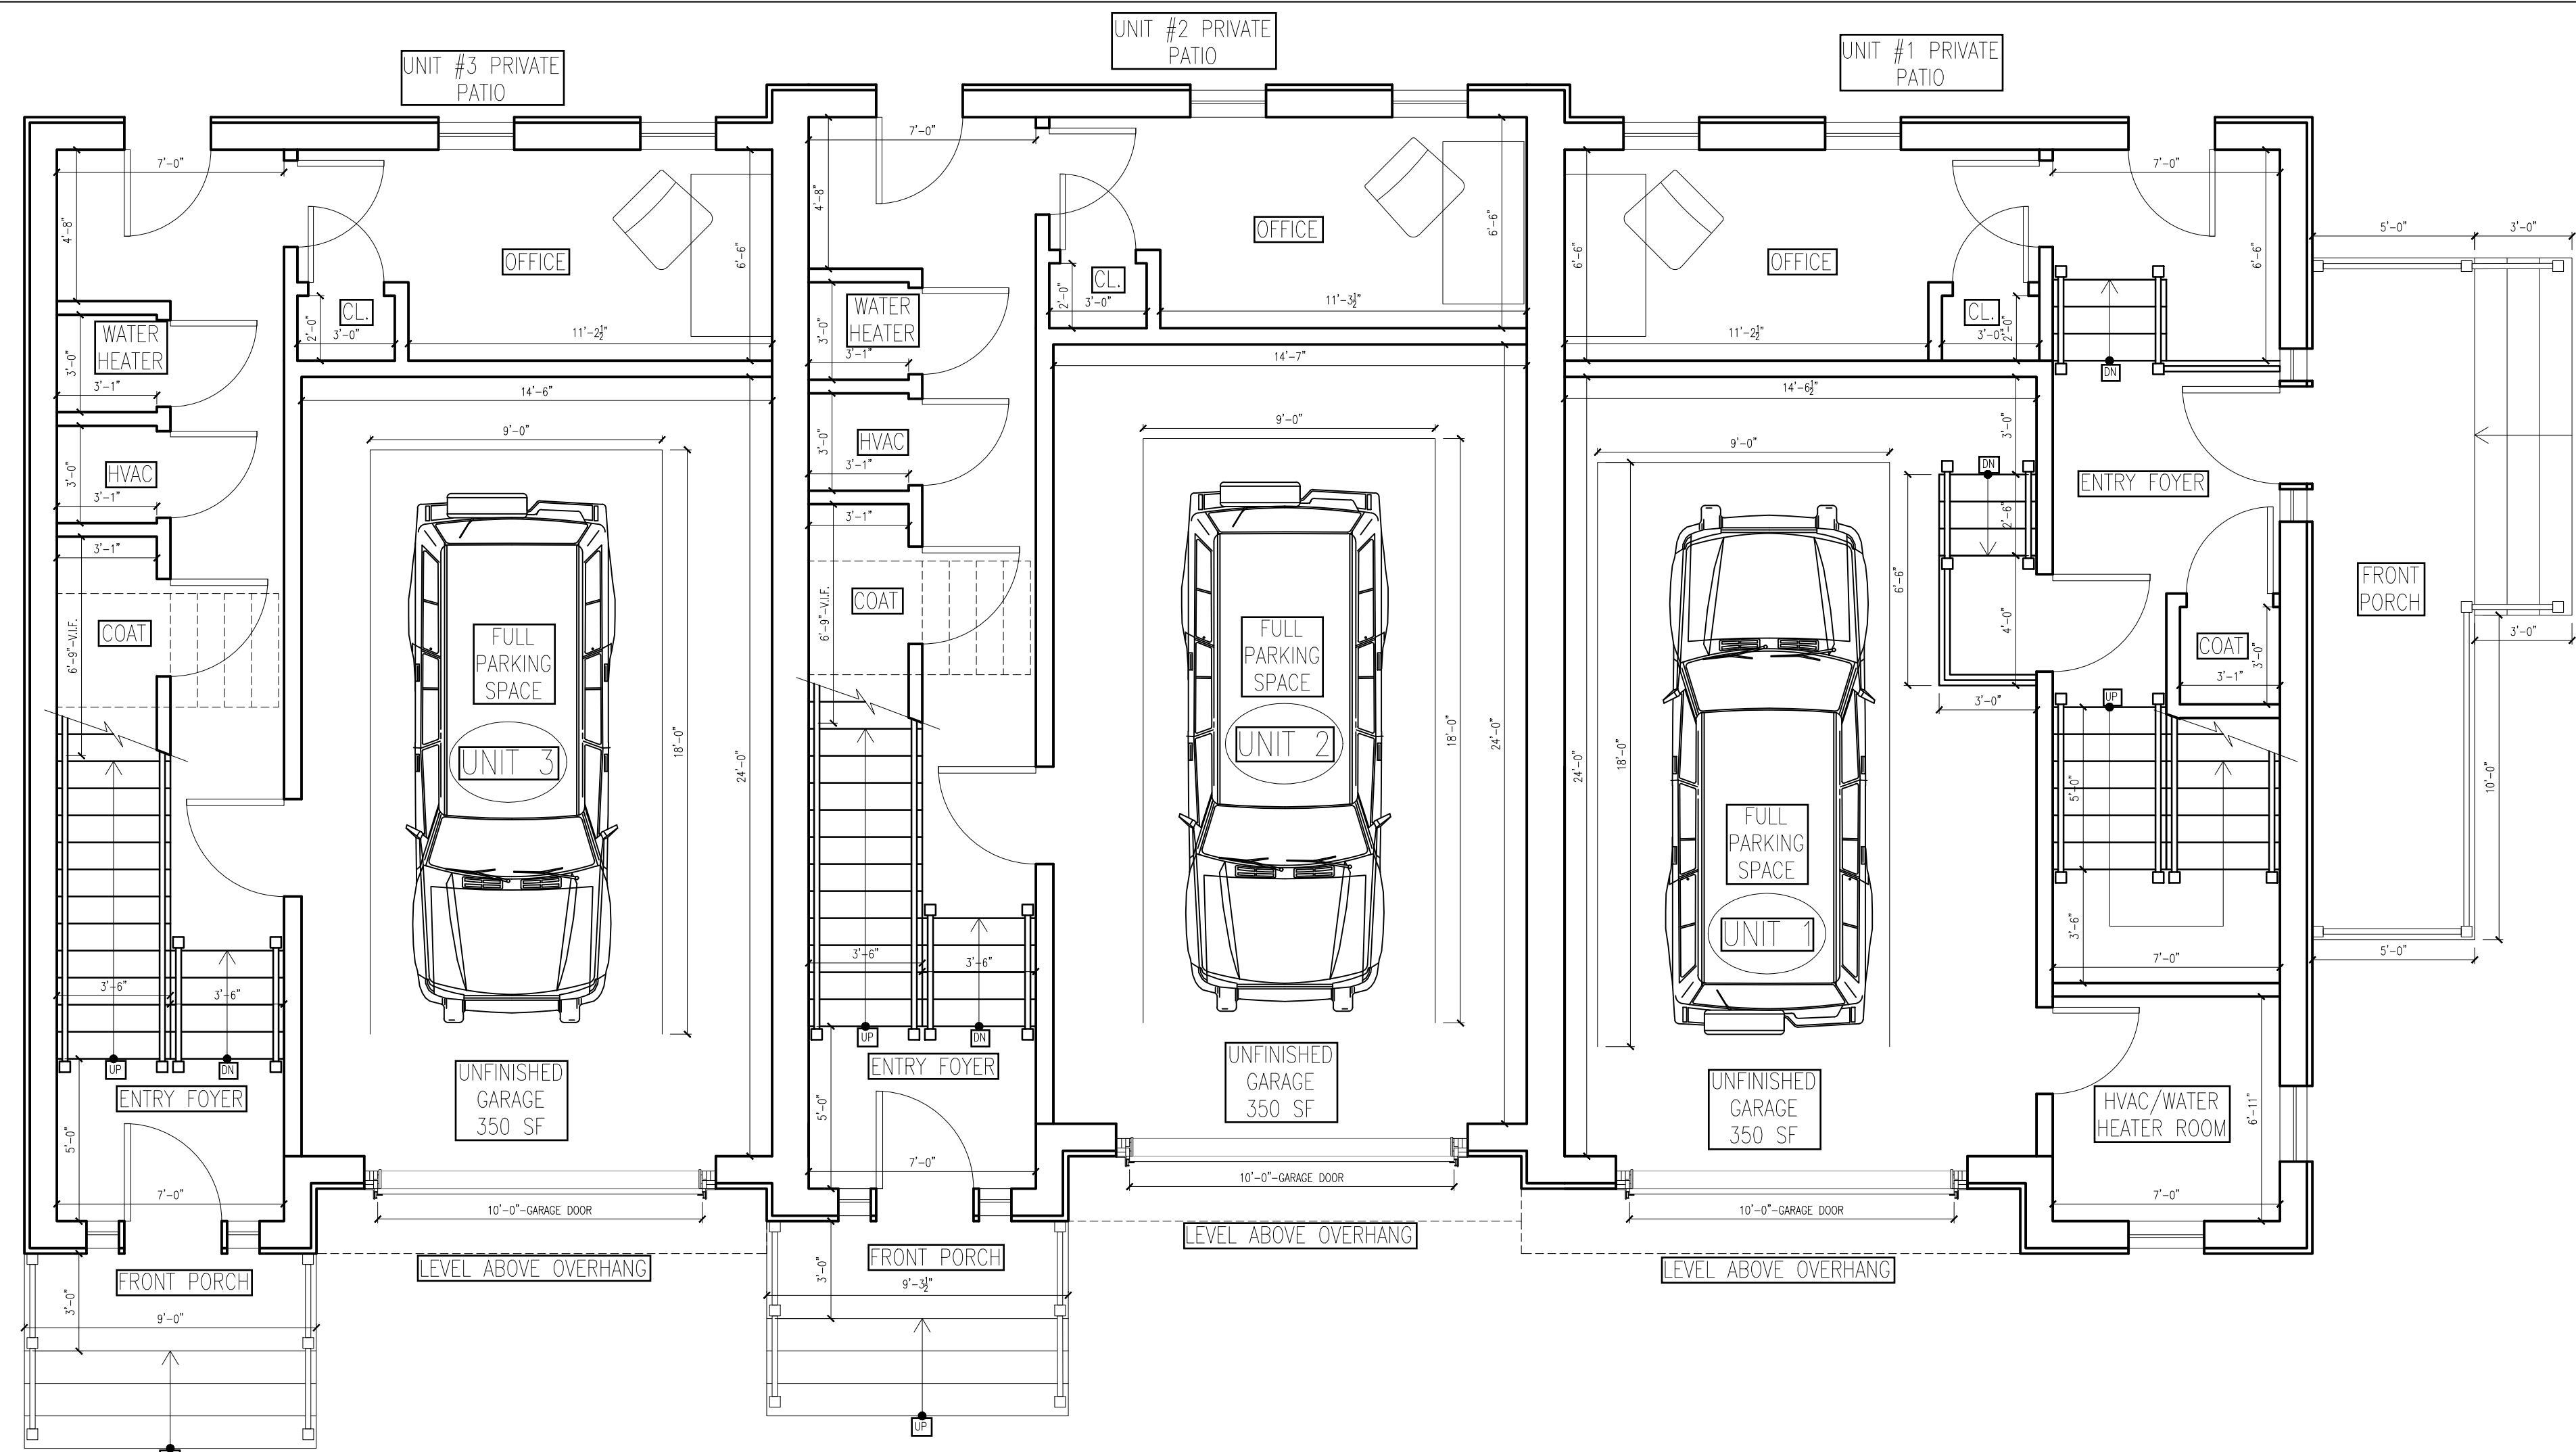

1 LEVEL 1 PLAN
SCALE: 1/4" = 1'-0"

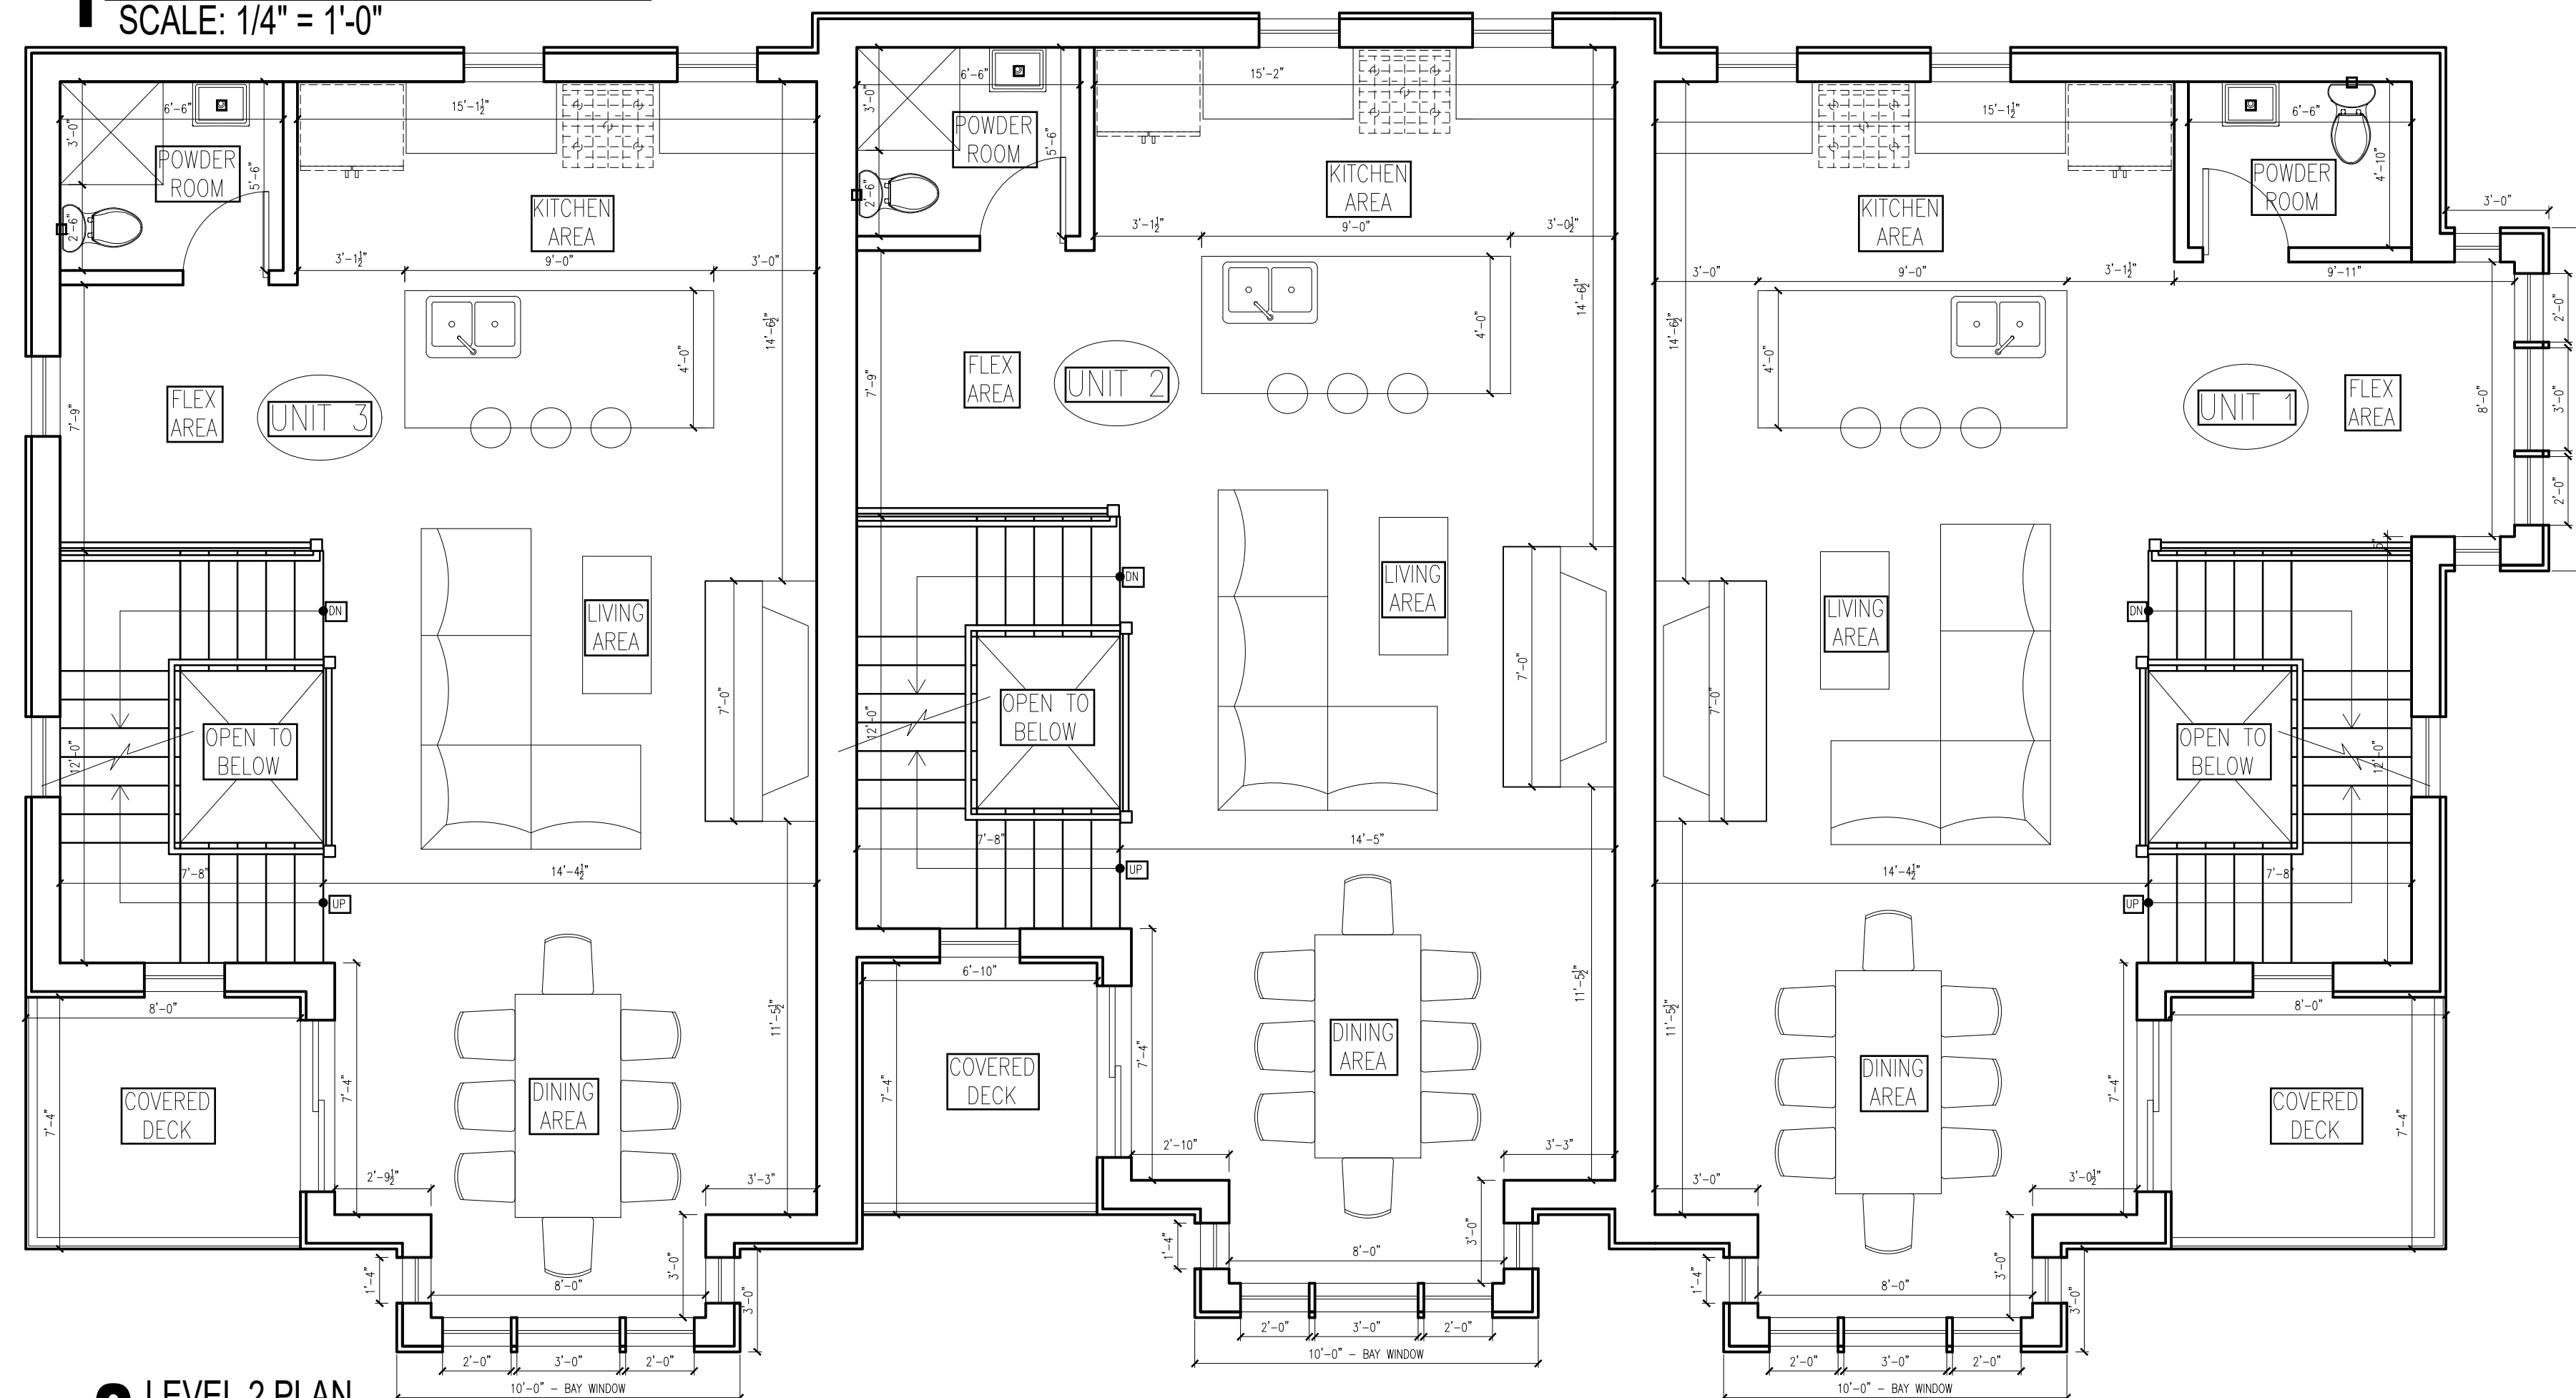

2 LEVEL 2 PLAN
SCALE: 1/4" = 1'-0"

UNIT 1	
FIRST FLOOR:	329 ±SF
SECOND FLOOR:	717 ±SF
THIRD FLOOR:	775 ±SF
TOTAL LIVING AREA:	1,821 ±SF
GARAGE LEVEL:	350 ±SF
UNIT 2	
FIRST FLOOR:	329 ±SF
SECOND FLOOR:	694 ±SF
THIRD FLOOR:	753 ±SF
TOTAL LIVING AREA:	1,776 ±SF
GARAGE LEVEL:	350 ±SF
UNIT 3	
FIRST FLOOR:	329 ±SF
SECOND FLOOR:	693 ±SF
THIRD FLOOR:	751 ±SF
TOTAL LIVING AREA:	1,773 ±SF
GARAGE LEVEL:	350 ±SF

93 Alvarado Ave.
Ryan Corcoran


context
a collaborative design workshop

Worcester,
Massachusetts
01604

01	Issued for Permit	--/--/2024
No.	Description	Date
Drawing Title: Proposed Plans		
Project No.: 0xxx		Checked by: EZ

7/2/2024

A-10

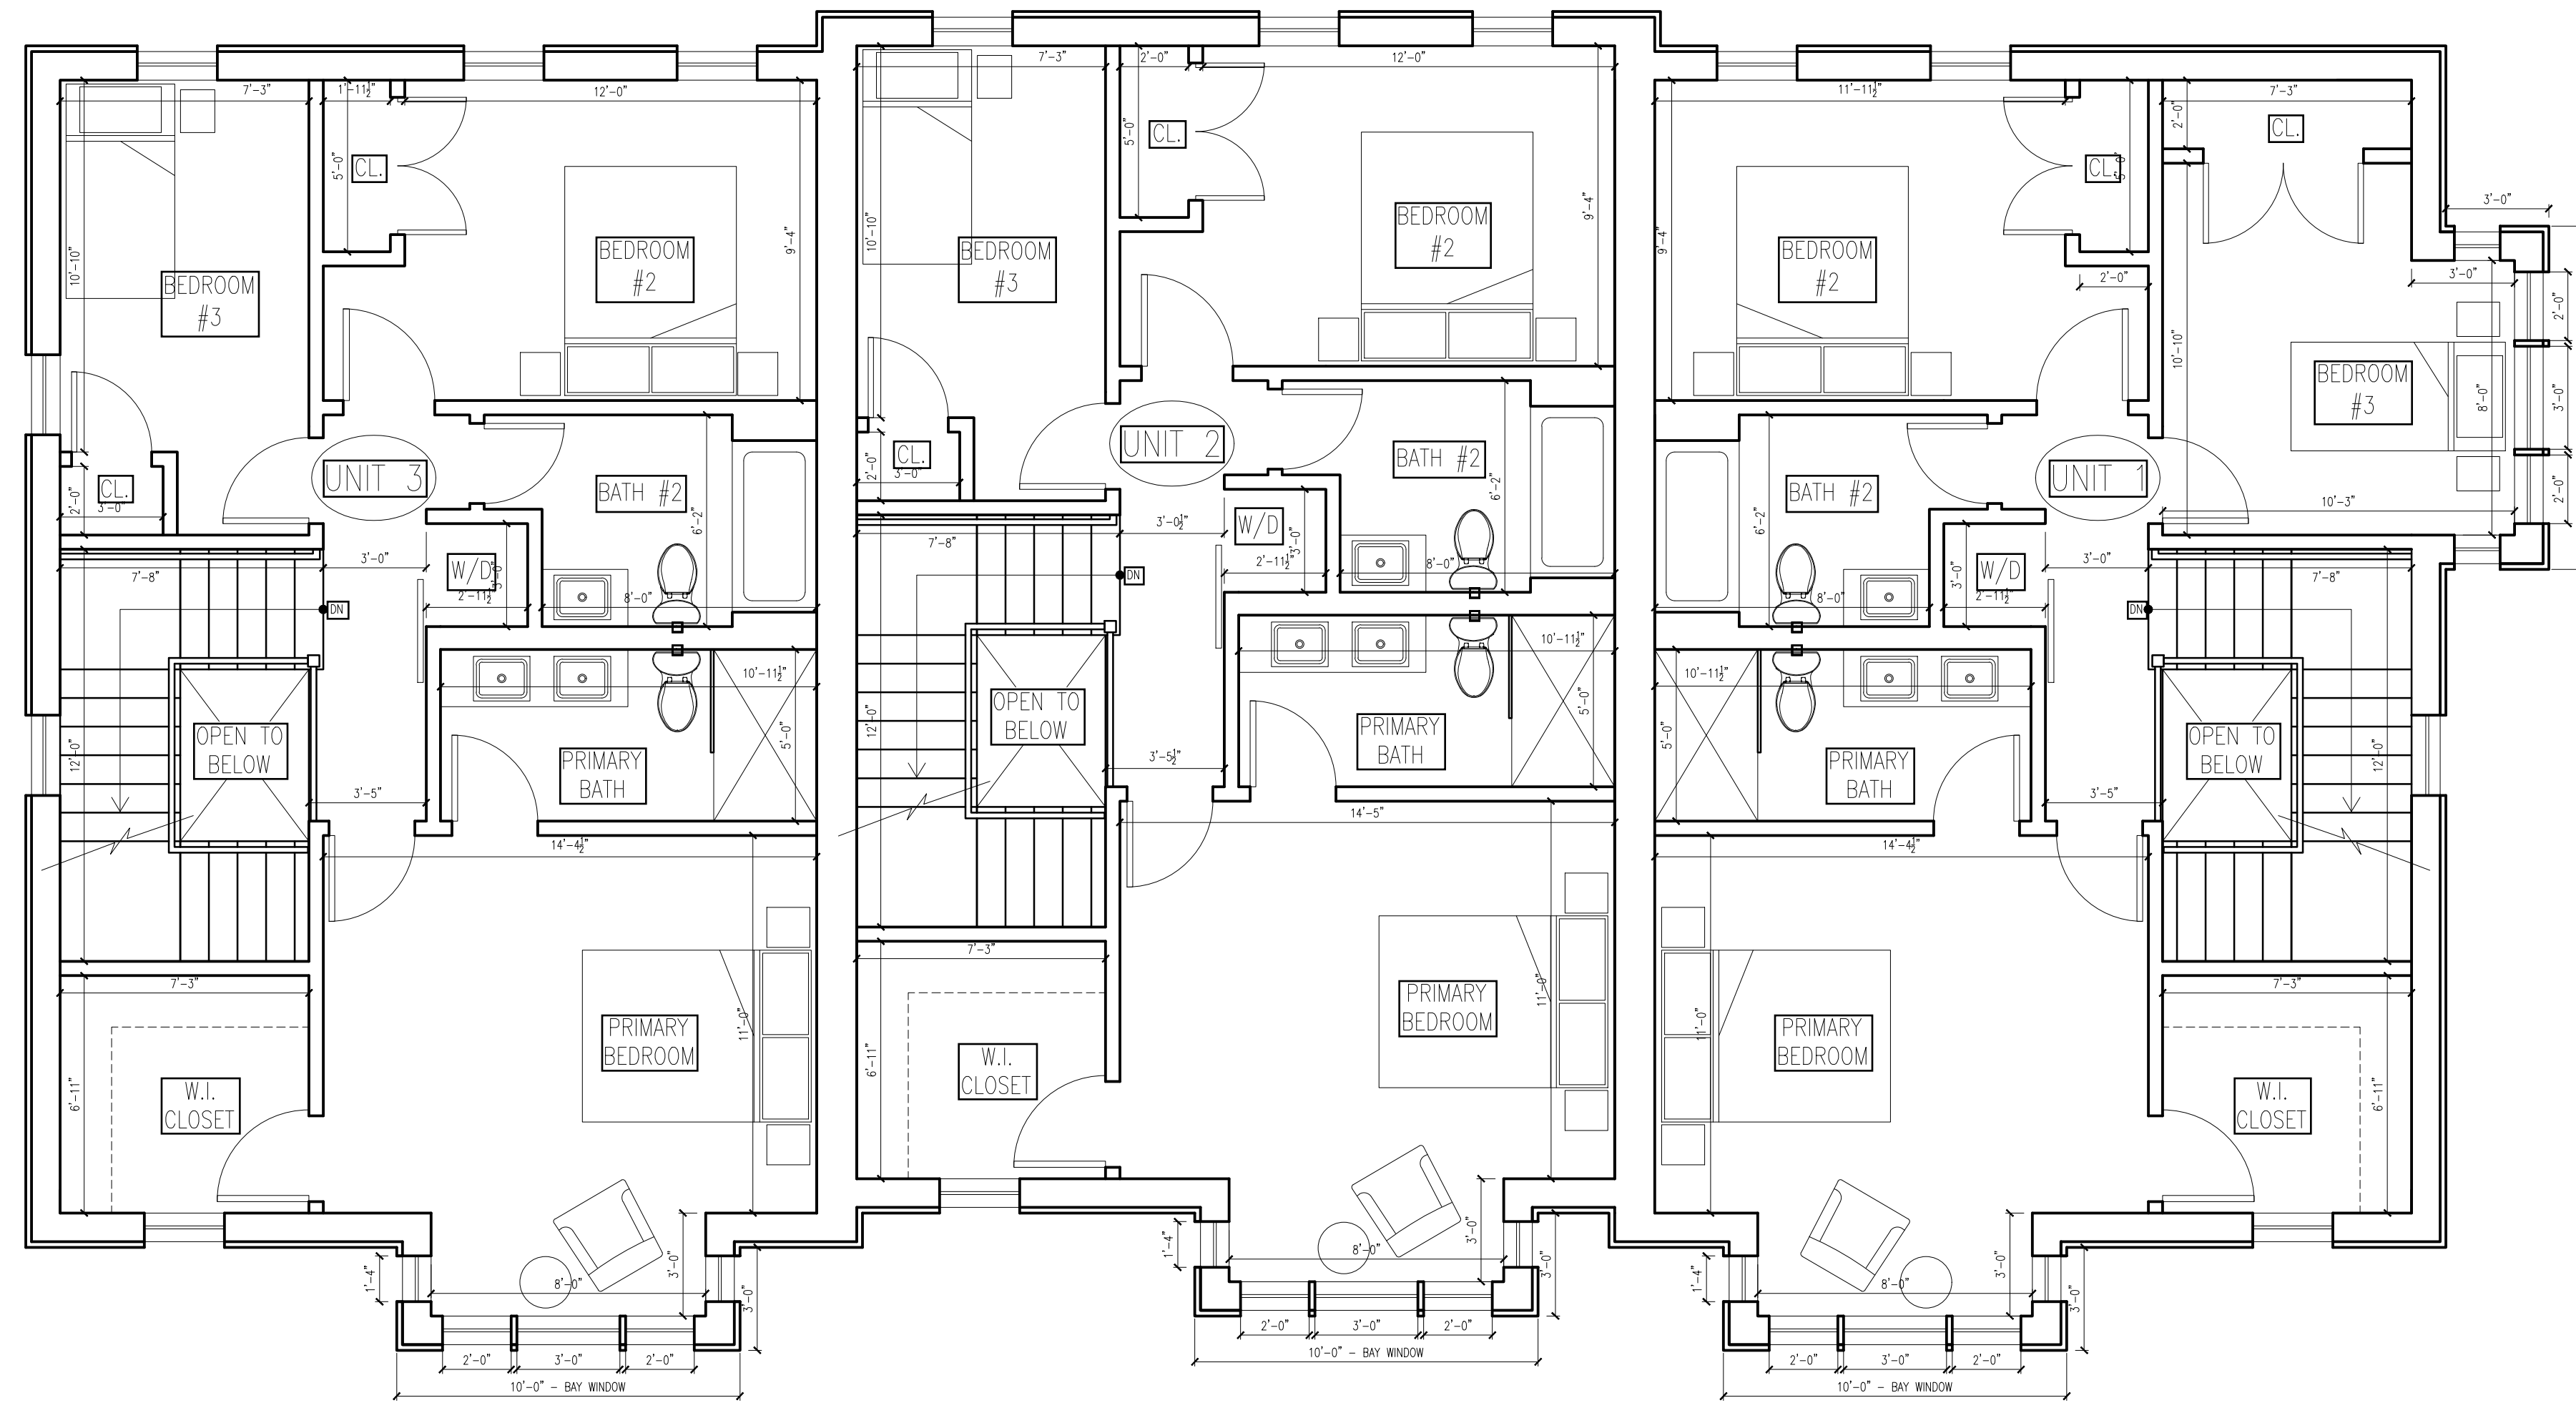

3 LEVEL 3 PLAN
SCALE: 1/4" = 1'-0"

UNIT 1	
FIRST FLOOR:	329 ±SF
SECOND FLOOR:	717 ±SF
THIRD FLOOR:	775 ±SF
TOTAL LIVING AREA:	1,821 ±SF
GARAGE LEVEL:	350 ±SF
UNIT 2	
FIRST FLOOR:	329 ±SF
SECOND FLOOR:	694 ±SF
THIRD FLOOR:	753 ±SF
TOTAL LIVING AREA:	1,776 ±SF
GARAGE LEVEL:	350 ±SF
UNIT 3	
FIRST FLOOR:	329 ±SF
SECOND FLOOR:	693 ±SF
THIRD FLOOR:	751 ±SF
TOTAL LIVING AREA:	1,773 ±SF
GARAGE LEVEL:	350 ±SF

93 Alvarado Ave.

Ryan Corcoran

context
a collaborative design workshop

Worcester,
Massachusetts
01604

01	Issued for Permit	--/--/2024
No.	Description	Date
Drawing Title: Proposed Plans		
Project No.: 0xxx		Checked by: EZ

7/2/2024

A-10



1 PROPOSED FRONT ELEVATION
SCALE: 1/4" = 1'-0"



2 PROPOSED ALVARADO AVE. ELEVATION
SCALE: 1/4" = 1'-0"

7/2/2024

93 Alvarado Ave.
Ryan Corcoran

context
a collaborative design workshop

Worcester,
Massachusetts
01604

No.	Description	Date
01	Issued for Permit	7/2/2024
Drawing Title: Proposed Elevations		
Project No.: 0xxx		
Checked by: EZ		

A-30



3 PROPOSED REAR ELEVATION
SCALE: 1/4" = 1'-0"



4 PROPOSED SIDE ELEVATION
SCALE: 1/4" = 1'-0"

93 Alvarado Ave.
Ryan Corcoran

context
a collaborative design workshop

Worcester,
Massachusetts
01604

No.	Description	Date
01	Issued for Permit	7/2/2024
Drawing Title: Proposed Elevations		
Project No.: 0xxx		Checked by: EZ

7/2/2024

A-30