

39 Lamartine Street

Project Address:

39 Lamartine St.
Worcester, MA 01610

Architects Project # 24033

Issue Date: 06.06.2024

Project Team:

Architect:

Maugel DeStefano Architects, Inc
22 Ladd Street
Portsmouth, NH 03801
Tel: 978-456-2800
Fax: 978-456-2801


Client:

Polar Views, LLC
89 West Main Street, Unit 101
Northborough, MA 01590

© 2024 Maugel Architects Incorporated

Site Plan Review

MAUGEL DESTEFANO
ARCHITECTS
22 LADD STREET
PORTSMOUTH, NH 03801
603 431 8701
MAUGEL.COM

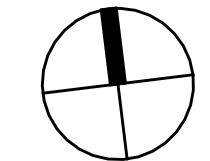

Notes:

CONSTRUCTION TYPES

- FLOOR 1 WILL BE TYPE IA CONSTRUCTION (STEEL & CONCRETE)
- FLOORS 2-6 WILL BE TYPE IIA CONSTRUCTION (FIRE TREATED LUMBER)

APPLICABLE CODES

- BUILDING - 780 CMR - MASSACHUSETTS STATE BUILDING CODE 9TH EDITION (2015 IBC)
- FIRE PROTECTION - 527 CMR - MASSACHUSETTS FIRE PREVENTION REGULATIONS (2021 NFPA 1 W/ AMENDMENTS)
- ACCESSIBILITY - 521 CMR (MAAB), 2010 ADA DESIGN GUIDELINES, FAIR HOUSING ACT GUIDELINES
- ELECTRICAL - 527 CMR 12.00 - MASSACHUSETTS ELECTRICAL CODE (2023 NATIONAL ELECTRICAL CODE)
- PLUMBING - 248 CMR 10.00 - MASSACHUSETTS PLUMBING CODE
- ENERGY CONSERVATION - 2021 IECC & STRETCH ENERGY CODE
- ELEVATOR - 524 CMR - MASSACHUSETTS BOARD OF ELEVATOR REGULATIONS (2013 EDITION OF ANSI A 17.1 SAFETY CODE FOR ELEVATORS AND ESCALATORS, WITH AMENDMENTS)
- MECHANICAL - 2015 INTERNATIONAL MECHANICAL CODE (IMC) AS AMENDED BY 780 CMR 28.00

GENERAL NOTES

- SITE: 18,153 SF
- FAR: 54,458 SF MAX., 48,904 SF PROVIDED *FAR CALCULATES OMIT GSF OF GARAGES
- RECREATIONAL AREAS: 10% (1,816 SF) OF OUTDOOR SPACE REQUIRED, 2,597 SF PROVIDED WITH DOG PARK AND SECOND FLOOR ROOF DECK.
- EV CHARGING: 20% OF SPACES (APPROX. 9 TOTAL) TO BE CAPABLE OF EV CHARGING.

Key Plan:

Architect's Stamp:

NOT FOR CONSTRUCTION

Project:
39 Lamartine Street
39 Lamartine St.
Worcester, MA 01610
Client:
Polar Views, LLC
89 West Main Street, Unit 101
Northborough, MA 01590
Project #: 24033
Scale: As indicated
Issue: Date:
Site Plan Review 06.06.2024


Revisions:	Date:

Drawing Title:
FLOOR PLANS


Sheet Number:
A.100

MAUGEL DESTEFANO ARCHITECTS
200 AYER ROAD | SUITE 200
HARVARD, MA 01451
978 458 2800
MAUGEL.COM


THESE DOCUMENTS AND ALL IDEAS, ARRANGEMENTS, DESIGN AND PLANS INDICATED THEREON OR REPRESENTED THEREBY ARE OWNED BY AND REMAIN THE PROPERTY OF MAUGEL DESTEFANO ARCHITECTS, INC. AND NO PART THEREOF SHALL BE REPRODUCED OR TRANSMITTED IN ANY FORM OR BY ANY MEANS, ELECTRONIC OR MECHANICAL, INCLUDING PHOTOCOPYING, RECORDING, OR BY ANY INFORMATION STORAGE AND RETRIEVAL SYSTEM, WITHOUT THE WRITTEN PERMISSION OF MAUGEL DESTEFANO ARCHITECTS, INC.

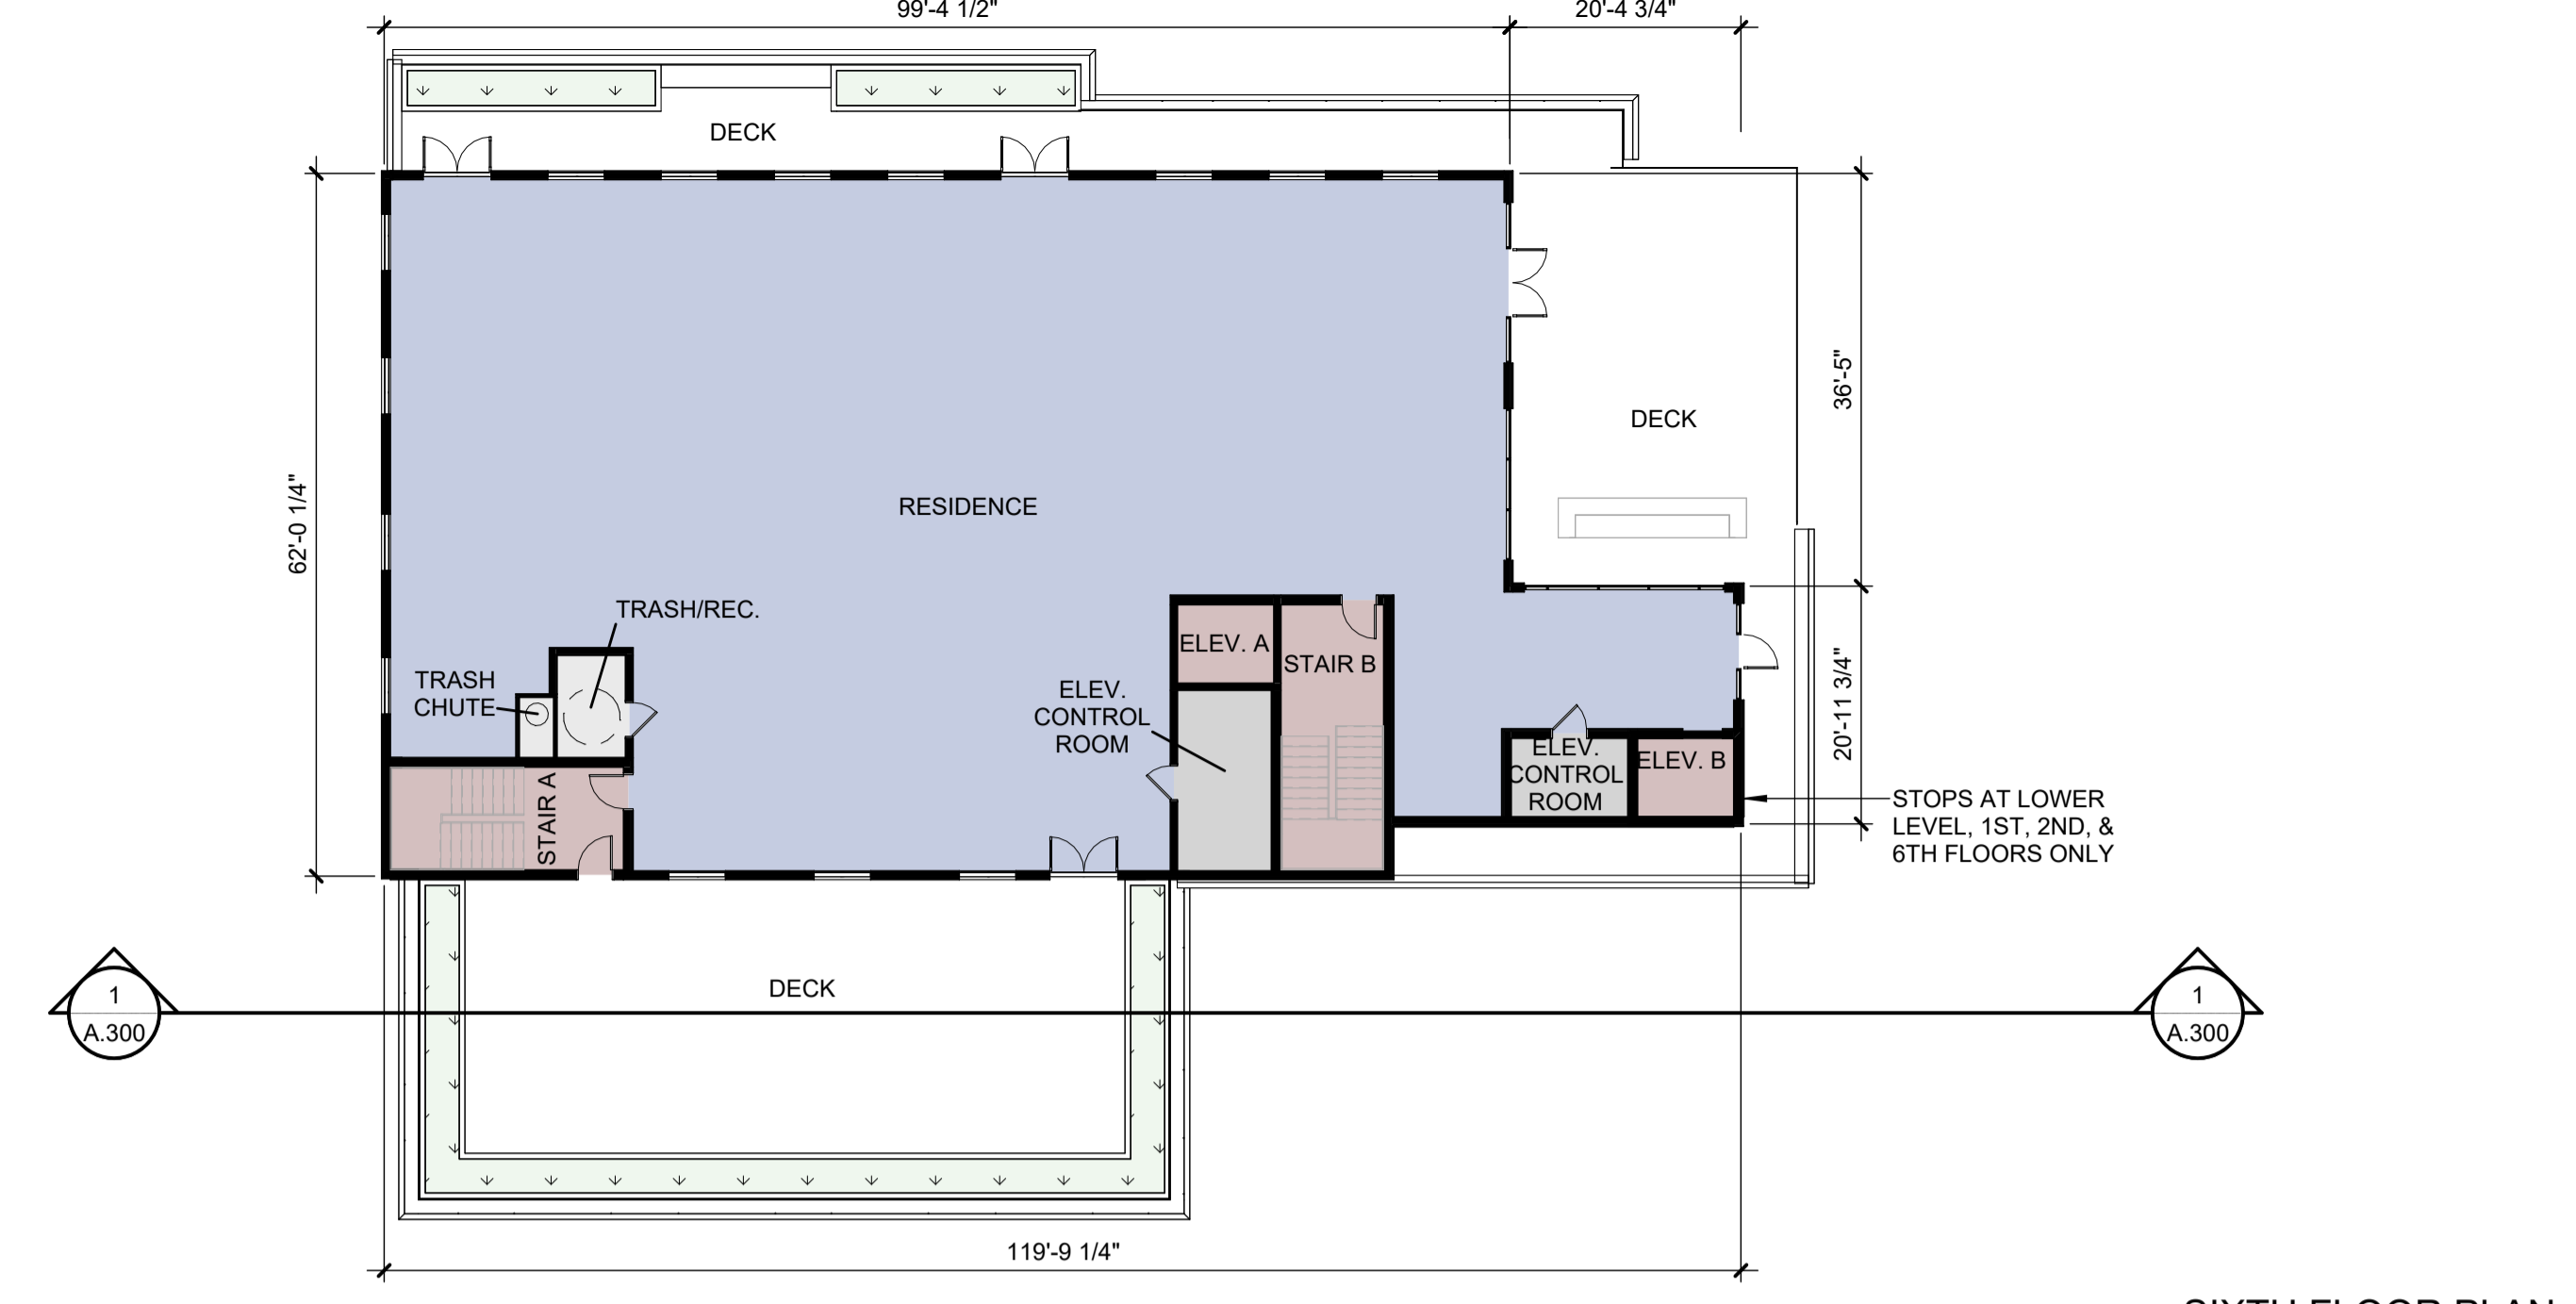


SIXTH FLOOR PLAN
SCALE: 1/16" = 1'-0"

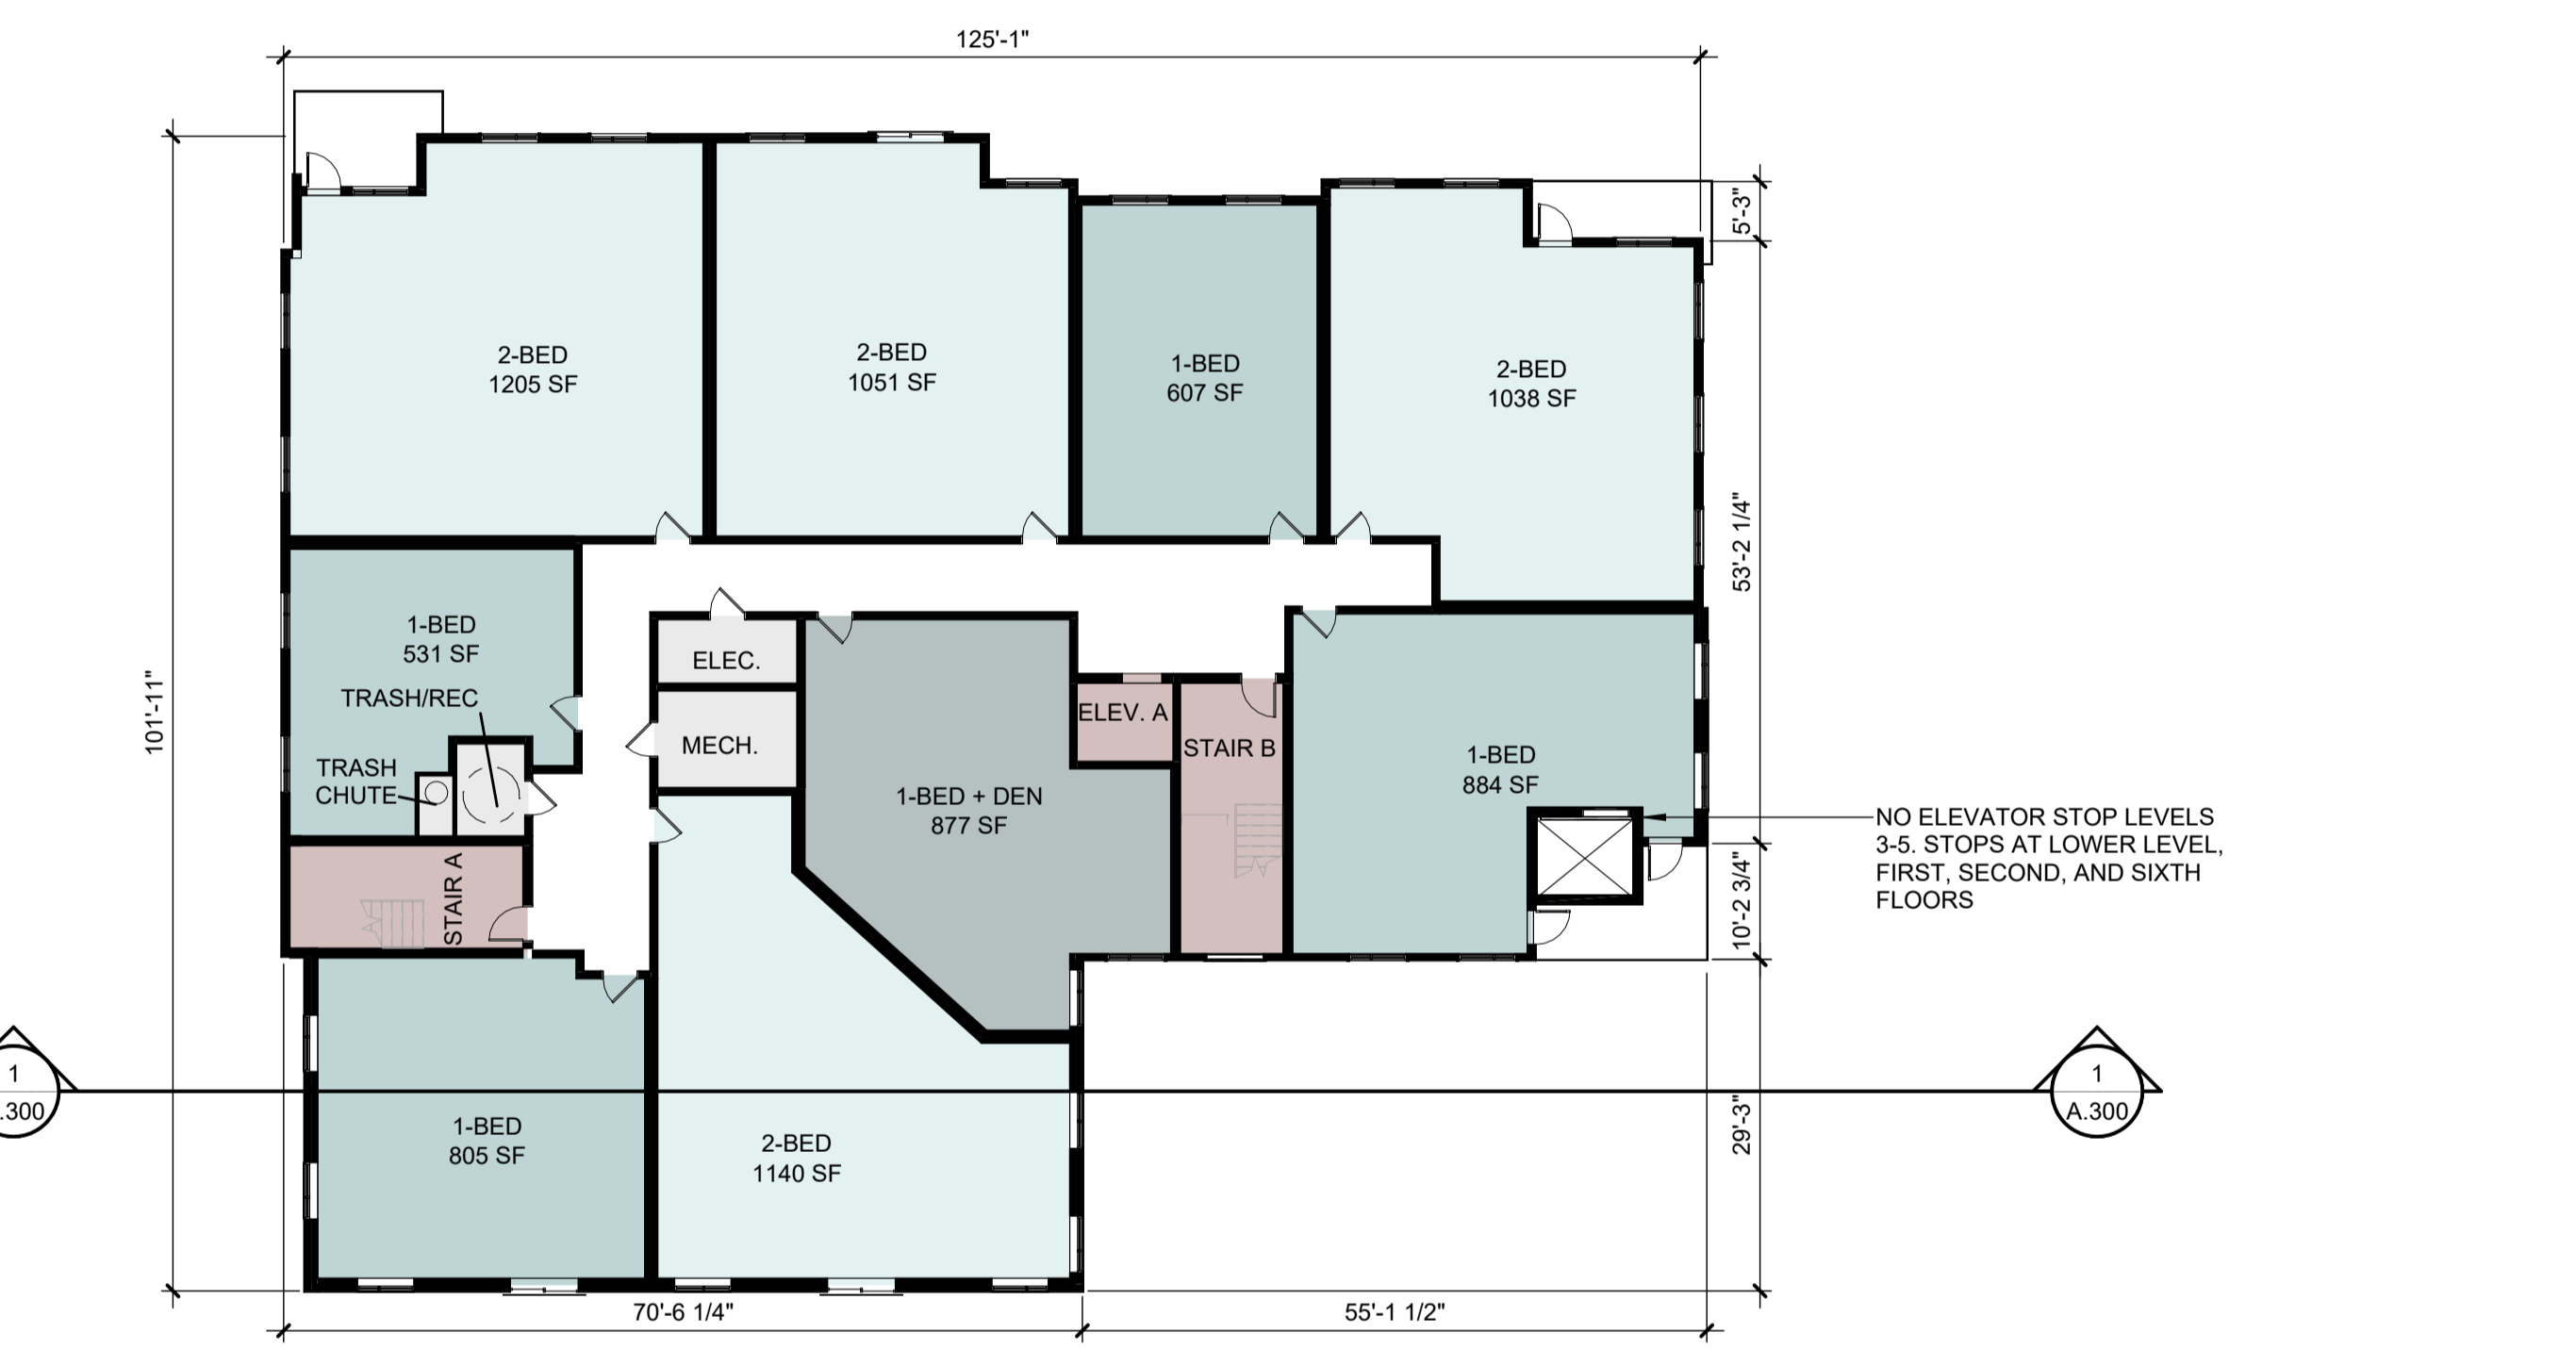


THIRD, FOURTH, & FIFTH FLOOR PLANS
SCALE: 1/16" = 1'-0"

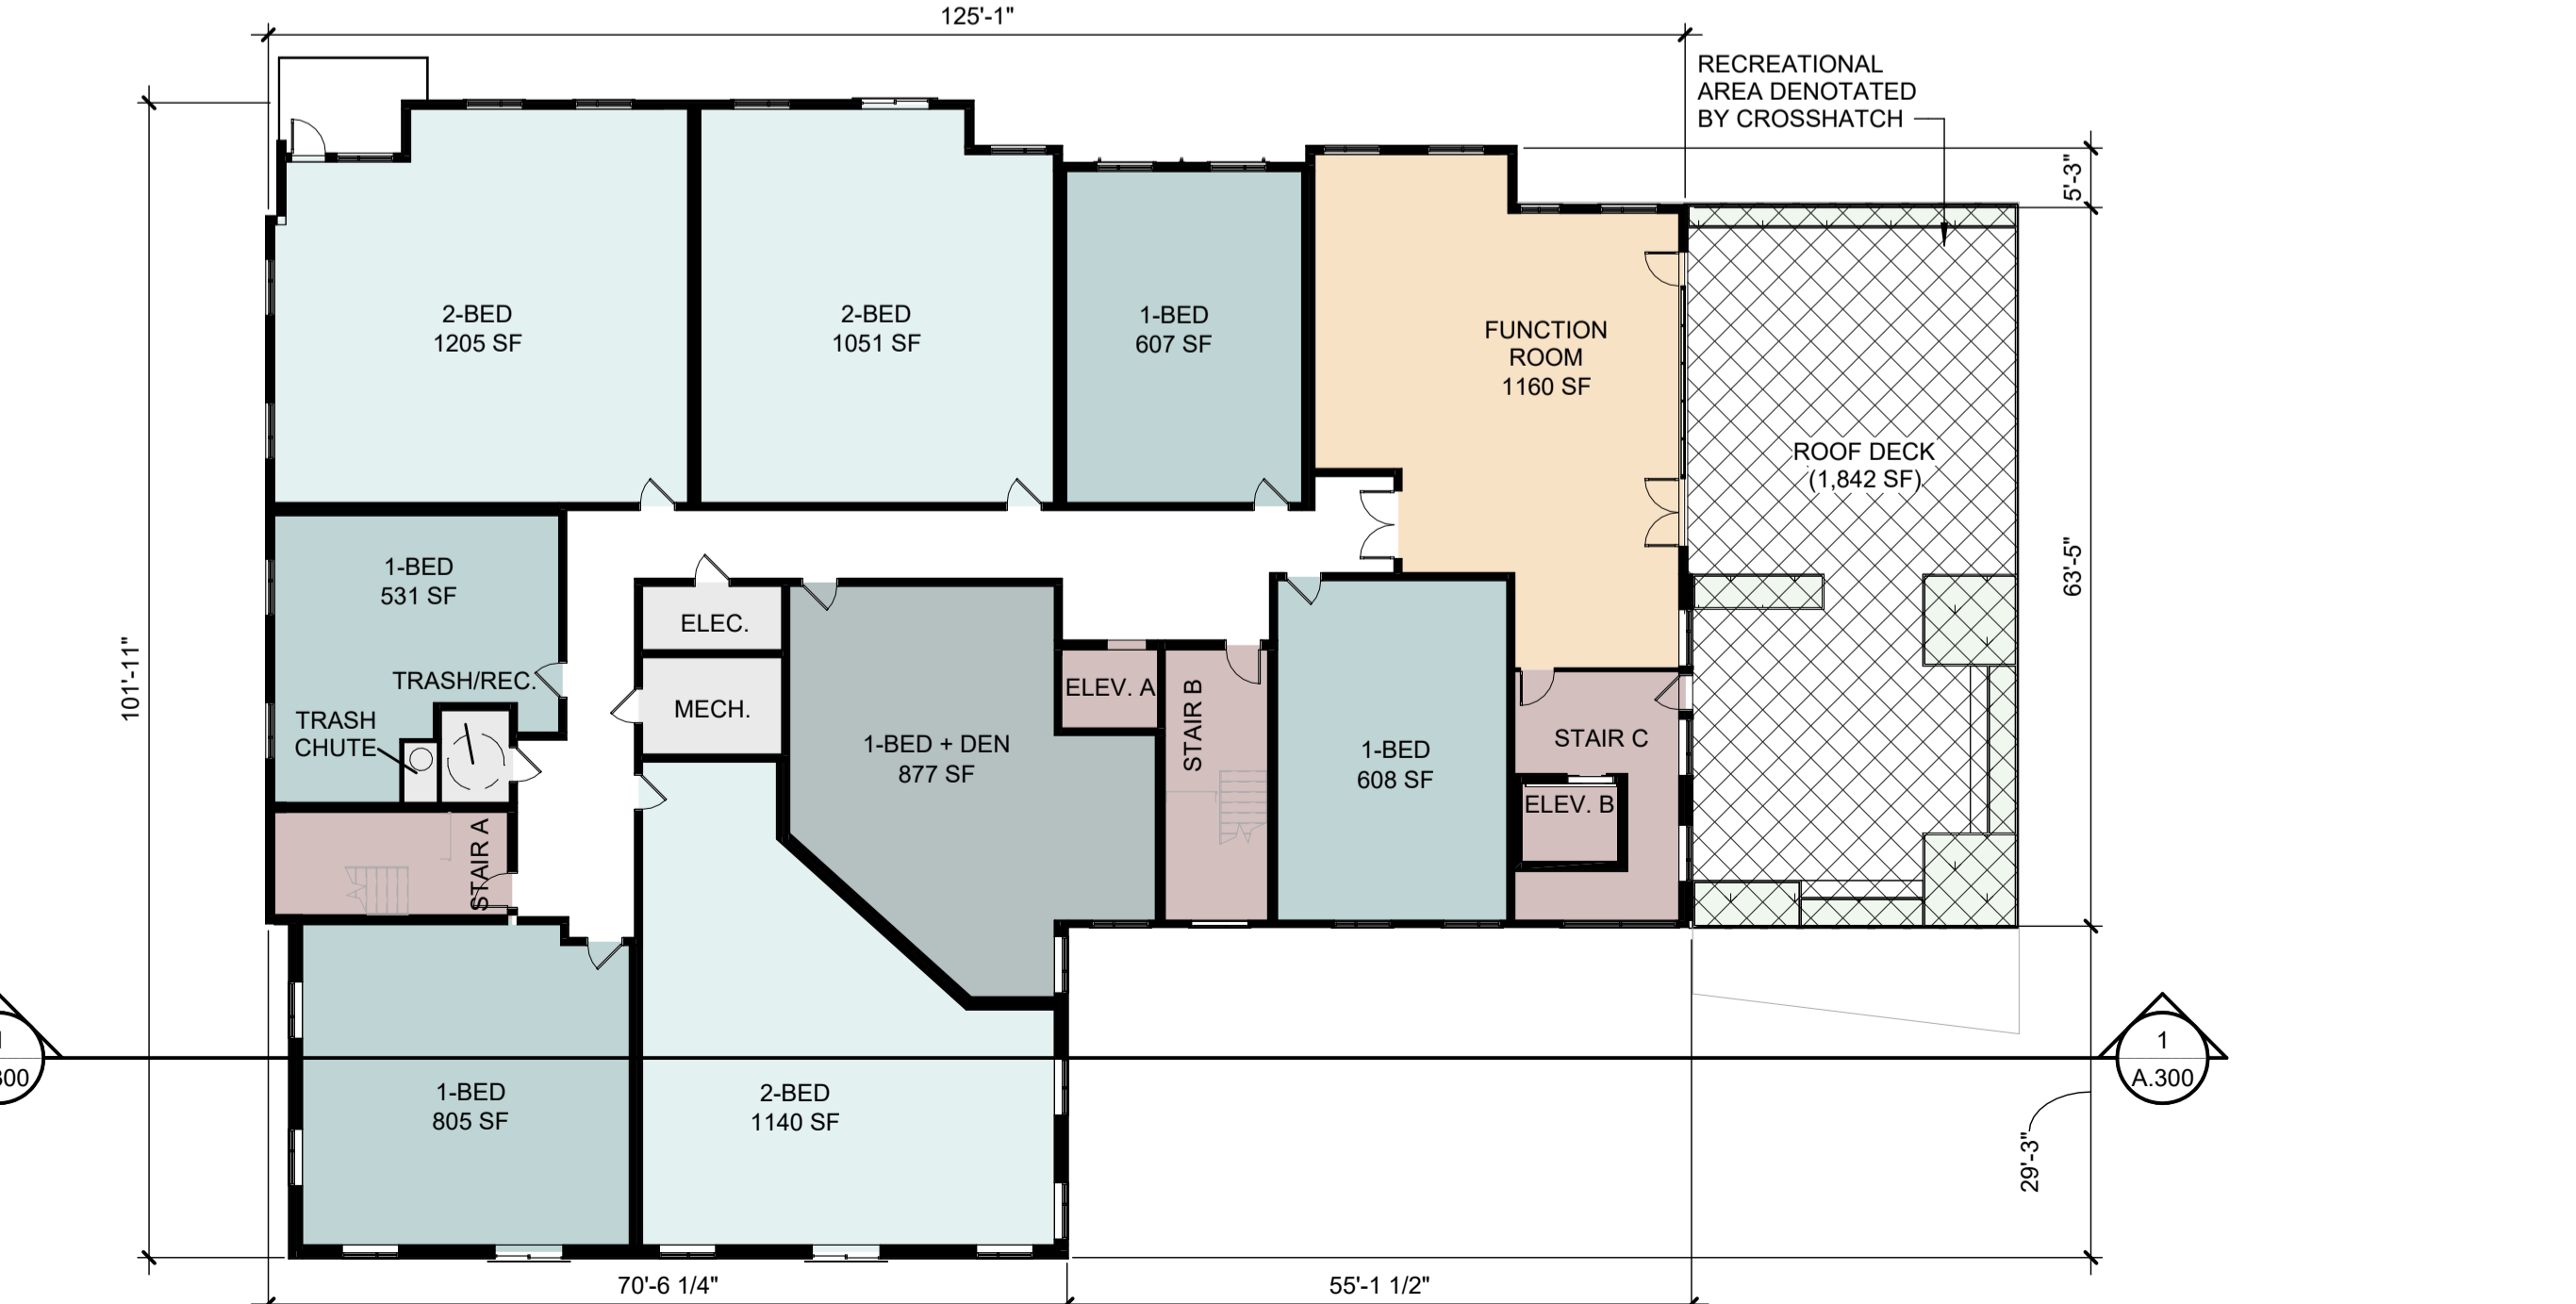





SECOND FLOOR PLAN
SCALE: 1/16" = 1'-0"

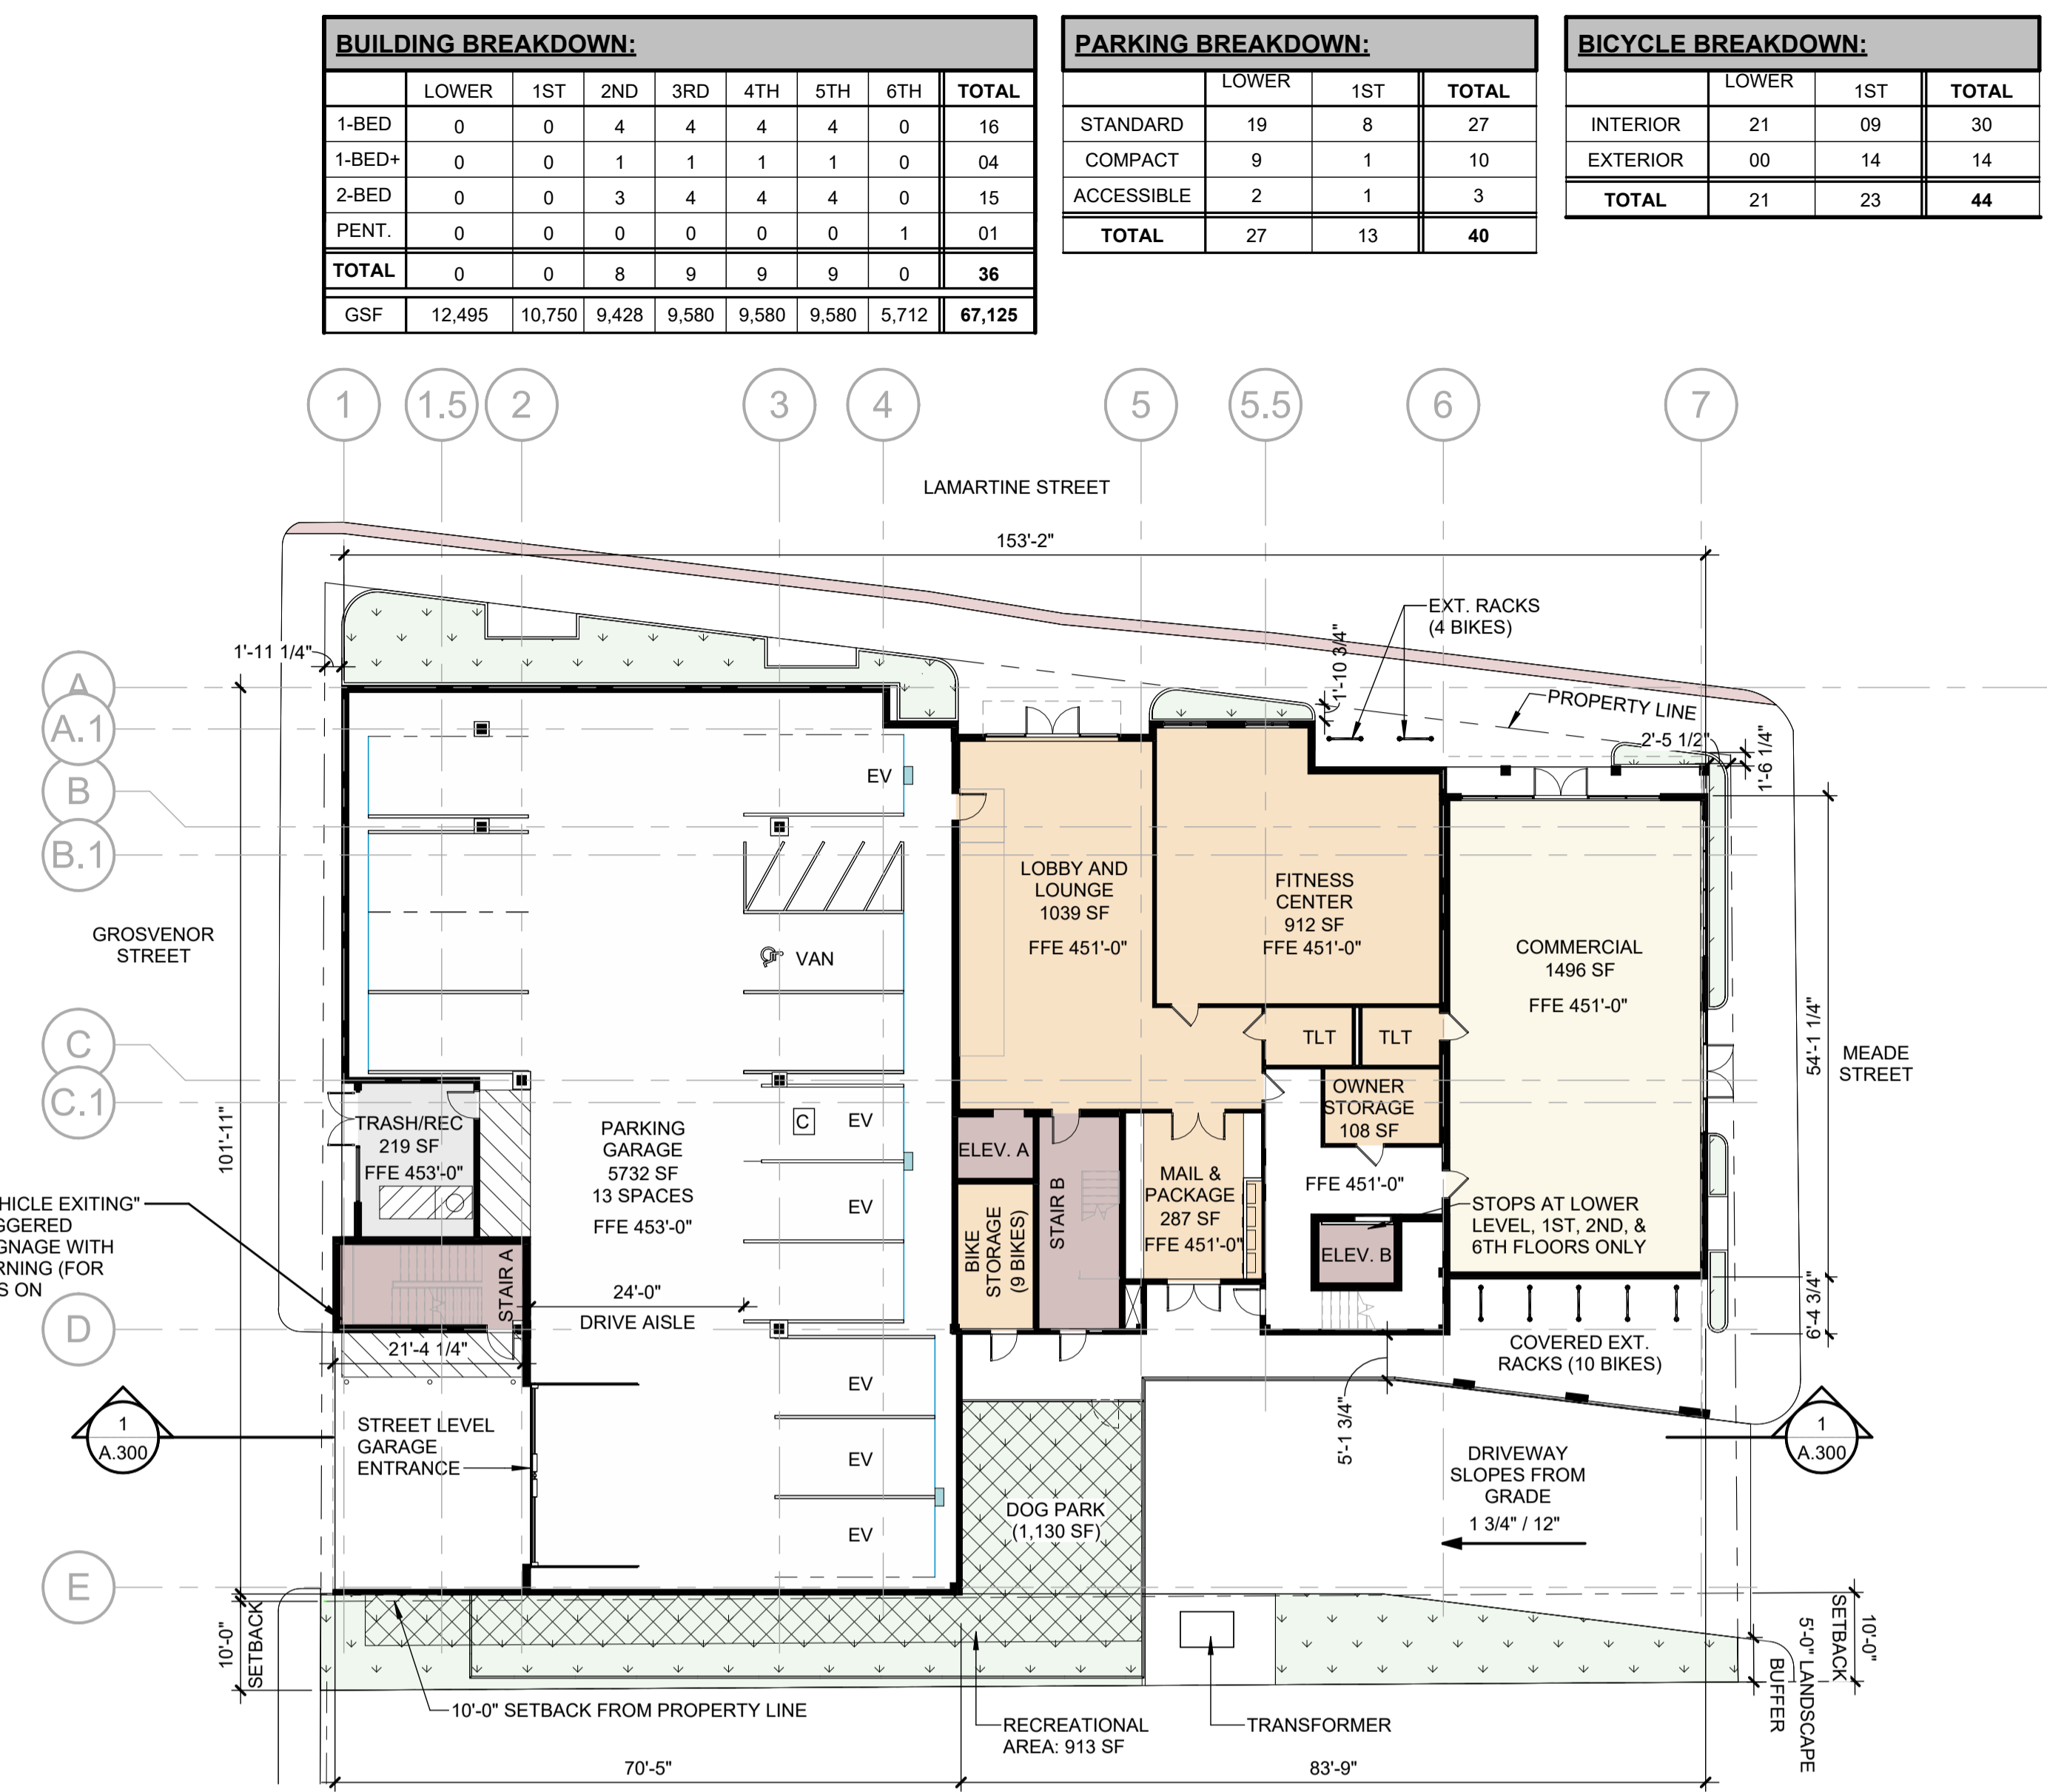

FIRST FLOOR PLAN
SCALE: 1/16" = 1'-0"

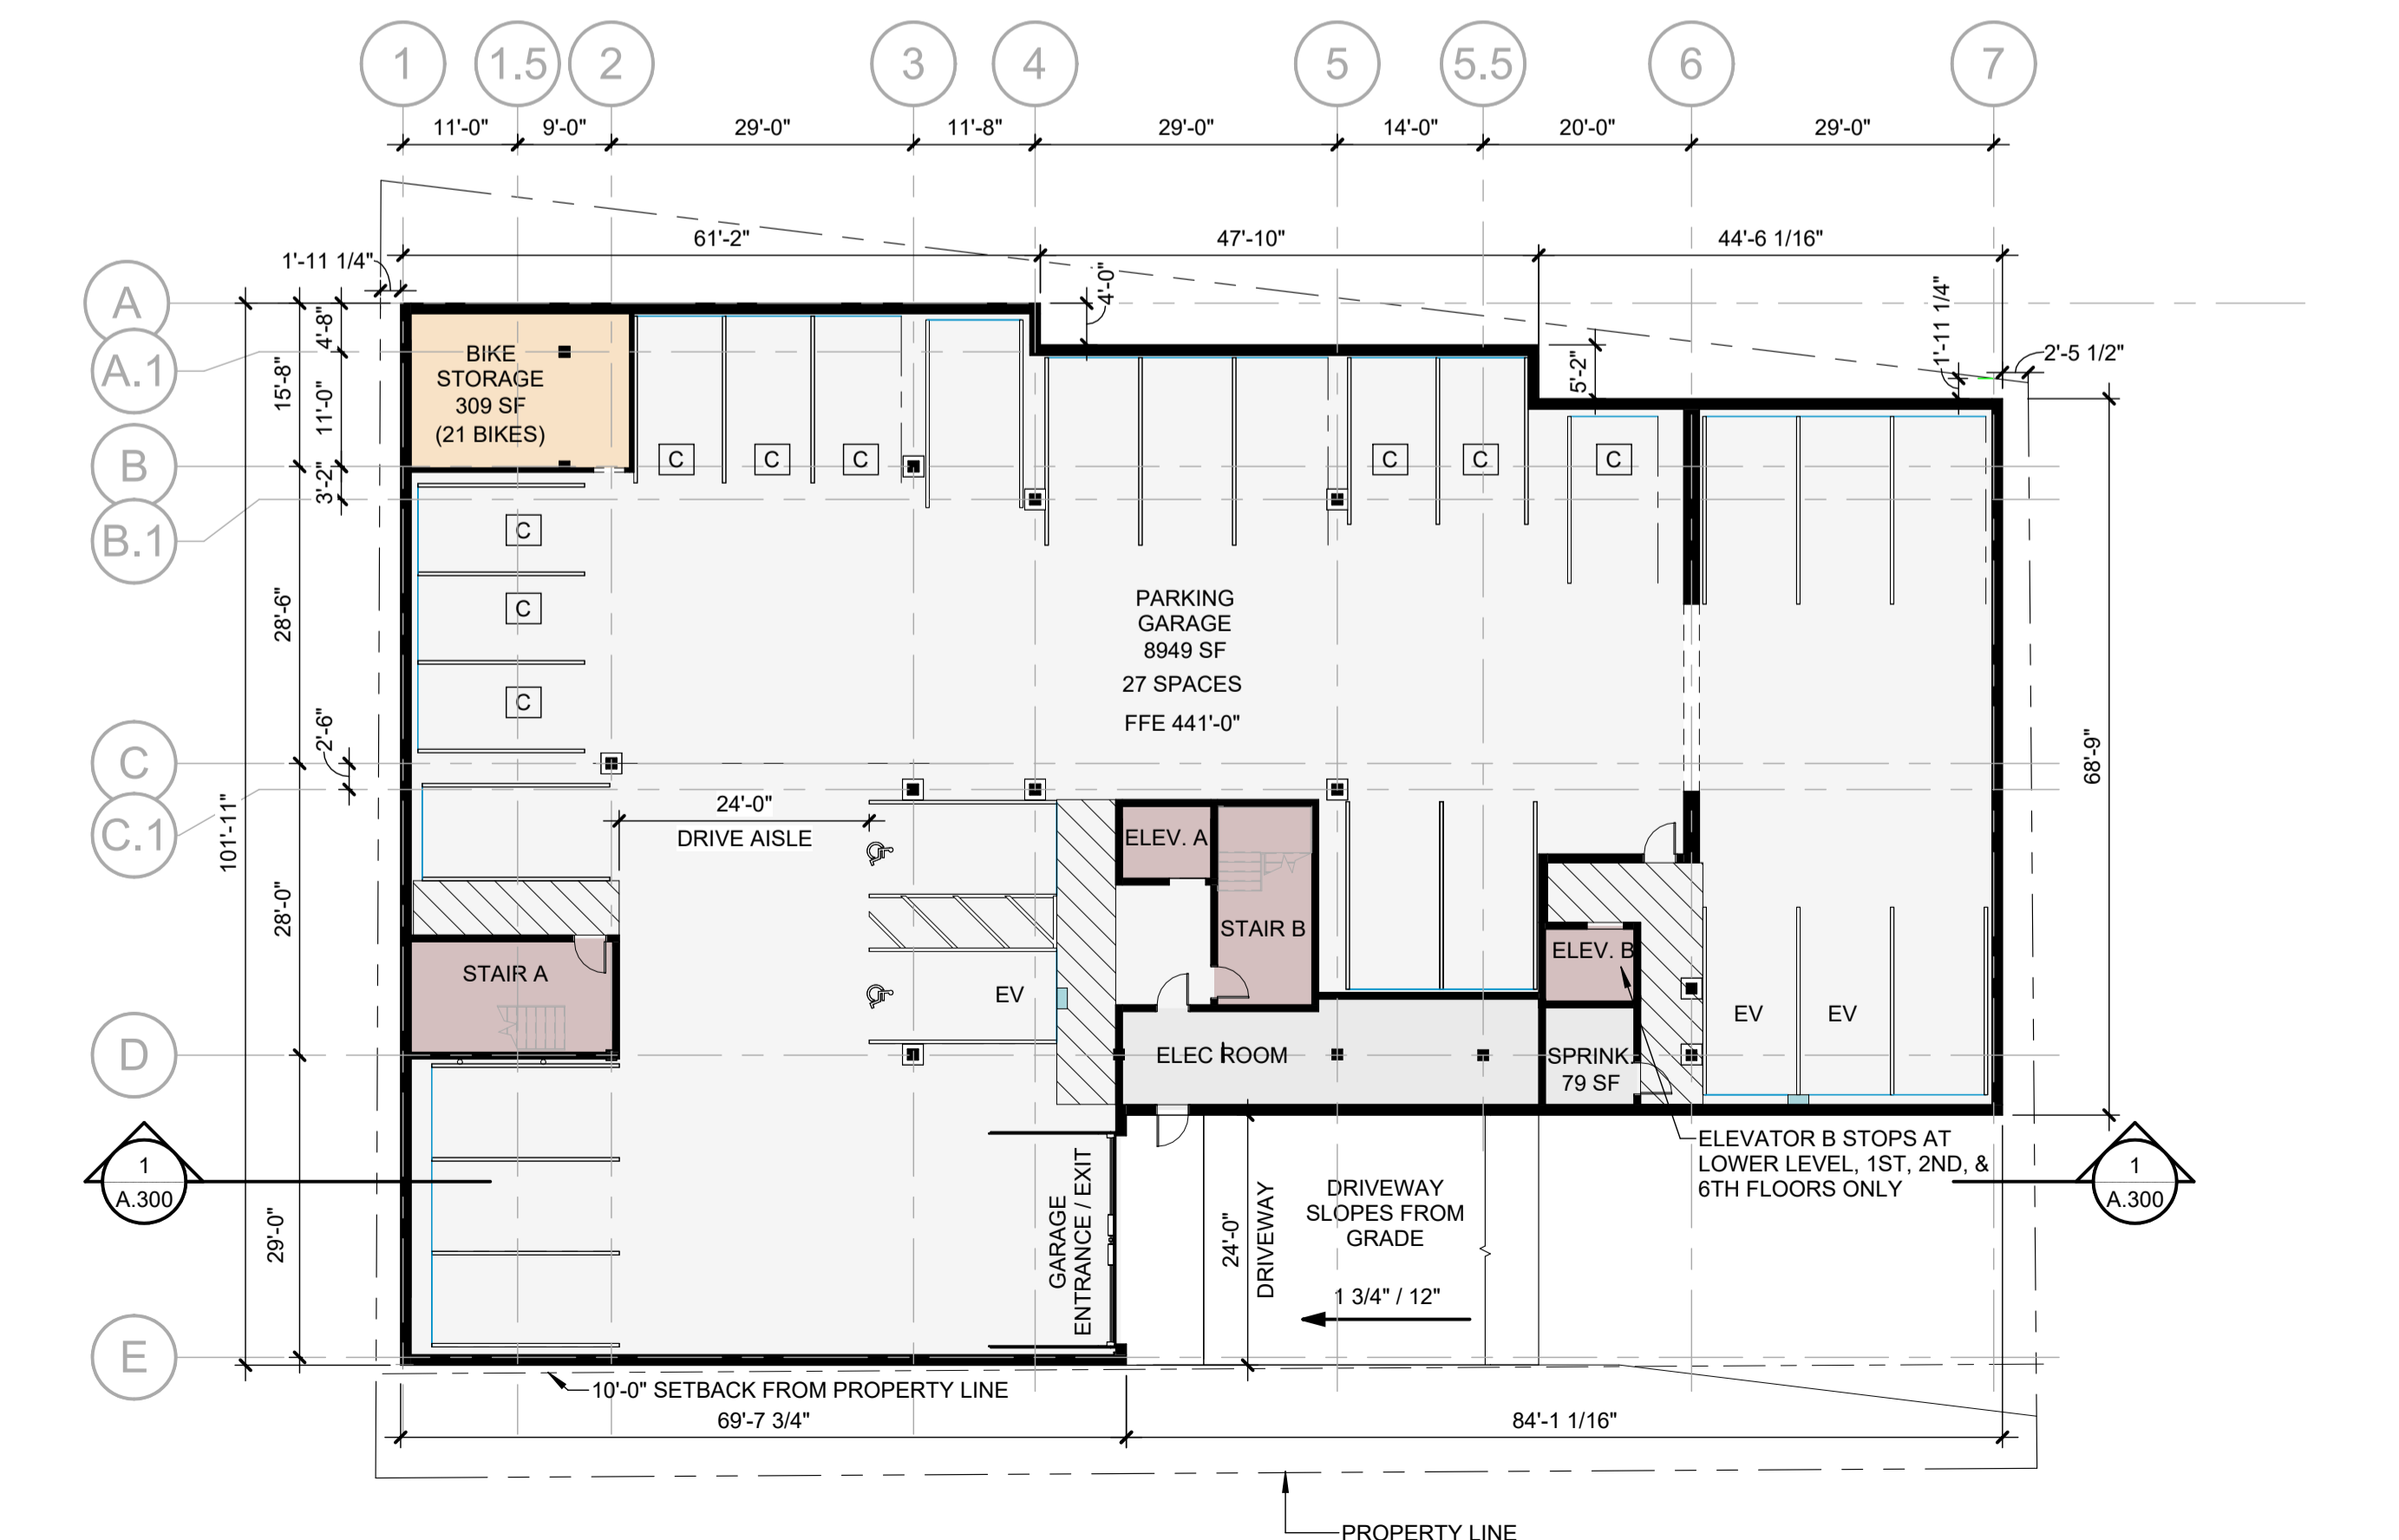

BASEMENT FLOOR PLAN
SCALE: 1/16" = 1'-0"

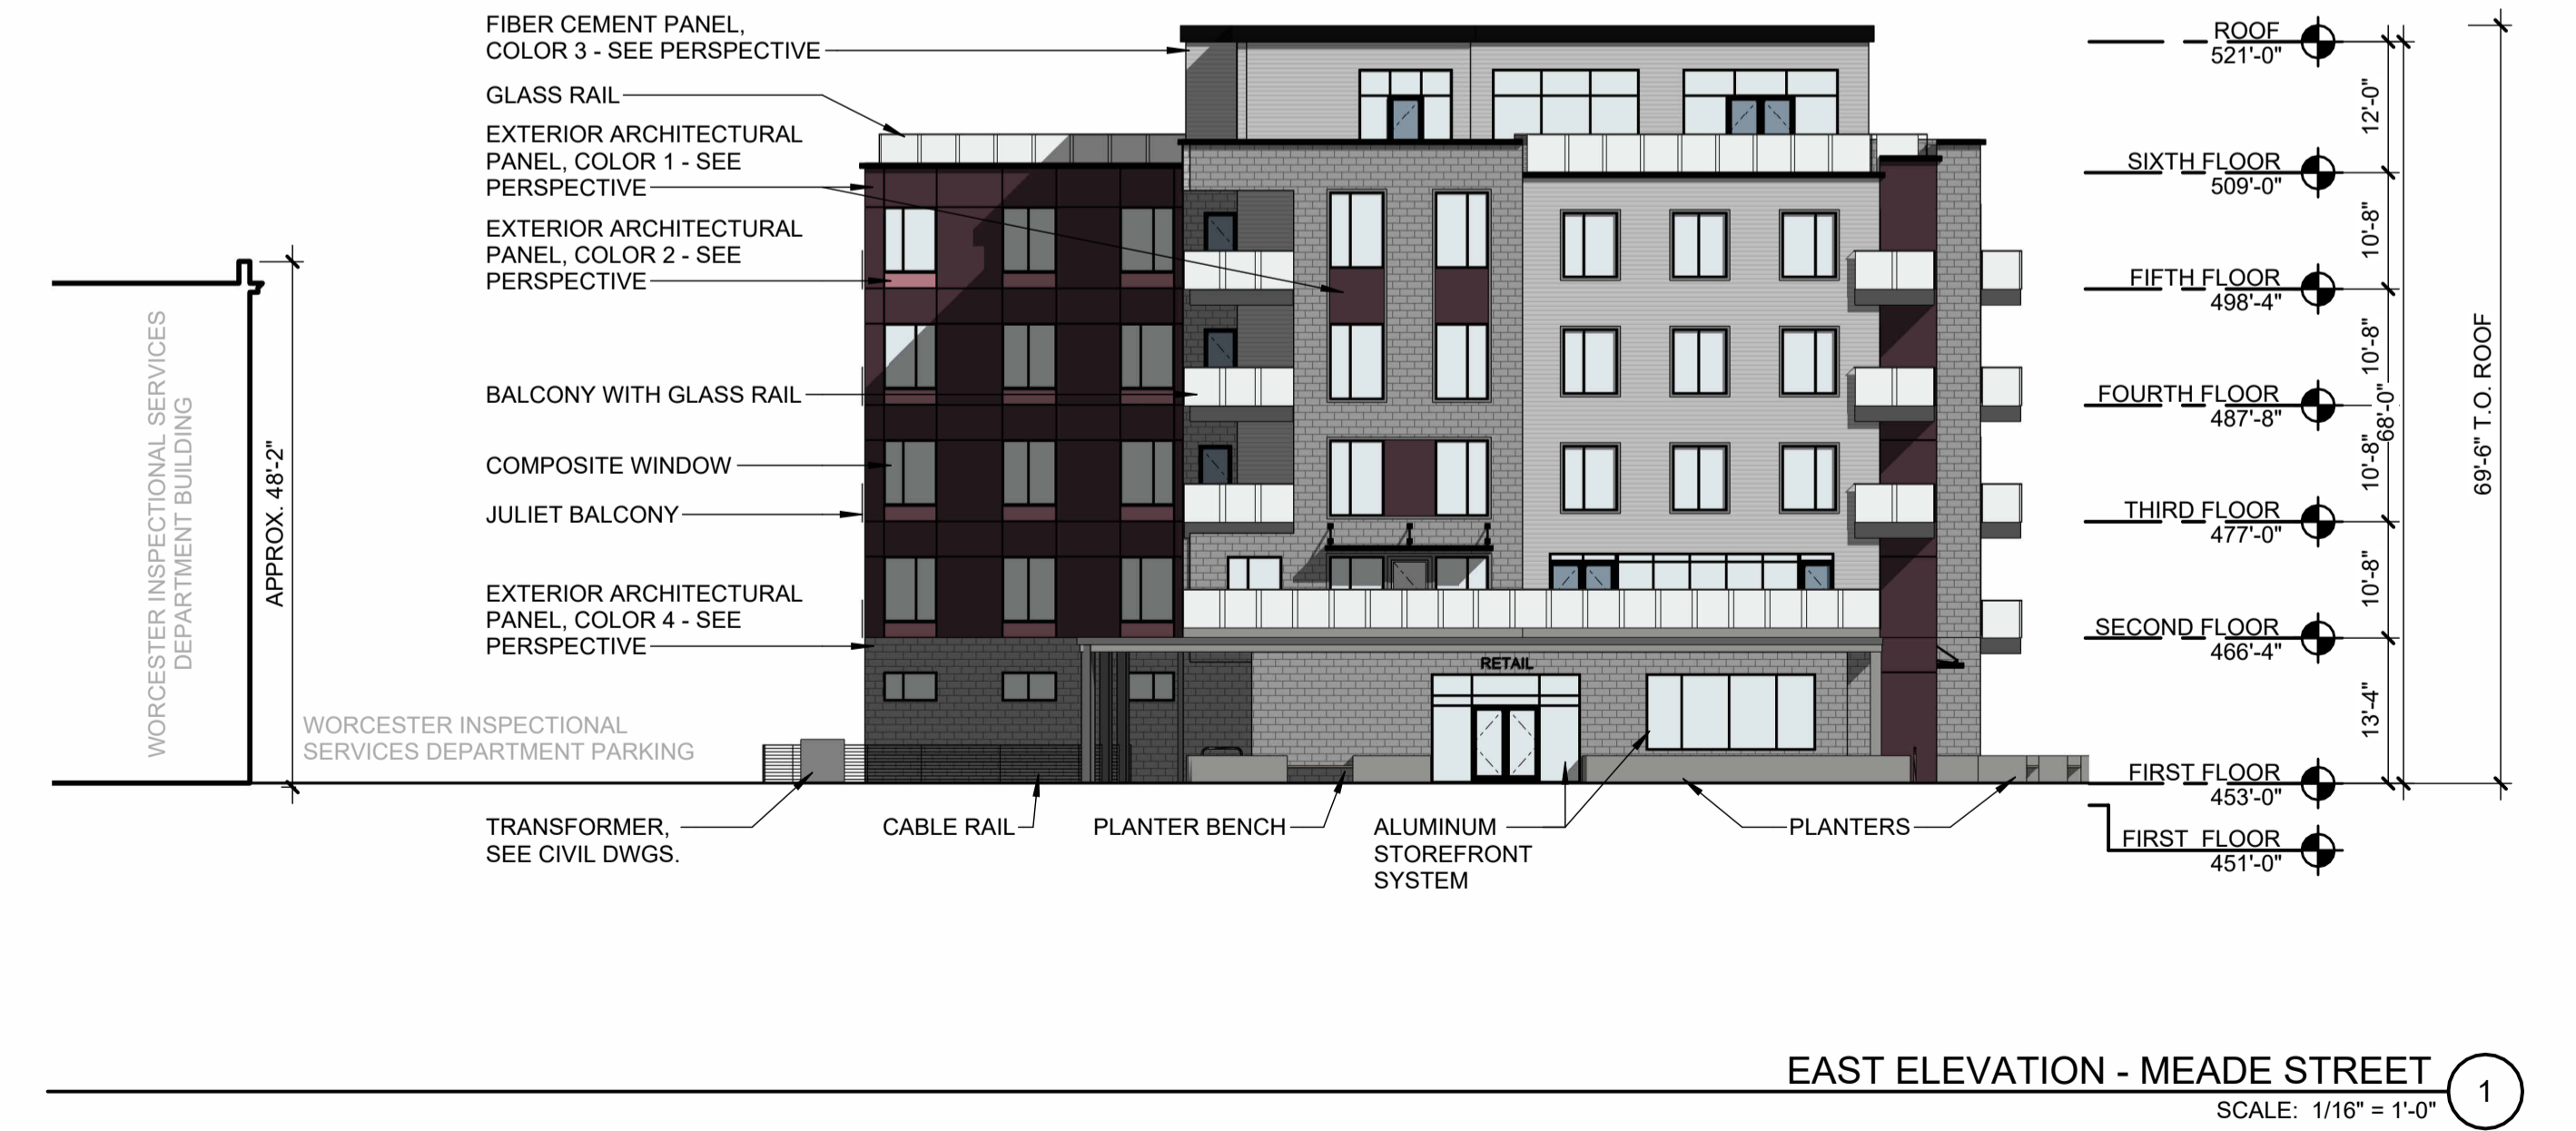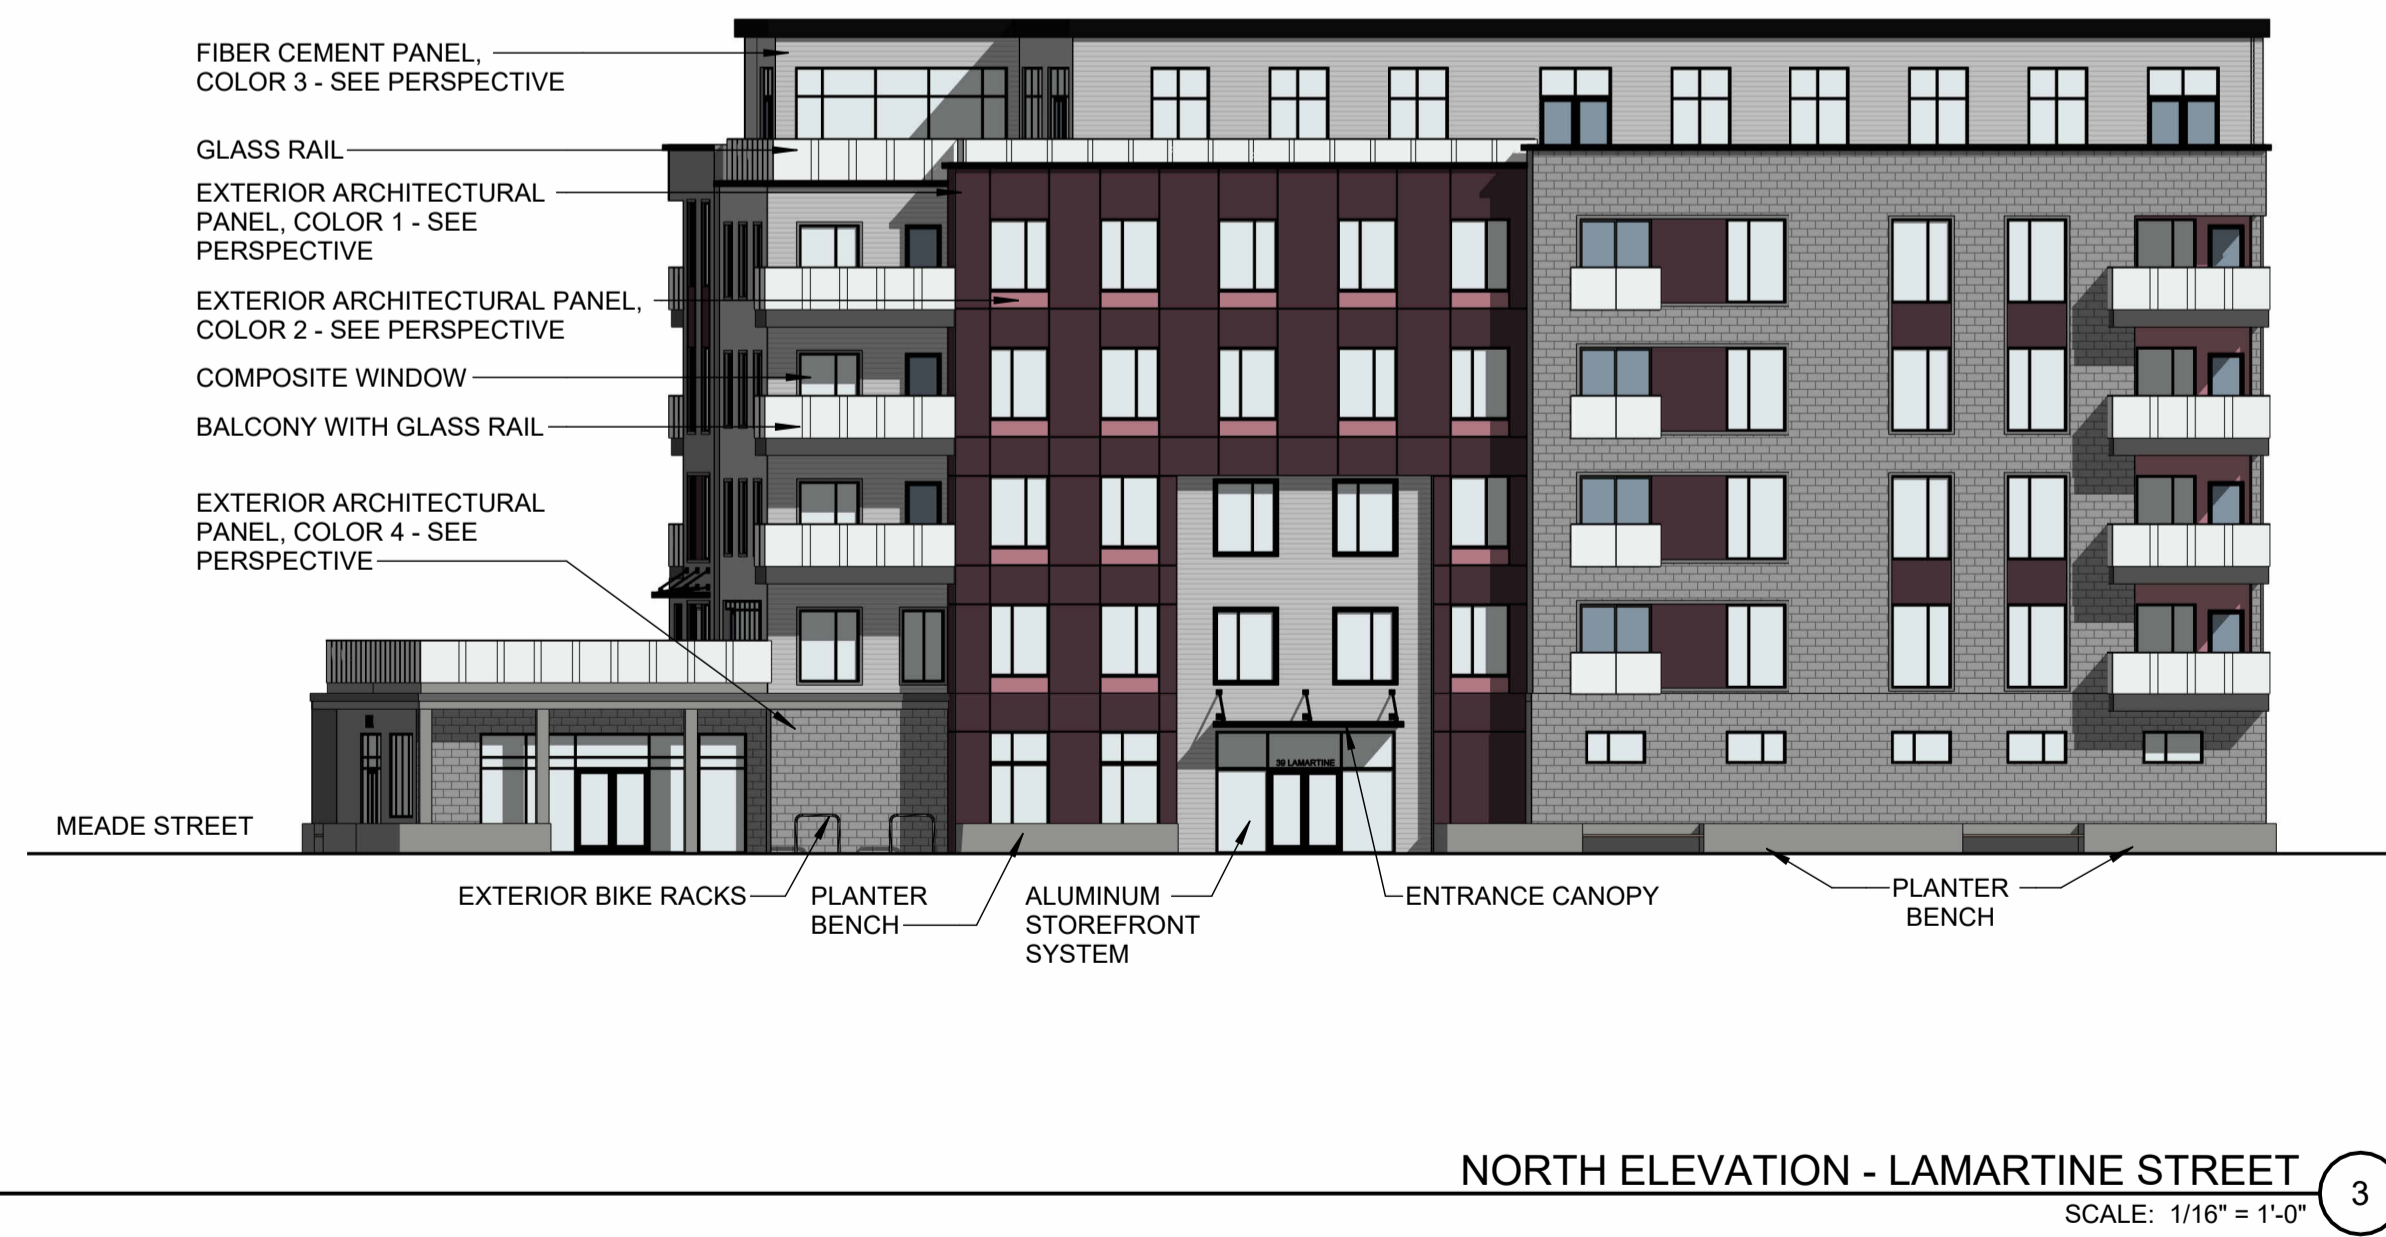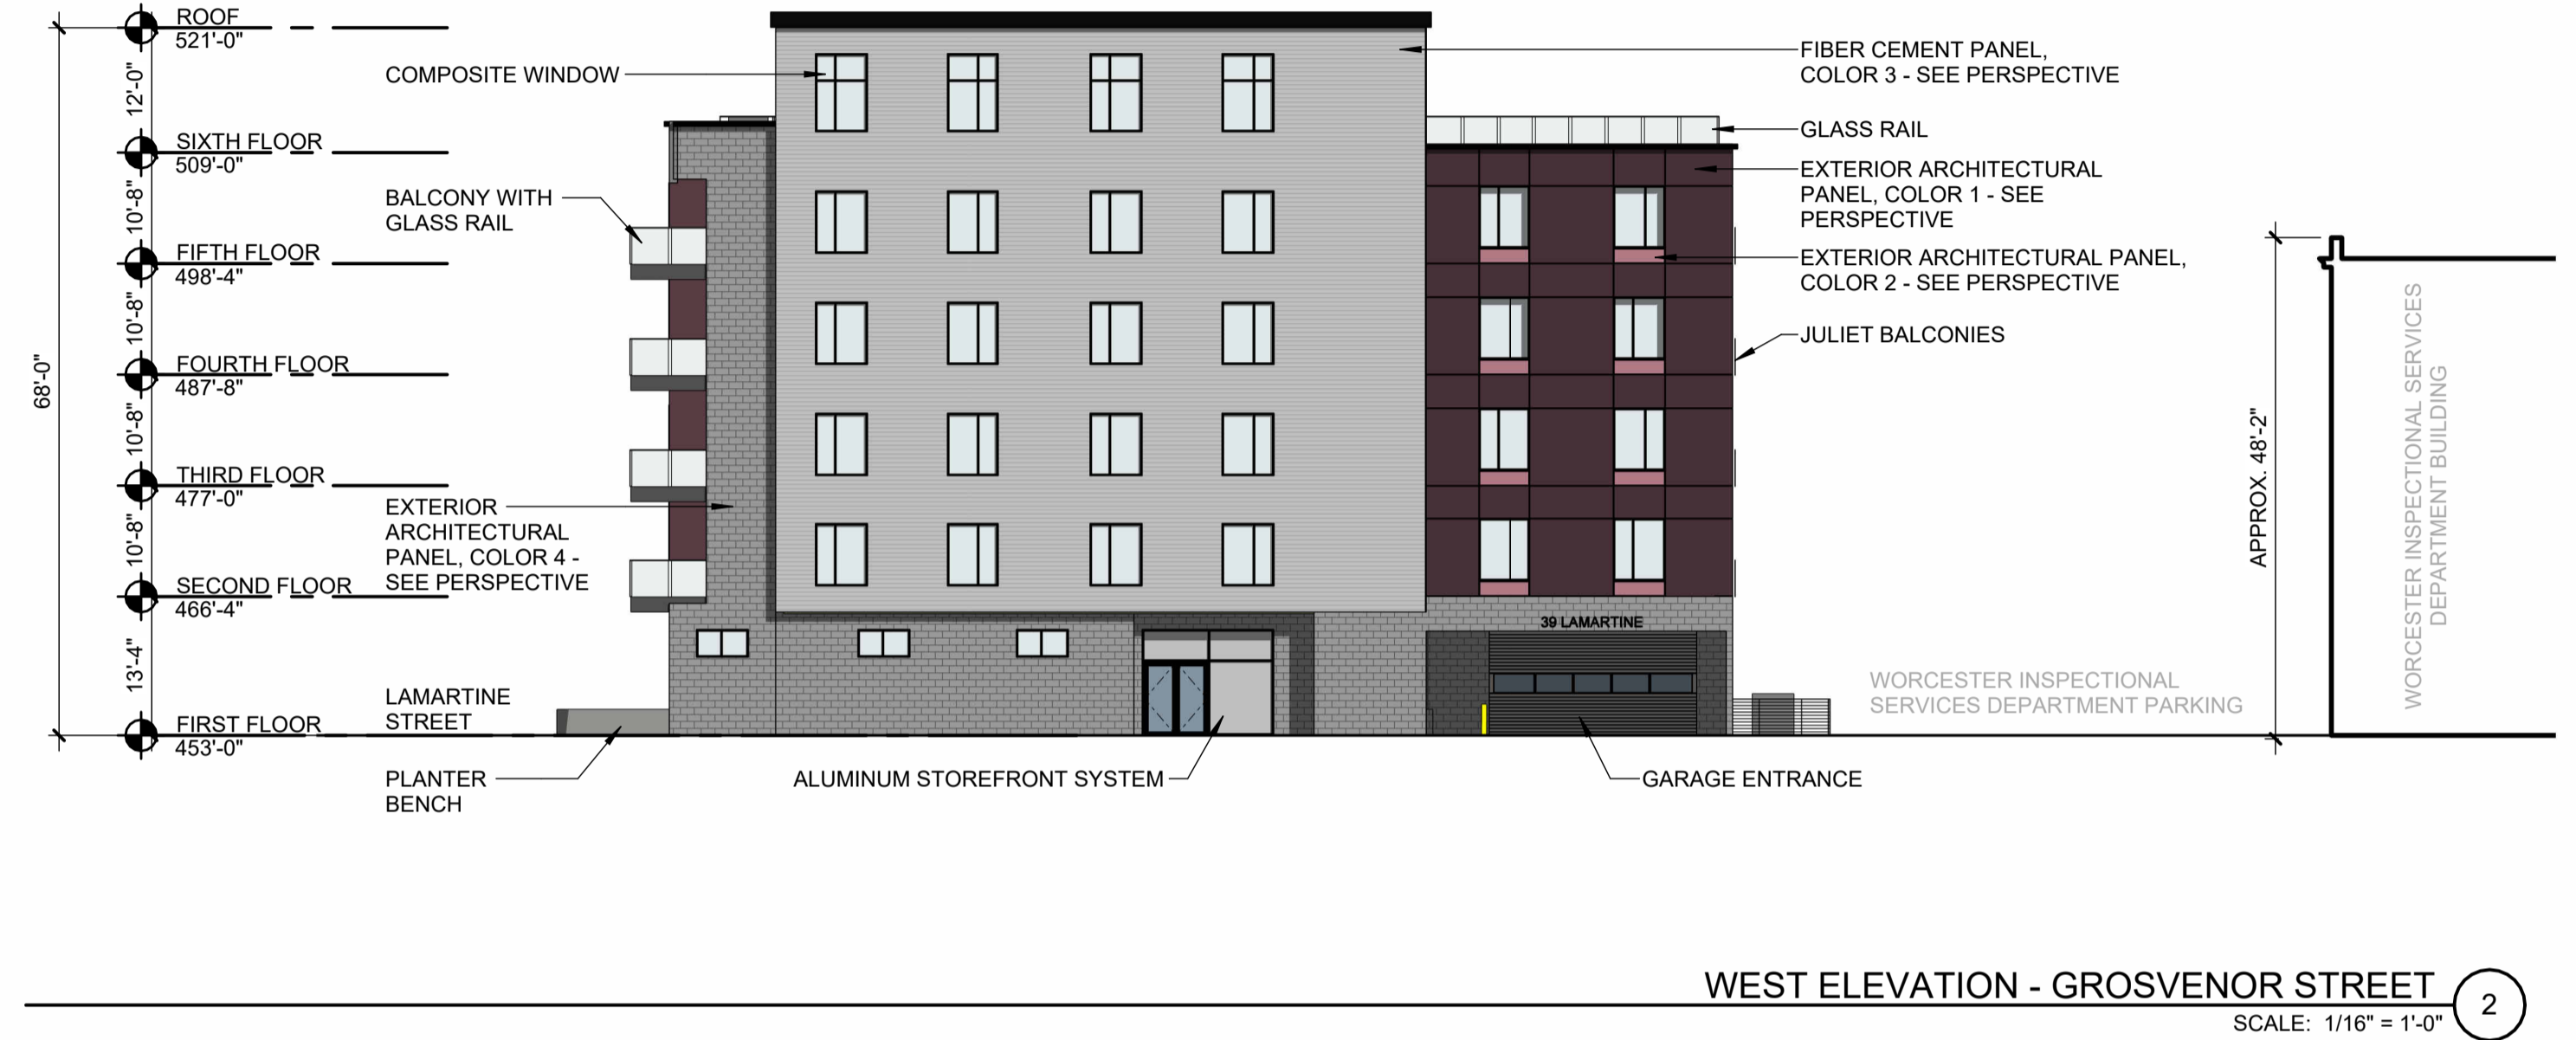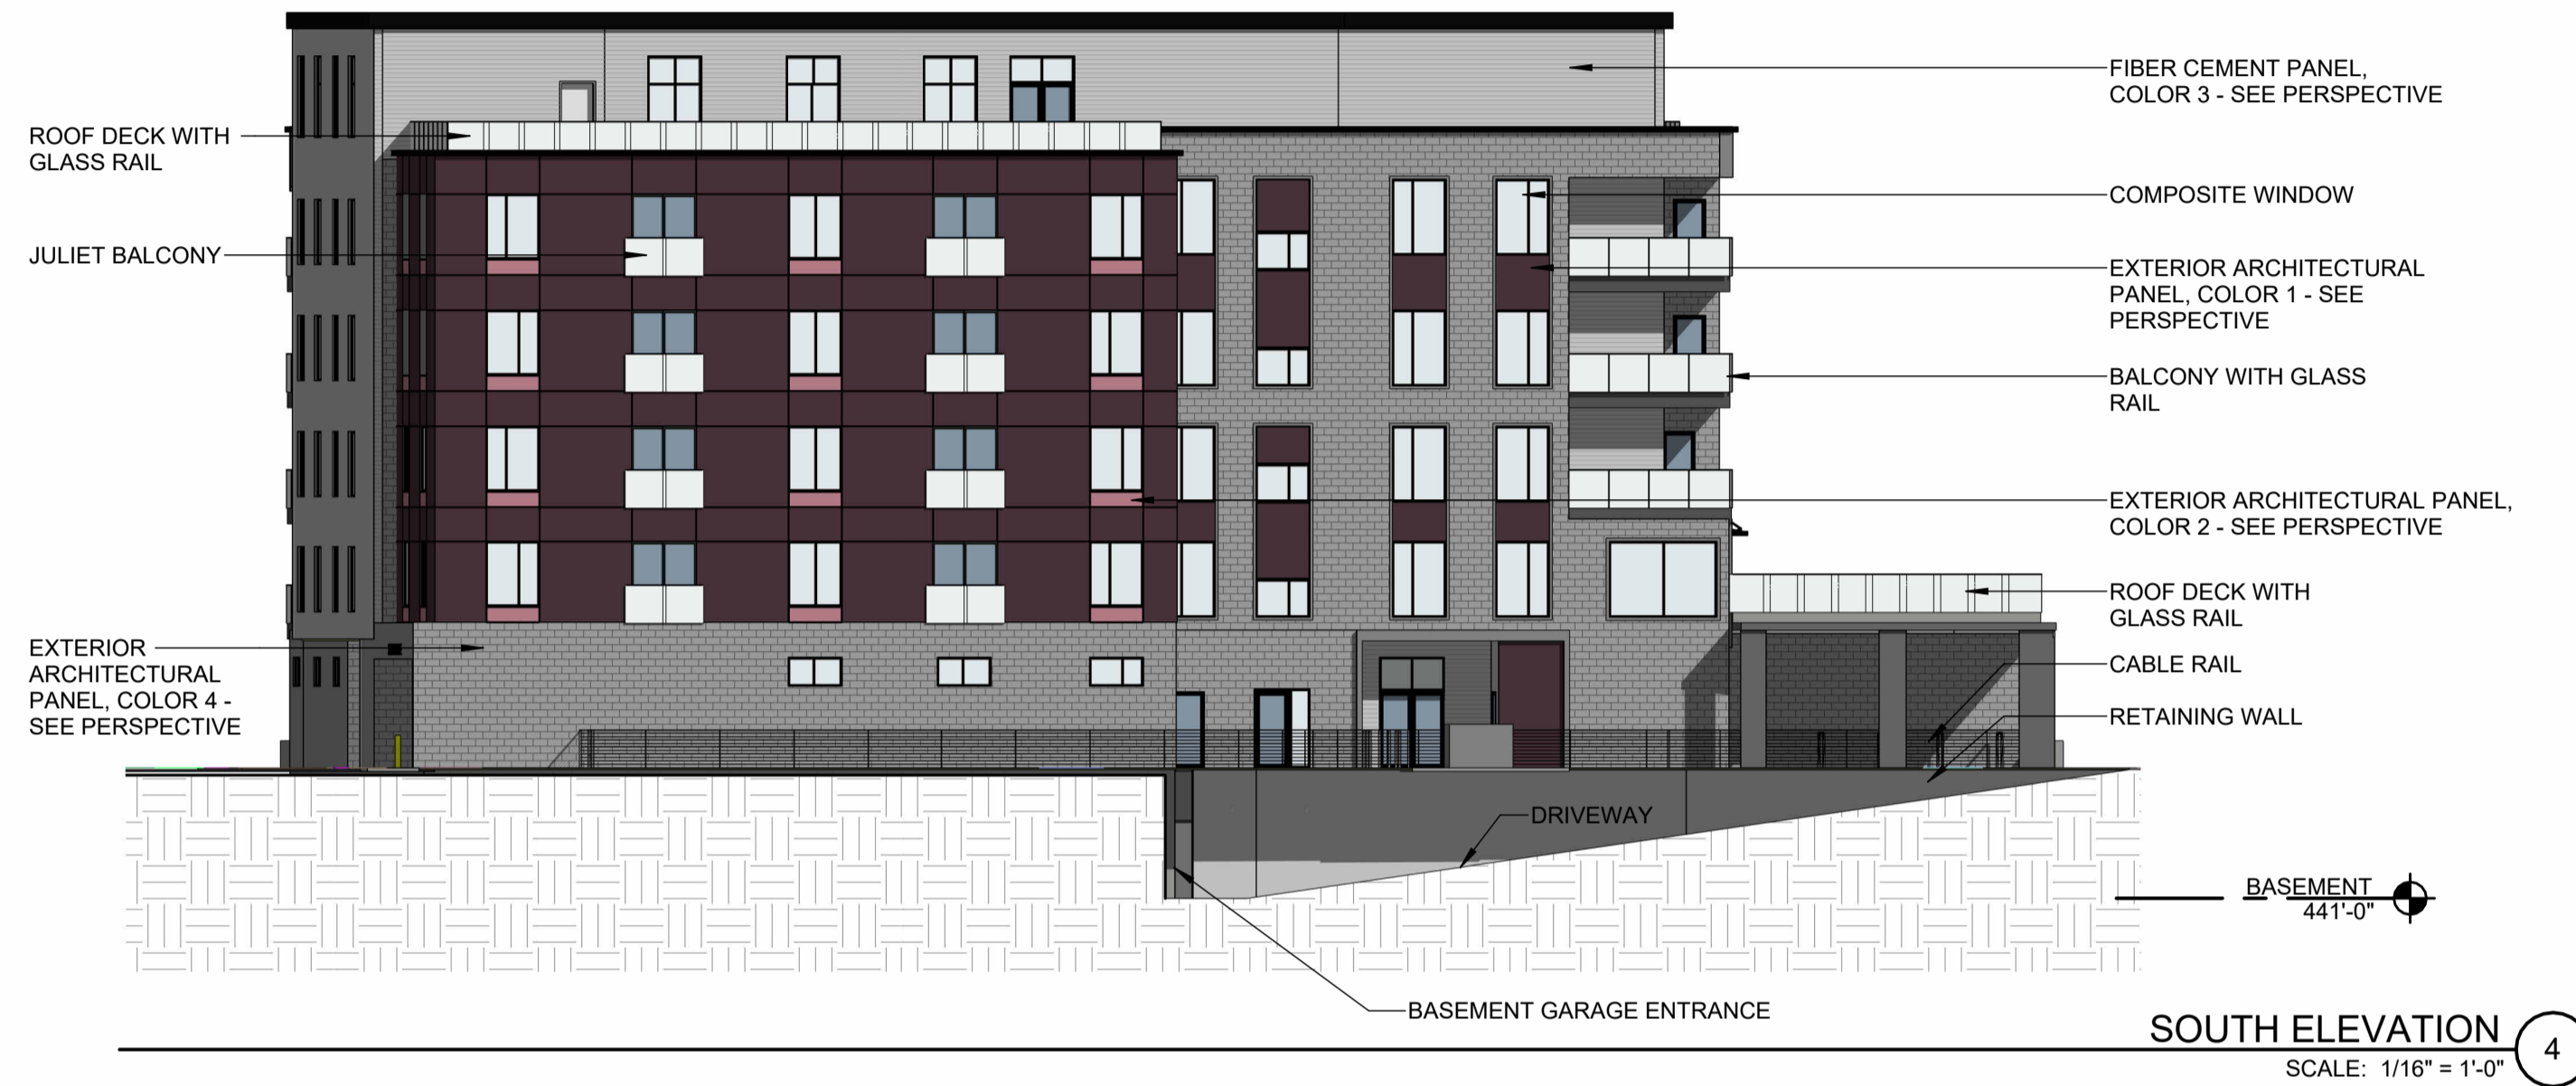

Key Plan:

Architect's Stamp:

NOT FOR CONSTRUCTION

Project:
39 Lamartine Street
Worcester, MA 01590
Client:
Polar Views, LLC
89 West Main Street, Unit 101
Northborough, MA 01590
Project #: 24033
Scale: 1/16" = 1'-0"
Issue: Site Plan Review
Date: 06.06.2024

Revisions:	Date:

Drawing Title:
BUILDING ELEVATIONS

Sheet Number:
A.200


MAUGEL DESTEFANO ARCHITECTS
200 AYER ROAD SUITE 200
HARVARD, MA 01451
978 458 2800
MAUGEL.COM

THESE DOCUMENTS AND ALL IDEAS, ARRANGEMENTS, DESIGN AND PLANS INDICATED THEREON OR REPRESENTED THEREBY ARE OWNED BY AND REMAIN THE PROPERTY OF MAUGEL ARCHITECTS, INC. AND NO PART THEREOF SHALL BE REPRODUCED OR TRANSMITTED IN ANY FORM OR BY ANY MEANS, ELECTRONIC OR MECHANICAL, INCLUDING PHOTOCOPYING, RECORDING, OR BY ANY INFORMATION STORAGE AND RETRIEVAL SYSTEM, WITHOUT THE WRITTEN PERMISSION OF MAUGEL ARCHITECTS, INC.

Notes:



SEE ELEVATIONS & RENDERING FOR EXTERIOR MATERIALS

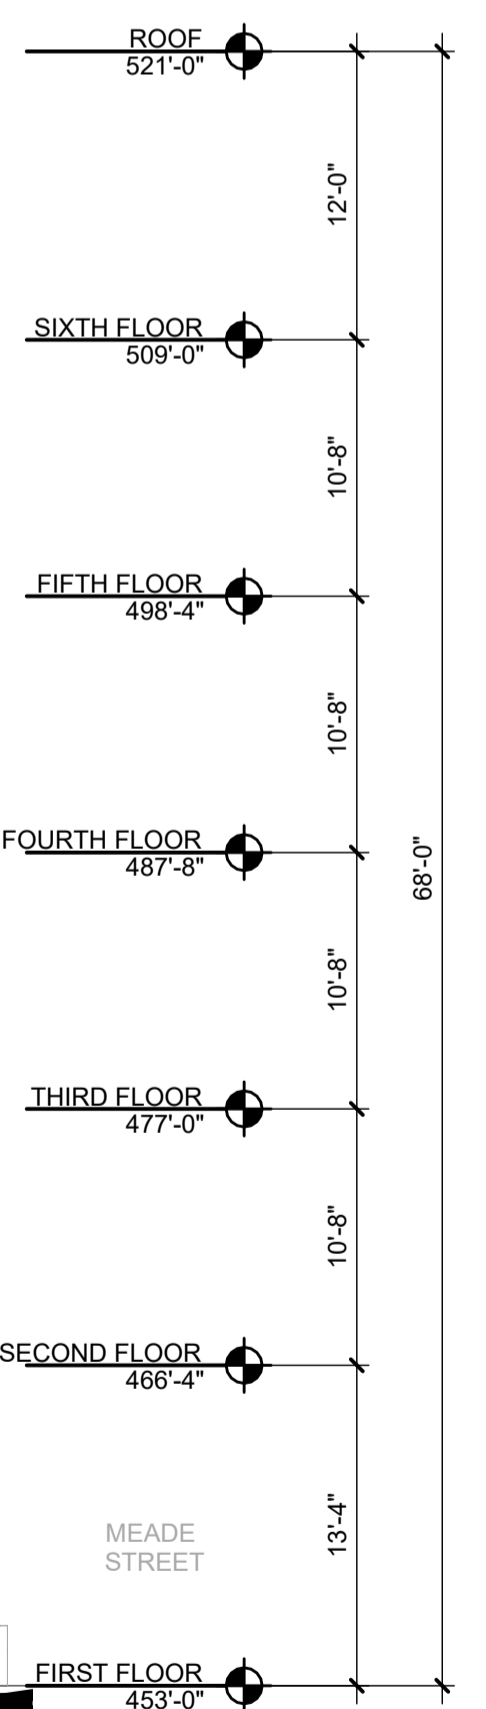

Key Plan:

Architect's Stamp:

NOT FOR CONSTRUCTION

Project:
39 Lamartine Street

39 Lamartine St.
Worcester, MA 01590

Client:
Polar Views, LLC

89 West Main Street, Unit 101
Northborough, MA 01590

Project #: 24033

Scale: 1/8" = 1'-0"

Issue: Site Plan Review Date: 06.06.2024

Revisions: Date:

Revisions:	Date:

Drawing Title:
BUILDING SECTION

Sheet Number:


A.300

BUILDING SECTION A 1
SCALE: 1/8" = 1'-0"


MAUGEL DESTEFANO ARCHITECTS
 200 AYER ROAD | SUITE 200
 HARVARD, MA 01451
 978.458.2800
 MAUGEL.COM

THESE DOCUMENTS AND ALL IDEAS, ARRANGEMENTS, DESIGN AND PLANS INDICATED THEREON OR REPRESENTED THEREBY ARE OWNED BY AND REMAIN THE PROPERTY OF MAUGEL ARCHITECTS, INC. AND NO PART THEREOF SHALL BE REPRODUCED OR TRANSMITTED IN ANY FORM OR BY ANY MEANS, ELECTRONIC OR MECHANICAL, INCLUDING PHOTOCOPYING, RECORDING, OR BY ANY INFORMATION STORAGE AND RETRIEVAL SYSTEM, WITHOUT THE WRITTEN PERMISSION OF MAUGEL ARCHITECTS, INC.

1.

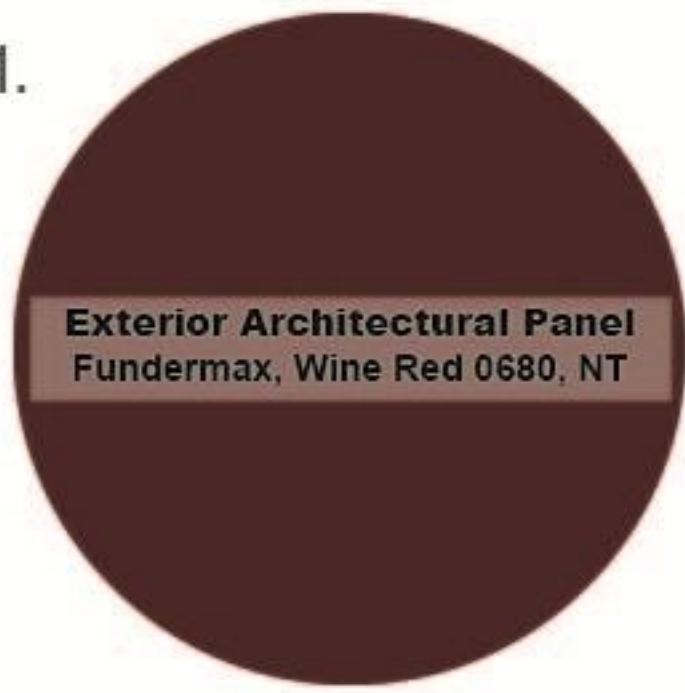

2.

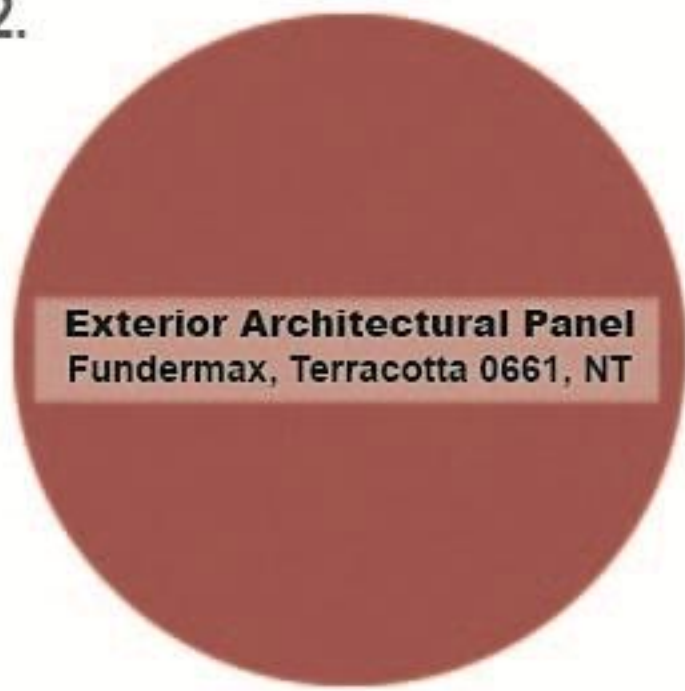

3.



4.

