
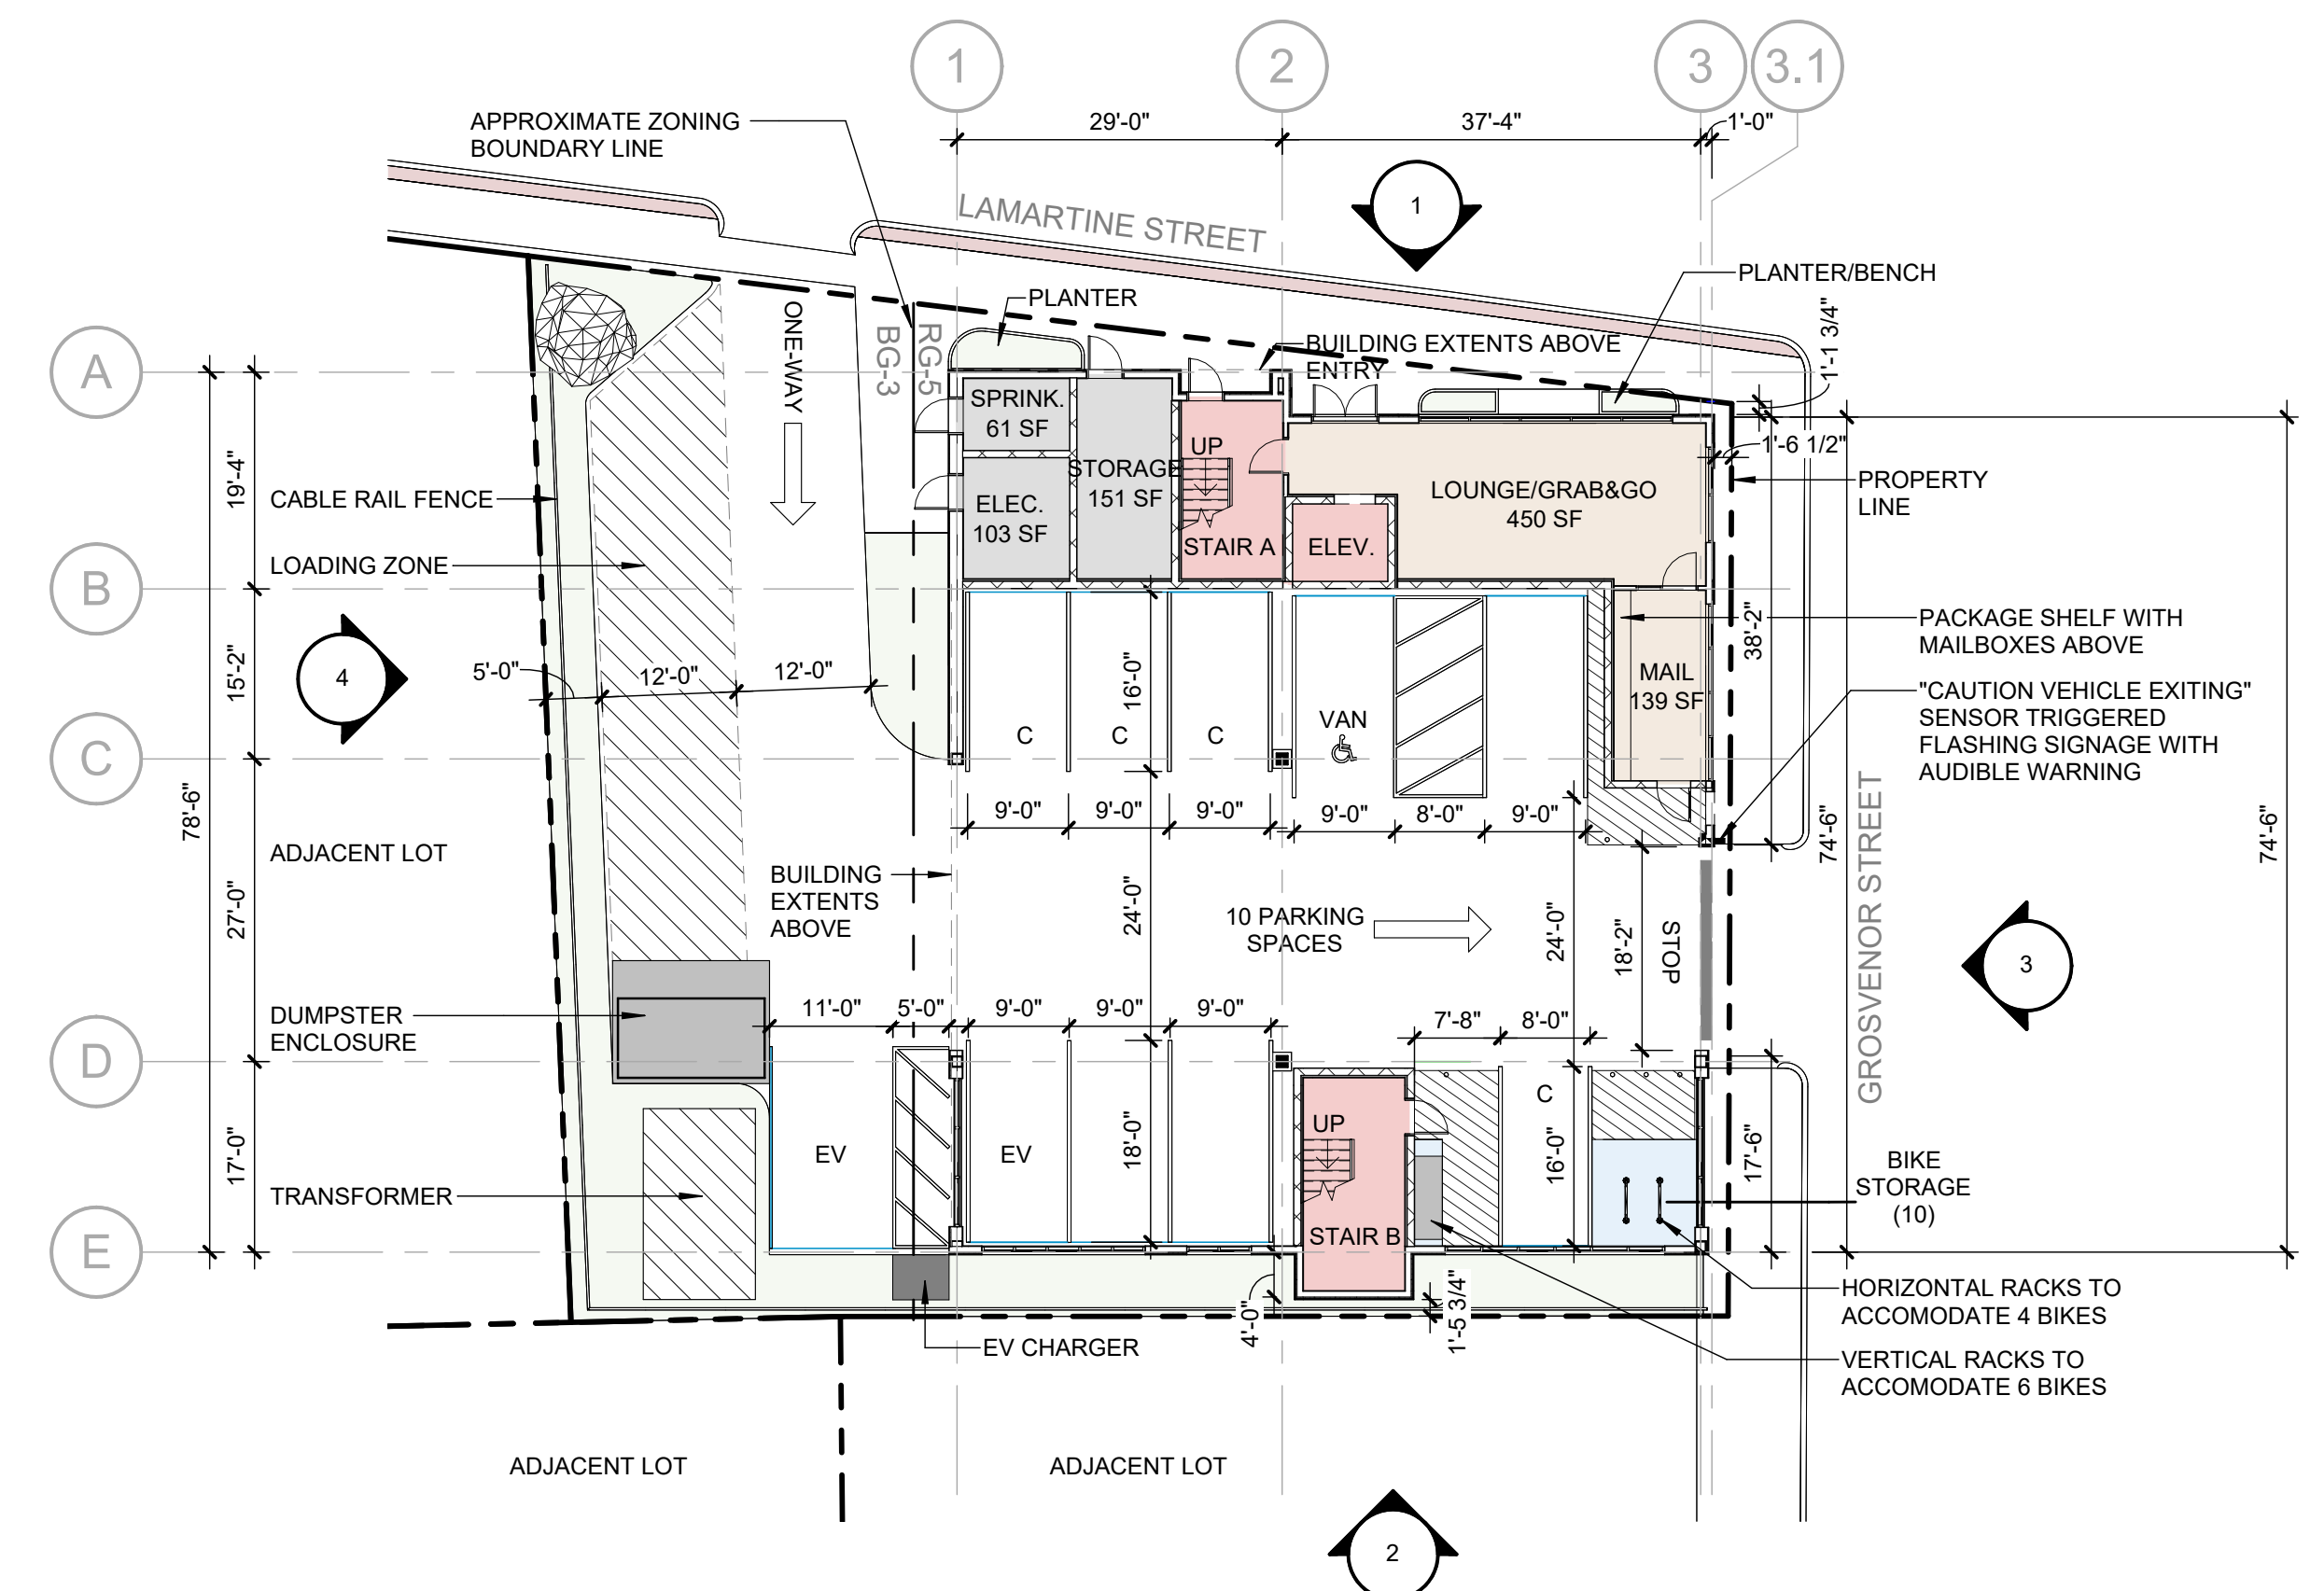
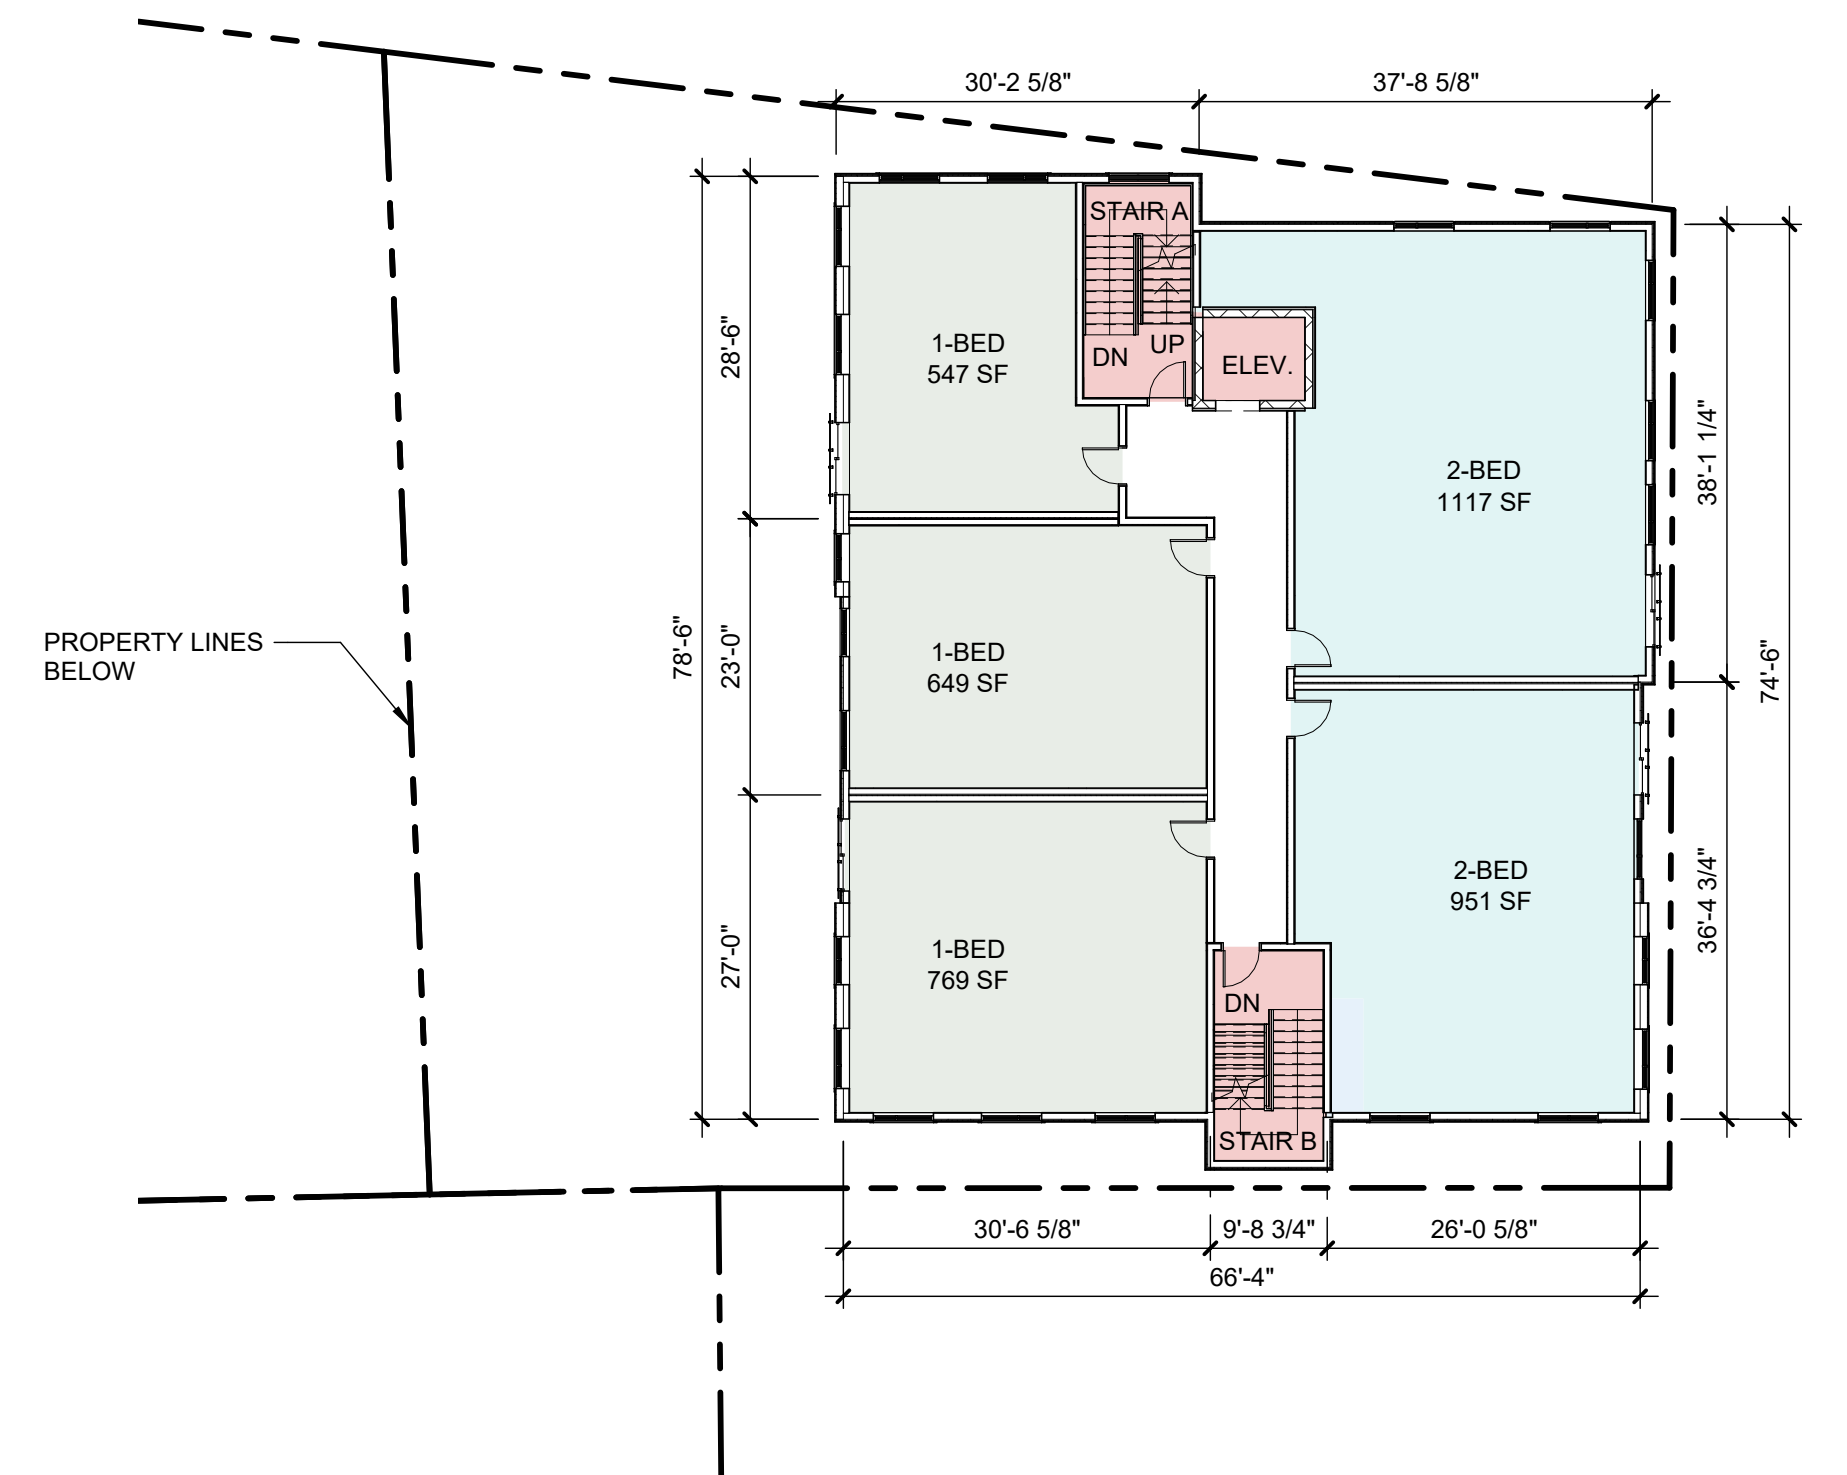
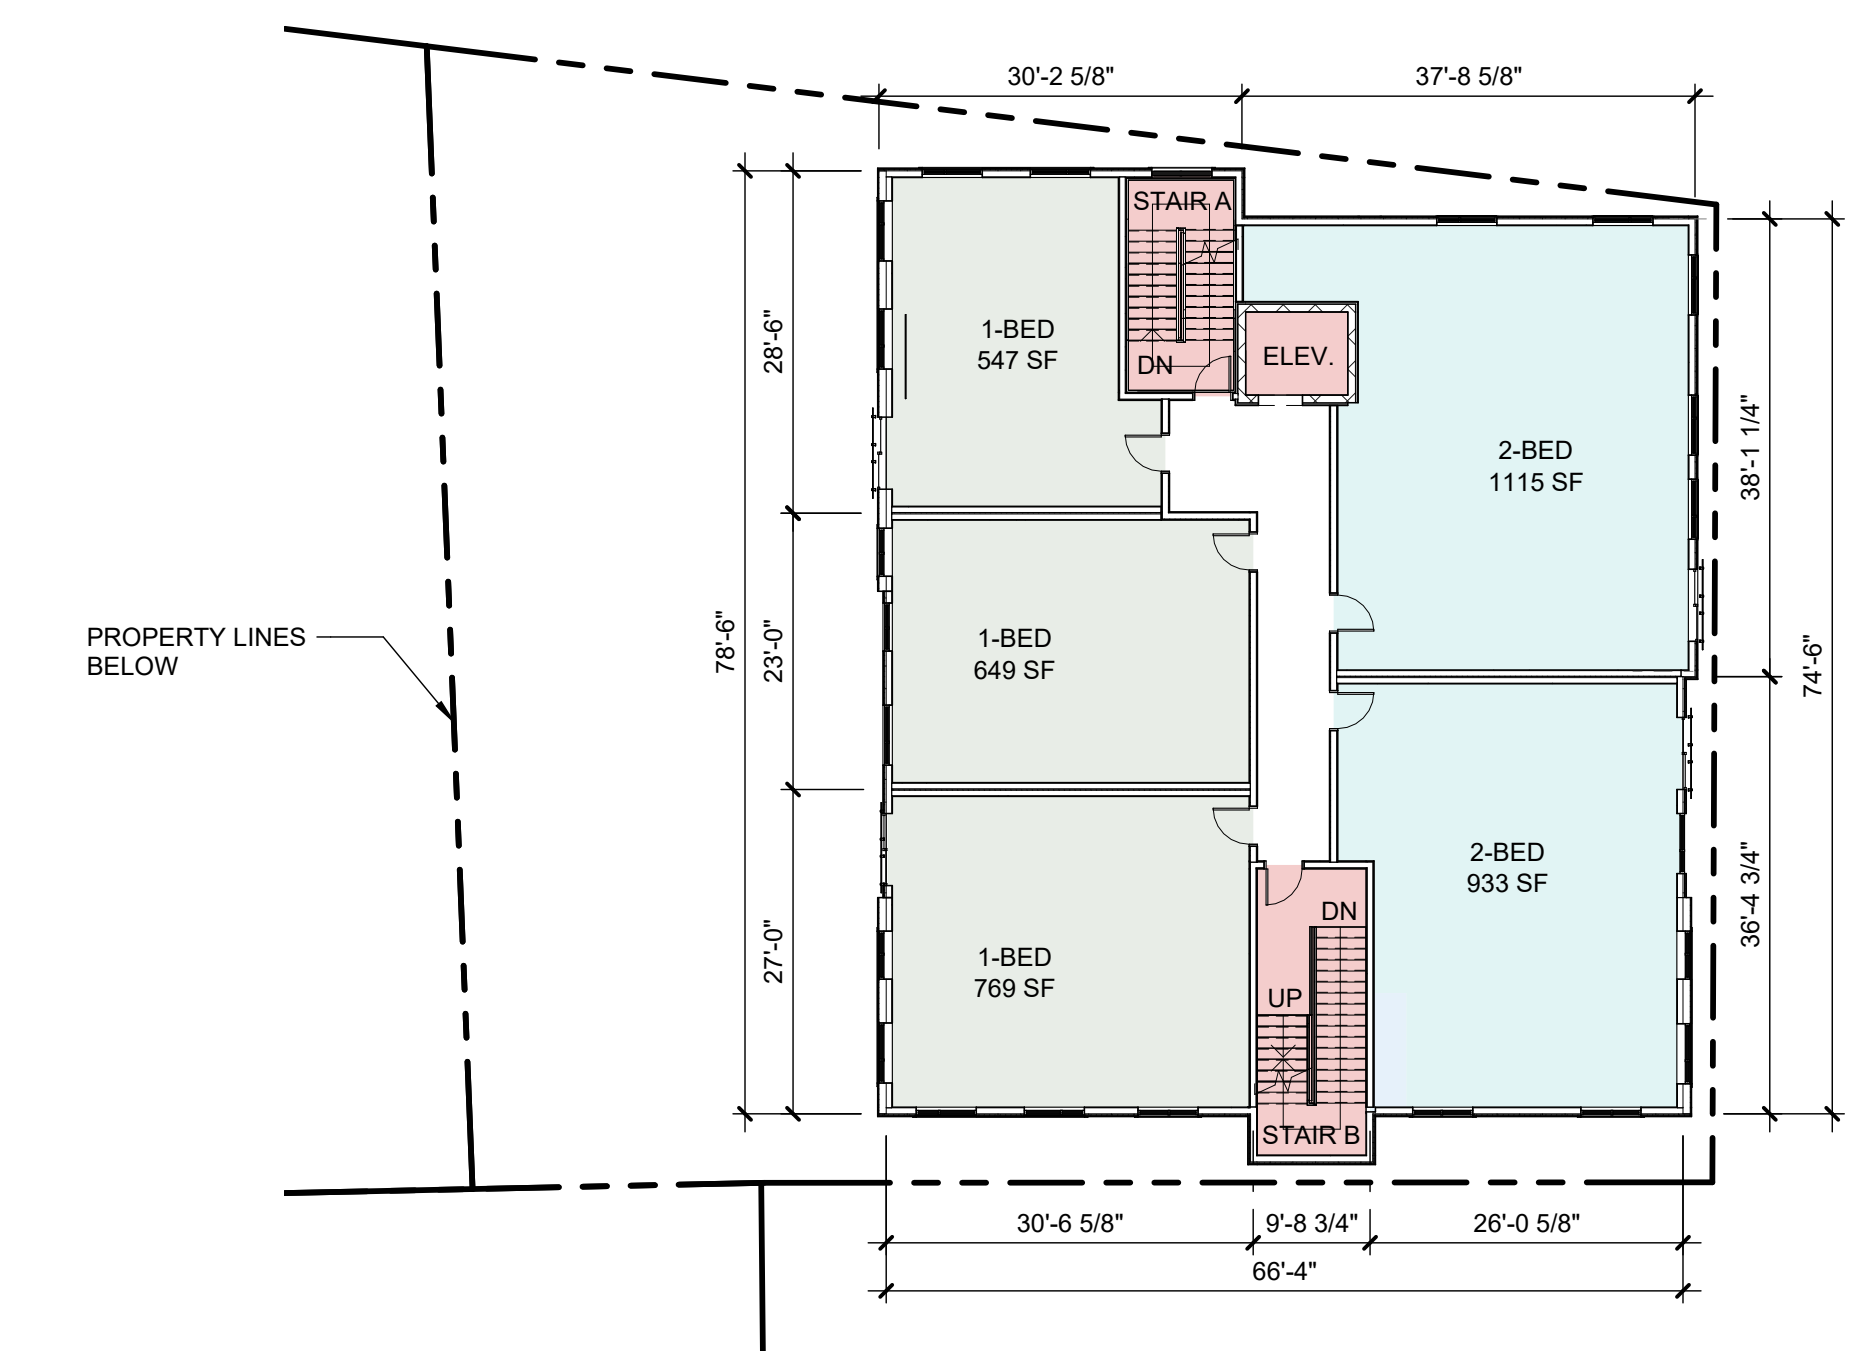
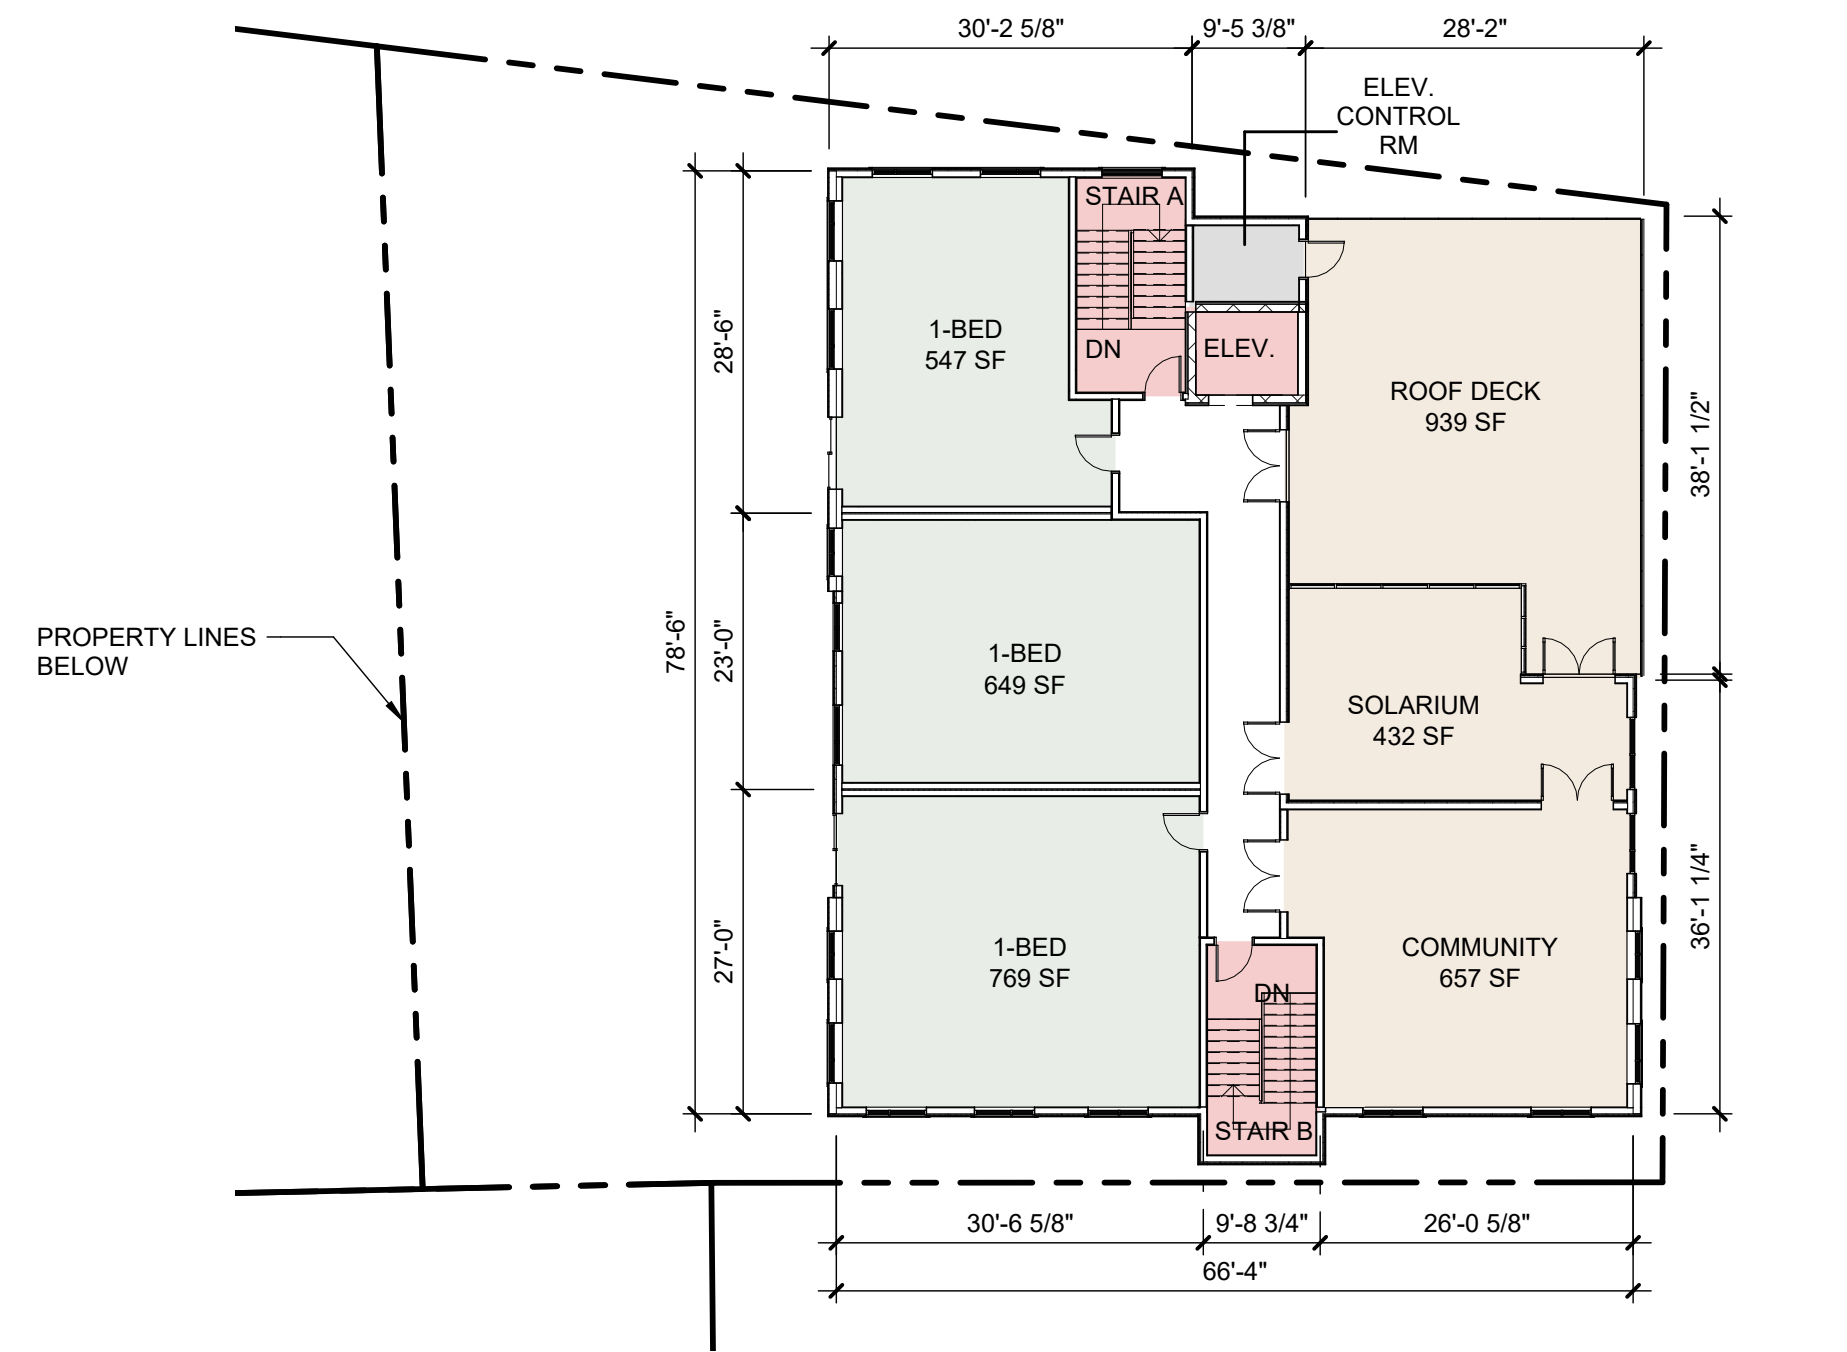


BUILDING BREAKDOWN:					
	1ST	2ND	3RD	4TH	TOTAL
1-BED	0	3	3	1	7
2-BED	0	2	2	1	5
<b>TOTAL</b>	<b>0</b>	<b>5</b>	<b>5</b>	<b>2</b>	<b>12</b>
GSF	1520	5148	5148	4,269	16,085

PARKING BREAKDOWN:	
STANDARD	5 (2 EV)
COMPACT	4
ACCESSIBLE	1 VAN (EV)
<b>TOTAL</b>	<b>10</b>

BICYCLE BREAKDOWN:	
COVERED/SECURE	10
EXTERIOR	0
<b>TOTAL</b>	<b>10</b>

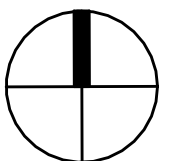

# 10 GROSVENOR STREET

Worcester, MA

## FLOOR PLANS

JULY 2, 2024



SD - WEST 4  
SCALE: 1/8" = 1'-0"



SD - SOUTH 2  
SCALE: 1/8" = 1'-0"




SD - EAST (GROSVENOR STREET) 3  
SCALE: 1/8" = 1'-0"



SD - NORTH (LAMARTINE STREET) 1  
SCALE: 1/8" = 1'-0"


1.

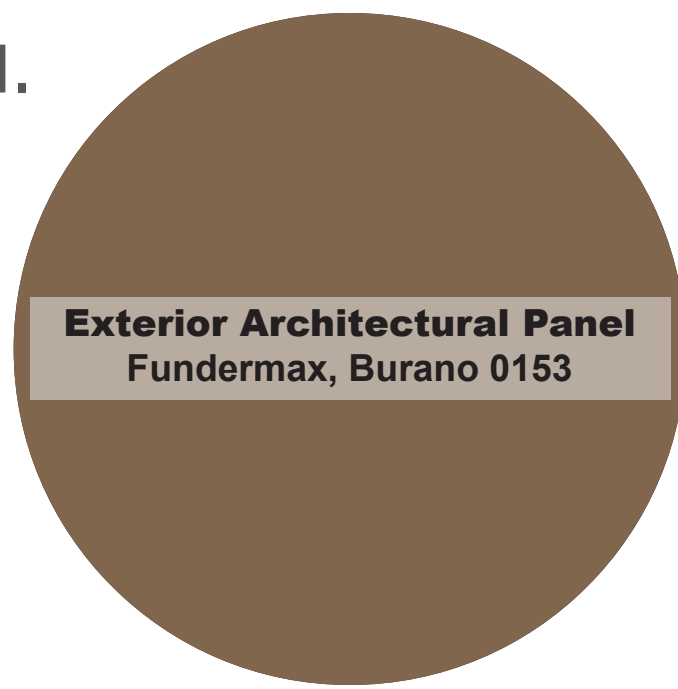

2.



3.

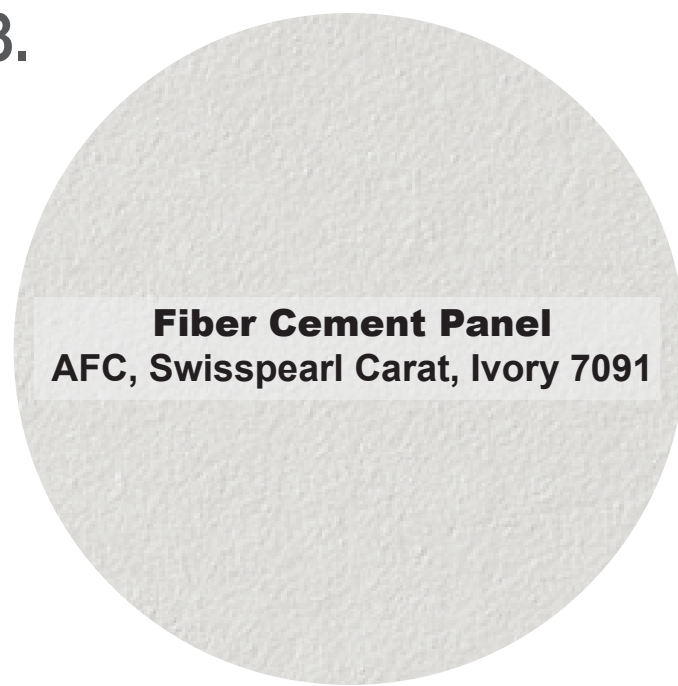

4.

