



NOTES:

- GENERAL NOTES:
 1. These plans are drawn as required for construction by an experienced licensed general contractor.
 2. The General contractor shall fully comply with the current edition of the Massachusetts State Building Code and all additional local requirements.
 3. Written dimensions shall have precedence over scaled dimensions. The general contractor shall verify and is responsible for all dimensions (including rough openings) and conditions on the job and must notify this office of any variations from these drawings. Any defects in the construction documents shall be brought to the attention of this office before proceeding with work. Reasonable time not allowed this office to correct defects shall place the burden of cost and liability from such defects upon the contractor.

R.C. Searles Associates
 Exclusive Home Designers
 Design / Build
 Phone No. 17 Glenwood St.
 (508) 466-3202 Holden Ma.

NOTICE OF COPYRIGHT
 Pursuant to the Federal Copyright Act, these plans whether a preliminary layout or otherwise, are the property of R.C. Searles Associates, Inc. and are hereby registered with the Copyright Clearance Center, Inc. All rights reserved. No part of these plans may be reproduced, stored in a retrieval system, or transmitted in any form or by any means, electronic, mechanical, photocopying, recording, or by any information storage and retrieval system, without the prior written permission of R.C. Searles Associates, Inc. Any unauthorized use, copying, or distribution of these plans is prohibited and any violators will be prosecuted to the fullest extent of the law.

36 BUTLER STREET
 3-UNIT
 WORCESTER, MA

ELEVATIONS

MF 71524

DATE: 7/30/24

SCALE: AS NOTED

DRAWN BY: RWS

CHECKED BY: RCS

Sheet 1 OF 1

1



NOTES:

GENERAL NOTES:
 1. These plans are drawn as required for construction by an experienced licensed general contractor.
 2. The General contractor shall fully comply with the current edition of the Massachusetts State Building Code and all additional local requirements.
 3. Written dimensions shall have precedence over scaled dimensions. The general contractor shall verify and is responsible for all dimensions (including rough openings) and conditions on the job and must notify this office of any variations from these drawings. Any defects in the construction documents shall be brought to the attention of this office before proceeding with work. Reasonable time not allowed this office to correct defects shall place the burden of cost and liability from such defects upon the contractor.

R.C. Searles Associates
 Exclusive Home Designers
 Design / Build
 Phone No. 17 Glenwood St.
 (508) 466-3202 Holden Ma.



NOTICE OF COPYRIGHT: These plans were prepared by a preliminary layout or design by R.C. Searles Associates, Inc. and are the property of R.C. Searles Associates, Inc. All rights reserved. No part of these plans may be reproduced, stored in a retrieval system, or transmitted in any form or by any means, electronic, mechanical, photocopying, recording, or by any information storage and retrieval system, without the prior written permission of R.C. Searles Associates, Inc. Any re-use or modification of these plans without the express written permission of R.C. Searles Associates, Inc. is prohibited and any violators will be prosecuted to the fullest extent of the law.

36 BUTLER STREET
 WORCESTER, MA

ELEVATIONS

MF 71524

DATE: 8/27/24
 SCALE: AS NOTED
 DRAWN BY: RWS
 CHECKED BY: RCS

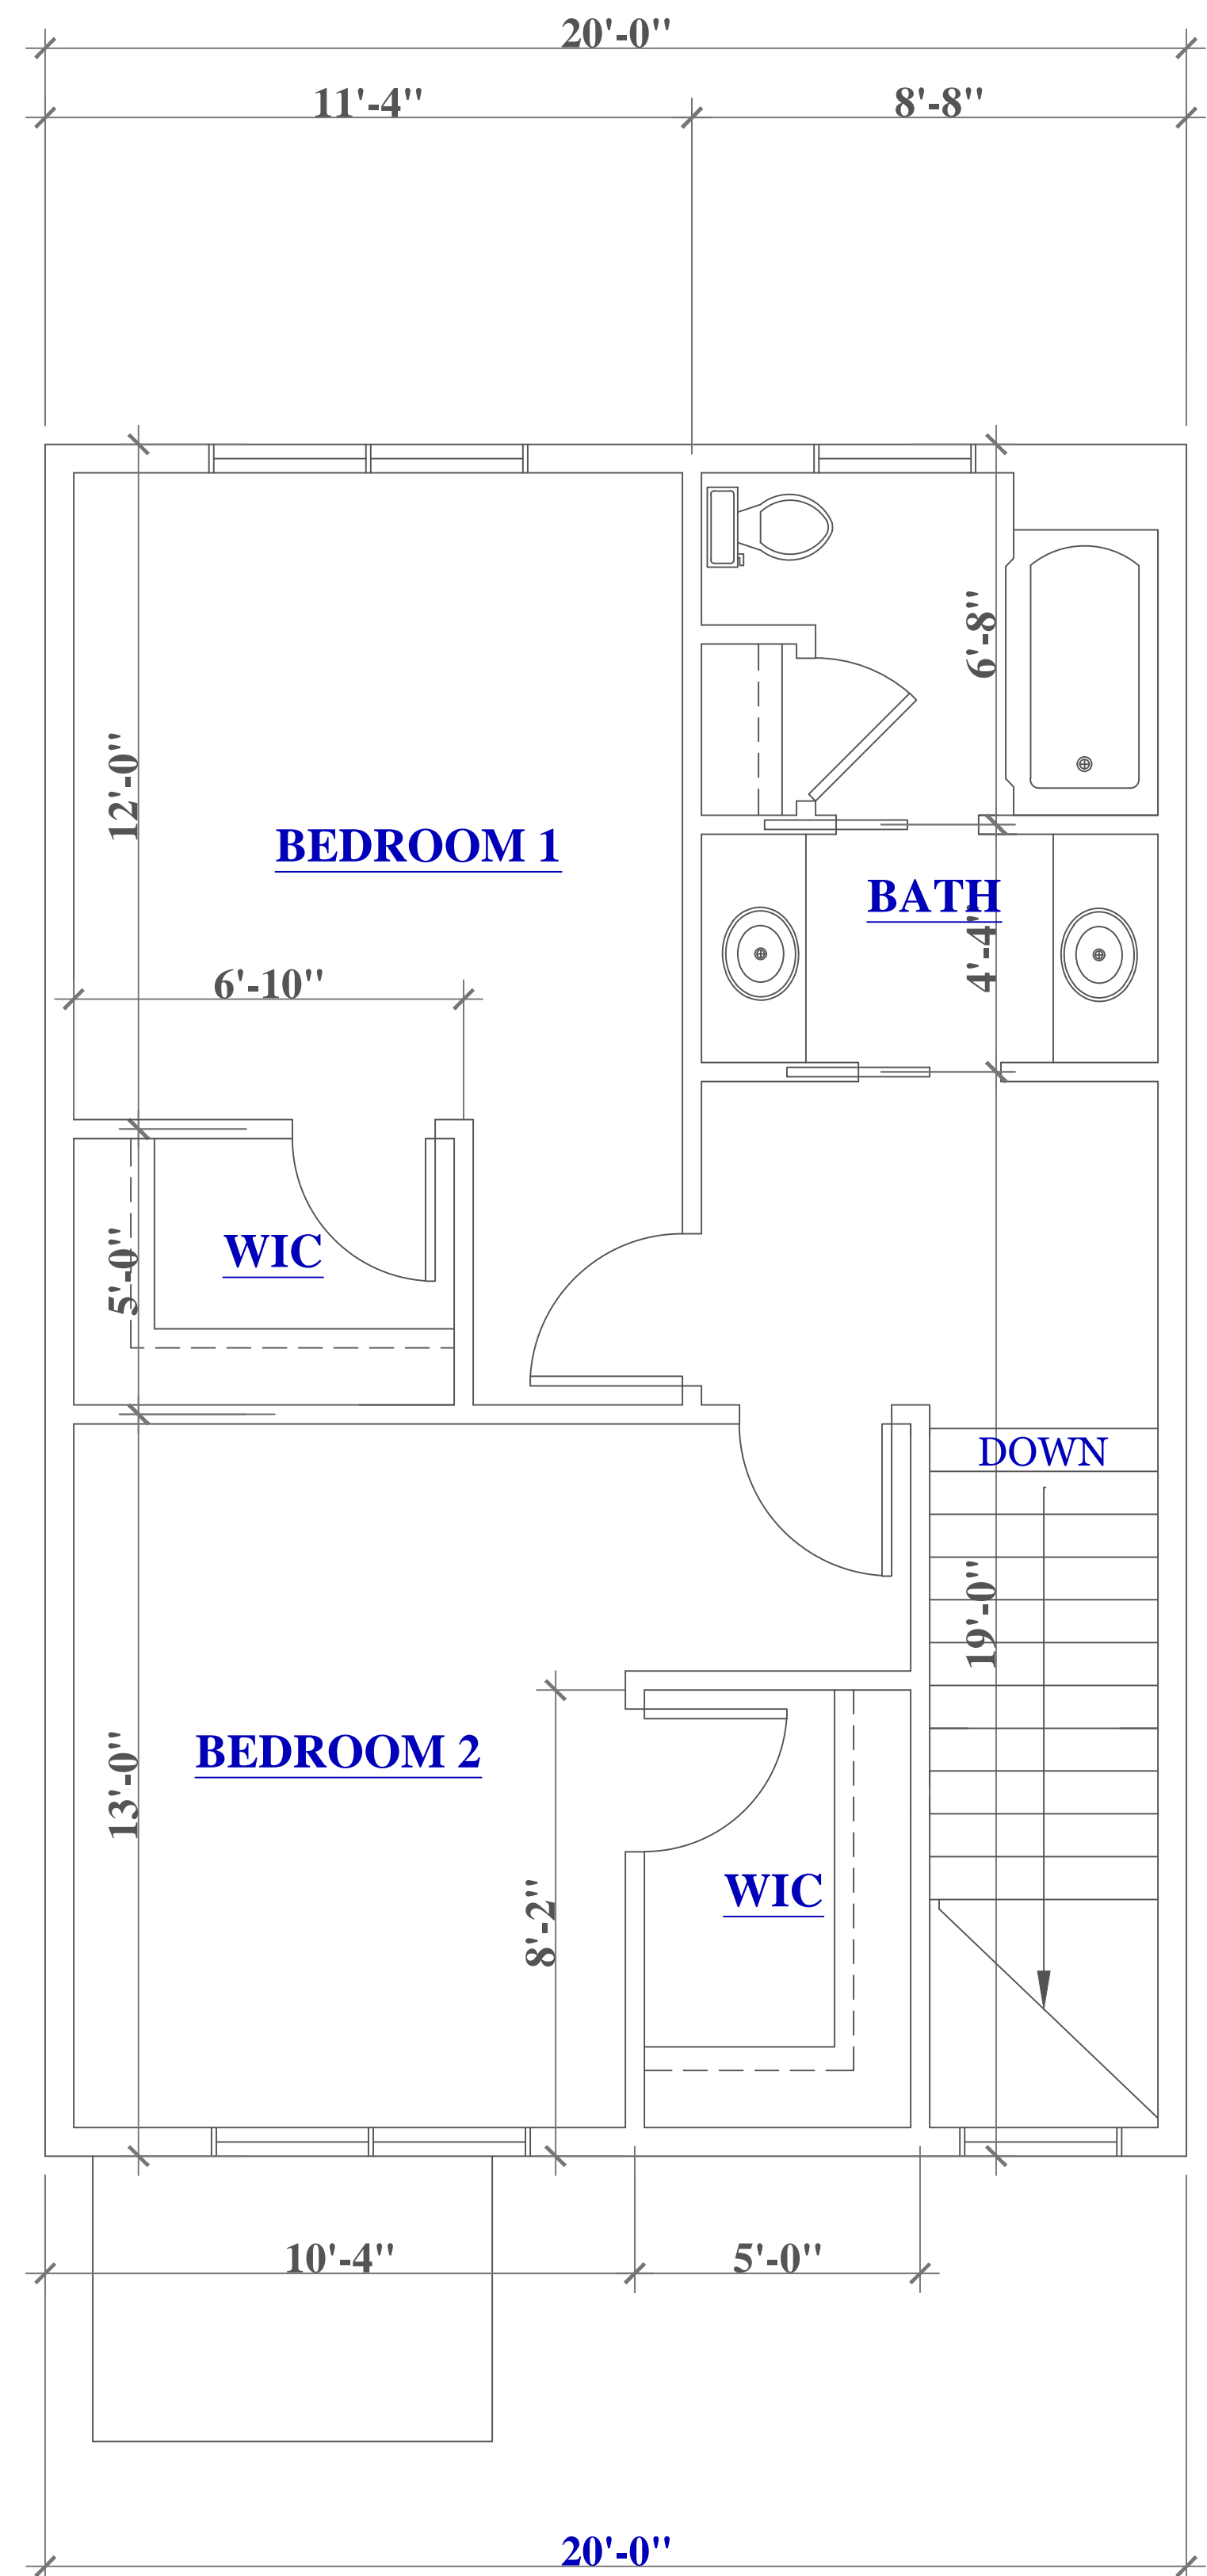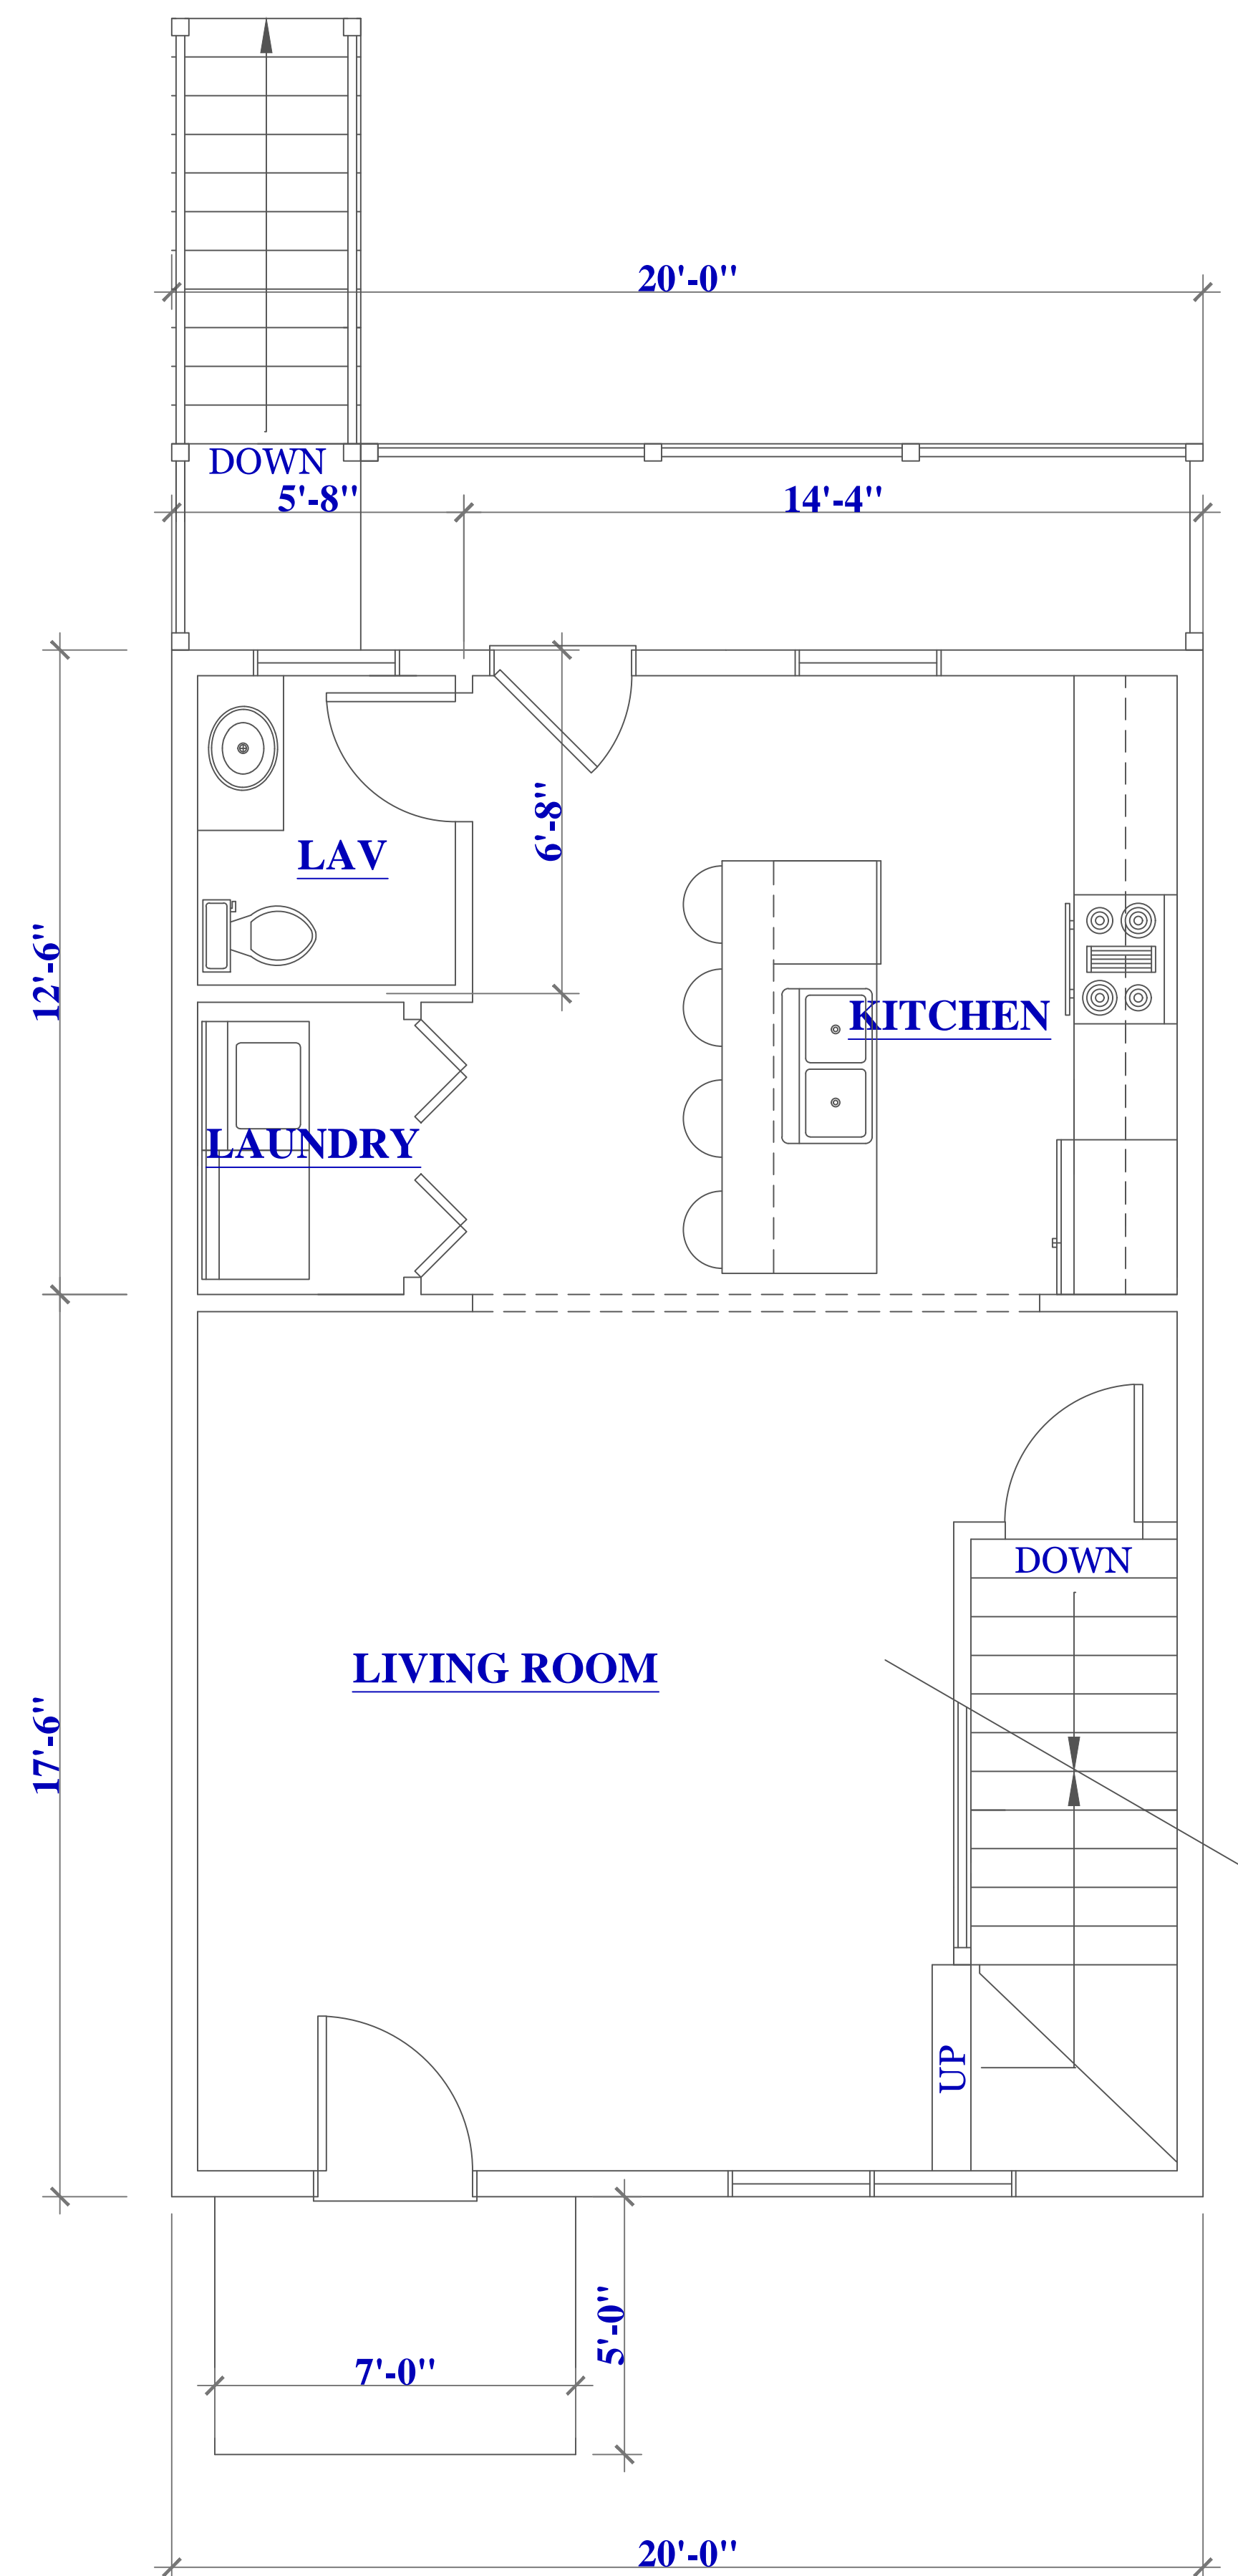

STANDARD UNIT LAYOUT

3/8" = 1'-0"

NOTES:

GENERAL NOTES:
 1. These plans are drawn as required for construction by an experienced licensed general contractor.
 2. The General contractor shall fully comply with the current edition of the Massachusetts State Building Code and all additional local requirements.
 3. Written dimensions shall have precedence over scaled dimensions. The general contractor shall verify and is responsible for all dimensions (including rough openings) and conditions on the job and must notify this office of any variations from these drawings. Any defects in the construction documents shall be brought to the attention of this office before proceeding with work. Reasonable time not allowed this office to correct defects shall place the burden of cost and liability from such defects upon the contractor.

R.C. Searles Associates
 Exclusive Home Designers
 Design / Build
 Phone No. 17 Glenwood St.
 (508) 466-3202 Holden Ma.

NOTICE OF COPYRIGHT
 Pursuant to the Federal Copyright Act, these plans whether a preliminary layout or final set of construction documents, are the property of R.C. Searles Associates. All rights reserved. No part of these plans may be reproduced, stored in a retrieval system, or transmitted in any form or by any means, electronic, mechanical, photocopying, recording, or by any information storage and retrieval system, without the prior written permission of R.C. Searles Associates. These plans may be used only once, unless a signed written agreement between this office and client is approved. Any re-drawing, tracing, reproduction, re-use or formation of derivative work is expressly prohibited and any violators will be prosecuted to the fullest extent of the law.

36 BUTLER STREET
 UNITS
 WORCESTER, MA

FLOOR PLAN

MF 71524

DATE: 7/30/24

SCALE: AS NOTED

DRAWN BY: RWS

CHECKED BY: RCS

Sheet 2 OF 2

2



