



FRONT & LEFT SIDE ELEVATION



REAR & RIGHT SIDE ELEVATION

15 GARDNER ST, WORCESTER, MA 8 RESIDENTIAL UNITS

REVISED OCT 2024

SHEET INDEX:

- SHEET 1 - COVER SHEET
- SHEET 2 - FRONT & LEFT ELEVATIONS
- SHEET 3 - REAR & RIGHT ELEVATIONS
- SHEET 4 - GRADE & SECOND LEVEL GARDEN STYLE FLOOR PLANS
- SHEET 5 - 3RD & 4TH LEVEL TOWNHOUSE FLOOR PLAN

8 RESIDENTIAL UNITS / 3 FLOORS

OVERALL BUILDING SIZE:

36' X 62' FOOTPRINT
2232 SF. EACH FLOOR
TOTAL = 8928 SF.

GRADE LEVEL:

2 GARDEN STYLE UNITS
2 BEDROOMS / 1 BATH
764 SF. EACH UNIT
W/ PATIOS


SECOND FLOOR LEVEL:

2 GARDEN STYLE UNITS
2 BEDROOMS / 1 BATH
899 SF. EACH UNIT
W/ BALCONIES


THIRD & FOURTH LEVELS:

4 TOWNHOUSE STYLE UNITS
2 BEDROOMS / 1 1/2 BATH EACH
2 UNITS AT 888 SF.
2 UNITS AT 936 SF.
W/ BALCONIES


W/D ALL UNIT

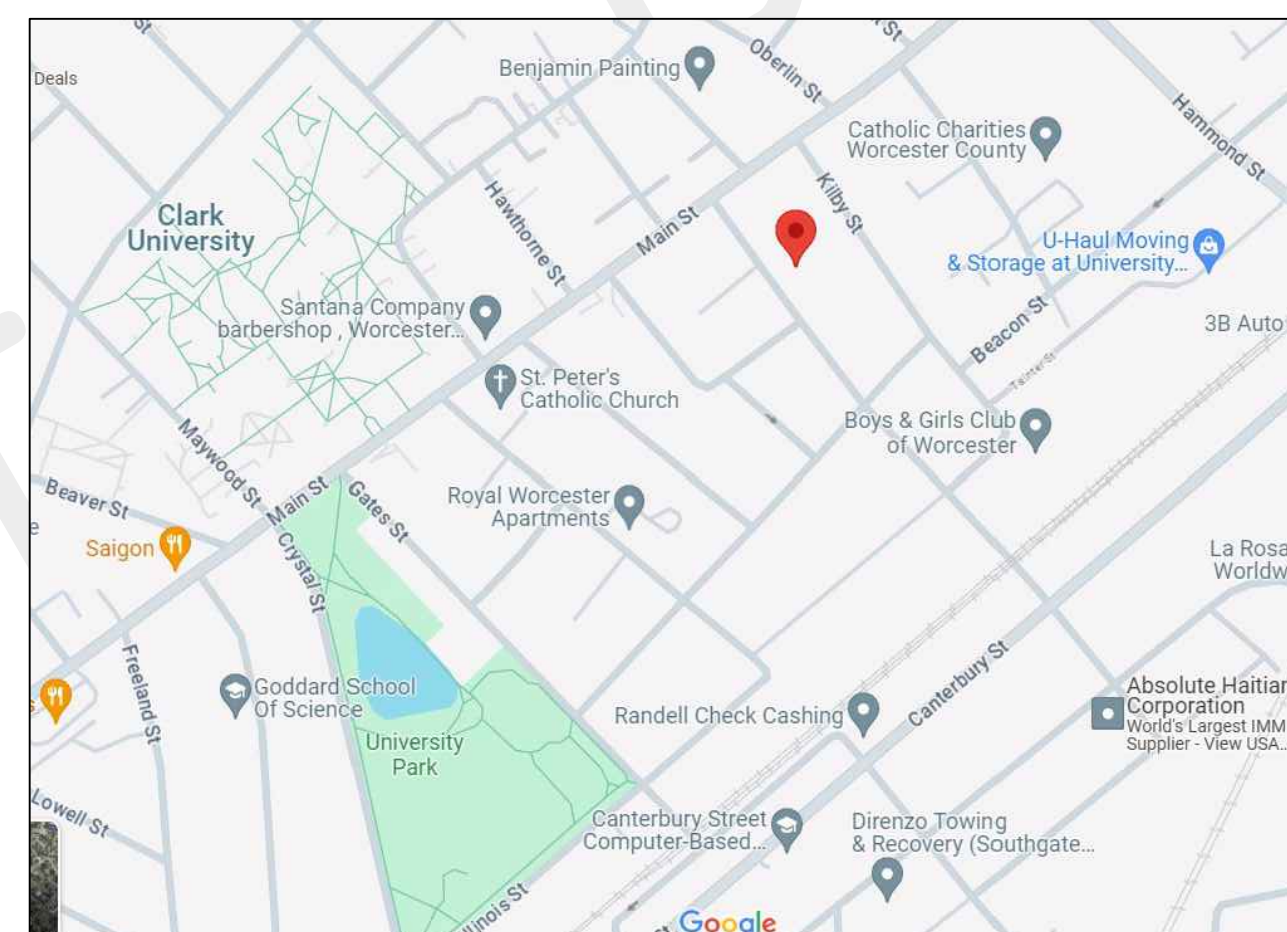

VICINITY 15 GARDNER ST

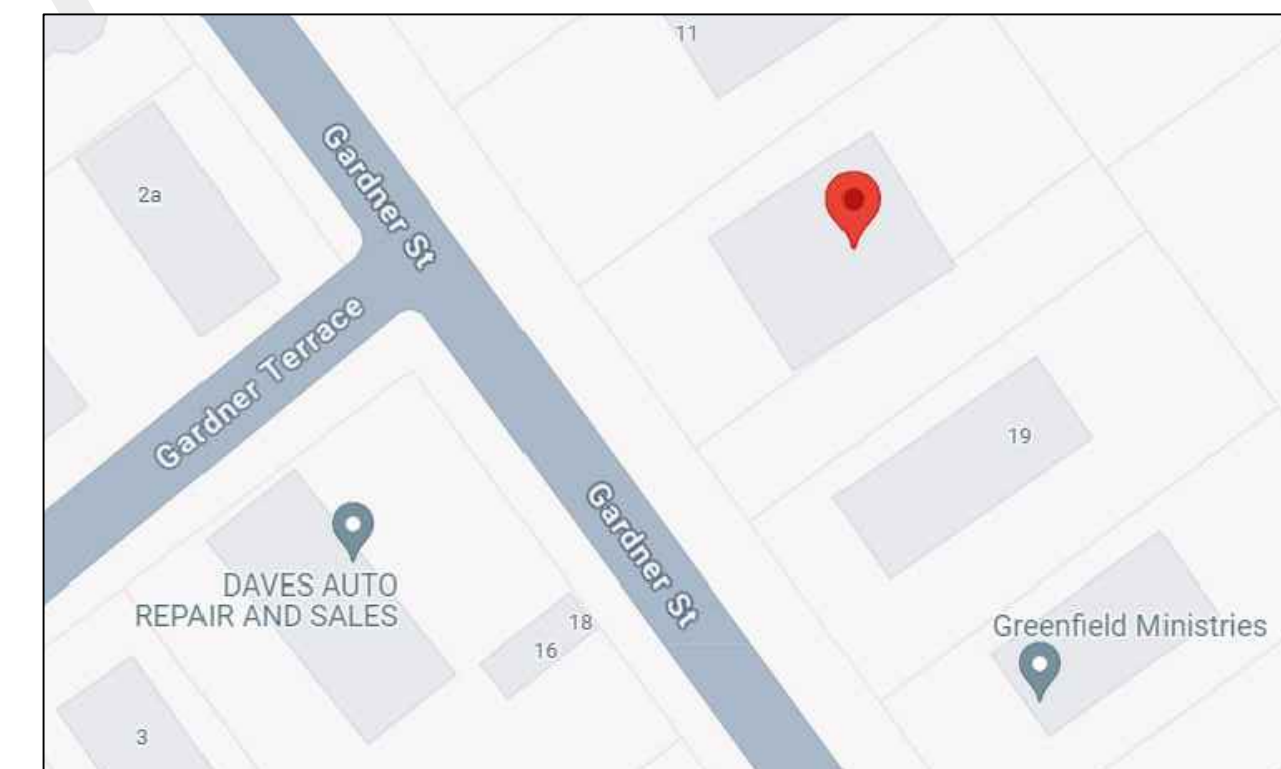

LOCATION 15 GARDNER ST

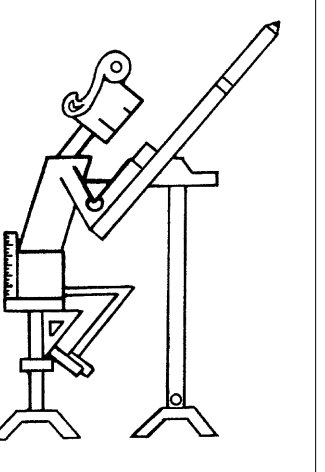

©2023

**MICHIEZZI
DRAFTING
&
DESIGN**

*IF YOU CAN
DREAM IT,
I CAN DRAW
IT!*

- NEW CONSTRUCTION
- ADDITIONS
- REMODELING
- STOCK PLANS
- CUSTOM HOMES
- OFFICE SPACE
- CHILD CARE CENTERS
- AUTOCAD
- GRAPHIC & WEB DESIGN

BRENDA L. MICHIEZZI
42 BLUEBERRY LANE
METHUEN, MA 01844
978-975-2385
WWW.DRAFTINGGIRL.COM
BRENDA@DRAFTINGGIRL.COM

MICHIEZZI DRAFTING & DESIGN ASSUMES NO RESPONSIBILITY FOR ANY MISCALCULATIONS AND OR DAMAGES, INCLUDING STRUCTURAL FAILURES, DUE TO ANY DEFICIENCIES, OMISSIONS, OR ERRORS IN THE DESIGN OR BLUEPRINTS. IT IS RECOMMENDED THAT YOU CONSULT A LOCAL ARCHITECT OR ENGINEER OF YOUR CHOICE AND CHECK WITH YOUR LOCAL BUILDING OFFICIAL PRIOR TO START OF ACTUAL CONSTRUCTION. BUILDER TO CHECK AND VERIFY ALL DIMENSIONS AND DESIGN FEATURES PRIOR TO AND AT CONSTRUCTION.

ALL PLANS DESIGNED AND PURCHASED THROUGH MICHIEZZI DRAFTING & DESIGN ARE COPYRIGHT PROTECTED. REPRODUCTION OF THESE PLANS, EITHER IN WHOLE OR PART, INCLUDING ANY DIRECT COPYING AND/OR PREPARATION OF DERIVATIVE WORKS THEREOF, FOR ANY REASON, WITHOUT THE PRIOR WRITTEN PERMISSION OF MICHIEZZI DRAFTING & DESIGN IS STRICTLY PROHIBITED. THE PURCHASE OF THESE PLANS IN NO WAY TRANSFERS ANY COPYRIGHT OR OTHER OWNERSHIP INTEREST IN IT TO THE BUYER EXCEPT FOR A LIMITED LICENSE TO USE FOR THE CONSTRUCTION OF ONE DWELLING UNIT.

TITLE:

15 GARDNER ST
WORCESTER, MA

PRELIMINARY
DRAWING

DATE: OCT 2024

SCALE:


DRAWING NO.

783-001

SHEET:

1 OF 5



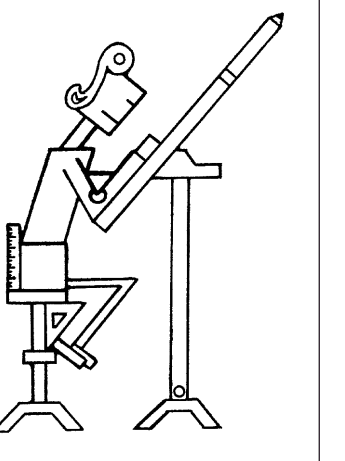

©2023

**MICHIEZI
DRAFTING
&
DESIGN**

*IF YOU CAN
DREAM IT,
I CAN DRAW
IT!*

NEW
CONSTRUCTION
ADDITIONS
REMODELING
STOCK PLANS
CUSTOM
HOMES
OFFICE SPACE
CHILD CARE
CENTERS
AUTOCAD
GRAPHIC &
WEB DESIGN

BRENDA L. MICHIEZI
42 BLUEBERRY LANE
METHUEN, MA 01844
978-975-2385
WWW.DRAFTINGGIRL.COM
BRENDA@DRAFTINGGIRL.COM

MICHIEZI DRAFTING & DESIGN
ASSUMES NO RESPONSIBILITY FOR
ANY MISCALCULATIONS AND/OR
DAMAGES, INCLUDING STRUCTURAL
FAILURES, DUE TO ANY
DEFICIENCIES, OMISSIONS, OR
ERRORS IN THE DESIGN OR
BLUEPRINTS. IT IS RECOMMENDED
THAT YOU CONSULT A LOCAL
ARCHITECT OR ENGINEER OF YOUR
CHOICE AND CHECK WITH YOUR
LOCAL BUILDING OFFICIAL PRIOR TO
START OF ACTUAL CONSTRUCTION.
BUILDER TO CHECK AND VERIFY ALL
DIMENSIONS AND DESIGN FEATURES
PRIOR TO AND AT CONSTRUCTION.

ALL PLANS DESIGNED AND
PURCHASED THROUGH MICHIEZI
DRAFTING & DESIGN ARE
COPYRIGHT PROTECTED.
REPRODUCTION OF THESE PLANS,
EITHER IN WHOLE OR PART,
INCLUDING ANY DIRECT COPYING
AND/OR PREPARATION OF
DERIVATIVE WORKS THEREOF, FOR
ANY REASON, WITHOUT THE PRIOR
WRITTEN PERMISSION OF MICHIEZI
DRAFTING & DESIGN IS STRICTLY
PROHIBITED. THE PURCHASE OF
THESE PLANS IN NO WAY
TRANSFERS ANY COPYRIGHT OR
OTHER OWNERSHIP INTEREST IN IT
TO THE BUYER EXCEPT FOR A
LIMITED LICENSE TO USE FOR THE
CONSTRUCTION OF ONE DWELLING
UNIT.

TITLE:

15 GARDNER ST
WORCESTER, MA

PRELIMINARY
DRAWING

DATE: OCT 2024

SCALE:

DRAWING NO.

753-001

SHEET:

2 OF 5




LEFT SIDE ELEVATION



FRONT ELEVATION

NOT FOR CONSTRUCTION
OR PERMITS

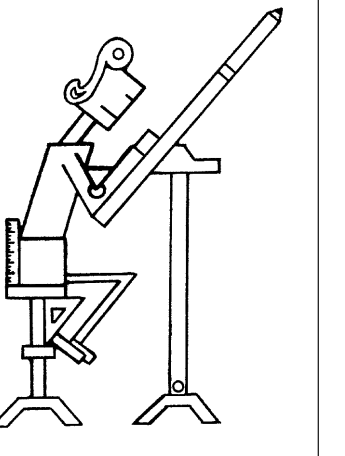

©2023

MICHENZI DRAFTING & DESIGN

IF YOU CAN DREAM IT, I CAN DRAW IT!

NEW CONSTRUCTION
ADDITIONS
REMODELING
STOCK PLANS
CUSTOM HOMES
OFFICE SPACE
CHILD CARE CENTERS
AUTOCAD
GRAPHIC & WEB DESIGN

BRENDA L. MICHENZI
42 BLUEBERRY LANE
METHUEN, MA 01844
978-975-2385
WWW.DRAFTINGGIRL.COM
BRENDA@DRAFTINGGIRL.COM

MICHENZI DRAFTING & DESIGN ASSUMES NO RESPONSIBILITY FOR ANY MISCALCULATIONS AND OR DAMAGES, INCLUDING STRUCTURAL FAILURES, DUE TO ANY DEFICIENCIES, OMISSIONS, OR ERRORS IN THE DESIGN OR BLUEPRINTS. IT IS RECOMMENDED THAT YOU CONSULT A LOCAL ARCHITECT OR ENGINEER OF YOUR CHOICE AND CHECK WITH YOUR LOCAL BUILDING OFFICIAL PRIOR TO START OF ACTUAL CONSTRUCTION. BUILDER TO CHECK AND VERIFY ALL DIMENSIONS AND DESIGN FEATURES PRIOR TO AND AT CONSTRUCTION.

ALL PLANS DESIGNED AND PURCHASED THROUGH MICHENZI DRAFTING & DESIGN ARE COPYRIGHT PROTECTED. REPRODUCTION OF THESE PLANS, EITHER IN WHOLE OR PART, INCLUDING ANY DIRECT COPYING AND/OR PREPARATION OF DERIVATIVE WORKS THEREOF, FOR ANY REASON, WITHOUT THE PRIOR WRITTEN PERMISSION OF MICHENZI DRAFTING & DESIGN IS STRICTLY PROHIBITED. THE PURCHASE OF THESE PLANS IN NO WAY TRANSFERS ANY COPYRIGHT OR OTHER OWNERSHIP INTEREST IN IT TO THE BUYER EXCEPT FOR A LIMITED LICENSE TO USE FOR THE CONSTRUCTION OF ONE DWELLING UNIT.



RIGHT SIDE ELEVATION



REAR ELEVATION

TITLE:

15 GARDNER ST
WORCESTER, MA

PRELIMINARY
DRAWING

DATE: OCT 2024


SCALE:

DRAWING NO.

753-001

SHEET:
3 OF 5



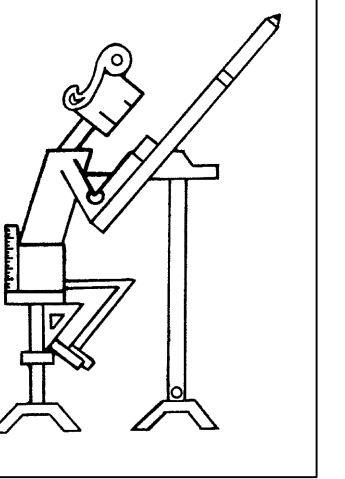

©2023

MICHIEZZI DRAFTING & DESIGN

IF YOU CAN DREAM IT, I CAN DRAW IT!

- NEW CONSTRUCTION
- ADDITIONS
- REMODELING
- STOCK PLANS
- CUSTOM HOMES
- OFFICE SPACE
- CHILD CARE CENTERS
- AUTOCAD
- GRAPHIC & WEB DESIGN



BRENDA L. MICHIEZZI
 42 BLUEBERRY LANE
 METHUEN, MA 01844
 978-975-2385
 WWW.DRAFTINGGIRL.COM
 BRENDA@DRAFTINGGIRL.COM


MICHIEZZI DRAFTING & DESIGN ASSUMES NO RESPONSIBILITY FOR ANY MISCALCULATIONS AND OR DAMAGES, INCLUDING STRUCTURAL FAILURES, DUE TO ANY DEFICIENCIES, OMISSIONS, OR ERRORS IN THE DESIGN OR BLUEPRINTS. IT IS RECOMMENDED THAT YOU CONSULT A LOCAL ARCHITECT OR ENGINEER OF YOUR CHOICE AND CHECK WITH YOUR LOCAL BUILDING OFFICIAL PRIOR TO START OF ACTUAL CONSTRUCTION. BUILDER TO CHECK AND VERIFY ALL DIMENSIONS AND DESIGN FEATURES PRIOR TO AND AT CONSTRUCTION.

ALL PLANS DESIGNED AND PURCHASED THROUGH MICHIEZZI DRAFTING & DESIGN ARE COPYRIGHT PROTECTED. REPRODUCTION OF THESE PLANS, EITHER IN WHOLE OR PART, INCLUDING ANY DIRECT COPYING AND/OR PREPARATION OF DERIVATIVE WORKS THEREOF, FOR ANY REASON, WITHOUT THE PRIOR WRITTEN PERMISSION OF MICHIEZZI DRAFTING & DESIGN IS STRICTLY PROHIBITED. THE PURCHASE OF THESE PLANS IN NO WAY TRANSFERS ANY COPYRIGHT OR OTHER OWNERSHIP INTEREST IN IT TO THE BUYER EXCEPT FOR A LIMITED LICENSE TO USE FOR THE CONSTRUCTION OF ONE DWELLING UNIT.

TITLE:
 15 GARDNER ST
 WORCESTER, MA
 PRELIMINARY DRAWING

DATE: OCT 2024
 SCALE:
 DRAWING NO.
 763-001
 SHEET:
 4 OF 5

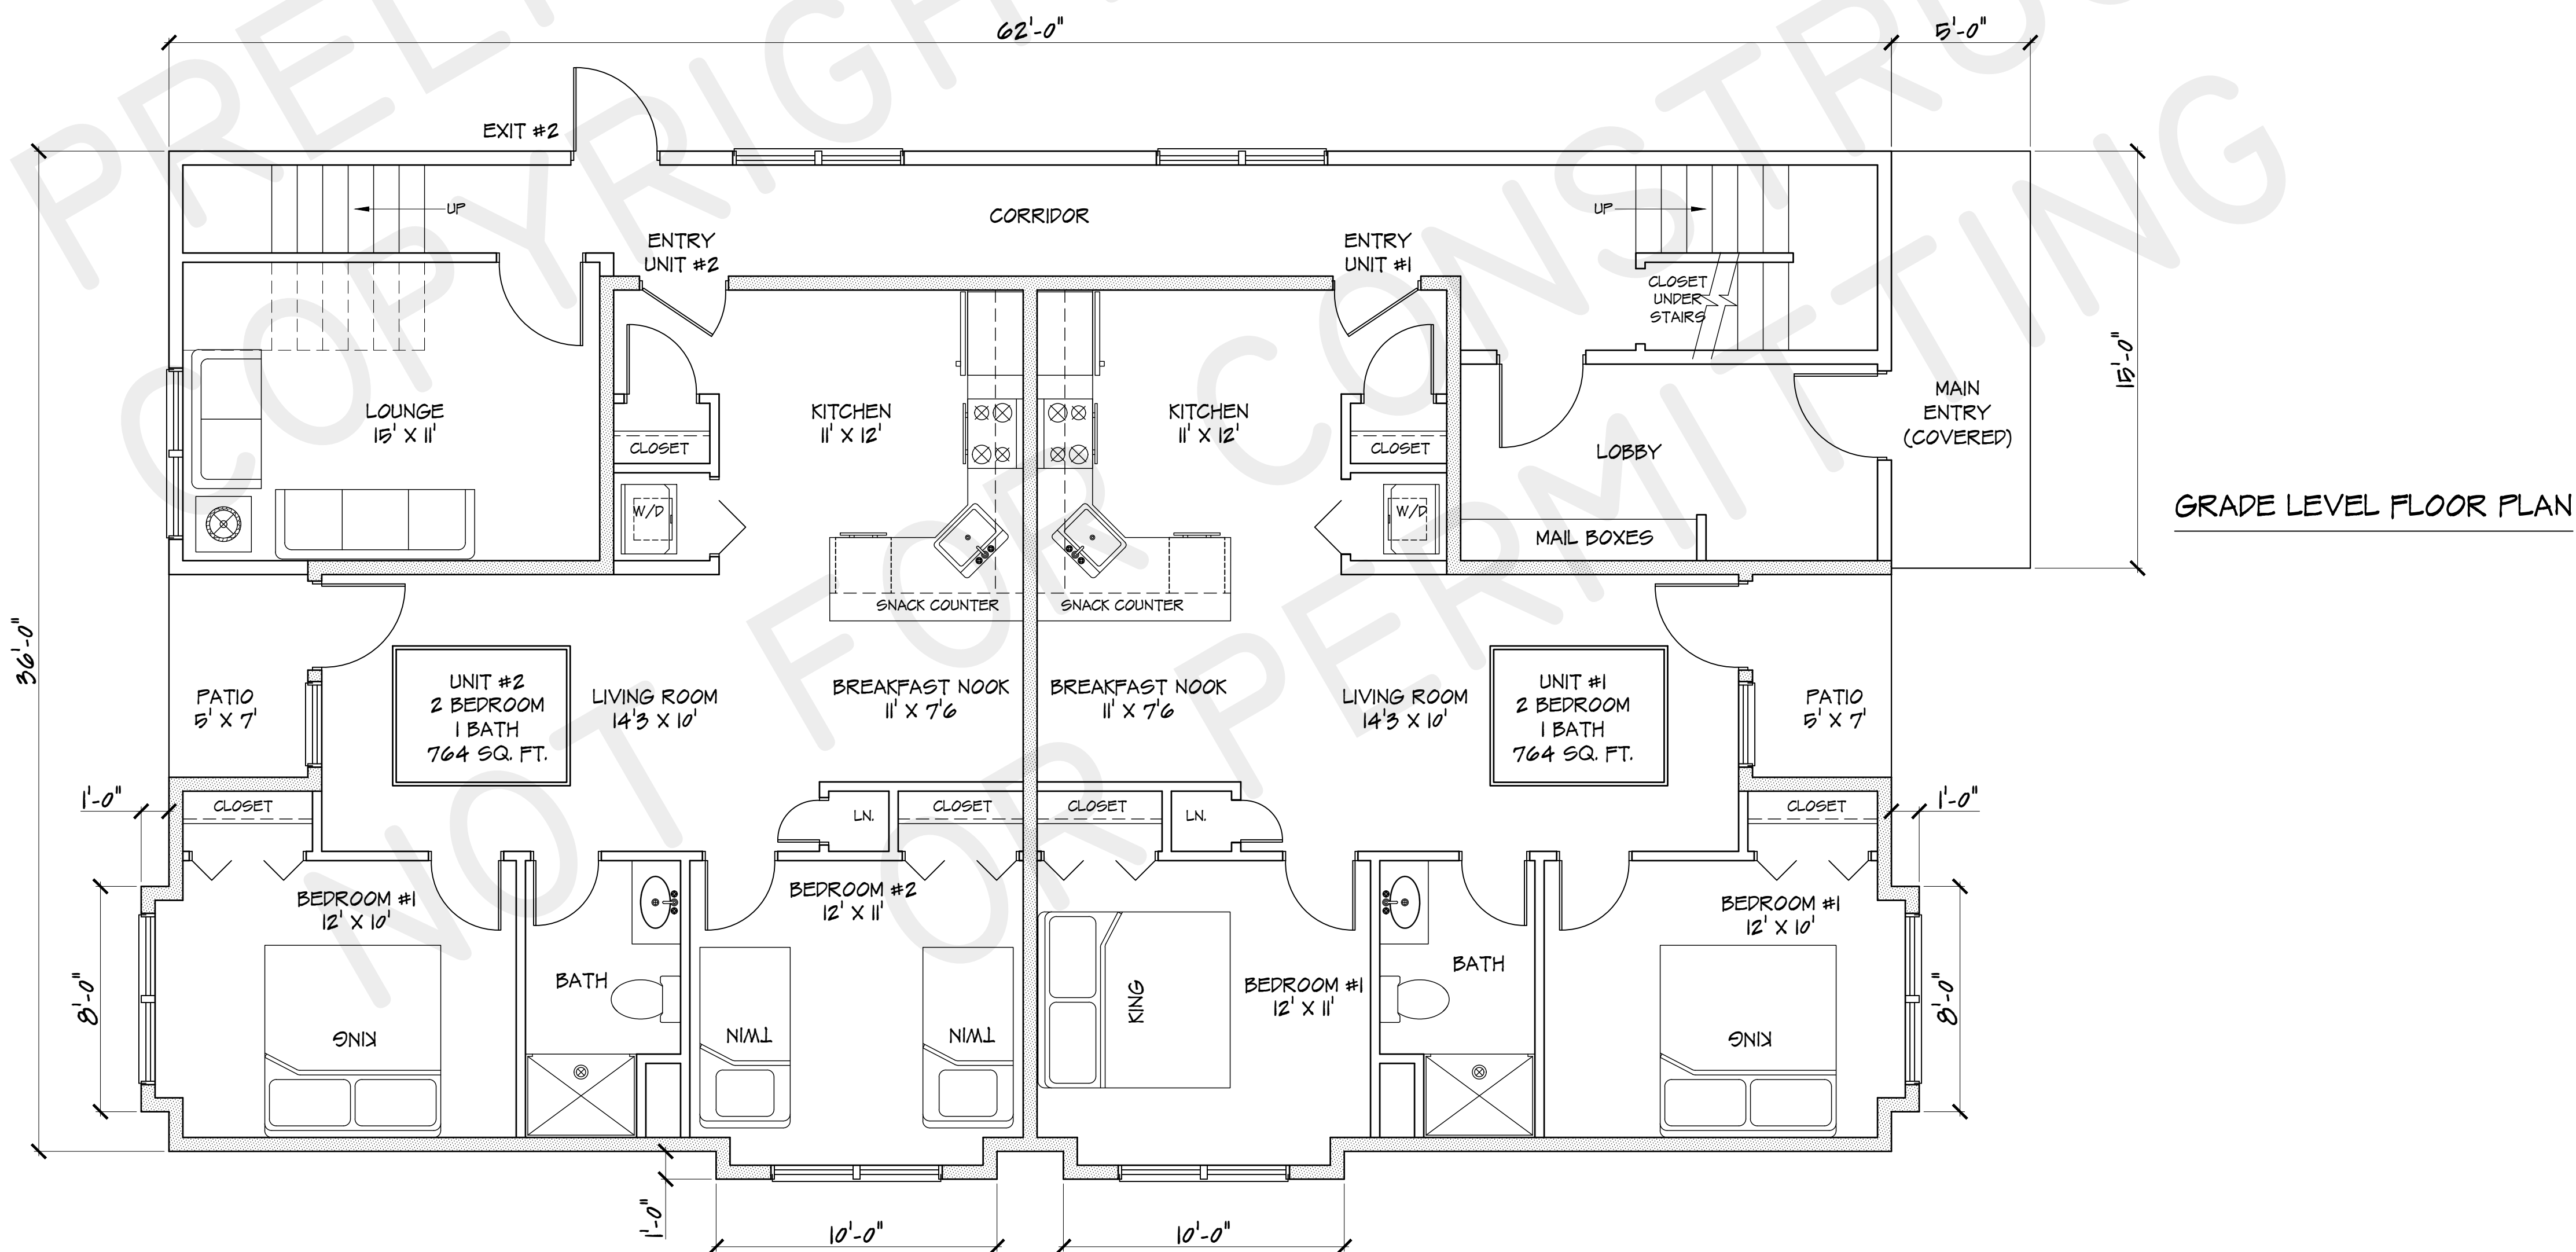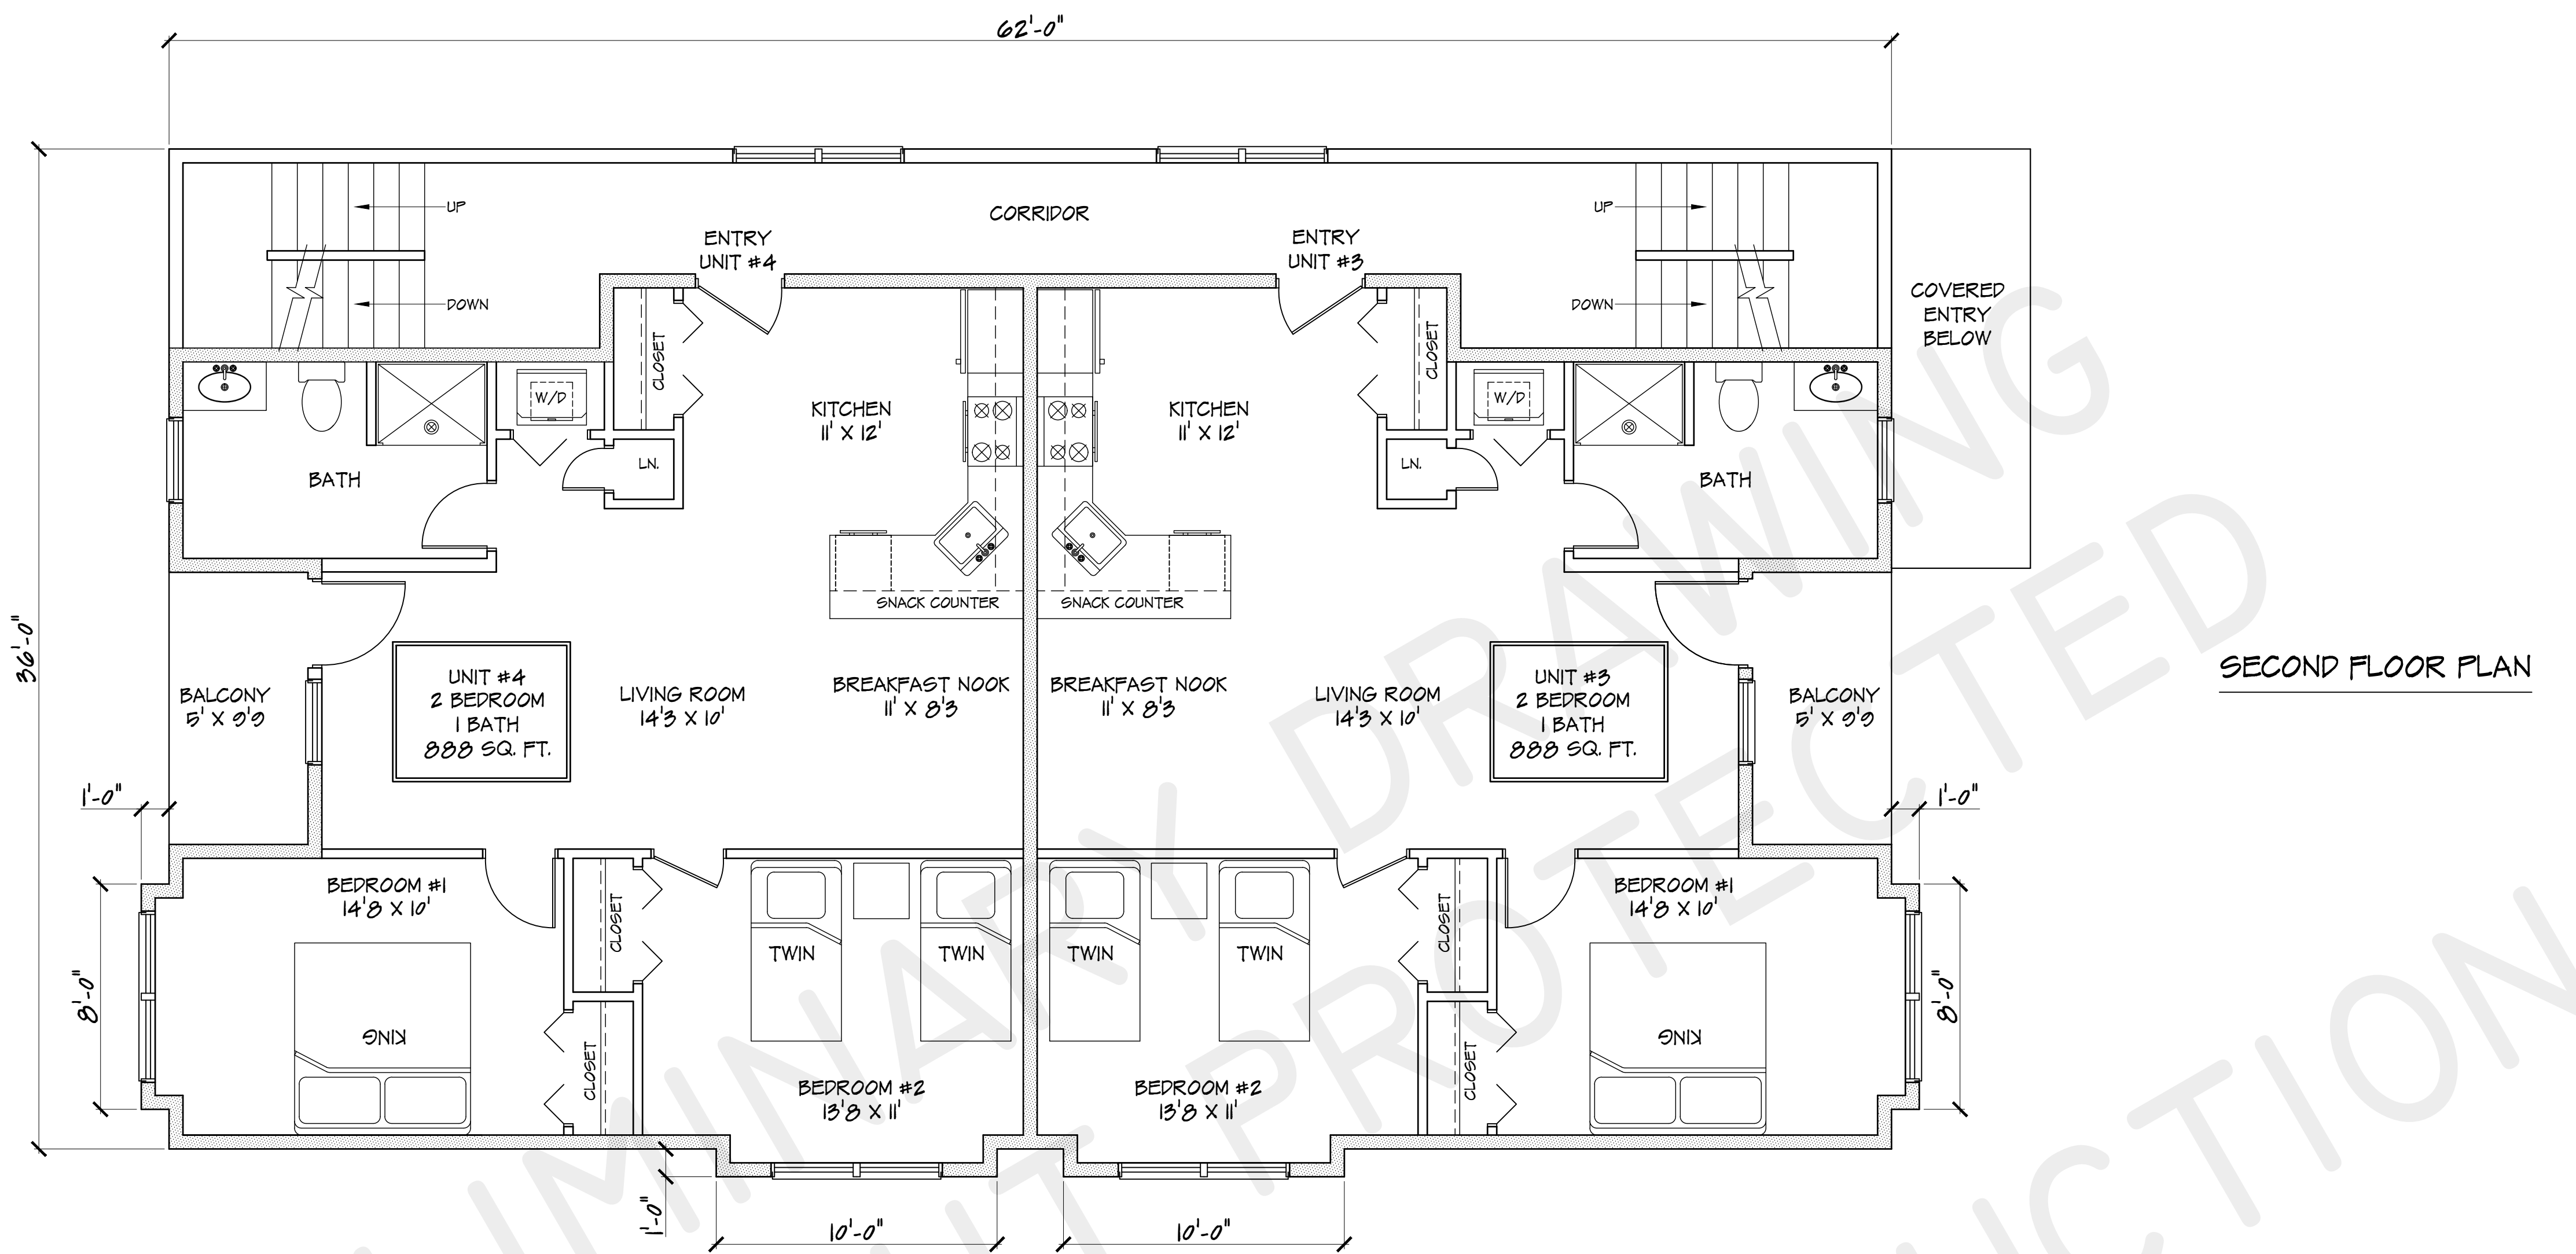

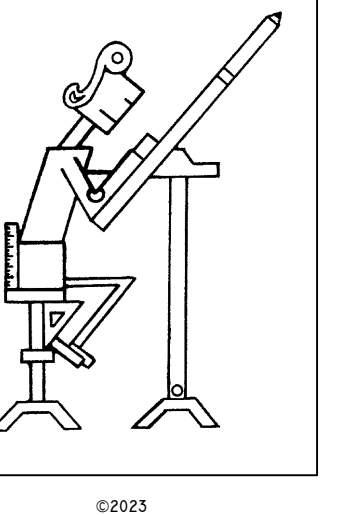

©2023

**MICHIEZZI
DRAFTING
&
DESIGN**

*IF YOU CAN
DREAM IT,
I CAN DRAW
IT!*

NEW
CONSTRUCTION
ADDITIONS
REMODELING
STOCK PLANS
CUSTOM
HOMES
OFFICE SPACE
CHILD CARE
CENTERS
AUTOCAD
GRAPHIC &
WEB DESIGN

BRENDA L. MICHIEZZI
42 BLUEBERRY LANE
METHUEN, MA 01844
978-975-2385
WWW.DRAFTINGGIRL.COM
BRENDA@DRAFTINGGIRL.COM


MICHIEZZI DRAFTING & DESIGN
ASSUMES NO RESPONSIBILITY FOR
ANY MISCALCULATIONS AND/OR
DAMAGES, INCLUDING STRUCTURAL
FAILURES, DUE TO ANY
DEFICIENCIES, OMISSIONS, OR
ERRORS IN THE DESIGN OR
BLUEPRINTS. IT IS RECOMMENDED
THAT YOU CONSULT A LOCAL
ARCHITECT OR ENGINEER OF YOUR
CHOICE AND CHECK WITH YOUR
LOCAL BUILDING OFFICIAL PRIOR TO
START OF ACTUAL CONSTRUCTION.
BUILDER TO CHECK AND VERIFY ALL
DIMENSIONS AND DESIGN FEATURES
PRIOR TO AND AT CONSTRUCTION.

ALL PLANS DESIGNED AND
PURCHASED THROUGH MICHIEZZI
DRAFTING & DESIGN ARE
COPYRIGHT PROTECTED.
REPRODUCTION OF THESE PLANS,
EITHER IN WHOLE OR PART,
INCLUDING ANY DIRECT COPYING
AND/OR PREPARATION OF
DERIVATIVE WORKS THEREOF, FOR
ANY REASON, WITHOUT THE PRIOR
WRITTEN PERMISSION OF MICHIEZZI
DRAFTING & DESIGN IS STRICTLY
PROHIBITED. THE PURCHASE OF
THESE PLANS IN NO WAY
TRANSFERS ANY COPYRIGHT OR
OTHER OWNERSHIP INTEREST IN IT
TO THE BUYER EXCEPT FOR A
LIMITED LICENSE TO USE FOR THE
CONSTRUCTION OF ONE DWELLING
UNIT.


TITLE:
**15 GARDNER ST
WORCESTER, MA**

PRELIMINARY
DRAWING

DATE: OCT 2024
SCALE:
DRAWING NO.
753-001
SHEET:
5 OF 5

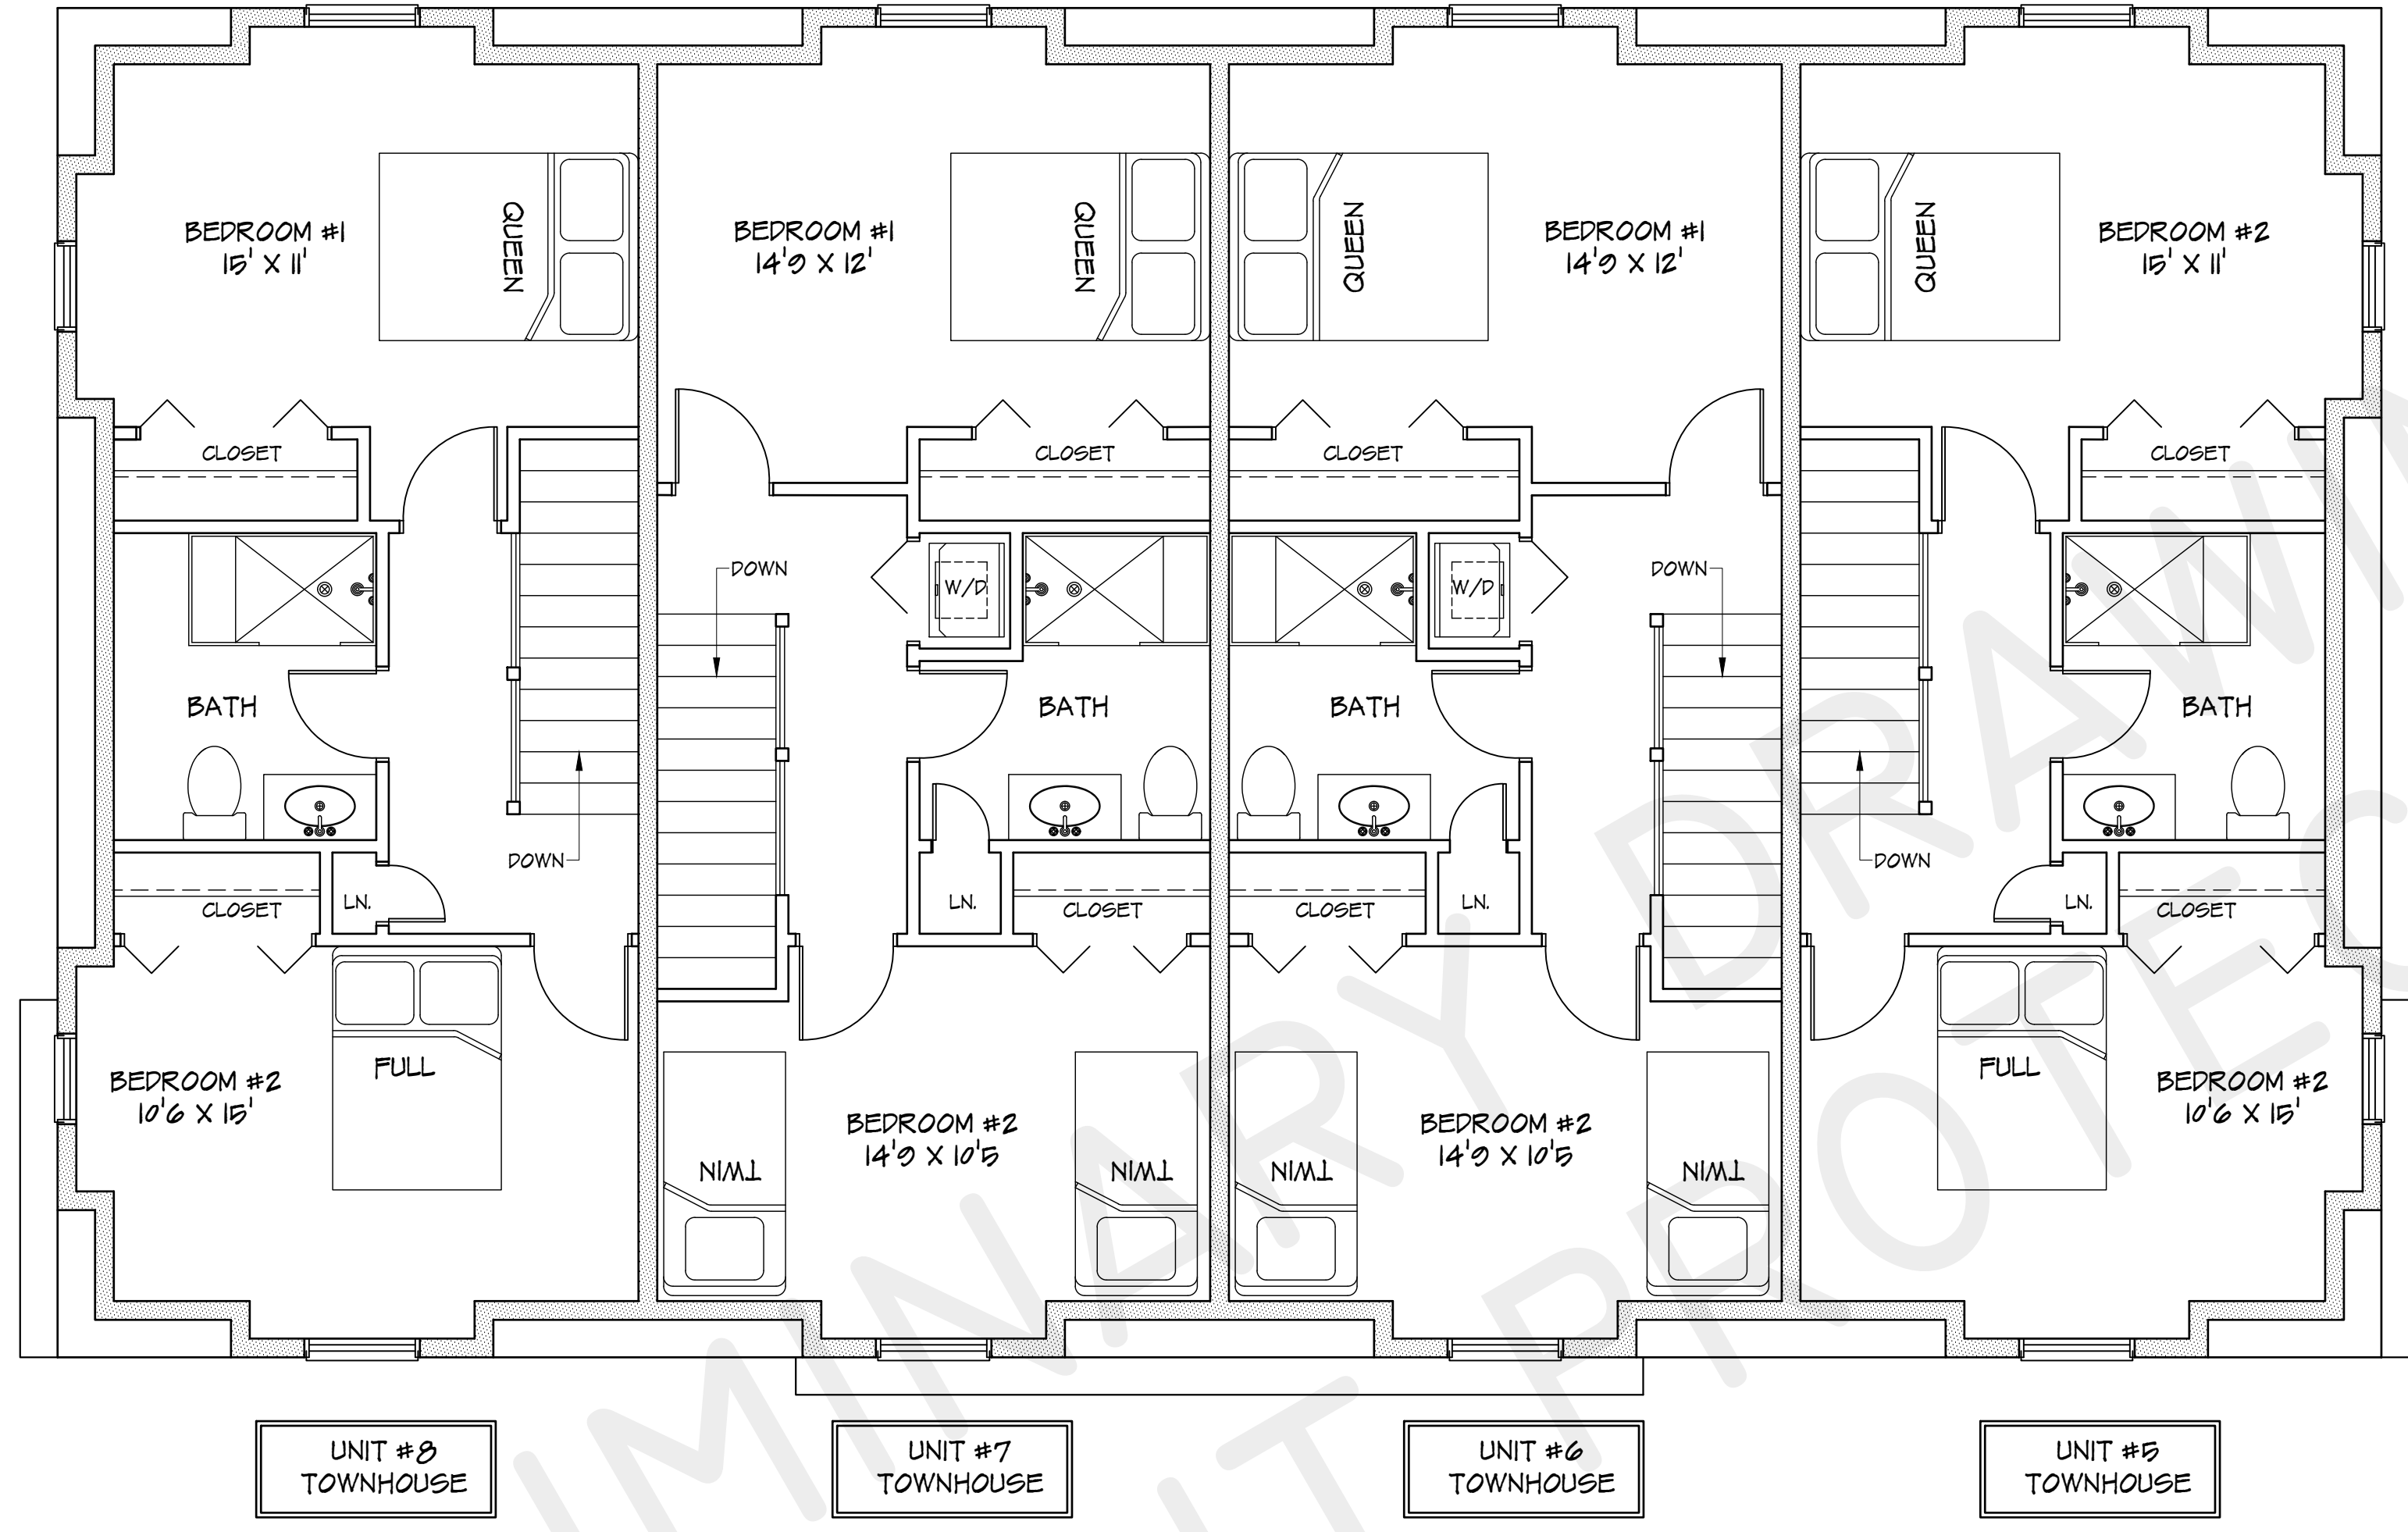

FOURTH FLOOR PLAN
TOWNHOUSE UNITS

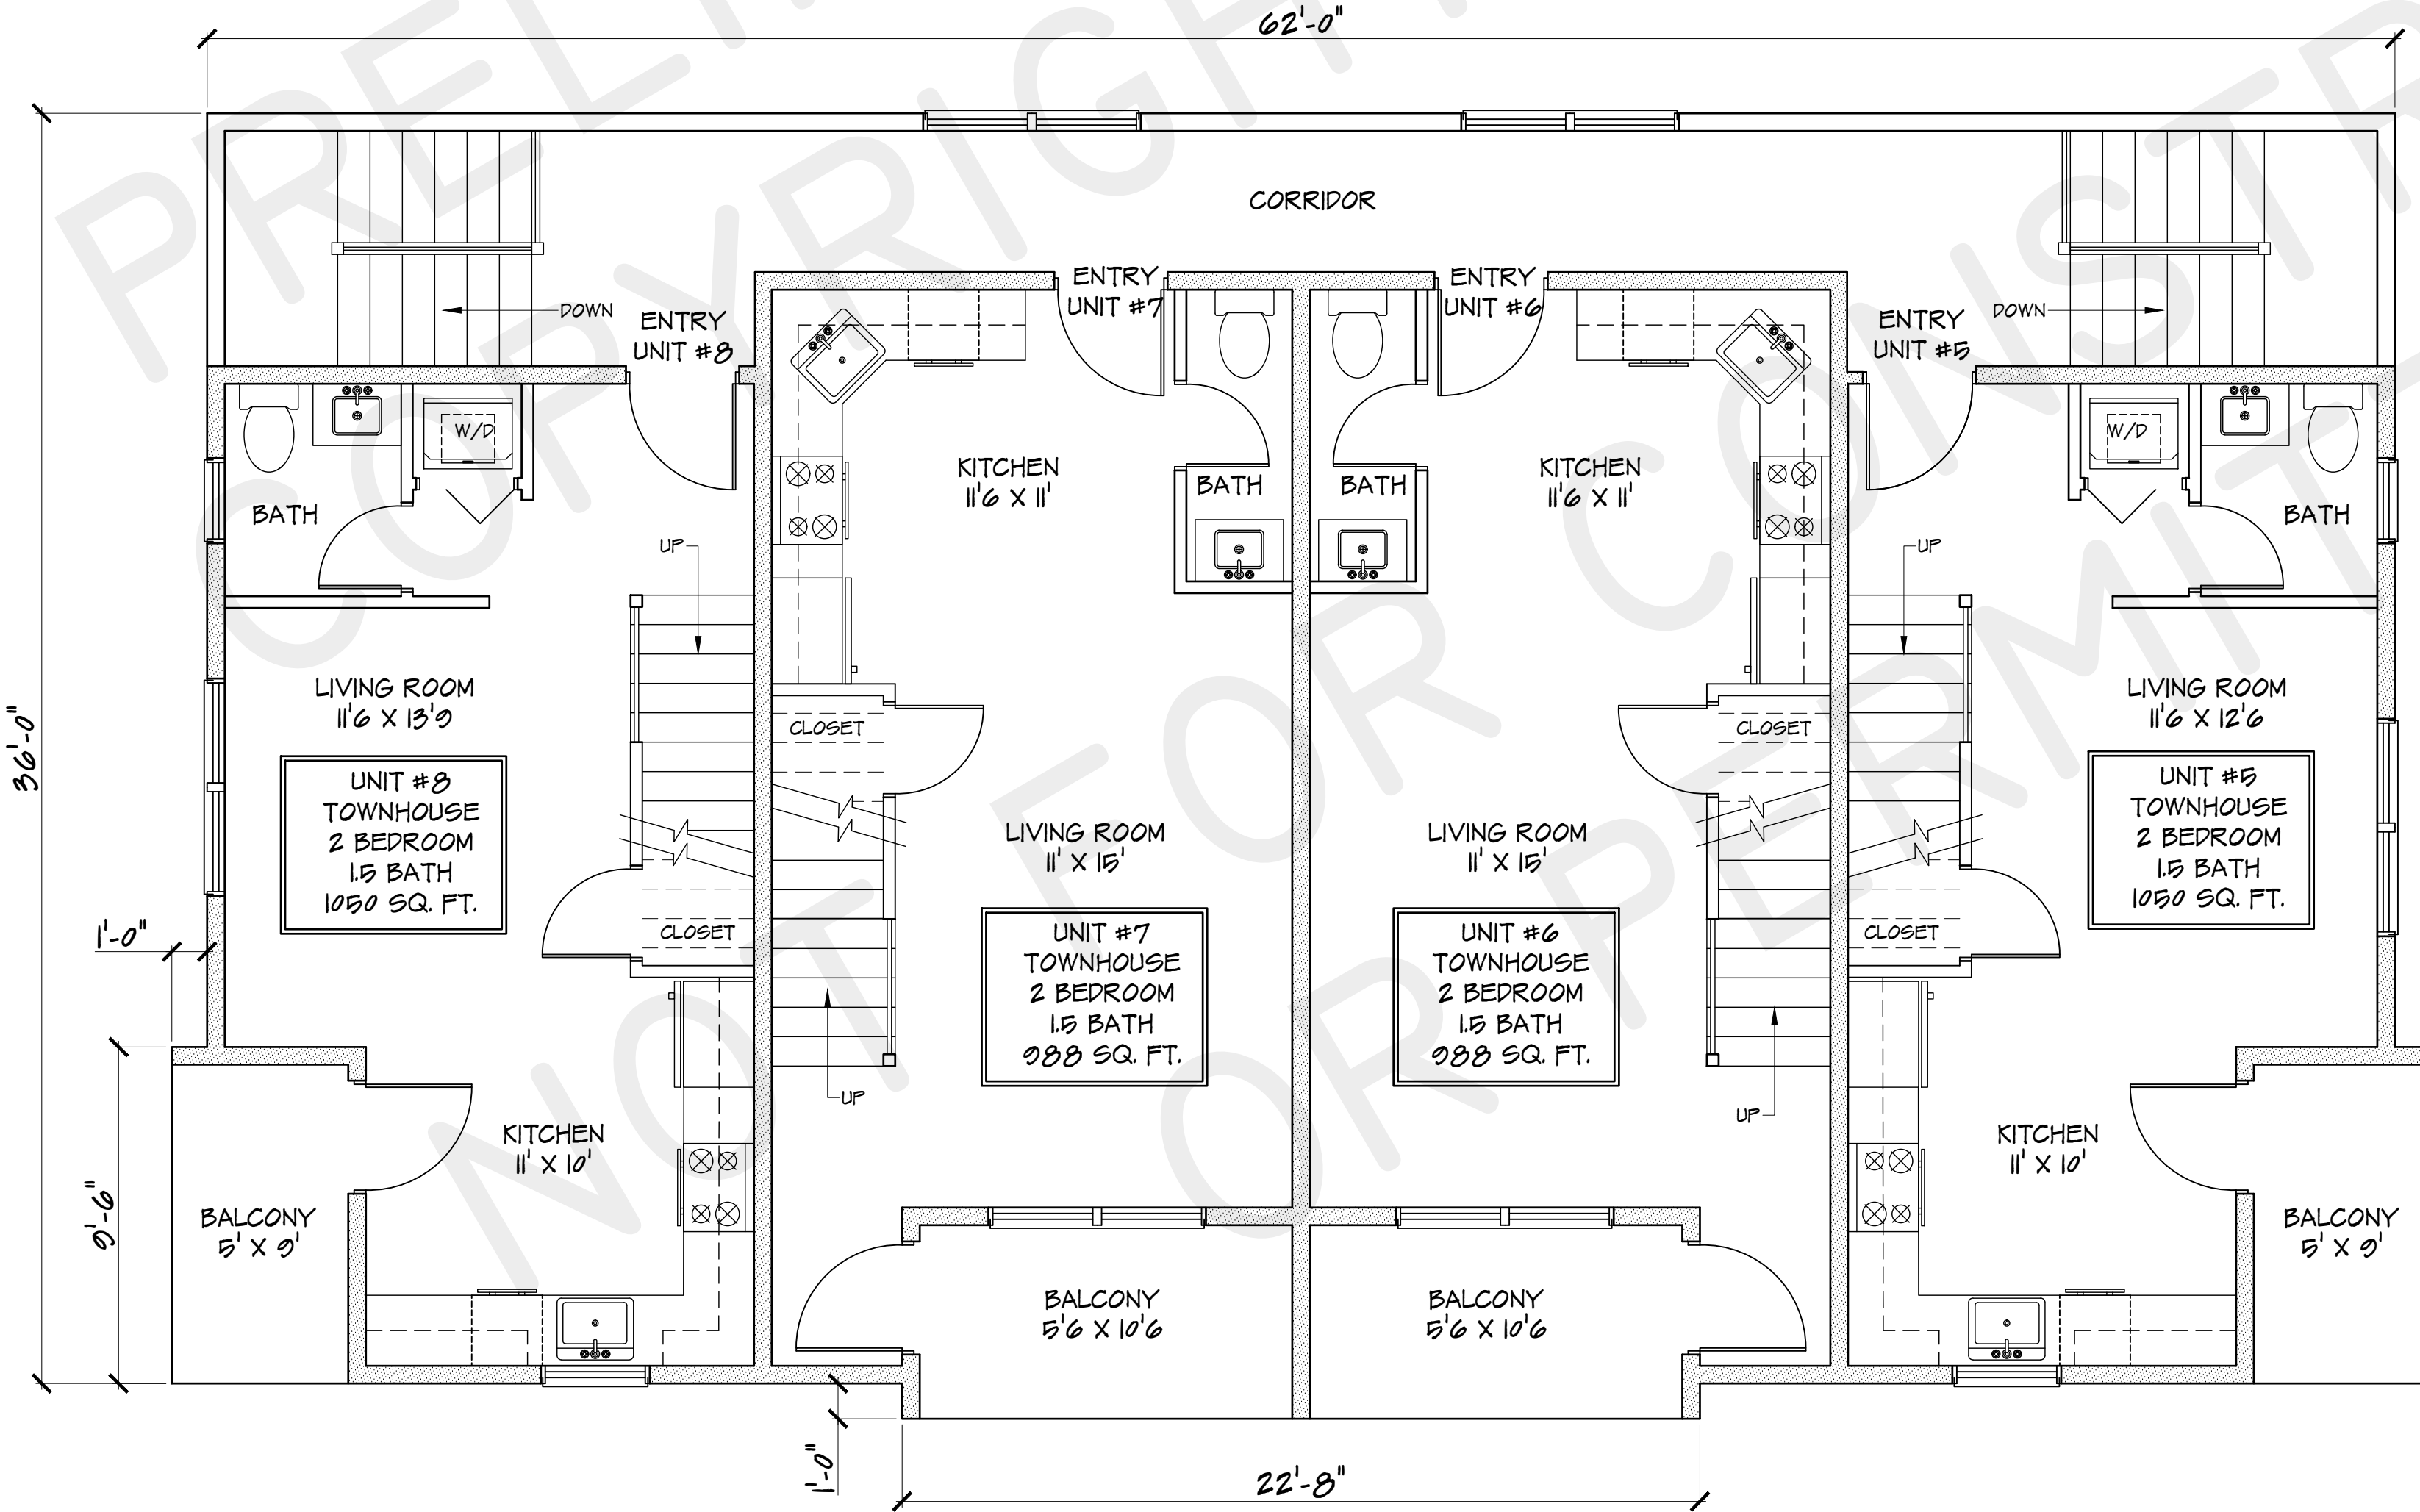

THIRD FLOOR PLAN
TOWNHOUSE UNITS