


PROJECT : INTERIOR RENOVATION

PROJECT ADDRESS : 54 WEST ST, WORCESTER, MA

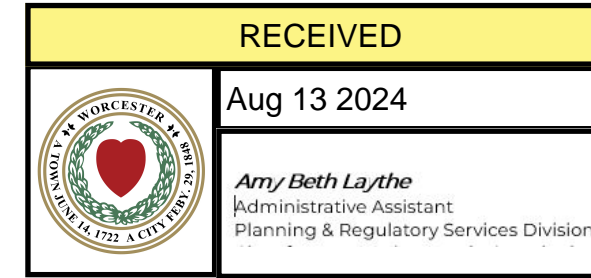

ARCHITECT:
UP DESIGN & BUILD, LLC

EMAIL:
INFO@UpDesignBuild.COM

PHONE:
617-902 8626

PROJECT SUMMARY:

INTERIOR RENOVATION
1ST FLOOR - 3 UNITS
2ND FLOOR - 3 UNITS
3RD FLOOR - 1 UNIT

DRAWING LIST:

Sheet List	
Sheet Number	Sheet Name

A00	COVER SHEET
A101	BASEMENT PLAN - PROPOSED
A102	FIRST FLOOR PLAN - PROPOSED
A103	SECOND FLOOR PLAN - PROPOSED
A104	ATTIC PLAN - PROPOSED
A601	FIRST FLOOR FRAMING PLAN
A602	SECOND FLOOR FRAMING PLAN
A603	THIRD FLOOR FRAMING PLAN
D001	BASEMENT FLOOR PLAN
D002	DEMOLITION PLAN FIRST LEVEL
D003	DEMOLITION PLAN SECOND LEVEL
D004	DEMOLITION PLAN ATTIC EXISTING

Grand total: 12

PRELIMINARY CONCEPT,
NOT VALID WITHOUT STAMP

54 WEST ST

Worcester, MA

COVER SHEET

Project number 0.08

Date 04/07/2024

Drawn by Author


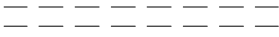
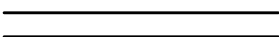
Checked by Checker


A00

Scale

GENERAL NOTE:
 CONTRACTOR TO FIELD VERIFY AND COORDINATE WITH OWNER FOR ALL CONSTRUCTION ISSUES. THIS DRAWING SET IS TO SHOW GENERAL LAYOUT AND FOR PERMIT APPLICATION ONLY. CONTRACTOR/OWNER SHALL CONSULT PROFESSIONAL ENGINEER REGARDING ALL FRAMING AND STRUCTURAL ISSUES. CONTRACTOR AND OWNER AGREE TO INDEMNIFY, HOLD HARMLESS AND PROTECT ARCHITECT FROM ANY CLAIMS OR LOSSES RELATED TO THIS PROJECT.

FIRE ALARM LEGEND	
Ⓢ	SMOKE ALARM
Ⓢ/c/s	CO/SMOKE COMBO

LEGEND :	
	EXISTING TO REMAIN
	DEMO
	NEW WORK

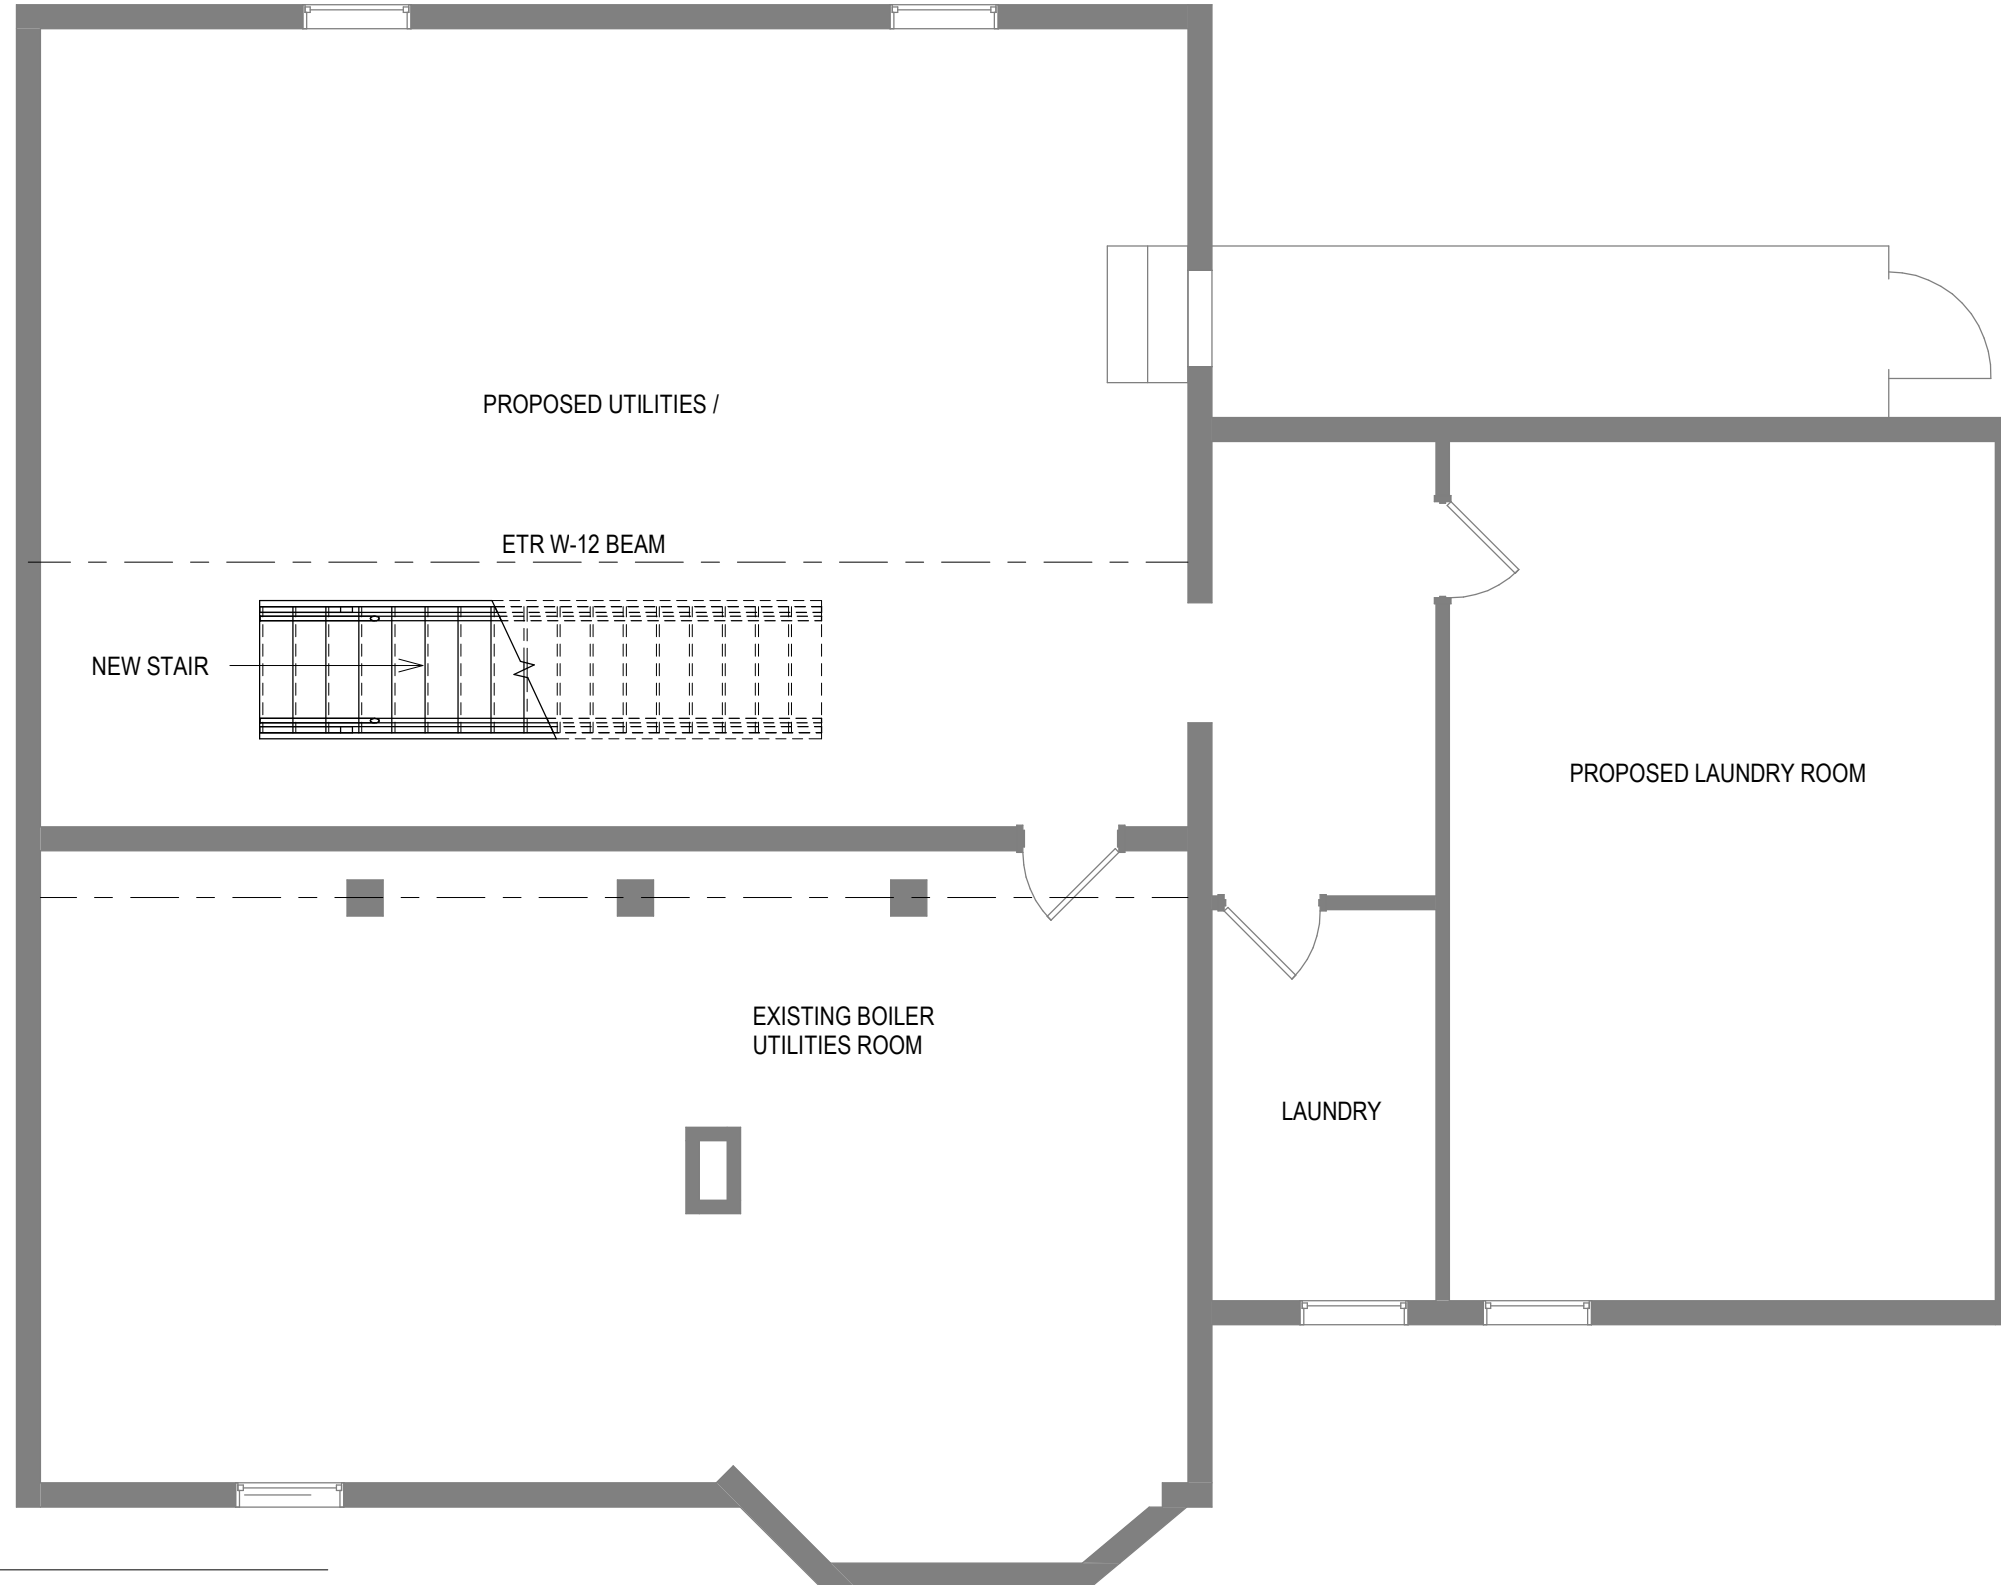

ARCHITECT:
 UP DESIGN & BUILD, LLC

EMAIL:
 INFO@UpDesignBuild.COM

PHONE:
 617-902 8626

PRELIMINARY CONCEPT,
 NOT VALID WITHOUT STAMP

54 WEST ST

Worcester, MA

**BASEMENT
 PLAN -
 PROPOSED**

Project number 0.08

Date 04/07/2024

Drawn by Tian Sun

Checked by Checker

A101

Scale As indicated


1 BASEMENT PLAN - NEW WORK
 A101 Scale: 3/16" = 1'-0"

4/7/2024 2:06:27 PM

GENERAL NOTE:
 CONTRACTOR TO FIELD VERIFY AND COORDINATE WITH OWNER FOR ALL CONSTRUCTION ISSUES. THIS DRAWING SET IS TO SHOW GENERAL LAYOUT AND FOR PERMIT APPLICATION ONLY. CONTRACTOR/OWNER SHALL CONSULT PROFESSIONAL ENGINEER REGARDING ALL FRAMING AND STRUCTURAL ISSUES. CONTRACTOR AND OWNER AGREE TO INDEMNIFY, HOLD HARMLESS AND PROTECT ARCHITECT FROM ANY CLAIMS OR LOSSES RELATED TO THIS PROJECT.

FIRE ALARM LEGEND	
	SMOKE ALARM
	CO/SMOKE COMBO

LEGEND :	
	EXISTING TO REMAIN
	DEMO
	NEW WORK

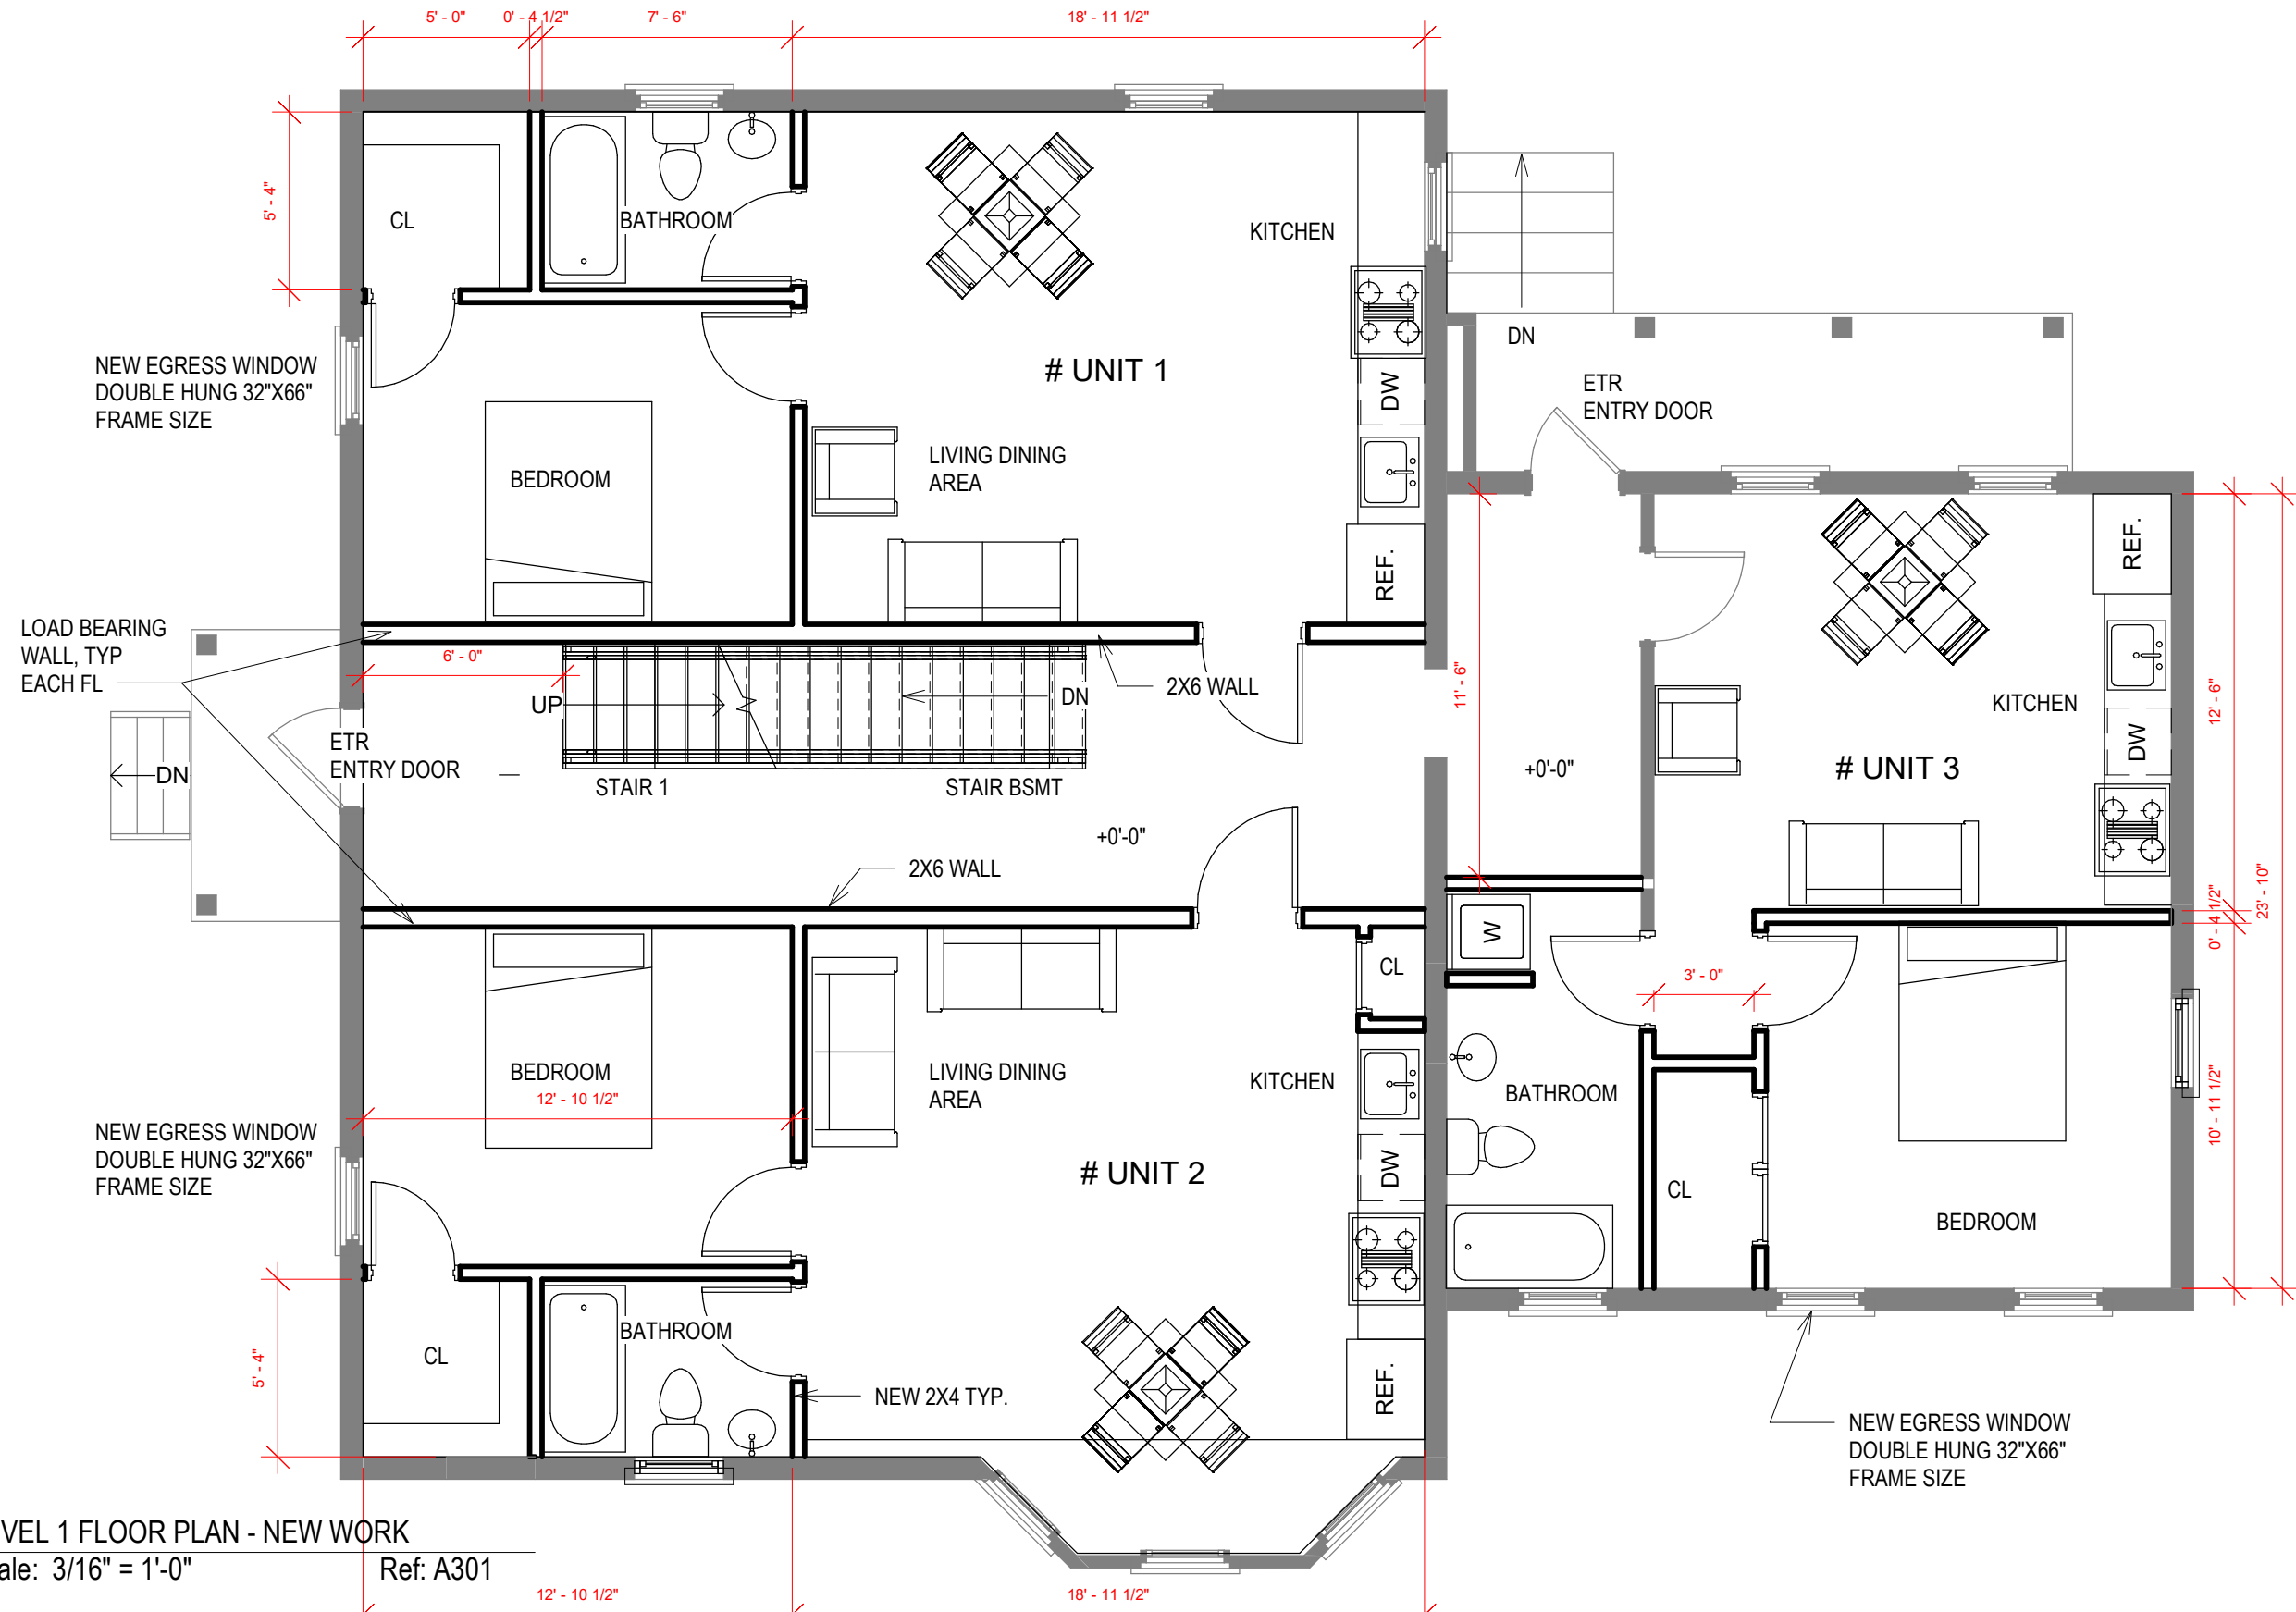

UP DESIGN & BUILD

ARCHITECT:
 UP DESIGN & BUILD, LLC

EMAIL:
 INFO@UpDesignBuild.COM

PHONE:
 617-902 8626

PRELIMINARY CONCEPT,
 NOT VALID WITHOUT STAMP

54 WEST ST

Worcester, MA

FIRST FLOOR PLAN - PROPOSED

Project number 0.08

Date 04/07/2024

Drawn by Author

Checked by Checker

A102

Scale As indicated

1 LEVEL 1 FLOOR PLAN - NEW WORK
 A102 Scale: 3/16" = 1'-0" Ref: A301

4/7/2024 2:06:27 PM

GENERAL NOTE:
 CONTRACTOR TO FIELD VERIFY AND COORDINATE WITH OWNER FOR ALL CONSTRUCTION ISSUES. THIS DRAWING SET IS TO SHOW GENERAL LAYOUT AND FOR PERMIT APPLICATION ONLY. CONTRACTOR/OWNER SHALL CONSULT PROFESSIONAL ENGINEER REGARDING ALL FRAMING AND STRUCTURAL ISSUES. CONTRACTOR AND OWNER AGREE TO INDEMNIFY, HOLD HARMLESS AND PROTECT ARCHITECT FROM ANY CLAIMS OR LOSSES RELATED TO THIS PROJECT.

FIRE ALARM LEGEND

- Ⓢ SMOKE ALARM
- Ⓢ/Ⓢ CO/SMOKE COMBO

LEGEND :

- EXISTING TO REMAIN
- DEMO
- NEW WORK



ARCHITECT:
 UP DESIGN & BUILD, LLC

EMAIL:
 INFO@UpDesignBuild.COM

PHONE:
 617-902 8626

PRELIMINARY CONCEPT,
 NOT VALID WITHOUT STAMP

54 WEST ST

Worcester, MA

SECOND FLOOR PLAN - PROPOSED

Project number 0.08

Date 04/07/2024

Drawn by Author

Checked by Checker

A103

Scale As indicated

1 LEVEL 2 FLOOR PLAN - NEW WORK
 A103 Scale: 3/16" = 1'-0"



4/7/2024 2:06:27 PM

GENERAL NOTE:
 CONTRACTOR TO FIELD VERIFY AND COORDINATE WITH OWNER FOR ALL CONSTRUCTION ISSUES. THIS DRAWING SET IS TO SHOW GENERAL LAYOUT AND FOR PERMIT APPLICATION ONLY. CONTRACTOR/OWNER SHALL CONSULT PROFESSIONAL ENGINEER REGARDING ALL FRAMING AND STRUCTURAL ISSUES. CONTRACTOR AND OWNER AGREE TO INDEMNIFY, HOLD HARMLESS AND PROTECT ARCHITECT FROM ANY CLAIMS OR LOSSES RELATED TO THIS PROJECT.

FIRE ALARM LEGEND

Ⓢ SMOKE ALARM Ⓢ/s CO/SMOKE COMBO

LEGEND :

————— EXISTING TO REMAIN
 - - - - - DEMO
 = = = = = NEW WORK



ARCHITECT:
 UP DESIGN & BUILD, LLC

EMAIL:
 INFO@UpDesignBuild.COM

PHONE:
 617-902 8626

PRELIMINARY CONCEPT,
 NOT VALID WITHOUT STAMP

54 WEST ST

Worcester, MA

ATTIC PLAN -
 PROPOSED

Project number 0.08

Date 04/07/2024

Drawn by Author


Checked by Checker

A104

Scale As indicated

1 LEVEL 3
 A104 Scale: 3/16" = 1'-0"

4/7/2024 2:06:28 PM

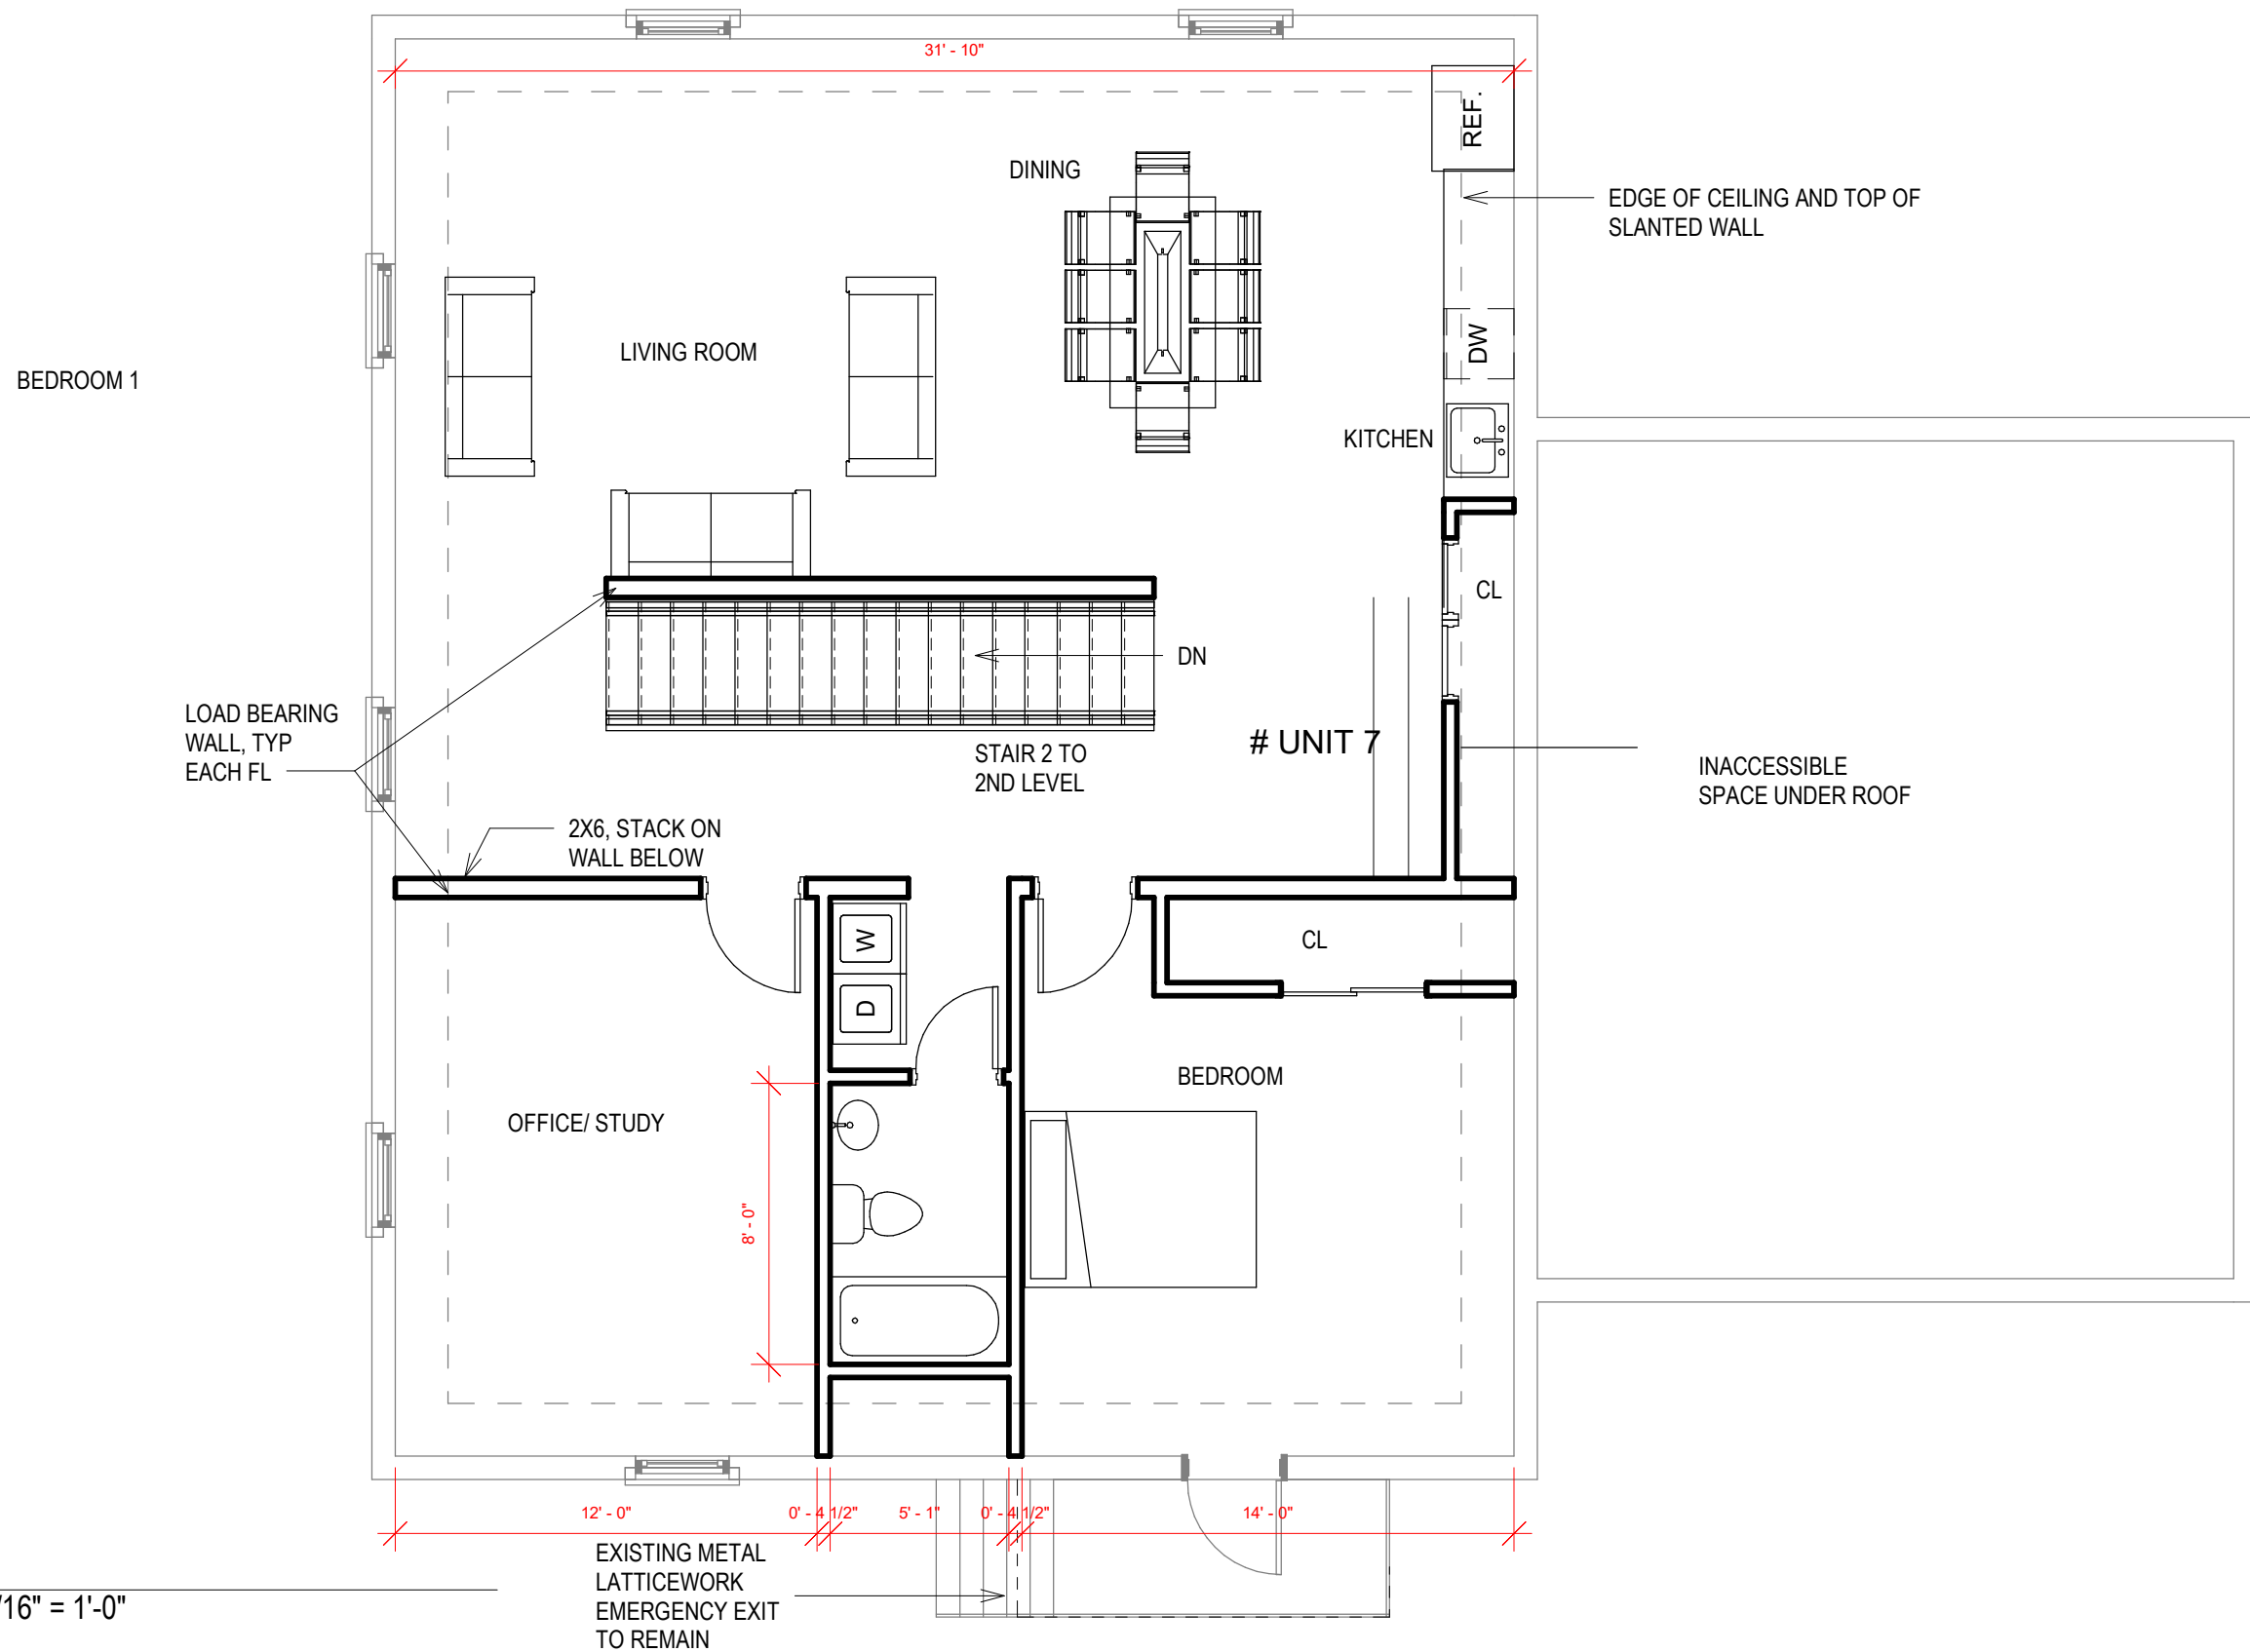



ARCHITECT:
UP DESIGN & BUILD, LLC

EMAIL:
INFO@UpDesignBuild.COM

PHONE:
617-902 8626

PRELIMINARY CONCEPT,
NOT VALID WITHOUT STAMP

54 WEST ST

Worcester, MA

FIRST FLOOR FRAMING PLAN

Project number 0.08

Date 04/07/2024


Drawn by Author

Checked by Checker

A601

Scale 3/16" = 1'-0"

4/7/2024 2:06:29 PM

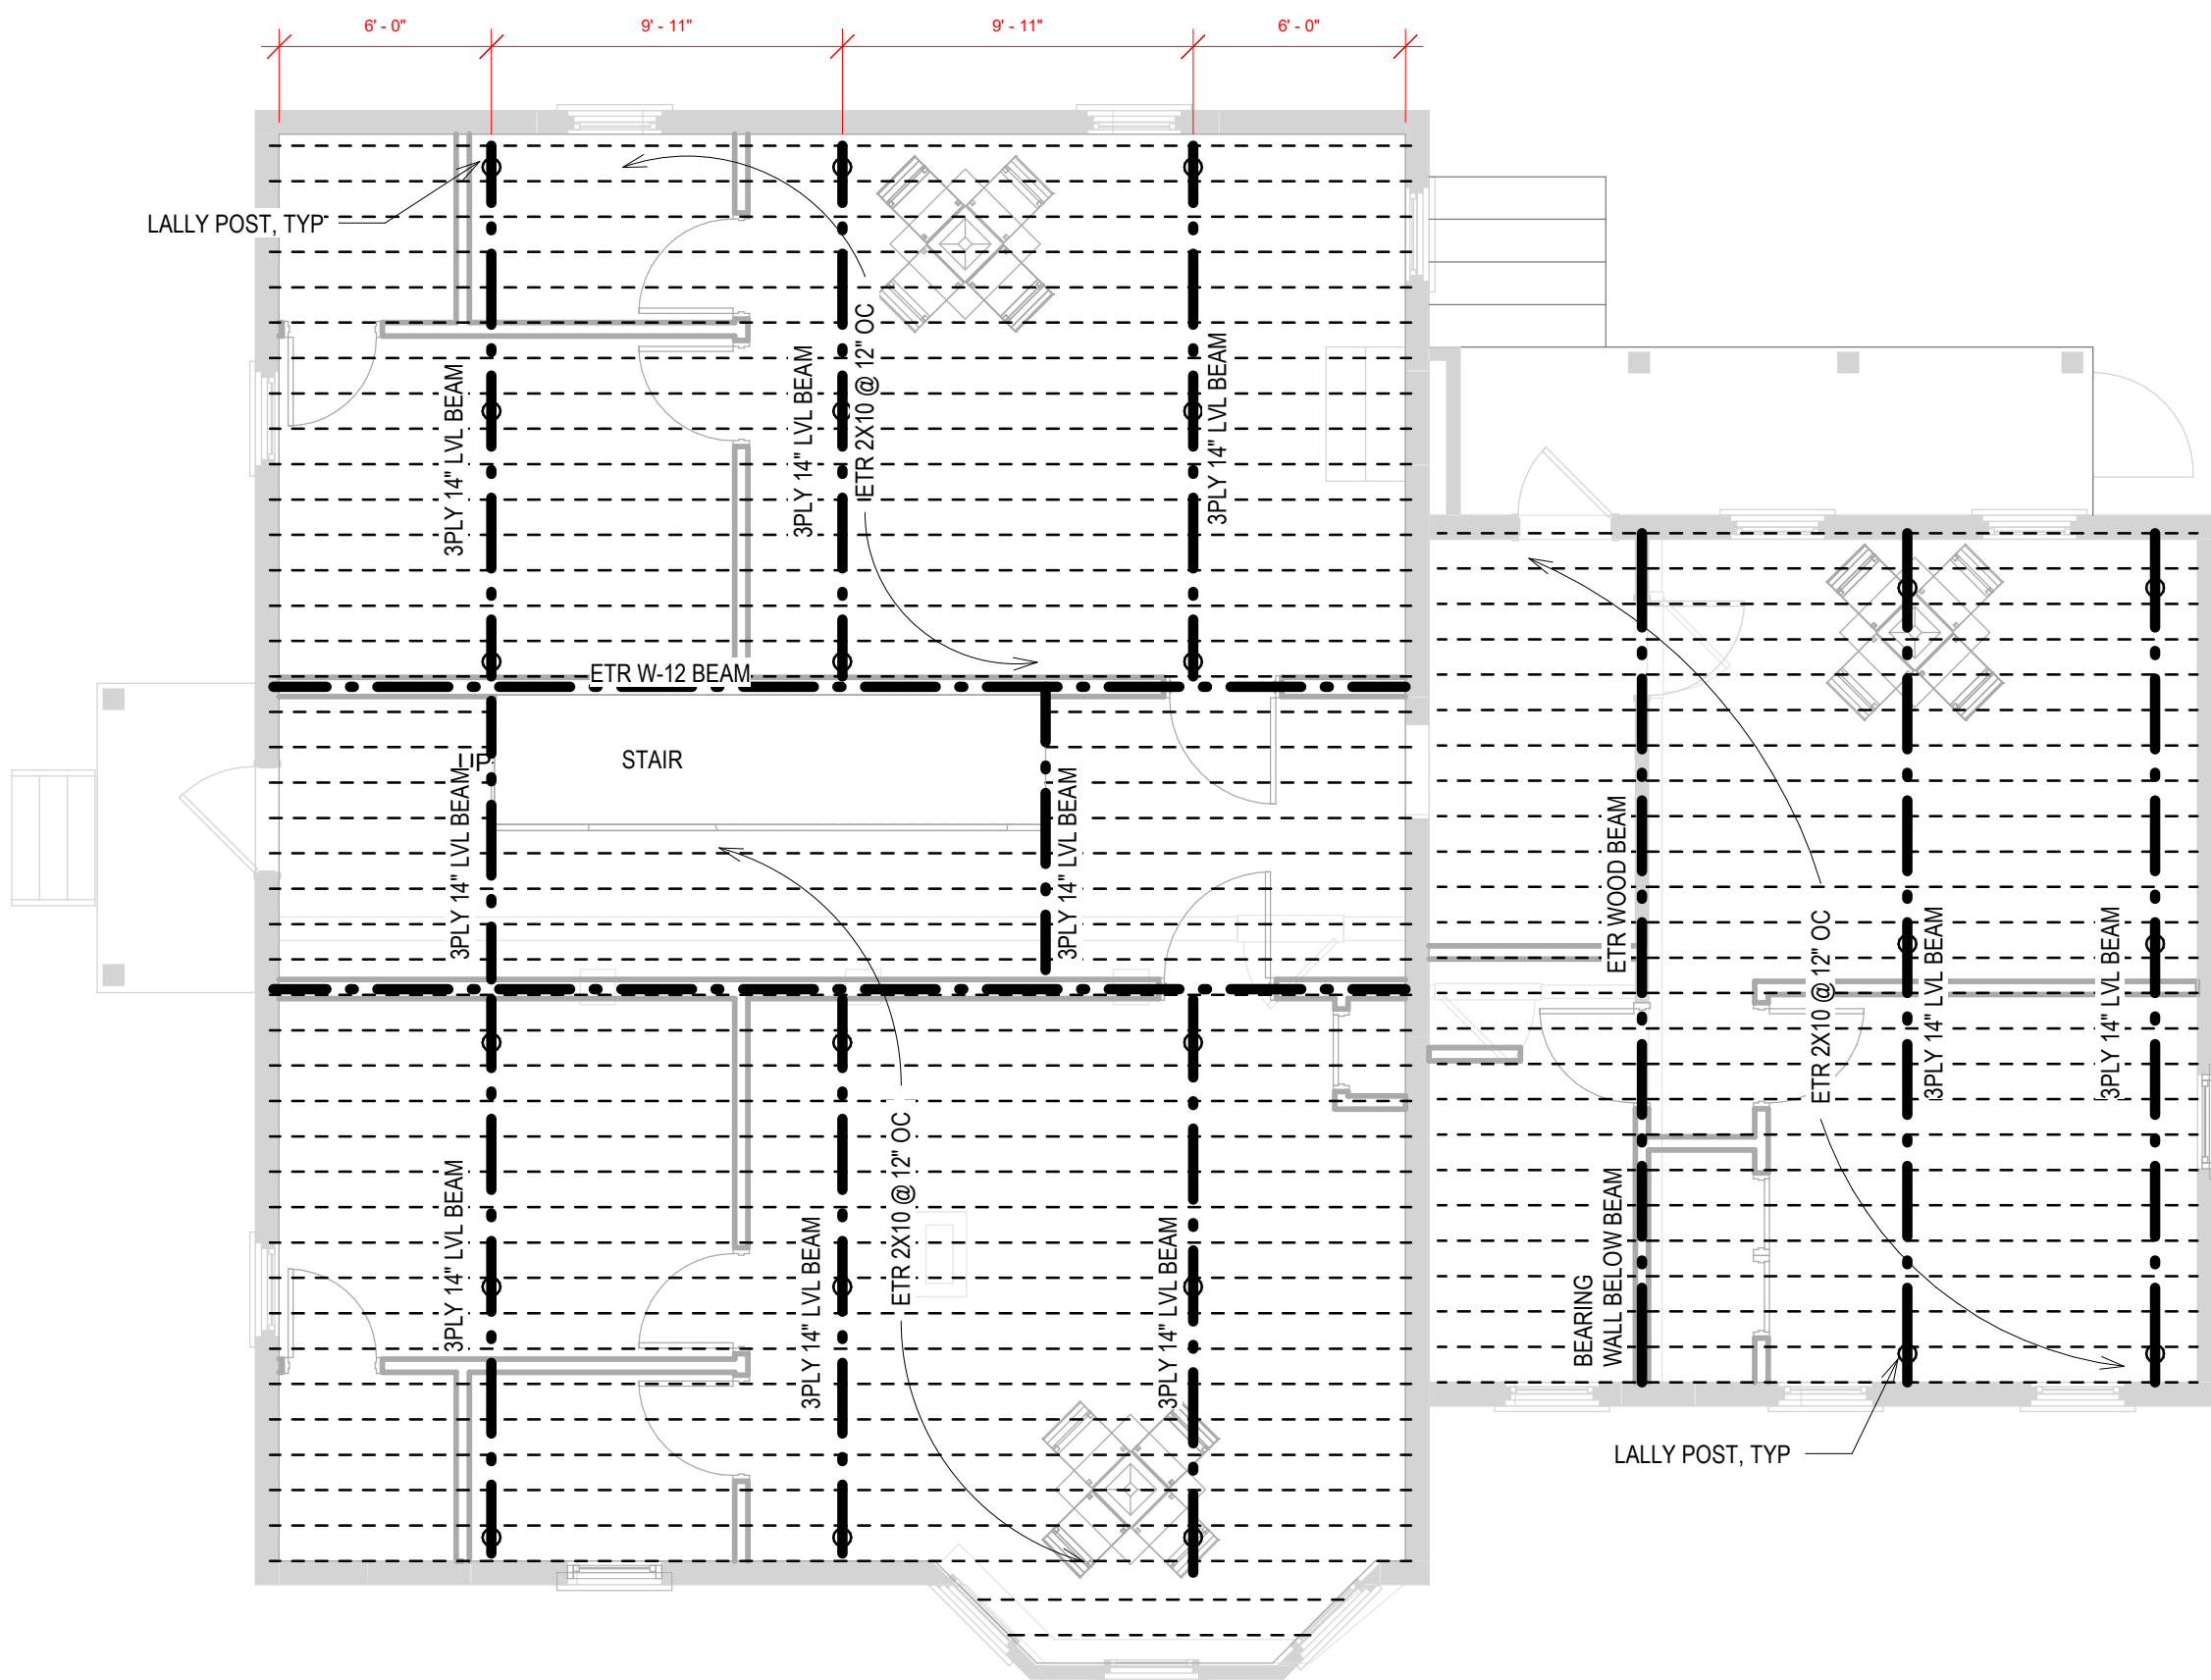

1 LEVEL 1 - FRAMING
A601 Scale: 3/16" = 1'-0"

Ref: A301



ARCHITECT:
UP DESIGN & BUILD, LLC

EMAIL:
INFO@UpDesignBuild.COM

PHONE:
617-902 8626

PRELIMINARY CONCEPT,
NOT VALID WITHOUT STAMP

54 WEST ST

Worcester, MA

SECOND FLOOR FRAMING PLAN

Project number 0.08


Date 04/07/2024

Drawn by Author

Checked by Checker

A602

Scale 3/16" = 1'-0"

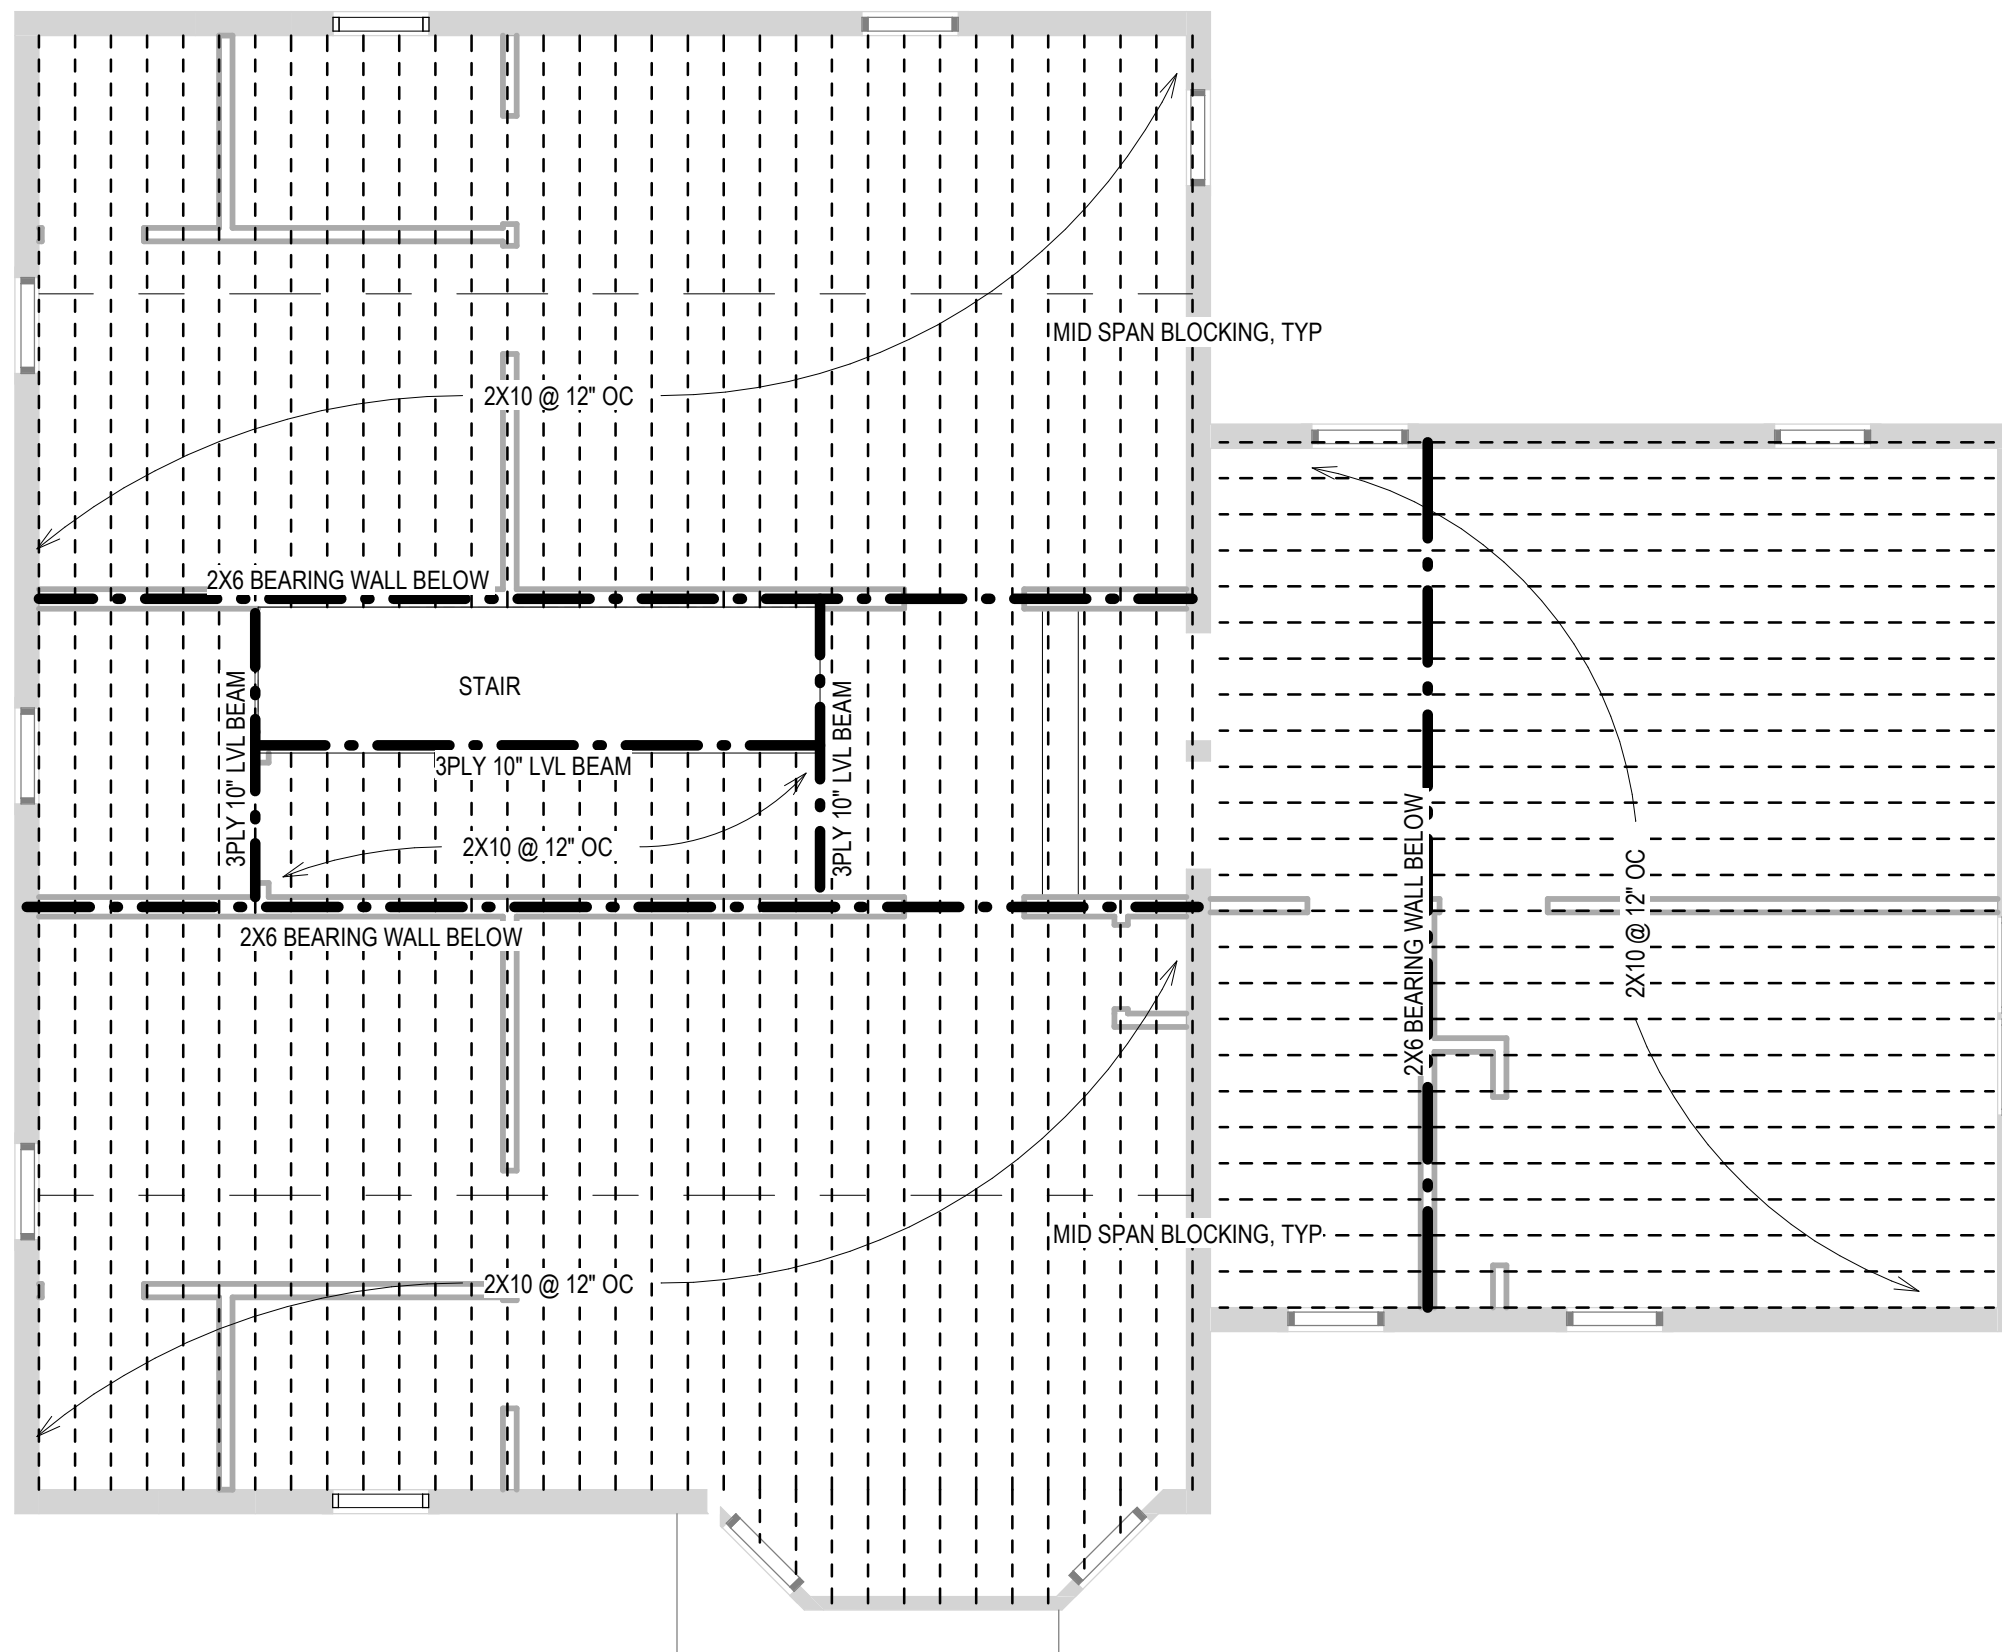



ARCHITECT:
UP DESIGN & BUILD, LLC

EMAIL:
INFO@UpDesignBuild.COM

PHONE:
617-902 8626

PRELIMINARY CONCEPT,
NOT VALID WITHOUT STAMP

54 WEST ST

Worcester, MA

THIRD FLOOR FRAMING PLAN

Project number 0.08


Date 04/07/2024

Drawn by Author

Checked by Checker

A603

Scale 3/16" = 1'-0"

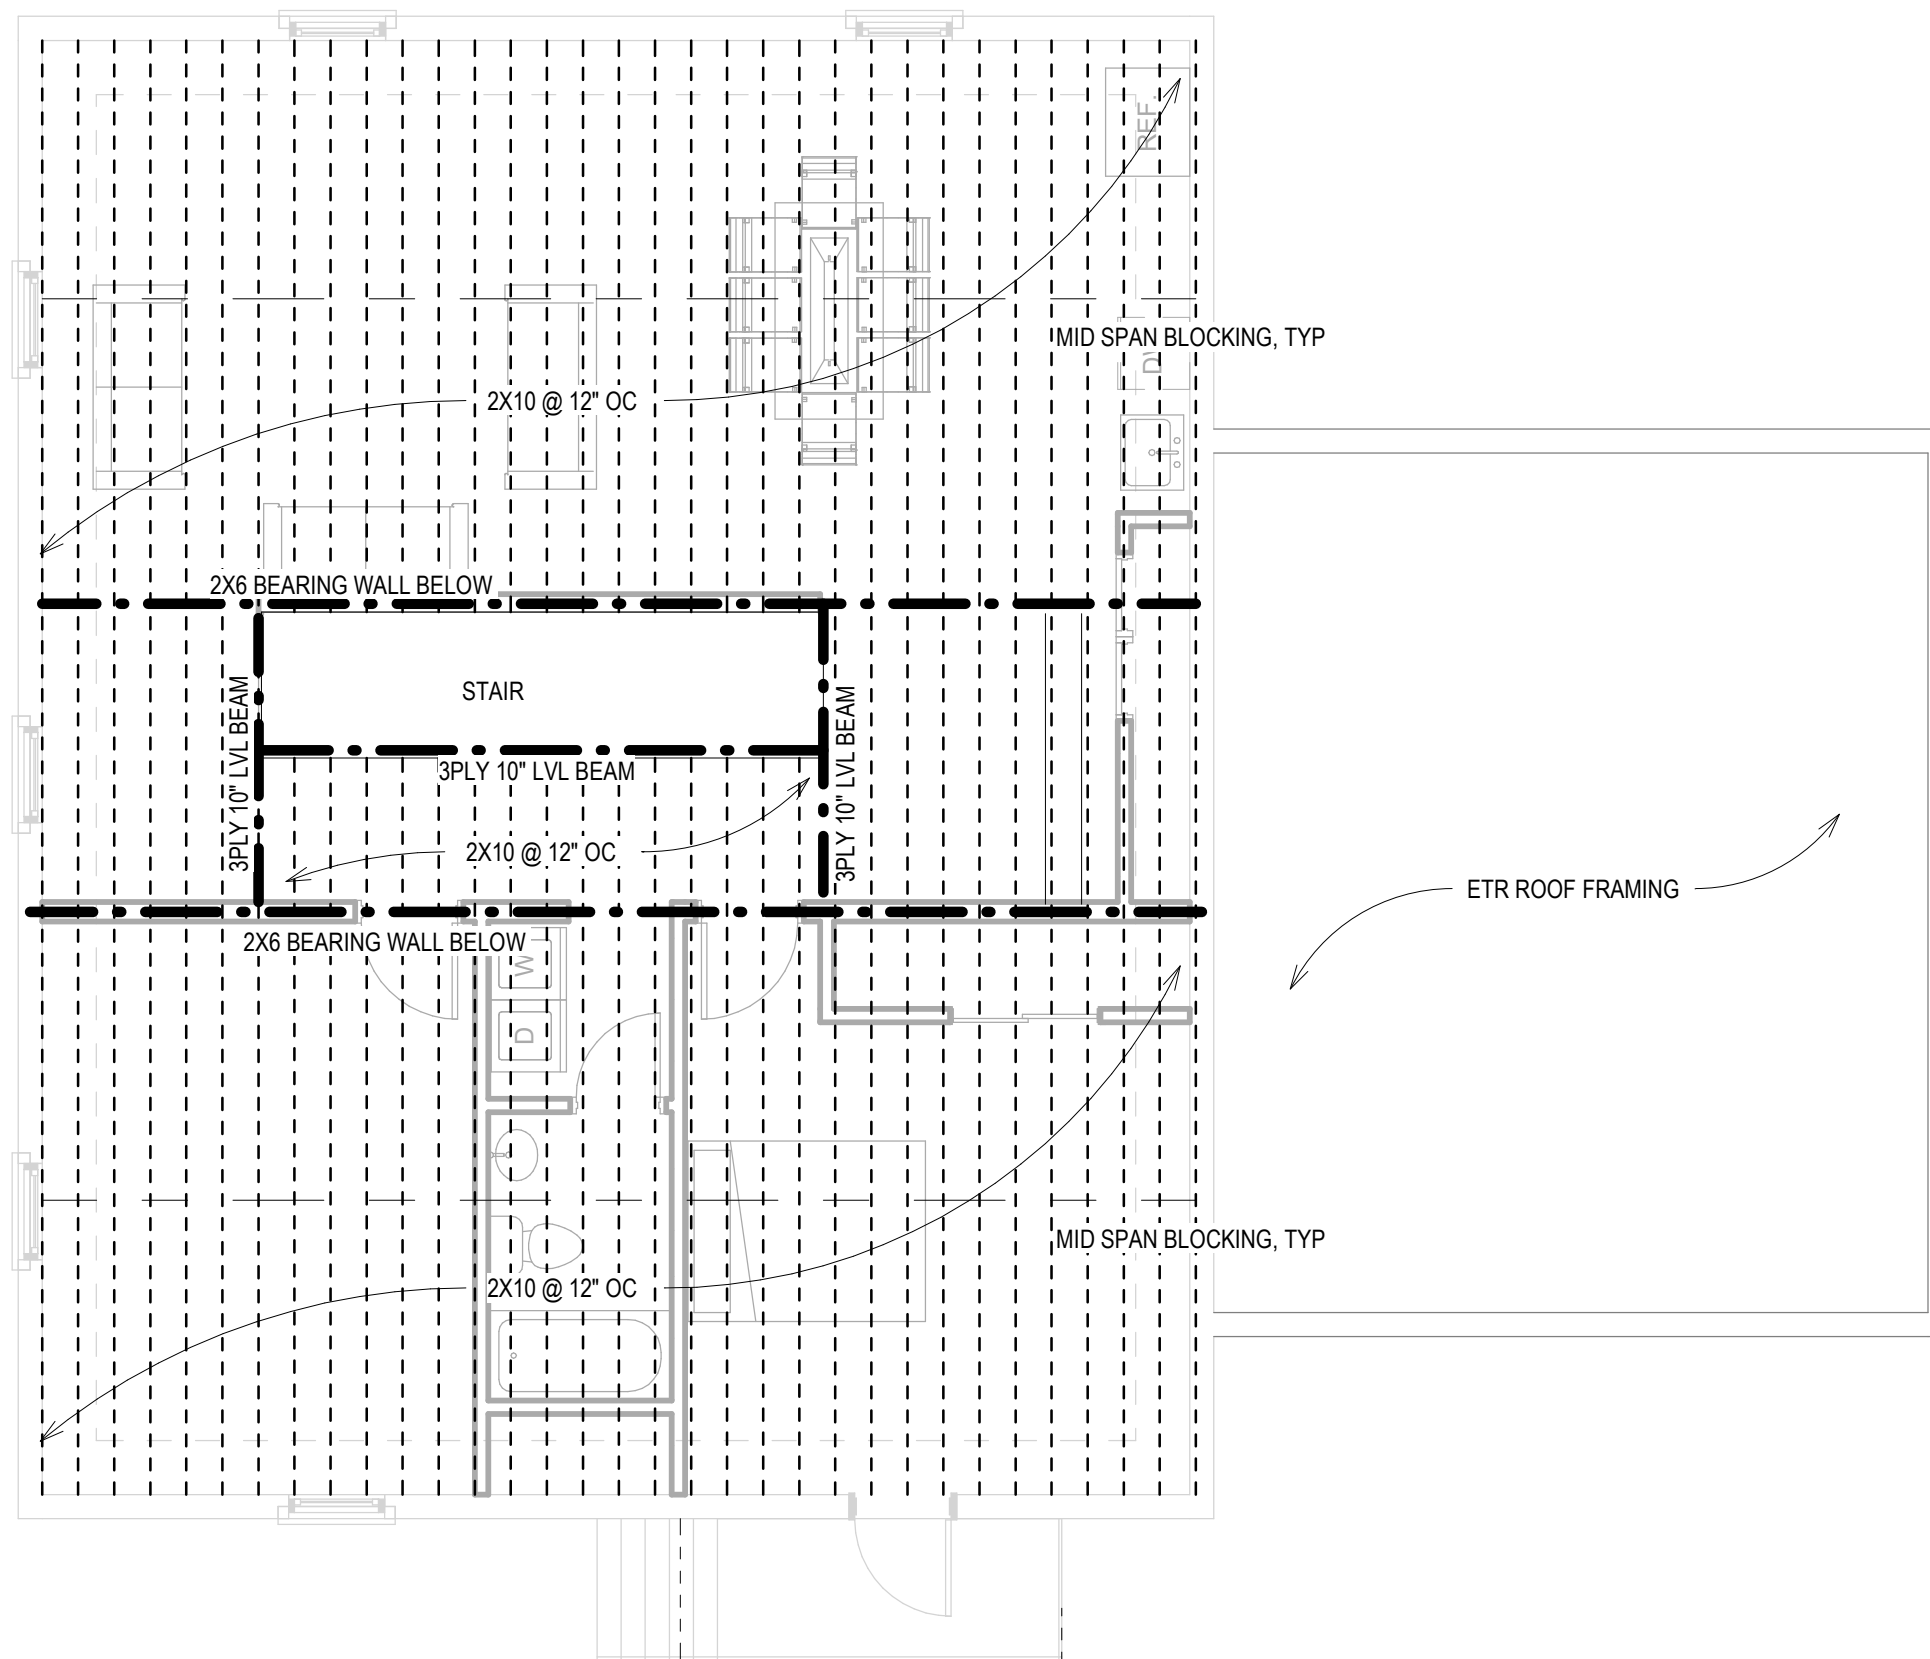

1 LEVEL 3 - FRAMING
A603 Scale: 3/16" = 1'-0"


4/7/2024 2:06:30 PM

GENERAL NOTE:
 CONTRACTOR TO FIELD VERIFY AND COORDINATE WITH OWNER FOR ALL CONSTRUCTION ISSUES. THIS DRAWING SET IS TO SHOW GENERAL LAYOUT AND FOR PERMIT APPLICATION ONLY. CONTRACTOR/OWNER SHALL CONSULT PROFESSIONAL ENGINEER REGARDING ALL FRAMING AND STRUCTURAL ISSUES. CONTRACTOR AND OWNER AGREE TO INDEMNIFY, HOLD HARMLESS AND PROTECT ARCHITECT FROM ANY CLAIMS OR LOSSES RELATED TO THIS PROJECT.

FIRE ALARM LEGEND	
Ⓢ	SMOKE ALARM
Ⓢ/c/s	CO/SMOKE COMBO

LEGEND :

	EXISTING TO REMAIN
	DEMO
	NEW WORK

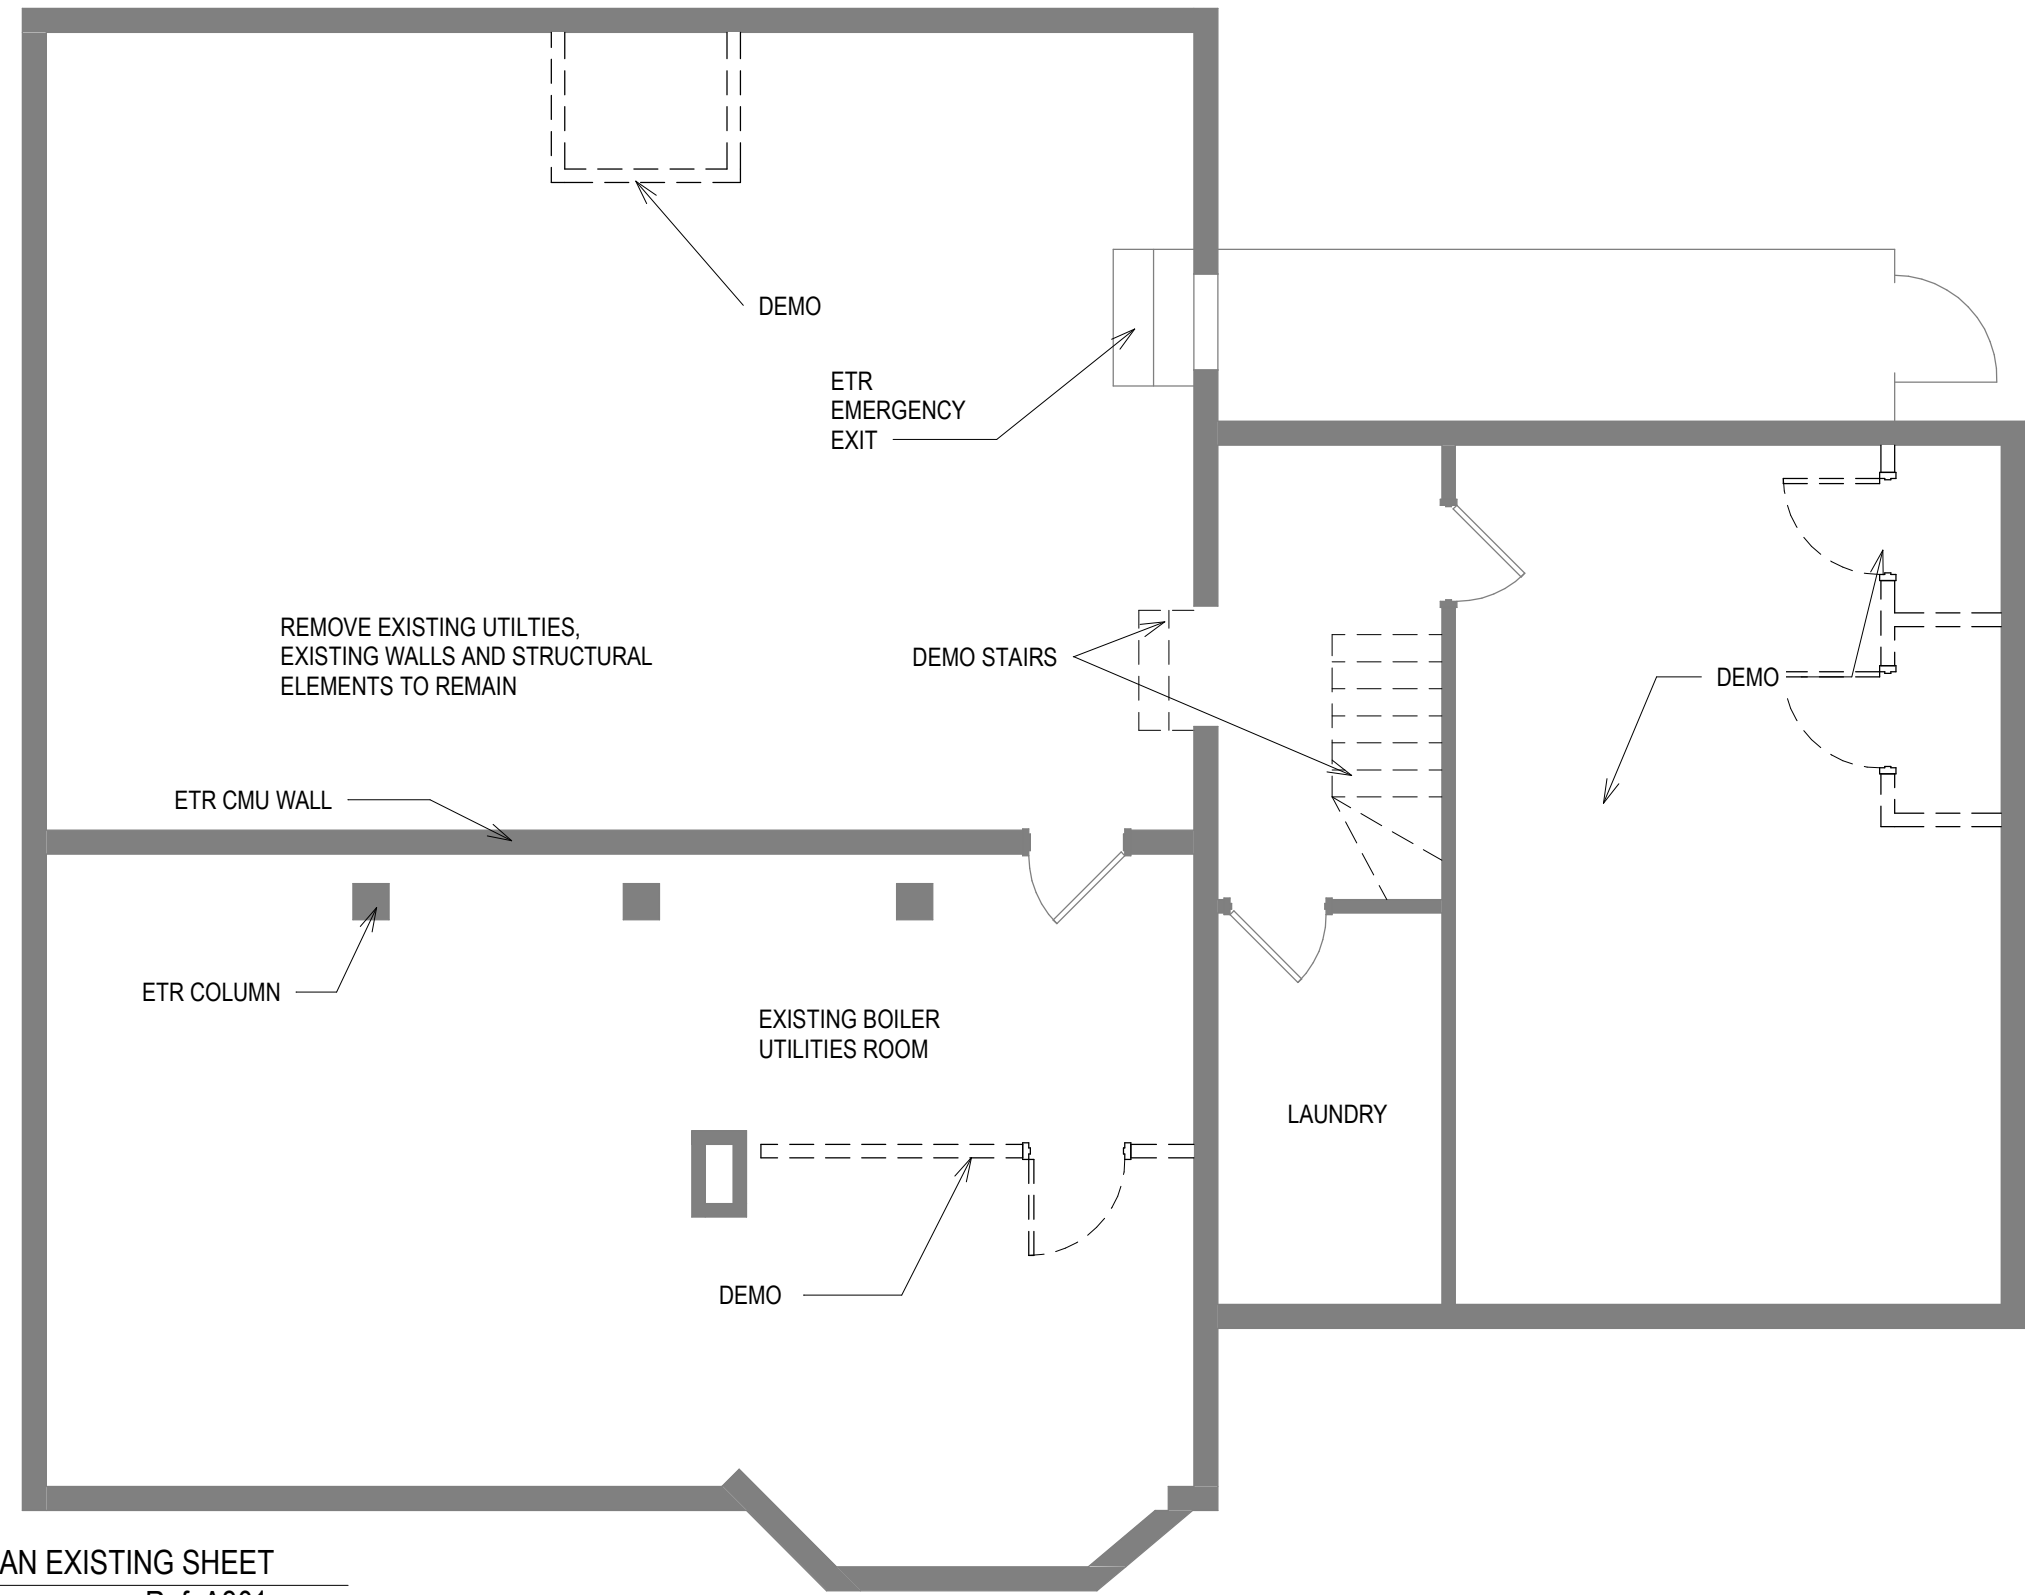

UP DESIGN & BUILD
 ARCHITECT:
 UP DESIGN & BUILD, LLC
 EMAIL:
 INFO@UpDesignBuild.COM
 PHONE:
 617-902 8626

PRELIMINARY CONCEPT,
 NOT VALID WITHOUT STAMP

54 WEST ST

Worcester, MA

BASEMENT FLOOR PLAN

Project number 0.08

Date 04/07/2024

Drawn by Author

Checked by Checker

D001

Scale As indicated

GENERAL NOTE:
 CONTRACTOR TO FIELD VERIFY AND COORDINATE WITH OWNER FOR ALL CONSTRUCTION ISSUES. THIS DRAWING SET IS TO SHOW GENERAL LAYOUT AND FOR PERMIT APPLICATION ONLY. CONTRACTOR/OWNER SHALL CONSULT PROFESSIONAL ENGINEER REGARDING ALL FRAMING AND STRUCTURAL ISSUES. CONTRACTOR AND OWNER AGREE TO INDEMNIFY, HOLD HARMLESS AND PROTECT ARCHITECT FROM ANY CLAIMS OR LOSSES RELATED TO THIS PROJECT.

FIRE ALARM LEGEND

- Ⓢ SMOKE ALARM Ⓢ/S CO/SMOKE COMBO

LEGEND :

- EXISTING TO REMAIN
- DEMO
- NEW WORK



ARCHITECT:
 UP DESIGN & BUILD, LLC

EMAIL:
 INFO@UpDesignBuild.COM

PHONE:
 617-902 8626

PRELIMINARY CONCEPT,
 NOT VALID WITHOUT STAMP

54 WEST ST

Worcester, MA

**DEMOLITION
 PLAN FIRST
 LEVEL**

Project number 0.08

Date 04/07/2024


Drawn by KX

Checked by KX

D002

Scale As indicated

4/7/2024 2:06:31 PM

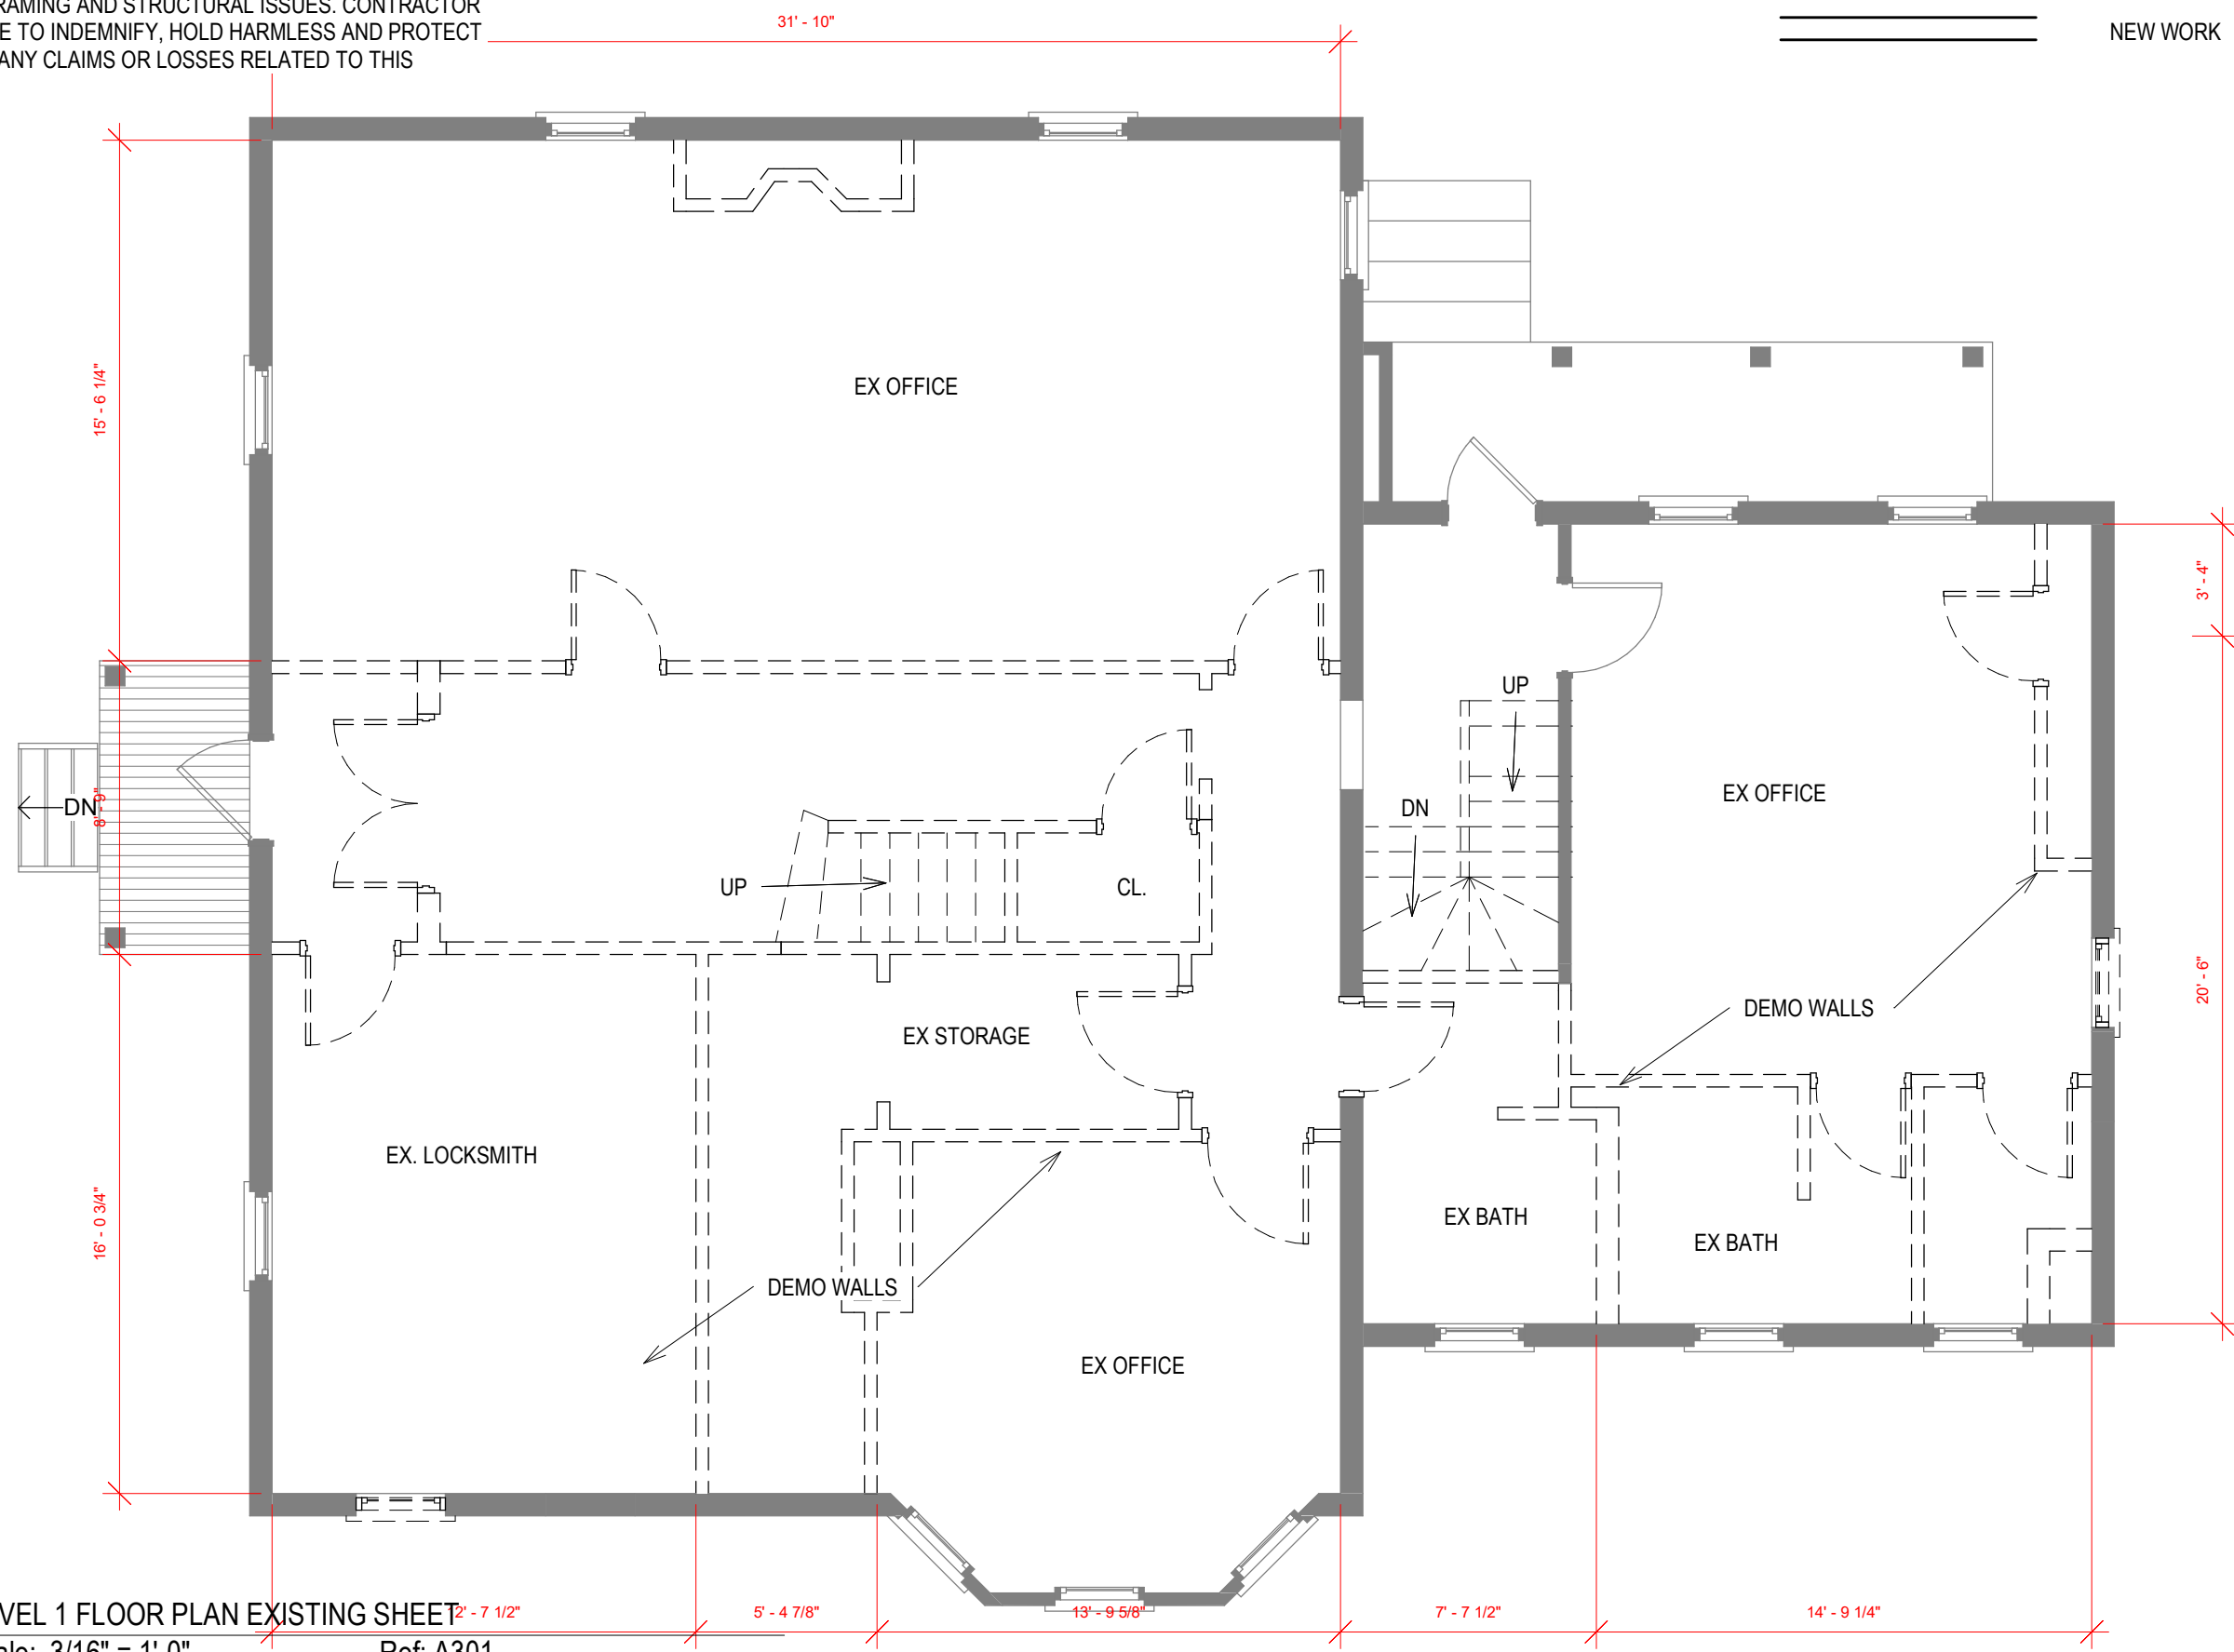
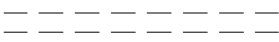
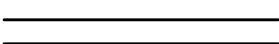



1 LEVEL 1 FLOOR PLAN EXISTING SHEET
 D002 Scale: 3/16" = 1'-0" Ref: A301

GENERAL NOTE:
 CONTRACTOR TO FIELD VERIFY AND COORDINATE WITH OWNER FOR ALL CONSTRUCTION ISSUES. THIS DRAWING SET IS TO SHOW GENERAL LAYOUT AND FOR PERMIT APPLICATION ONLY. CONTRACTOR/OWNER SHALL CONSULT PROFESSIONAL ENGINEER REGARDING ALL FRAMING AND STRUCTURAL ISSUES. CONTRACTOR AND OWNER AGREE TO INDEMNIFY, HOLD HARMLESS AND PROTECT ARCHITECT FROM ANY CLAIMS OR LOSSES RELATED TO THIS PROJECT.

FIRE ALARM LEGEND	
Ⓢ	SMOKE ALARM
Ⓢ/Ⓢ	CO/SMOKE COMBO

LEGEND :

	EXISTING TO REMAIN
	DEMO
	NEW WORK

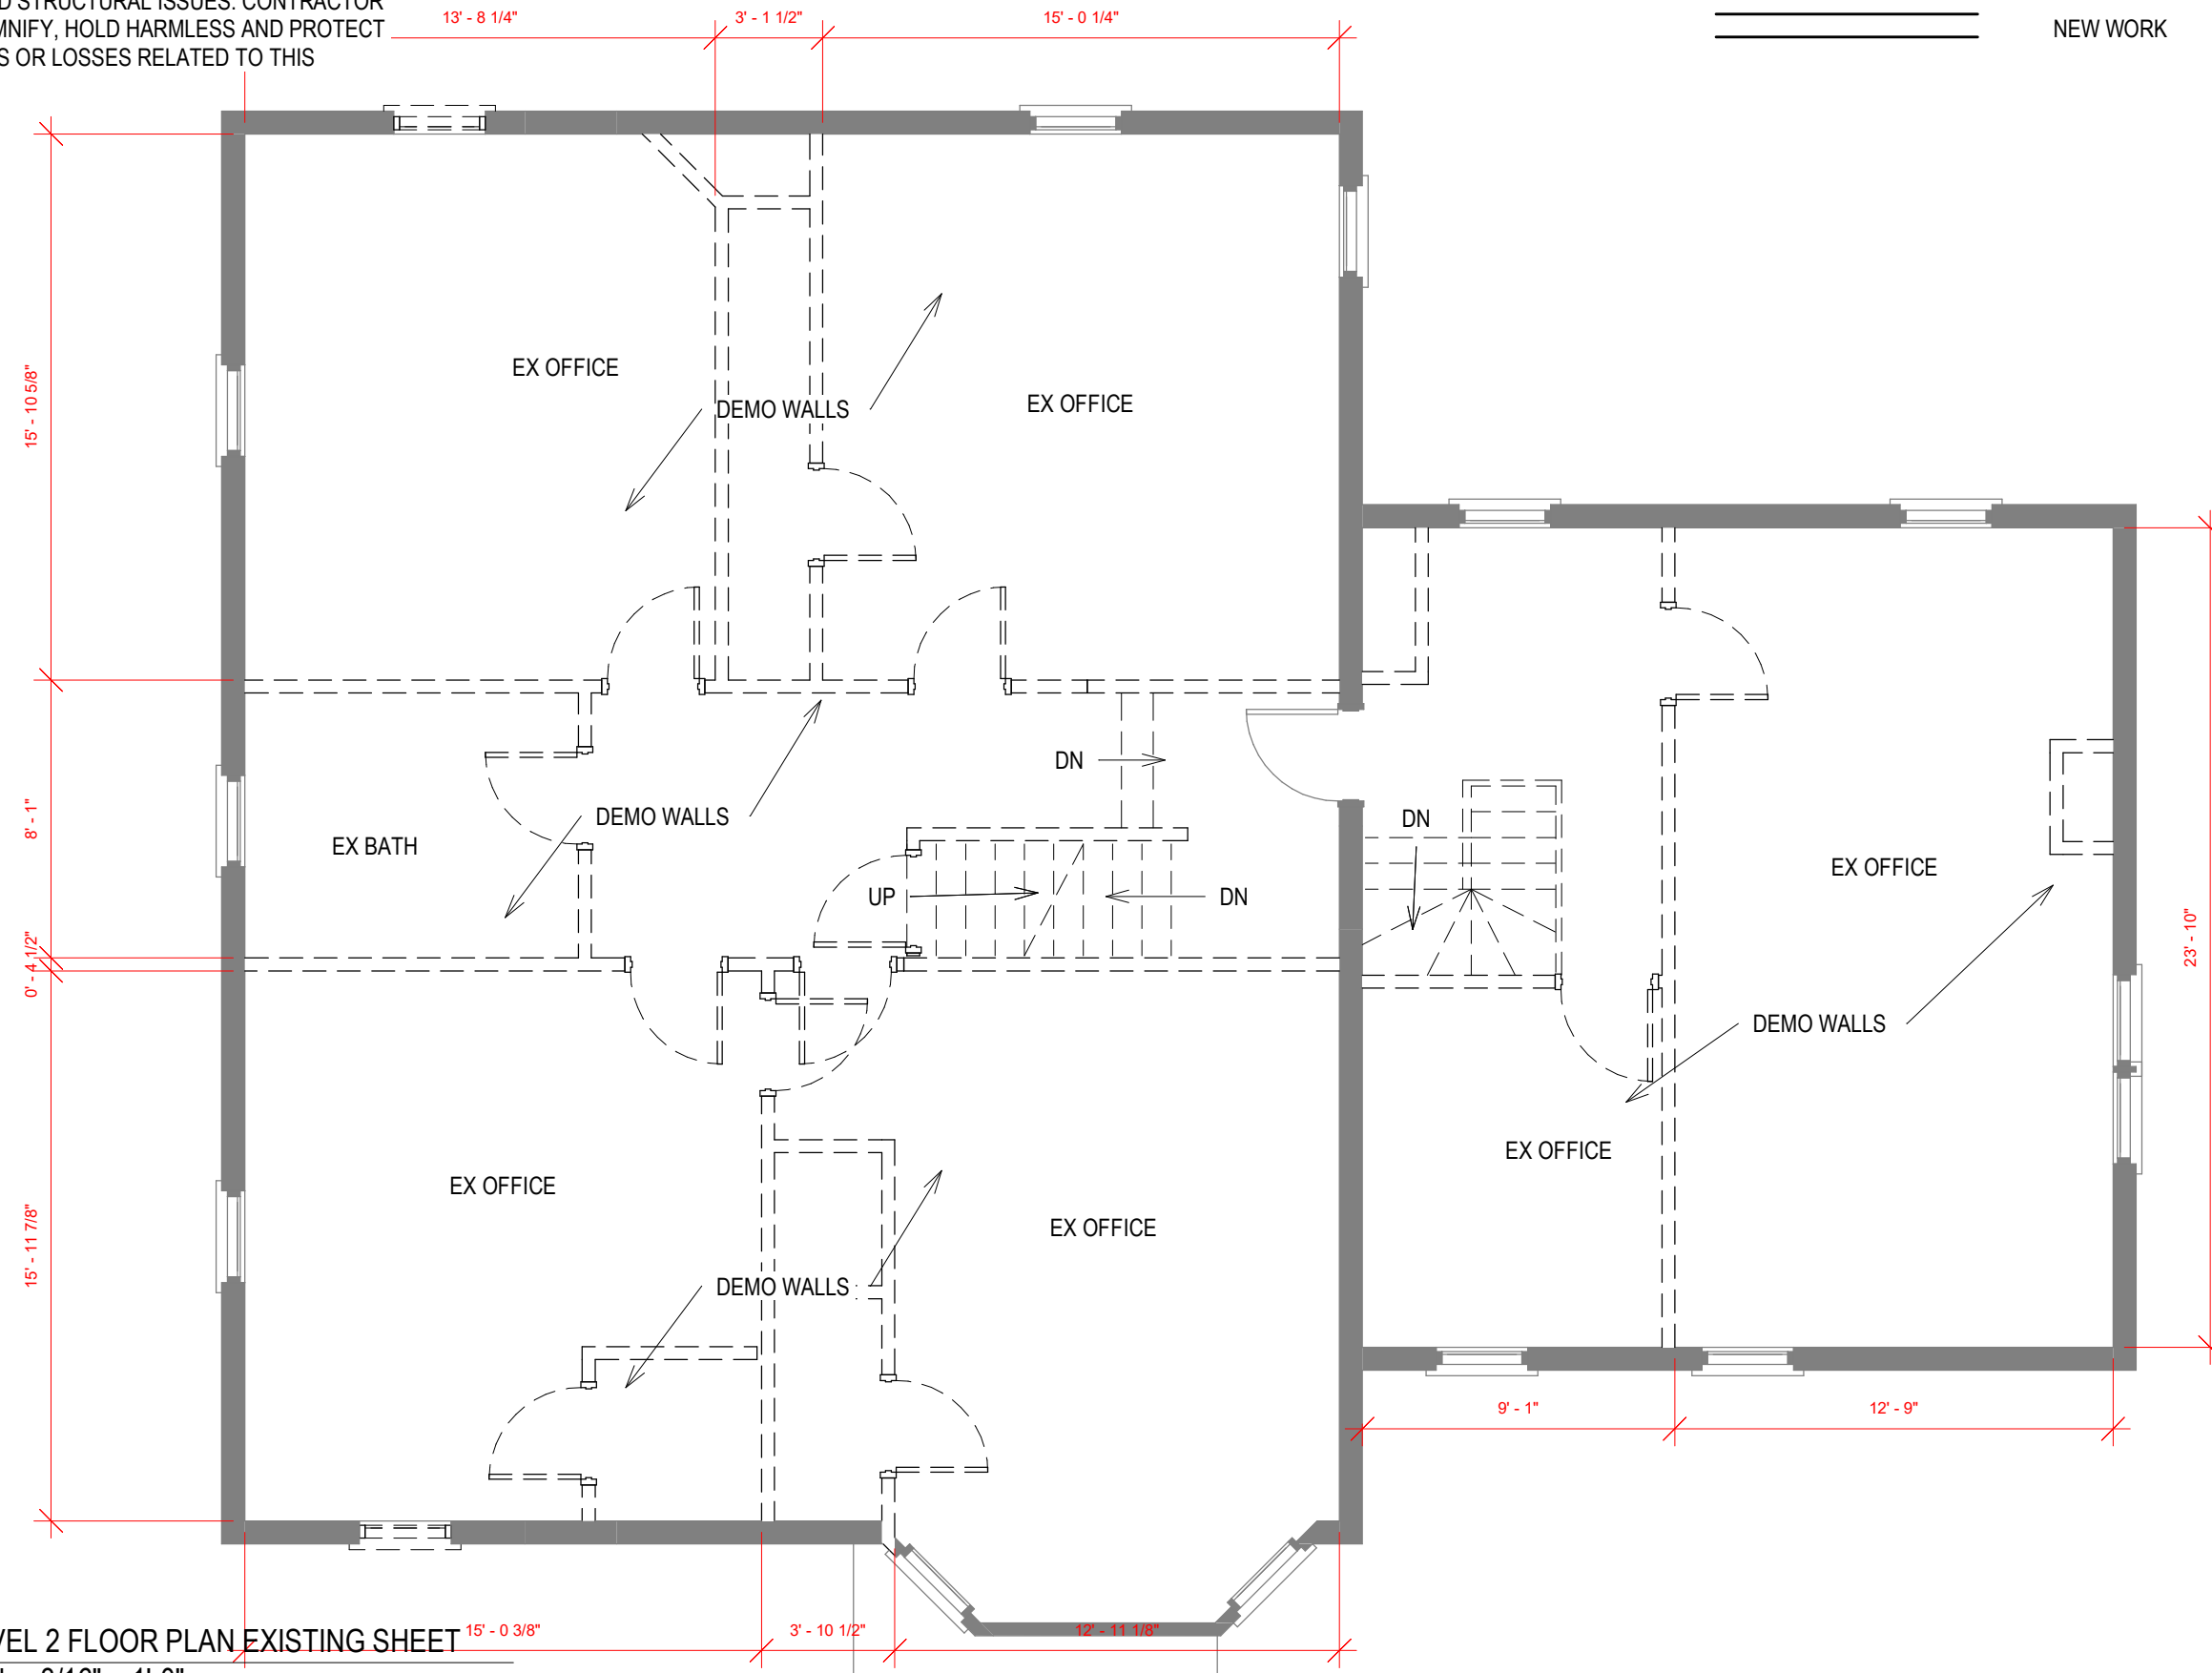

1 LEVEL 2 FLOOR PLAN EXISTING SHEET
 D003 Scale: 3/16" = 1'-0"



ARCHITECT:
 UP DESIGN & BUILD, LLC

EMAIL:
 INFO@UpDesignBuild.COM

PHONE:
 617-902 8626

PRELIMINARY CONCEPT,
 NOT VALID WITHOUT STAMP

54 WEST ST

Worcester, MA

**DEMOLITION
 PLAN
 SECOND
 LEVEL**

Project number 0.08

Date 04/07/2024

Drawn by Author

Checked by Checker


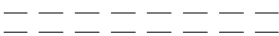
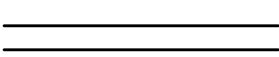
D003


Scale As indicated

4/7/2024 2:06:31 PM

FIRE ALARM LEGEND	
Ⓢ	SMOKE ALARM
Ⓢ/Ⓢ	CO/SMOKE COMBO

LEGEND :

	EXISTING TO REMAIN
	DEMO
	NEW WORK

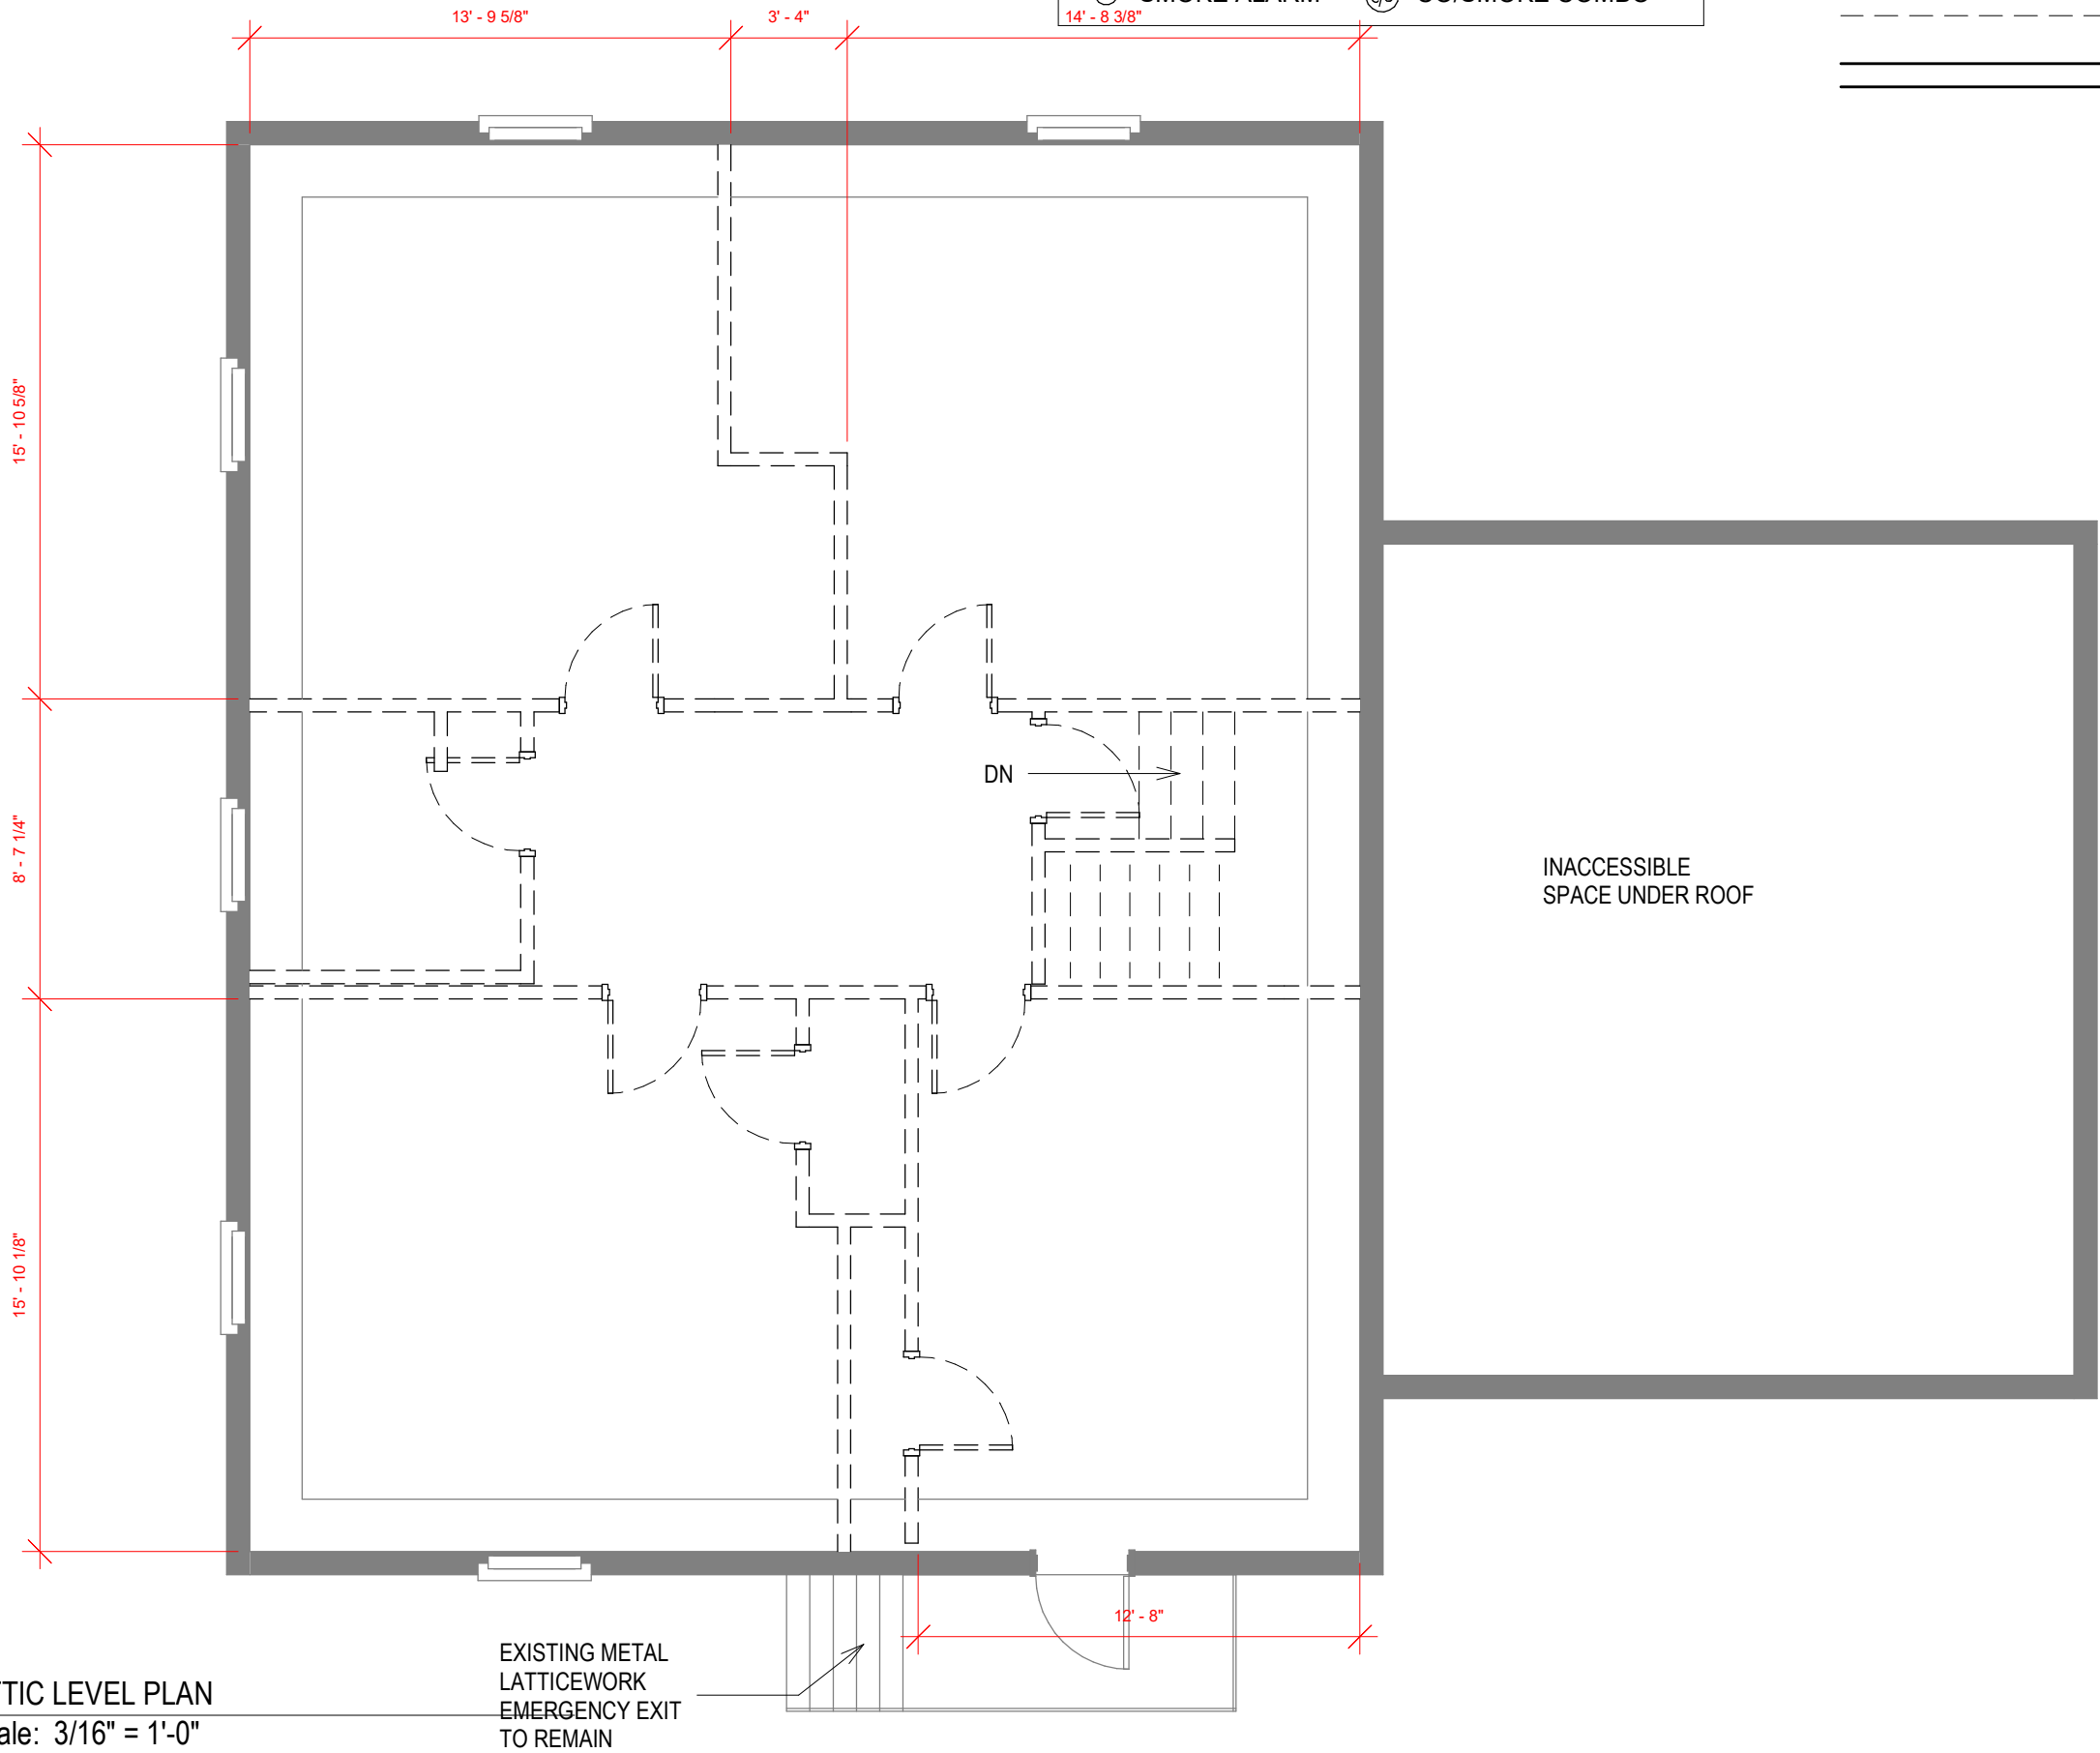

1 ATTIC LEVEL PLAN
 D004 Scale: 3/16" = 1'-0"

PRELIMINARY CONCEPT,
 NOT VALID WITHOUT STAMP

54 WEST ST

Worcester, MA

**DEMOLITION
 PLAN ATTIC
 EXISTING**

Project number 0.08

Date 04/07/2024

Drawn by Author

Checked by Checker

D004

Scale As indicated

UP DESIGN & BUILD
 ARCHITECT:
 UP DESIGN & BUILD, LLC
 EMAIL:
 INFO@UpDesignBuild.COM
 PHONE:
 617-902 8626