

Key Plan:

Architect's Stamp:



**Project:**  
 Grafton Woods  
 Worcester, MA 01604

**Client:**  
 Brandt Lane Development, LLC

**Project #:** 21148  
**Scale:** 1/16" = 1'-0"  
**Issue:** ZBA Submittal  
**Date:** 10.22.2024

Revisions:	Date:

**Drawing Title:**  
 BUILDING 3 - FLOOR PLANS

**Sheet Number:**  
**A100**



THESE DOCUMENTS AND ALL IDEAS, ARRANGEMENTS, DESIGN AND PLANS INDICATED THEREON OR REPRESENTED THEREBY ARE OWNED BY AND REMAIN THE PROPERTY OF MAUGEL DESTEFANO ARCHITECTS, INC. AND NO PART THEREOF SHALL BE REPRODUCED OR TRANSMITTED IN ANY FORM OR BY ANY MEANS, ELECTRONIC OR MECHANICAL, INCLUDING PHOTOCOPYING, RECORDING, OR BY ANY INFORMATION STORAGE AND RETRIEVAL SYSTEM, WITHOUT THE WRITTEN PERMISSION OF MAUGEL DESTEFANO ARCHITECTS, INC.



Notes:

Key Plan:

Architect's Stamp:



Project:  
**Grafton Woods**  
 Worcester, MA 01604

Client:  
**Brandt Lane Development, LLC**

Project #: 21148  
 Scale: 1/16" = 1'-0"  
 Issue: ZBA Submittal  
 Date: 10.22.2024

Revisions:	Date:

Drawing Title:  
 BUILDING 3 - FLOOR PLANS

Sheet Number:  
**A101**

FIRST - BUILDING 3  
 SCALE: 1/16" = 1'-0" 1

**MAUGEL DESTEFANO ARCHITECTS**  
 200 AYER ROAD | SUITE 200  
 HARVARD, MA 01451  
 978.456.2800  
 MAUGEL.COM

THESE DOCUMENTS AND ALL IDEAS, ARRANGEMENTS, DESIGN AND PLANS INDICATED THEREON OR REPRESENTED THEREBY ARE OWNED BY AND REMAIN THE PROPERTY OF MAUGEL ARCHITECTS, INC. AND NO PART THEREOF SHALL BE REPRODUCED OR TRANSMITTED IN ANY FORM OR BY ANY MEANS, ELECTRONIC OR MECHANICAL, INCLUDING PHOTOCOPYING, RECORDING, OR BY ANY INFORMATION STORAGE AND RETRIEVAL SYSTEM, WITHOUT THE WRITTEN PERMISSION OF MAUGEL ARCHITECTS, INC.





Key Plan:

Architect's Stamp:



Project: Grafton Woods

Worcester, MA 01604

Client: Brandt Lane Development, LLC

Project #: 21148

Scale: 1/16" = 1'-0"

Issue:	Date:
ZBA Submittal	10.22.2024

Revisions:	Date:

Drawing Title: BUILDING 3 - FLOOR PLANS

Sheet Number:

# A102



THESE DOCUMENTS AND ALL IDEAS, ARRANGEMENTS, DESIGN AND PLANS INDICATED THEREON OR REPRESENTED THEREBY ARE OWNED BY AND REMAIN THE PROPERTY OF MAUGEL ARCHITECTS, INC. AND NO PART THEREOF SHALL BE REPRODUCED OR TRANSMITTED IN ANY FORM OR BY ANY MEANS, ELECTRONIC OR MECHANICAL, INCLUDING PHOTOCOPYING, RECORDING, OR BY ANY INFORMATION STORAGE AND RETRIEVAL SYSTEM, WITHOUT THE WRITTEN PERMISSION OF MAUGEL ARCHITECTS, INC.



Project:  
Grafton Woods  
Worcester, MA 01604

Client:  
Brandt Lane Development, LLC

Project #: 21148  
Scale: 1/16" = 1'-0"  
Issue: ZBA Submittal Date: 10.22.2024


Revisions:	Date:

Drawing Title:  
BUILDING 3 - FLOOR PLANS

Sheet Number:  
**A103**



THESE DOCUMENTS AND ALL IDEAS, ARRANGEMENTS, DESIGN AND PLANS INDICATED THEREON OR REPRESENTED THEREBY ARE OWNED BY AND REMAIN THE PROPERTY OF MAUGEL ARCHITECTS, INC. AND NO PART THEREOF SHALL BE REPRODUCED OR TRANSMITTED IN ANY FORM OR BY ANY MEANS, ELECTRONIC OR MECHANICAL, INCLUDING PHOTOCOPYING, RECORDING, OR BY ANY INFORMATION STORAGE AND RETRIEVAL SYSTEM, WITHOUT THE WRITTEN PERMISSION OF MAUGEL ARCHITECTS, INC.

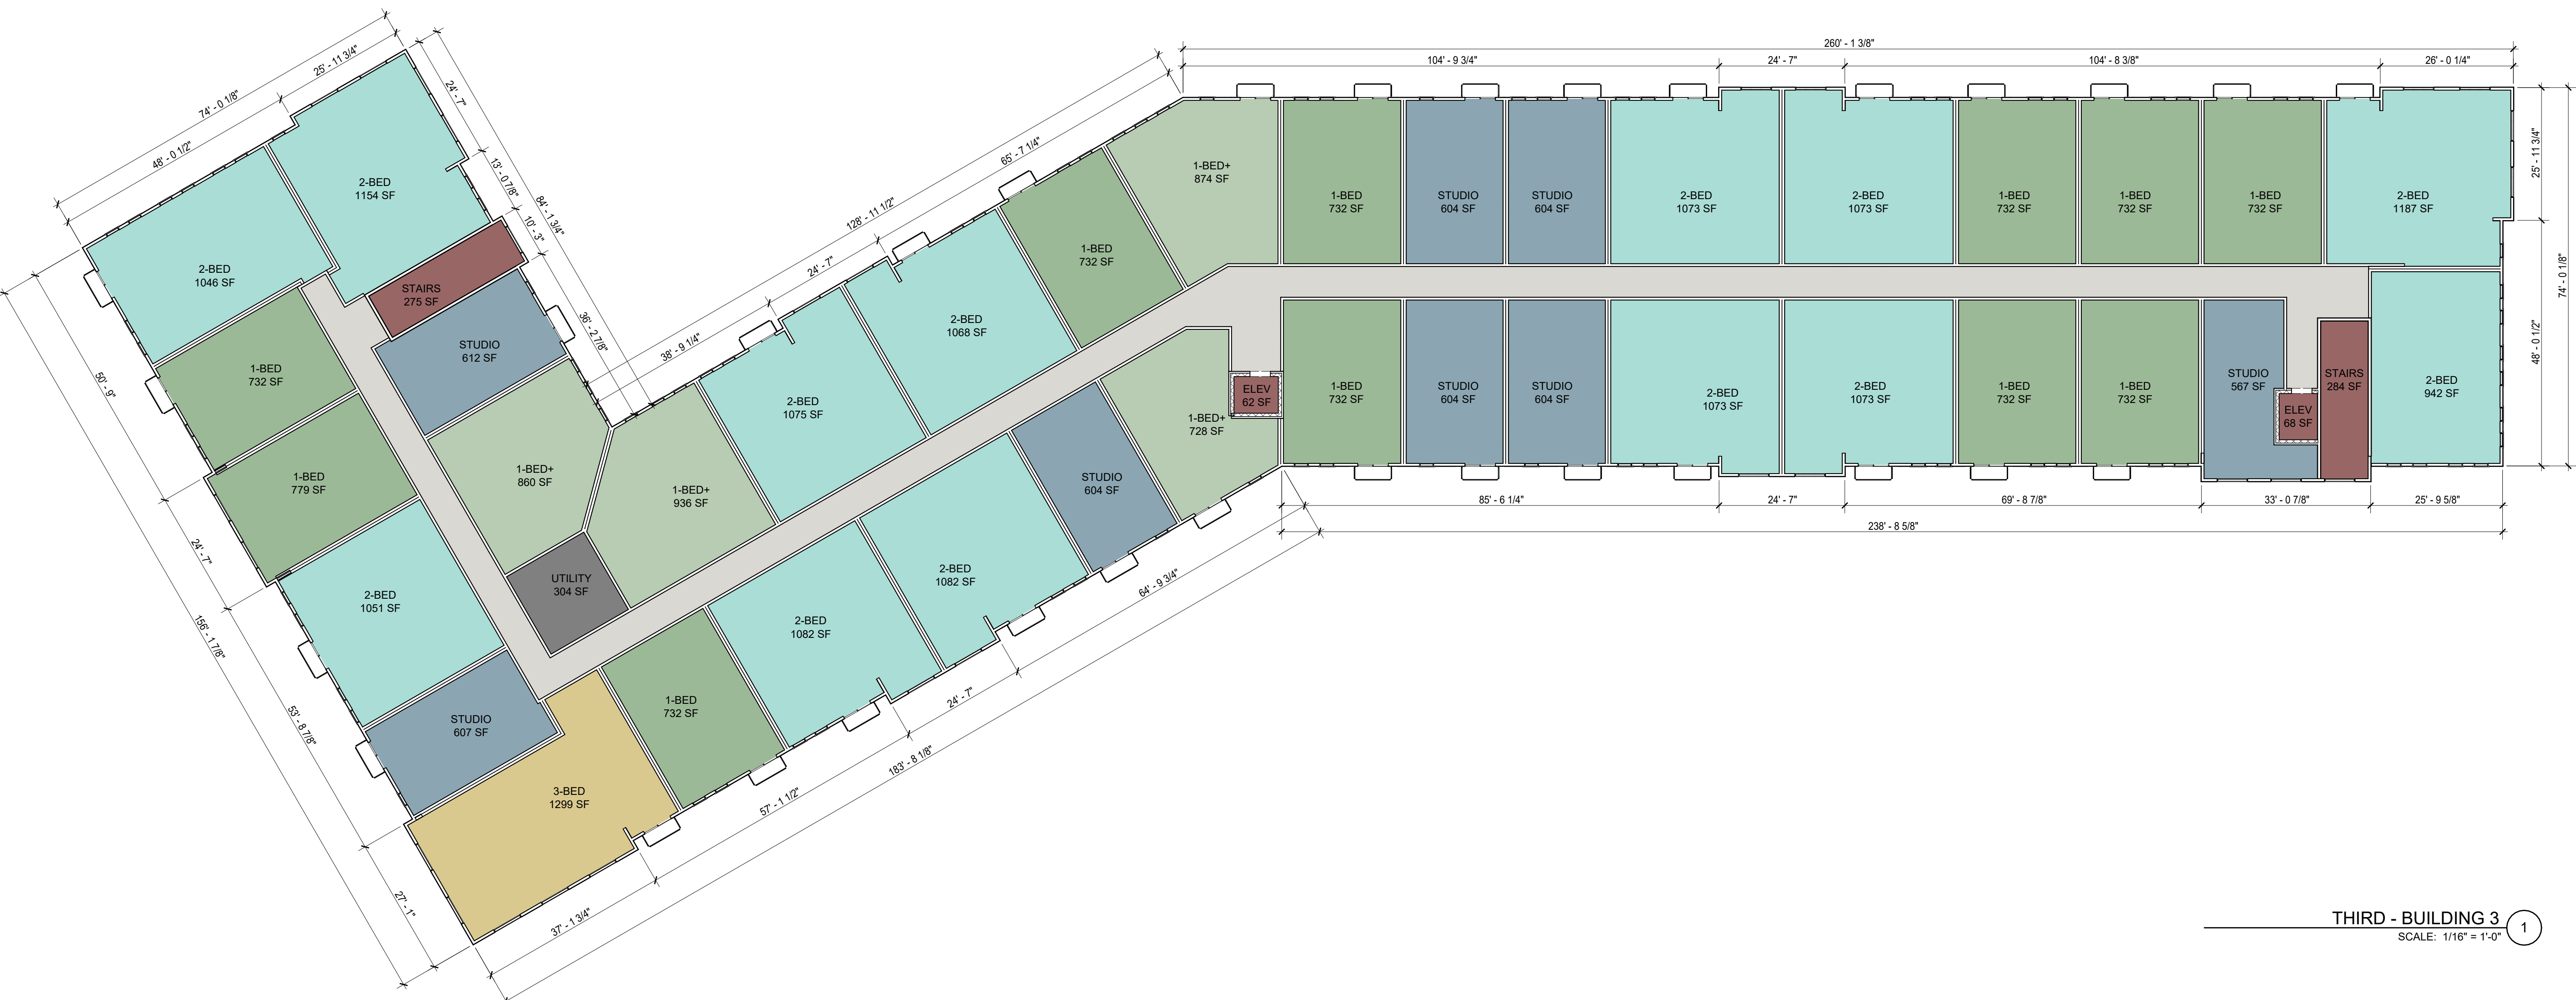











ELEVATION H  
SCALE: 1/16" = 1'-0" 8



ELEVATION G  
SCALE: 1/16" = 1'-0" 7



ELEVATION F  
SCALE: 1/16" = 1'-0" 6



ELEVATION E  
SCALE: 1/16" = 1'-0" 5



ELEVATION D  
SCALE: 1/16" = 1'-0" 4



ELEVATION C  
SCALE: 1/16" = 1'-0" 3



ELEVATION B  
SCALE: 1/16" = 1'-0" 2



ELEVATION A  
SCALE: 1/16" = 1'-0" 1

Key Plan:

Architect's Stamp:



Project:  
Grafton Woods  
Worcester, MA 01604

Client:  
Brandt Lane Development,  
LLC

Project #: 21148

Scale: 1/16" = 1'-0"

Issue:

Date:

ZBA Submittal

10.22.2024

Revisions:

Date:

Drawing Title:  
BUILDING 3 - ELEVATIONS

Sheet Number:

A200

**MAUGEL DESTEFANO ARCHITECTS**  
 200 AVER ROAD | SUITE 200  
 HARVARD, MA 01451  
 978.456.2800  
 MAUGEL.COM

THESE DOCUMENTS AND ALL IDEAS, ARRANGEMENTS, DESIGN AND PLANS INDICATED THEREON OR REPRESENTED THEREBY ARE OWNED BY AND REMAIN THE PROPERTY OF MAUGEL DESTEFANO ARCHITECTS, INC. AND NO PART THEREOF SHALL BE REPRODUCED OR TRANSMITTED IN ANY FORM OR BY ANY MEANS, ELECTRONIC OR MECHANICAL, INCLUDING PHOTOCOPYING, RECORDING, OR BY ANY INFORMATION STORAGE AND RETRIEVAL SYSTEM, WITHOUT THE WRITTEN PERMISSION OF MAUGEL DESTEFANO ARCHITECTS, INC.





Notes:

Key Plan:

Architect's Stamp:



Project:  
Grafton Woods  
Worcester, MA 01604

Client:  
Brandt Lane Development,  
LLC

Project #: 21148  
Scale:  
Issue: ZBA Submittal      Date: 10.22.2024

Revisions:	Date:

Drawing Title:  
BUILDING 3 - ELEVATIONS

Sheet Number:  
**A201**



THESE DOCUMENTS AND ALL IDEAS, ARRANGEMENTS, DESIGN AND PLANS INDICATED THEREON OR REPRESENTED THEREBY ARE OWNED BY AND REMAIN THE PROPERTY OF MAUGEL ARCHITECTS, INC. AND NO PART THEREOF SHALL BE REPRODUCED OR TRANSMITTED IN ANY FORM OR BY ANY MEANS, ELECTRONIC OR MECHANICAL, INCLUDING PHOTOCOPYING, RECORDING, OR BY ANY INFORMATION STORAGE AND RETRIEVAL SYSTEM, WITHOUT THE WRITTEN PERMISSION OF MAUGEL ARCHITECTS, INC.