



1
A1 LOT 3C PROPOSED 1st FLOOR PLAN
1/8"=1'-0"

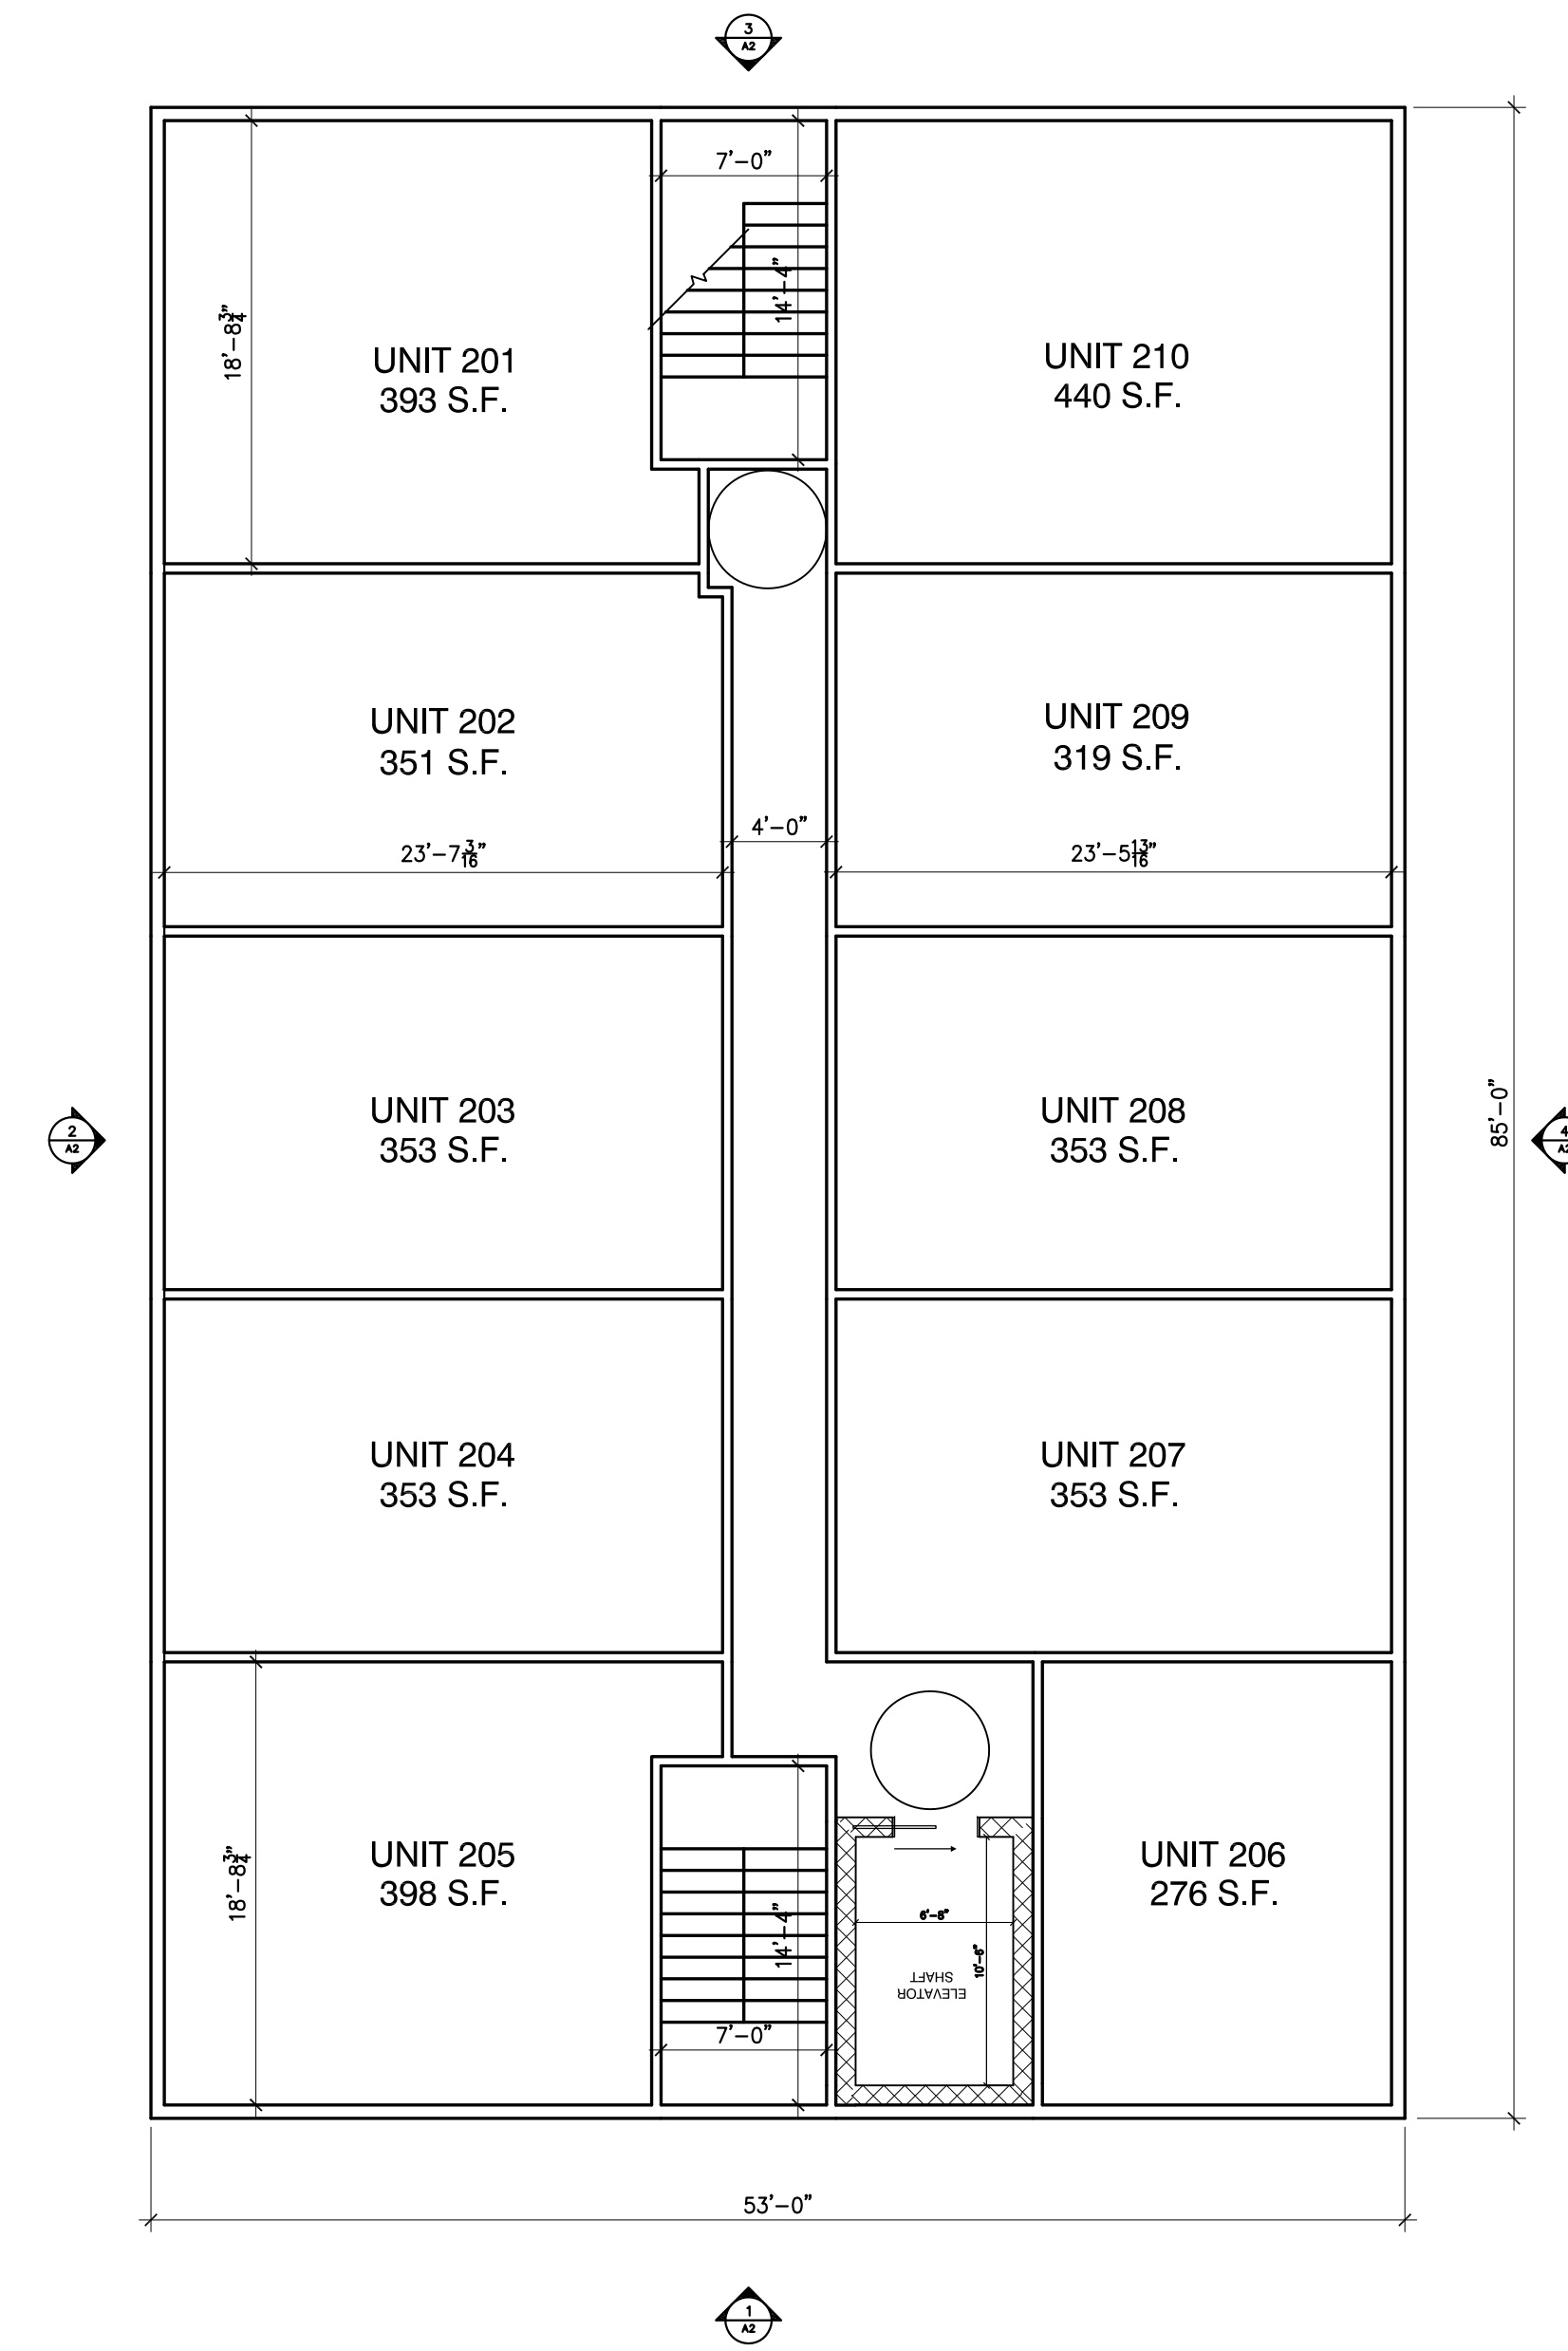

2
A1 LOT 3C PROPOSED 2nd FLOOR PLAN
1/8"=1'-0"

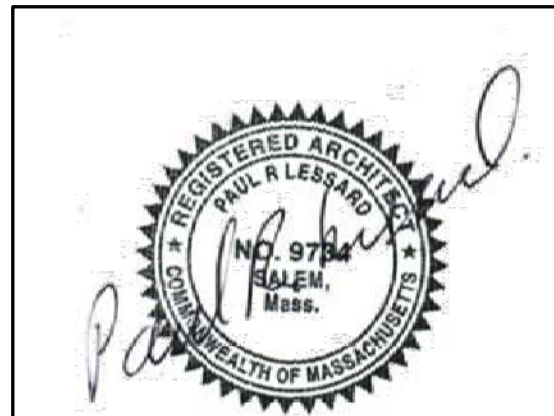

PAUL R. LESSARD
 • REGISTERED ARCHITECT •
 13 STATION ROAD SALEM, MA 01970
 (978) 210-1960 paul@paularchitect.com

BUILDING LOT 3C
 GREEN STREET
 WORCESTER, MASSACHUSETTS
 BUILDING 1X - PROPOSED EXTERIOR ELEVATIONS


| REVISIONS: |
|------------|
| |
| |
| |
| |
| |
| |

PROJECT NUMBER:
 DATE: 12/10/24
 SCALE: AS NOTED
 DRAWN: PRL
 CHECK:


DRAWING NUMBER:
A1



1
A2 LOT 3C PROPOSED EAST ELEVATION
1/8"=1'-0"

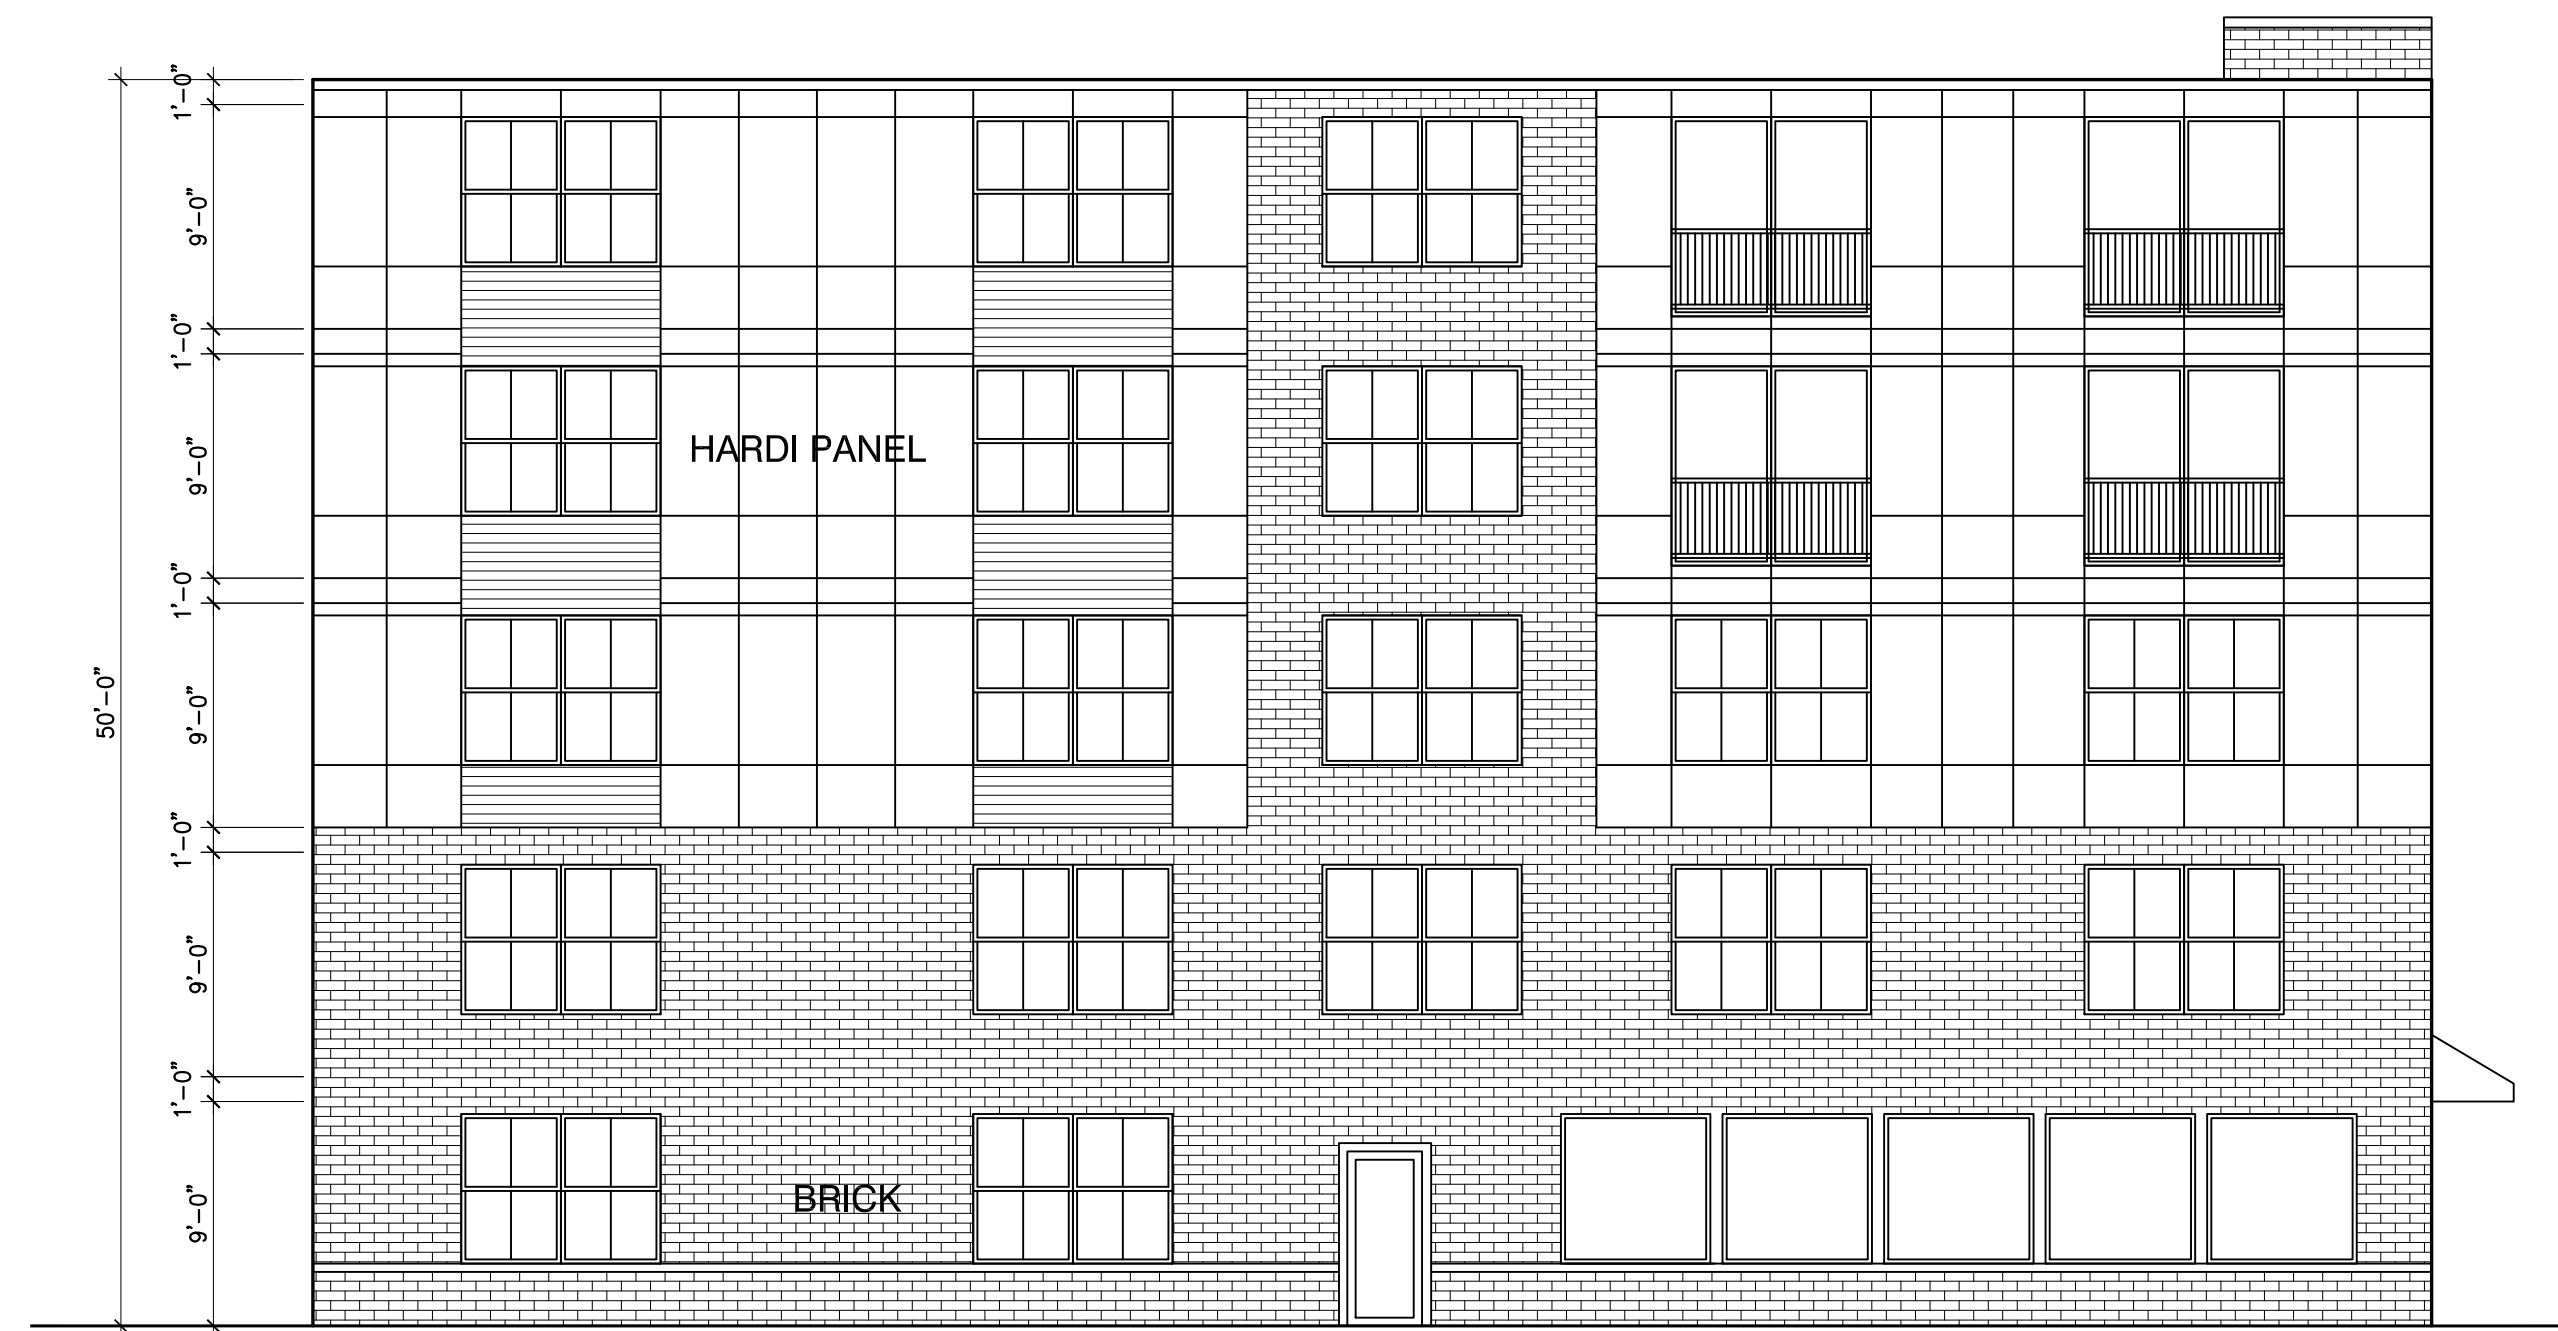

2
A2 LOT 3C PROPOSED SOUTH ELEVATION
1/8"=1'-0"

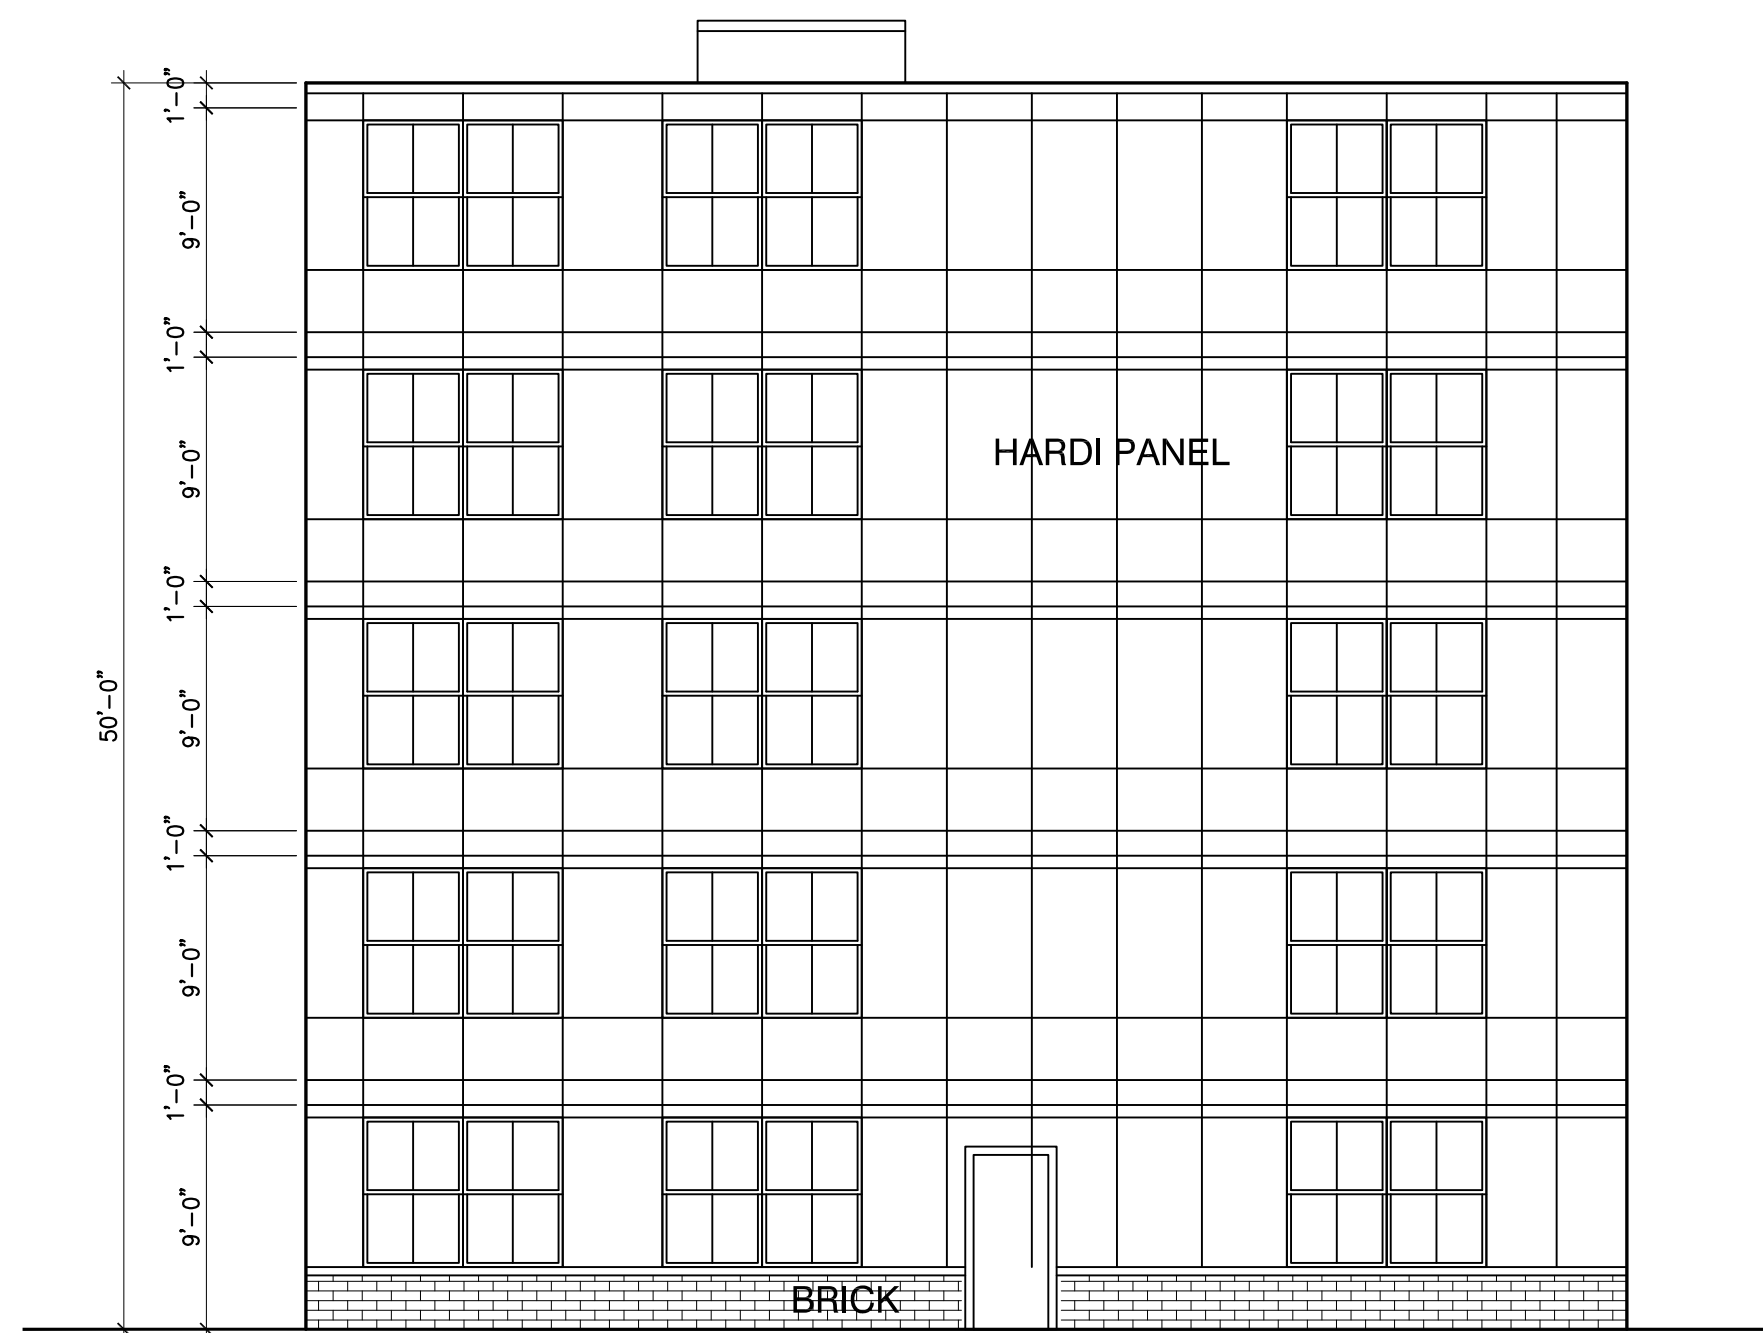

3
A2 LOT 3C PROPOSED WEST ELEVATION
1/8"=1'-0"



4
A2 LOT 3C PROPOSED NORTH ELEVATION
1/8"=1'-0"



PAUL R. LESSARD
 • REGISTERED ARCHITECT •
 13 STATION ROAD SALEM, MA 01970
 (978) 210-1960 paul@paularchitect.com

BUILDING LOT 3C
 GREEN STREET
 WORCESTER, MASSACHUSETTS
 BUILDING 1X - PROPOSED EXTERIOR ELEVATIONS


REVISIONS:

| | |
|--|--|
| | |
| | |
| | |
| | |


PROJECT NUMBER:
 DATE: 12/10/24
 SCALE: AS NOTED
 DRAWN: PRL
 CHECK:

DRAWING NUMBER:


A2

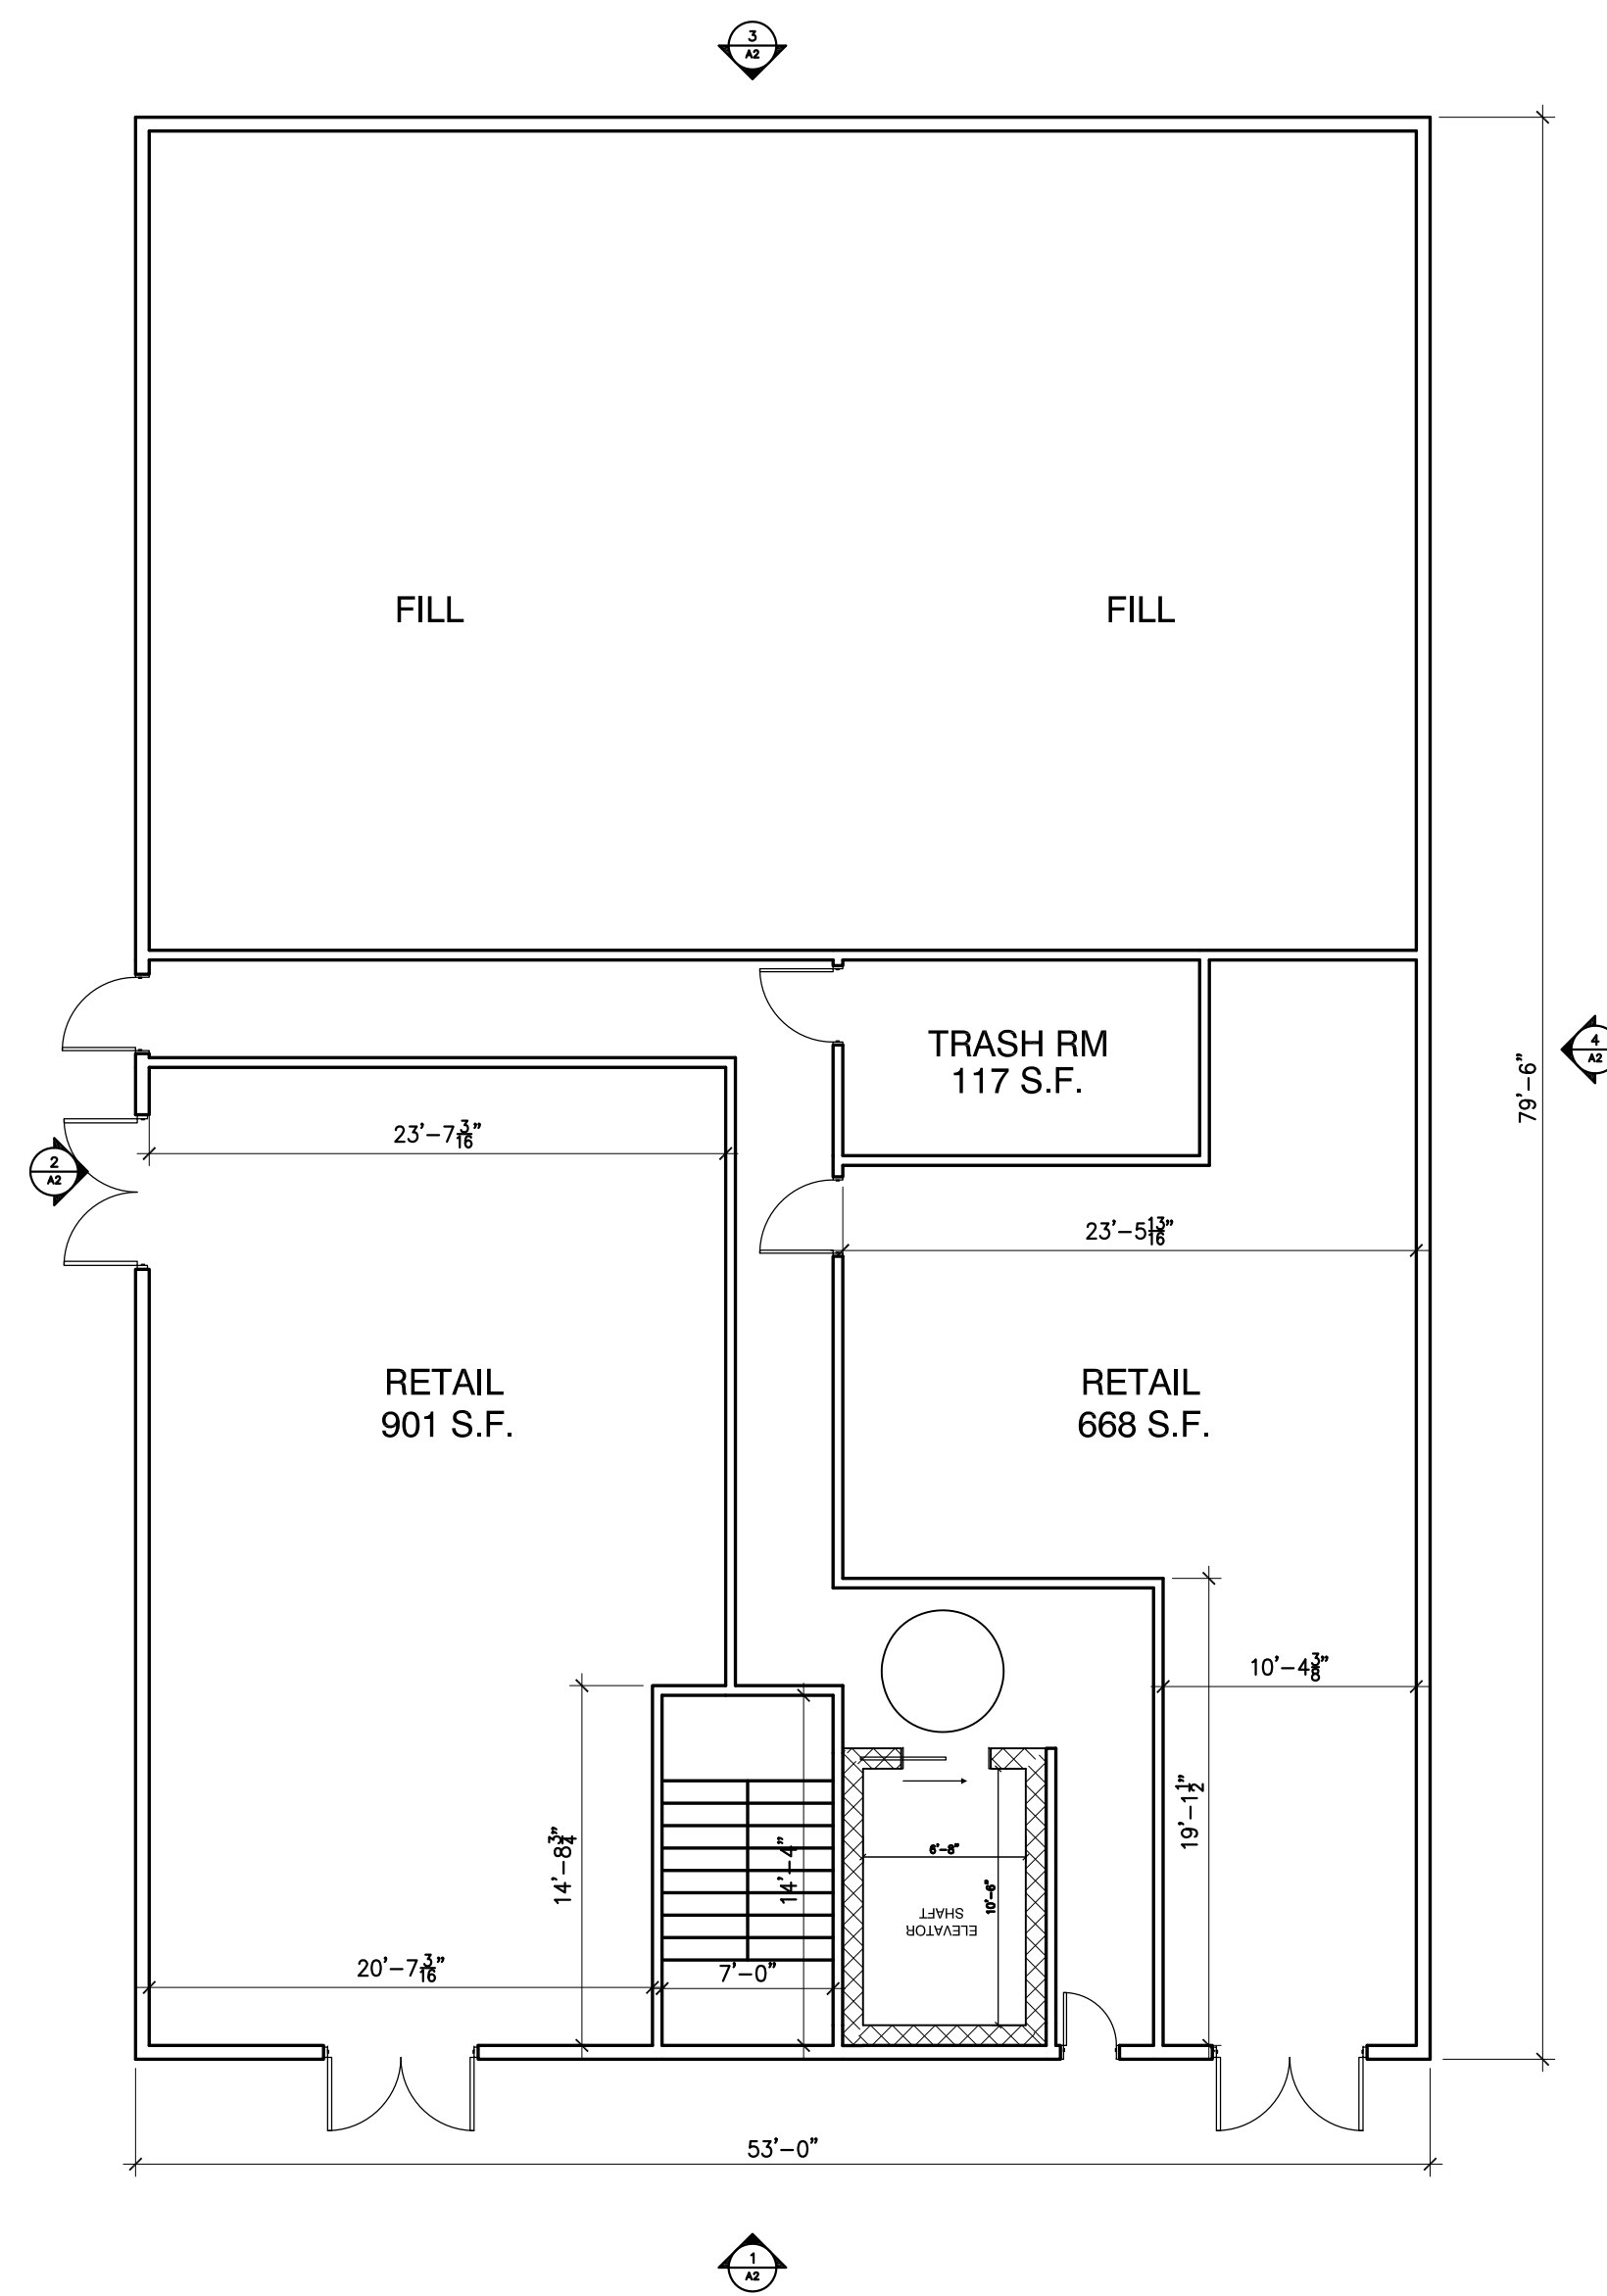



1
A1 **LOT 3D 1st FLOOR PLAN**
1/4"=1'-0"

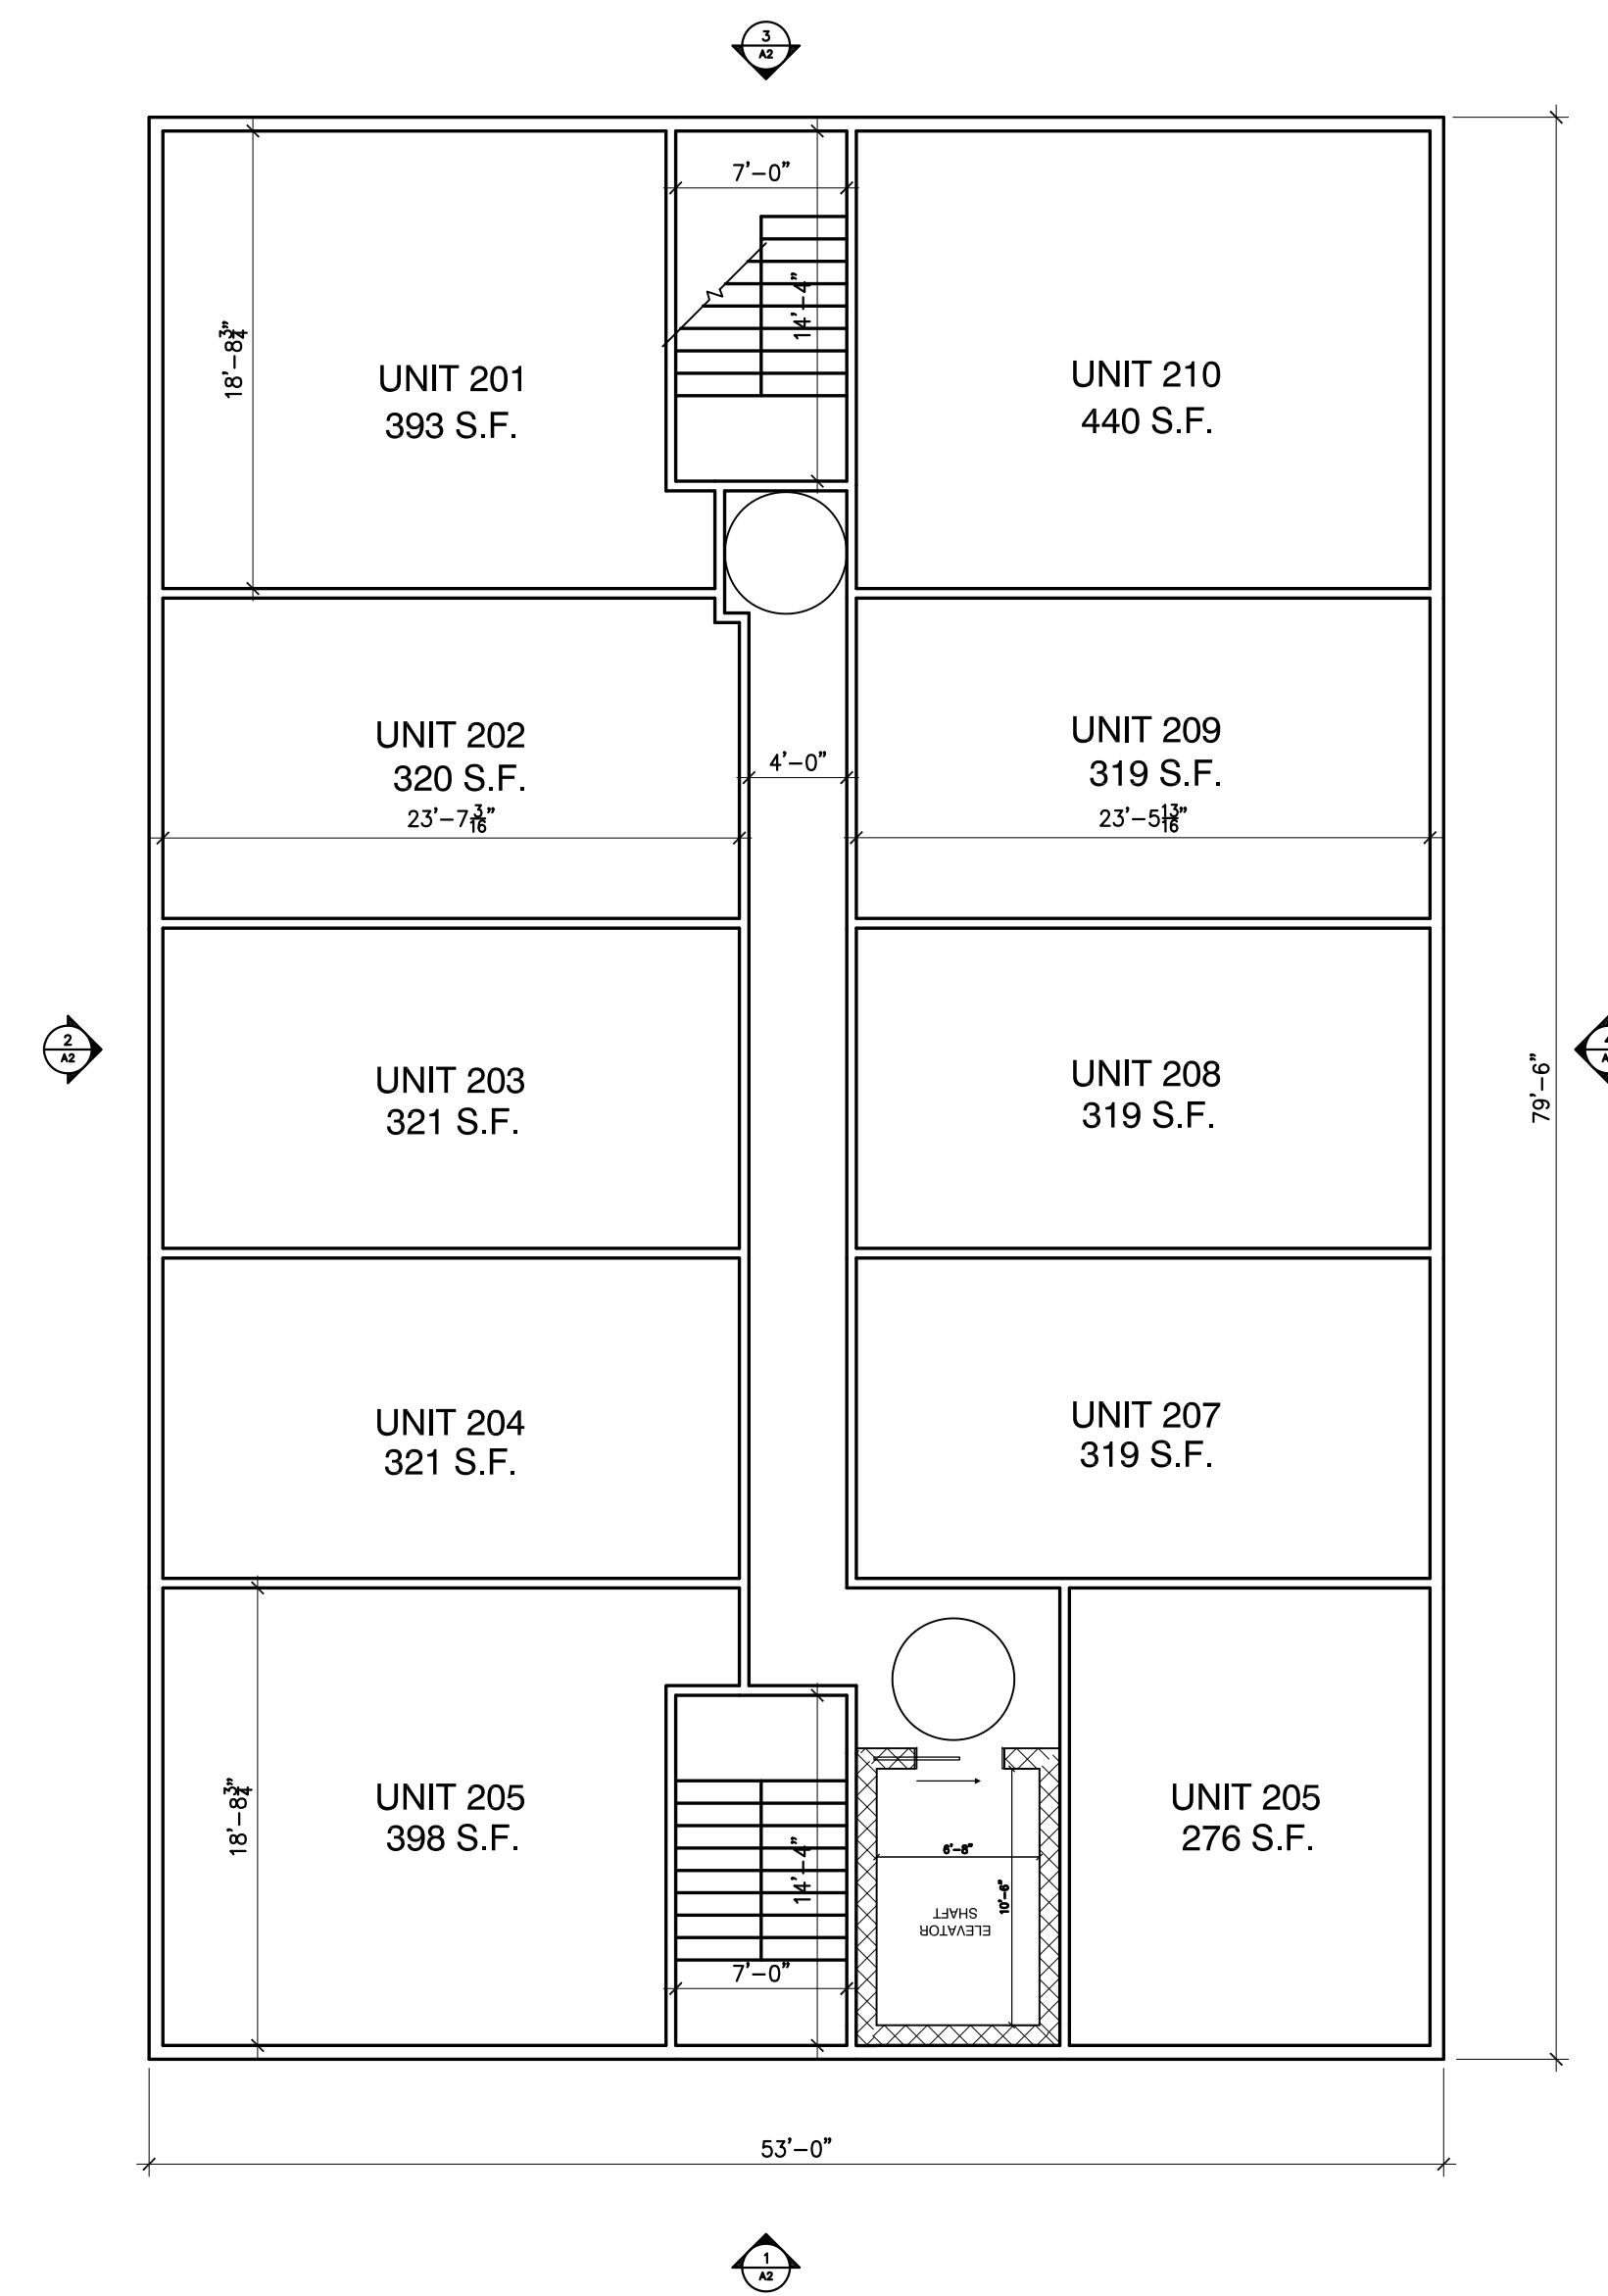

2
A1 **LOT 3D TYPICAL FLOOR PLANS 2-5**
1/4"=1'-0"

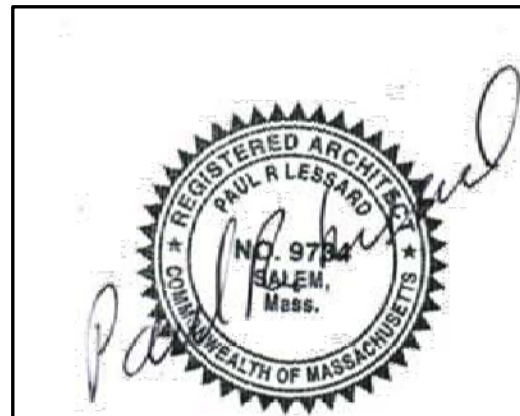

PAUL R. LESSARD
• REGISTERED ARCHITECT •
13 STATION ROAD SALEM, MA 01970
(978) 210-1960 paul@paularchitect.com

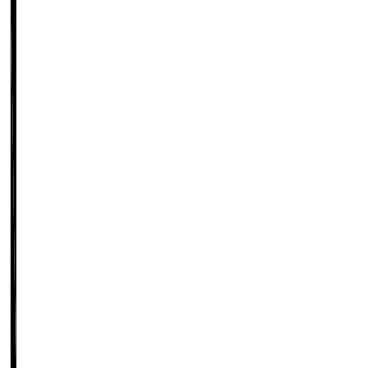 


BUILDING LOT 3D
GREEN STREET
WORCESTER, MASSACHUSETTS
BUILDING 2 - PROPOSED FLOOR PLANS

REVISIONS:

| | |
|--|--|
| | |
| | |
| | |
| | |
| | |

PROJECT NUMBER:
DATE: 12/10/24
SCALE: AS NOTED
DRAWN: PRL
CHECK:

DRAWING NUMBER:
A1

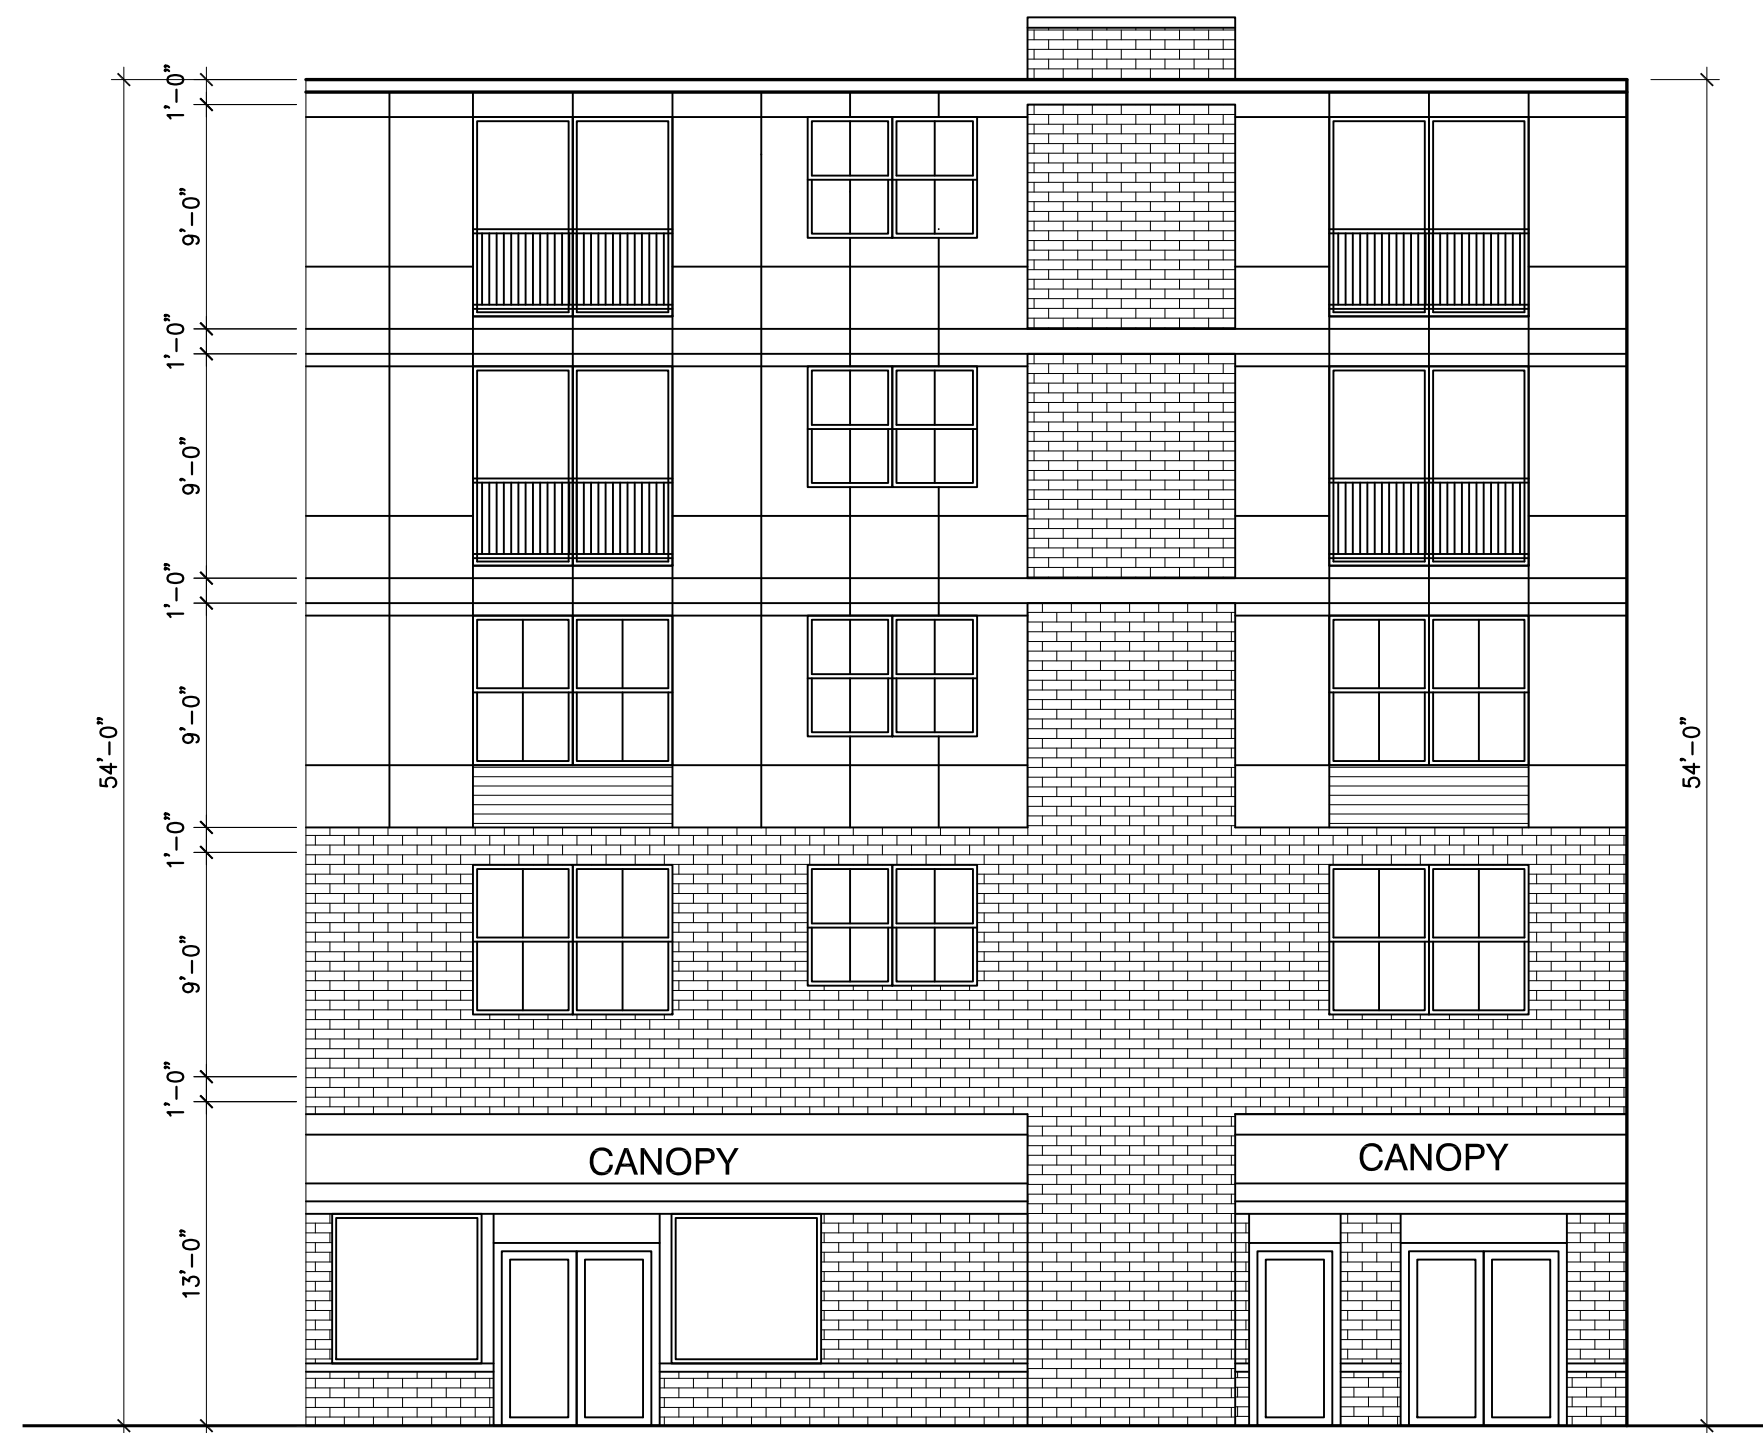

1
A2 LOT 3D PROPOSED EAST ELEVATION
1/8"=1'-0"



2
A2 LOT 3D PROPOSED SOUTH ELEVATION
1/8"=1'-0"



3
A2 LOT 3D PROPOSED WEST ELEVATION
1/8"=1'-0"



4
A2 LOT 3D PROPOSED NORTH ELEVATION
1/8"=1'-0"



PAUL R. LESSARD
 • REGISTERED ARCHITECT •
 13 STATION ROAD SALEM, MA 01970
 (978) 210-1960 paul@paularchitect.com

BUILDING LOT 3D
 GREEN STREET
 WORCESTER, MASSACHUSETTS
 BUILDING 2 - PROPOSED EXTERIOR ELEVATIONS

REVISIONS:

| | |
|--|--|
| | |
| | |
| | |
| | |
| | |

PROJECT NUMBER:
 DATE: 12/10/24
 SCALE: AS NOTED
 DRAWN: PRL
 CHECK:

DRAWING NUMBER:

A2