



EXTERIOR ELEVATIONS

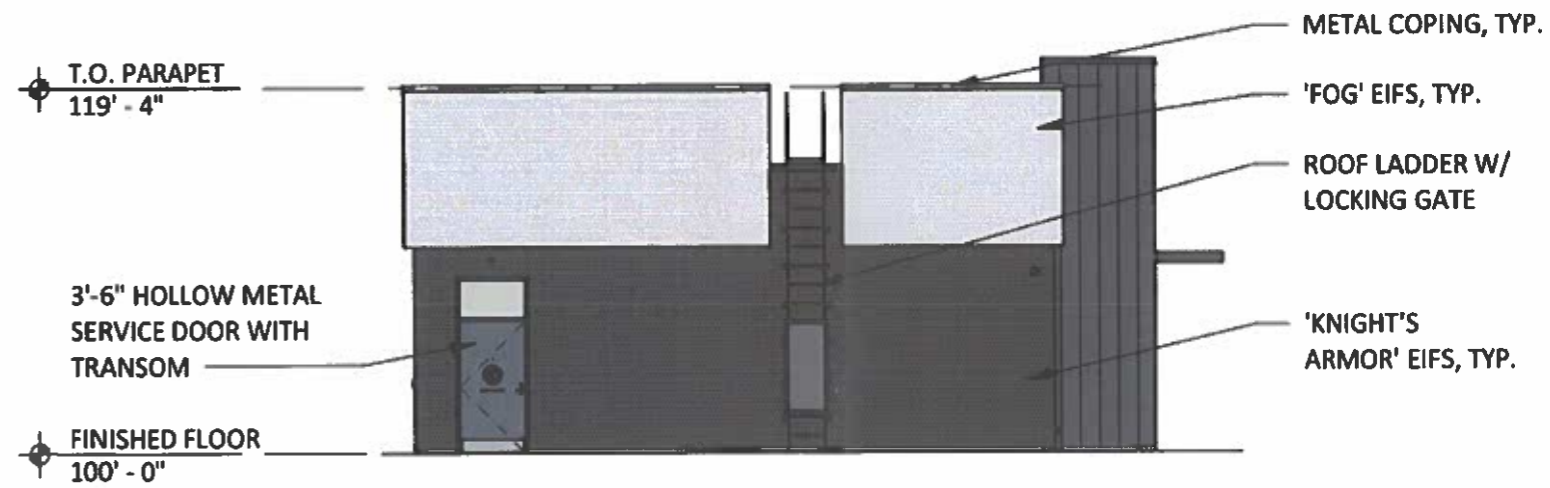

SOUTH ELEVATION

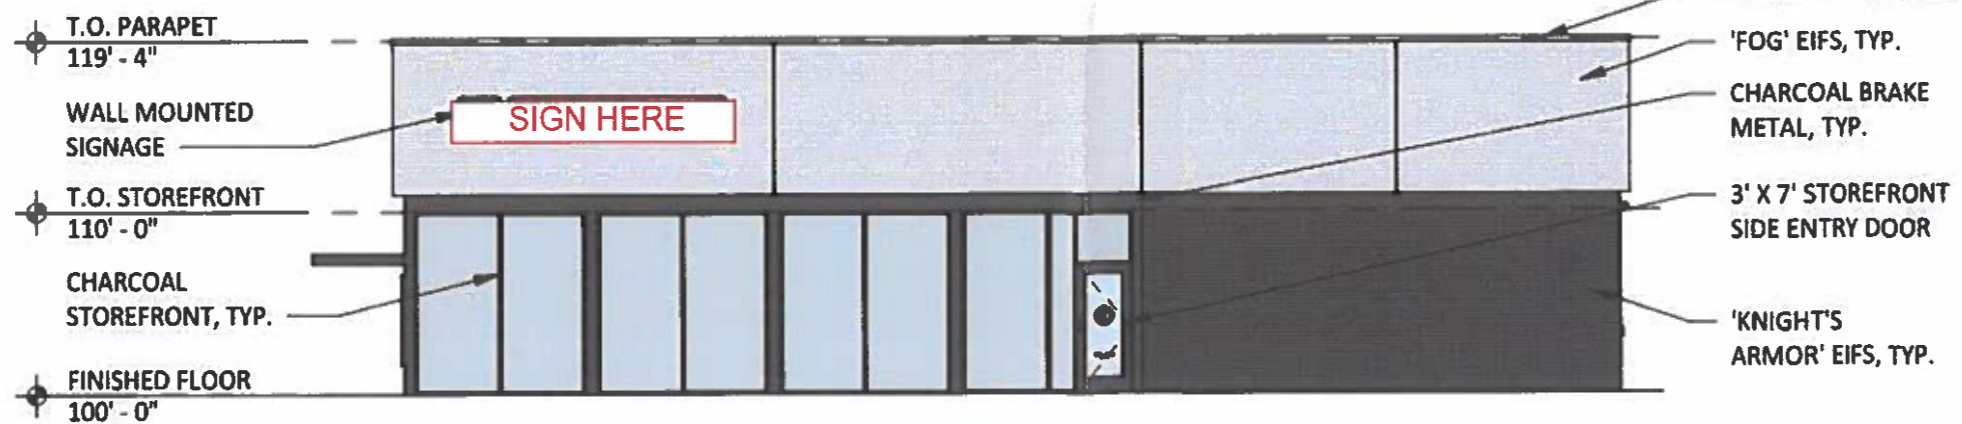

NORTH ELEVATION