

drawing content


la1.0 Landscape Plan

Landscape Schematic Design

project information

project: Commercial Planting Plan
location: Worcester, Massachusetts
client:
zoning:

revisions	
10/28/24	Per Review Comments

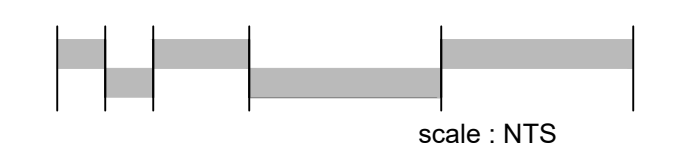

Planting SK
October. 1. 2024

la1.0



TREES


Botanical	Common	Count	Size
(T1) <i>Carpinus betulus fastigiata</i>	Upright Hornbeam	3	3" cal
(T2) <i>Cornus kousa</i>	Kousa Dogwood	1	2.5"-3" cal
(T3) <i>Platanus acerifolia 'Bloodgood'</i>	Bloodgood London Plane	3	3" cal
(T4) <i>Thuja occidentalis 'Degroots'</i>	Degroots Spire Arborvitae	6	5/6'
(T5) <i>Tilia cordata 'Greenspire'</i>	Greenspire Linden	6	3" cal
(T6) <i>Zelkova serrata 'Green Vase'</i>	Green Vase Zelkova	4	3" cal


SHRUBS

Botanical	Common	Count	Size
(S1) <i>Buxus sempervirens</i>	Green Mountain Boxwood	36"	B&B
(S2) <i>Hydrangea paniculata 'Bobo'</i>	Bobo Hydrangea	5	gal
(S3) <i>Ilex glabra 'compacta'</i>	Compact Inkberry Holly	24"	
(S4) <i>Juniperus horizontalis</i>	Blue Rug Juniper	4-5'	B&B
(S5) <i>Myrica pennsylvanica</i>	Northern Bayberry	2-3'	
(S6) <i>Rhus aromatica 'Gro Low'</i>	Fragrant Summac Low	2-3'	
(S7) <i>Taxus x media</i>	Hicksl Yew	3-4'	

Grouncovers & Perennials

Botanical	Common	Count	Size
(PG) <i>Hemerocallis</i>	Daylily Happy Returns	1	gal
(PG) <i>Echinacea</i>	Coneflower	1	gal
(PG) <i>Geranium macrorrhizum</i>	Scented Geranium	qts	
(PG) <i>Panicum virgatum</i>	Switch Grass Varieties	1	gal
(PG) <i>Pennisetum alopecuroides</i>	Little Bunny Fountain Grass	1	gal
(PG) <i>Rudbeckia fulgida</i>	Little Suzy Black Eyed Susan	1	gal
(PG) <i>Vinca minor</i>	Periwinkle	flats	

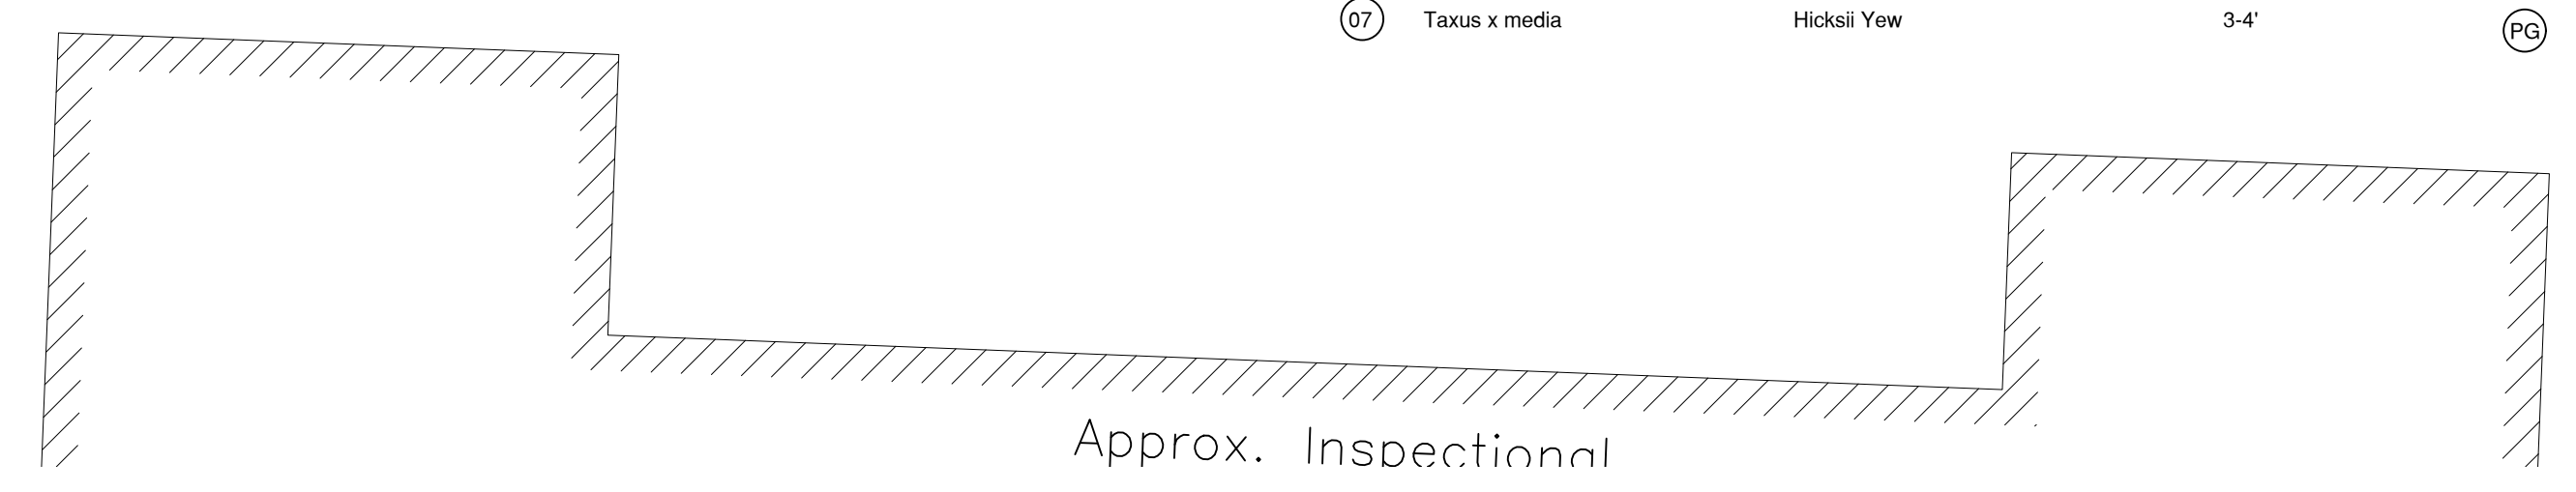


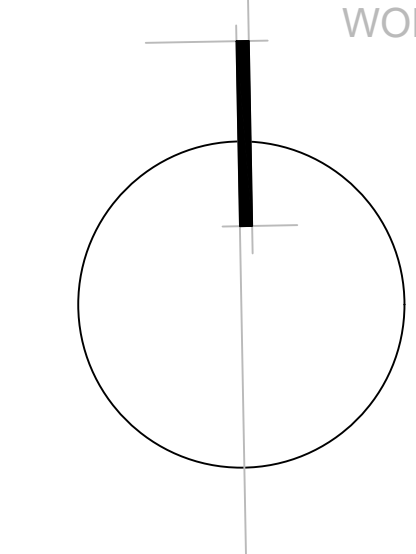


drawing content

la1.0 Landscape Plan


Landscape
Schematic
Design

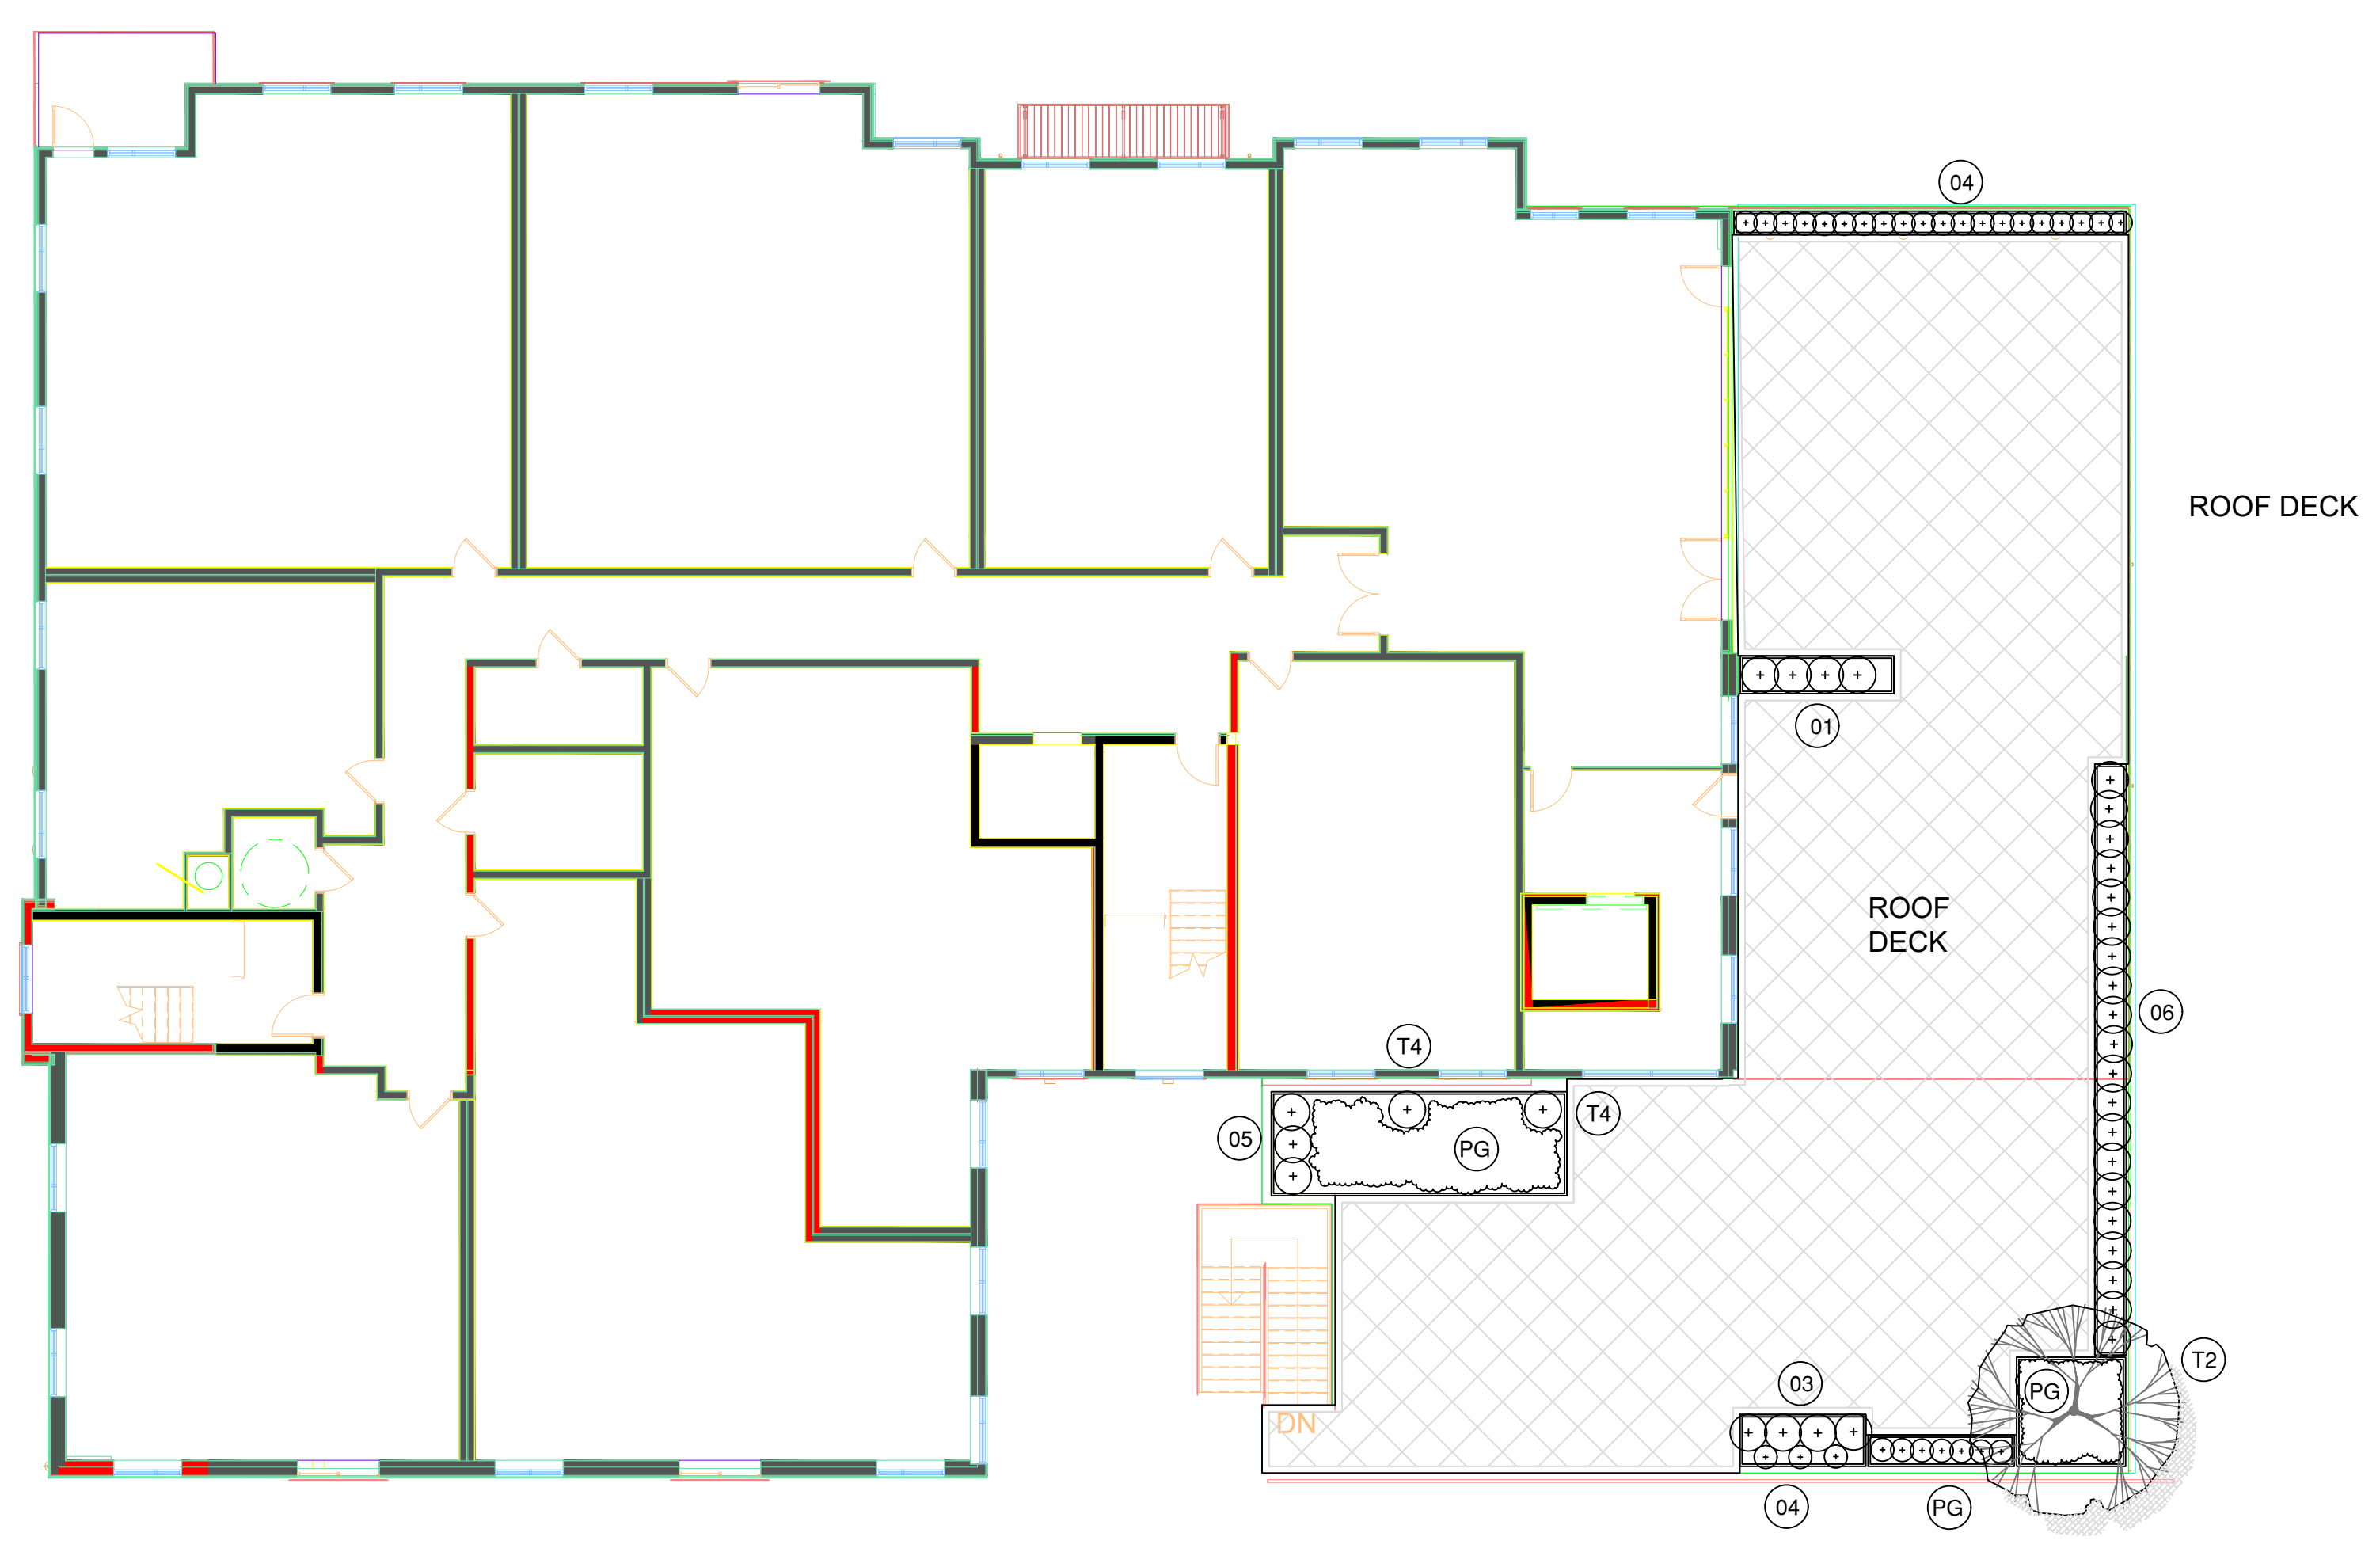

SECOND FLOOR PLAN

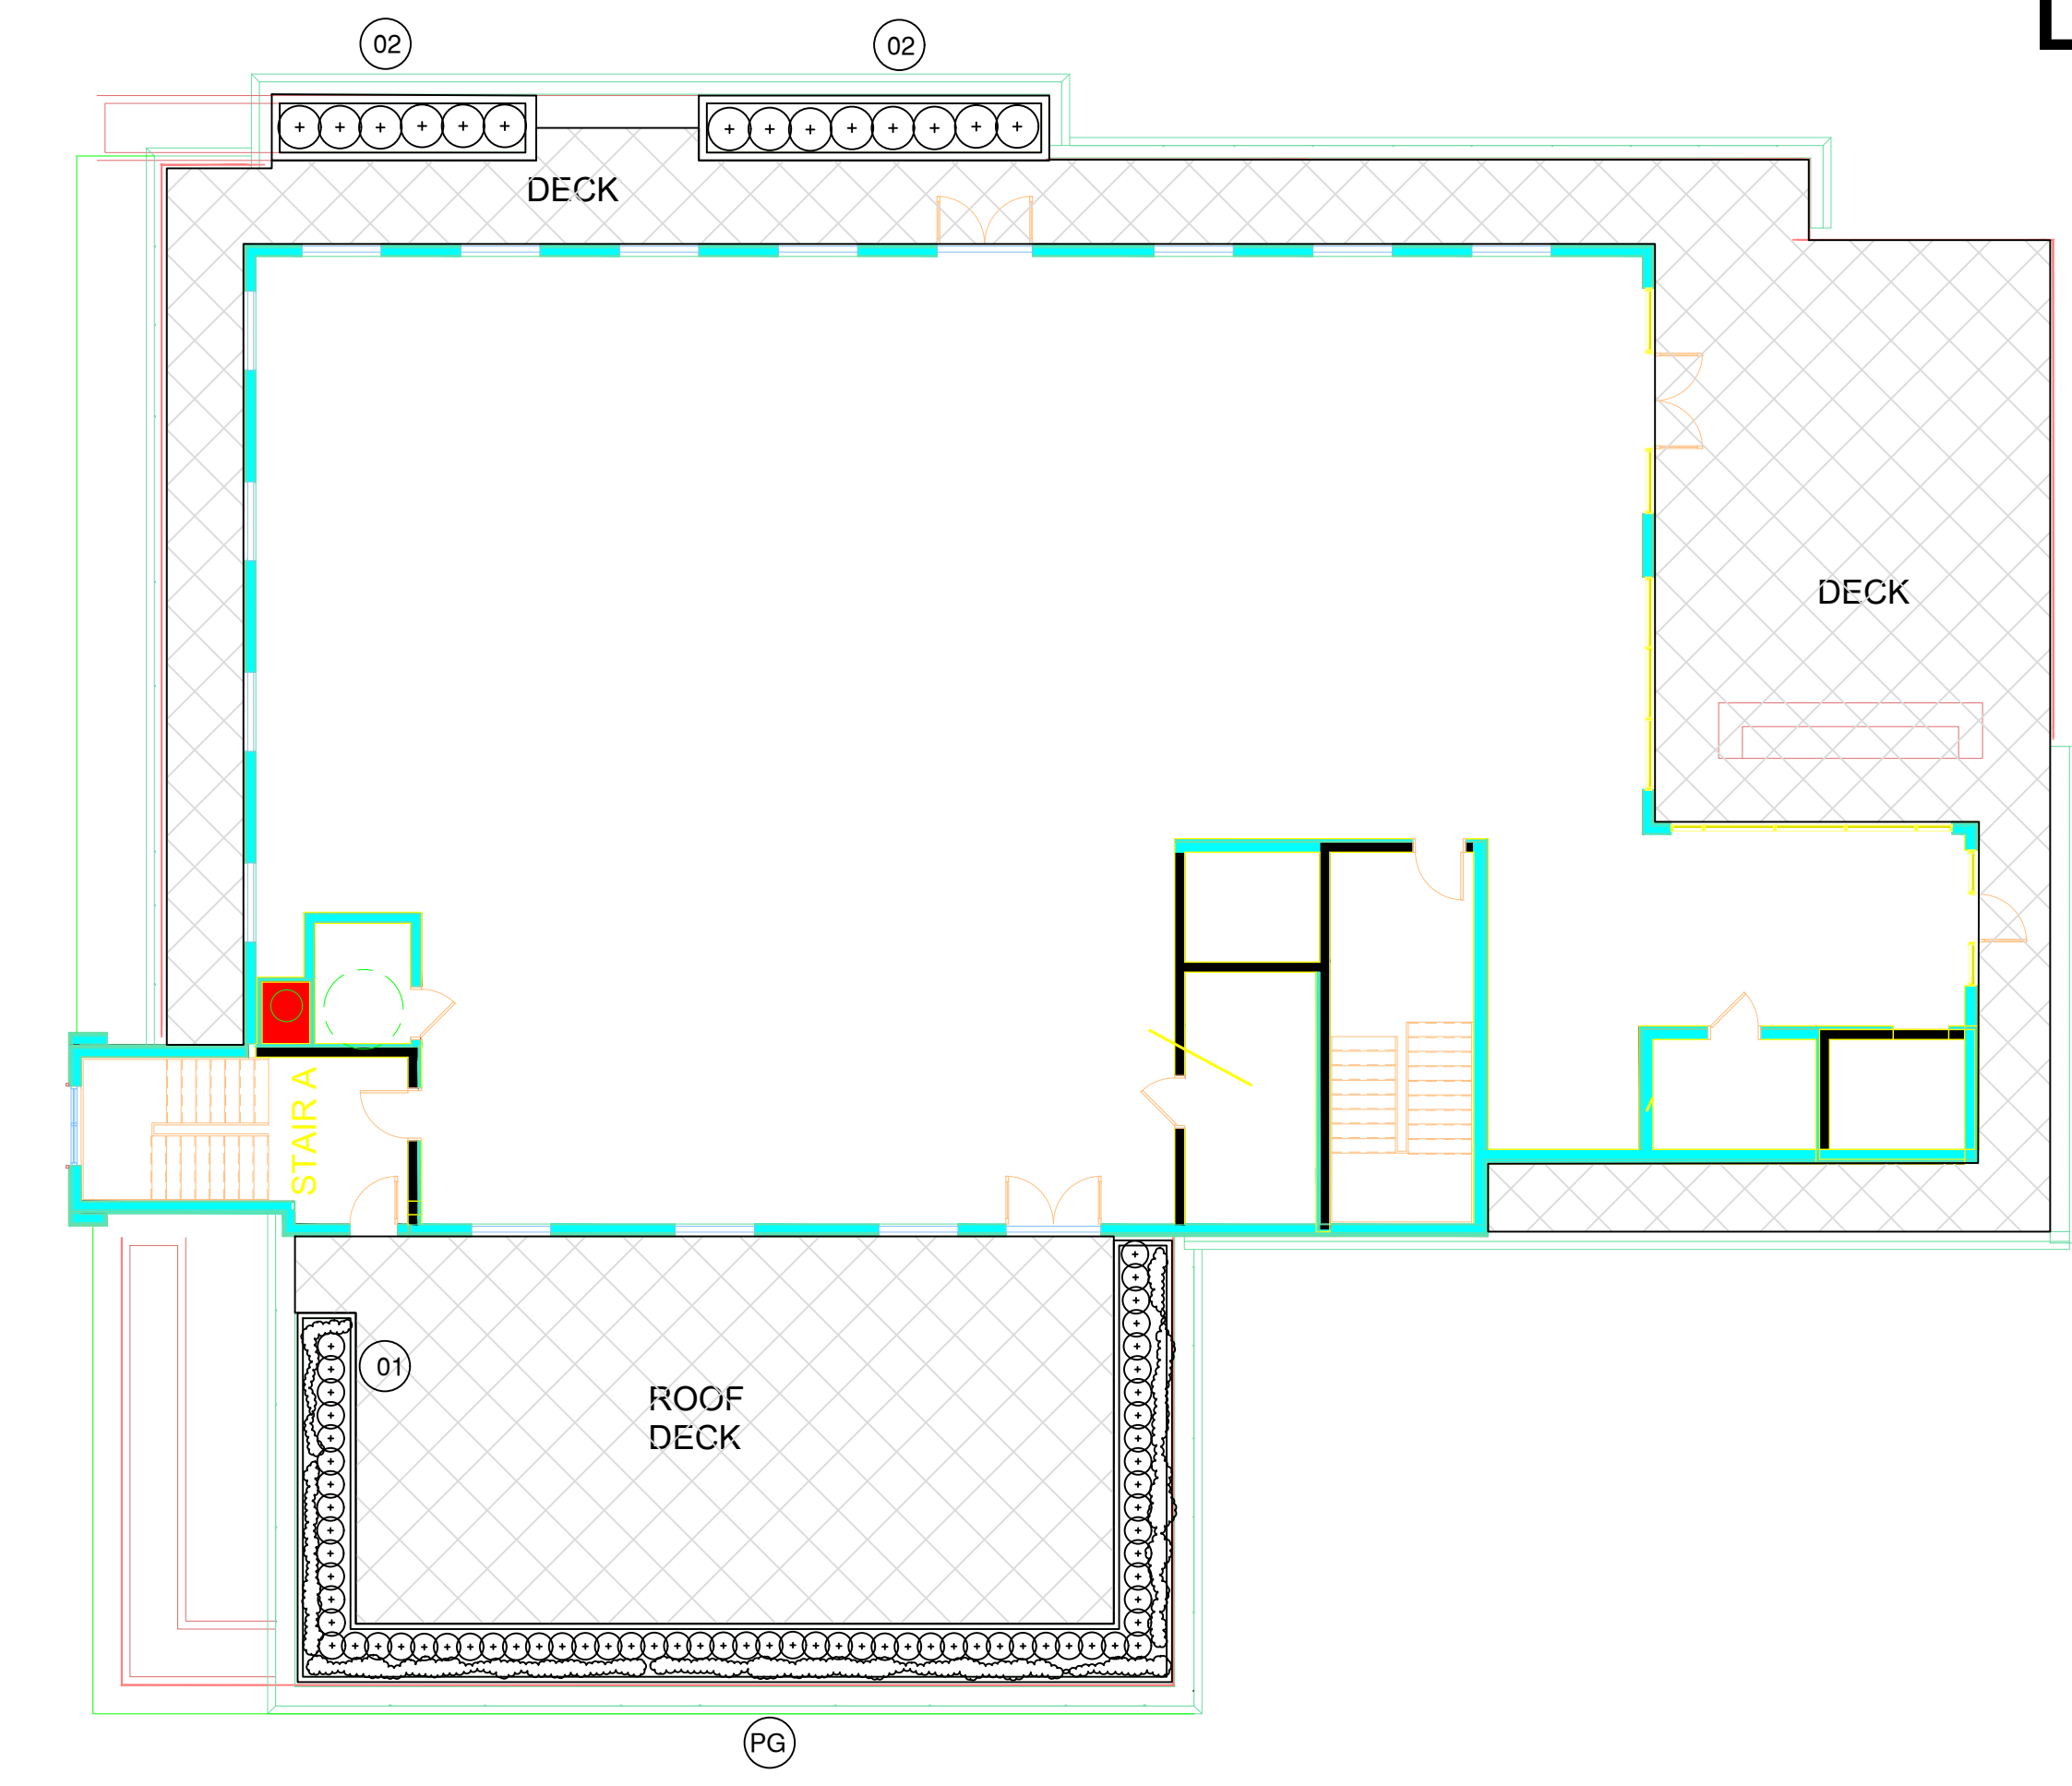

SIXTH FLOOR PLAN

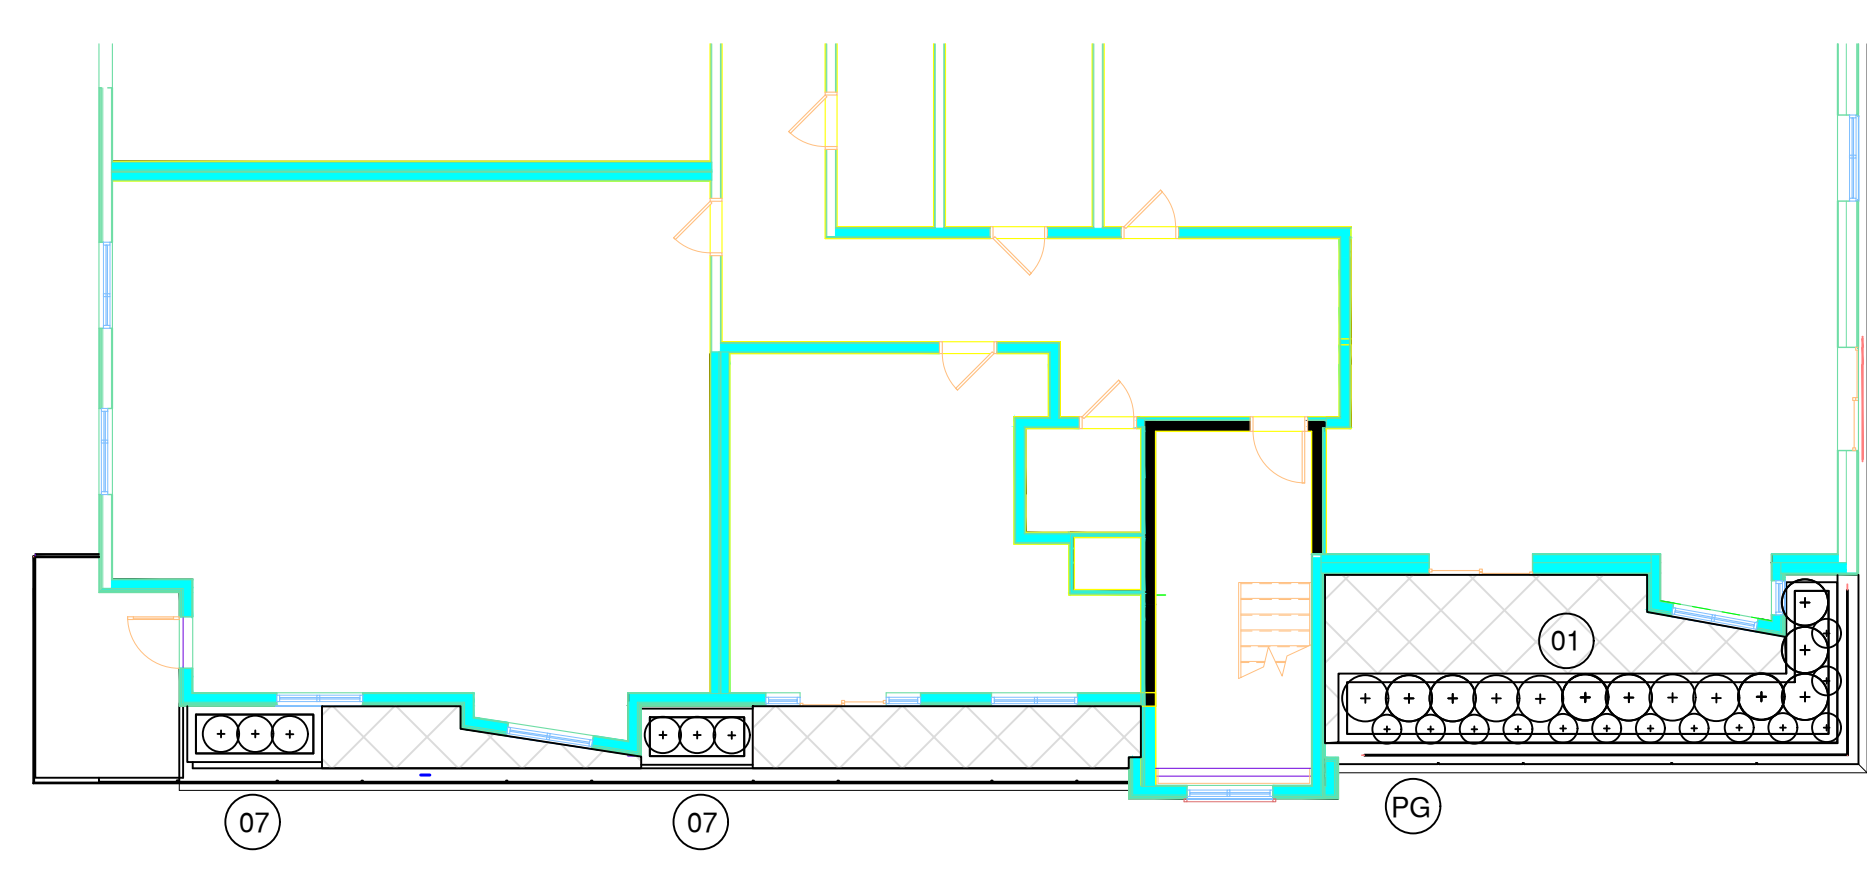

THIRD FLOOR PLANS

TREES

Botanical	Common	Count	Size
(T1) <i>Carpinus betulus fastigiata</i>	Upright Hornbeam	3	3" cal
(T2) <i>Cornus kousa</i>	Kousa Dogwood	1	2.5"-3" cal
(T3) <i>Platanus acerifolia 'Bloodgood'</i>	Bloodgood London Plane	3	3" cal
(T4) <i>Thuja occidentalis 'Degroots'</i>	Degroots Spire Arborvitae	6	5/6'
(T5) <i>Tilia cordata 'Greenspire'</i>	Greenspire Linden	6	3" cal
(T6) <i>Zelkova serrata 'Green Vase'</i>	Green Vase Zelkova	4	3" cal

SHRUBS

Botanical	Common	Count	Size
(01) <i>Buxus sempervirens</i>	Green Mountain Boxwood	36"	B&B
(02) <i>Hydrangea paniculata 'Bobo'</i>	Bobo Hydrangea	5	gal
(03) <i>Illex glabra 'compacta'</i>	Compact Inkberry Holly	24"	
(04) <i>Juniperus horizontalis</i>	Blue Rug Juniper	4-5'	B&B
(05) <i>Myrica pennsylvanica</i>	Northern Bayberry	2-3'	
(06) <i>Rhus aromatica 'Gro Low'</i>	Fragrant Summac Low	2-3'	
(07) <i>Taxus x media</i>	Hickslil Yew	3-4'	

Grouncovers & Perennials


Botanical	Common	Count	Size
(PG) <i>Hemerocallis</i>	Daylily Happy Returns	1	gal
(PG) <i>Echinacea</i>	Coneflower	1	gal
(PG) <i>Geranium macrorrhizum</i>	Scented Geranium	qts	
(PG) <i>Panicum virgatum</i>	Switch Grass Varieties	1	gal
(PG) <i>Pennisetum alopecuroides</i>	Little Bunny Fountain Grass	1	gal
(PG) <i>Rudbeckia fulgida</i>	Little Suzy Black Eyed Susan	1	gal
(PG) <i>Vinca minor</i>	Periwinkle	flats	

project information

project: Commercial Planting Plan
location: Worcester, Massachusetts
client:
zoning:

revisions

no.	description

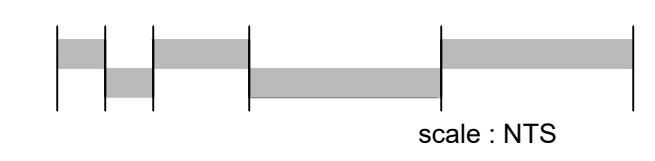

Roof Deck SK
October. 1. 2024

la1.1