


DATE	REVISIONS	APPV'D

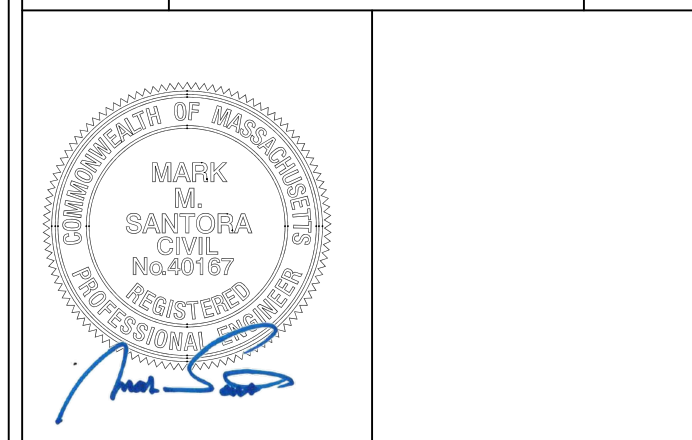

APPLICANT & OWNER:

ADNAN PALOJA  
 17 MONTCLAIR DRIVE  
 WORCESTER MA 01606

PROJECT TITLE:

SLOPE STABILIZATION  
 PLAN

17 MONTCLAIR DRIVE  
 WORCESTER MA 01606

PLAN TITLE:

EXISTING TOPOGRAPHY

DATE: 12/4/2024

SCALE: 1" = 20'

DRAWN BY: MMS	CHECKED BY: MMS	APPROVED BY: MMS
------------------	--------------------	---------------------

**MARK SANTORA, P.E. INC.**  
 Civil & Environmental Engineering  
 123 Old Westboro Road  
 North Grafton, MA 01536  
 Phone (508) 839-5113

