

Key Plan:

Architect's Stamp:



Project:
Grafton Woods
Worcester, MA 01604

Client:
Brandt Lane Development, LLC

Project #: 21148

Scale: 1/16" = 1'-0"

Issue:

ZBA Submittal

Date:

10.22.2024

Revisions:

1 Bldg Height Edits

Date:

01.03.2025

Drawing Title:
BUILDING 1 - ELEVATIONS

Sheet Number:


A200



THESE DOCUMENTS AND ALL IDEAS, ARRANGEMENTS, DESIGN AND PLANS INDICATED THEREON OR REPRESENTED THEREBY ARE OWNED BY AND SHALL BE CONTROLLED BY MAUGEL ARCHITECTS, INC. AND NO PART THEREOF SHALL BE REPRODUCED OR TRANSMITTED IN ANY FORM OR BY ANY MEANS, ELECTRONIC OR MECHANICAL, INCLUDING PHOTOCOPYING, RECORDING, OR BY ANY INFORMATION STORAGE AND RETRIEVAL SYSTEM, WITHOUT THE WRITTEN PERMISSION OF MAUGEL ARCHITECTS, INC.



ELEVATION F
SCALE: 1/16" = 1'-0"

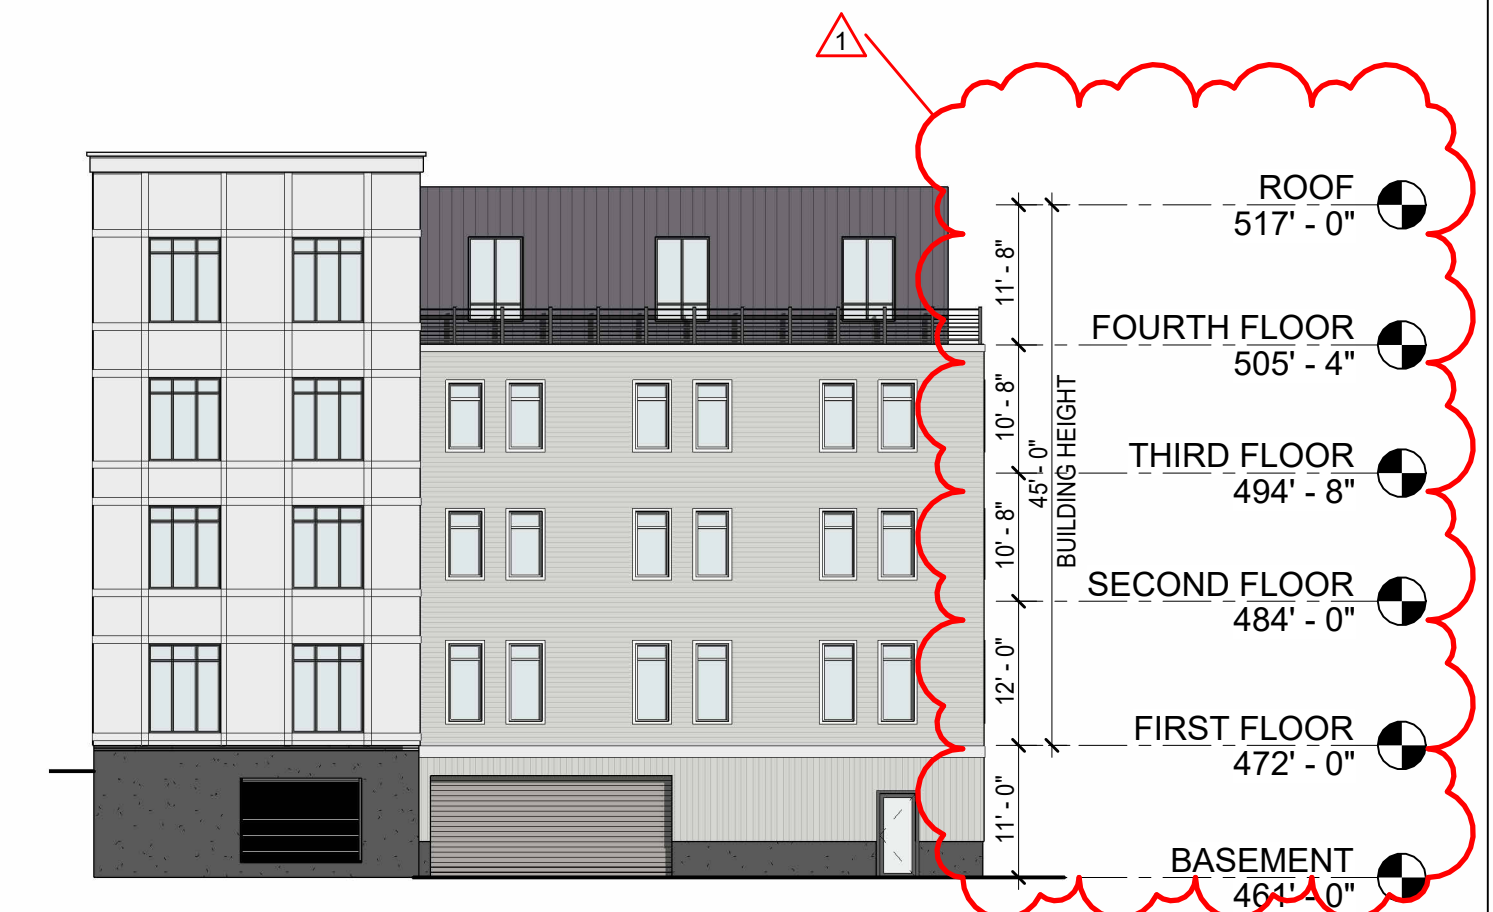

ELEVATION E
SCALE: 1/16" = 1'-0"



ELEVATION D
SCALE: 1/16" = 1'-0"



ELEVATION C
SCALE: 1/16" = 1'-0"



ELEVATION B
SCALE: 1/16" = 1'-0"



ELEVATION A
SCALE: 1/16" = 1'-0"

Key Plan:

Architect's Stamp:



Project:
Grafton Woods
Worcester, MA 01604

Client:
Brandt Lane Development, LLC

Project #: 21148
Scale: 1/16" = 1'-0"
Issue: ZBA Submittal
Date: 10.22.2024

Revisions:
1 Bldg Height Edits
Date: 01.03.2025

Drawing Title:
BUILDING 2 - ELEVATIONS

Sheet Number:

A200

MAUGEL DESTEFANO
ARCHITECTS
200 AVER ROAD | SUITE 200
HARVARD, MA 01453
978-456-2800
MAUGEL.COM

THESE DOCUMENTS AND ALL IDEAS, ARRANGEMENTS, DESIGN AND PLANS INDICATED THEREON OR REPRESENTED THEREBY ARE OWNED BY AND REMAIN THE PROPERTY OF MAUGEL DESTEFANO ARCHITECTS, INC. AND NO PART THEREOF SHALL BE REPRODUCED OR TRANSMITTED IN ANY FORM OR BY ANY MEANS, ELECTRONIC OR MECHANICAL, INCLUDING PHOTOCOPYING, RECORDING, OR BY ANY INFORMATION STORAGE AND RETRIEVAL SYSTEM, WITHOUT THE WRITTEN PERMISSION OF MAUGEL DESTEFANO ARCHITECTS, INC.



ELEVATION H 8
SCALE: 1/16" = 1'-0"



ELEVATION G 7
SCALE: 1/16" = 1'-0"



ELEVATION F 6
SCALE: 1/16" = 1'-0"



ELEVATION E 5
SCALE: 1/16" = 1'-0"



ELEVATION D 4
SCALE: 1/16" = 1'-0"



ELEVATION C 3
SCALE: 1/16" = 1'-0"



ELEVATION B 2
SCALE: 1/16" = 1'-0"



ELEVATION A 1
SCALE: 1/16" = 1'-0"

Notes:

Key Plan:

Architect's Stamp:



Project:
Grafton Woods
Worcester, MA 01604

Client:
Brandt Lane Development, LLC

Project #: 21148
Scale: 1/16" = 1'-0"
Issue: ZBA Submittal
Date: 10.22.2024



Revisions:
1 Bldg Height Edits
Date: 01.03.2025

Drawing Title:
BUILDING 3 - ELEVATIONS

Sheet Number:
A200



THESE DOCUMENTS AND ALL IDEAS, ARRANGEMENTS, DESIGN AND PLANS INDICATED THEREON OR REPRESENTED THEREBY ARE OWNED BY AND REMAIN THE PROPERTY OF MAUGEL DESTEFANO ARCHITECTS, INC. AND NO PART THEREOF SHALL BE REPRODUCED OR TRANSMITTED IN ANY FORM OR BY ANY MEANS, ELECTRONIC OR MECHANICAL, INCLUDING PHOTOCOPYING, RECORDING, OR BY ANY INFORMATION STORAGE AND RETRIEVAL SYSTEM, WITHOUT THE WRITTEN PERMISSION OF MAUGEL DESTEFANO ARCHITECTS, INC.

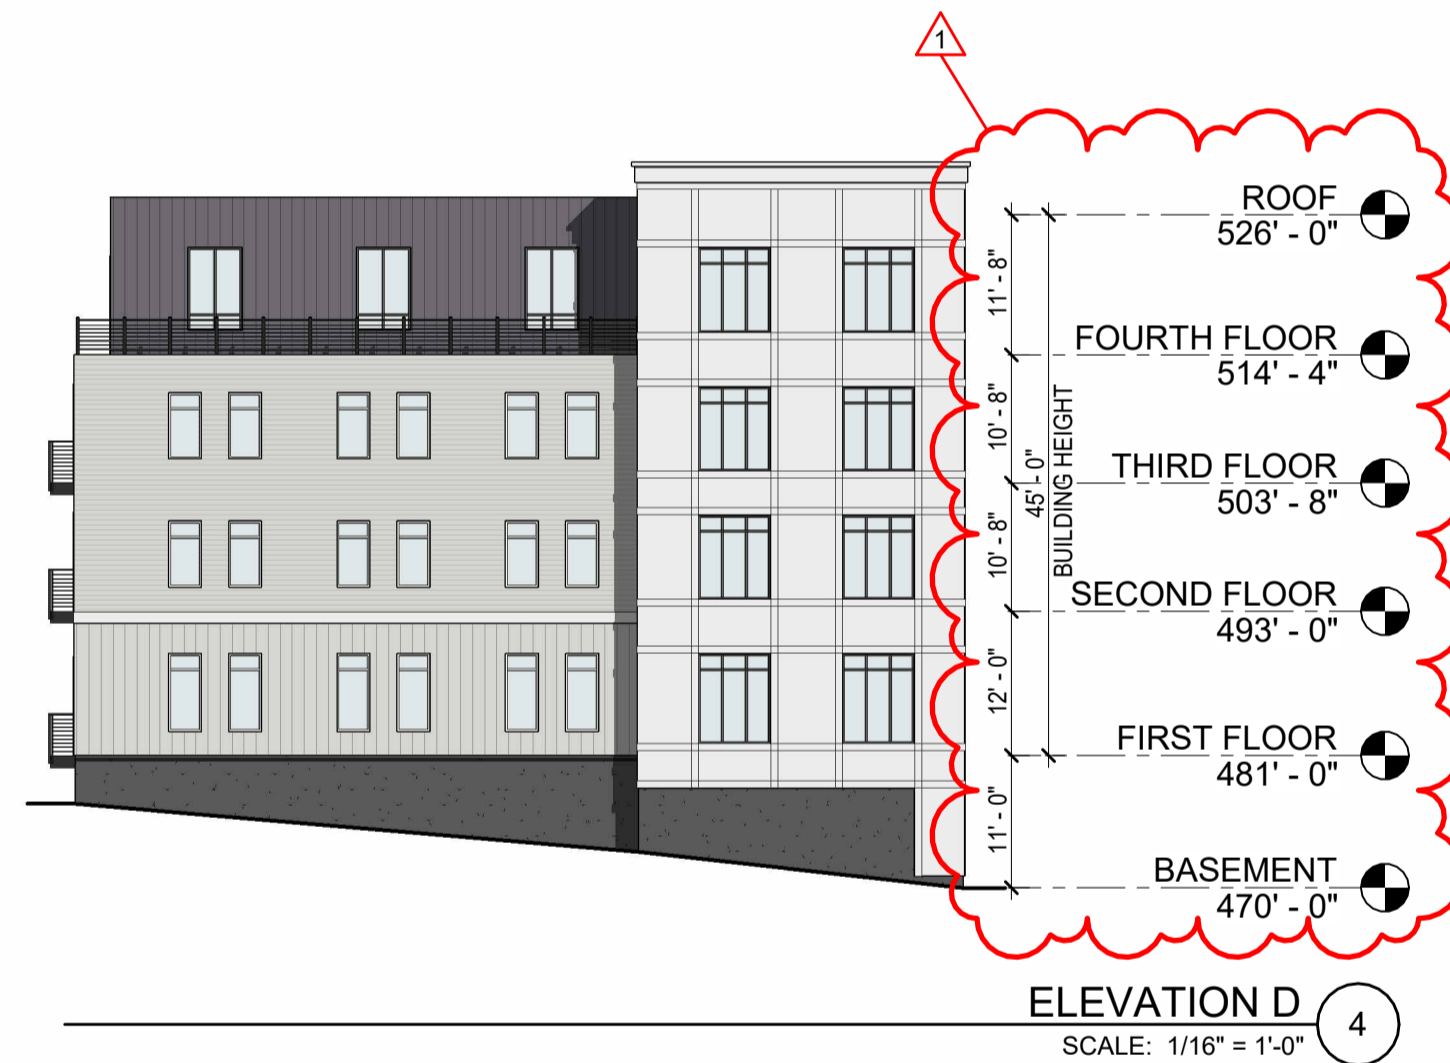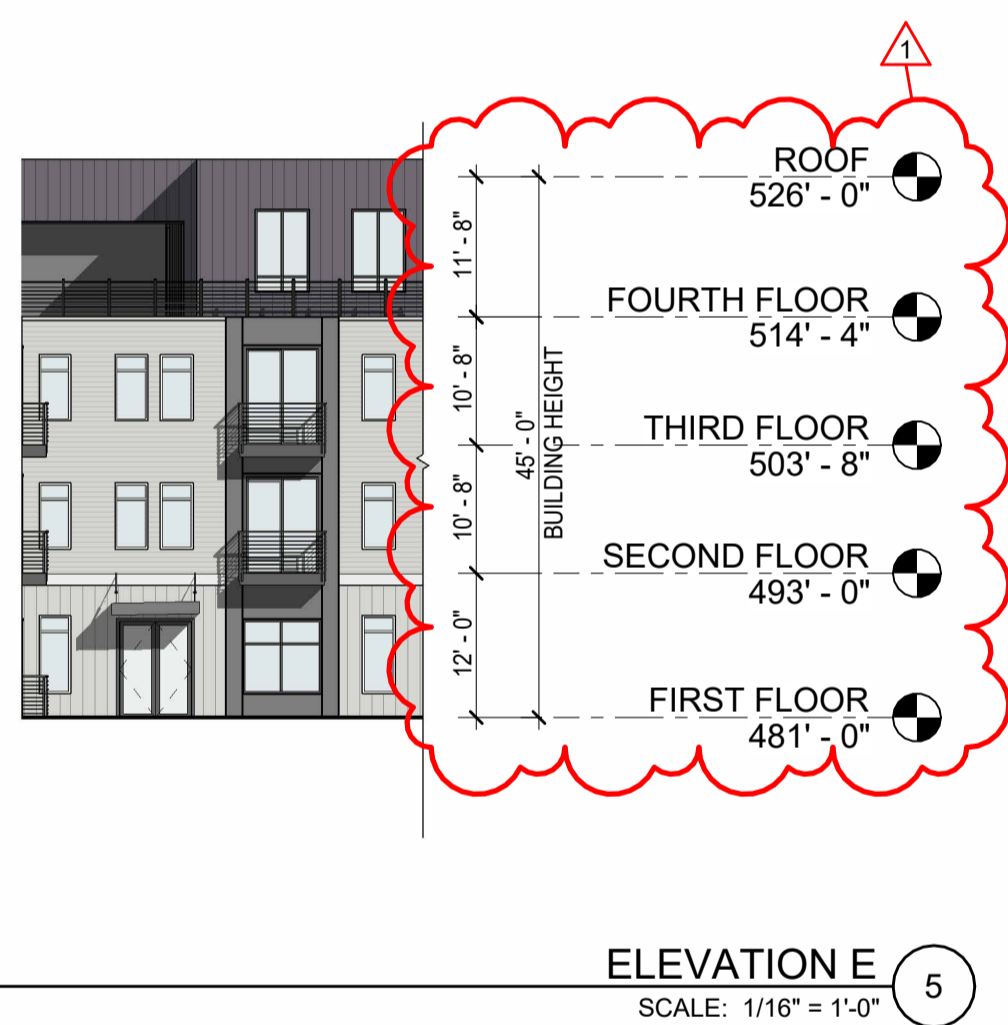

Key Plan:

Architect's Stamp:



Project:
Grafton Woods
Worcester, MA 01604

Client:
Brandt Lane Development, LLC

Project #: 21148
Scale: 1/16" = 1'-0"
Issue: ZBA Submittal
Date: 10.22.2024

Revisions:
1 Bldg Height Edits
Date: 01.03.2025





Drawing Title:
BUILDING 4 - ELEVATIONS

Sheet Number:

A200



THESE DOCUMENTS AND ALL IDEAS, ARRANGEMENTS, DESIGN AND PLANS INDICATED THEREON OR REPRESENTED THEREBY ARE OWNED BY AND SHALL BE CONTROLLED BY MAUGEL ARCHITECTS, INC. AND NO PART THEREOF SHALL BE REPRODUCED OR TRANSMITTED IN ANY FORM OR BY ANY MEANS, ELECTRONIC OR MECHANICAL, INCLUDING PHOTOCOPYING, RECORDING, OR BY ANY INFORMATION STORAGE AND RETRIEVAL SYSTEM, WITHOUT THE WRITTEN PERMISSION OF MAUGEL ARCHITECTS, INC.

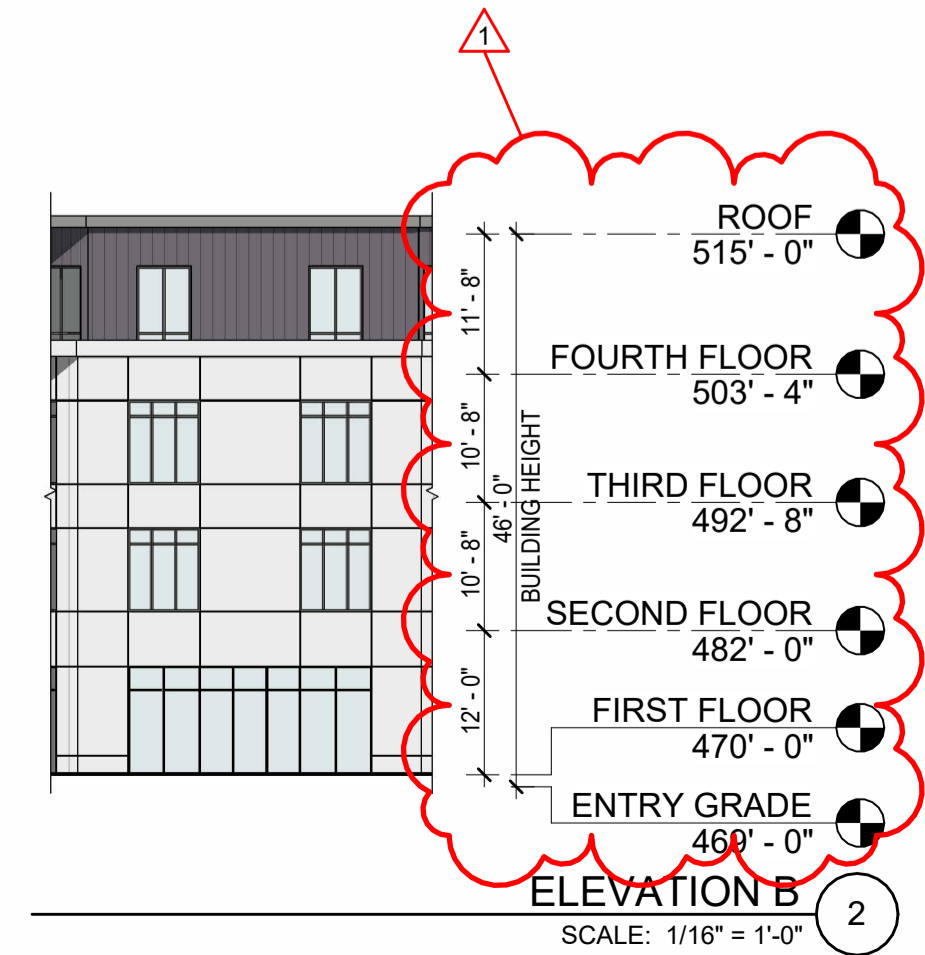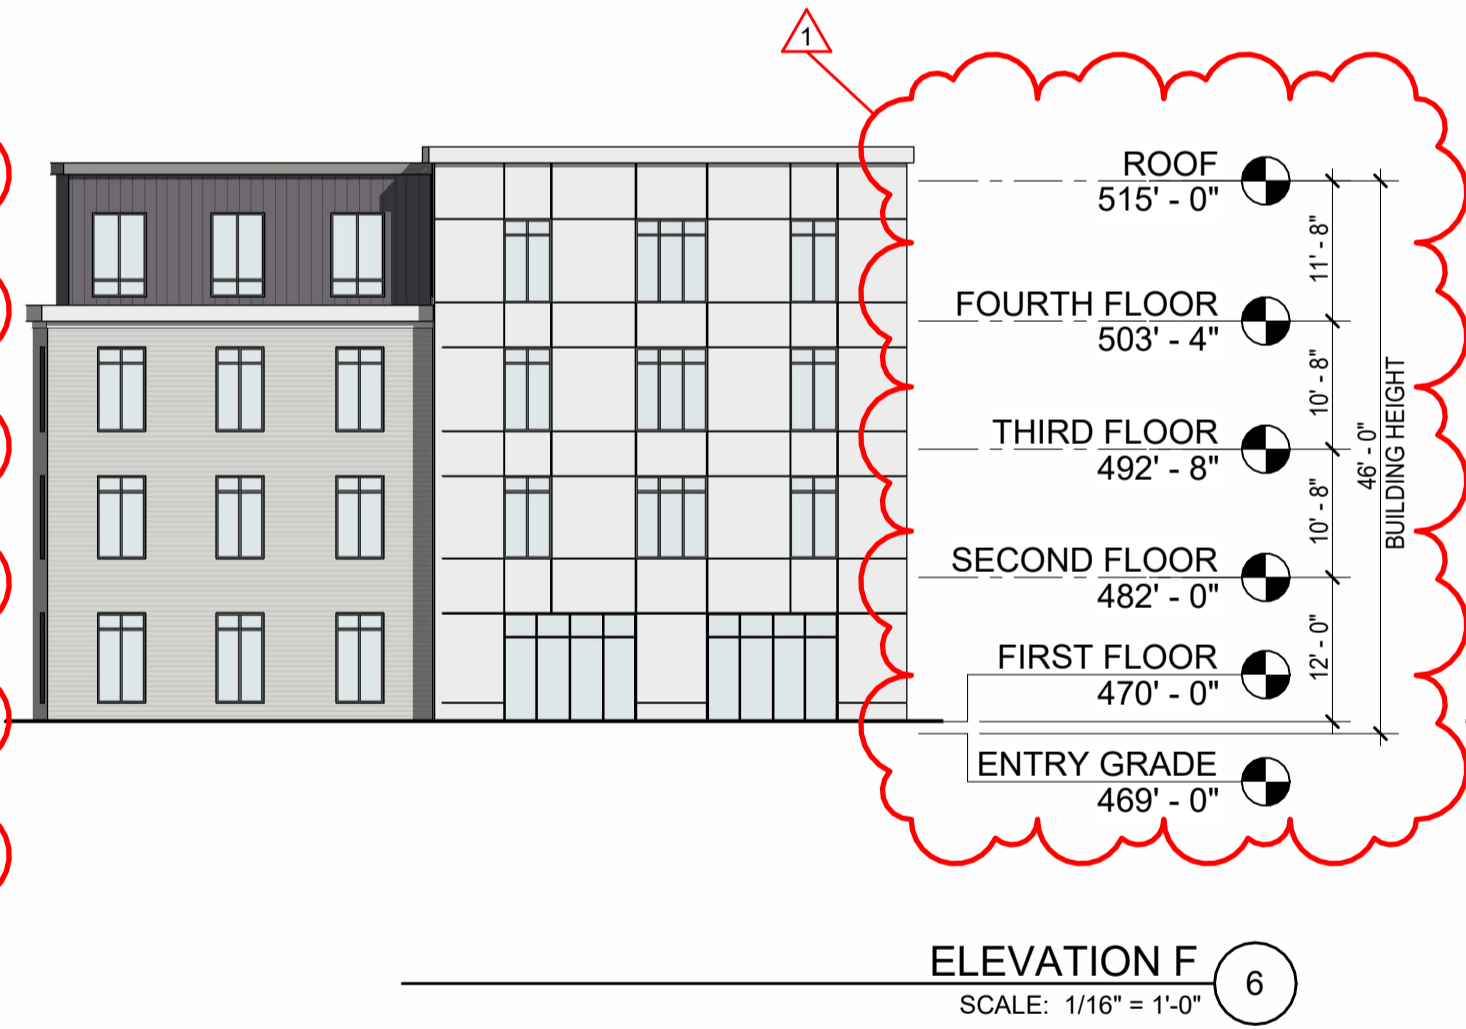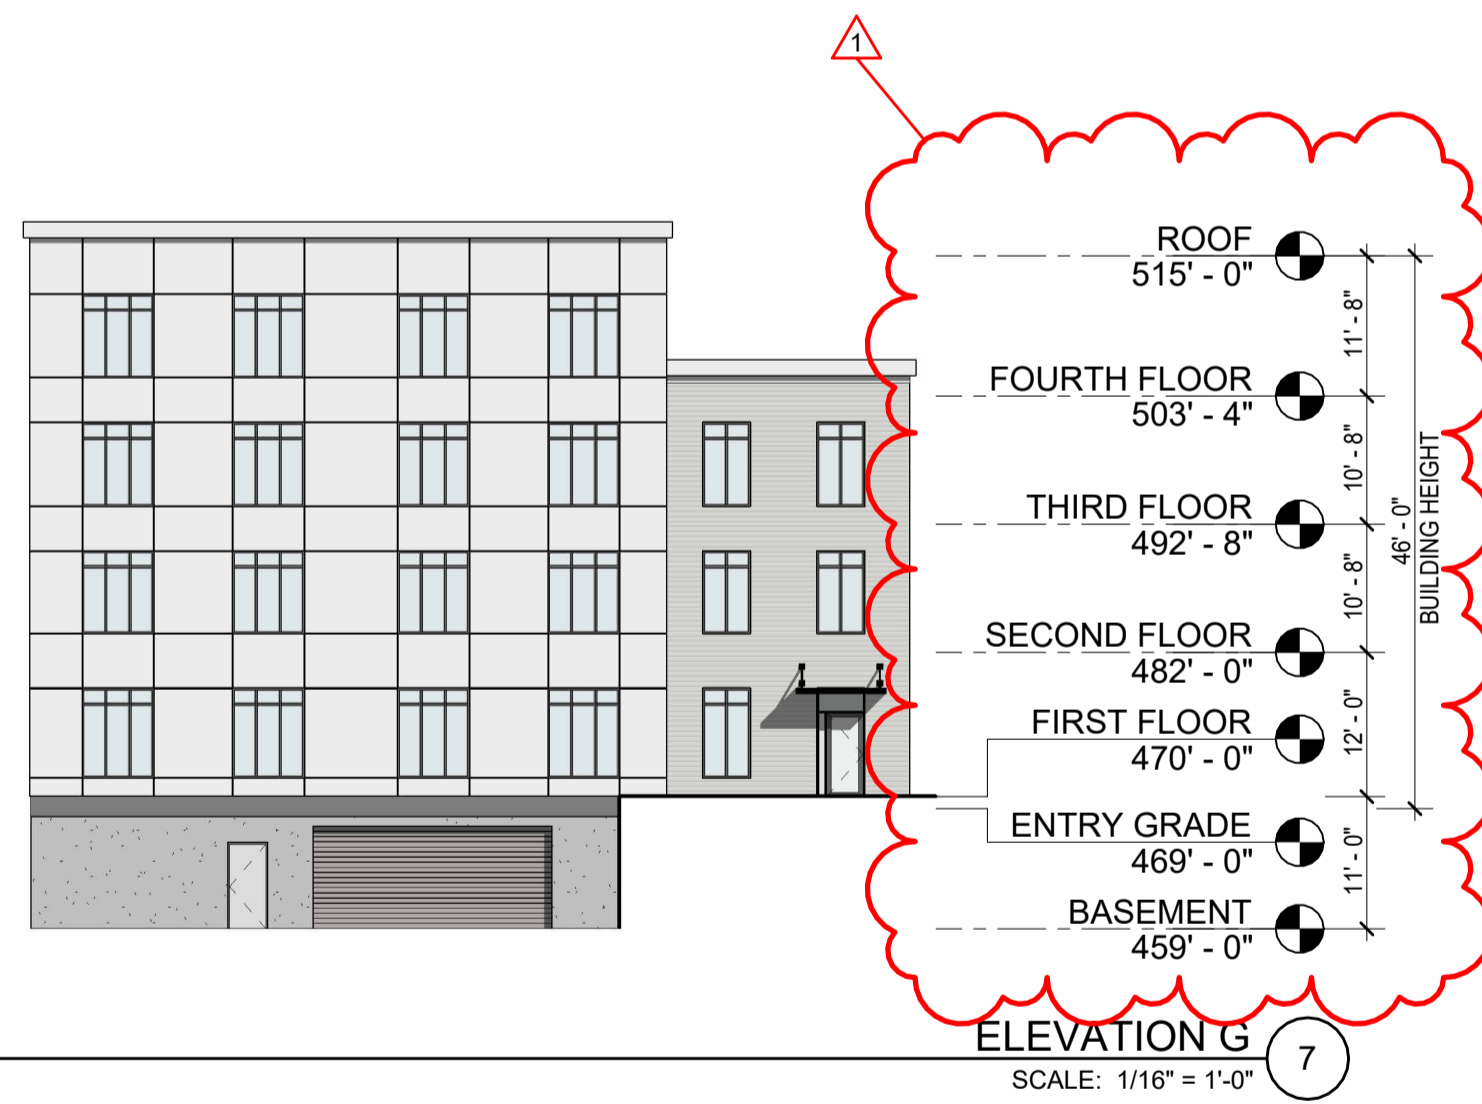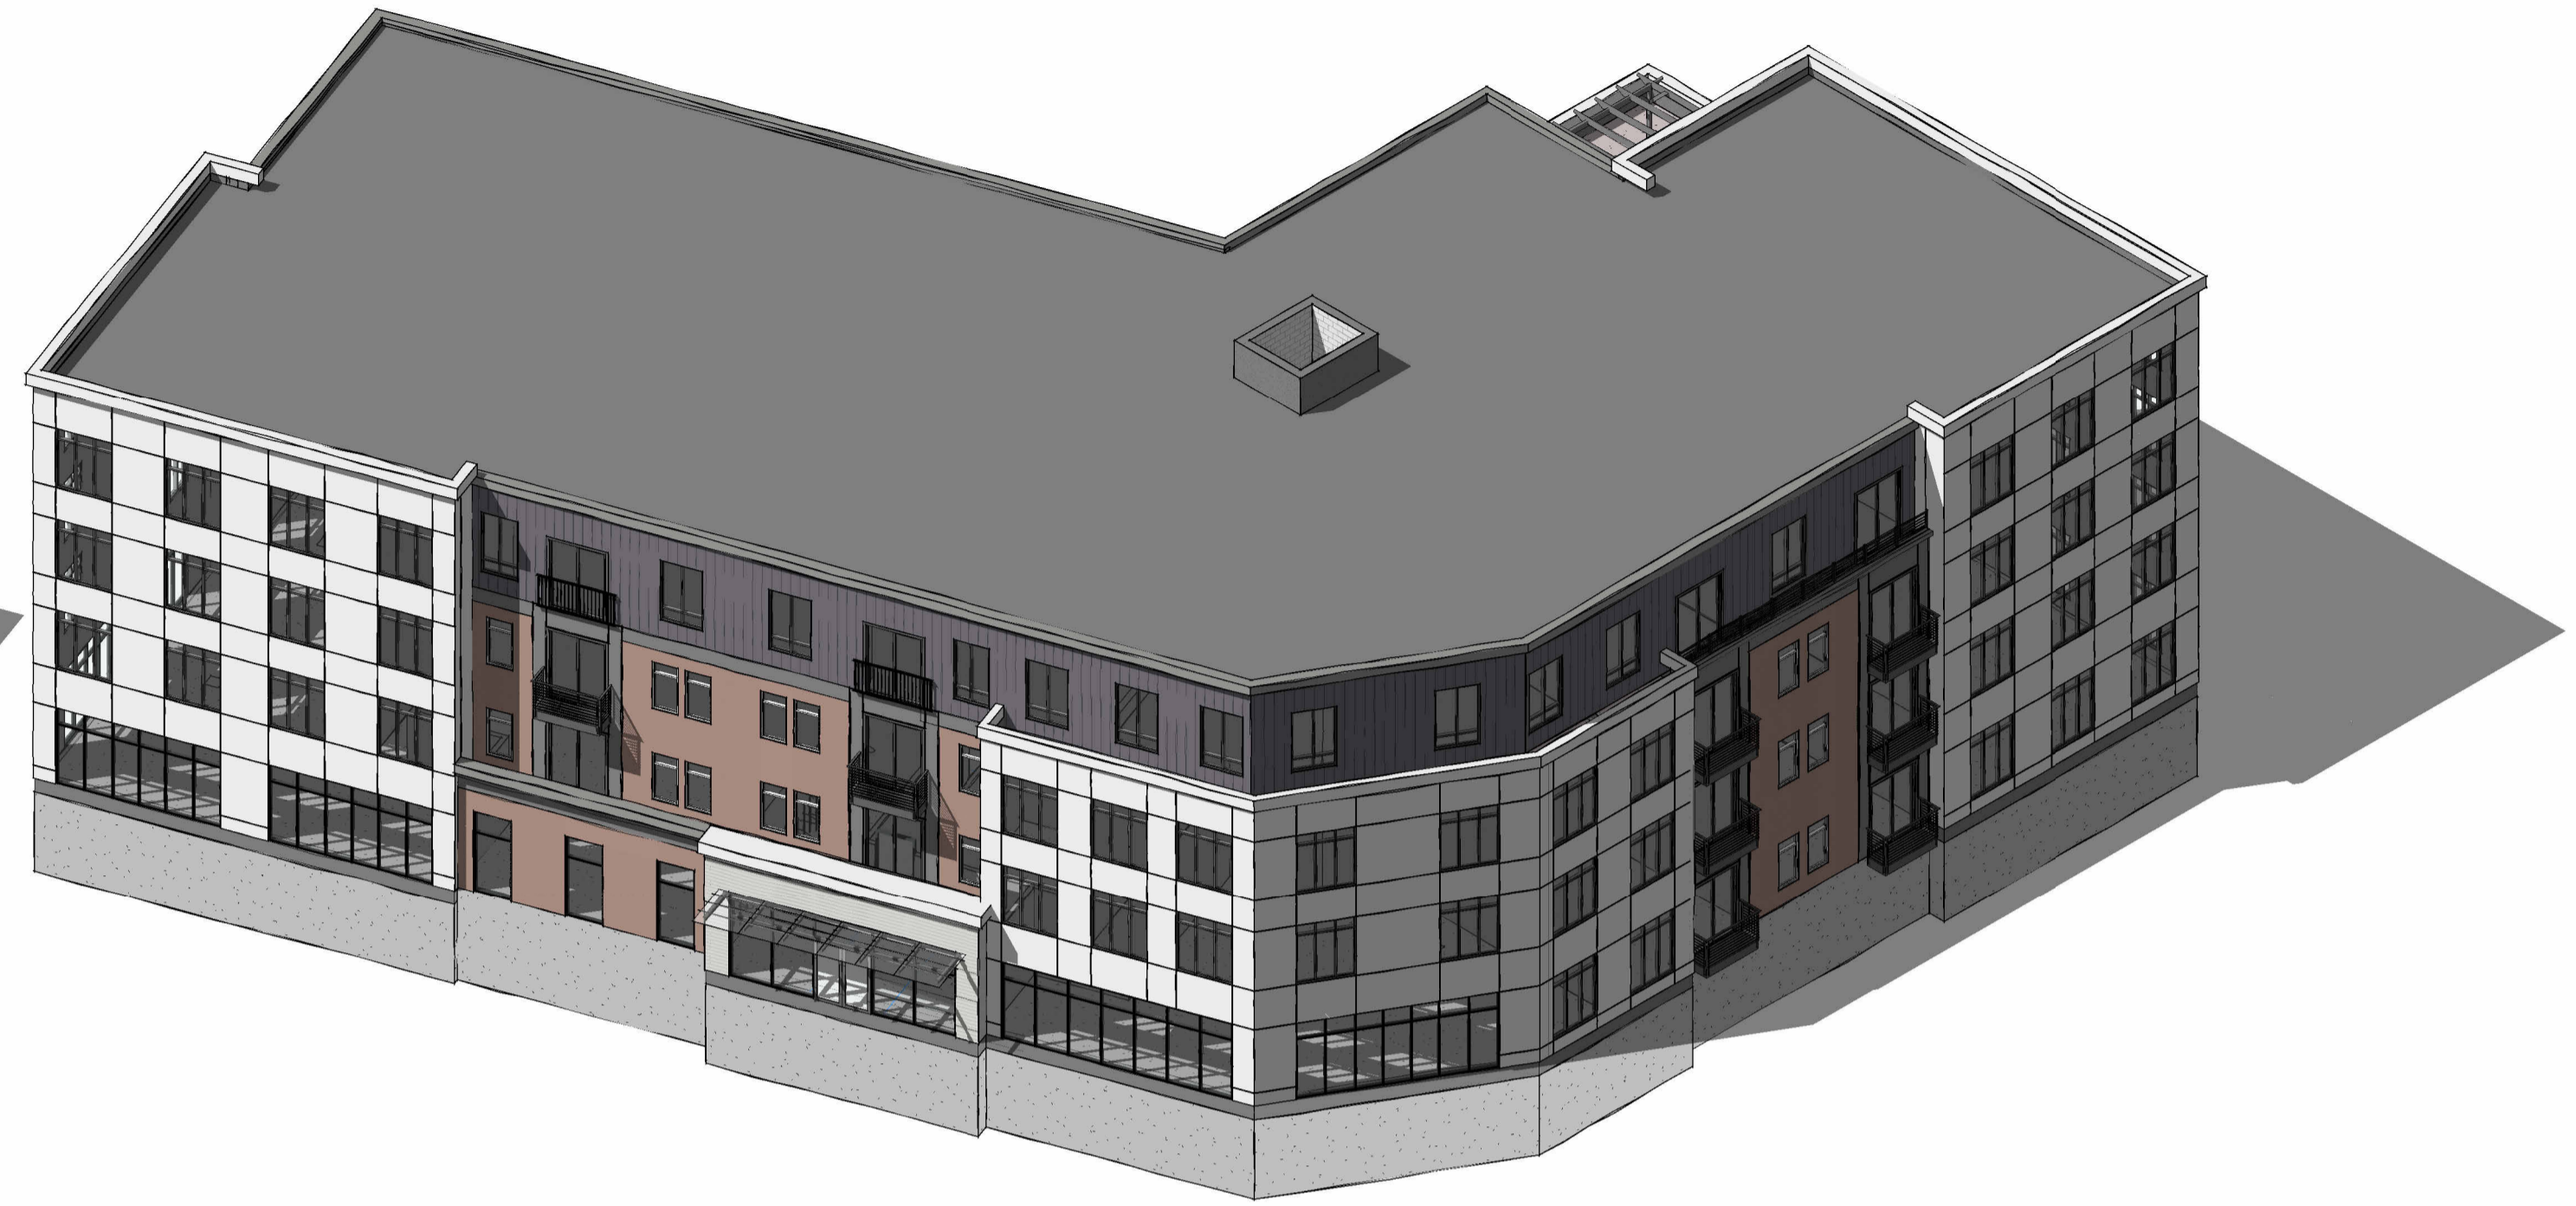

Key Plan:

Architect's Stamp:



Project: Grafton Woods
Worcester, MA 01604

Client: Brandt Lane Development, LLC

Project #: 21148

Scale: 1/16" = 1'-0"

Issue: ZBA Submittal

Date: 10.22.2024

Revisions:

1 Bldg Height Edits Date: 01.03.2025

Drawing Title: BUILDING 5 - ELEVATIONS

Sheet Number:

A200



THESE DOCUMENTS AND ALL IDEAS, ARRANGEMENTS, DESIGN AND PLANS INDICATED THEREON OR REPRESENTED THEREBY ARE OWNED BY AND SHALL BE CONTROLLED BY MAUGEL DESTEFANO ARCHITECTS, INC. AND NO PART THEREOF SHALL BE REPRODUCED OR TRANSMITTED IN ANY FORM OR BY ANY MEANS, ELECTRONIC OR MECHANICAL, INCLUDING PHOTOCOPYING, RECORDING, OR BY ANY INFORMATION STORAGE AND RETRIEVAL SYSTEM, WITHOUT THE WRITTEN PERMISSION OF MAUGEL DESTEFANO ARCHITECTS, INC.