



RETAINING WALLS PLAN
SCALE: 1" = 10'-0"


PLANS PREPARED BY
 DESIGN BY SAMI LLC.
 81 OCEANSIDE DRIVE
 SCITUATE, MA 02066
 617-460-1041 - Sami@designbysami.com

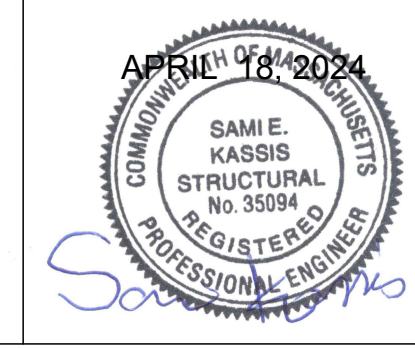

| | | | | |
|-----------------------------|--|---------------------------|------------|------------------|
| ISSUED FOR ZONING REVIEW | PROJECT LOCATION 11 CLIFF STREET WORCESTER, MA 01607 | PROJECT TYPE WAREHOUSE | CONTRACTOR | DRAWN BY: SK |
| | CHECKED: SK | | | |
| | | | | APRIL 18, 2024 |
| | | | | REV. MAY 9, 2024 |

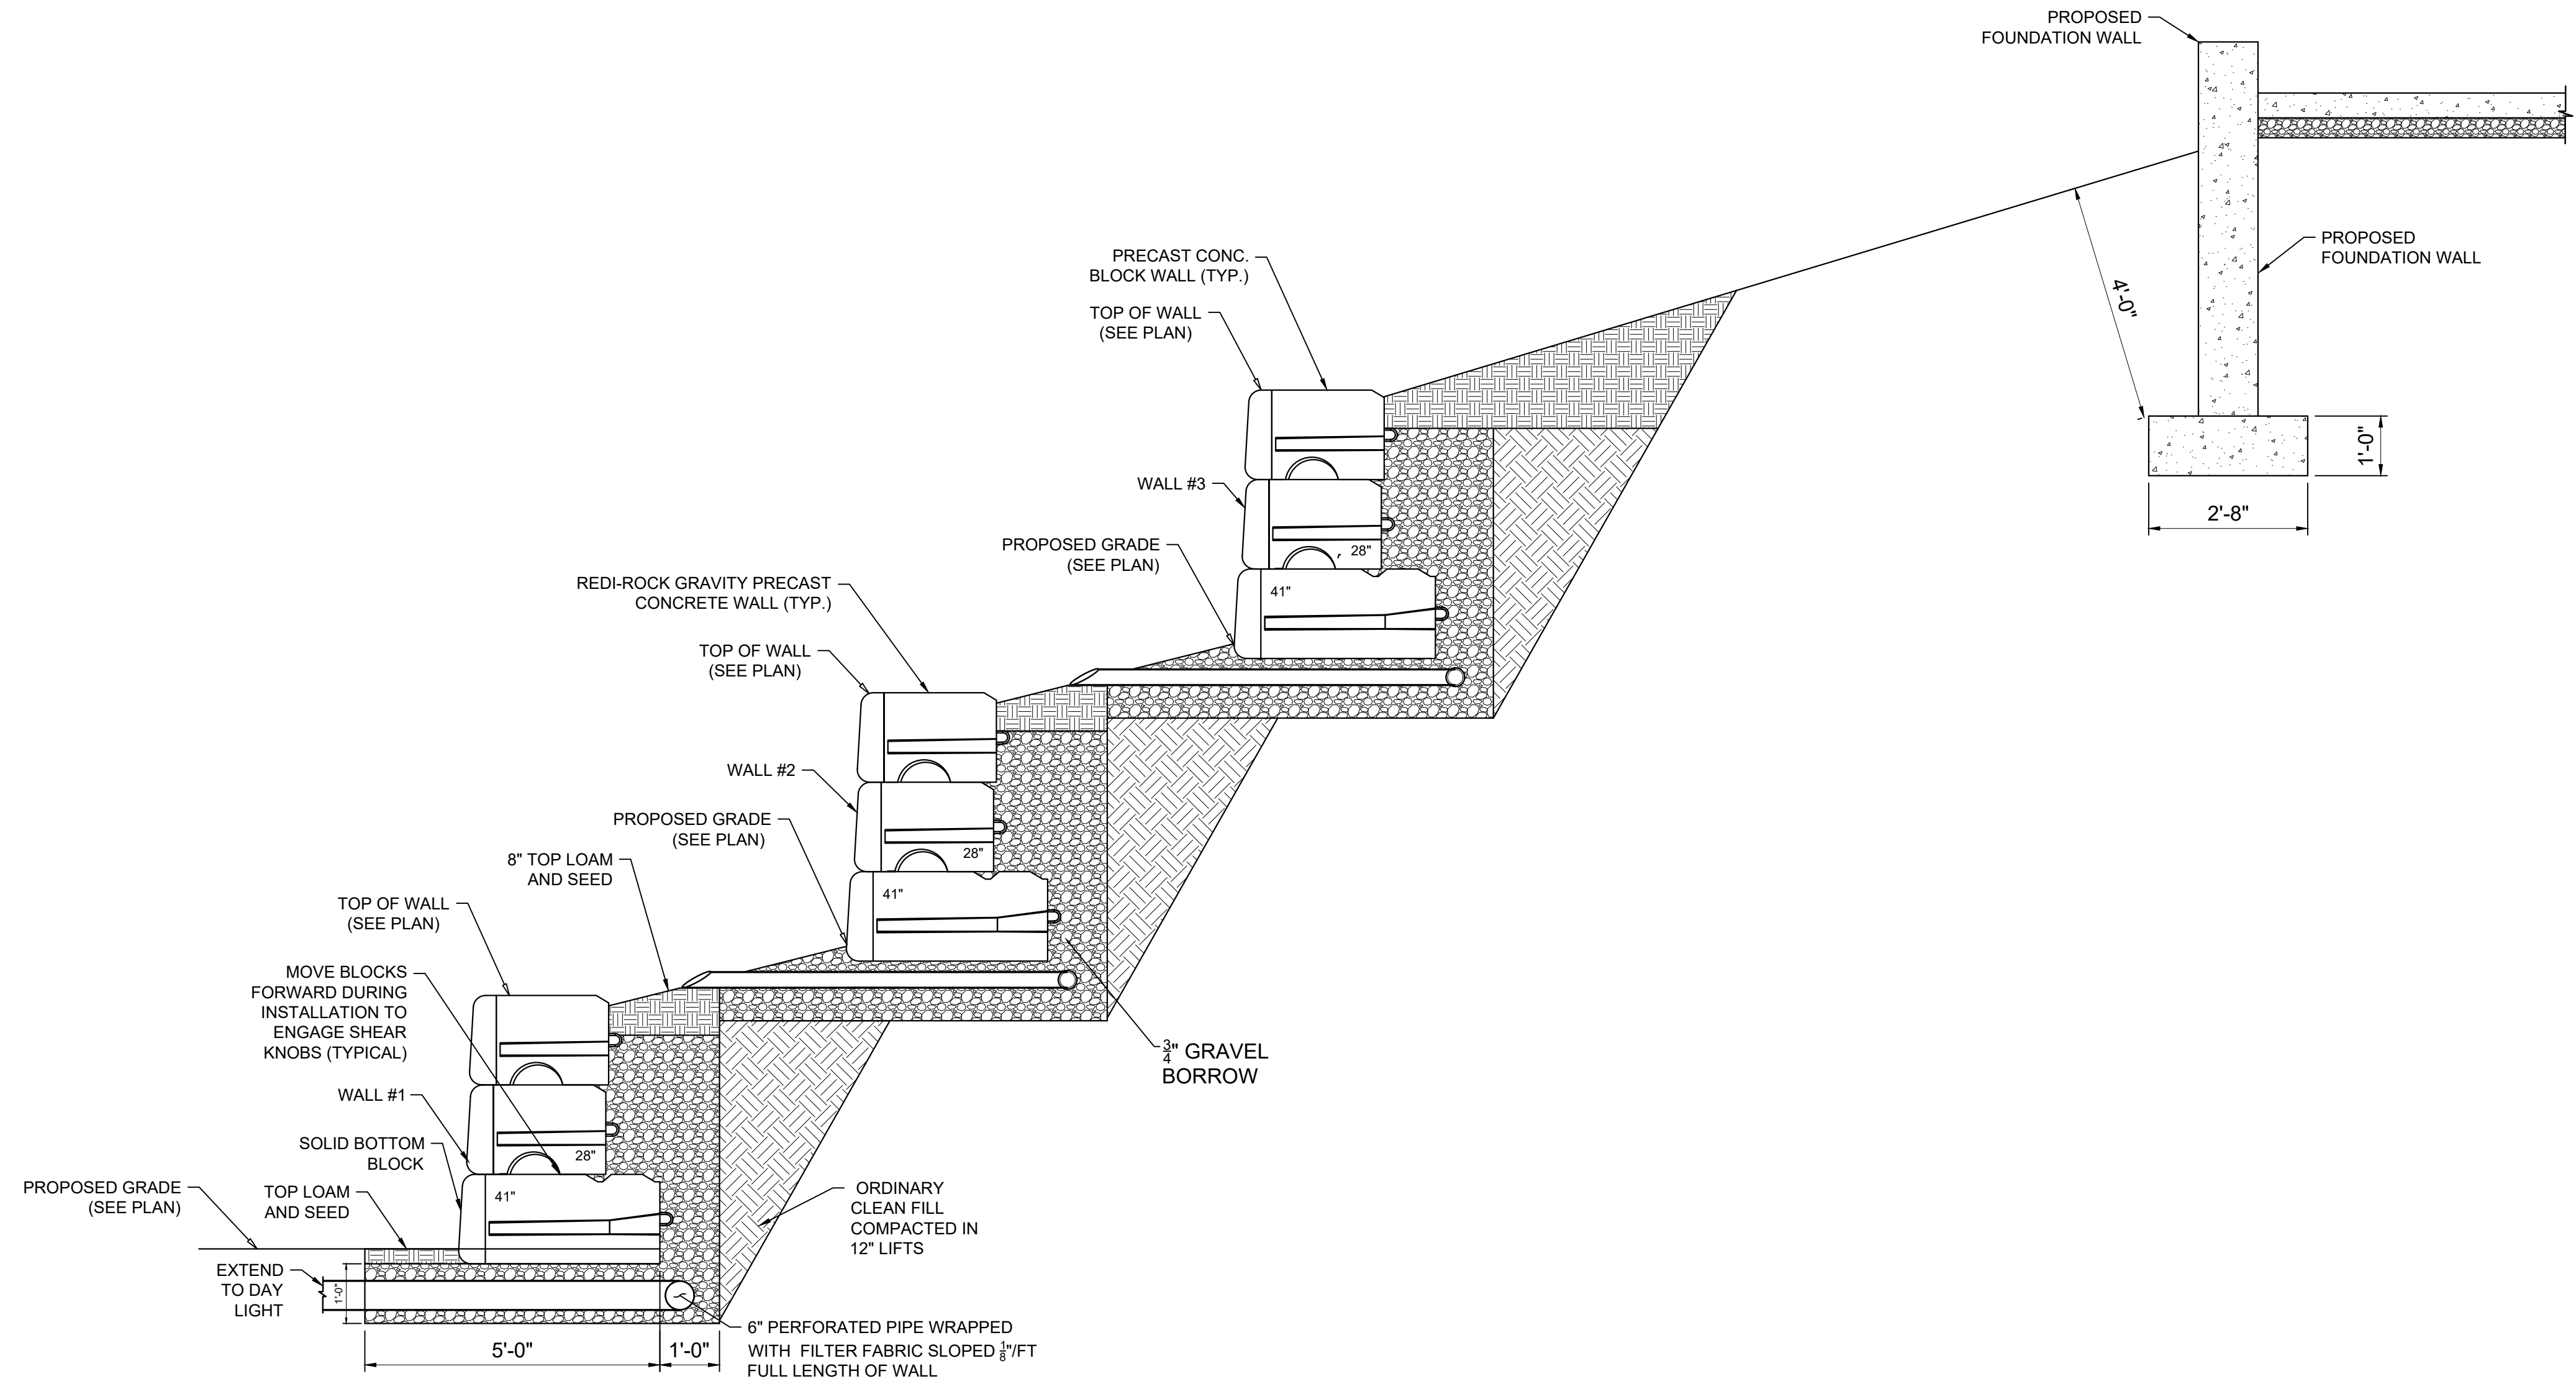

RETAINING WALLS SECTION 1-1

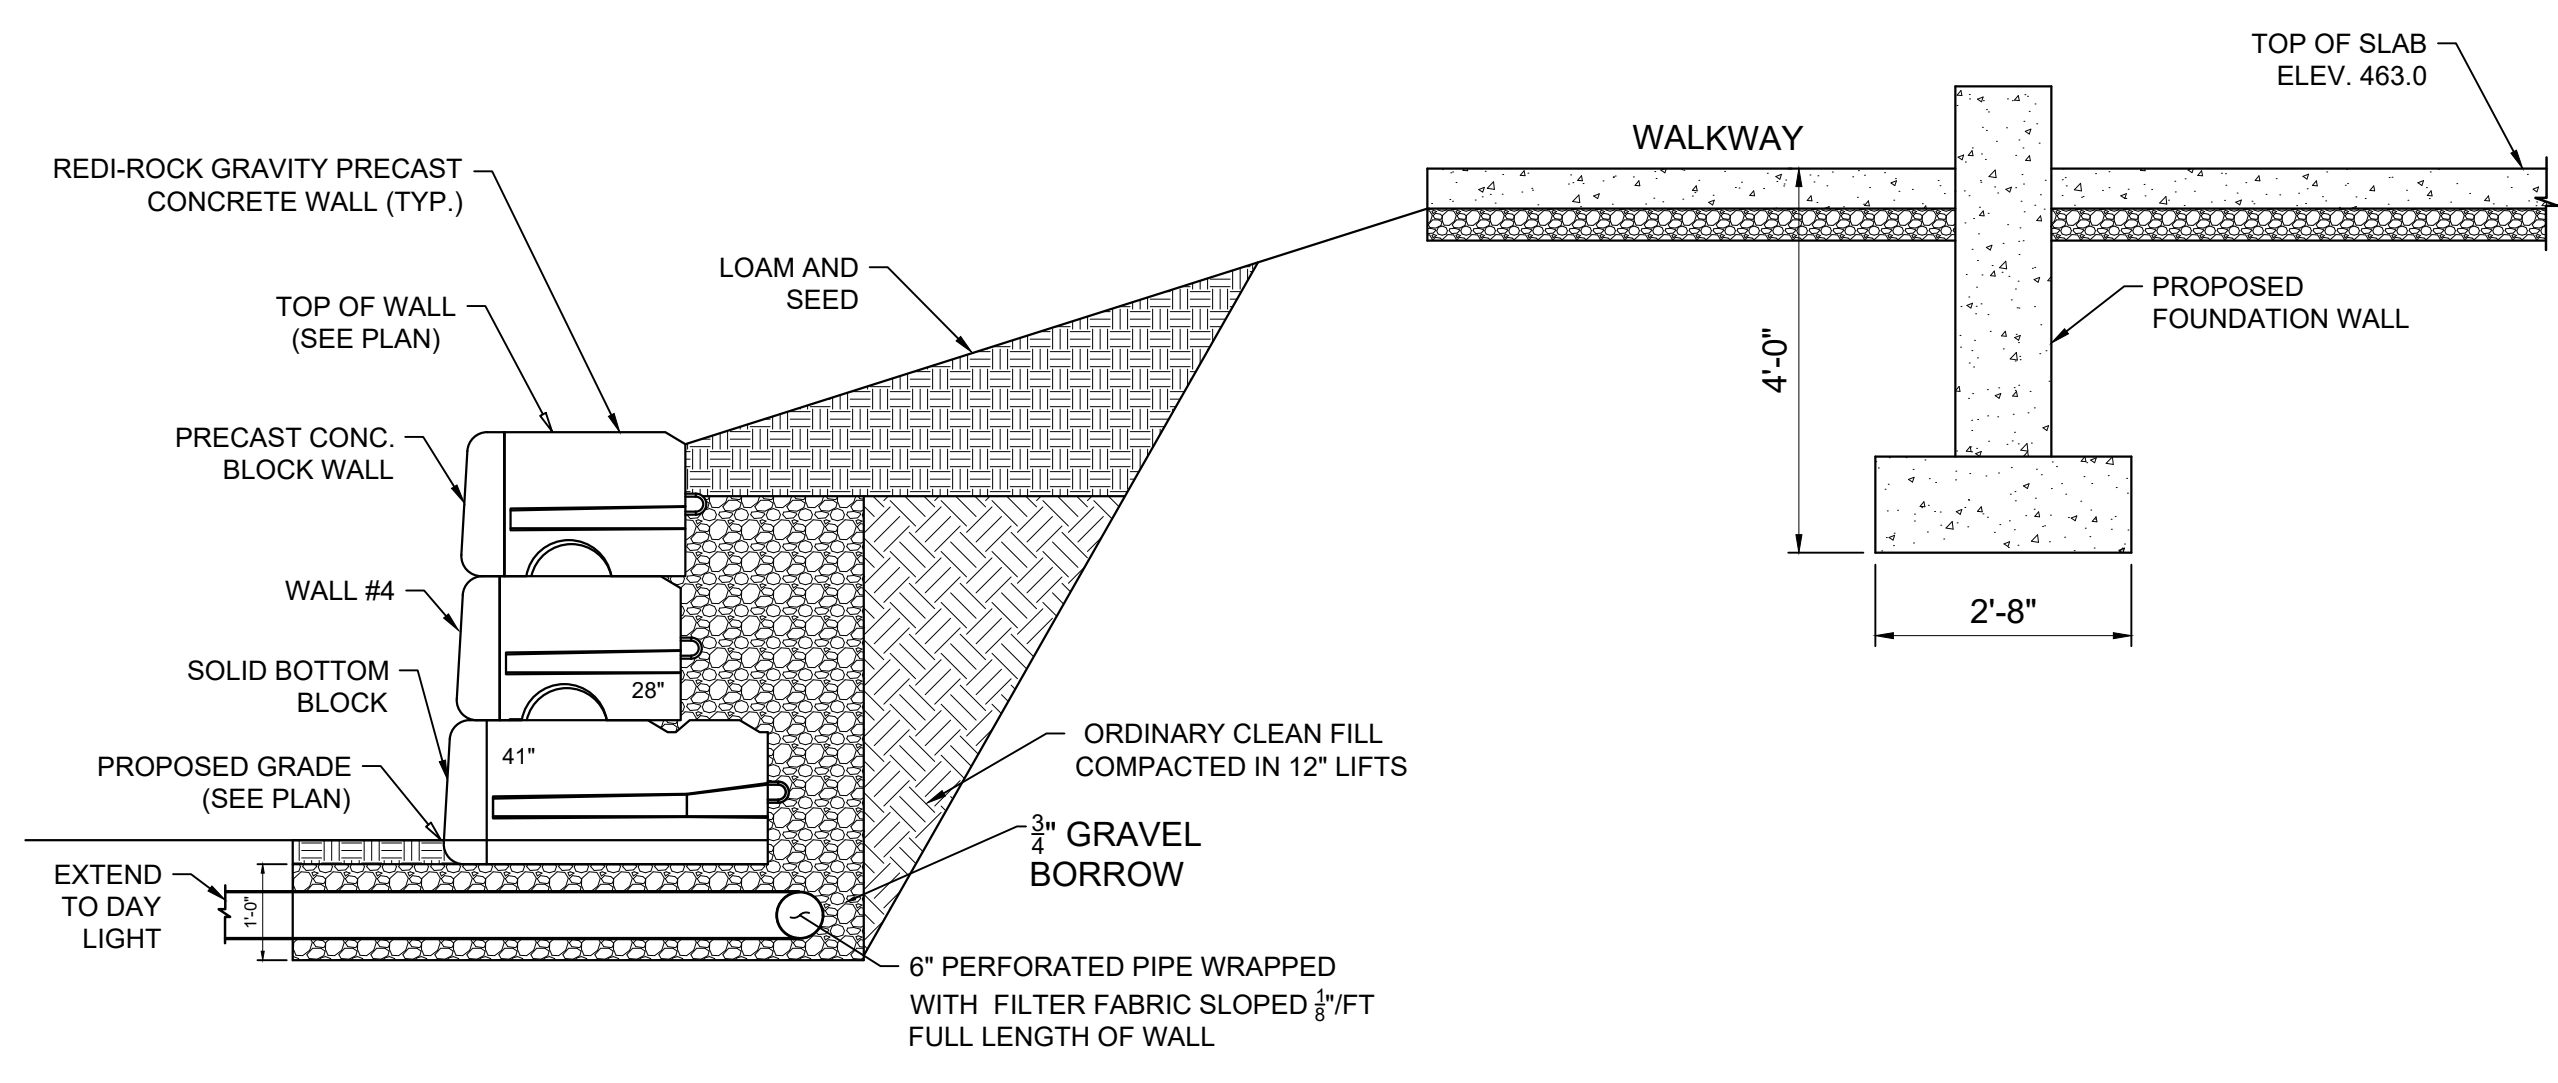

RETAINING WALLS SECTION 2-2

DRAWN BY: SK
 CHECKED: SK
 APRIL 18, 2024
 REV. MAY 9, 2024

CONTRACTOR

PROJECT TYPE
 WAREHOUSE

PROJECT LOCATION
 11 CLIFF STREET
 WORCESTER, MA 01607

ISSUED FOR
 ZONING REVIEW

PLANS PREPARED BY
 DESIGN BY SAMI LLC.
 81 OCEANSIDE DRIVE
 SCITUATE, MA 02066
 617-460-1041 - Sami@designbysami.com

