


SHORE DRIVE  
(PUBLIC - 50' WIDE)  
(CITY OF WORCESTER DEPARTMENT OF  
PUBLIC WORKS PLAN 8726)

SHORE DRIVE  
(PUBLIC - 50' WIDE)  
(CITY OF WORCESTER DEPARTMENT OF  
PUBLIC WORKS PLAN 8726)


SHORE DRIVE  
(PUBLIC - 50' WIDE)  
(MASS HIGHWAY LAYOUT PLAN 6259)

MASSACHUSETTS STATE PLANE (MADB3)


### OVERALL SHORE PARK PHASE 2 EXHIBIT

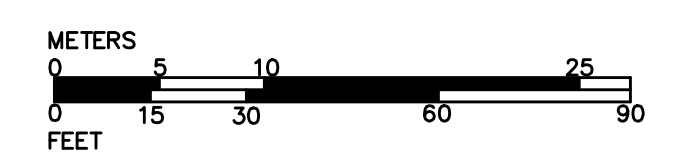

DRAWN BY:	NBB	DATE:	06/10/2024
CHECKED BY:	DJL	FILE NO.:	240709D015B
JOB NO.:	2407.09	SCALE:	1" = 30'

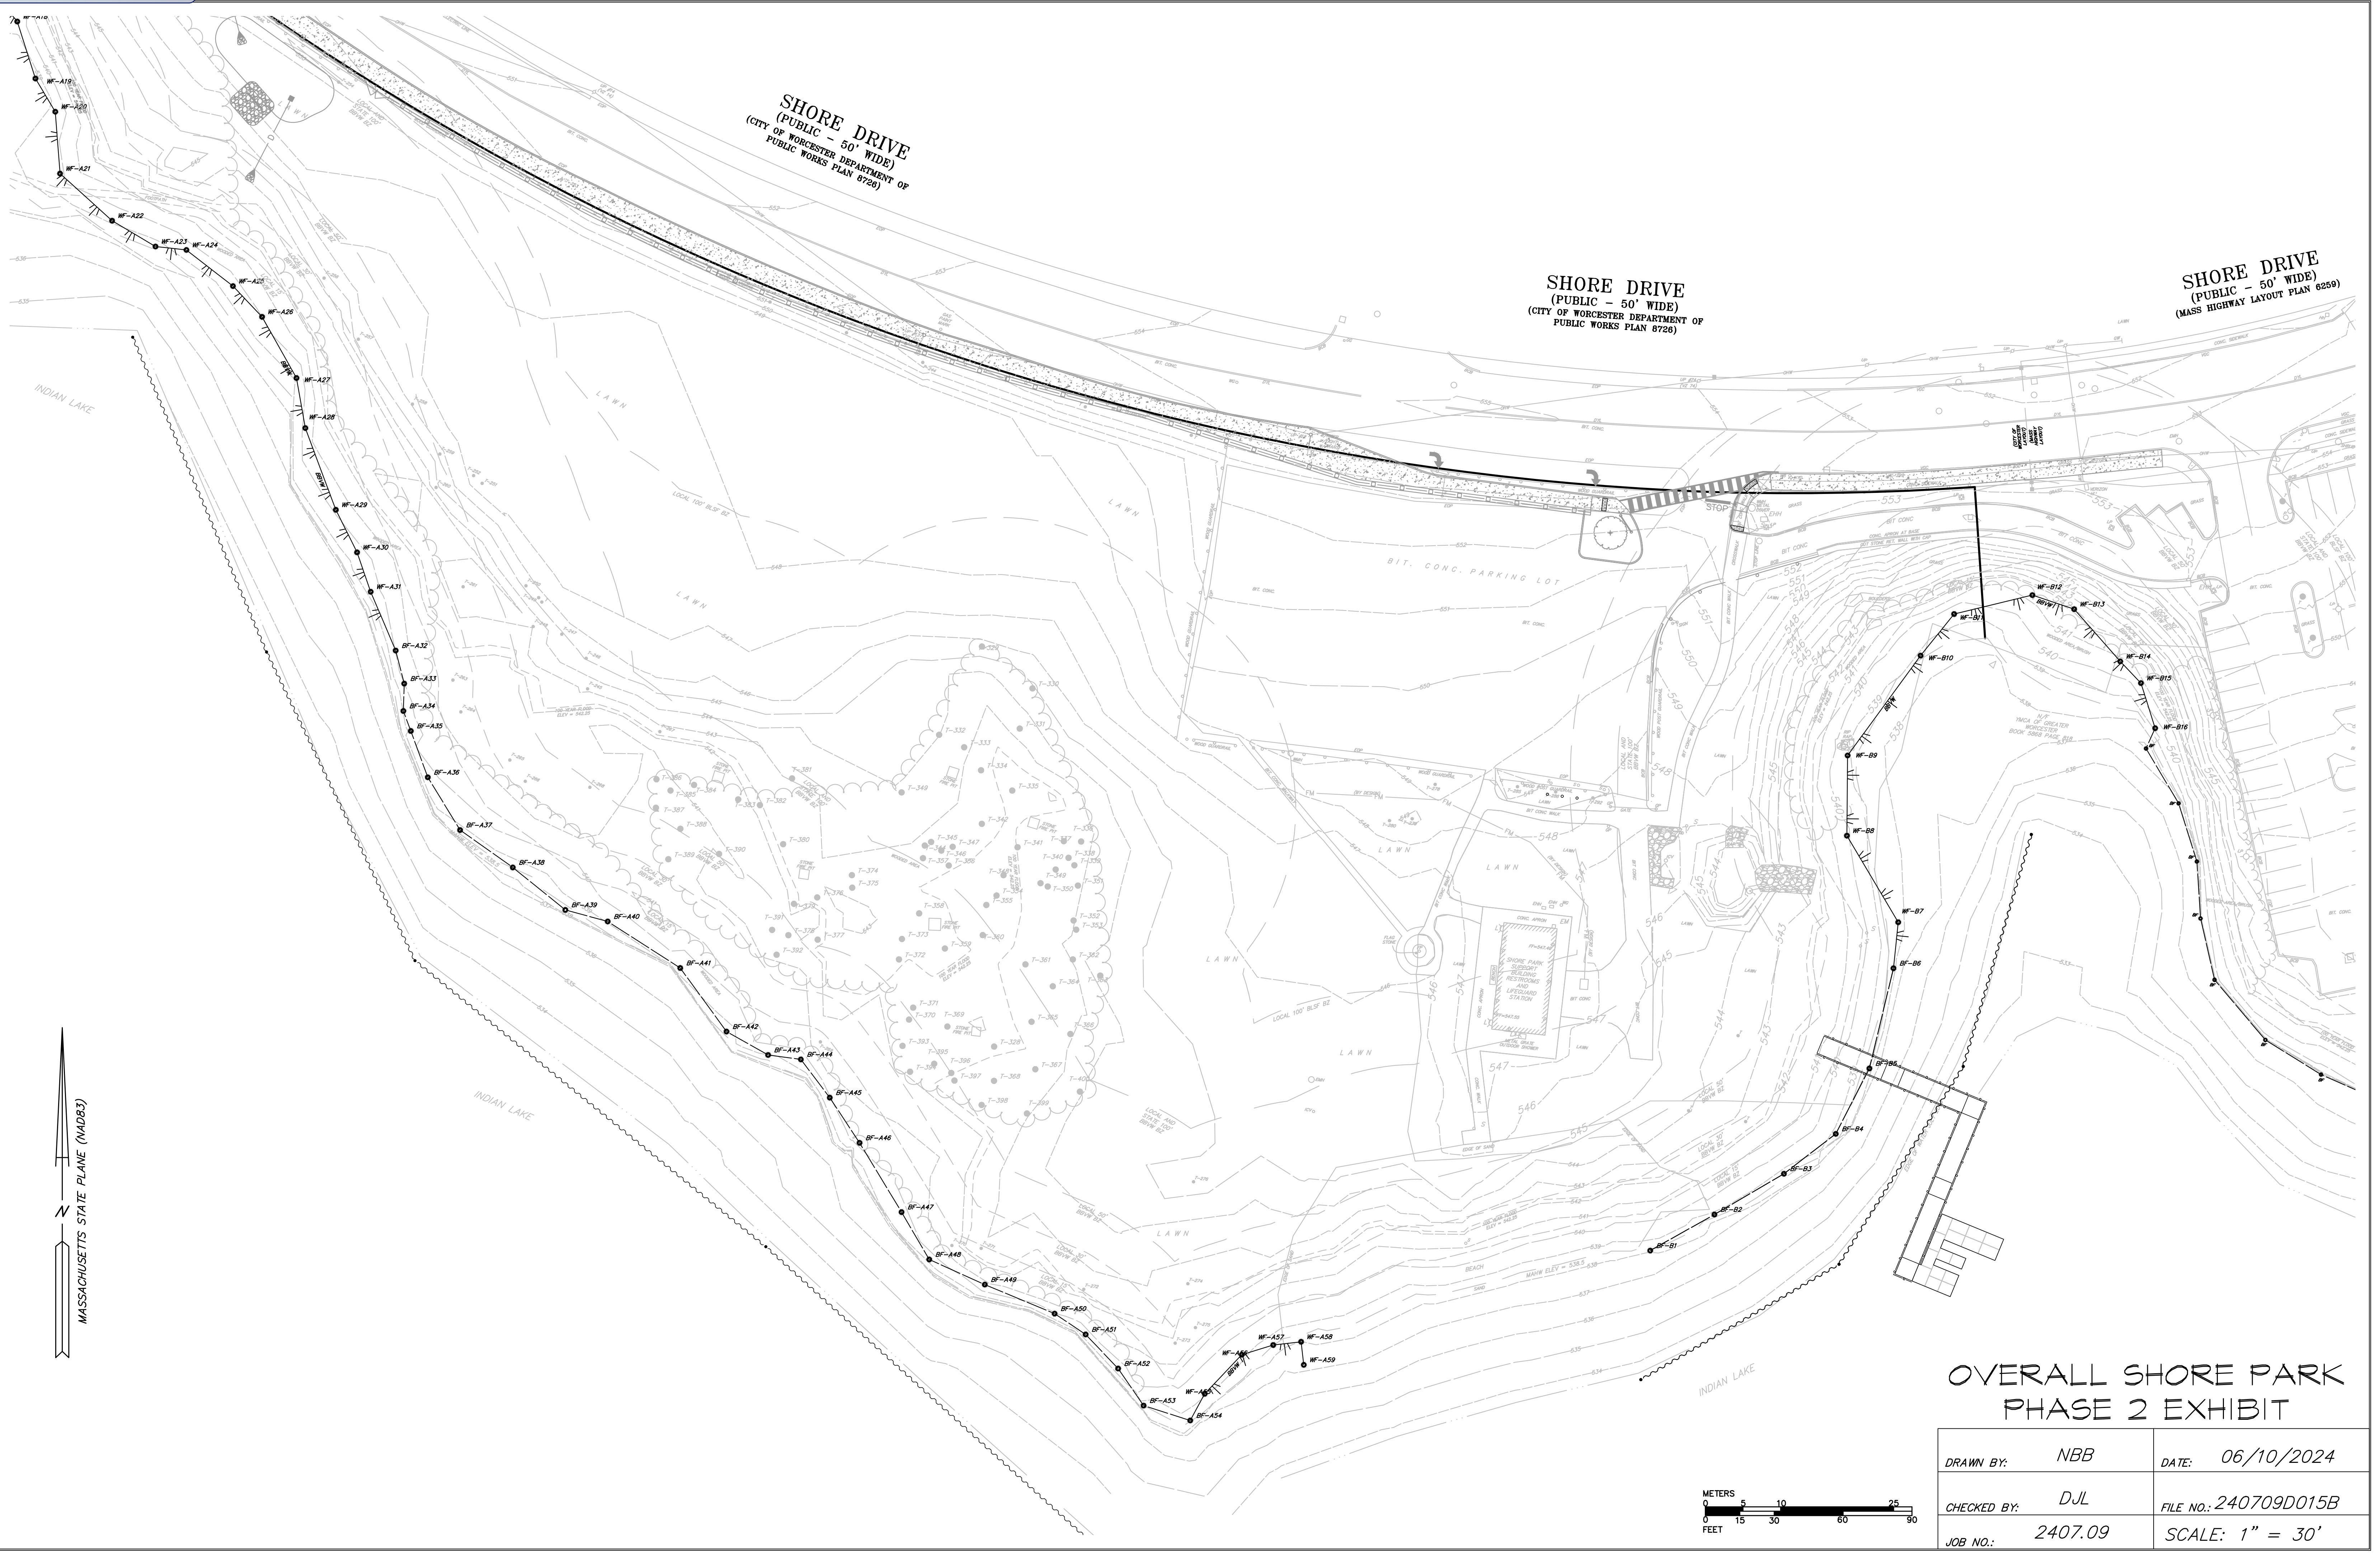



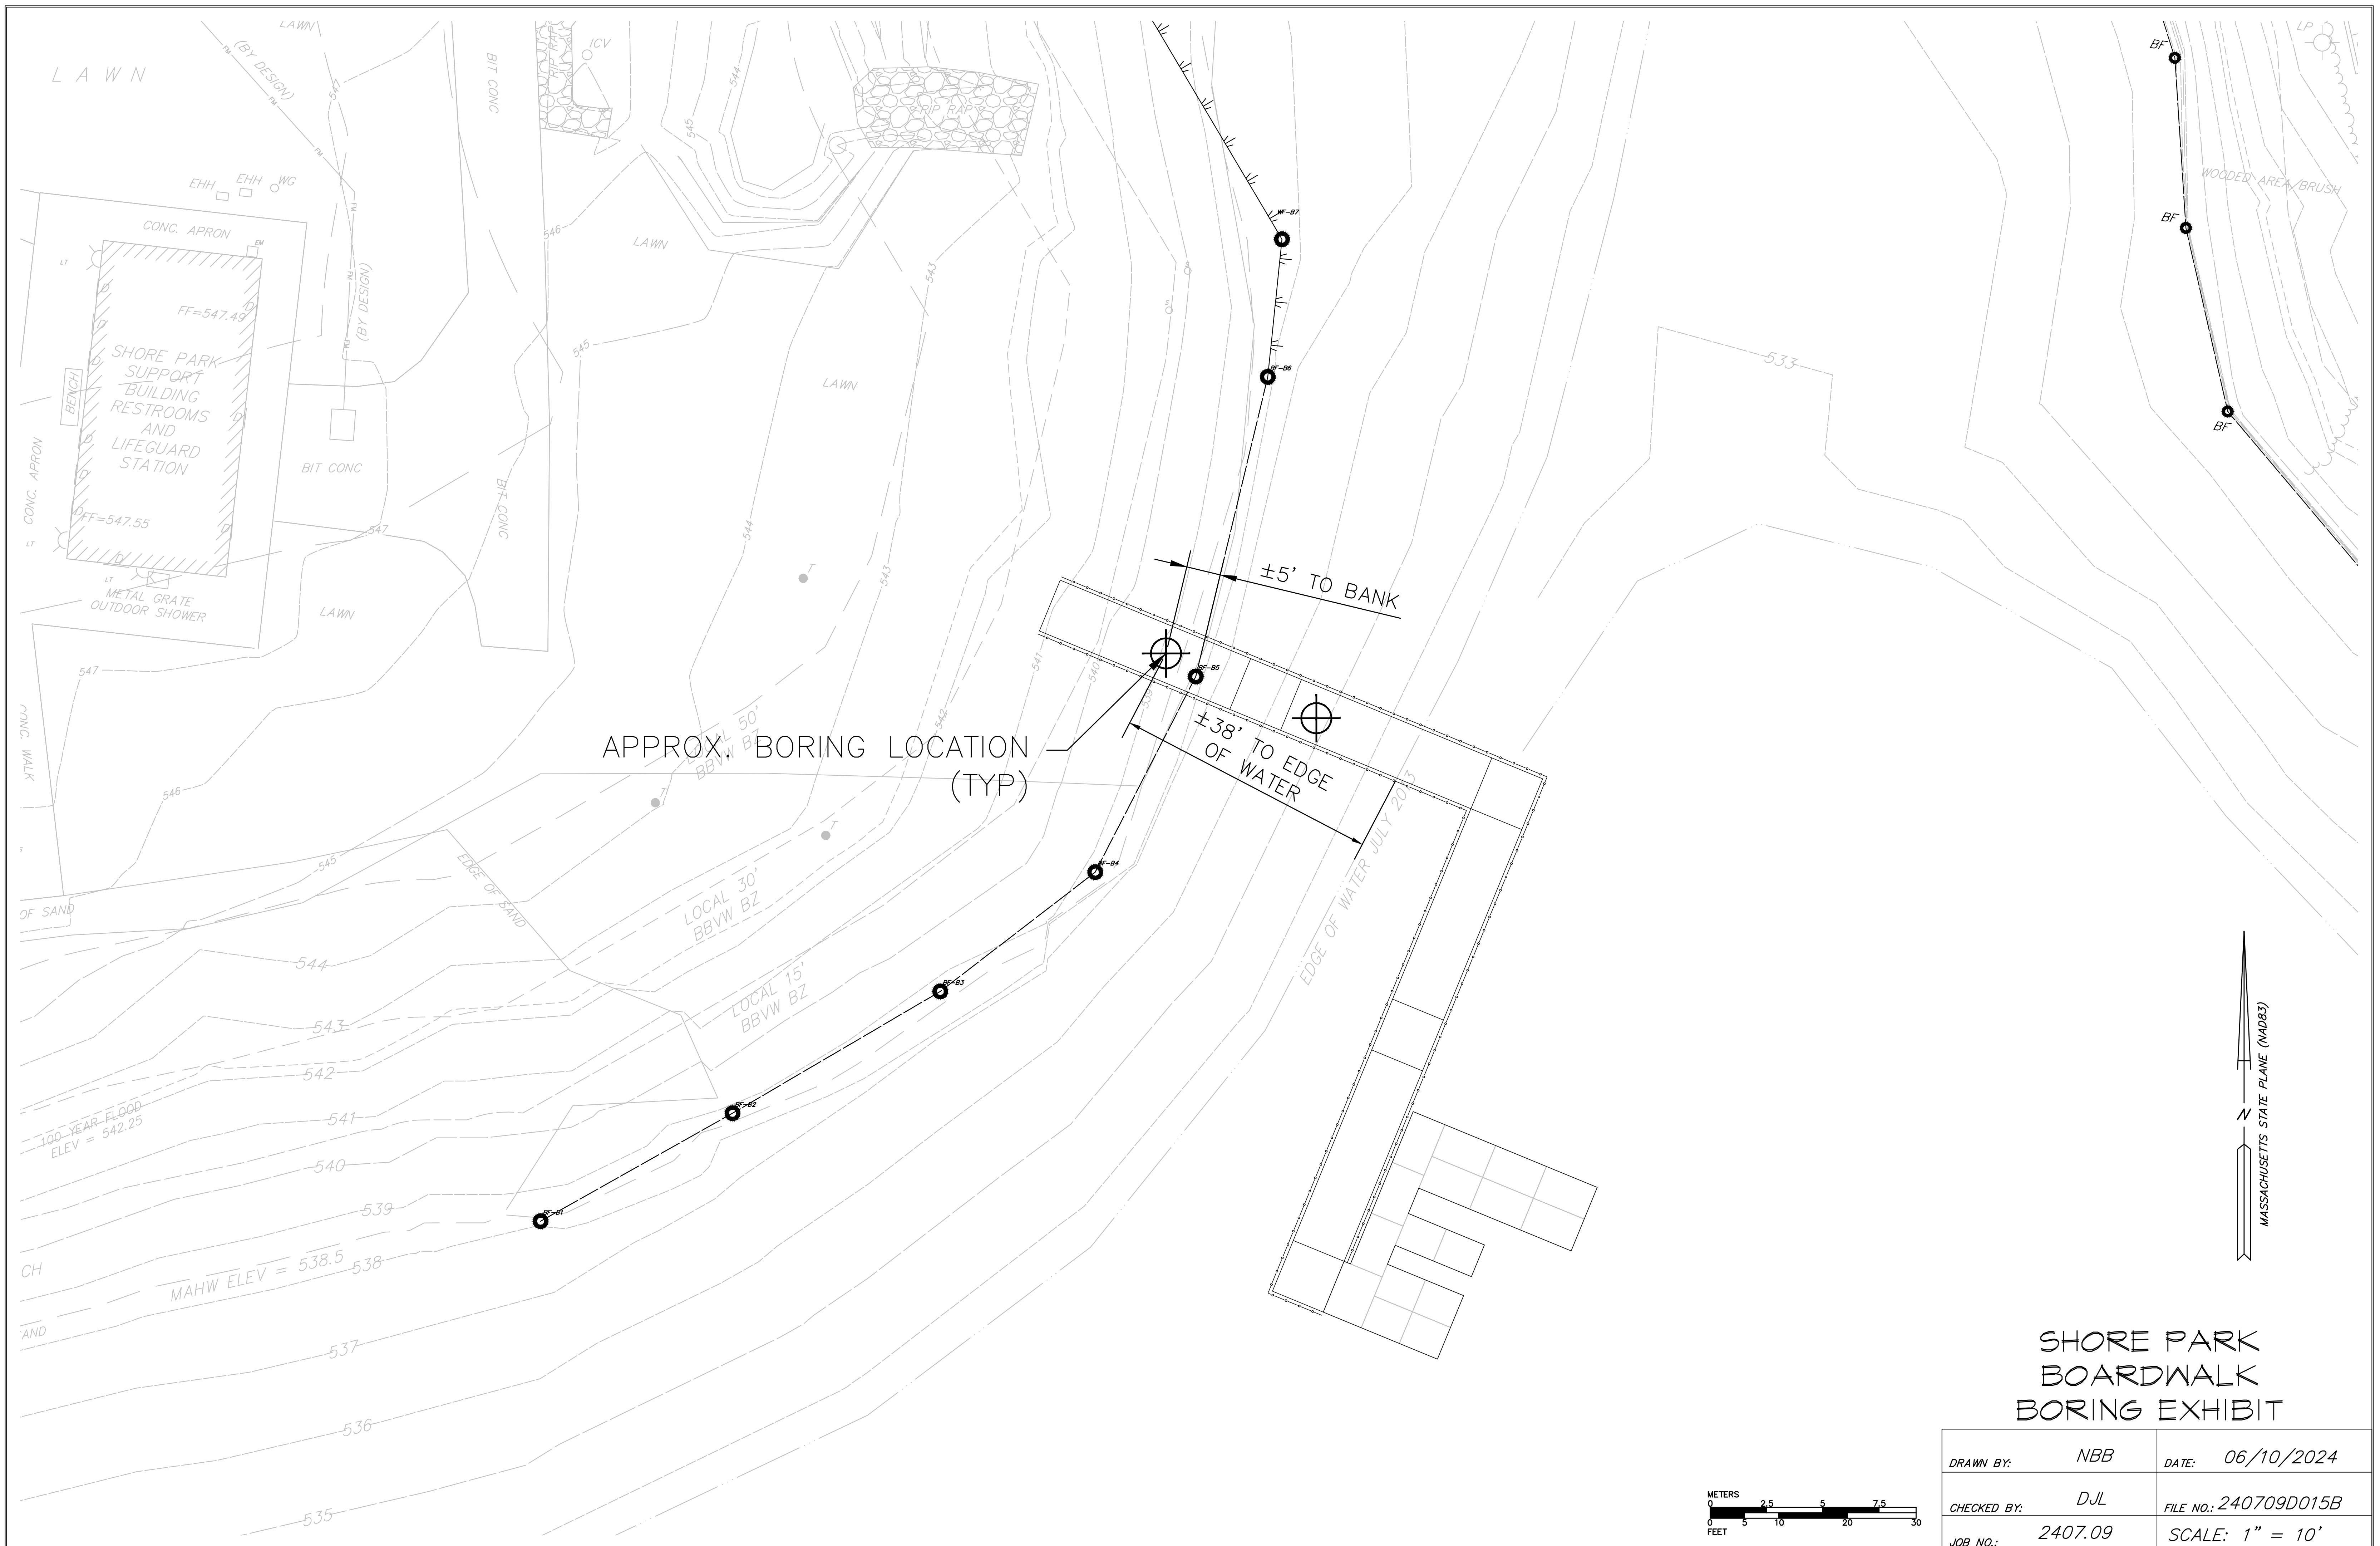

SHORE PARK  
BOARDWALK  
BORING EXHIBIT

DRAWN BY:	NBB	DATE:	06/10/2024
CHECKED BY:	DJL	FILE NO.:	240709D015B
JOB NO.:	2407.09	SCALE:	1" = 10'

