



ROYAL CA CORP

661 W LEMON AVE
ARCADIA CA
91066
626-484-3573



No.	Description	Date

PROJECT ADDRESS
**188.5 NORFOLK ST
WORCESTER MA 01604**

A1.3
FLOOR PLAN

Scale 1/4" = 1'-0"

6/18/2024 3:17:58 AM

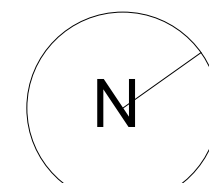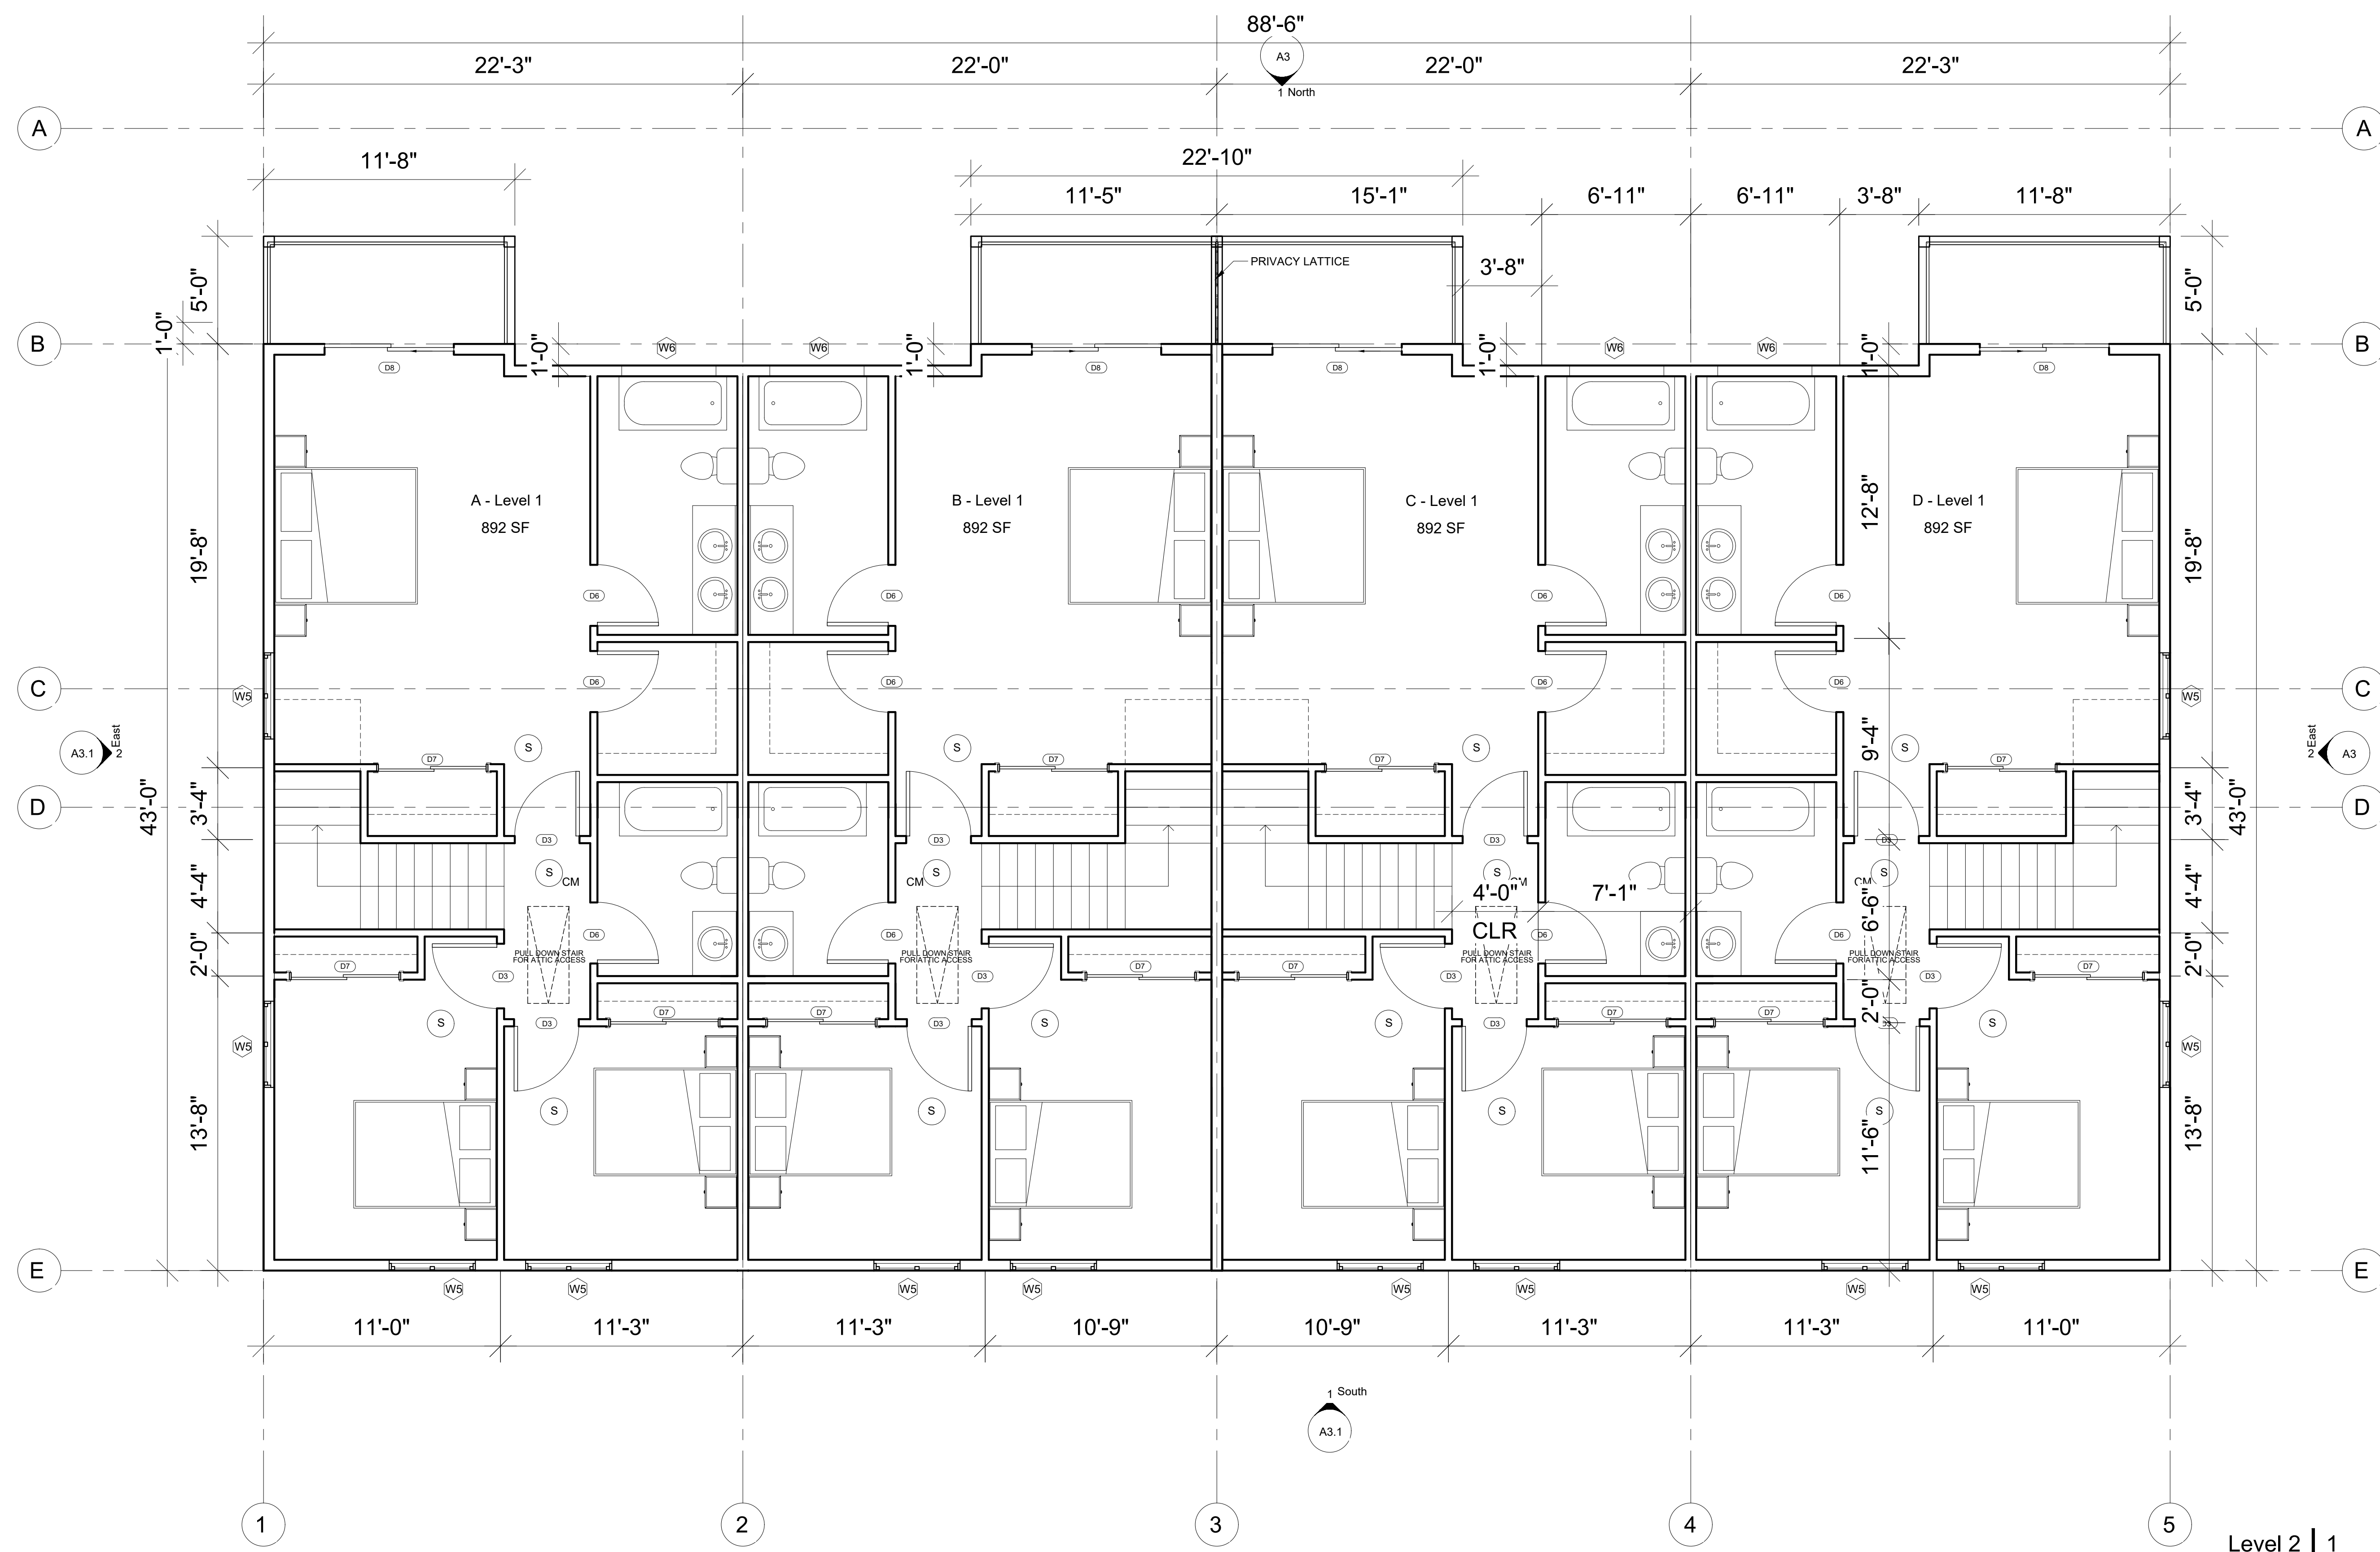

Level 2 | 1
1/4" = 1'-0"

