


LUNDGREN EQUITY PARTNERS
 163 WASHINGTON STREET
 AUBURN, MA 01501

PLANNING
 FLOOR PLAN
 225 SHREWSBURY STREET
 WORCESTER MA.
 06/06/24


SHEET - A100 

EXTERIOR MATERIALS KEY	
PRODUCT CODE	NOTES
1	EXTERIOR INSULATION FINISHING SYSTEM, VARIED COLORS AND TEXTURES
2	FIBER CEMENT WOOD LOOKING SIDING
3	PAINT EXISTING MASONRY
4	METAL CANOPY


NO PROPOSED EXTERIOR WORK ON THE SHREWSBURY STREET FACADE.

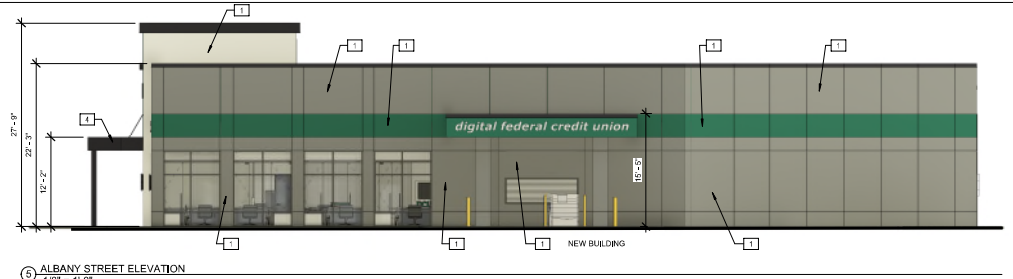

1 ALBANY STREET ELEVATION
1/8" = 1'-0"

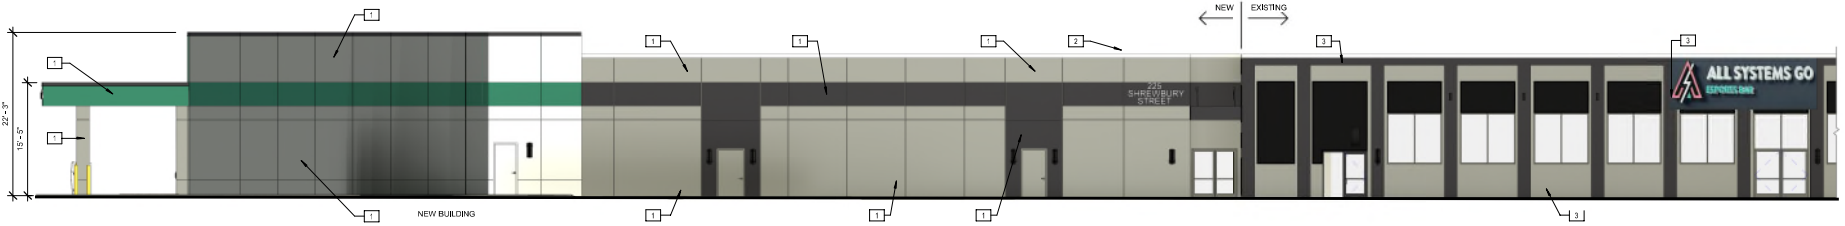


2 CASCO STREET ELEVATION LEFT SIDE
1/8" = 1'-0"

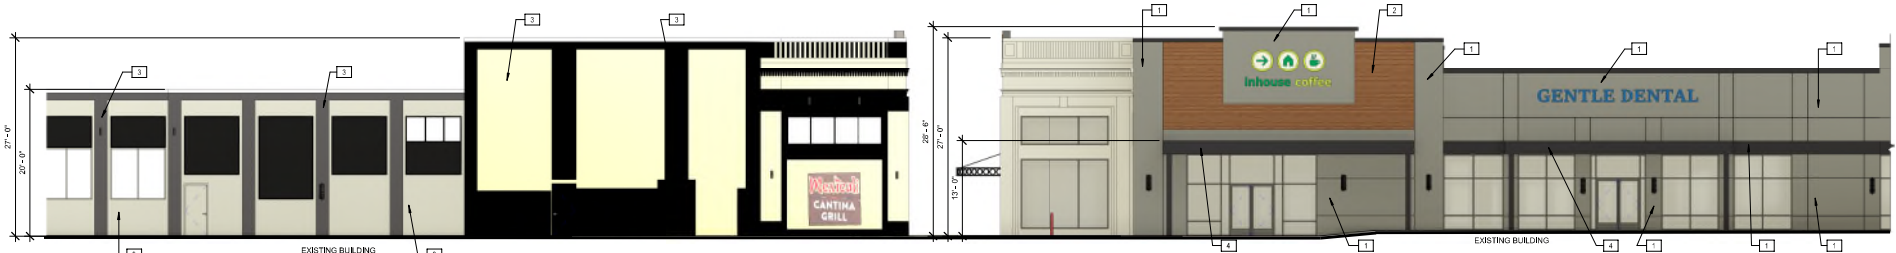

3 CASCO STREET ELEVATION RIGHT SIDE
1/8" = 1'-0"

2 PARKING LOT ELEVATION LEFT SIDE
1/8" = 1'-0"

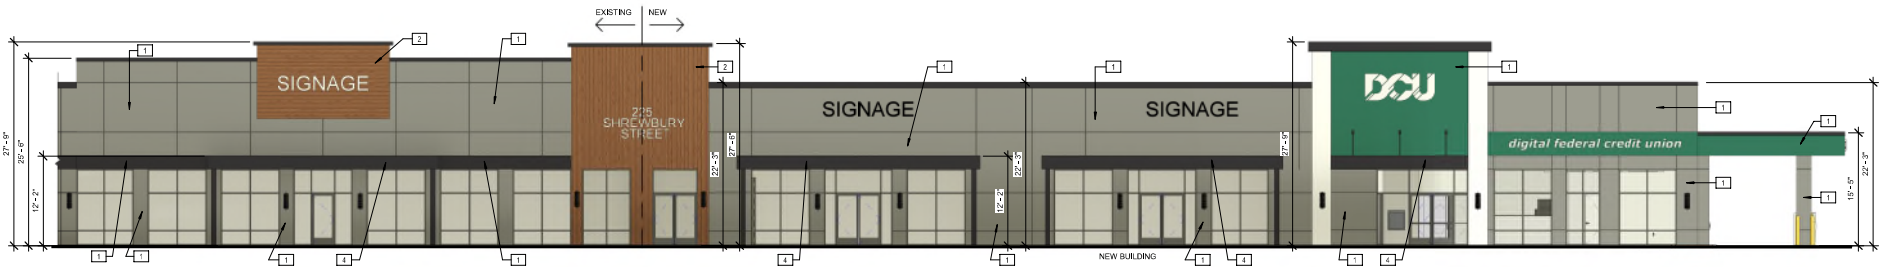

1 PARKING LOT ELEVATION RIGHT SIDE
1/8" = 1'-0"

LUNDGREN EQUITY PARTNERS
163 WASHINGTON STREET
AUBURN, MA 01501

PLANNING
EXTERIOR ELEVATIONS
225 SHREWSBURY STREET
WORCESTER MA.
06/06/24

SHEET - A300 



EXISTING VIEW FROM SHREWSBURY STREET



EXISTING VIEW TOWARD CASCO ST. FROM SHREWSBURY STREET



EXISTING VIEW FROM CASCO STREET



EXISTING VIEW FROM PARKING

LUNDGREN EQUITY PARTNERS
 163 WASHINGTON STREET
 AUBURN, MA 01501

PLANNING
 EXISTING BUILDING PHOTOS
 225 SHREWSBURY STREET
 WORCESTER MA.
 06/06/24

SHEET - A400  NESGroup
 Architects



CASCO STREET ELEVATION



PARKING LOT ELEVATION

LUNDGREN EQUITY PARTNERS
 163 WASHINGTON STREET
 AUBURN, MA 01501

PLANNING
 OVERALL BUILDING RENDERINGS
 225 SHREWBURY STREET
 WORCESTER MA.
 06/06/24

SHEET - A500





CASCO STREET ELEVATION LEFT SIDE



CASCO STREET ELEVATION RIGHT SIDE



PARKING LOT ELEVATION LEFT SIDE



PARKING LOT ELEVATION RIGHT SIDE

LUNDGREN EQUITY PARTNERS
 163 WASHINGTON STREET
 AUBURN, MA 01501

PLANNING
 RENDERINGS PERSPECTIVES
 225 SHREWBURY STREET
 WORCESTER MA.
 06/06/24

SHEET - A501

