




	RECEIVED
	Oct 17 2024
	Amy Beth Laythe
	Planning Analyst Planning & Regulatory Services

# Stafford & Heard (MA) FSU

- F1** DOT - Stop
- F2** DOT - Handicap Parking
- F2A** DOT - Handicap Parking (Van)
- F3** DOT - No parking
- F5** DOT - Stop/DNE
- F6** DOT - Stop/DNE/Ped Crossing
- F9** DOT - Merge Right
- Mo1** Mobile - Curbside Delivery
- Mo2** Mobile - Delivery Drivers
- Mo3** Mobile - Pull Forward
- S3** Safety - Team Member X-ing

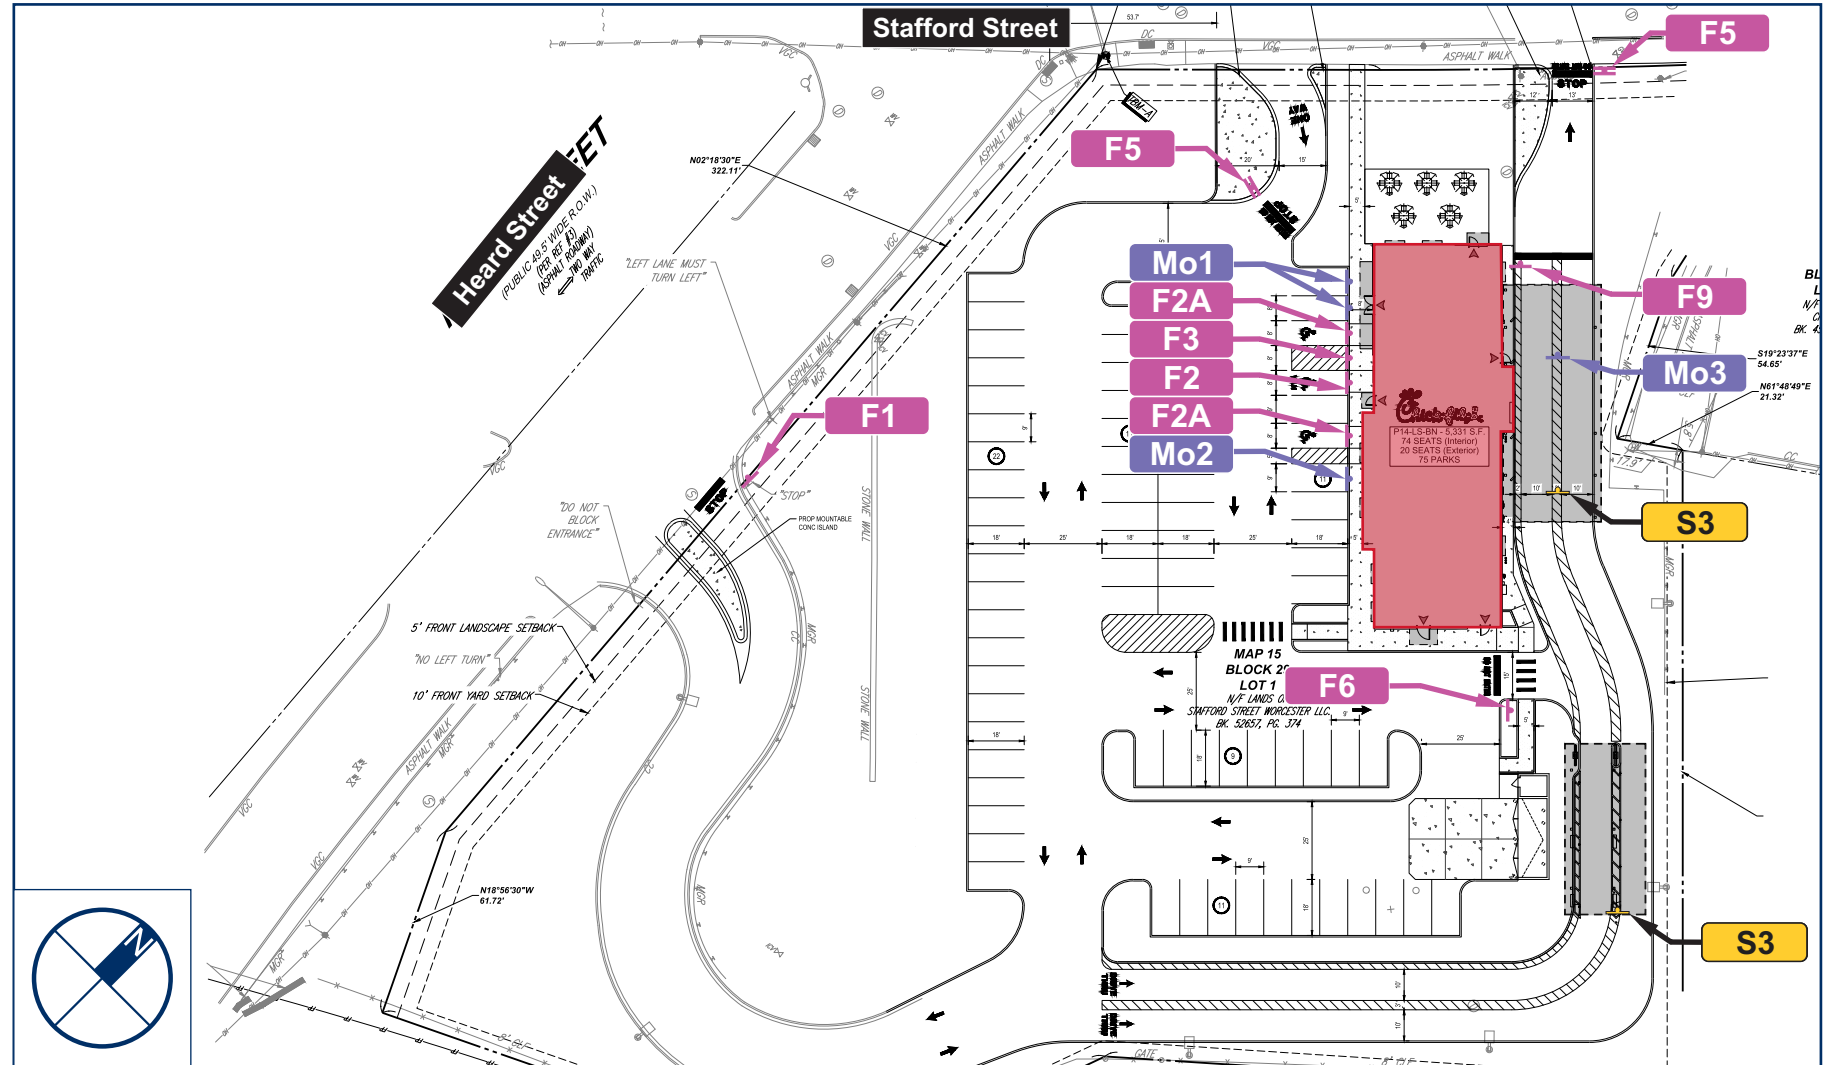

**Parking Lot Signage**



Client:	Chick-Fil-A
Site #:	CF-5916
Address:	99 Stafford Street Worcester, MA 01603 Stafford & Heard (MA) FSU

REVISION INFO	DATE	DESCRIPTION	BY
	09/18/2024	Original Renderings	LB

This rendering is the property of Anchor Sign, Inc. It is for the exclusive use of Anchor Sign, Inc. and the party which requested the rendering. It is an unpublished original drawing not to be distributed, reproduced or exhibited without the consent of Anchor Sign, Inc. Please contact your account manager with questions regarding this statement.

1.800.213.3331