


# 39 LAMARTINE

STREET  
WORCESTER, MA

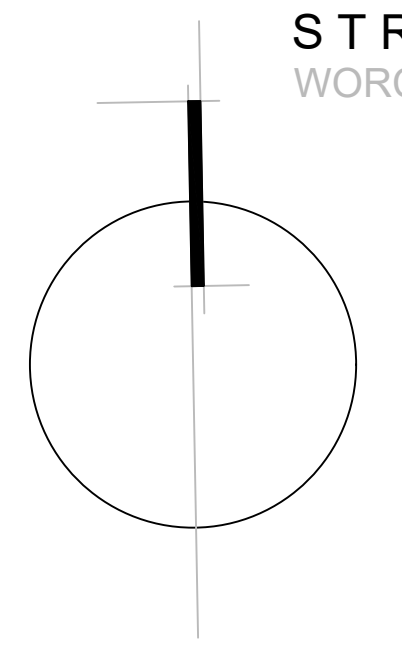

drawing content

la1.0 Landscape Plan

## Landscape Schematic Design

### project information



project: Commercial Planting Plan  
location: Worcester, Massachusetts  
client:  
zoning:

revisions		



Planting SK  
October. 1. 2024

# la1.0

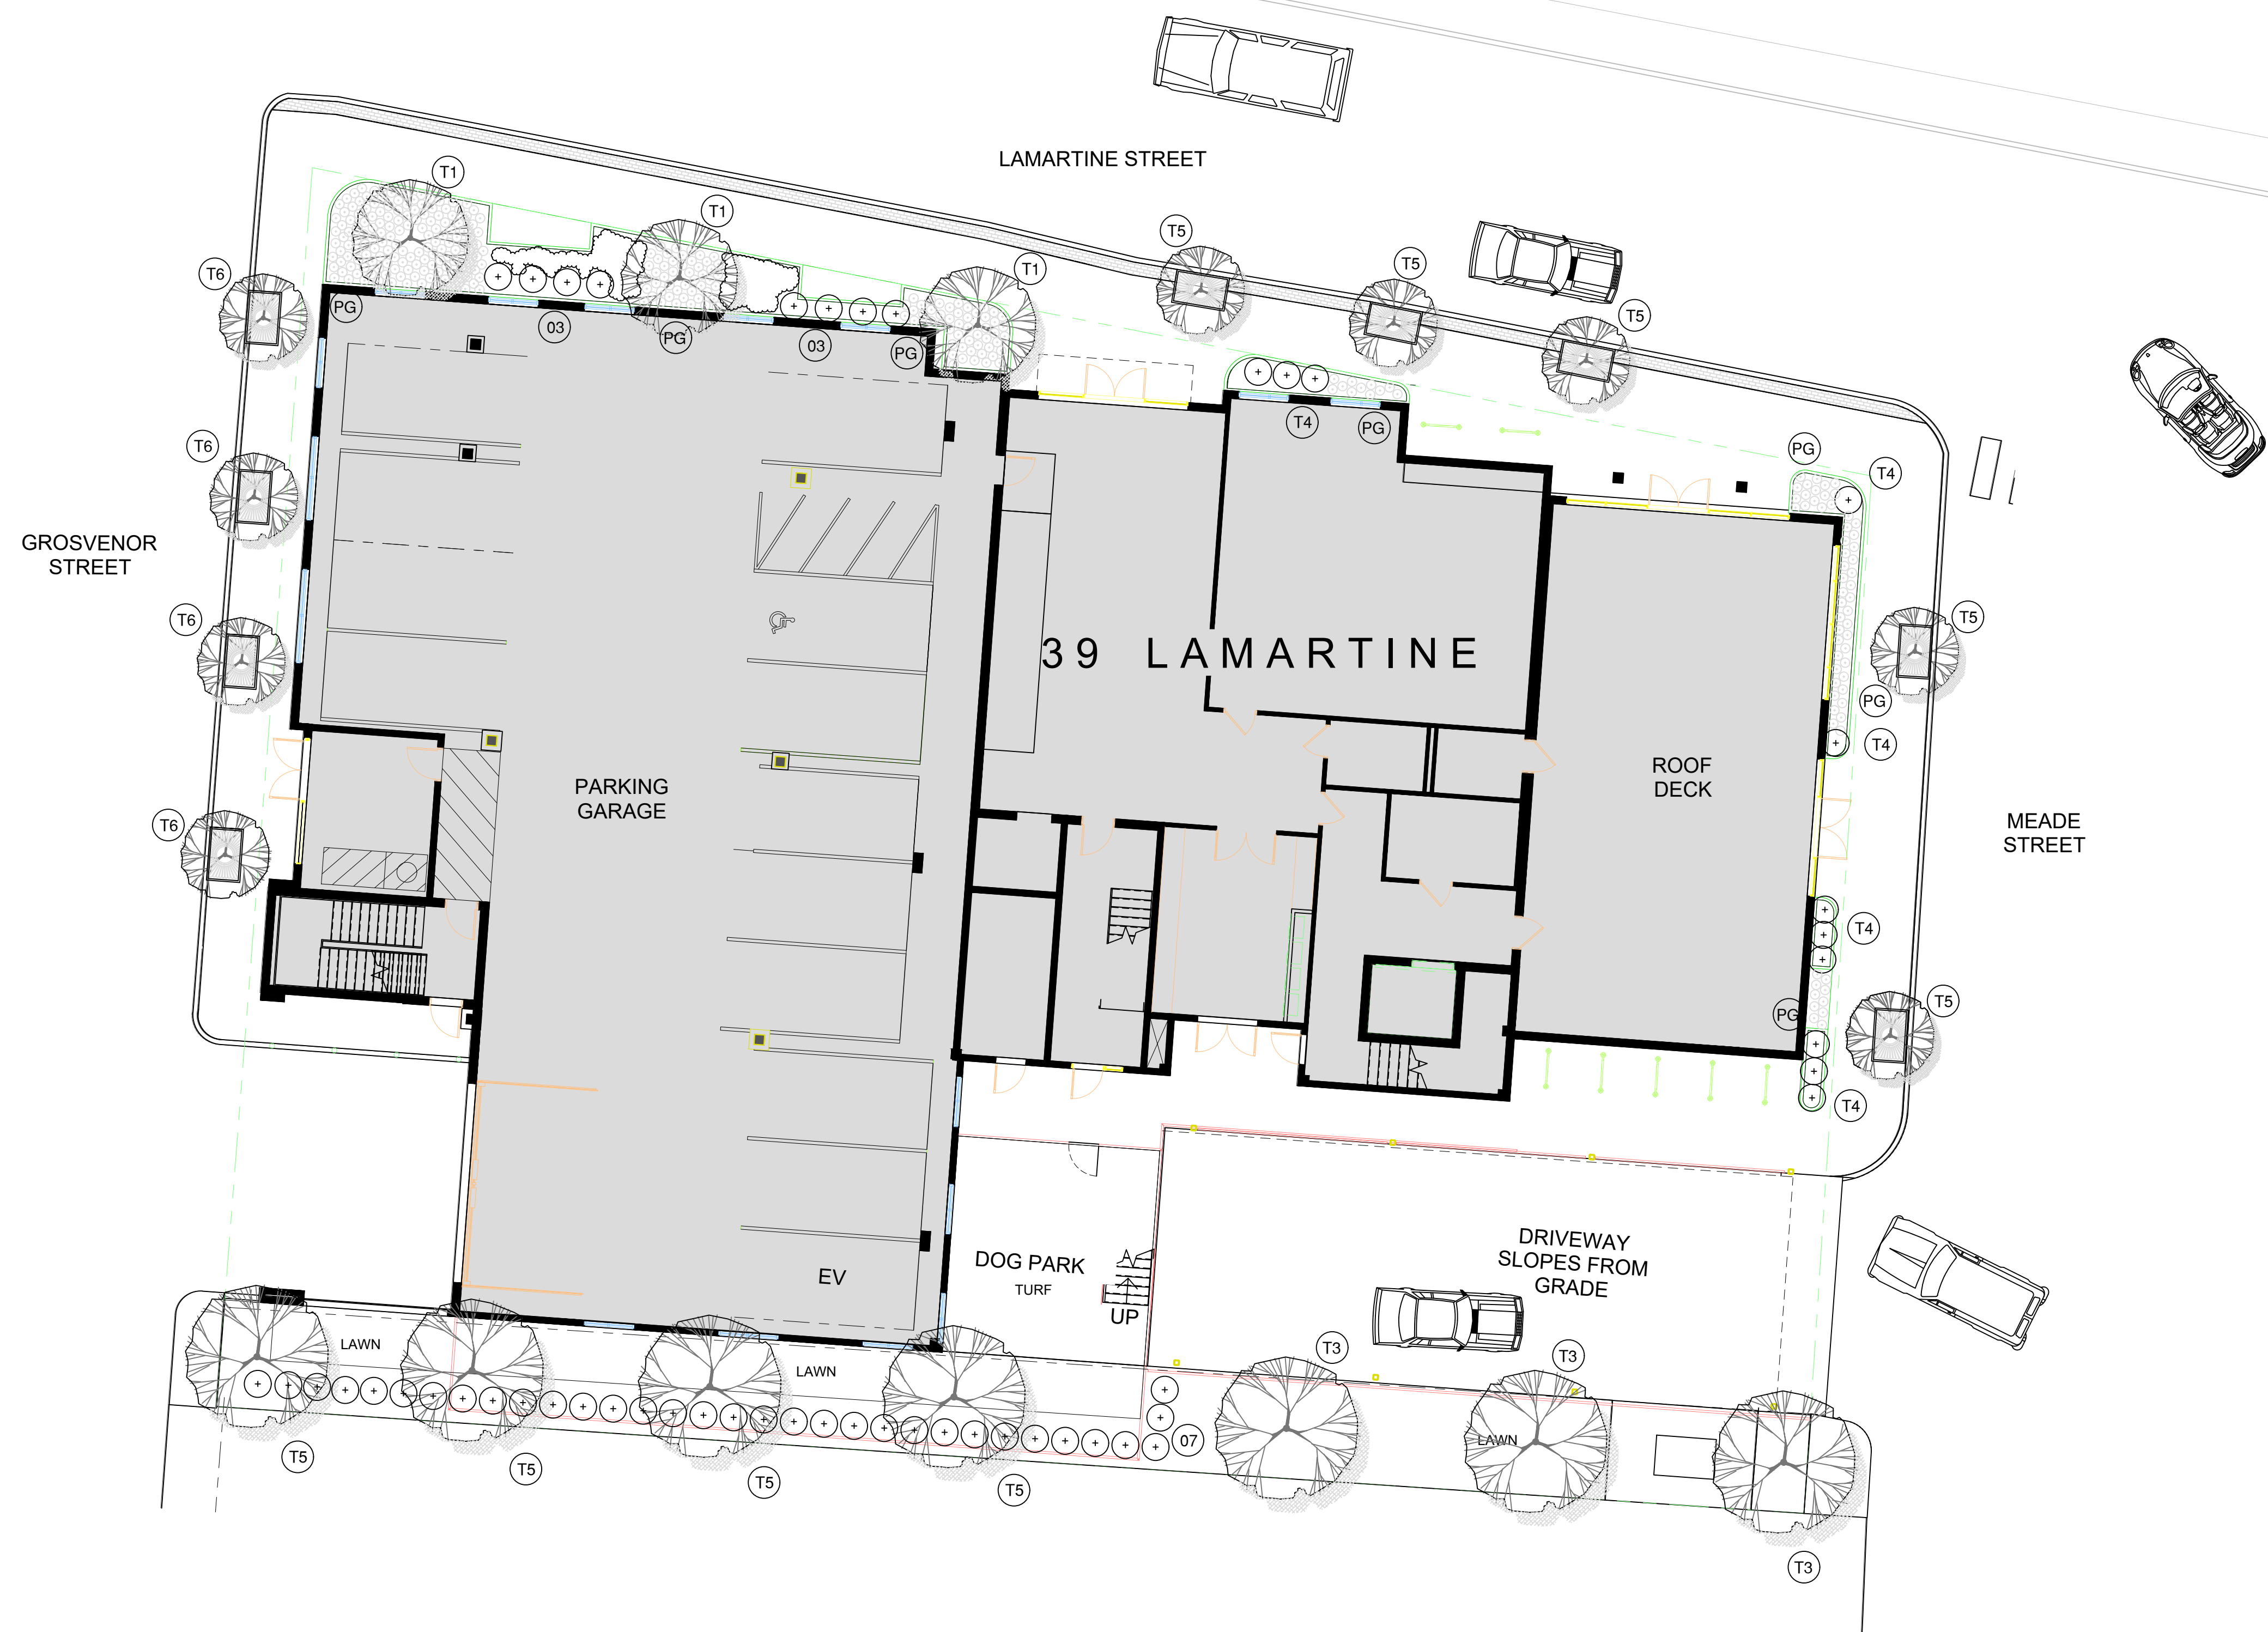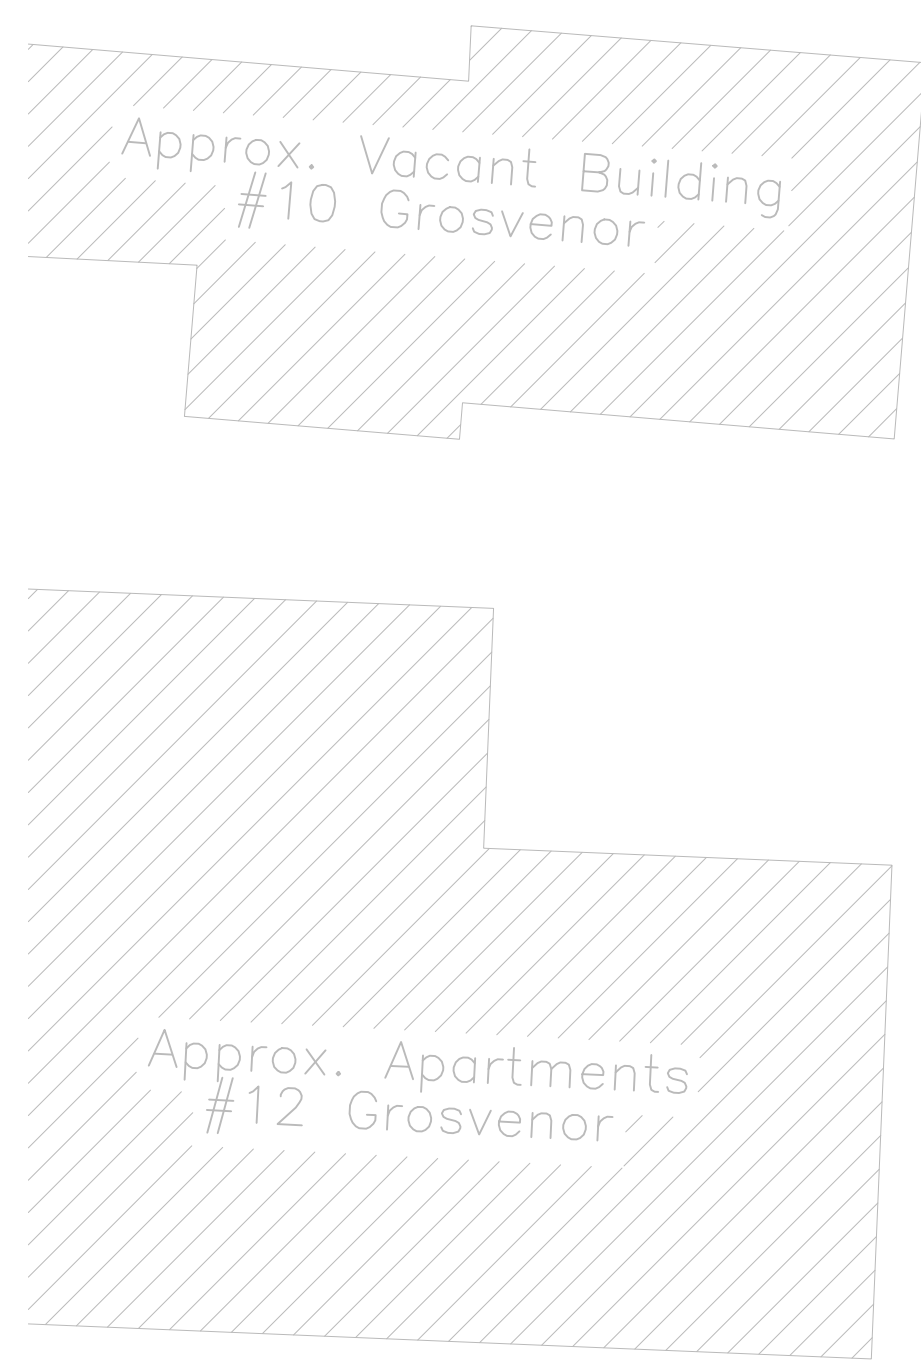

#### TREES

Botanical	Common	Count	Size
T1 Carpinus betulus fastigiata	Upright Hornbeam	3	3" cal
T2 Cornus kousa	Kousa Dogwood	3	2.5"-3" cal
T3 Platnus acerifolia 'Bloodgood'	Bloodgood London Plane	3	3" cal
T4 Thuja occidentalis 'Degroot's'	Degroot's Spire Arborvitae	13	5/6'
T5 Tilia cordata 'Greenspire'	Greenspire Linden	5	3" cal
T6 Zelkova serrata 'Green Vase'	Green Vase Zelkova	4	3" cal

#### SHRUBS

Botanical	Common	Count	Size
01 Buxus sempervirens	Green Mountain Boxwood		36" B&B
02 Hydrangea paniculata 'Bobo'	Bobo Hydrangea		5 gal
03 Ilex glabra 'compacta'	Compact Inkberry Holly		24"
04 Juniperus horizontalis	Blue Rug Juniper		4-5' B&B
05 Myrica pennsylvatica	Northern Bayberry		2-3'
06 Rhus aromatica 'Gro Low'	Fragrant Summac Low		2-3'
07 Taxus x media	Hickslil Yew		3-4'

#### Grouncovers & Perennials

Botanical	Common	Count	Size
PG Hemerocallis	Dailyly Happy Returns		1 gal
PG Echinacea	Coneflower		1 gal
PG Geranium macrorrhizum	Scented Geranium		qtz
PG Panicum virgatum	Switch Grass Varieties		1 gal
PG Pennisetum alopecuroides	Little Bunny Fountain Grass		1 gal
PG Rudbeckia fulgida	Little Suzy Black Eyed Susan		1 gal
PG Vinca minor	Periwinkle		flats

