


LUNDGREN EQUITY PARTNERS  
 163 WASHINGTON STREET  
 AUBURN, MA 01501

**PLANNING**  
 FLOOR PLAN  
 225 SHREWSBURY STREET  
 WORCESTER MA.  
 06/06/24


SHEET - A100 

EXTERIOR MATERIALS KEY	
PRODUCT CODE	NOTES
1	EXTERIOR INSULATION FINISHING SYSTEM, VARIED COLORS AND TEXTURES
2	FIBER CEMENT WOOD LOOKING SIDING
3	PAINT EXISTING MASONRY
4	METAL CANOPY


NO PROPOSED EXTERIOR WORK ON THE SHREWSBURY STREET FACADE.

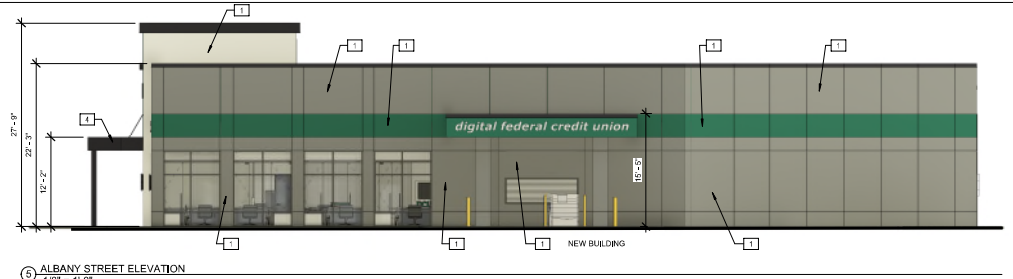

1 ALBANY STREET ELEVATION  
1/8" = 1'-0"

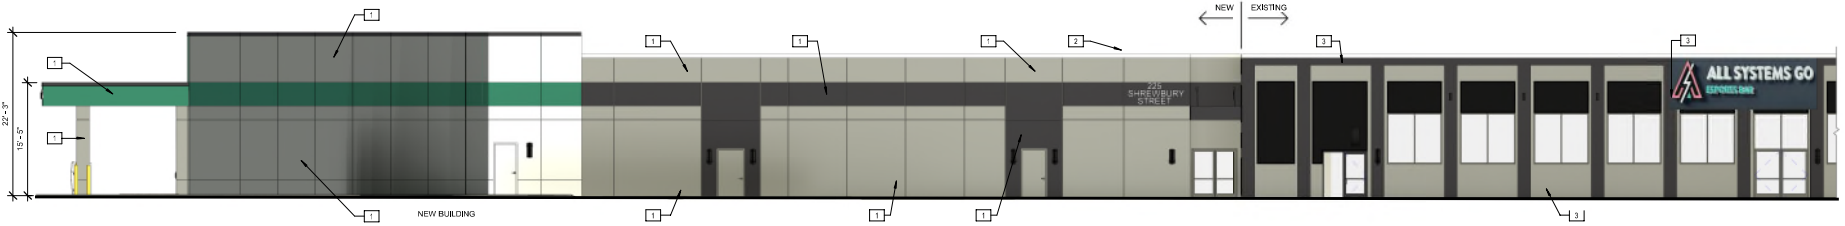


2 CASCO STREET ELEVATION LEFT SIDE  
1/8" = 1'-0"

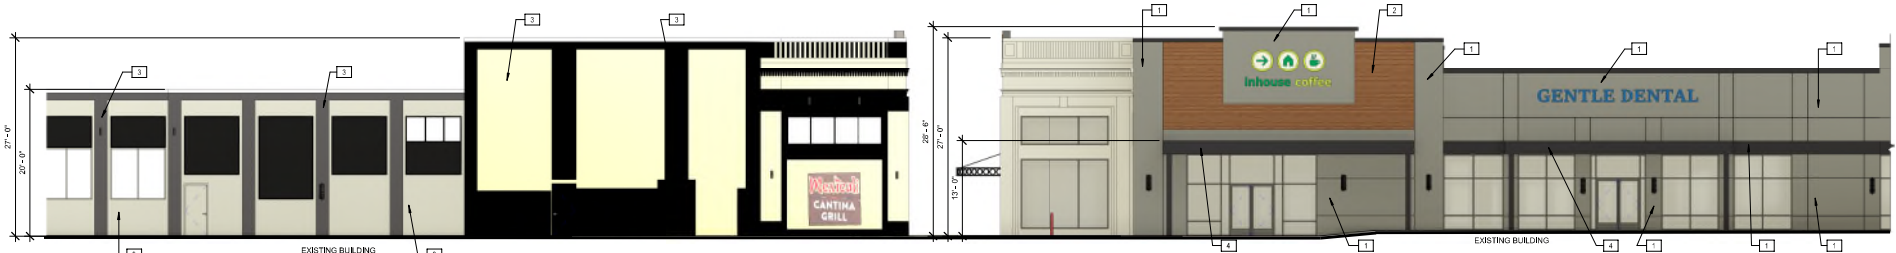

3 CASCO STREET ELEVATION RIGHT SIDE  
1/8" = 1'-0"

2 PARKING LOT ELEVATION LEFT SIDE  
1/8" = 1'-0"

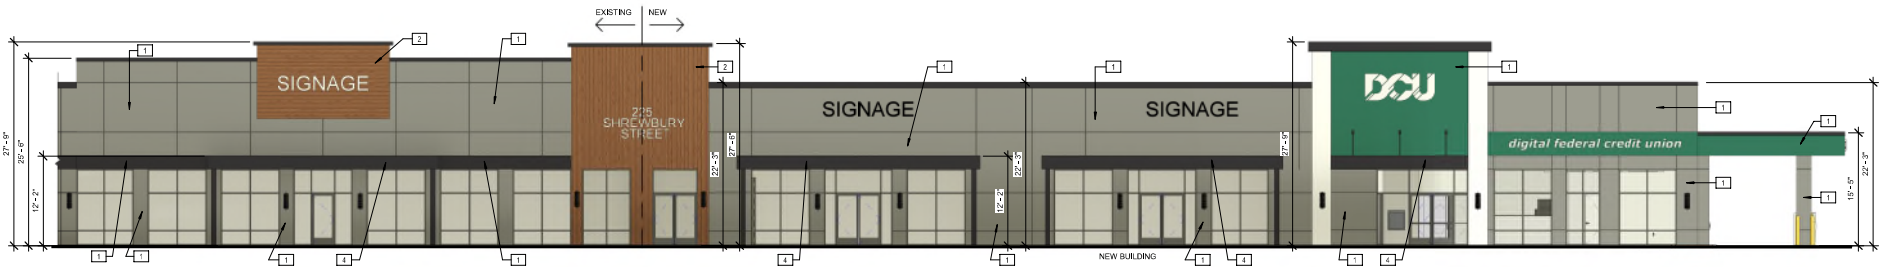

1 PARKING LOT ELEVATION RIGHT SIDE  
1/8" = 1'-0"

LUNDGREN EQUITY PARTNERS  
163 WASHINGTON STREET  
AUBURN, MA 01501

**PLANNING**  
EXTERIOR ELEVATIONS  
225 SHREWSBURY STREET  
WORCESTER MA.  
06/06/24

SHEET - A300 



EXISTING VIEW FROM SHREWSBURY STREET



EXISTING VIEW TOWARD CASCO ST. FROM SHREWSBURY STREET



EXISTING VIEW FROM CASCO STREET



EXISTING VIEW FROM PARKING

LUNDGREN EQUITY PARTNERS  
 163 WASHINGTON STREET  
 AUBURN, MA 01501

**PLANNING**  
 EXISTING BUILDING PHOTOS  
 225 SHREWSBURY STREET  
 WORCESTER MA.  
 06/06/24

SHEET - A400  NESGroup  
 Architects



CASCO STREET ELEVATION



PARKING LOT ELEVATION

LUNDGREN EQUITY PARTNERS  
 163 WASHINGTON STREET  
 AUBURN, MA 01501

**PLANNING**  
 OVERALL BUILDING RENDERINGS  
 225 SHREWBURY STREET  
 WORCESTER MA.  
 06/06/24

SHEET - A500  NES Group  
 Architects



CASCO STREET ELEVATION LEFT SIDE



CASCO STREET ELEVATION RIGHT SIDE



PARKING LOT ELEVATION LEFT SIDE

LUNDGREN EQUITY PARTNERS  
163 WASHINGTON STREET  
AUBURN, MA 01501



PARKING LOT ELEVATION RIGHT SIDE

**PLANNING**  
RENDERINGS PERSPECTIVES  
225 SHREWBURY STREET  
WORCESTER MA.  
06/06/24

SHEET - A501

