


LAND N/F
 CITY OF WORCESTER
 FIRE DEPARTMENT
 BK 35212, PG 123
 MAP 4/15/0002A
 (266 FRANKLIN ST)

ARCTIC STREET - 50FT WIDE

PLASTICS STREET PRIVATE-40' WIDE

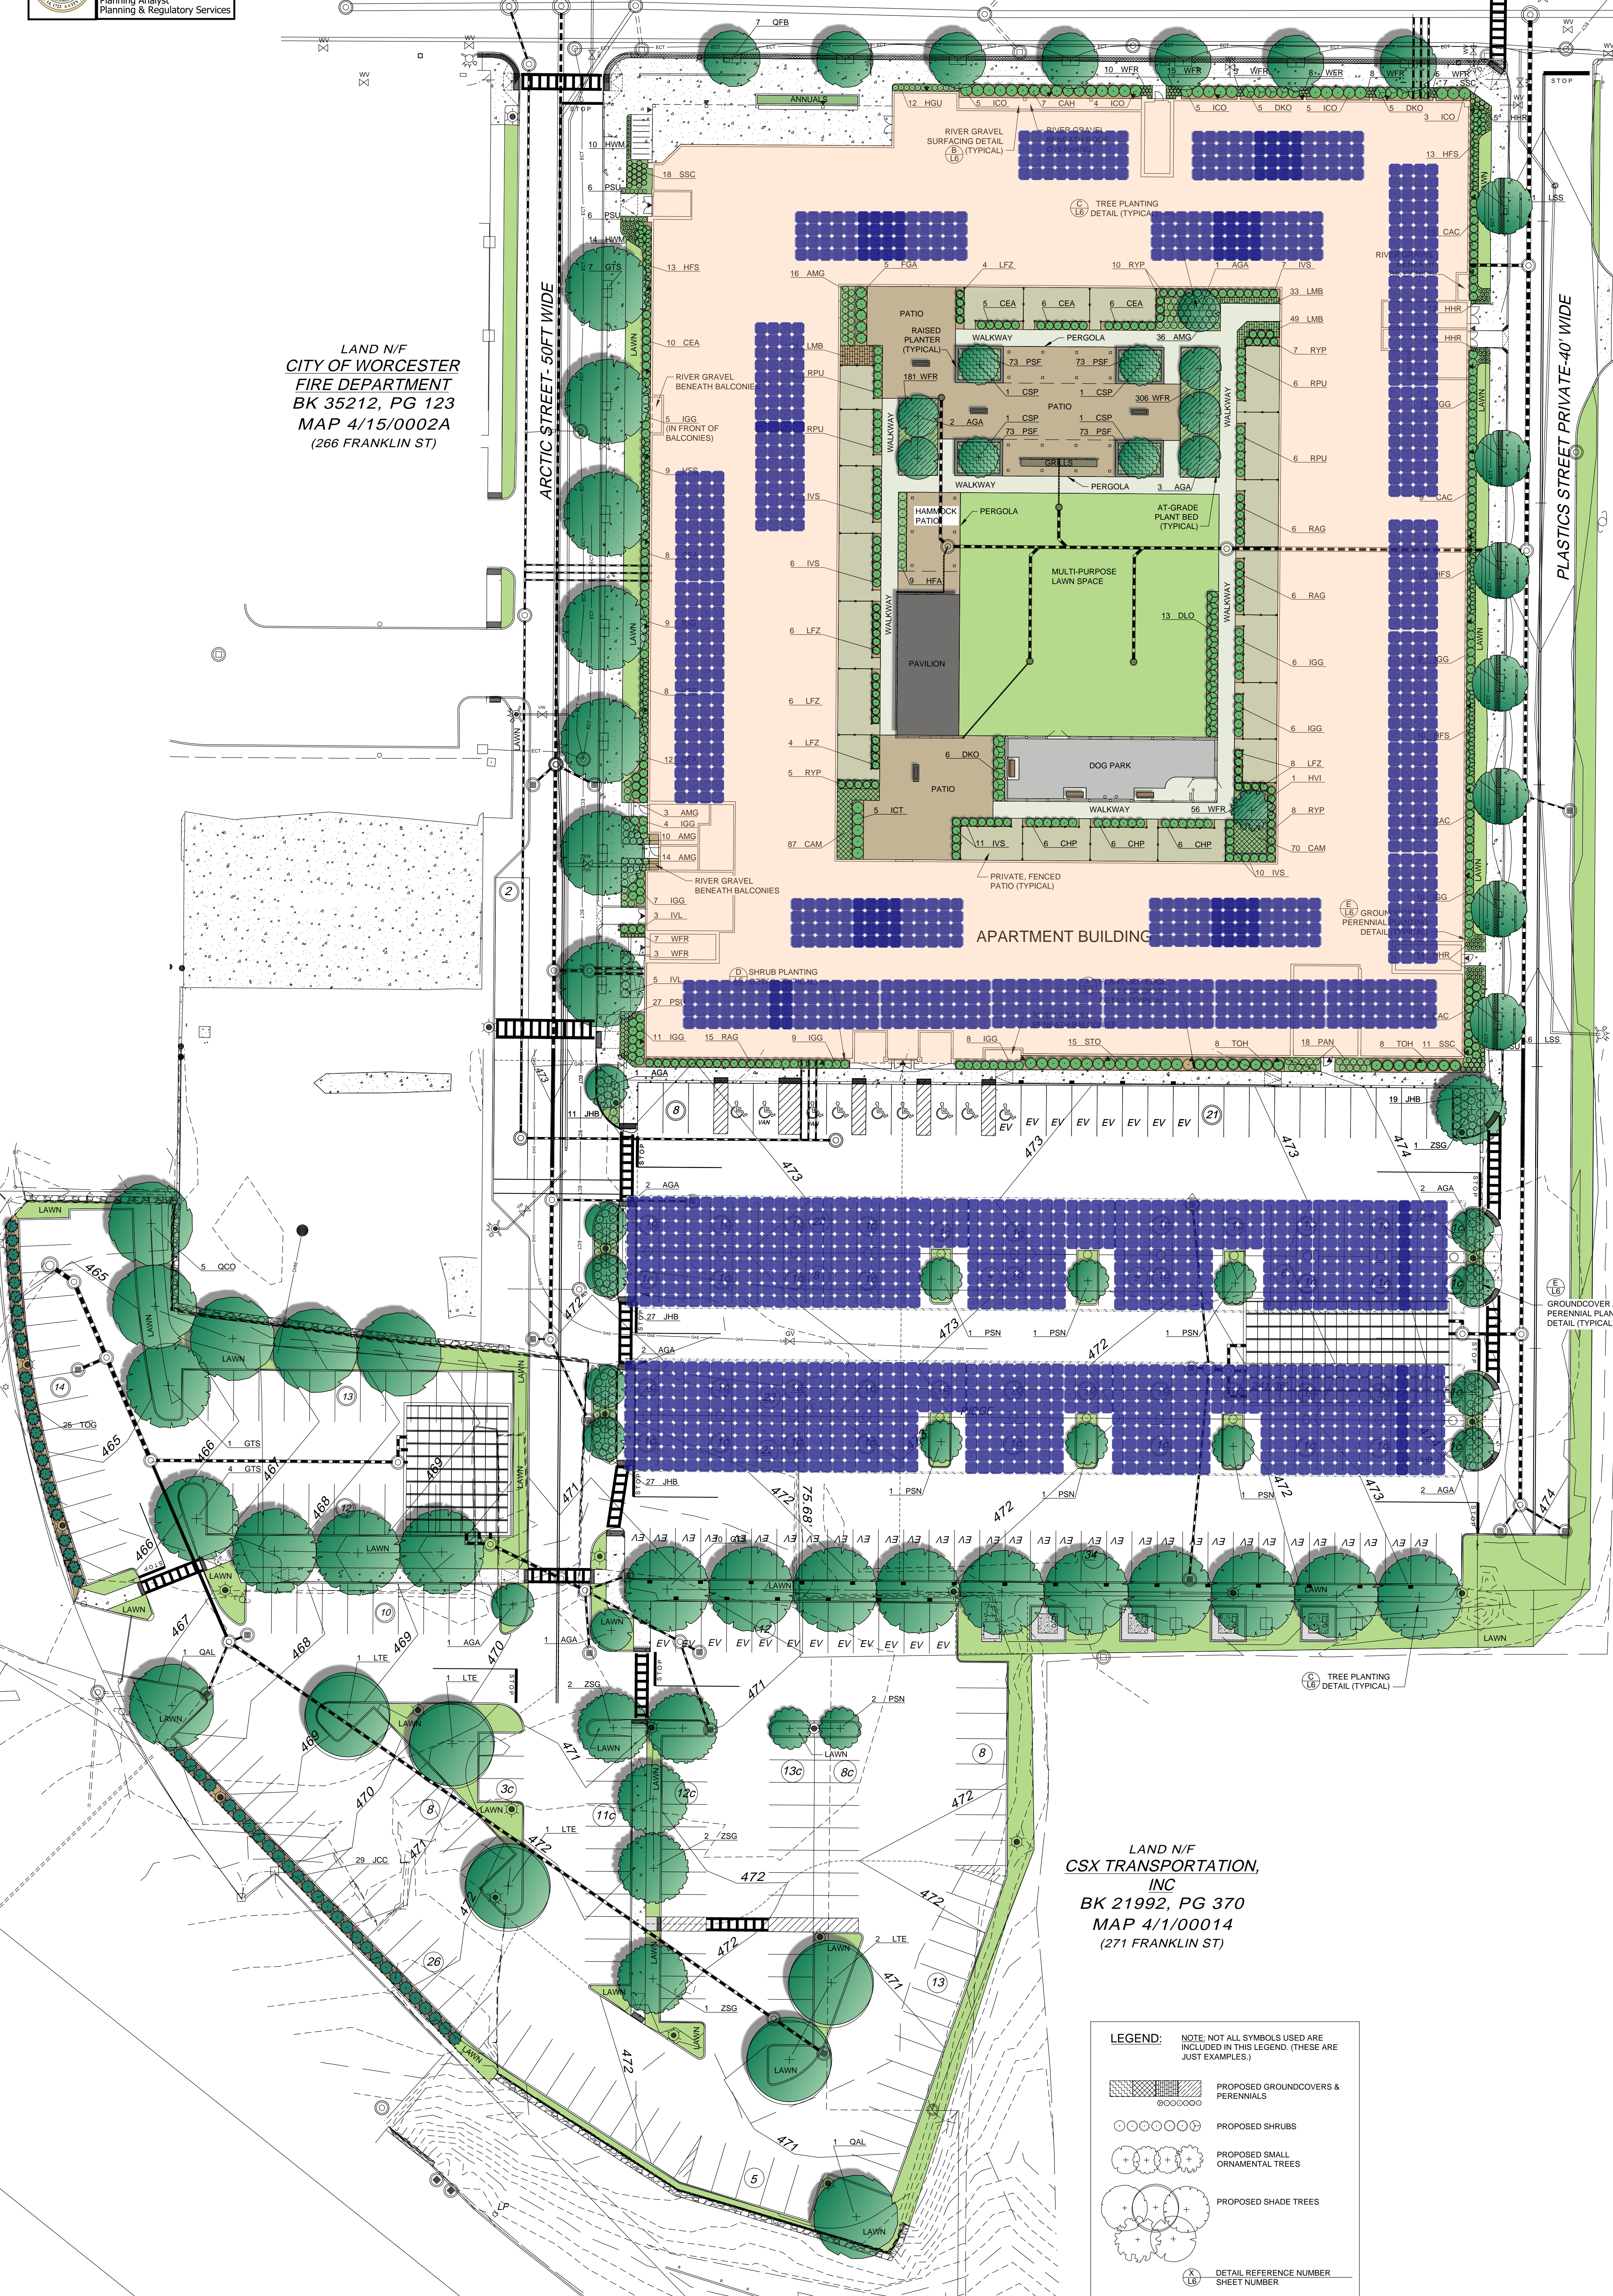

LAND N/F
 CSX TRANSPORTATION,
 INC
 BK 21992, PG 370
 MAP 4/1/00014
 (271 FRANKLIN ST)

LEGEND:

NOTE: NOT ALL SYMBOLS USED ARE INCLUDED IN THIS LEGEND. (THESE ARE JUST EXAMPLES.)

- PROPOSED GROUNDCOVERS & PERENNIALS
- PROPOSED SHRUBS
- PROPOSED SMALL ORNAMENTAL TREES
- PROPOSED SHADE TREES
- DETAIL REFERENCE NUMBER SHEET NUMBER