
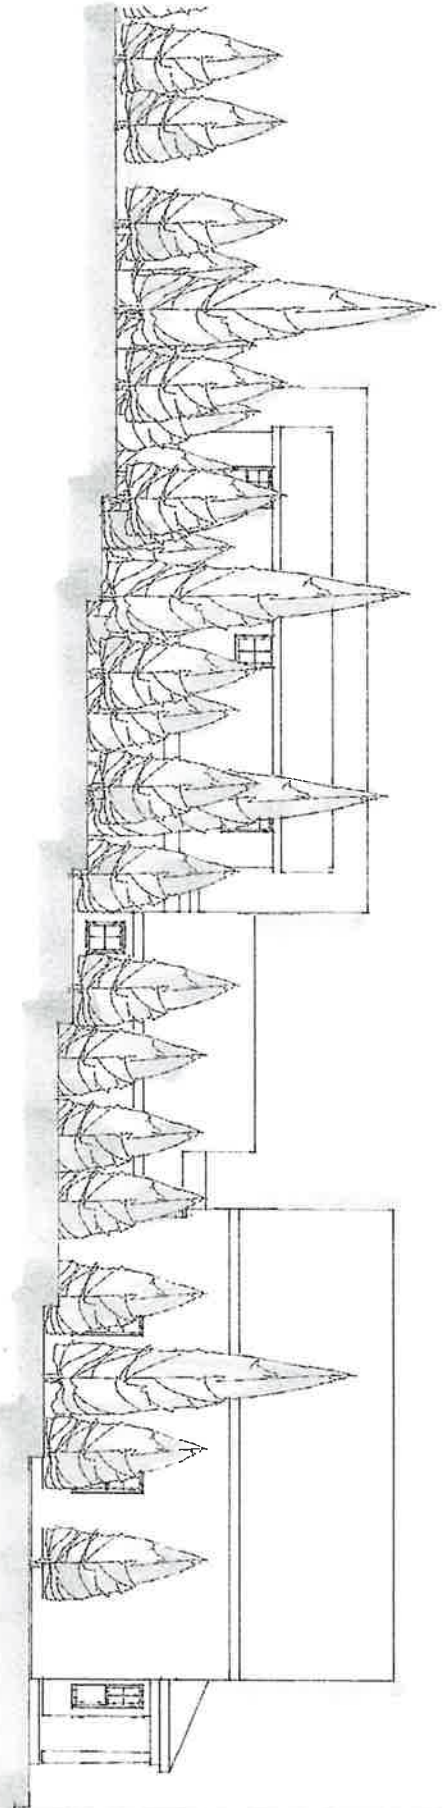


ALL DRAWINGS AND DETAILS CONTAINED HEREIN ARE THE PROPERTY OF GUY DIXON ARCHITECT, INC. THESE DOCUMENTS ARE NOT TO BE REPRODUCED OR TRANSMITTED IN ANY FORM OR BY ANY MEANS, ELECTRONIC OR MECHANICAL, WITHOUT THE WRITTEN PERMISSION OF GUY DIXON ARCHITECT, INC.

<p>A-2.1</p>	<p>6/1/2014</p> <p>FRONT ELEVATION</p>	<p>Southbridge St. Properties LLC. 28 Boyden Street Worcester, MA 01610</p>	<p>GUY DIXON, AIA RESIDENTIAL ARCHITECTURE 781-218-9489 guydixonarchitect@gmail.com</p>
--------------	--	---	---

ALL DRAWINGS AND DESIGNS CONTAINED HEREIN ARE THE SOLE PROPERTY OF GUY DIXON ARCHITECT. NO REPLICATIONS OR USE OF THESE DRAWINGS ARE PERMITTED WITHOUT THE PRIOR APPROVAL OF GUY DIXON ARCHITECT.

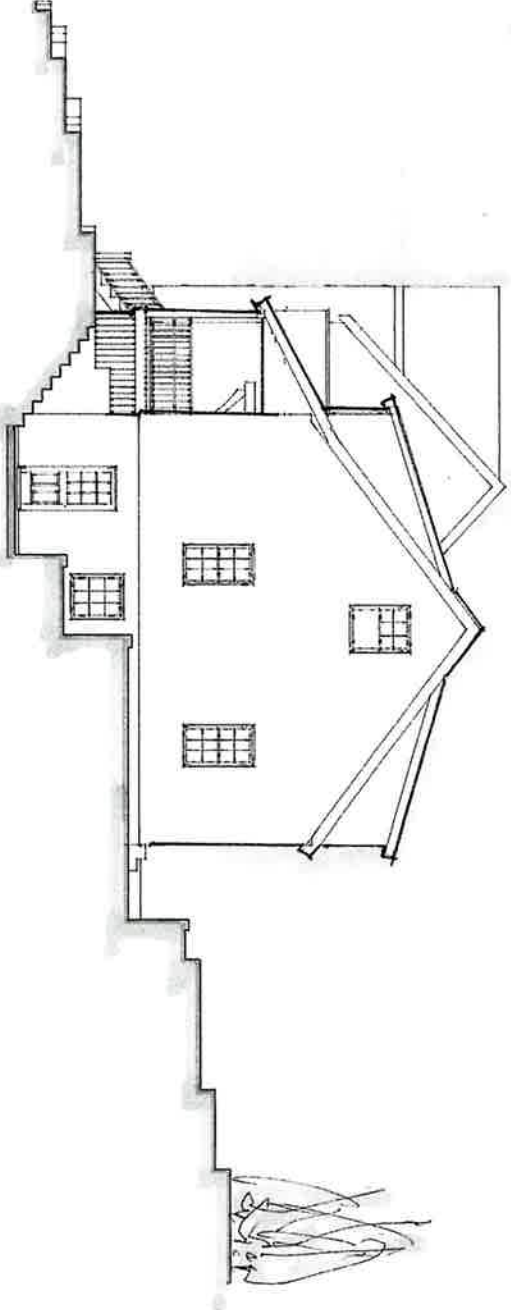


A-2.2

04/2024  
SIDE ELEVATION

Southbridge St. Properties LLC.  
28 Boyden Street  
Worcester, MA 01610


GUY DIXON, AIA  
RESIDENTIAL ARCHITECTURE  
781-218-9489  
guydixonarchitect@gmail.com

ALL DRAWINGS AND DESIGN CONSTRUCTION SHALL BE THE SOLE PROPERTY OF GUY DIXON ARCHITECT. NO PART OF THESE DOCUMENTS IS PERMITTED TO BE REPRODUCED OR TRANSMITTED IN ANY FORM OR BY ANY MEANS WITHOUT THE PRIOR APPROVAL OF GUY DIXON ARCHITECT.

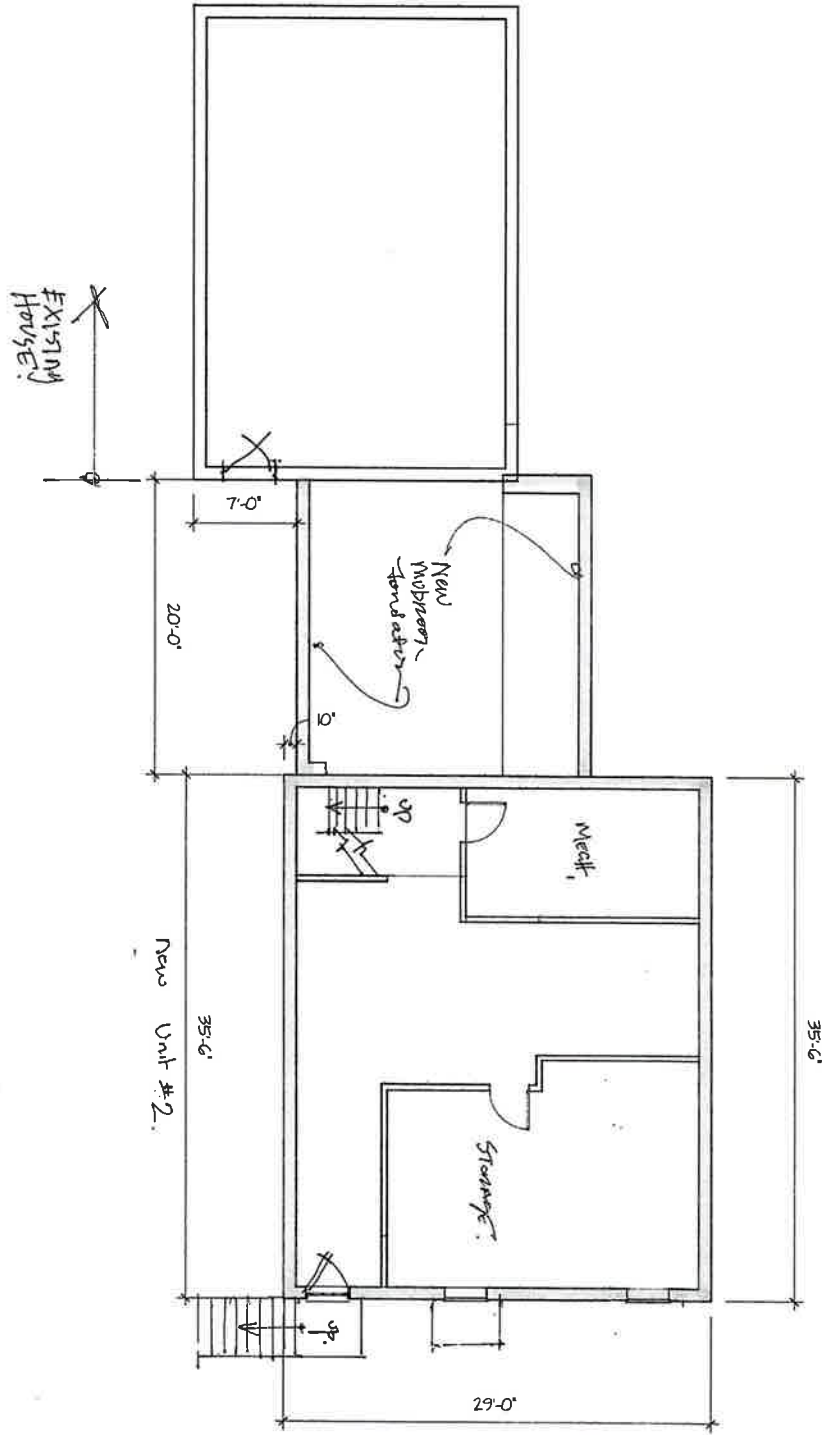


A-10	1/08/2024 BASEMENT PLAN	Southbridge St. Properties LLC. 28 Boyden Street Worcester, MA 01610	GUY DIXON, AIA RESIDENTIAL ARCHITECTURE 781-218-9489 guydixonarchitect@gmail.com
------	----------------------------	--	---

ALL DRAWINGS AND DESIGN CHANGES HEREIN ARE THE SOLE PROPERTY OF GUY DIXON ARCHITECT. NO PARTS OF THESE DOCUMENTS IS PERMITTED WITHOUT THE PRIOR APPROVAL OF GUY DIXON ARCHITECT

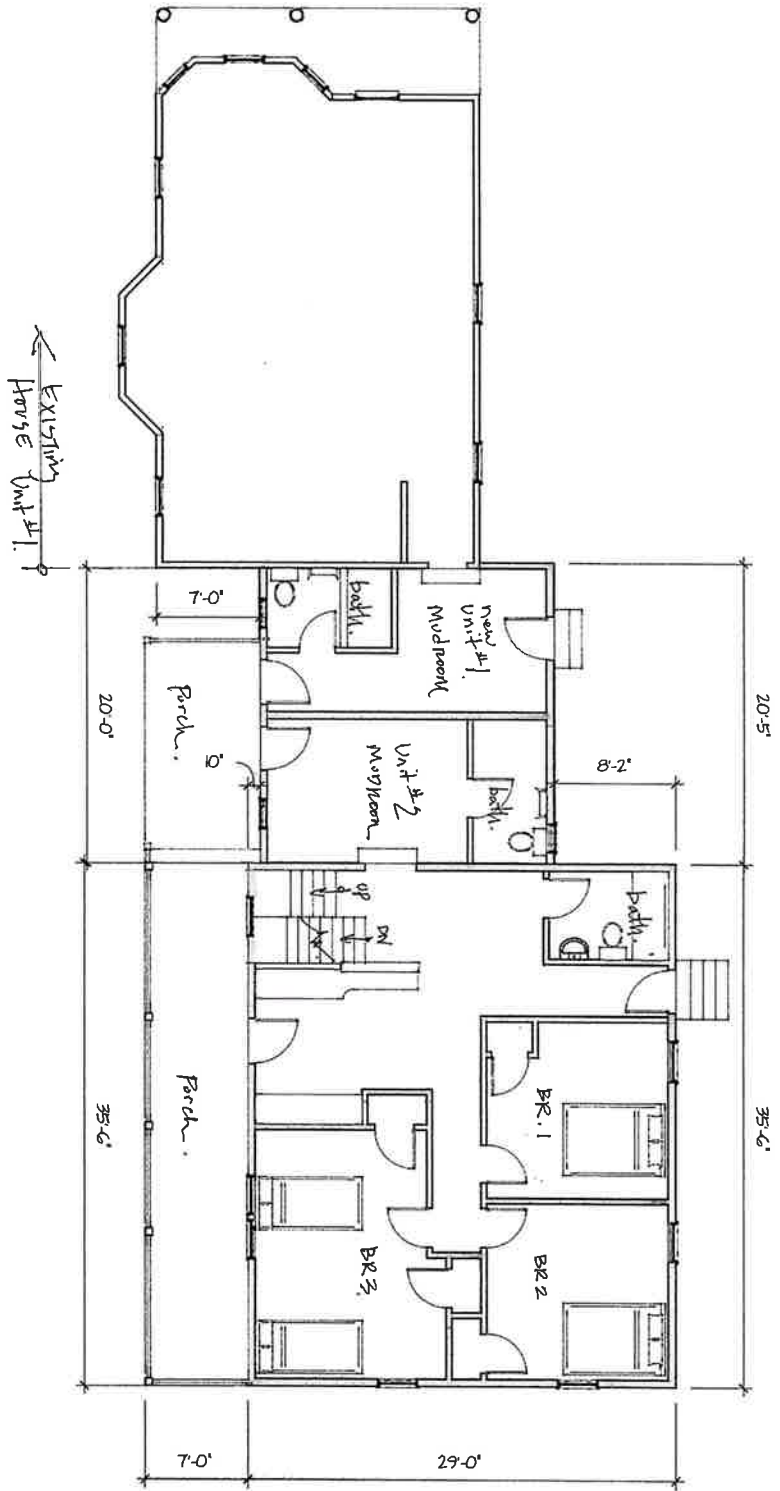

<p>A-11</p>	<p>10/8/2024</p> <p>FIRST FLOOR</p>	<p>Southbridge St. Properties LLC. 28 Boyden Street Worcester, MA 01610</p>	<p>GUY DIXON, AIA RESIDENTIAL ARCHITECTURE 781-218-9489 guydixonarchitect@gmail.com</p>
-------------	-------------------------------------	---	---

ALL DRAWINGS AND DESIGNS CONTAINED HERE ARE THE SOLE PROPERTY OF GUY DIXON ARCHITECT AND PRACTICE. NO PART OF THIS DRAWING IS TO BE REPRODUCED OR TRANSMITTED IN ANY FORM OR BY ANY MEANS, ELECTRONIC OR MECHANICAL, WITHOUT THE WRITTEN PERMISSION OF GUY DIXON ARCHITECT.

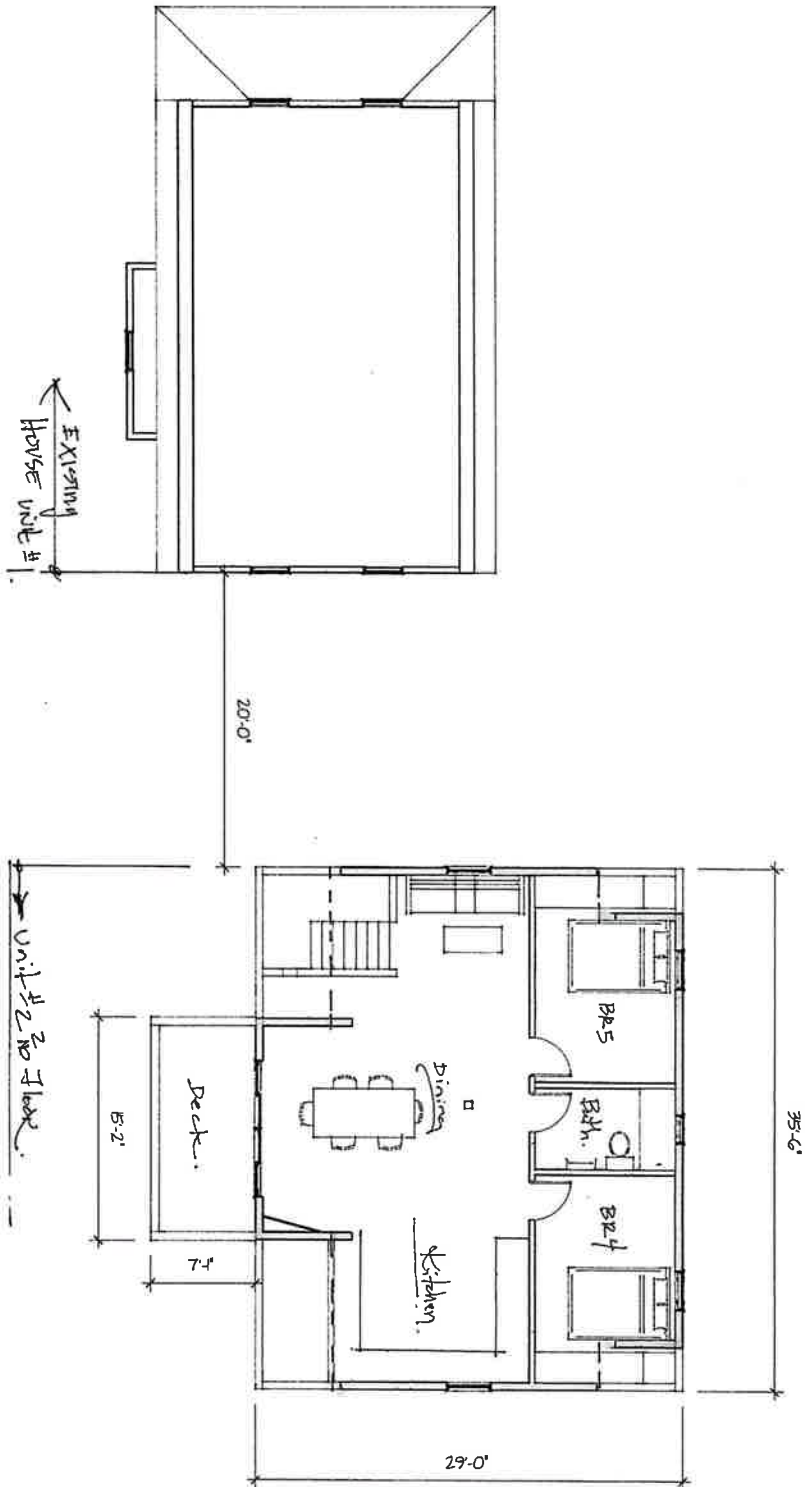

<p>A-1.2</p>	<p>1/08/2024</p> <p>SECOND FLOOR</p>	<p>Southbridge St. Properties LLC. 28 Boyden Street Worcester, MA 01610</p>	<p>GUY DIXON, AIA RESIDENTIAL ARCHITECTURE 781-218-9489 guydixonarchitect@gmail.com</p>
--------------	--------------------------------------	---	---